


FED. ROAD DIST. NO.	STATE	FED. AID PROJ. NO.	FISCAL YEAR	SHEET NO.	TOTAL SHEETS
HAWAII	HAW.	HSIP-0130(30)	2011	8	13

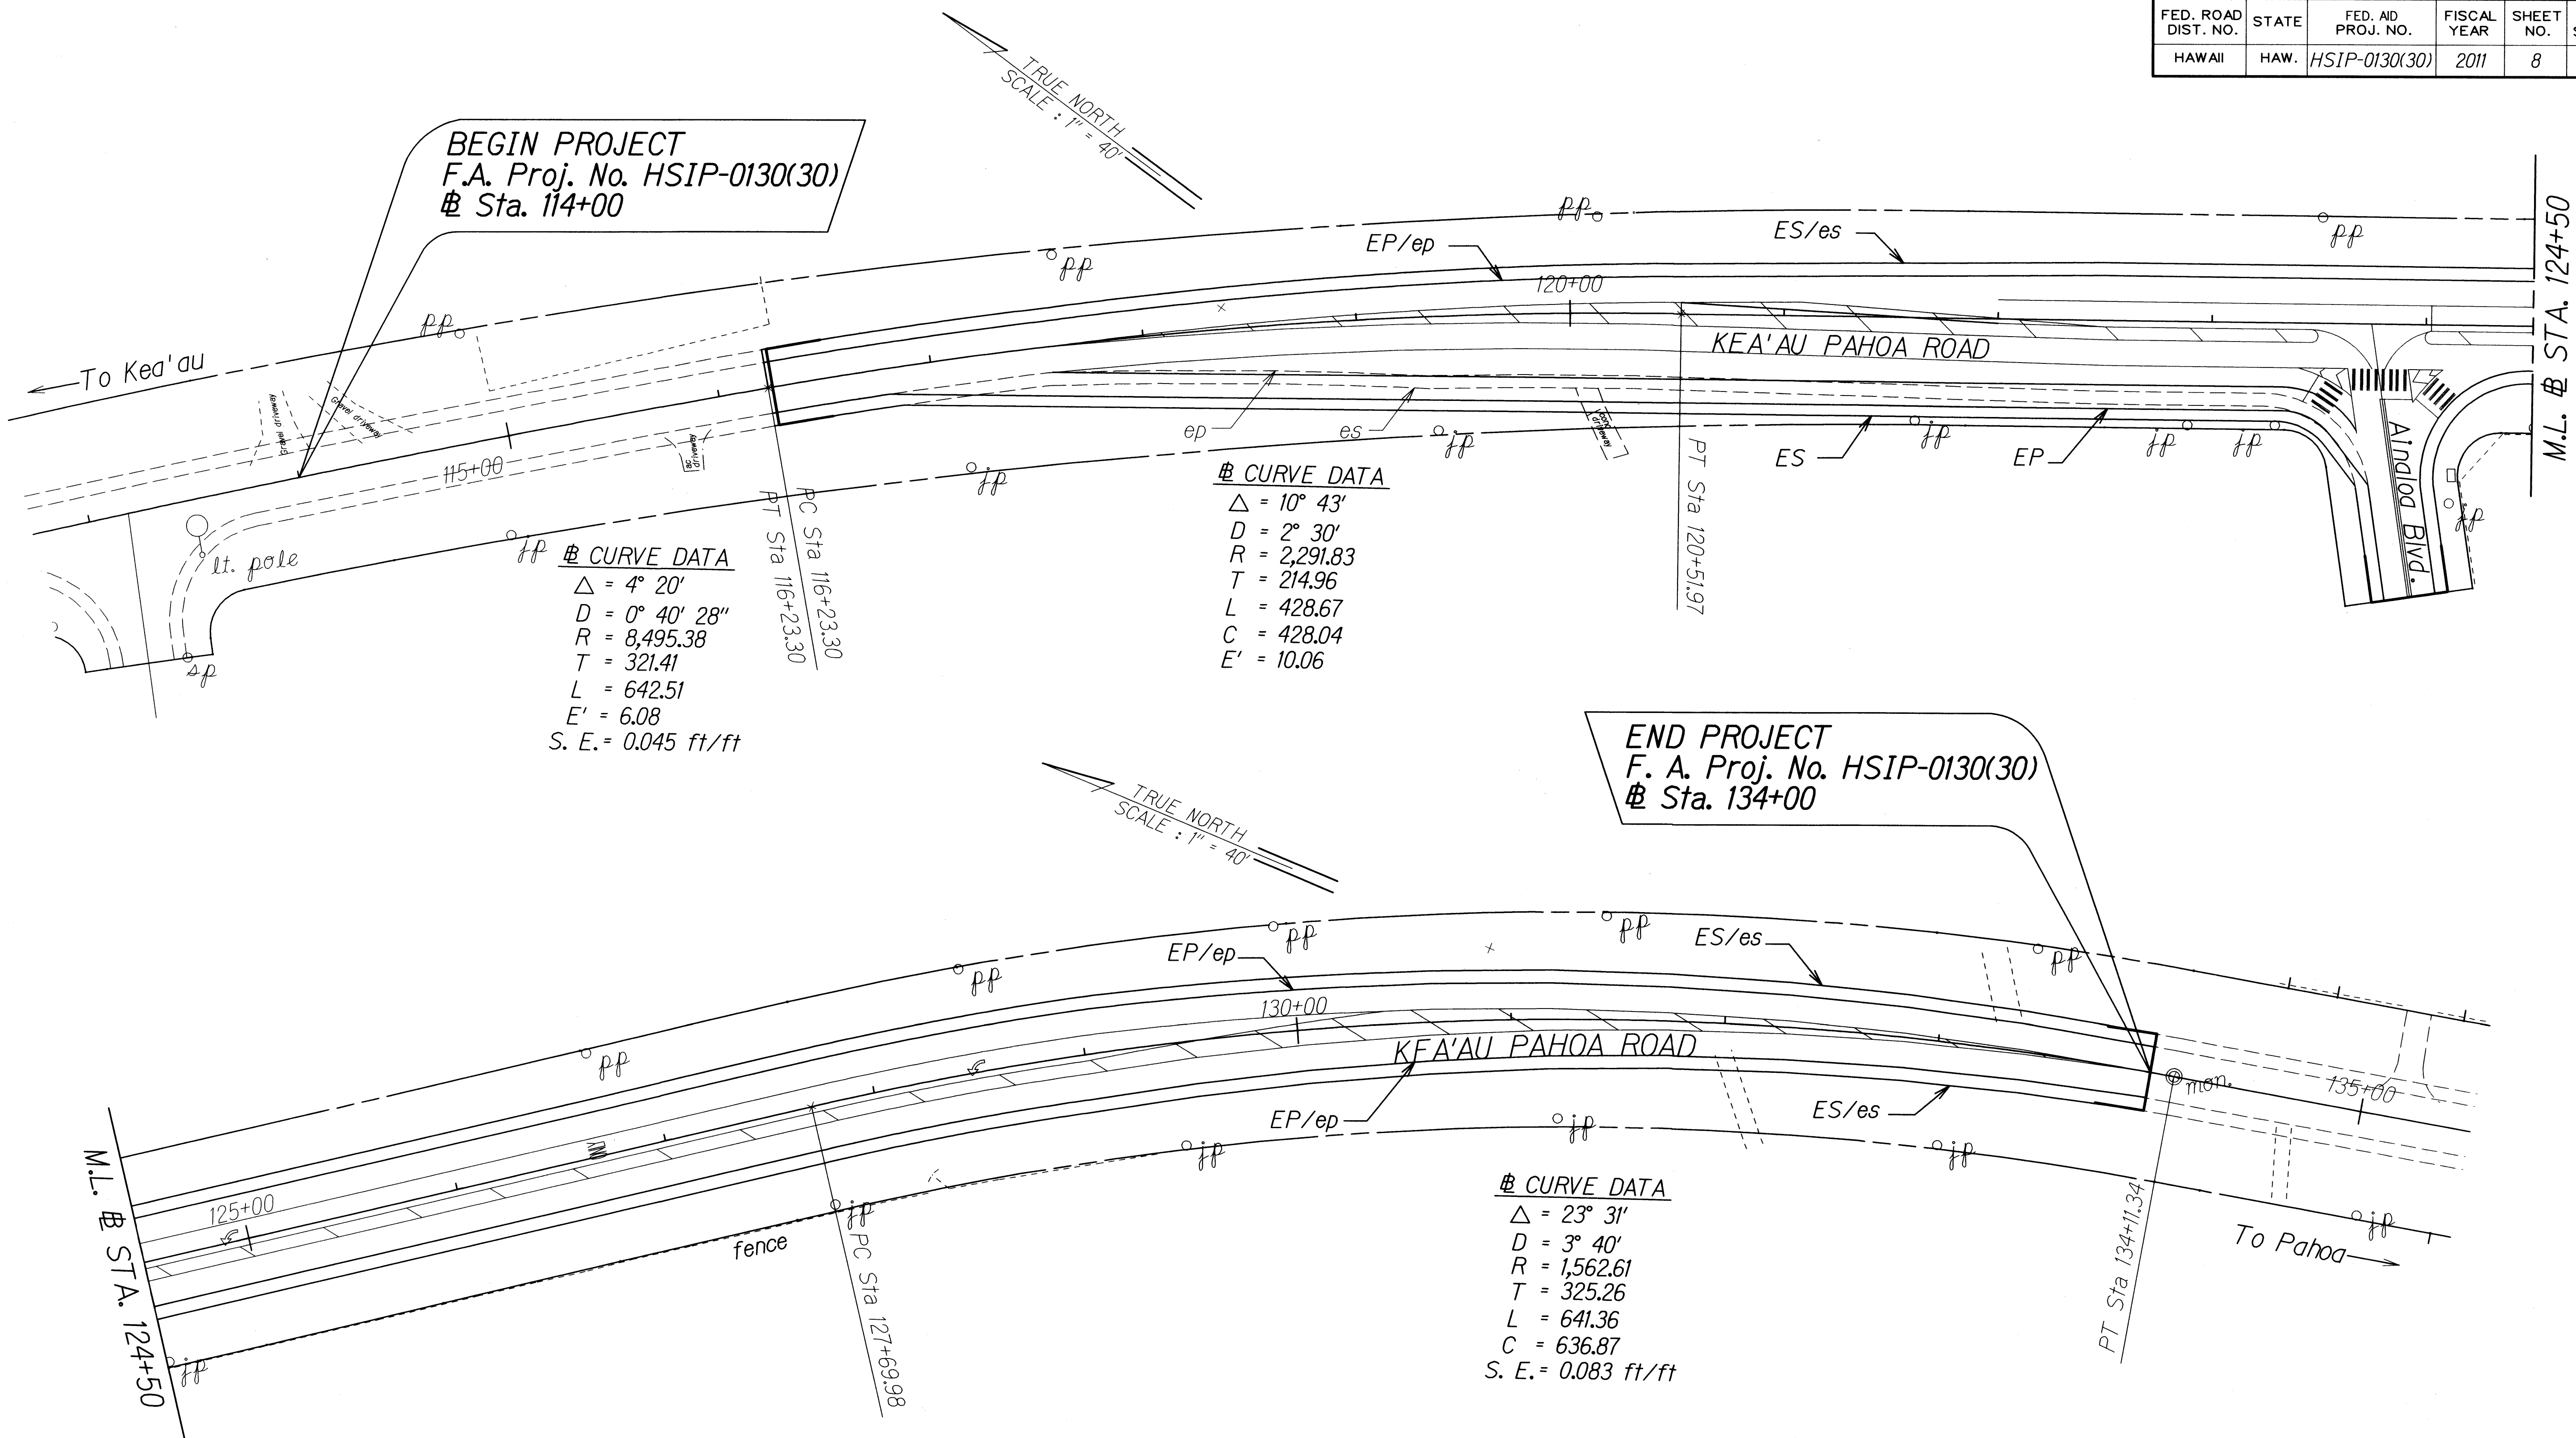

Sta. 116+25 to Sta. 134+00
Cold Plane 1 1/2" Existing A.C. Pavement.
Replace with 1 1/2" A.C. Pavement Mix No. IV.

ORIGINAL PLAN	SURVEY PLOTTED BY	DATE
NOTE BOOK	DRAWN BY	
043.008	DESIGNED BY	
043.008	CHECKED BY	

STATE OF HAWAII
DEPARTMENT OF TRANSPORTATION
HIGHWAYS DIVISION

ROADWAY PLANS
KEAAU-PAHOA ROAD
INTERSECTION IMPROVEMENTS
at Ainaloa Boulevard
Federal Aid Project No. HSIP-0130(30)
Scale: 1"=40' Date: Dec., 2011

SHEET No. 1 OF 1 SHEETS