



FED. ROAD DIST. NO.	STATE	FED. AID PROJ. NO.	FISCAL YEAR	SHEET NO.	TOTAL SHEETS
HAWAII	HAW.	ER-21(005)	2021	16	23

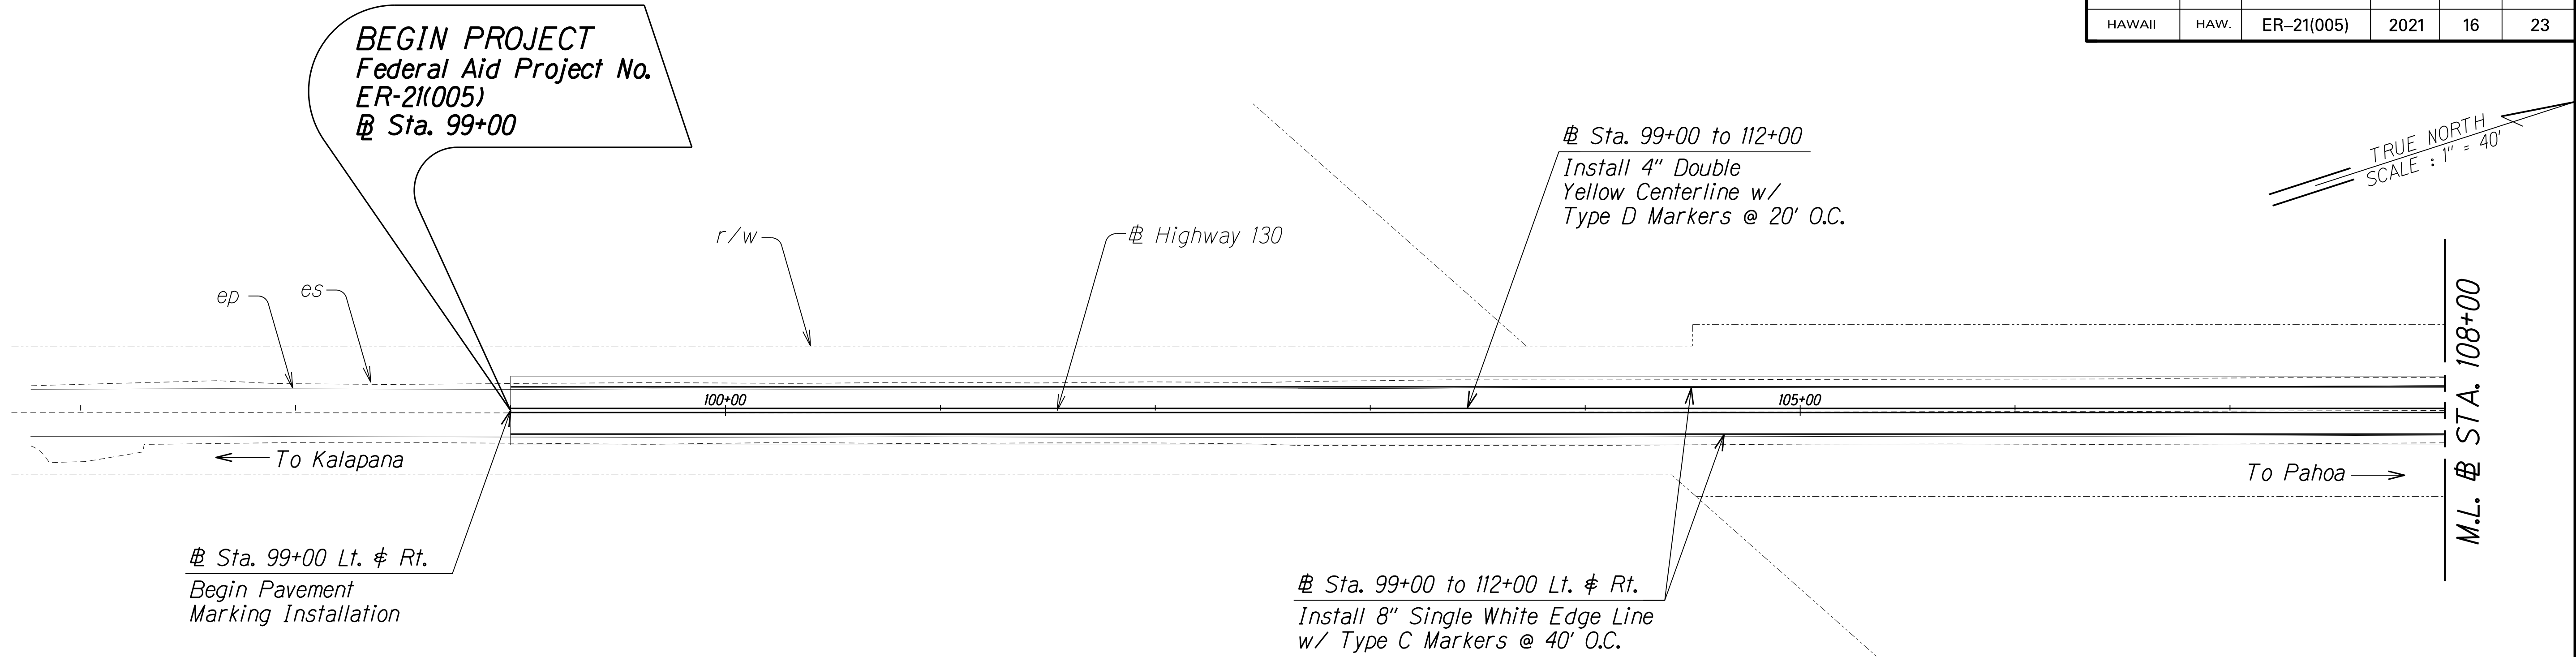

STRIPING PLAN


Scale: 1"=40'

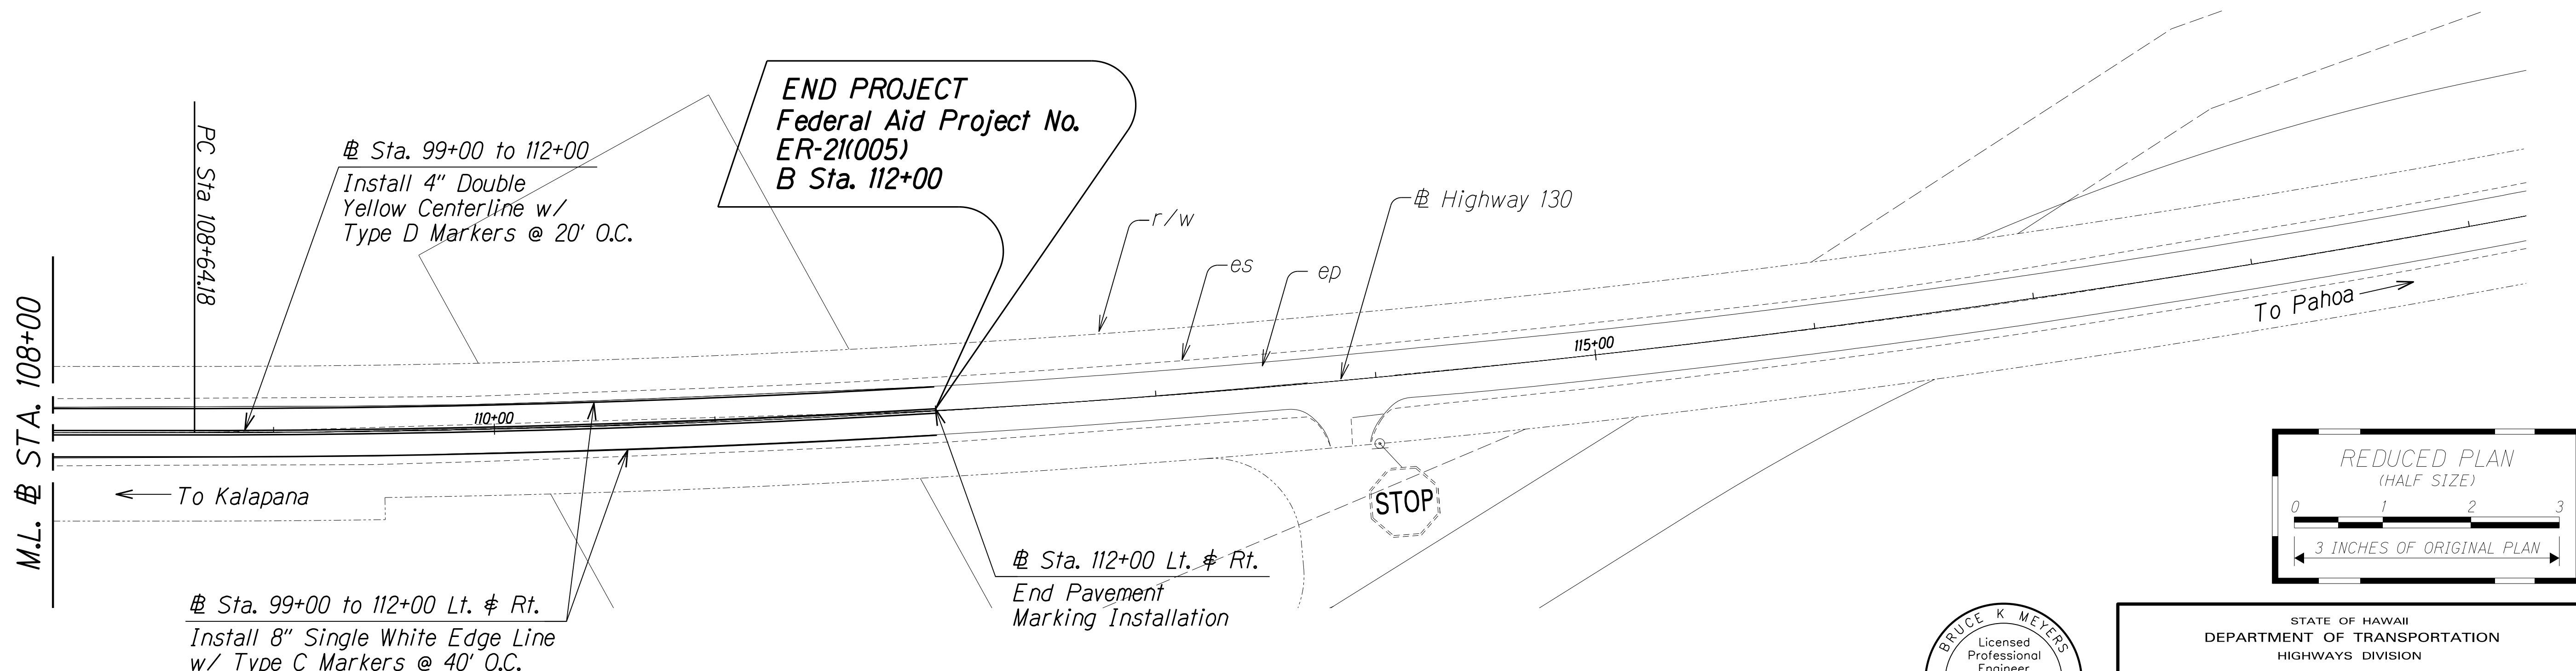

STRIPING PLAN

Scale: 1"=40'

ORIGINAL PLAN	SURVEY PLOTTED BY	DATE
NOTE BOOK	DRAWN BY	
	DESIGNED BY	
	CHECKED BY	

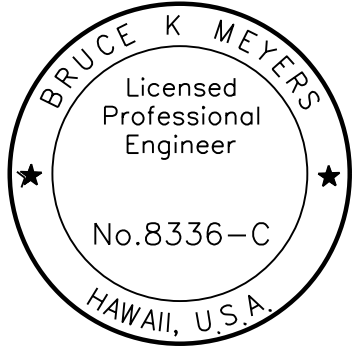

This work was prepared by me or under my supervision.

Expiration Date of License 4/22

STATE OF HAWAII
DEPARTMENT OF TRANSPORTATION
HIGHWAYS DIVISION

PAVEMENT MARKING PLAN

PAHOA-KALAPANA ROAD
2018 KILAUEA ERUPTION PERMANENT REPAIRS
Federal Aid Project No. ER-21(005)
Scale: 1"=40' Date: August 2021

SHEET No. 1 OF 1 SHEETS