


FED. ROAD DIST. NO.	STATE	PROJ. NO.	FISCAL YEAR	SHEET NO.	TOTAL SHEETS
HAWAII	HAW.	139A-01-05M	2007	19	106

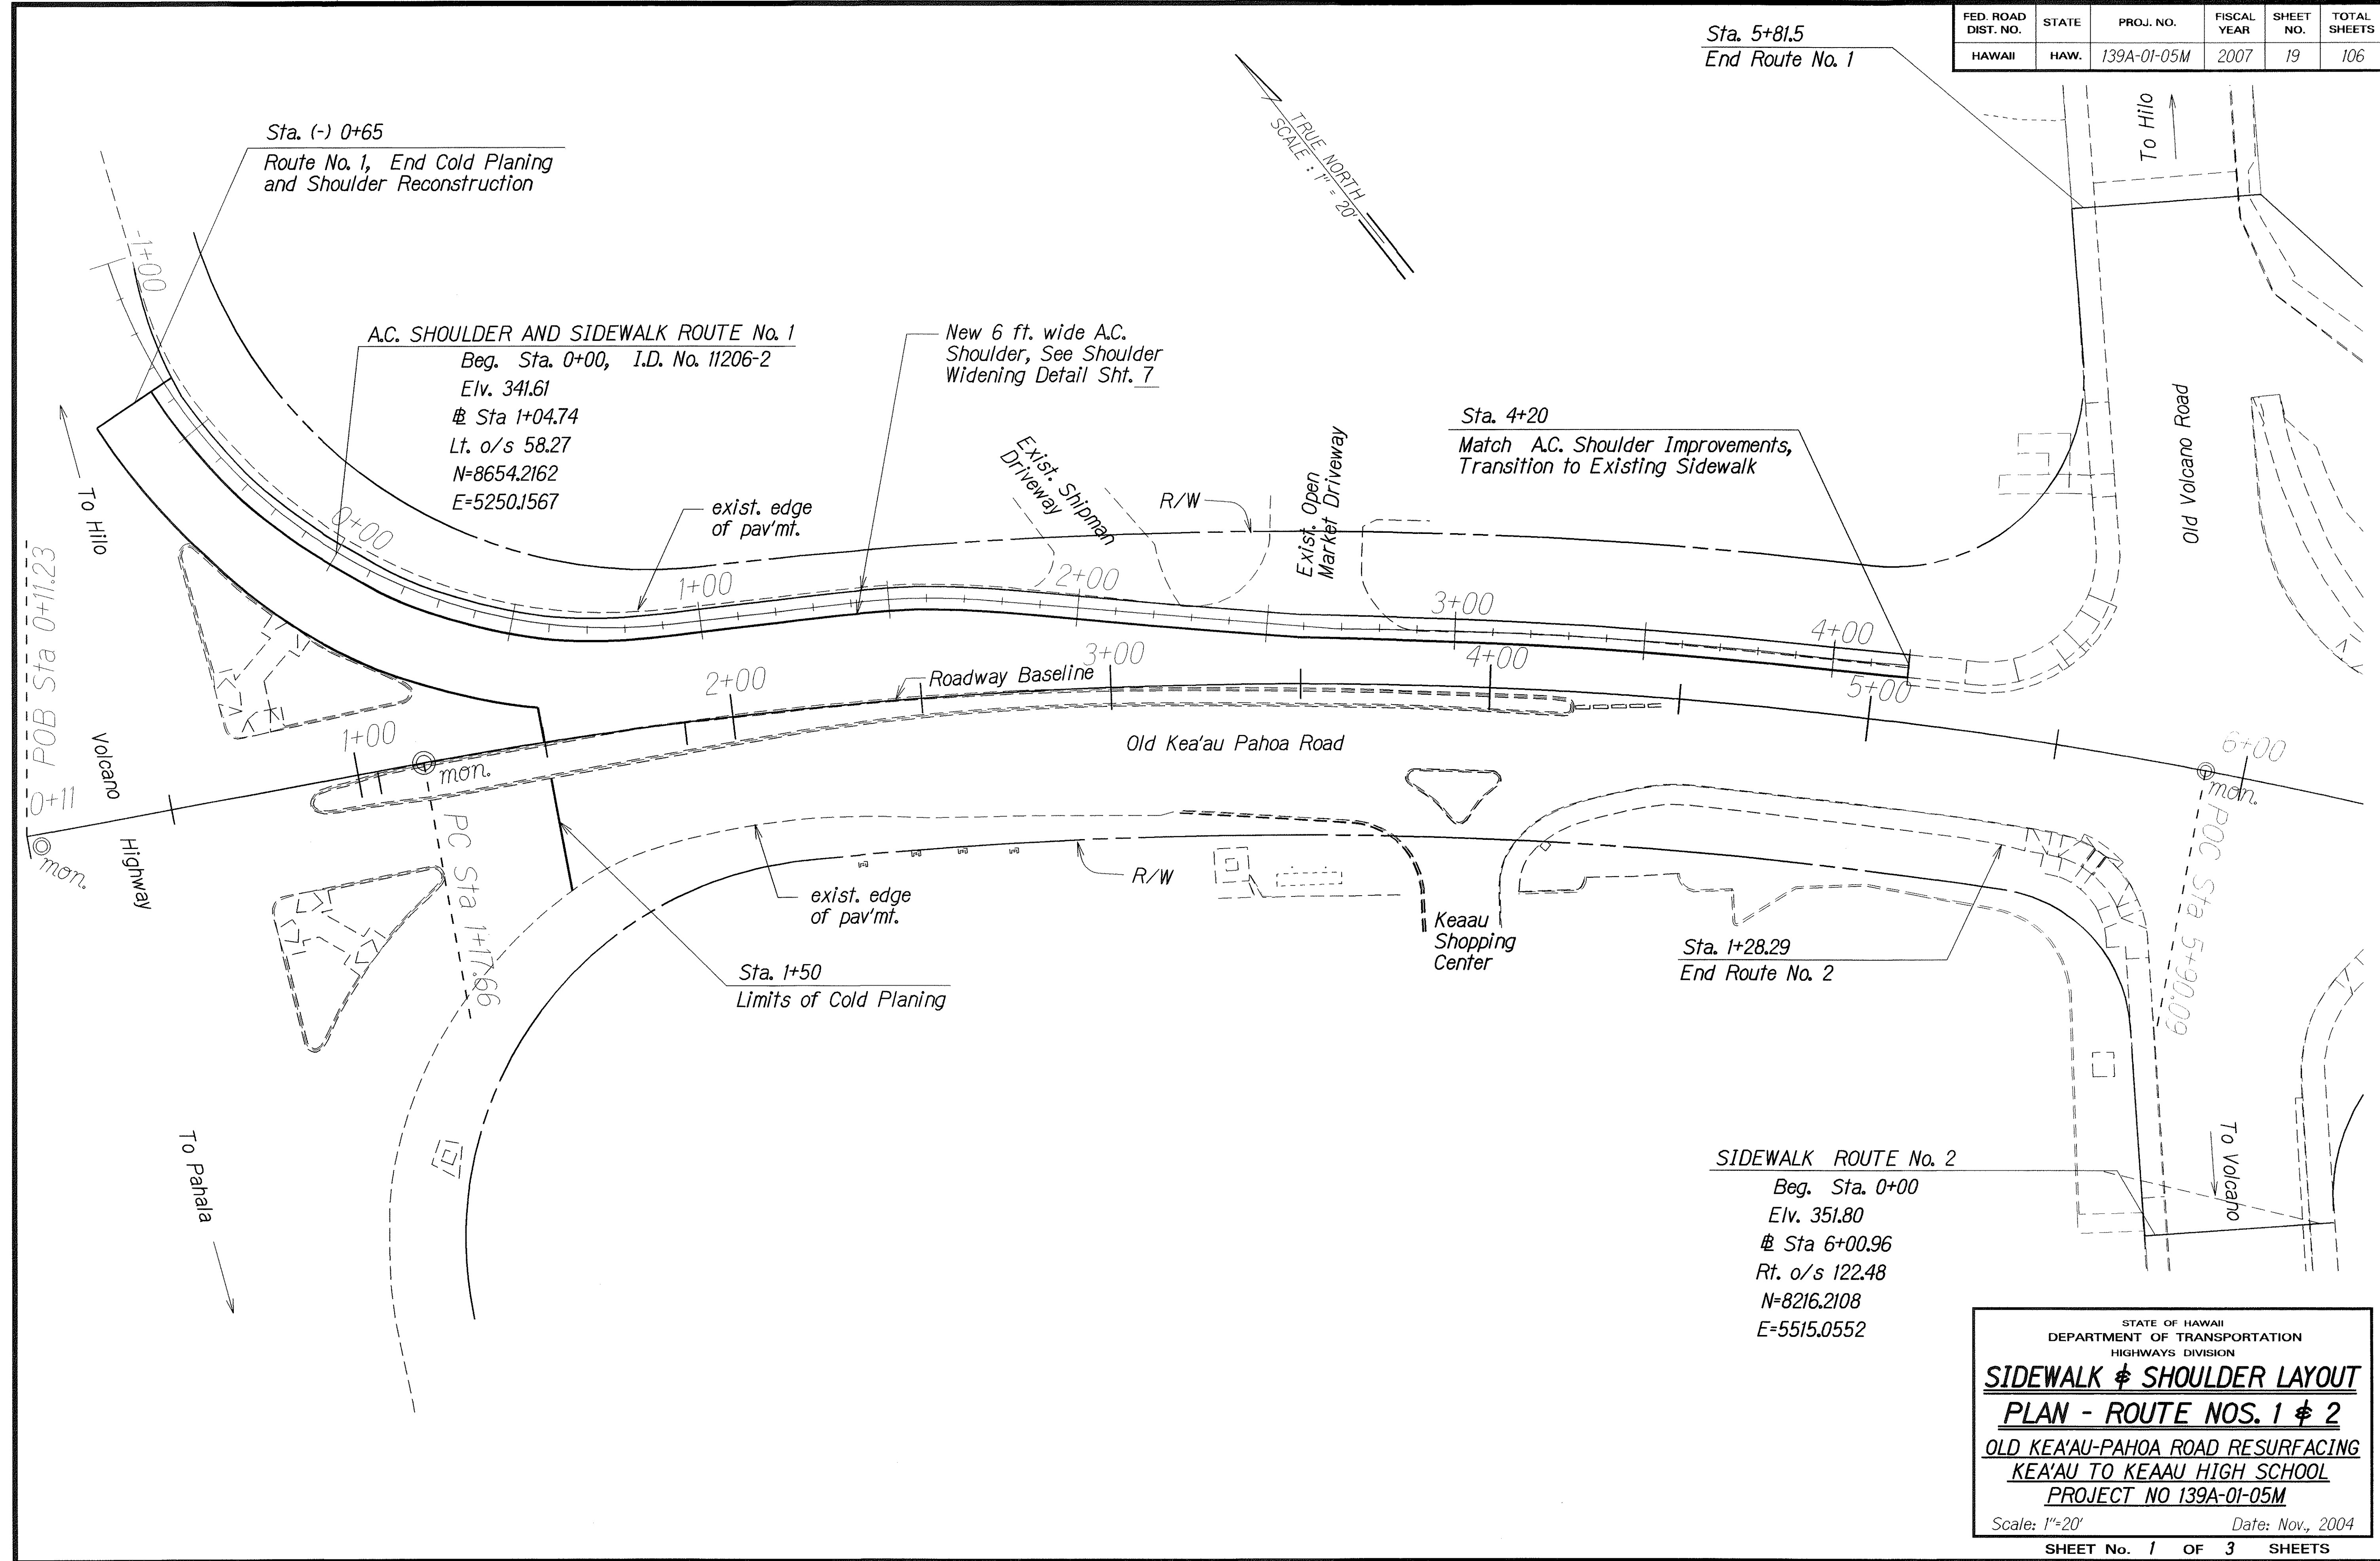

DESIGNED BY	DATE
DRAWN BY	
CHECKED BY	
IN CHARGE	
NOTED BY	
DATE	


STATE OF HAWAII
DEPARTMENT OF TRANSPORTATION
HIGHWAYS DIVISION

SIDEWALK & SHOULDER LAYOUT
PLAN - ROUTE NOS. 1 & 2
OLD KEA'AU-PAHOA ROAD RESURFACING
KEA'AU TO KEA'AU HIGH SCHOOL
PROJECT NO 139A-01-05M

Scale: 1"=20' Date: Nov., 2004

SHEET No. 1 OF 3 SHEETS

FED. ROAD DIST. NO.	STATE	PROJ. NO.	FISCAL YEAR	SHEET NO.	TOTAL SHEETS
HAWAII	HAW.	139A-01-05M	2007	20	106

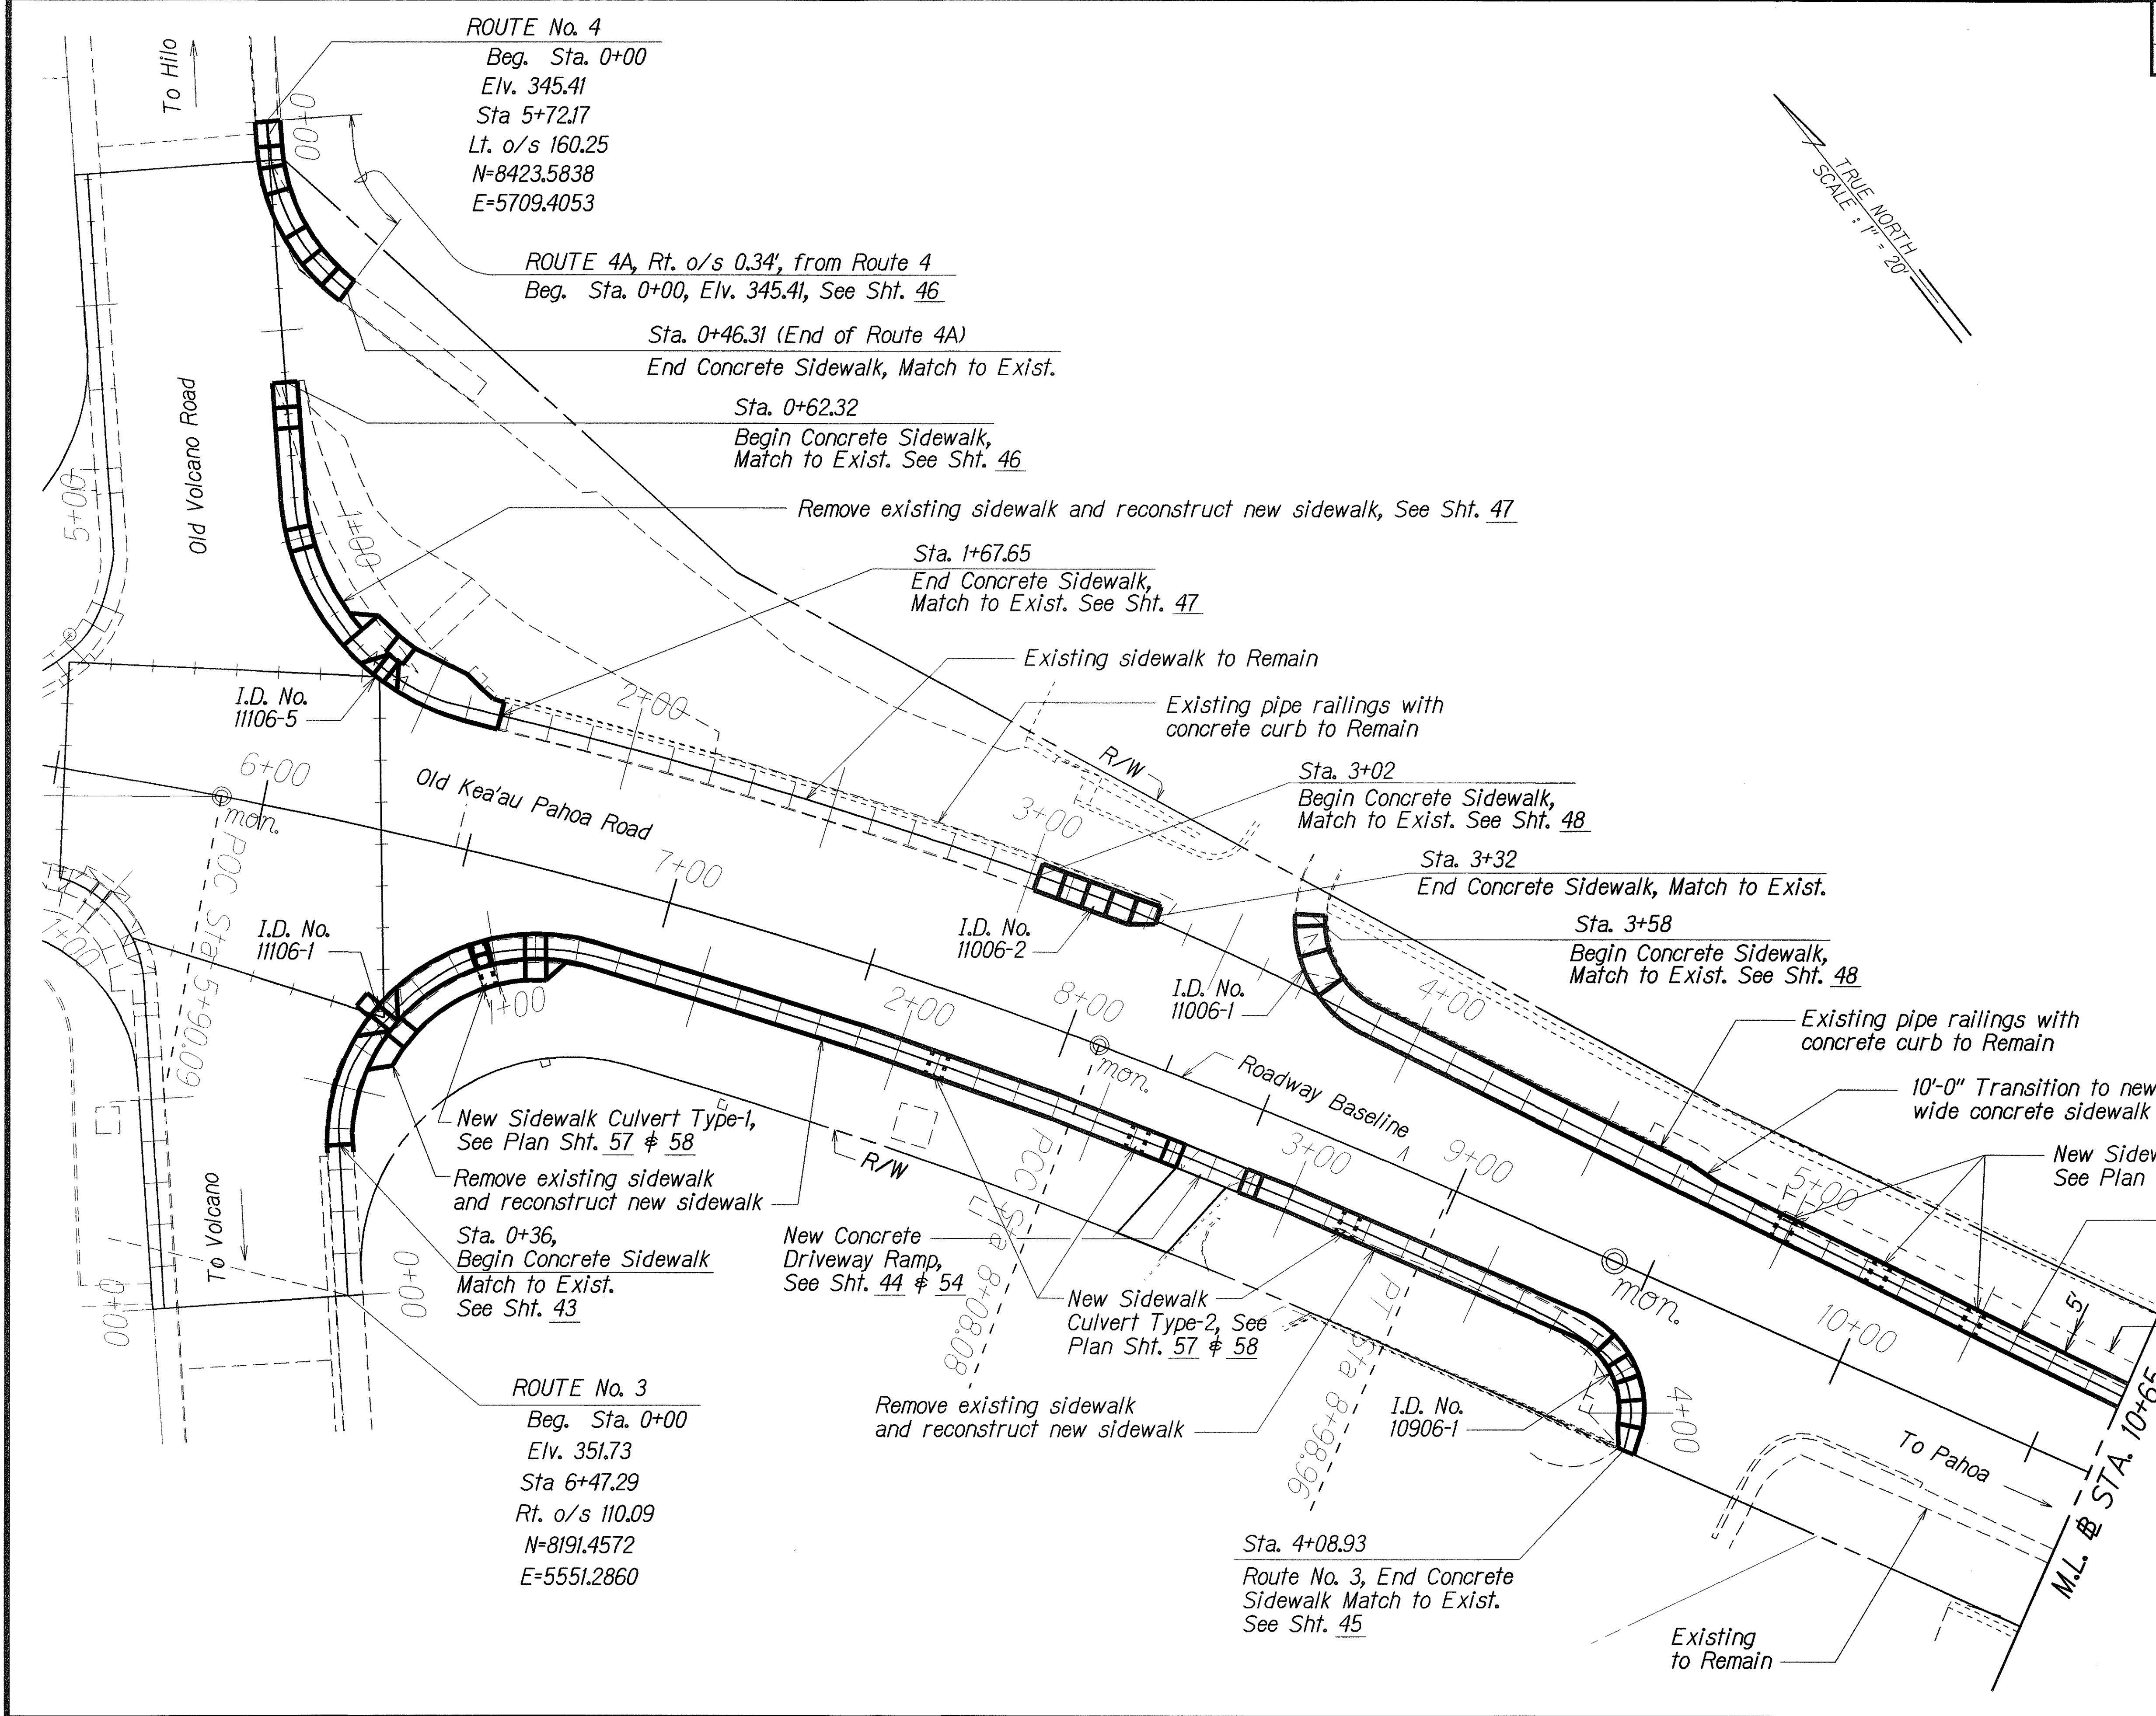

DATE	11/1/04
SURVEY PLOTTED BY	...
DESIGNED BY	...
CHECKED BY	...
NOTED BY	...
ORIGINAL PLAN	...


STATE OF HAWAII
DEPARTMENT OF TRANSPORTATION
HIGHWAYS DIVISION

SIDEWALK LAYOUT PLAN
ROUTE NOS. 3 & 4
OLD KEA'AU-PAHOA ROAD RESURFACING
KEA'AU TO KEAAU HIGH SCHOOL
PROJECT NO 139A-01-05M

Scale: 1"=20' Date: Nov., 2004

SHEET No. 2 OF 3 SHEETS

FED. ROAD DIST. NO.	STATE	PROJ. NO.	FISCAL YEAR	SHEET NO.	TOTAL SHEETS
HAWAII	HAW.	139A-01-05M	2007	21	106

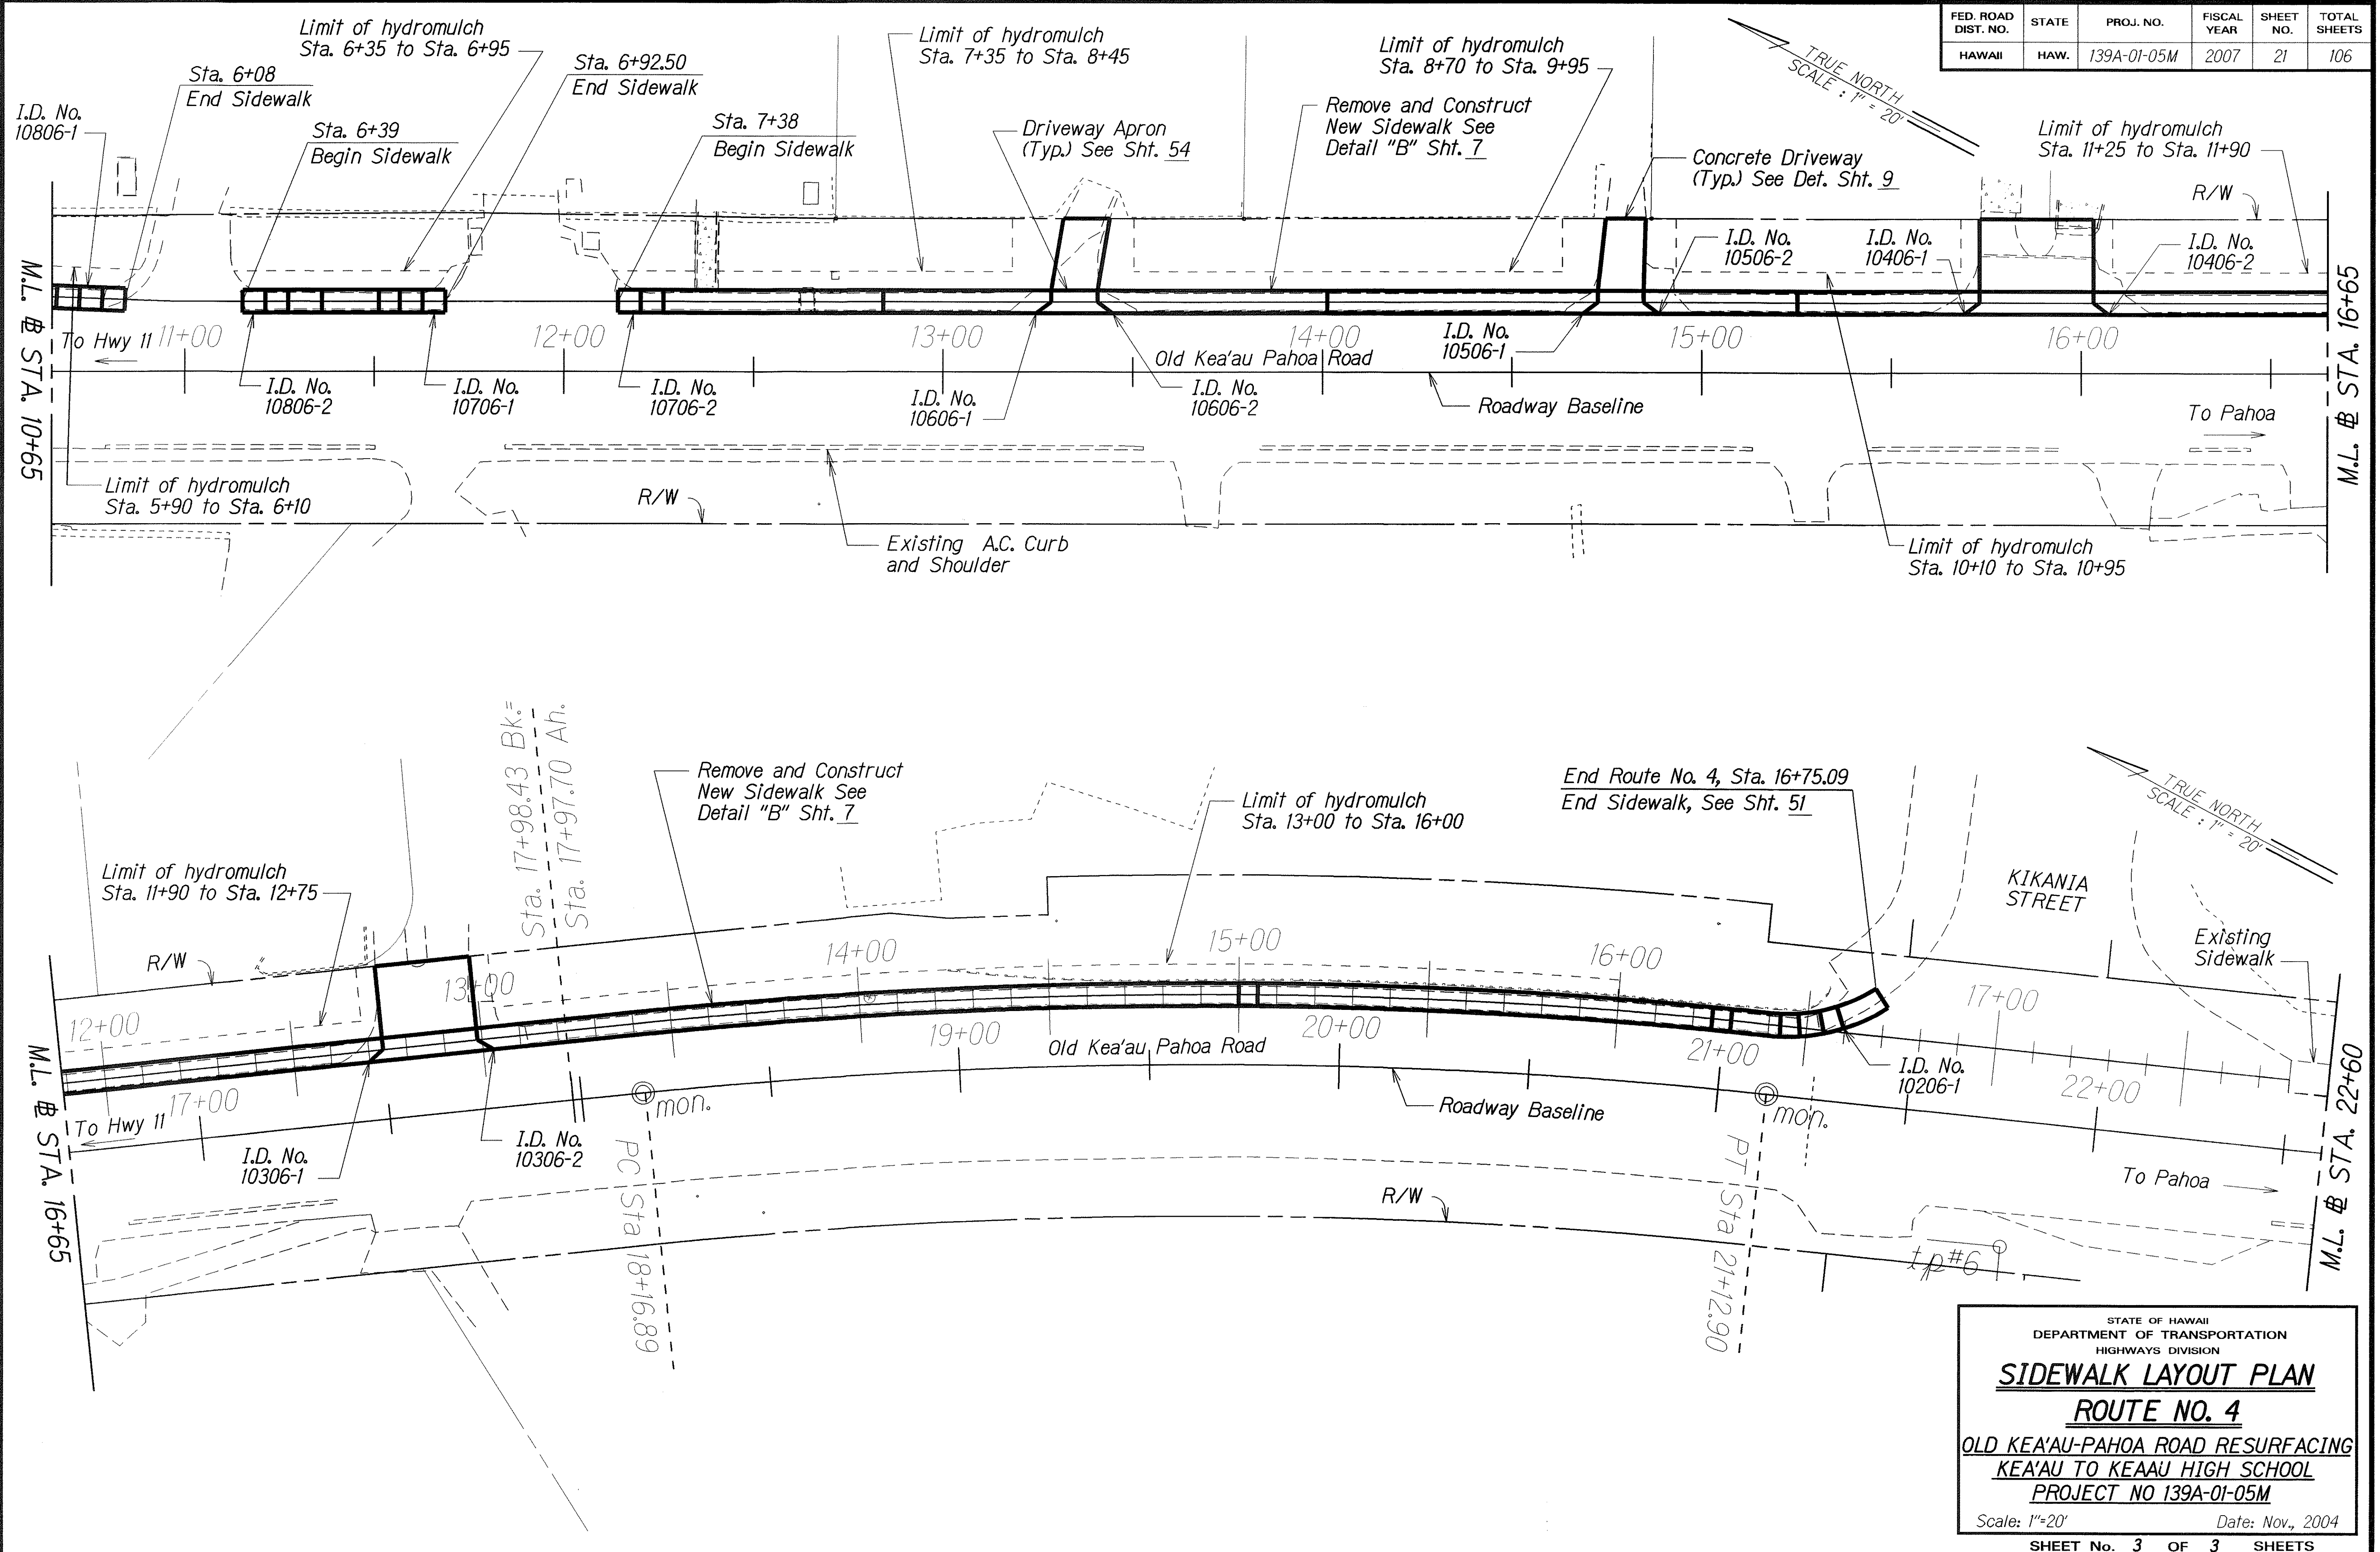

DATE	_____
SURVEY PLOTTED BY	_____
DRAWN BY	_____
DESIGNED BY	_____
CHECKED BY	_____

STATE OF HAWAII
DEPARTMENT OF TRANSPORTATION
HIGHWAYS DIVISION

SIDEWALK LAYOUT PLAN
ROUTE NO. 4
OLD KEA'AU-PAHOA ROAD RESURFACING
KEA'AU TO KEA'AU HIGH SCHOOL
PROJECT NO 139A-01-05M

Scale: 1"=20' Date: Nov., 2004

SHEET No. 3 OF 3 SHEETS