



FED. ROAD DIST. NO.	STATE	FED. AID PROJ. NO.	FISCAL YEAR	SHEET NO.	TOTAL SHEETS
HAWAII	HAW.	RS-0190(2)	1978	2	35

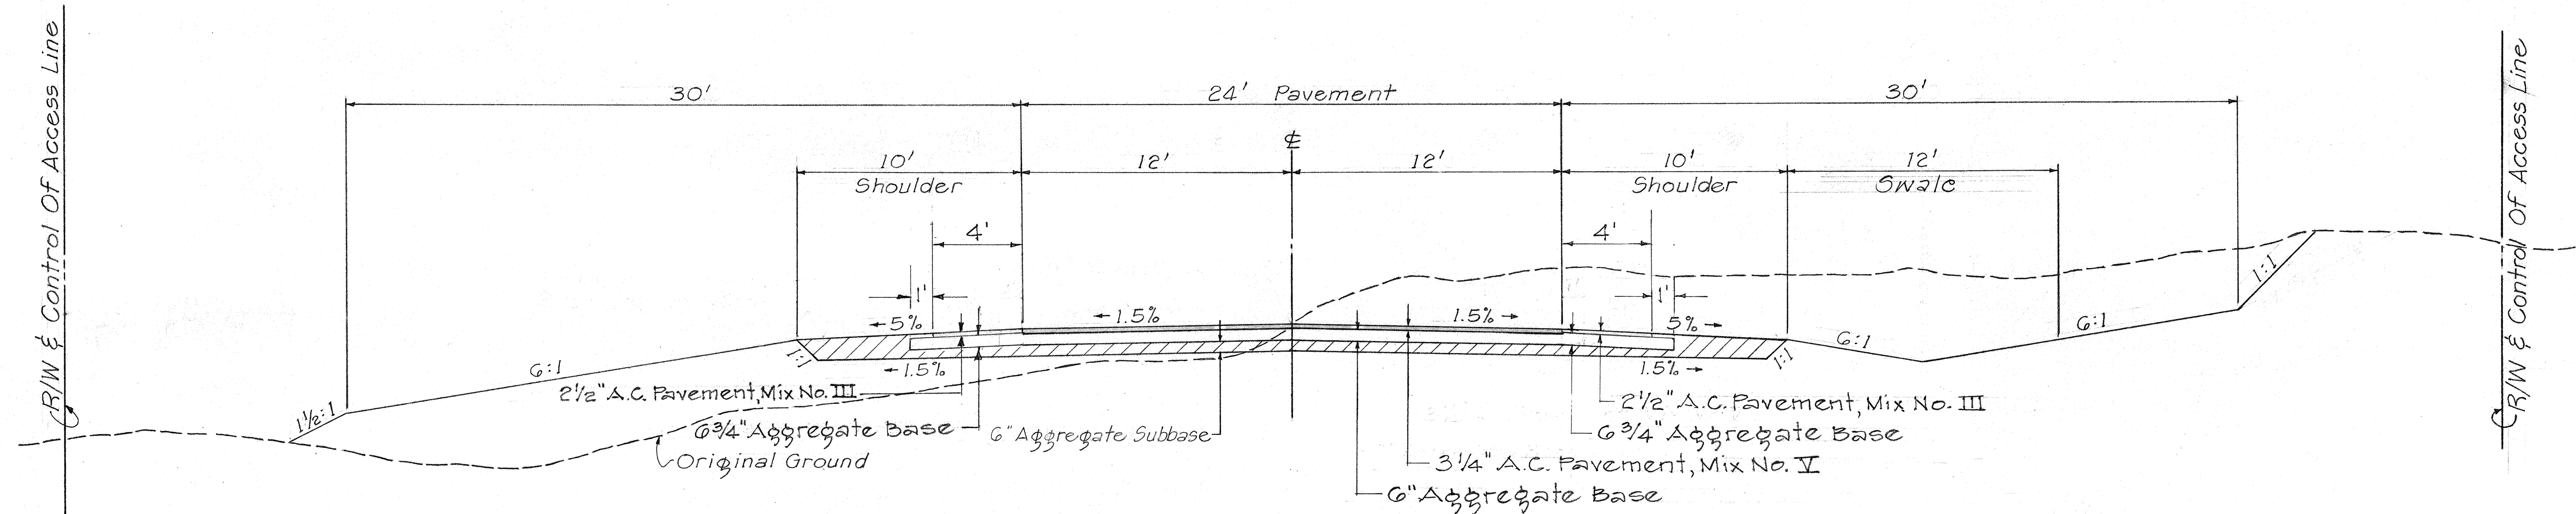


TYPICAL SECTION ON TANGENT

Scale: 1/4" = 1'-0"

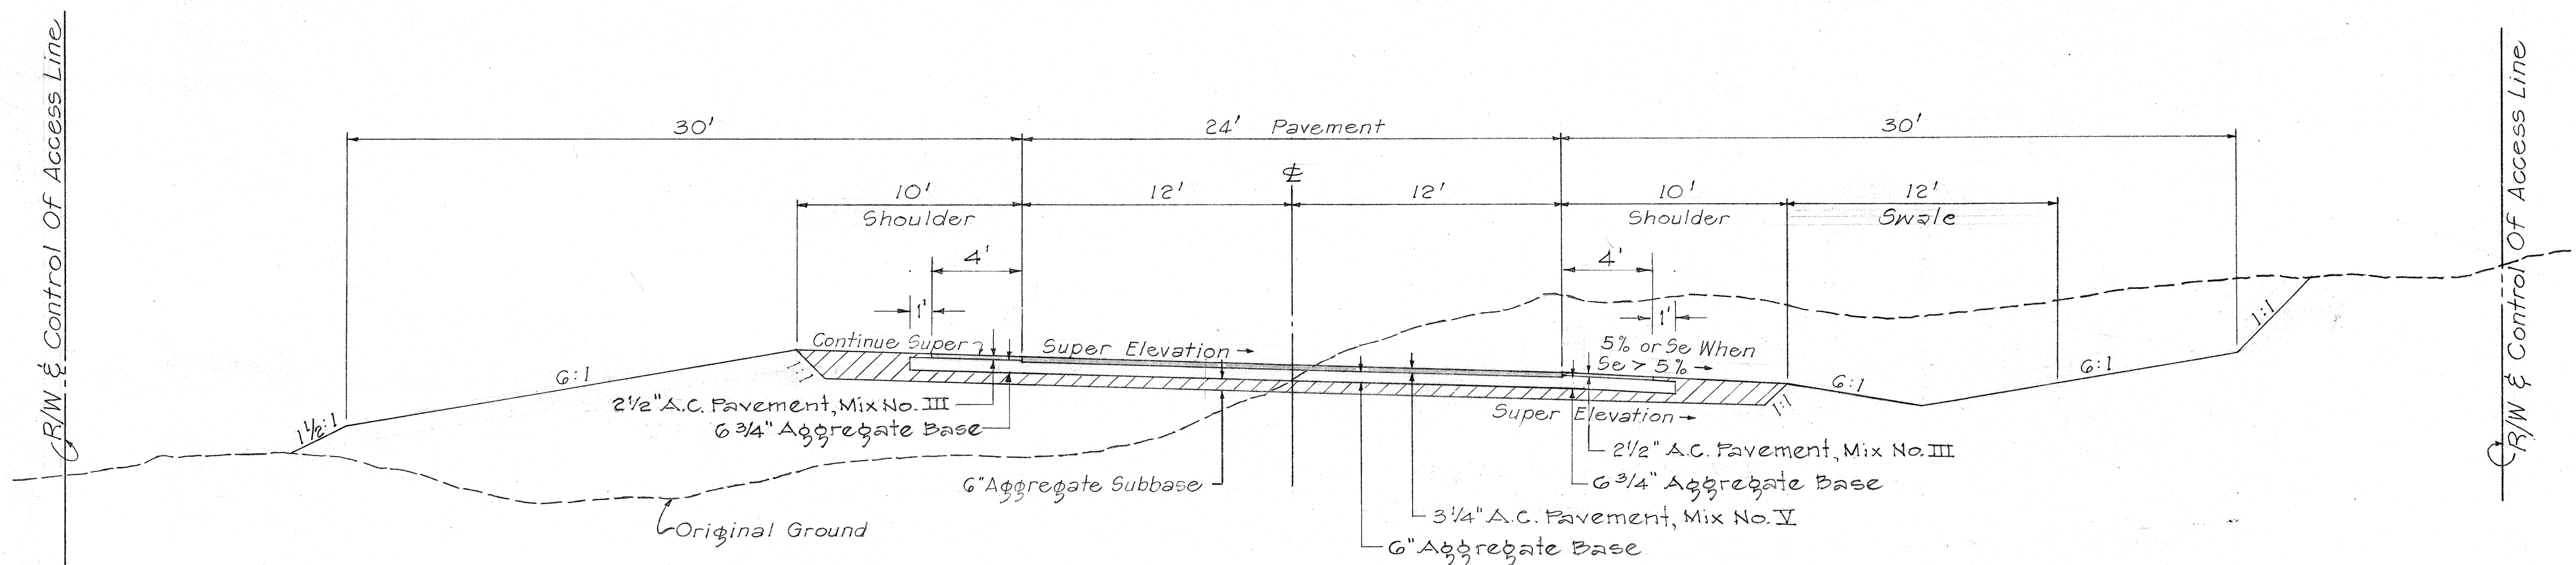

TYPICAL SECTION ON CURVE

Scale: 1/4" = 1'-0"

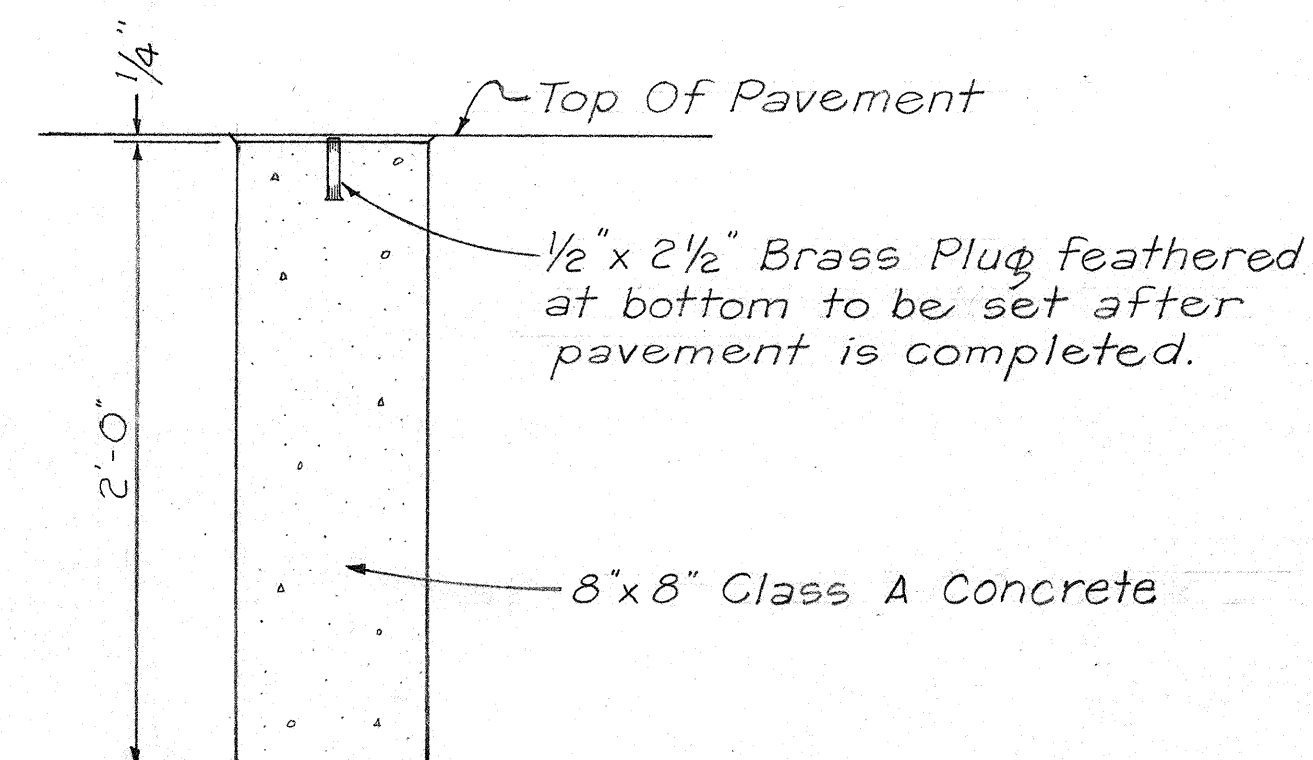

CENTERLINE MONUMENT DETAIL

Scale: 1 1/2" = 1'-0"

GENERAL NOTES

1. Aggregate surface area of shoulders shall be treated with Bituminous Seal Coat.
2. Shoulder width varies from 10' at Sta. 268+00 to 5' at Sta. 272+00.
3. Pavement width varies from 24' at Sta. 268+00 to 18' at Sta. 272+00.
4. All bare ground in cut and fill areas outside the edge of shoulder shall be hydro-mulched.

STATE OF HAWAII
DEPARTMENT OF TRANSPORTATION
LAND TRANSPORTATION FACILITIES DIVISION

TYPICAL SECTION
HAWAII BELT ROAD
KEAMUKU TOWARDS WAIMEA
PROJECT No. RS-0190 (2)
South Kohala, Hawaii

Scale: As Shown Date: 22 April 1975

SHEET No. 1 OF 1 SHEETS