


FED. ROAD DIST. NO.	STATE	PROJ. NO.	FISCAL YEAR	SHEET NO.	TOTAL SHEETS
HAWAII	HAW.	RS-0190(7)	1986	10	28

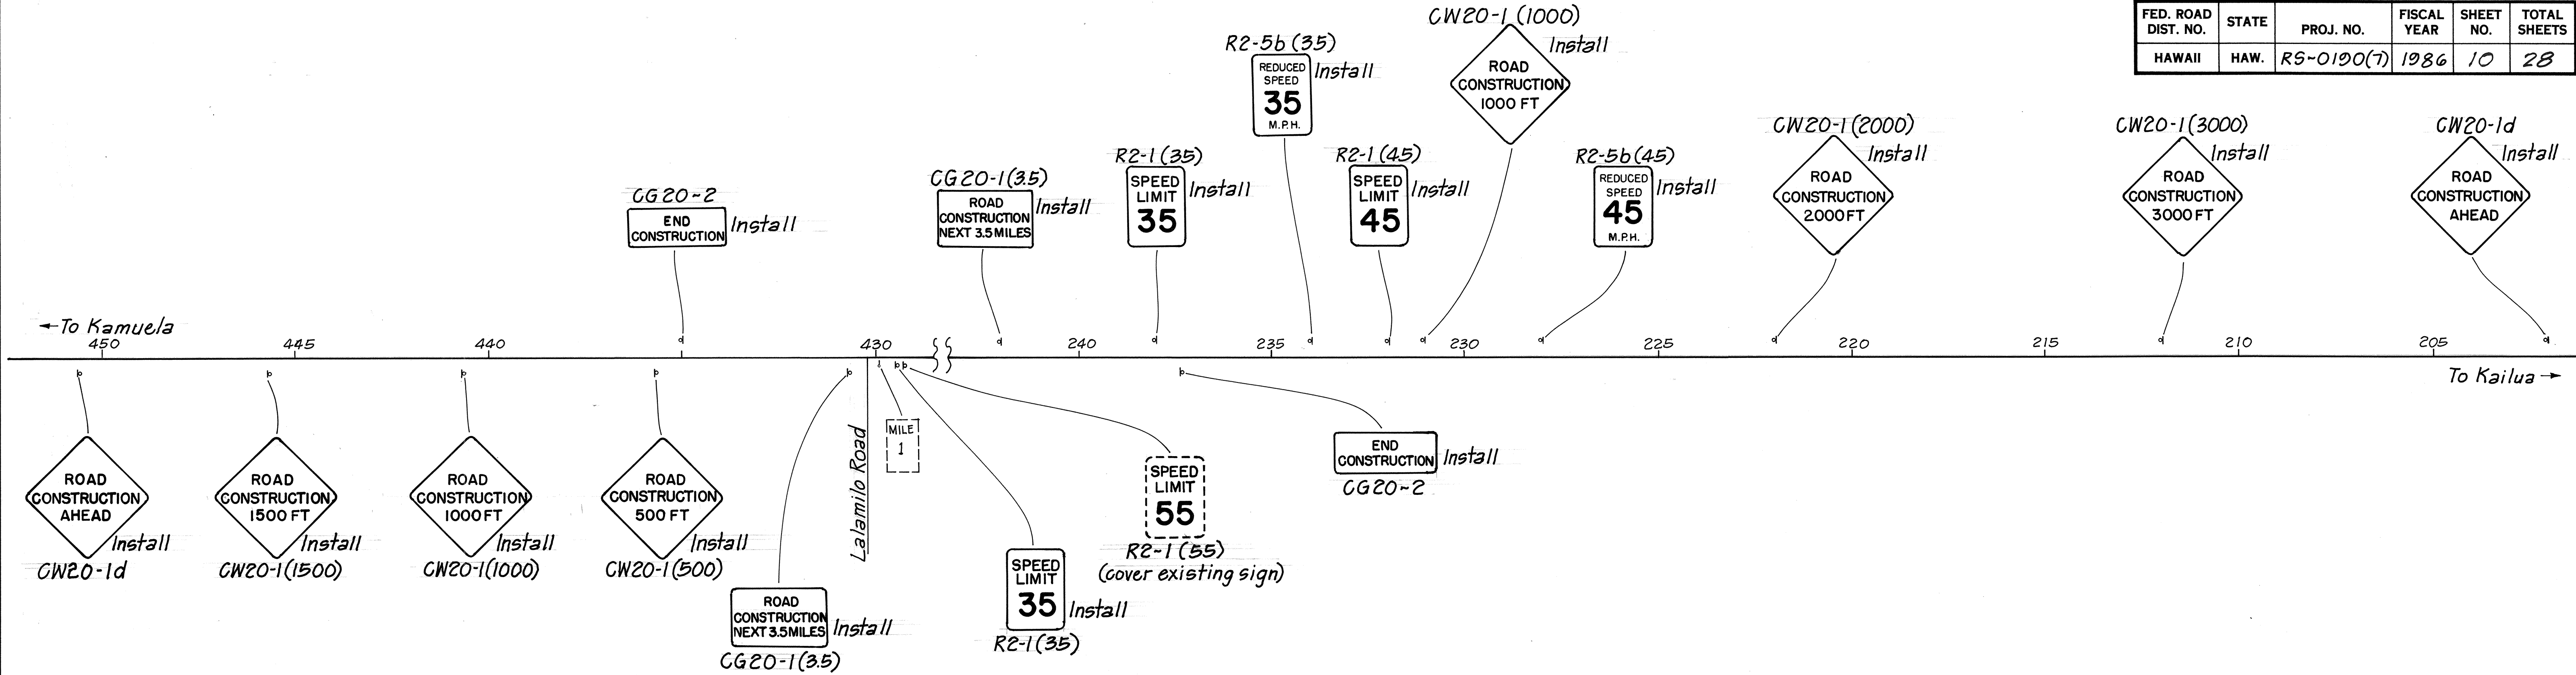

CONSTRUCTION AND DETOUR SIGN SUMMARY

Station	621.5100 Regulatory & Warning Sign (10 ft ² or less) With Post	621.5400 Regulatory & Warning Sign (Construction)	621.7210 Construction Sign With Two Post	644.1000 Traffic Delineators
450+70 Lt.			1 ea. - CW20-1d	
445+70 Lt.			1 ea. - CW20-1(1500)	
440+70 Lt.			1 ea. - CW20-1(1000)	
435+70 Lt.			1 ea. - CW20-1(500)	
435+00 Rt.			1 ea. - CG20-2	
431+00 Lt.			1 ea. - CG20-1(3.5)	
429+50 Lt.	1 ea. - R2-1(35)			
331+00 Lt.			1 ea. - CW20-2(1500)	
326+00 Lt.			1 ea. - CW20-2(1000)	
321+00 Lt.		1 ea. - CW13-1(15)	1 ea. - CW20-2(500)	
317+00 - 296+00				98 ea.
292+00 Rt.		1 ea. - CW13-1(15)	1 ea. - CW20-2(500)	
287+00 Rt.			1 ea. - CW20-2(1000)	
282+00 Rt.			1 ea. - CW20-2(1500)	
242+00 Rt.			1 ea. - CG20-1(3.5)	
238+00 Rt.	1 ea. - R2-1(35)			
237+35 Lt.			1 ea. - CG20-2	
234+00 Rt.	1 ea. - R2-5b(35)			
232+00 Rt.	1 ea. - R2-1(45)			
231+00 Rt.			1 ea. - CW20-1(1000)	
228+00 Rt.	1 ea. - R2-5b(45)			
222+00 Rt.			1 ea. - CW20-1(2000)	
212+00 Rt.			1 ea. - CW20-1(3000)	
202+00 Rt.			1 ea. - CW20-1d	
TOTALS	5 ea.	2 ea.	18 ea.	98 ea.

STATE OF HAWAII
DEPARTMENT OF TRANSPORTATION
HIGHWAYS DIVISION

CONSTRUCTION & DETOUR
SIGN LAYOUT & SUMMARY

MAMALAHOA HIGHWAY RESURFACING
WAIMEA TO KAMAKOHA BRIDGE NO. 1
PROJECT NO. RS-0190(7)

Scale: As Noted Date: Mar. 1986

SHEET NO. 1 OF 1 SHEETS