


FED. ROAD DIST. NO.	STATE	PROJ. NO.	FISCAL YEAR	SHEET NO.	TOTAL SHEETS
HAWAII	HAW.	RS-0190(7)	1986	8	28

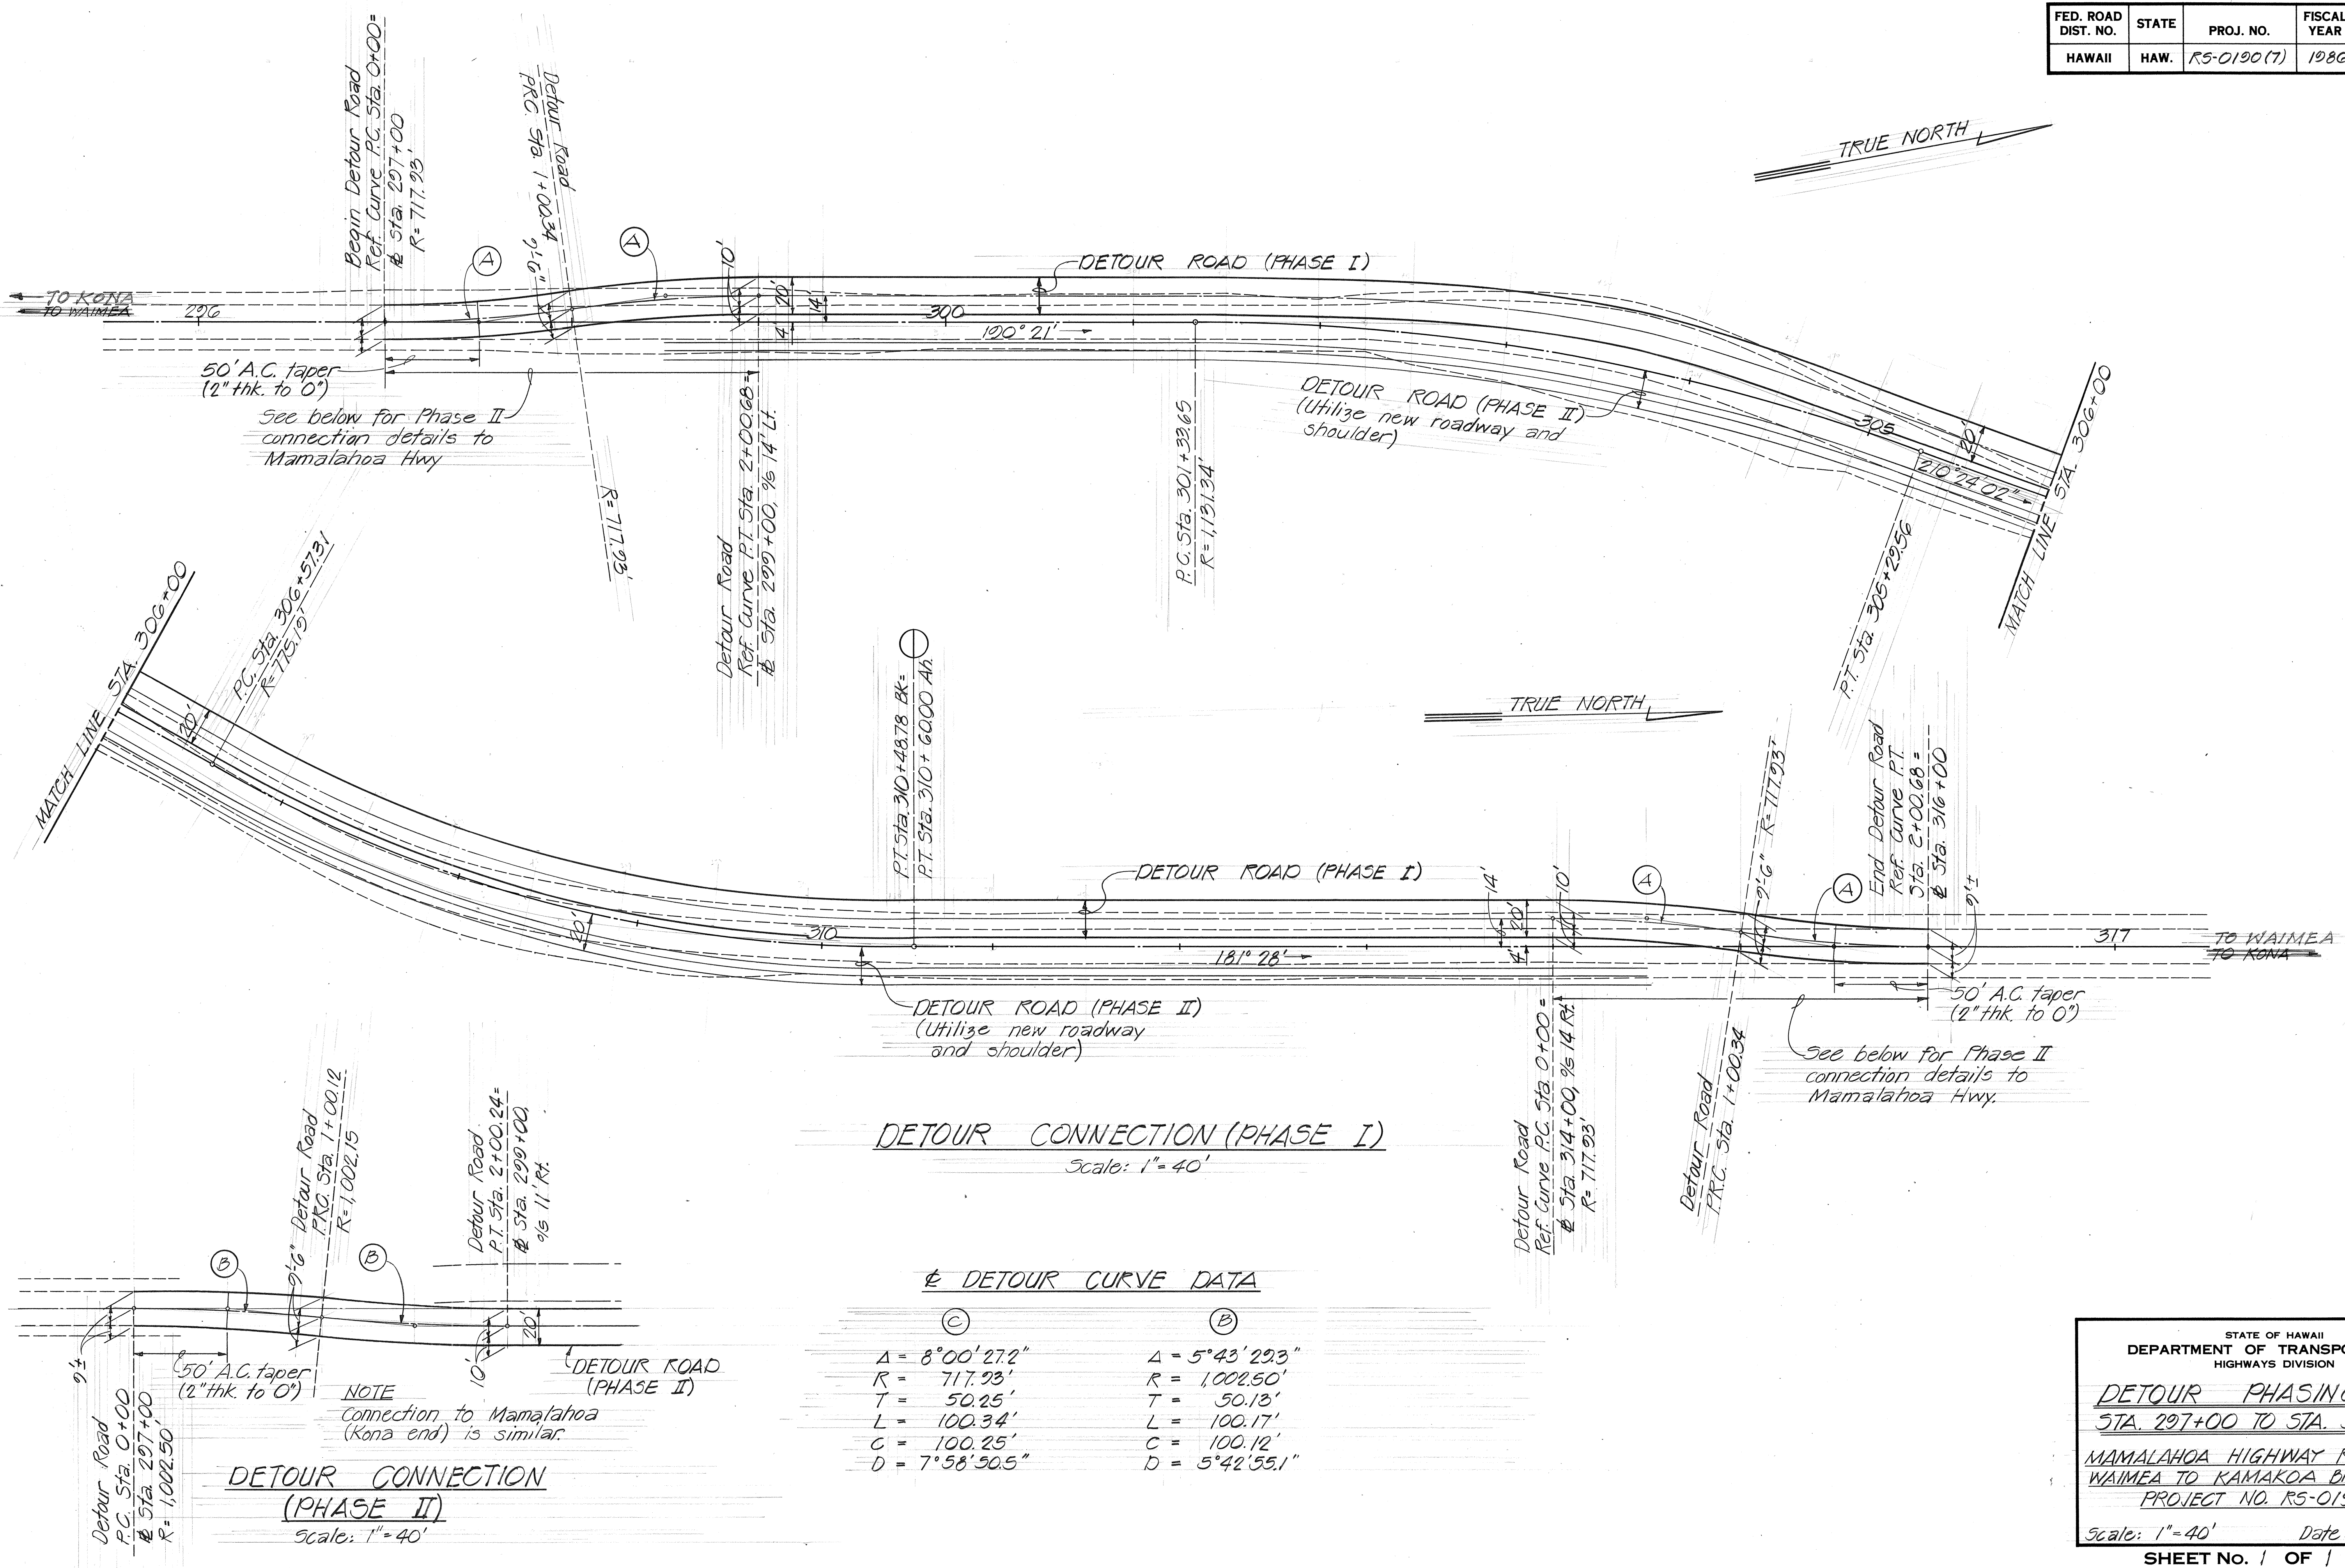

STATE OF HAWAII
DEPARTMENT OF TRANSPORTATION
HIGHWAYS DIVISION

DETOUR PHASING PLAN
STA. 297+00 TO STA. 316+00

MAMALAHOA HIGHWAY RESURFACING
WAIMEA TO KAMAKOHA BRIDGE No. 1
PROJECT NO. RS-0190(7)

Scale: 1" = 40' Date: March 1986

SHEET No. 1 OF 1 SHEETS