


FED. ROAD DIST. NO.	STATE	FED. AID PROJ. NO.	FISCAL YEAR	SHEET NO.	TOTAL SHEETS
HAWAII	HAW.	190CD-01-88M	1988	4	8

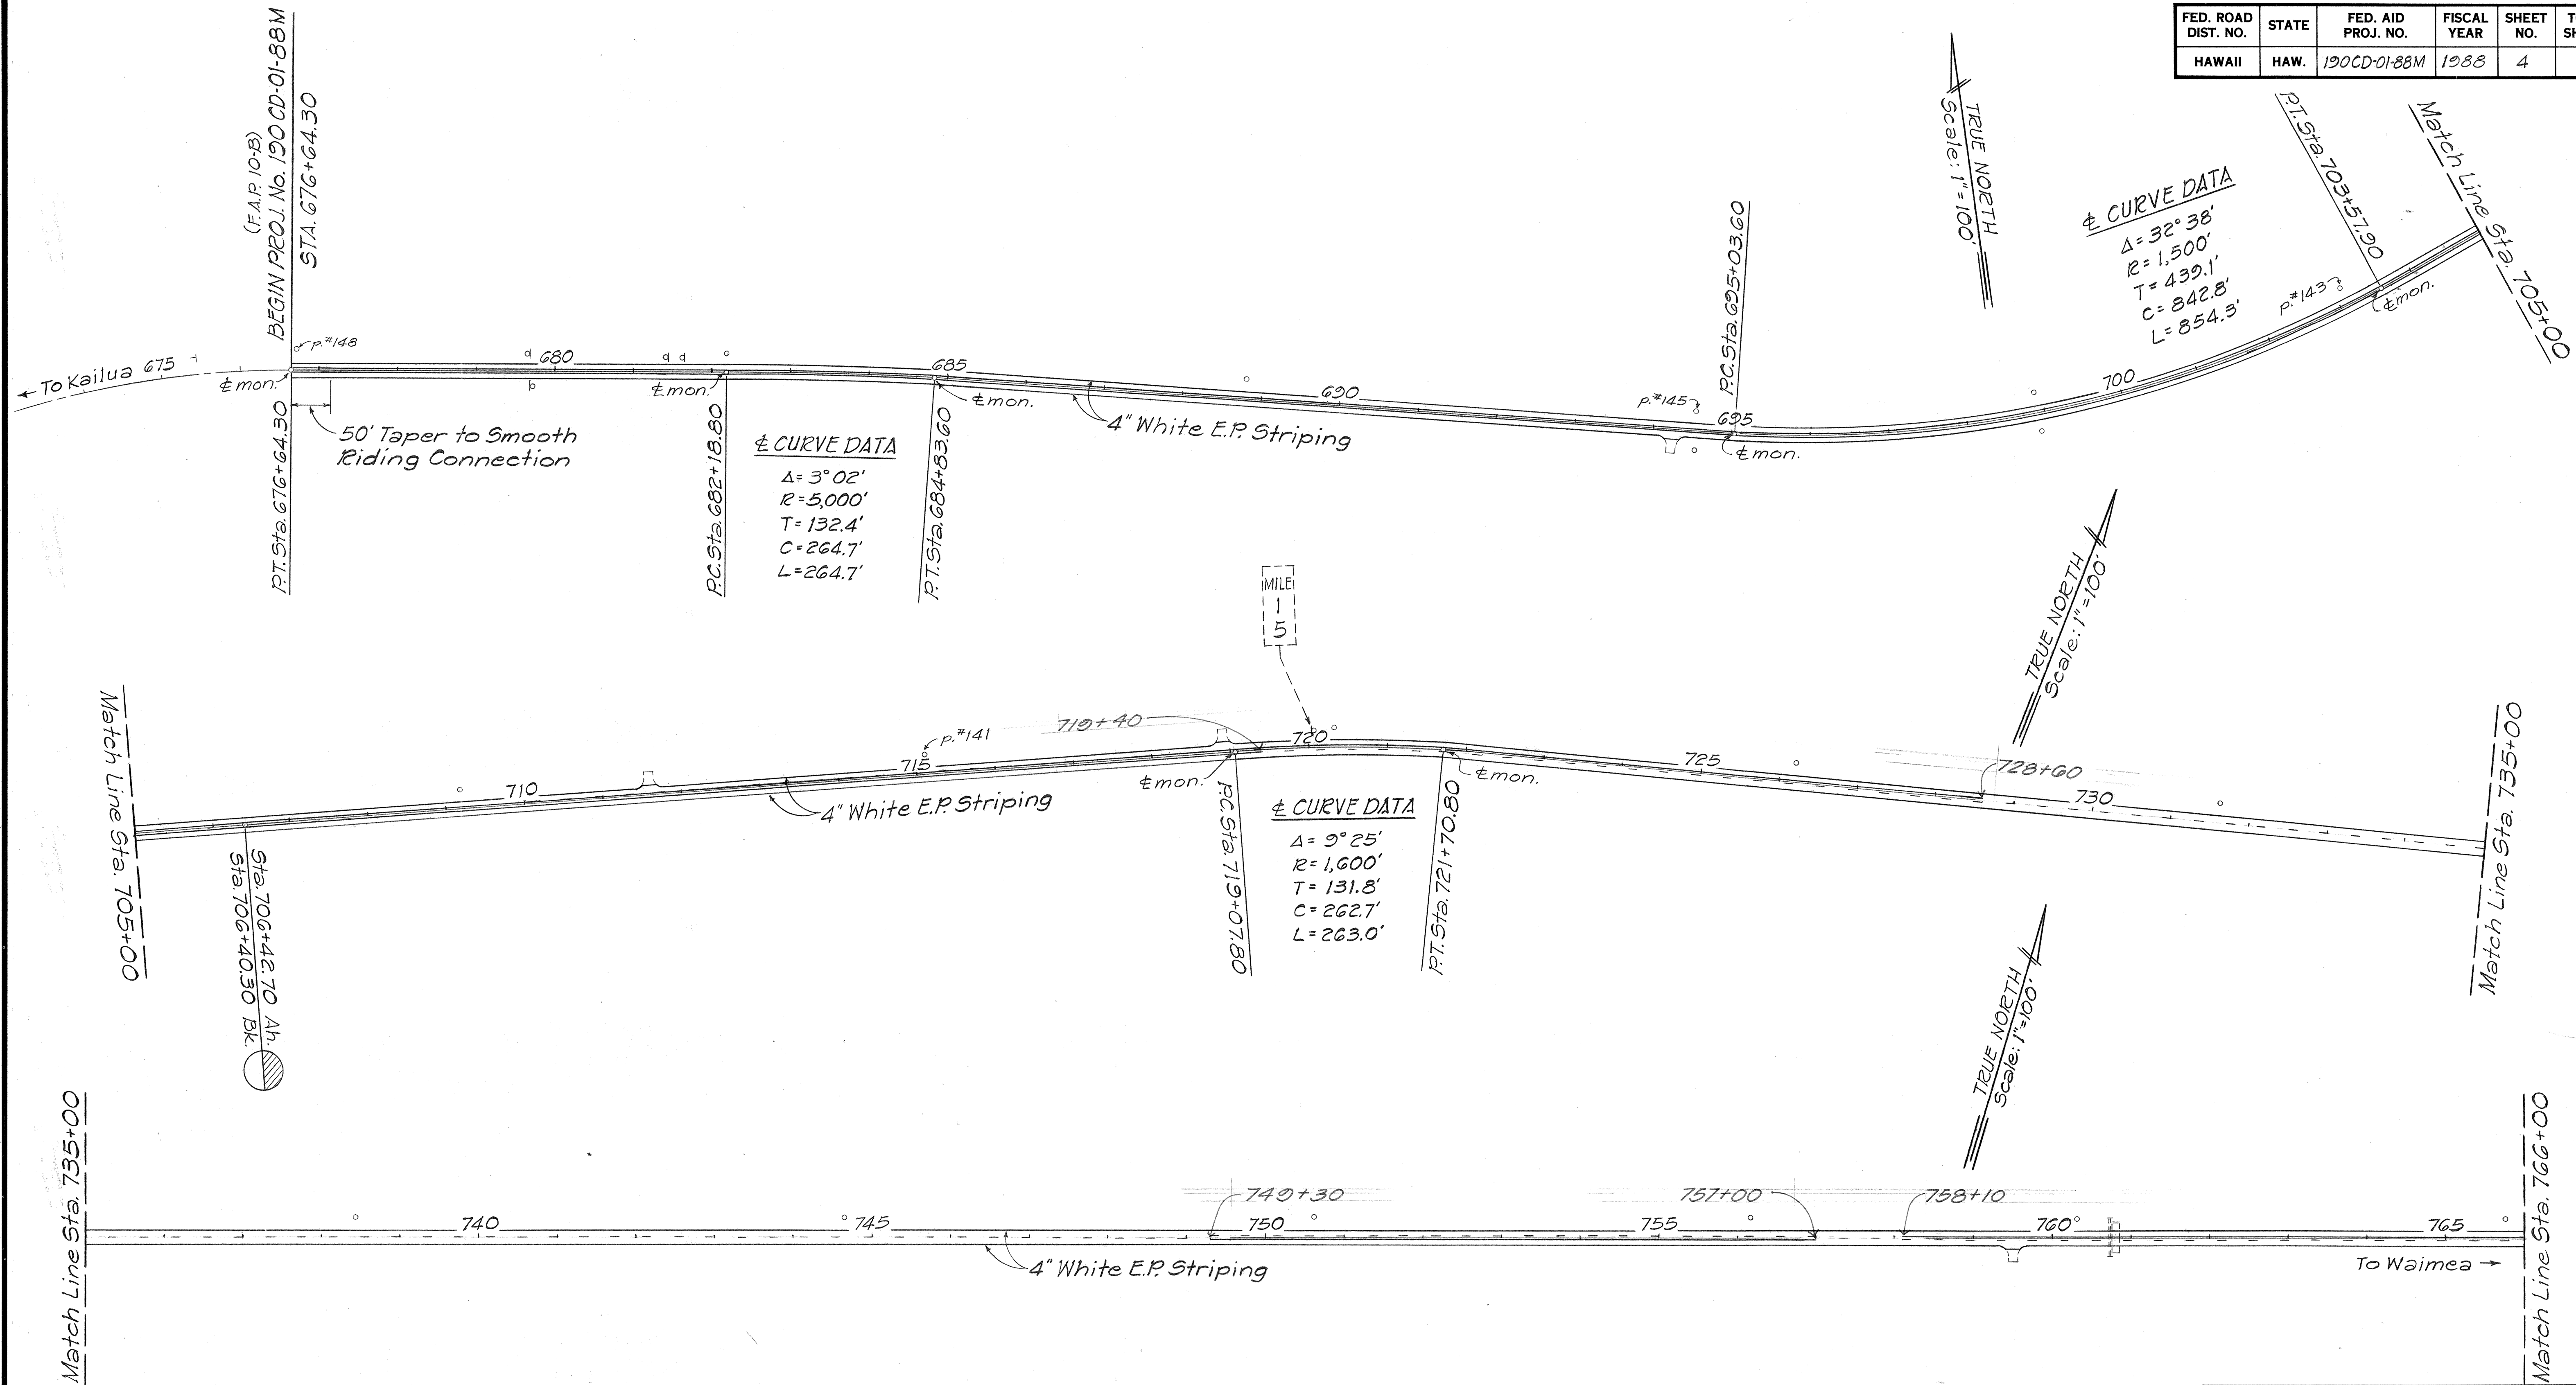

ORIGINAL PLAN	DATE
DRAWN BY	
TRACED BY	
NOTED BY	
CHECKED BY	
NO.	

STATE OF HAWAII
DEPARTMENT OF TRANSPORTATION
HIGHWAYS DIVISION


ROADWAY & STRIPING PLAN

HAWAII BELT ROAD RESURFACING
PUUANAHULU TO WAIKOLOA
PROJECT No. 190 CD-01-88M


Scale: As Noted Date: Mar. 1988

SHEET NO. 1 OF 4 SHEETS

ORIGINAL PLAN	SURVEY PLOTTED BY _____ DATE _____
NOTE BOOK	DRAWN BY _____ " _____
	TRACED BY _____ " _____
	DESIGNED BY _____ " _____
	QUANTITIES BY _____ " _____
N ^o . _____	CHECKED BY _____ " _____

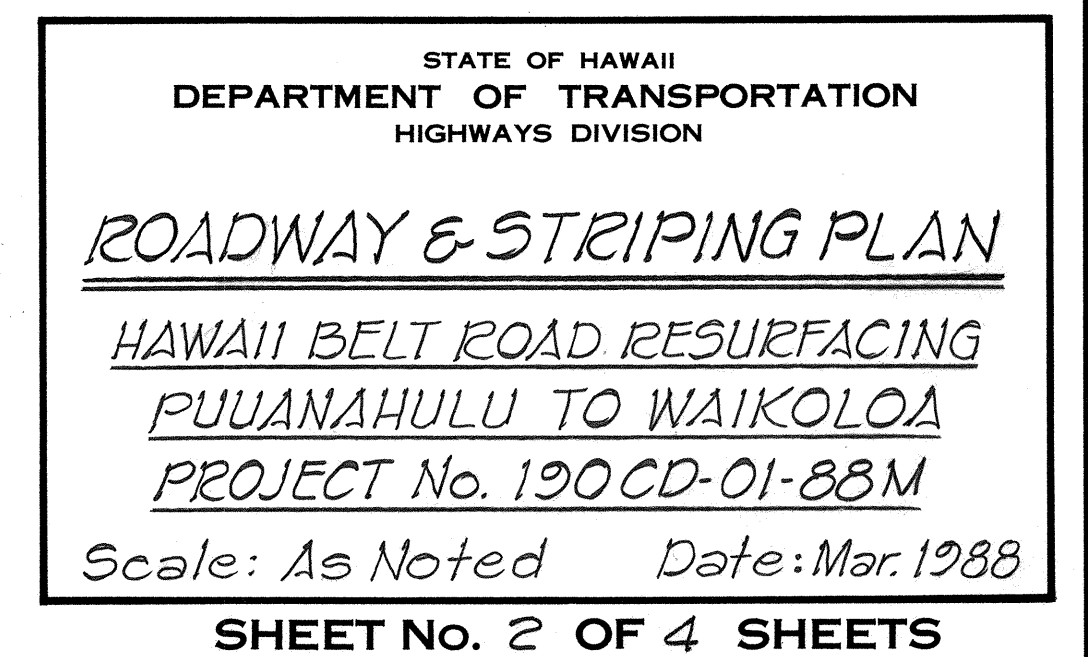

FED. ROAD DIST. NO.	STATE	FED. AID PROJ. NO.	FISCAL YEAR	SHEET NO.	TOTAL SHEETS
HAWAII	HAW.	190CD-01-88M	1988	6	8

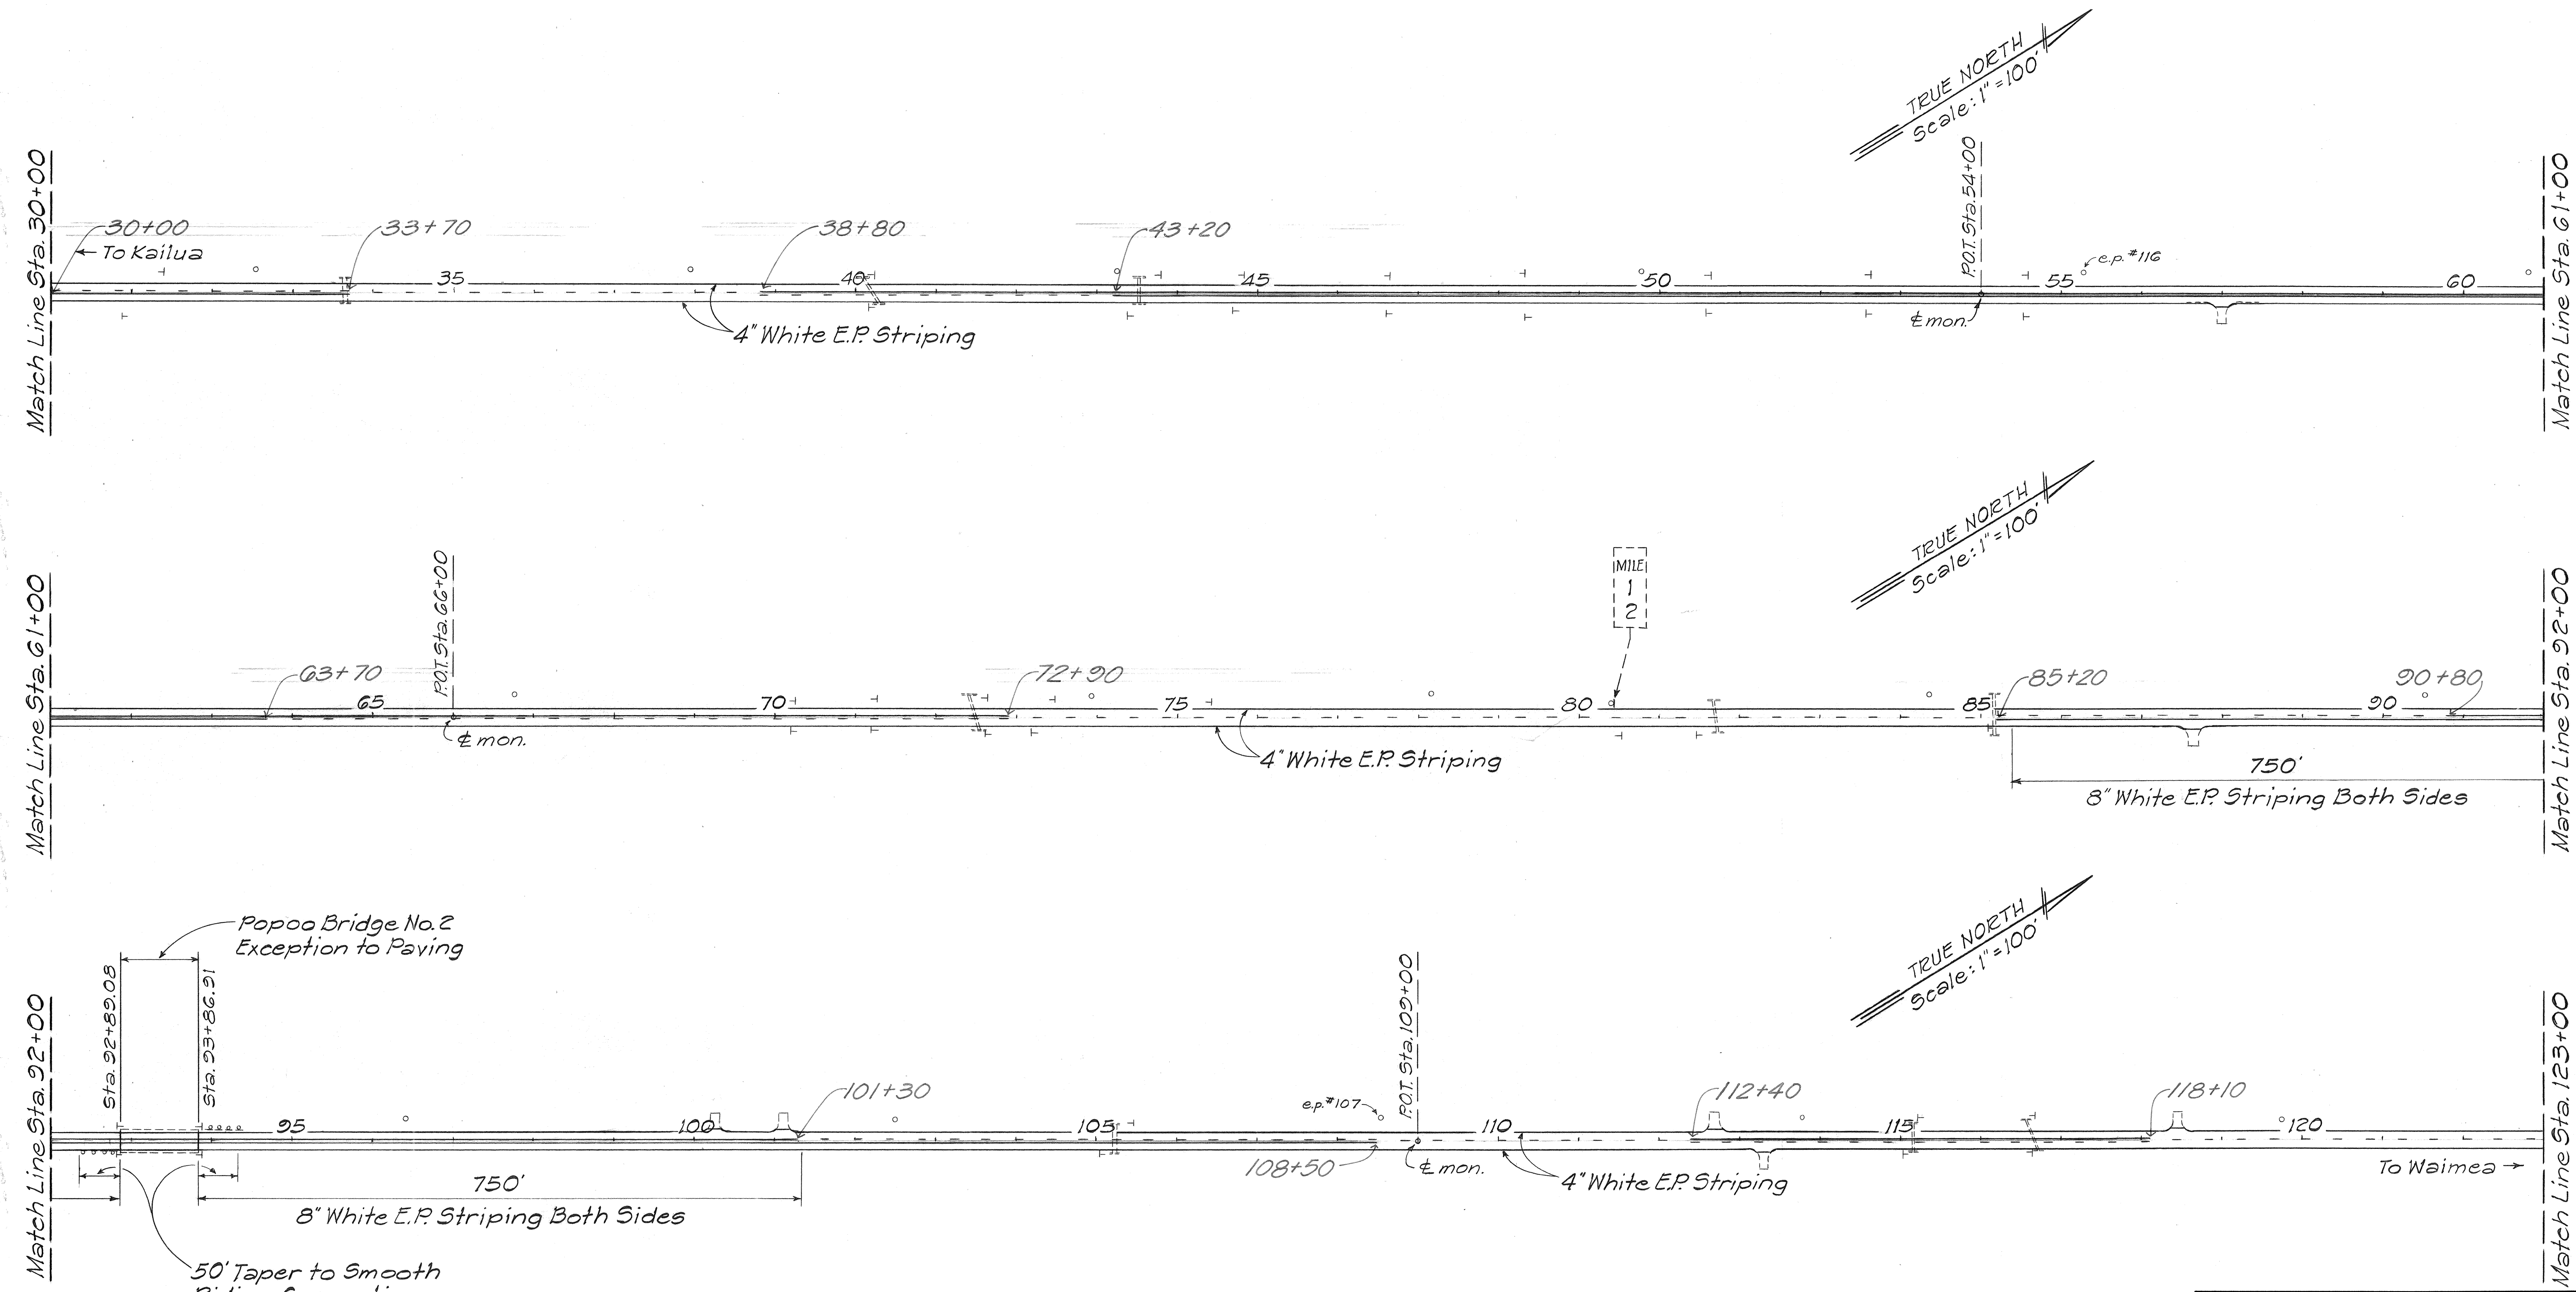

SURVEY PLOTTED BY	DATE
DRAWN BY	
CHECKED BY	
NOTED BY	
NO.	

STATE OF HAWAII
DEPARTMENT OF TRANSPORTATION
HIGHWAYS DIVISION


ROADWAY & STRIPING PLAN

HAWAII BELT ROAD RESURFACING
PUUANAHULU TO WAIKOLOA
PROJECT No. 190CD-01-88M

Scale: As Noted Date: Mar. 1988

SHEET NO. 3 OF 4 SHEETS

FED. ROAD DIST. NO.	STATE	FED. AID PROJ. NO.	FISCAL YEAR	SHEET NO.	TOTAL SHEETS
HAWAII	HAW.	190CD-01-88M	1988	7	8

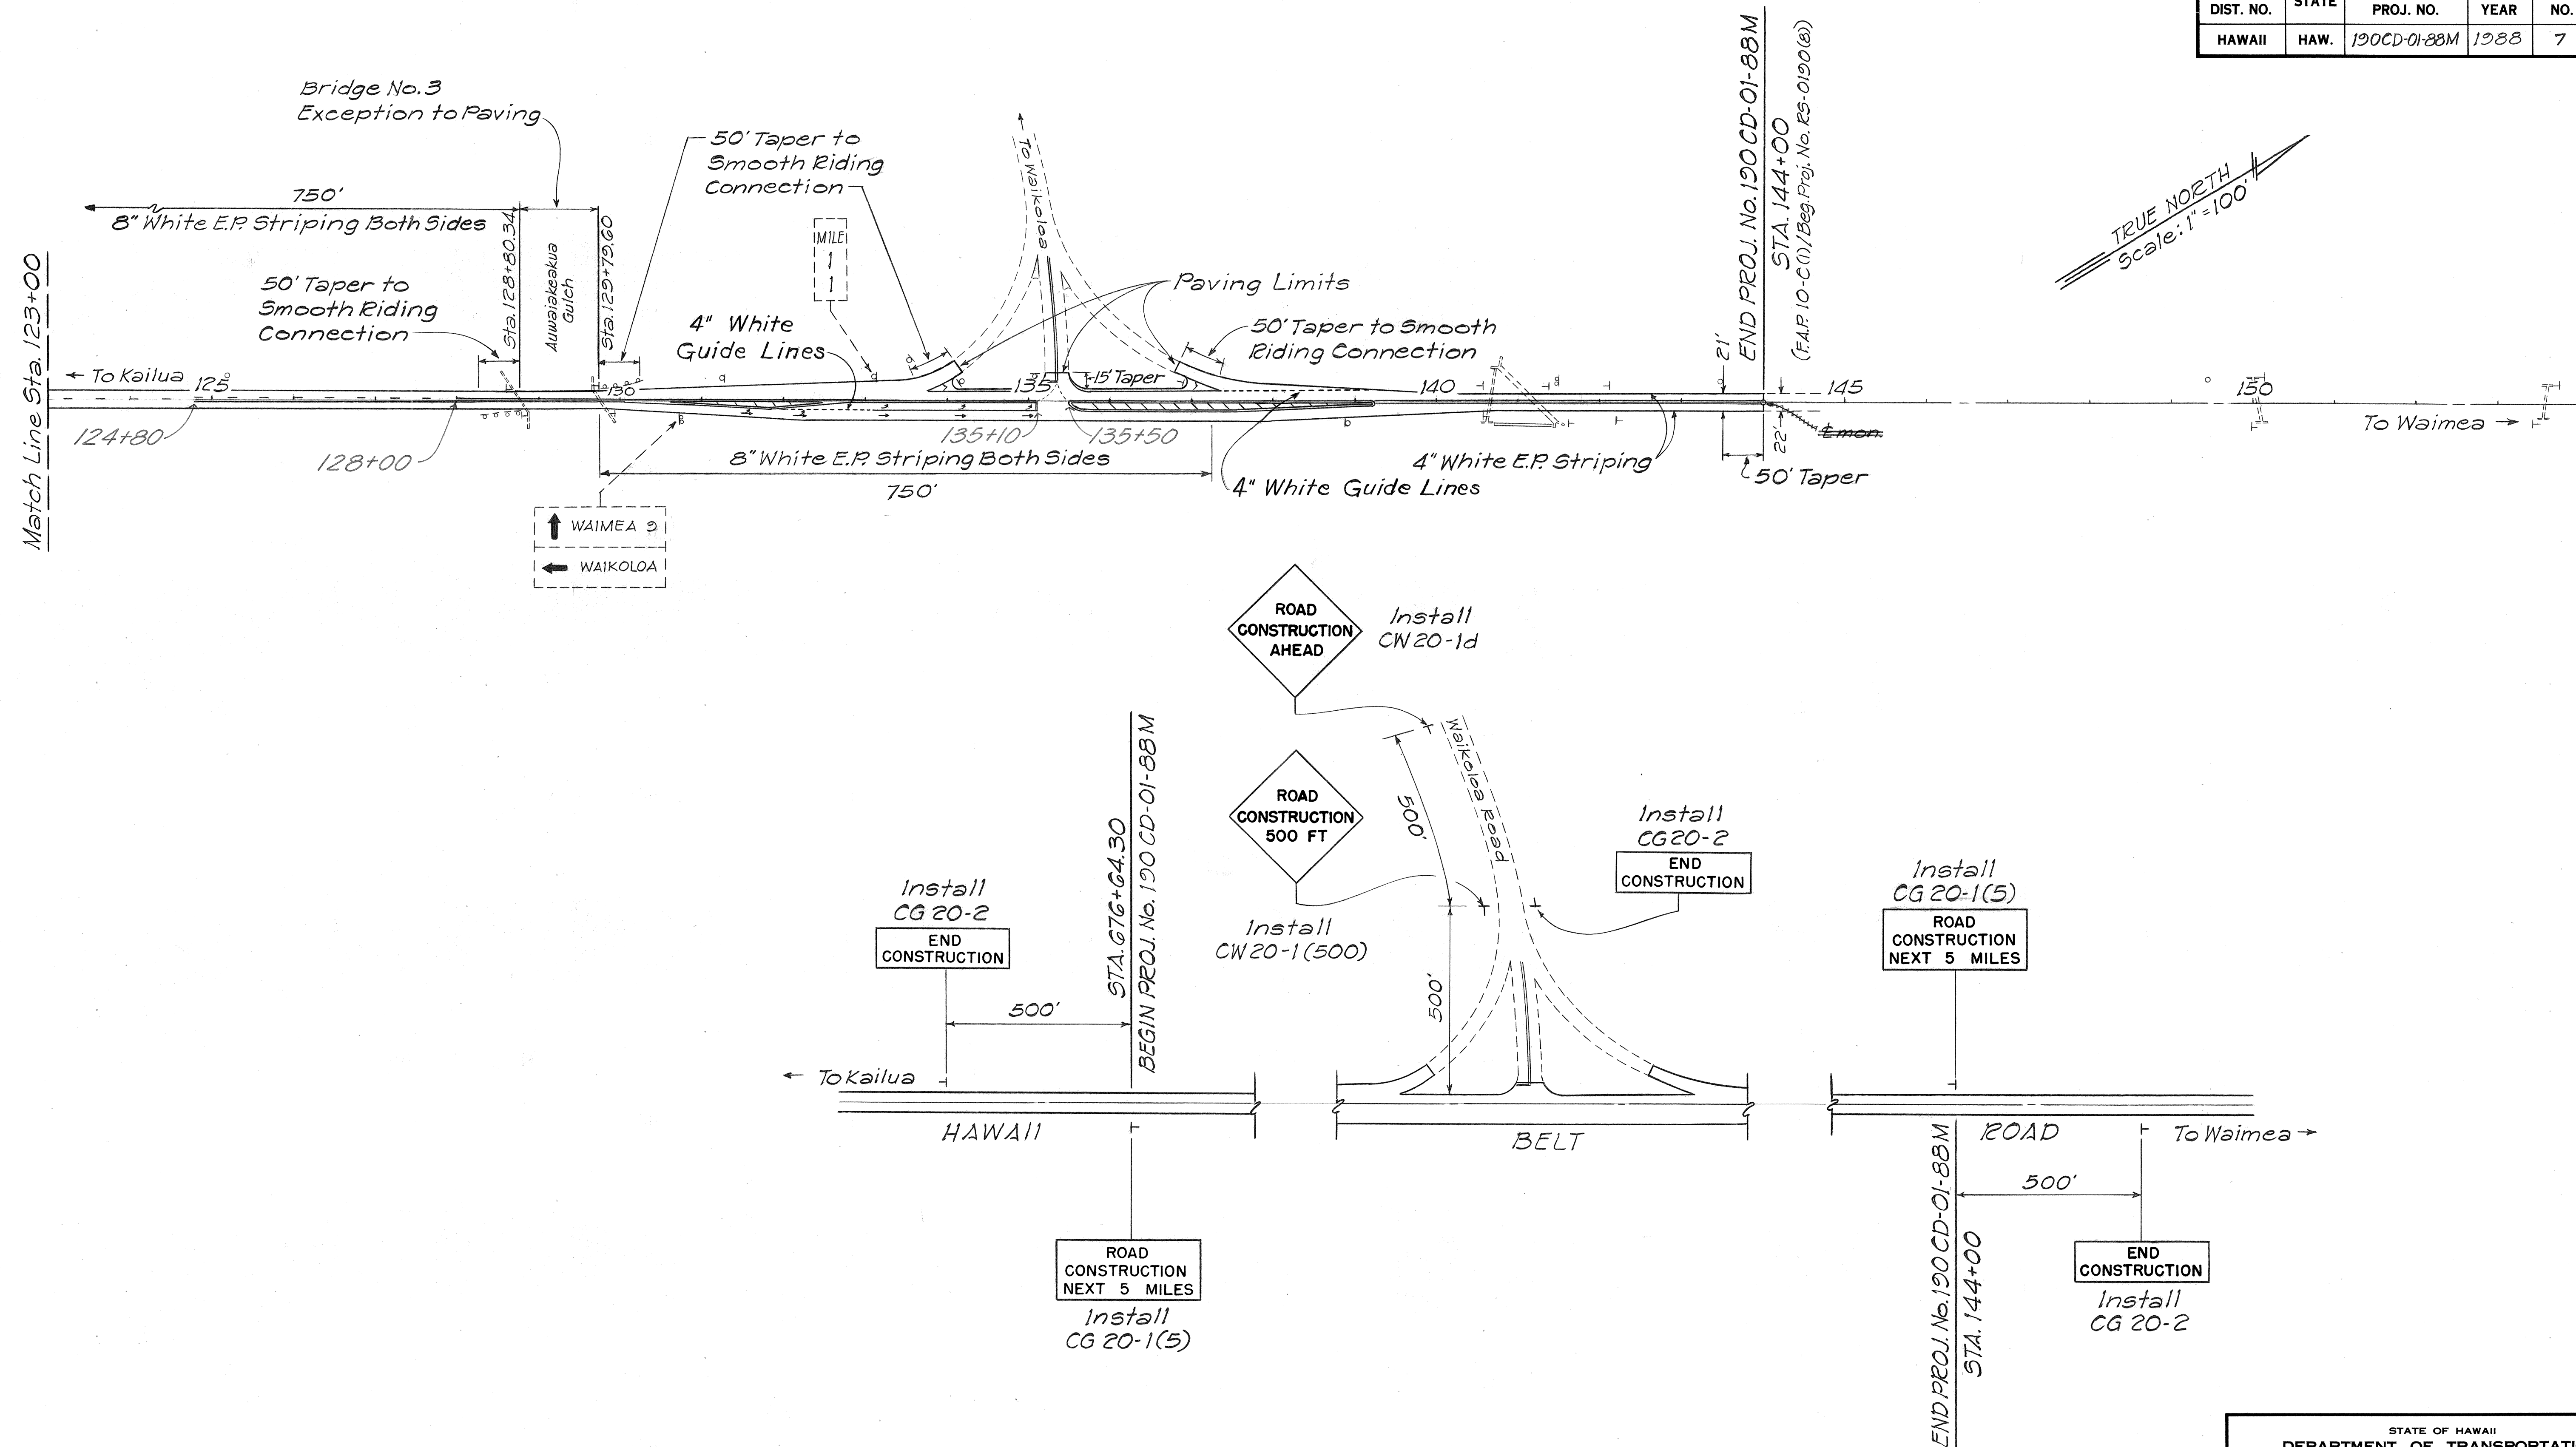

CONSTRUCTION SIGN PLAN
NOT TO SCALE

STATE OF HAWAII
DEPARTMENT OF TRANSPORTATION
HIGHWAYS DIVISION
**ROADWAY STRIPING &
CONSTRUCTION SIGN PLAN**
HAWAII BELT ROAD RESURFACING
PUUANAHULU TO WAIKOLOA
PROJECT No. 190 CD-01-88 M
Scale: As Noted Date: Mar. 1988
SHEET No. 4 OF 4 SHEETS

ORIGINAL PLAN	DATE
NO.	
SURVEY PLOTTED BY	
DRAWN BY	
DESIGNED BY	
QUANTITIES BY	
CHECKED BY	