


FED. ROAD DIST. NO.	STATE	FED. AID PROJ. NO.	FISCAL YEAR	SHEET NO.	TOTAL SHEETS
HAWAII	HAW.	BR-0190(13)	1999	66	75

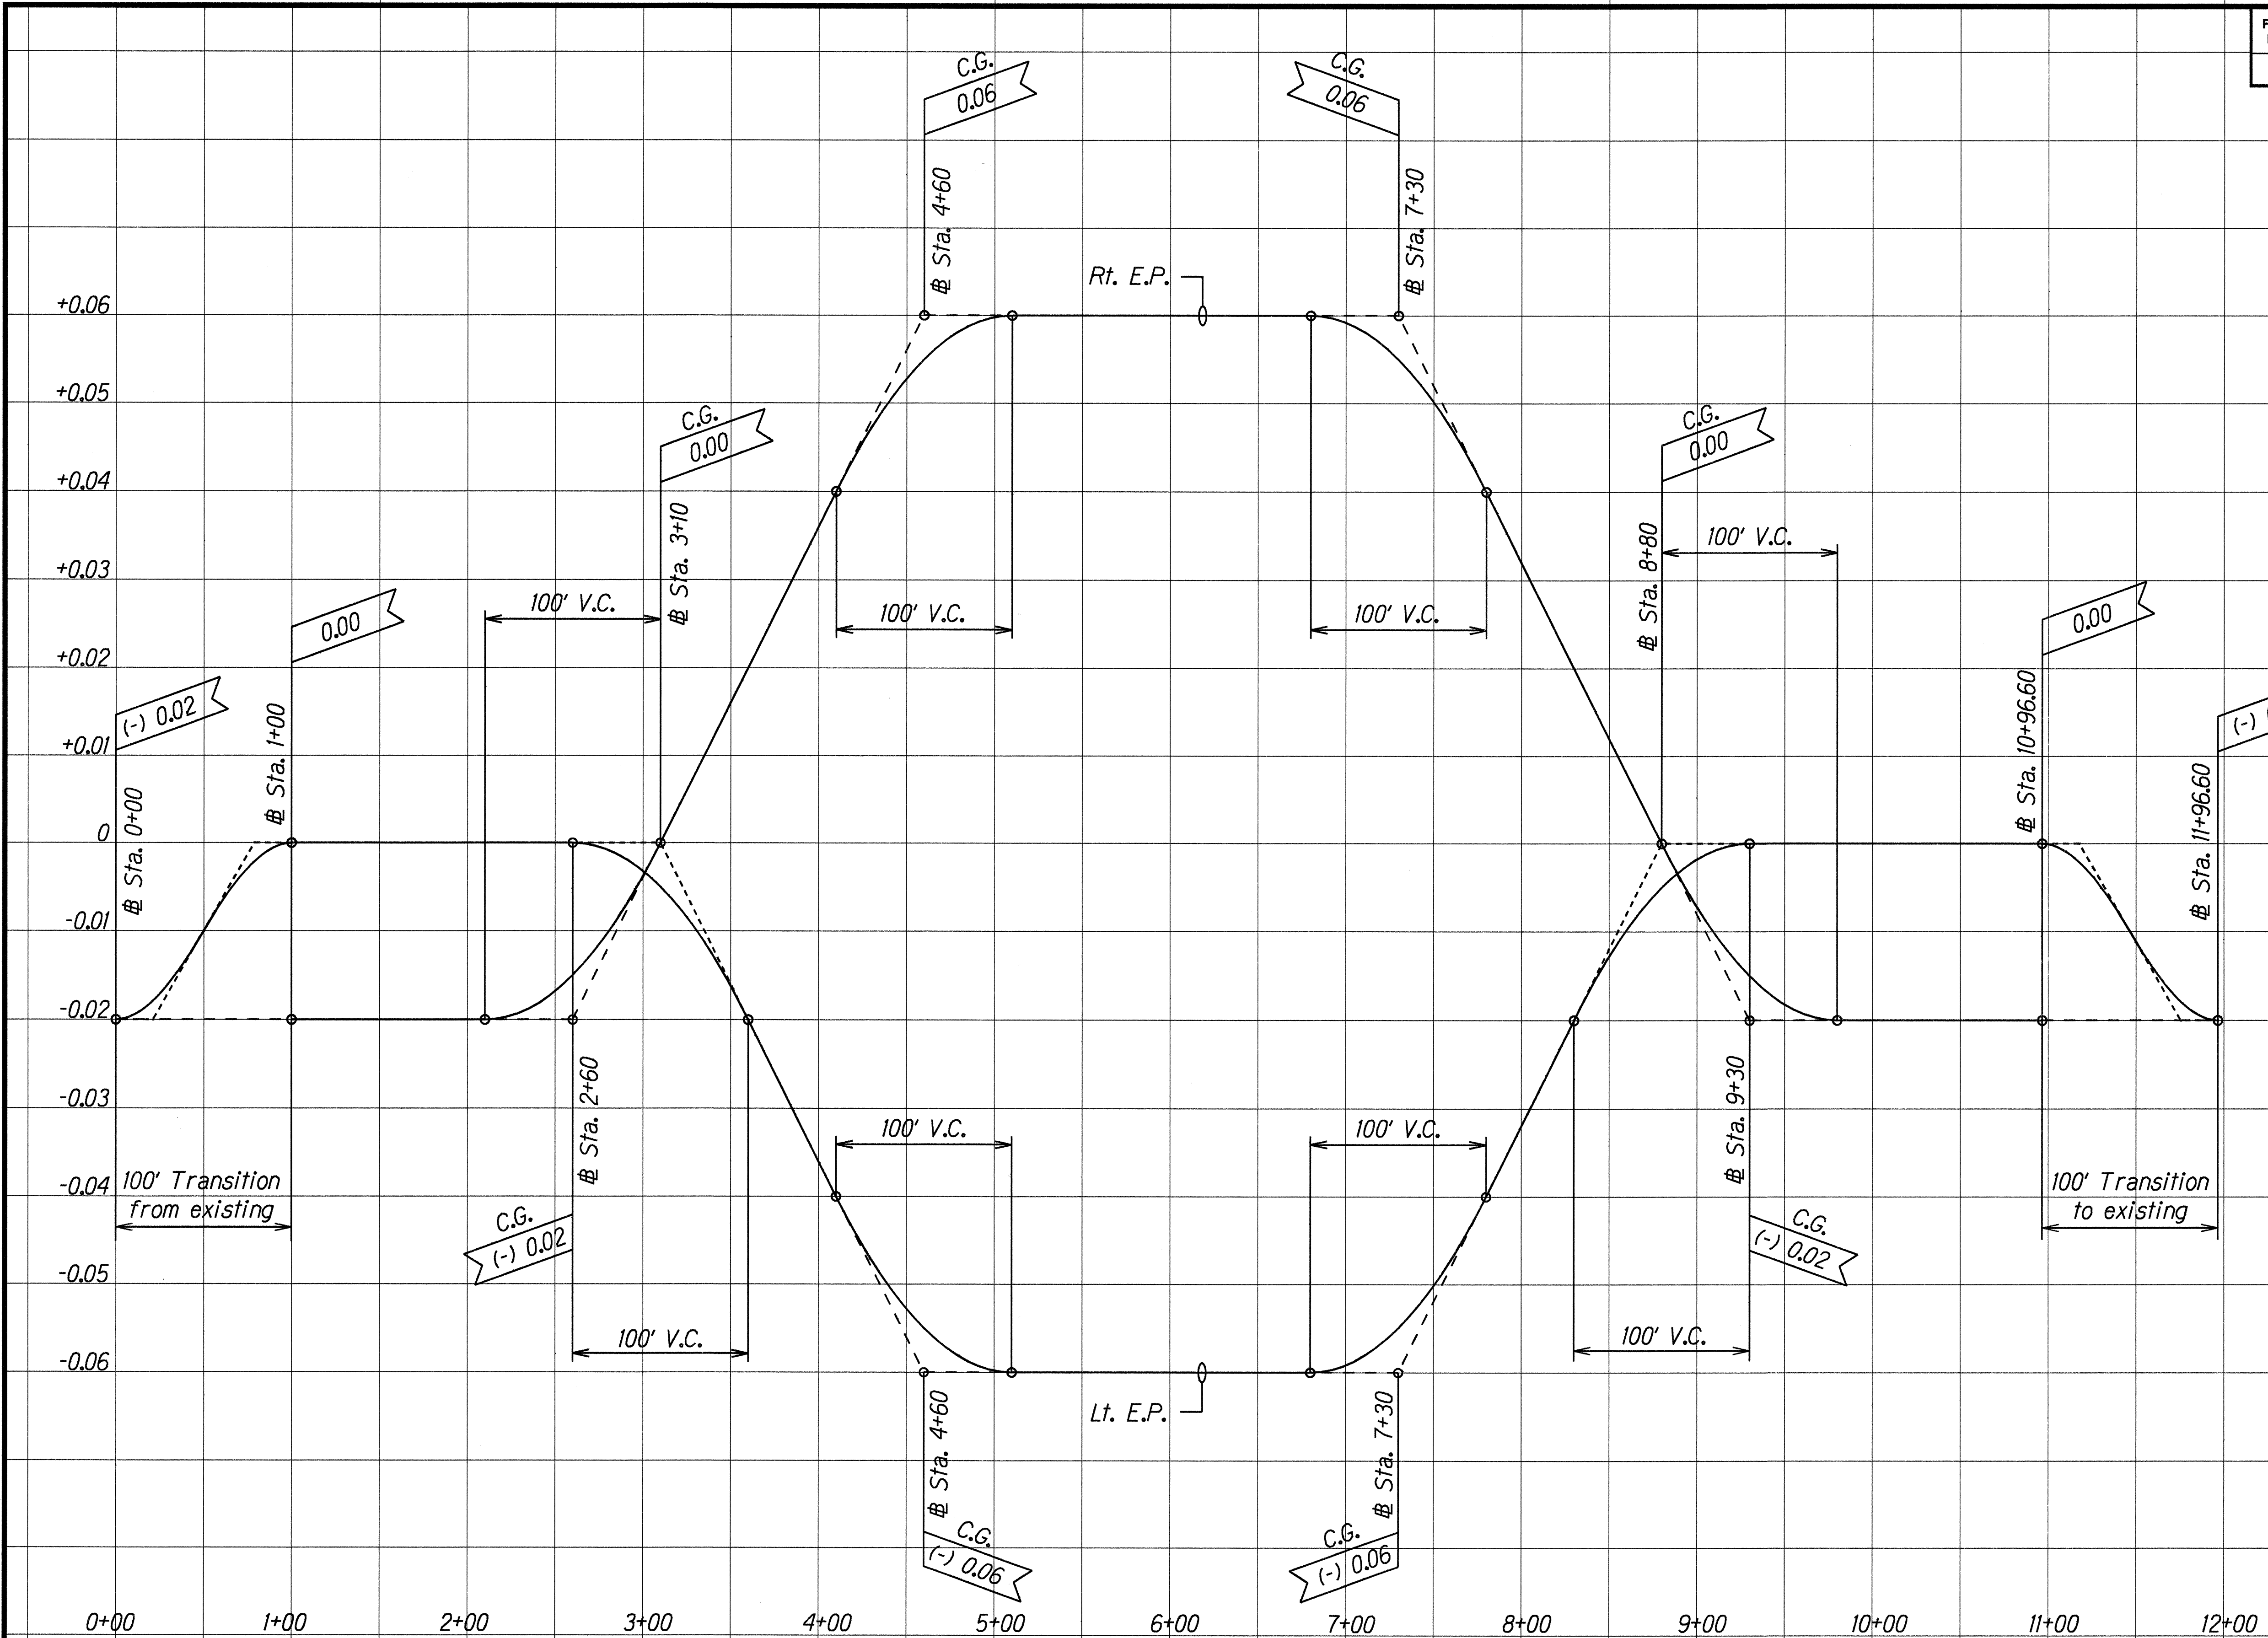

SUPERELEVATION DIAGRAM - AUWAIKEAKUA BRIDGE DETOUR ROAD

Scale: Horiz. 1" = 50'
Vert. 1" = 0.01 FT./FT.

STATE OF HAWAII
DEPARTMENT OF TRANSPORTATION
HIGHWAYS DIVISION

SUPERELEVATION DIAGRAM


HAWAII BELT ROAD
REPLACEMENT OF AUWAIKEAKUA
AND POPOO BRIDGES

FEDERAL AID PROJ. NO. BR-0190(13)

Scale: As Shown Date: Sept. 1997

SHEET No. 1 OF 2 SHEETS

FED. ROAD DIST. NO.	STATE	FED. AID PROJ. NO.	FISCAL YEAR	SHEET NO.	TOTAL SHEETS
HAWAII	HAW.	BR-0190(13)	1999	67	75

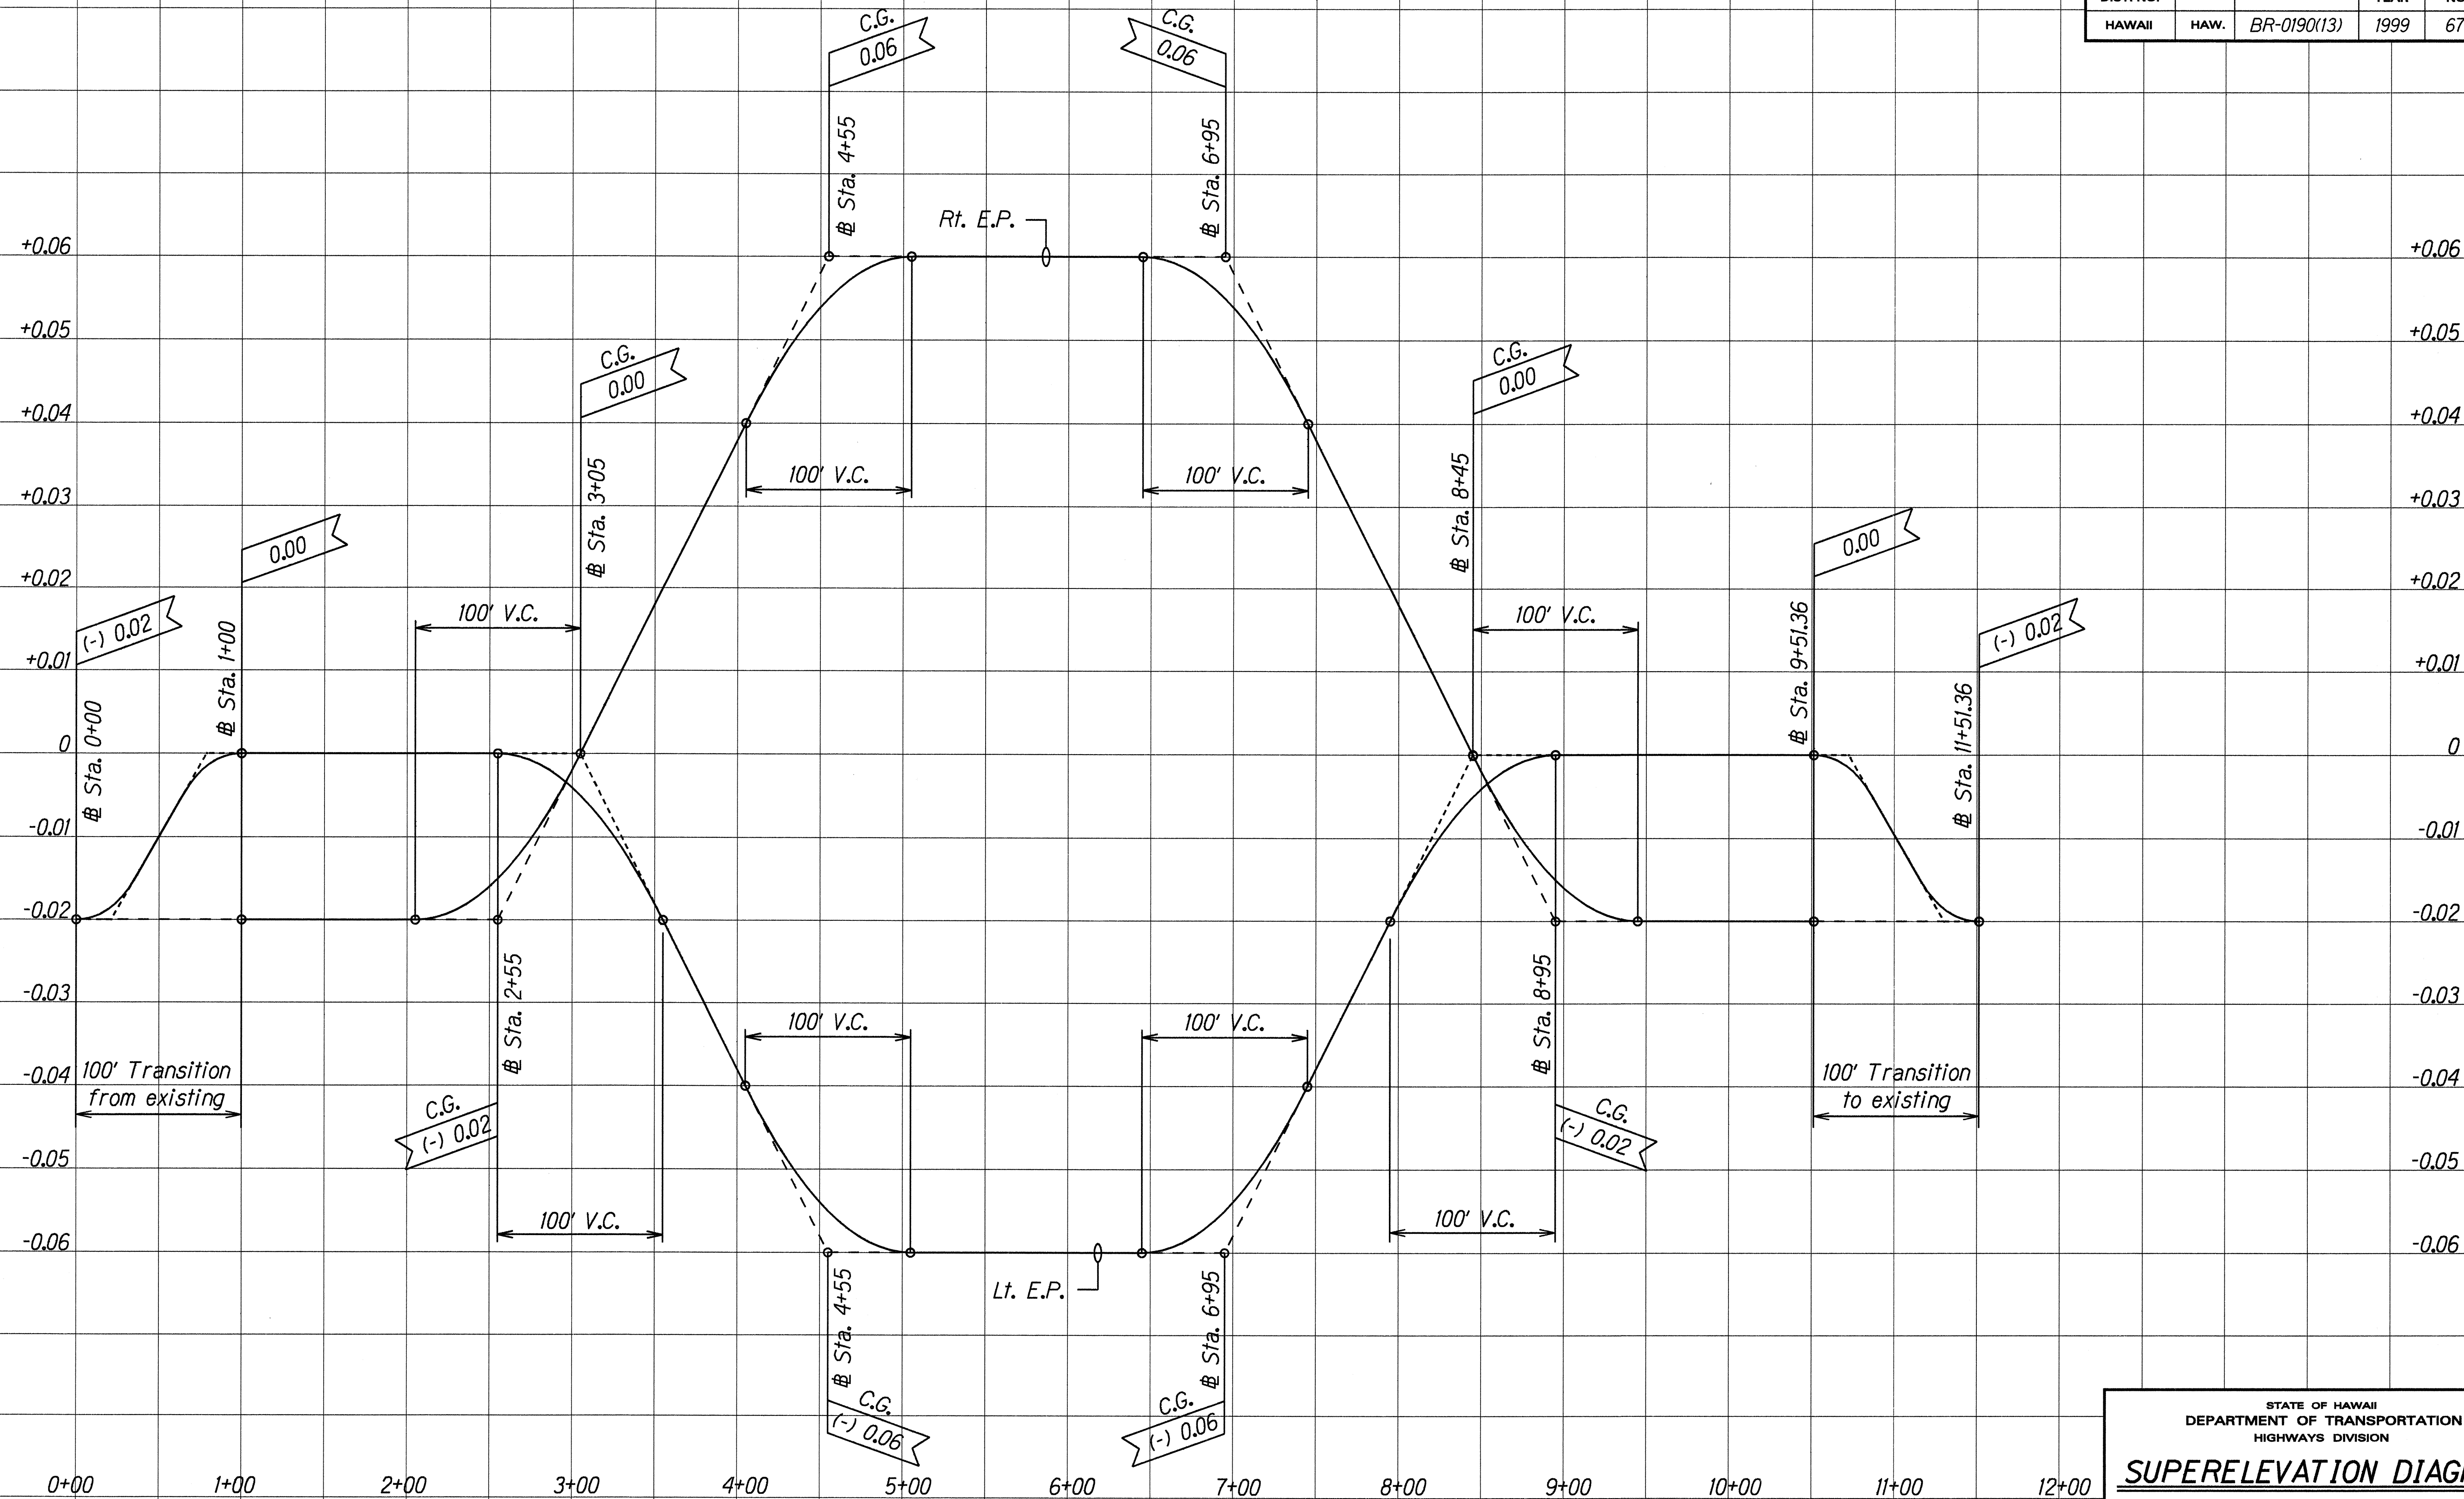

SUPERELEVATION DIAGRAM - POPOO BRIDGE DETOUR ROAD

Scale: Horiz. 1" = 50'
Vert. 1" = 0.01 FT./FT.

ORIGINAL PLAN	DATE
3-30-99	
DESIGNED BY	
CHECKED BY	
NOTED BY	
QUANTITIES BY	
DATE	

STATE OF HAWAII
DEPARTMENT OF TRANSPORTATION
HIGHWAYS DIVISION

SUPERELEVATION DIAGRAM

HAWAII BELT ROAD
REPLACEMENT OF AUWAIKEAKUA
AND POPOO BRIDGES
FEDERAL AID PROJ. NO. BR-0190(13)

Scale: As Shown Date: Sept. 1997

SHEET No. 2 OF 2 SHEETS