


SUPERELEVATION DIAGRAM

SCALE: HORZ. 1 IN. = 40 FT.
VERT. 1 IN. = 4%

EXISTING PAVEMENT	289+11	288+61	288+11	287+61	287+11	286+61	286+11	285+61	285+11	284+61	284+11	283+61	283+11
RIGHT WHITE STRIPE	2530.64	2528.59	2527.14	2526.10	2524.80	2523.10	2522.18	2521.03	2520.31	2520.13	2520.41	2521.05	2522.02
BASELINE	2530.88	2528.83	2527.40	2526.16	2524.66	2522.89	2521.63	2520.92	2520.31	2520.20	2520.54	2521.23	2522.15
LEFT WHITE STRIPE	2530.60	2528.53	2527.03	2525.82	2524.26	2522.56	2521.36	2520.59	2520.23	2520.06	2520.26	2520.98	2521.87
NEW PAVEMENT													
NEW RIGHT WHITE STRIPE	2530.81	2528.76	2527.81	2526.69	2525.15	2523.31	2522.10	2521.43	2520.88	2520.67	2520.86	2521.36	2522.19
NEW BASELINE	2531.15	2529.00	2527.57	2526.32	2524.71	2522.87	2521.66	2520.99	2520.47	2520.37	2520.71	2521.40	2522.32
NEW LEFT WHITE STRIPE	2530.77	2528.70	2527.20	2525.99	2524.27	2522.43	2521.22	2520.55	2520.04	2520.23	2520.37	2521.15	2522.04

PAVEMENT ELEVATIONS

ORIGINAL PLAN
DATE
SURVEY PLOTTED BY
DRAWN BY
DESIGNED BY
NOTE BOOK
QUANTITIES BY
CHECKED BY
No.

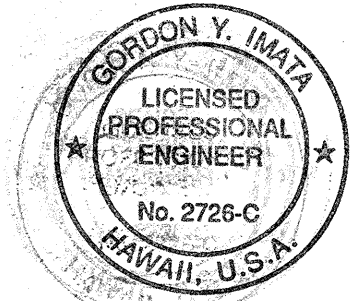

THIS WORK WAS PREPARED BY
ME OR UNDER MY SUPERVISION.
[Signature]

STATE OF HAWAII
DEPARTMENT OF TRANSPORTATION
HIGHWAYS DIVISION

**SUPER ELEVATION DIAGRAM
AND PAVEMENT ELEVATIONS**

MAMALAHOA HIGHWAY RESURFACING
WAIMEA TO MAMAKOHA BRIDGE NO. 1
Project No. 190E-01-98M

Scale: None Date: April, 1998

SHEET No. 1 OF 1 SHEETS