



FED. ROAD DIST. NO.	STATE	PROJ. NO.	FISCAL YEAR	SHEET NO.	TOTAL SHEETS
HAWAII	HAW.	190E-01-98M	1998	9	30

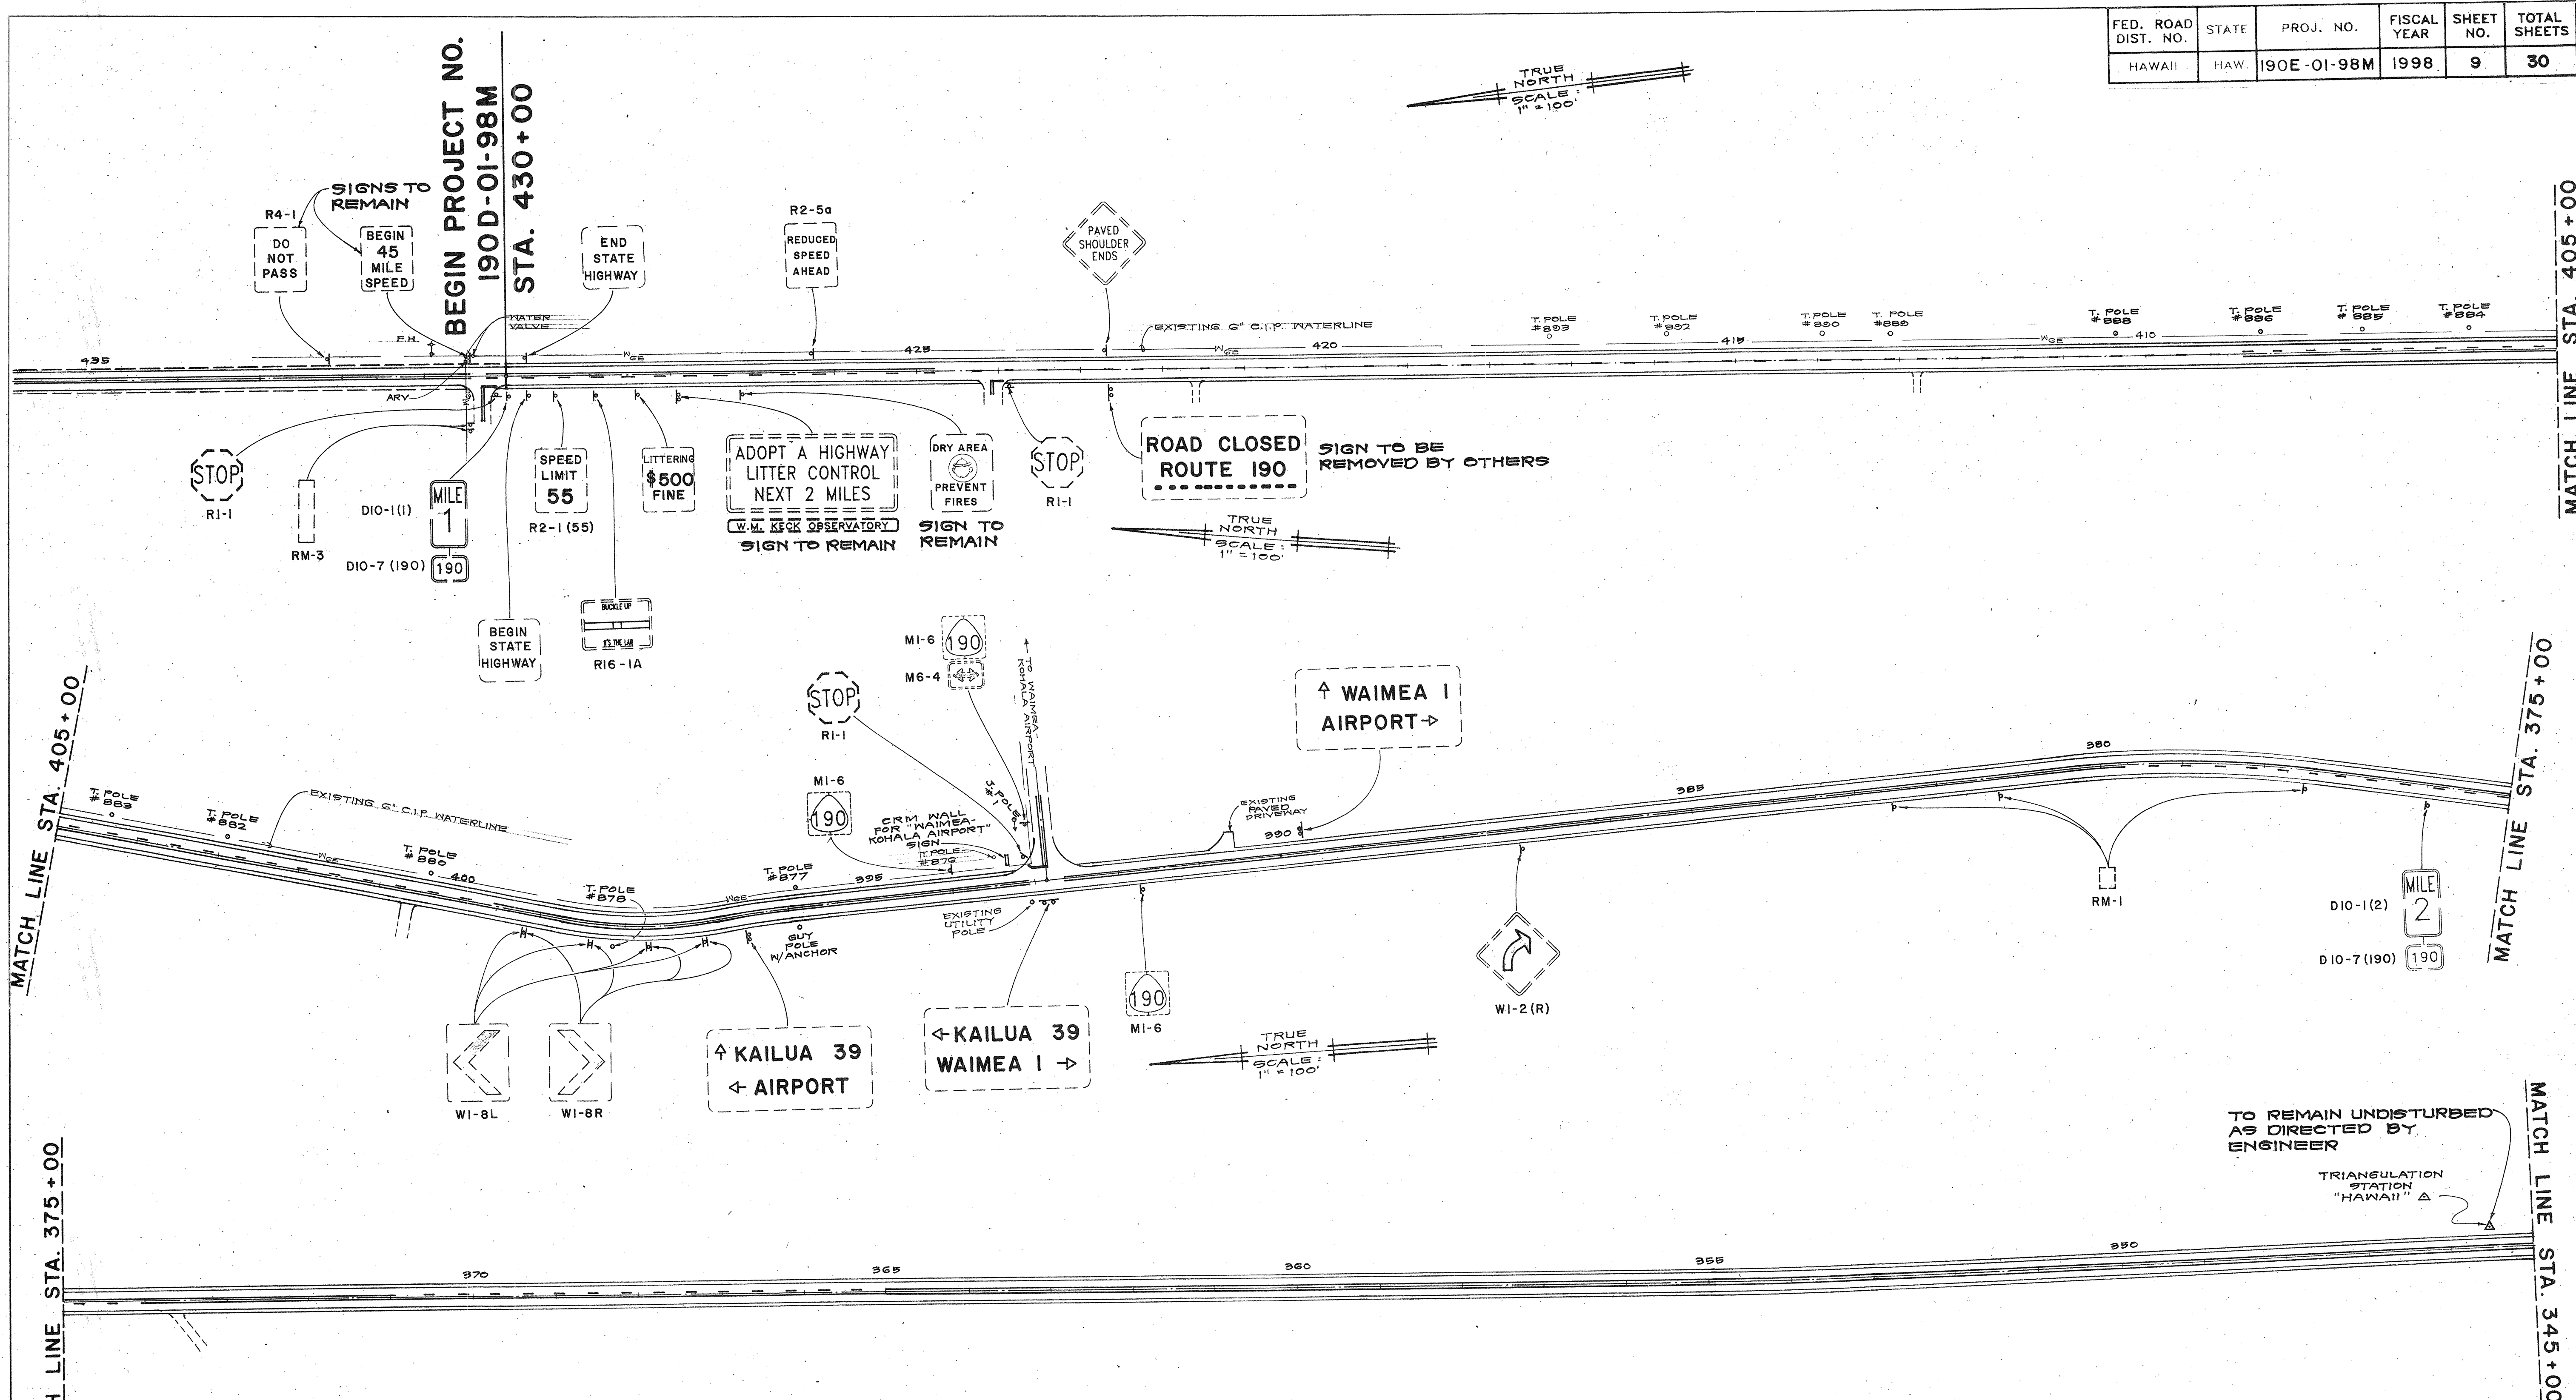

- NOTES :**
- EXISTING SIGNS TO BE REMOVED EXCEPT AS NOTED.
 - EXISTING SIGNS AND REFLECTOR MARKERS THAT ARE TO BE REPLACED, SHALL NOT BE REMOVED UNTIL NEW REPLACEMENTS ARE INSTALLED.
 - REMOVAL AND DISPOSAL OF EXISTING SIGNS AND/OR POSTS AS DIRECTED BY THE ENGINEER SHALL BE INCIDENTAL TO THE VARIOUS SIGNING ITEMS.
 - ALL SIGNS SHOWN ARE EXISTING.

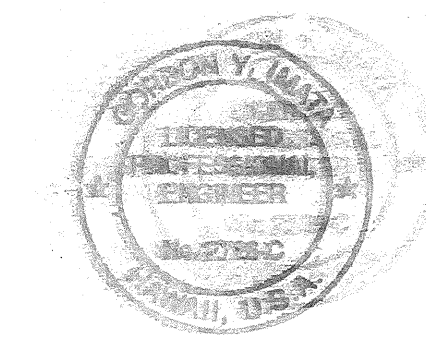

STATE OF HAWAII
DEPARTMENT OF TRANSPORTATION
HIGHWAYS DIVISION

**EXISTING SIGNS AND
PAVEMENT MARKINGS**




**MAMALAHOA HIGHWAY RESURFACING
WAIMEA TO KAMAKOIA BRIDGE NO. 1
PROJECT NO. 190E-01-98M**

Scale: As Shown Date: APRIL, 1998

SHEET No. 1 OF 3 SHEETS

SURVEY PLOTTED BY	DATE
DRAWN BY	
TRACED BY	
DESIGNED BY	
CHECKED BY	
NO.	

FED. ROAD DIST. NO.	STATE	PROJ. NO.	FISCAL YEAR	SHEET NO.	TOTAL SHEETS
HAWAII	HAW.	190E-01-98M	1998	10	30

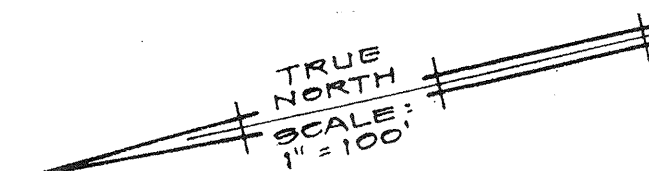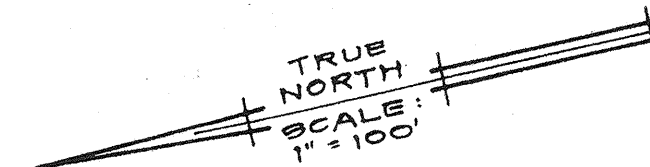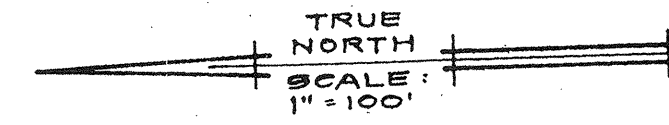

MATCH LINE STA. 345+00

MATCH LINE STA. 315+00

MATCH LINE STA. 284+00

MATCH LINE STA. 255+00

MATCH LINE STA. 315+00

MATCH LINE STA. 284+00

NOTES :

- EXISTING SIGNS TO BE REMOVED EXCEPT AS NOTED.
- EXISTING SIGNS AND REFLECTOR MARKERS THAT ARE TO BE REPLACED SHALL NOT BE REMOVED UNTIL NEW REPLACEMENTS ARE INSTALLED.
- REMOVAL AND DISPOSAL OF EXISTING SIGNS AND/OR POSTS AS DIRECTED BY THE ENGINEER SHALL BE INCIDENTAL TO THE VARIOUS SIGNING ITEMS.
- ALL SIGNS SHOWN ARE EXISTING.

SIGNS TO REMAIN
ADOPT A HIGHWAY
LITTER CONTROL
NEXT 2 MILES
W.M. KECK OBSERVATORY

PREVENT
WILD
FIRES
SIGN TO
REMAIN


MILE
3
D10-1(3)
190 D10-7 (190)

W1-3R
45 MPH
W13-1(45)

W1-3R
45 MPH
W13-1(45)

W1-8L
W1-8R

MILE
4
D10-1(4)
190 D10-7 (190)

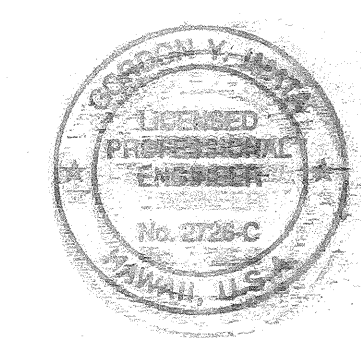

THIS WORK WAS PREPARED BY
ME OR UNDER MY SUPERVISION
Gregory V. Jarama

STATE OF HAWAII
DEPARTMENT OF TRANSPORTATION
HIGHWAYS DIVISION

**EXISTING SIGNS AND
PAVEMENT MARKINGS**

**MAMALAHOA HIGHWAY RESURFACING
WAIMEA TO KAMAKOIA BRIDGE NO. 1**



PROJECT NO. 190E-01-98M

Scale: As Shown. Date: APRIL, 1998

SHEET No. 2 OF 3 SHEETS


FED. ROAD DIST. NO.	STATE	PROJ. NO.	FISCAL YEAR	SHEET NO.	TOTAL SHEETS
HAWAII	HAW.	190E-01-98M	1998	11	30

MATCH LINE STA. 255+00

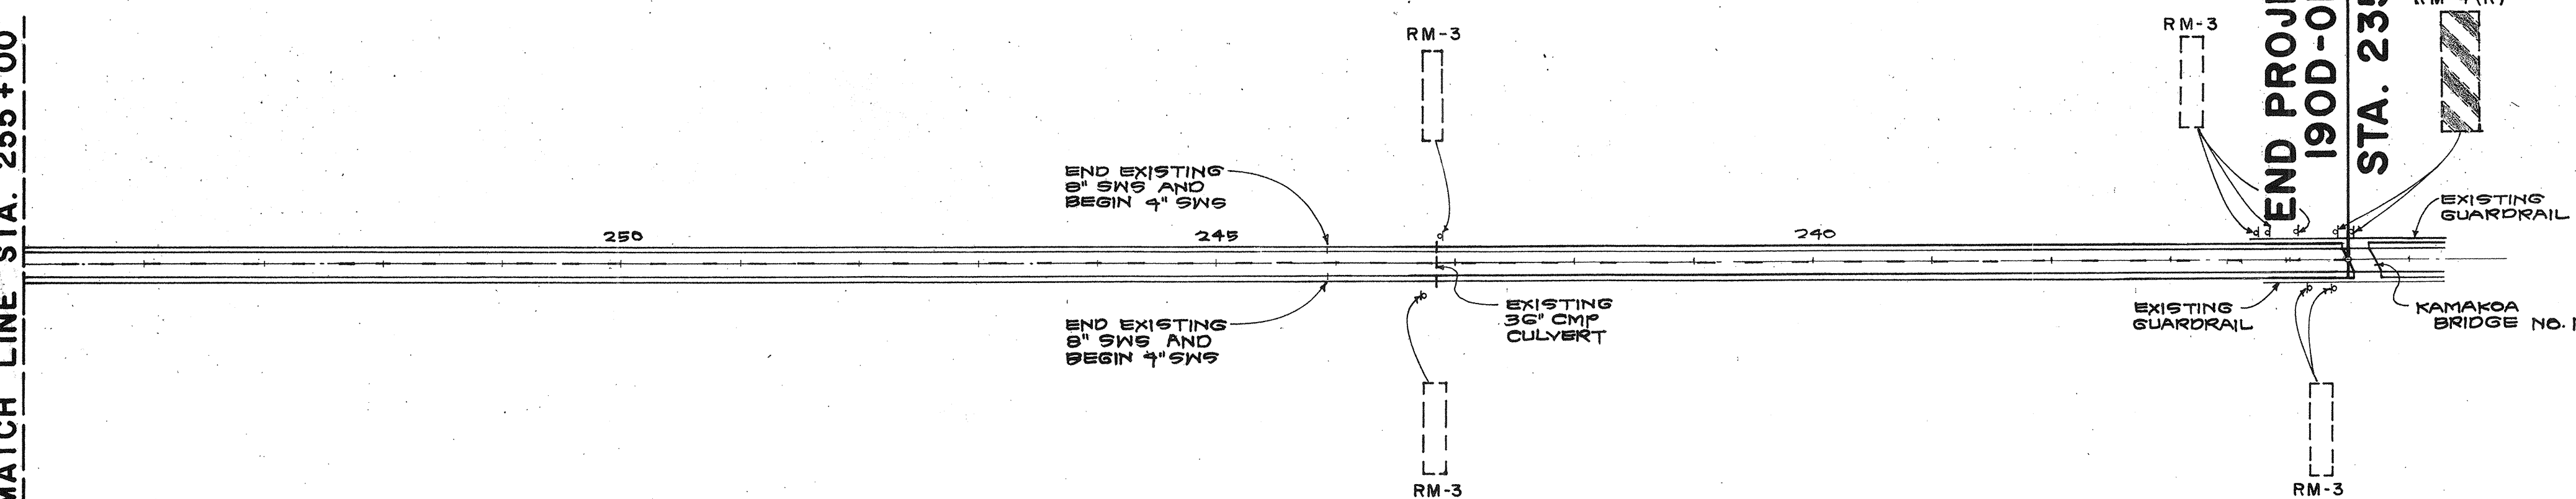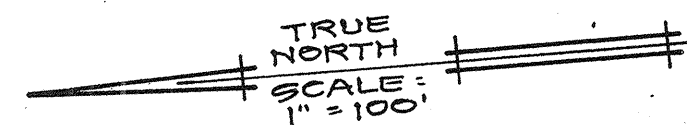

NOTES :

1. EXISTING SIGNS TO BE REMOVED EXCEPT AS NOTED.
2. EXISTING SIGNS AND REFLECTOR MARKERS THAT ARE TO BE REPLACED, SHALL NOT BE REMOVED UNTIL NEW REPLACEMENTS ARE INSTALLED.
3. REMOVAL AND DISPOSAL OF EXISTING SIGNS AND/OR POSTS AS DIRECTED BY THE ENGINEER SHALL BE INCIDENTAL TO THE VARIOUS SIGNING ITEMS.
4. ALL SIGNS SHOWN ARE EXISTING.

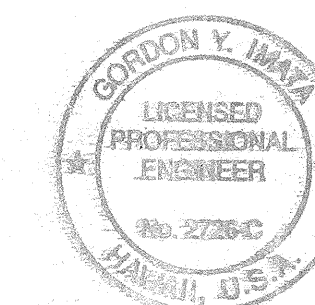

THIS WORK WAS PREPARED BY
ME OR UNDER MY SUPERVISION.

Gordon Y. Iwata

STATE OF HAWAII
DEPARTMENT OF TRANSPORTATION
HIGHWAYS DIVISION

**EXISTING SIGNS AND
PAVEMENT MARKINGS**

**MAMALAHOA HIGHWAY RESURFACING
WAIMEA TO KAMAKOA BRIDGE NO. 1
PROJECT NO. 190E-01-98M**

Scale: As Shown Date: APRIL, 1998

SHEET No. 3 OF 3 SHEETS