

FED. ROAD DIST. NO.	STATE	PROJ. NO.	FISCAL YEAR	SHEET NO.	TOTAL SHEETS
HAWAII	HAW.	190E-01-98M	1998	3	30

GENERAL NOTES


1. This project consists of reconstructing weakened pavement areas, leveling and resurfacing the existing pavement, adjusting and/or reconstructing reference survey monuments, adjusting valve boxes and manholes, replacing and installing signs and reflector markers, and installing pavement striping, markings and markers.
2. The Contractor is reminded of the requirements of Subsection 108.01 – Subletting of Contract, which requires him to perform work amounting to not less than 50 percent of the total contract cost less deductible items. Non-compliance with this Subsection may be grounds for rejection of bid.
3. The Contractor's attention is directed to the following Sections of the Special Provisions: Subsection 107.13 – Public Convenience and Safety, Section 645 – Traffic Control.
4. At the end of each day's work, the Contractor shall remove all equipment and other obstructions to permit free and safe passage of public traffic.
5. The existence and location of underground utilities, manholes, monuments and structures as shown on the plans are from the latest available data but the accuracy is not guaranteed. The encountering of other obstacles during the course of the work is possible. The Contractor shall be held liable for any damages incurred to the existing facilities and/or improvements as a result of his operations.
6. The exact locations and limits or areas to be filled with leveling course, reconstructed and cold planed shall be determined in the field by the Engineer.
7. Asphalt Concrete for leveling shall be paid for under Item No. 401.0500–Asphalt Concrete Pavement, Mix No. V .
8. The Contractor shall notify the State in writing, two (2) weeks prior to starting paving operations.
9. Existing Thermoplastic Extrusion Pavement Markings and Preformed Pavement Marking Tape shall be removed prior to resurfacing. Removal shall be by scraping, grinding or other method approved by the Engineer. Payment shall be incidental to Item No. 401.0400–Asphalt Concrete Pavement, Mix No. IV .
10. All holes, depressions and wheel ruts shall be filled and compacted with Asphalt Concrete Pavement, Mix No. V prior to resurfacing. This work will be paid for under Asphalt Concrete Pavement, Mix No. V.
11. Smooth riding connections shall be constructed at all limits of resurfacing including the beginning and end of project, connecting approaches, side streets and driveways as shown on the plans and/or as directed by the Engineer.
12. Dressing of shoulder shall consist of clearing grubbing, grading, reshaping and compacting the unpaved shoulders with aggregate base material as shown on the plans and/or as directed by the Engineer. This work shall be paid for under Item No. 304.1110 – Aggregate Base.

13. Existing drainage system will be functional at all times during construction. Contractor is to furnish materials, equipment, labor, tools and incidentals necessary to maintain flow. This work shall be considered incidental to the various contract items.
14. Contractor shall provide for access to and from all existing side streets at all times.
15. All saw cutting work shall be considered incidental to Asphalt Concrete Pavement, Mix No. IV and will not be paid for separately.
16. Finish grade of the new shoulders at the curve reconstruction area to be paved shall be per Section 304 (B). Unless otherwise provided for in the contract, such work shall be considered incidental to Asphalt Concrete Pavement, Mix No. IV.
17. Unprotected pavement dropoffs shall not be allowed during non-working hours, except where approved by the Engineer in writing.
18. Provide 24" wide feathered taper for smooth riding lanes during non-working hours. Feathered tapers shall not exceed 0.75 miles in length at non-intersection areas. Feathered tapers shall be removed prior to the placing of the final overlay. Payment of feathered tapers shall not be mearsured and will be considered incidental to A.C. Mix No. IV.
19. Public Notice is required for lane closures. Contractor shall submit notice to the Engineer for approval a minimum of six weeks prior to publication. Pre-approval of notice, with dates left blank, is permissible.

COUNTY DEPARTMENT OF WATER SUPPLY NOTES

1. All Work shall conform to the Department of Water Supply's (DWS) "Water System Standards", Volumes I and II, dated 1985, as amended.
2. Contractor's attention is called to DWS Standard Details 3, 13, 15 and 22 which require concrete slabs for valve frames and boxes.
3. All existing waterlines, waterline appurtenances, and other utilities shown on the plans reflect the most recent information made available to this Department. The contractor shall be responsible for verification of the exact locations of all existing utilities in the field whether shown on the plans or not. The contractor shall bear all costs for damages done unto the affected utilities.
4. All solder and flux shall contain not more than 0.2 percent lead.
5. The pipe cushion material for copper pipes shall be no. 4 fine manufactured sand, as specified in "Water System Standards" Volume I, Part III, Section 2.2.2., Paragraph c2.

SURVEY PLOTTED BY	DATE
DRAWN BY	
DESIGNED BY	
NOTED BY	
CHECKED BY	
ORIGINAL PLAN	
NOTE BOOK	
No.	

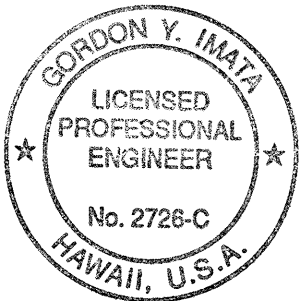

THIS WORK WAS PREPARED BY
ME OR UNDER MY SUPERVISION.

[Signature]

STATE OF HAWAII
DEPARTMENT OF TRANSPORTATION
HIGHWAYS DIVISION

GENERAL NOTES AND LEGEND

MAMALAHOA HIGHWAY RESURFACING
WAIMEA TO KAMAKOHA BRIDGE NO. 1
PROJECT NO. 190E-01-98M

Scale: None Date : April, 1998

SHEET No. 1 OF 1 SHEETS