


FED. ROAD DIST. NO.	STATE	PROJ. NO.	FISCAL YEAR	SHEET NO.	TOTAL SHEETS
HAWAII	HAW.	190E-01-98M	1998	13	30

ORIGINAL PLAN	SURVEY PLOTTED BY	DATE
NOTE BOOK	DRAWN BY	"
No.	DESIGNED BY	"
	QUANTITIES BY	"
	CHECKED BY	"

NOTE :


SEE SHEET NOS. 16 AND 17 FOR PAVEMENT RECONSTRUCTION SCHEDULE.

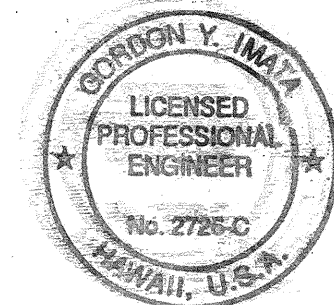


THIS WORK WAS PREPARED BY ME OR UNDER MY SUPERVISION.
Gordon Y. Imai

STATE OF HAWAII
 DEPARTMENT OF TRANSPORTATION
 HIGHWAYS DIVISION
PAVEMENT RECONSTRUCTION AREAS
 MAMALAHOA HIGHWAY RESURFACING
 WAIMEA TO KAMAKOHA BRIDGE NO. 1
 PROJECT NO. 190E-01-98M


Scale: As Shown Date: APRIL, 1998
 SHEET No. 1 OF 3 SHEETS

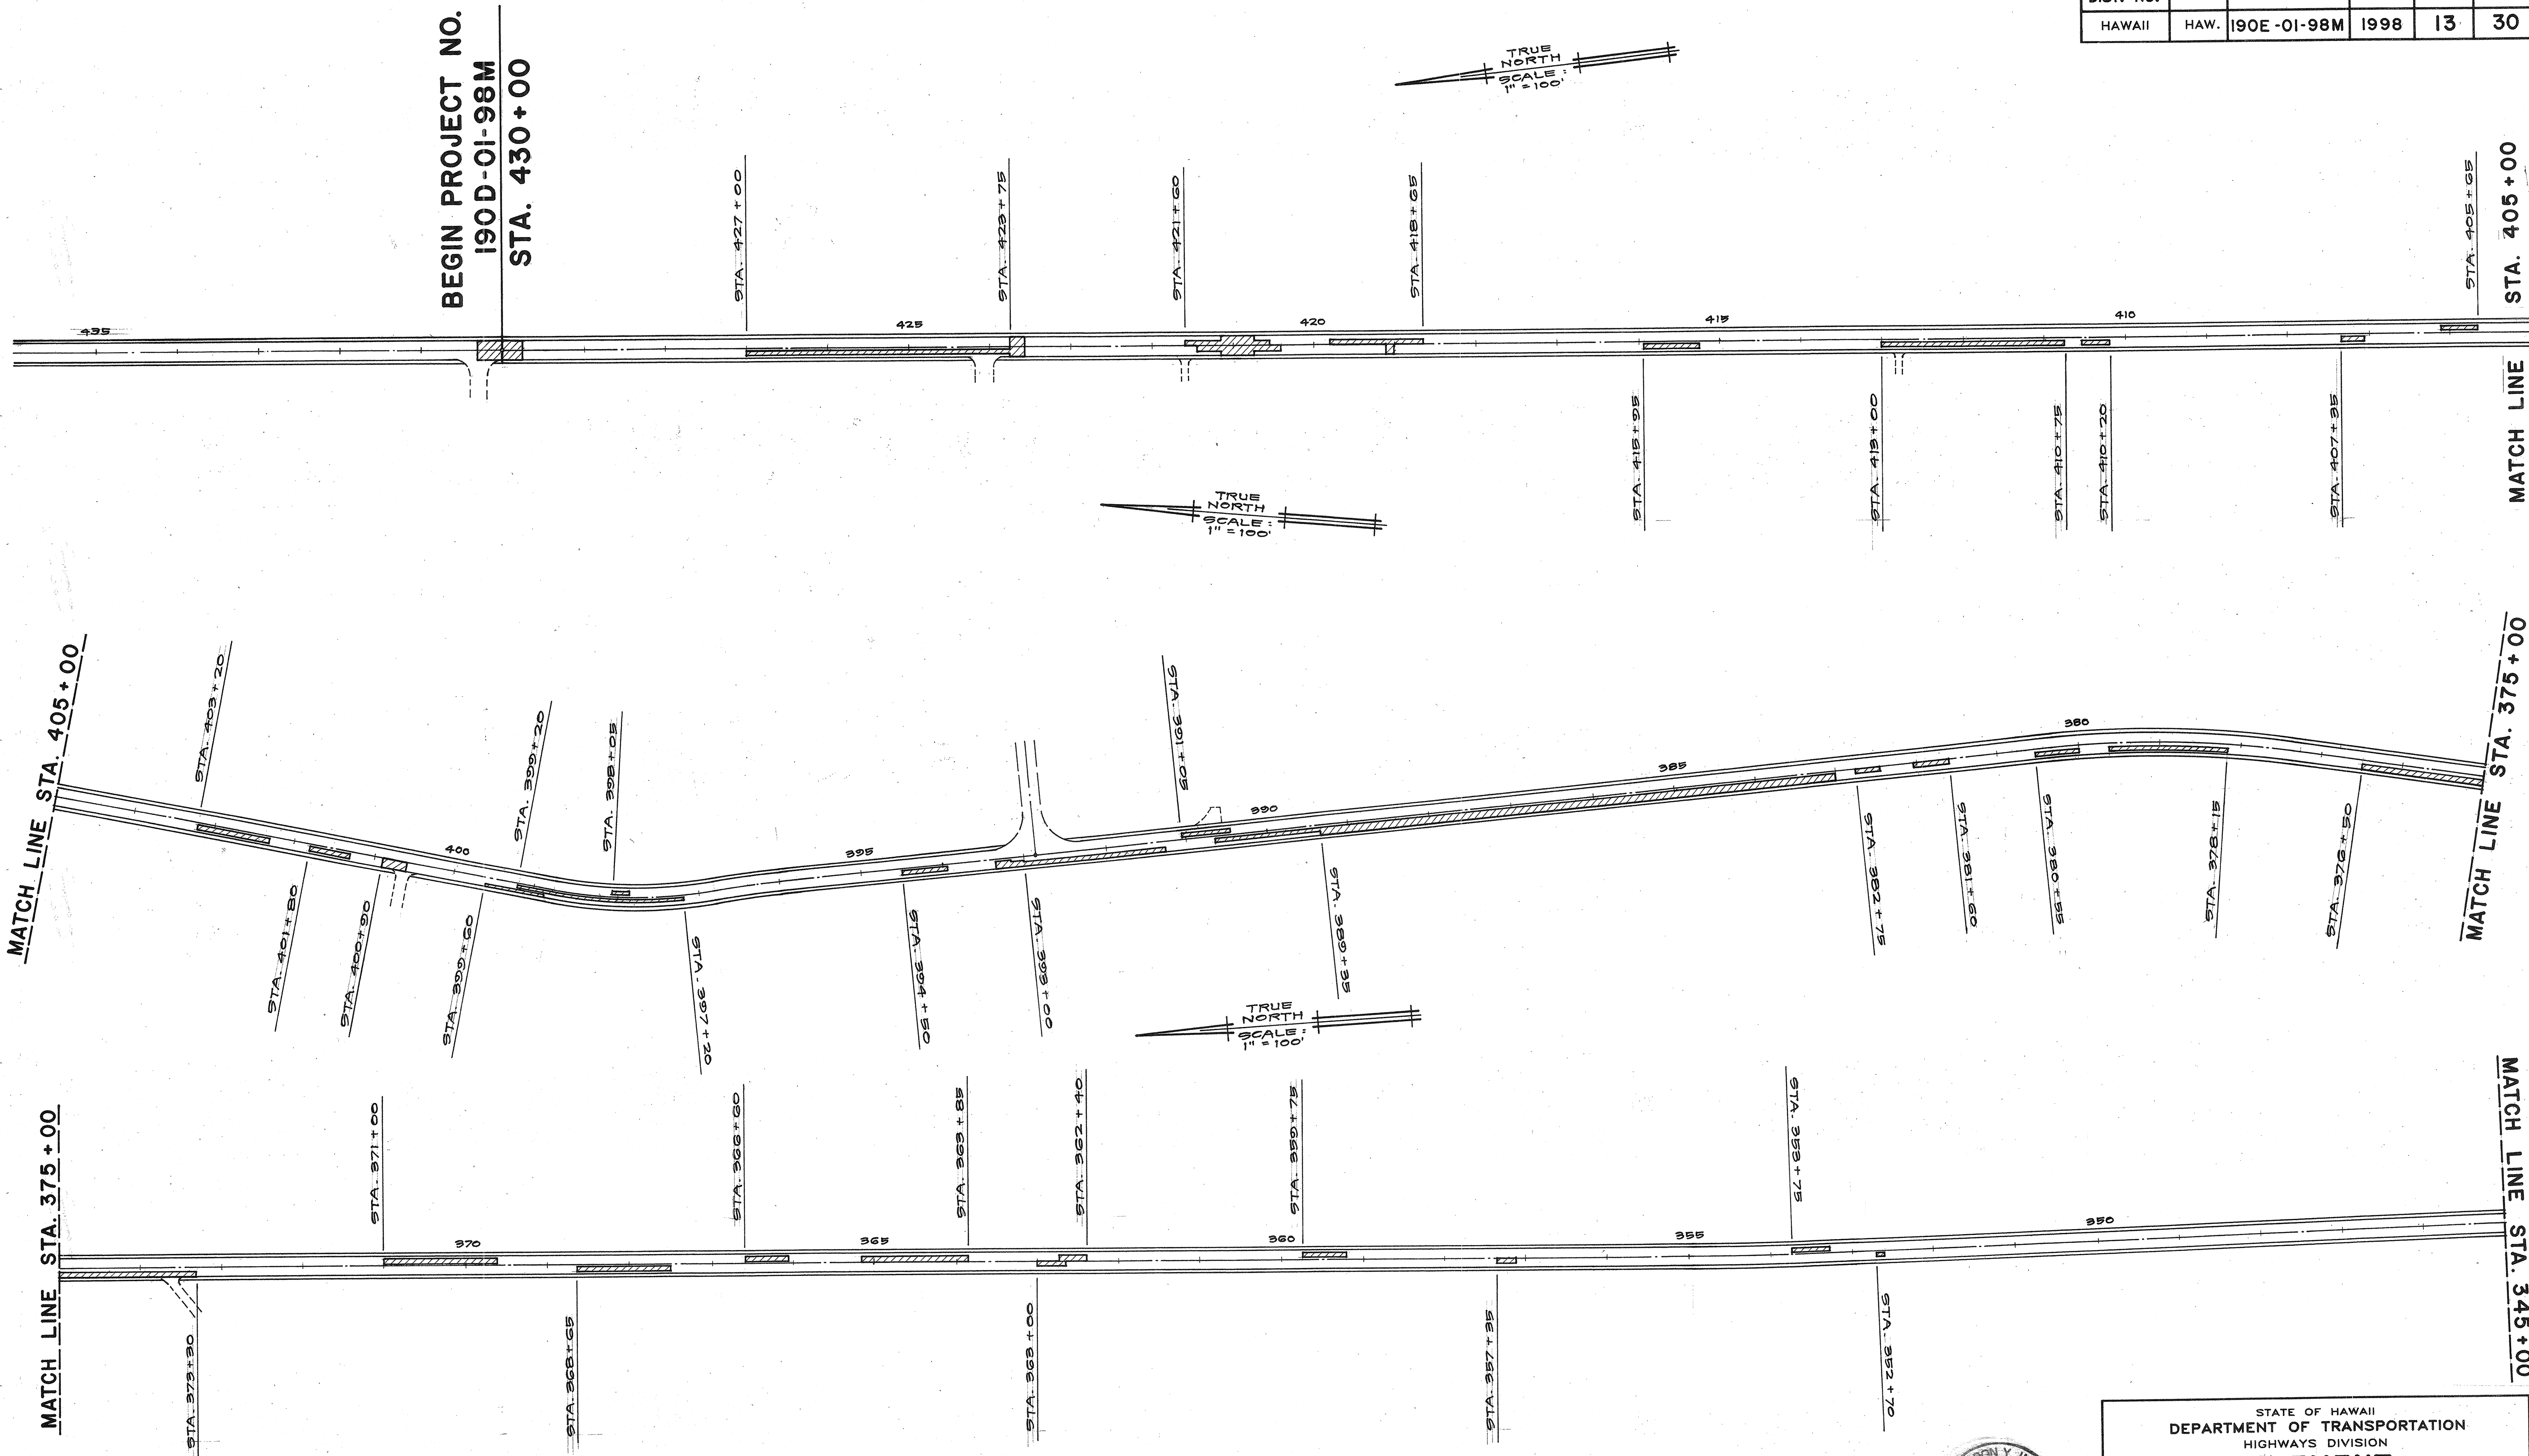

FED. ROAD DIST. NO.	STATE	PROJ. NO.	FISCAL YEAR	SHEET NO.	TOTAL SHEETS
HAWAII	HAW.	190E-01-98M	1998	14	30

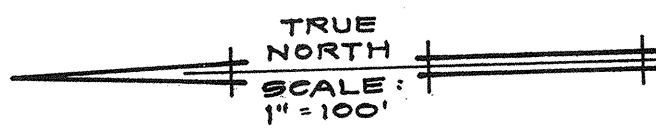


ORIGINAL PLAN	SURVEY PLOTTED BY	DATE
NOTE BOOK	DRAWN BY	"
No.	DESIGNED BY	"
	QUANTITIES BY	"
	CHECKED BY	"

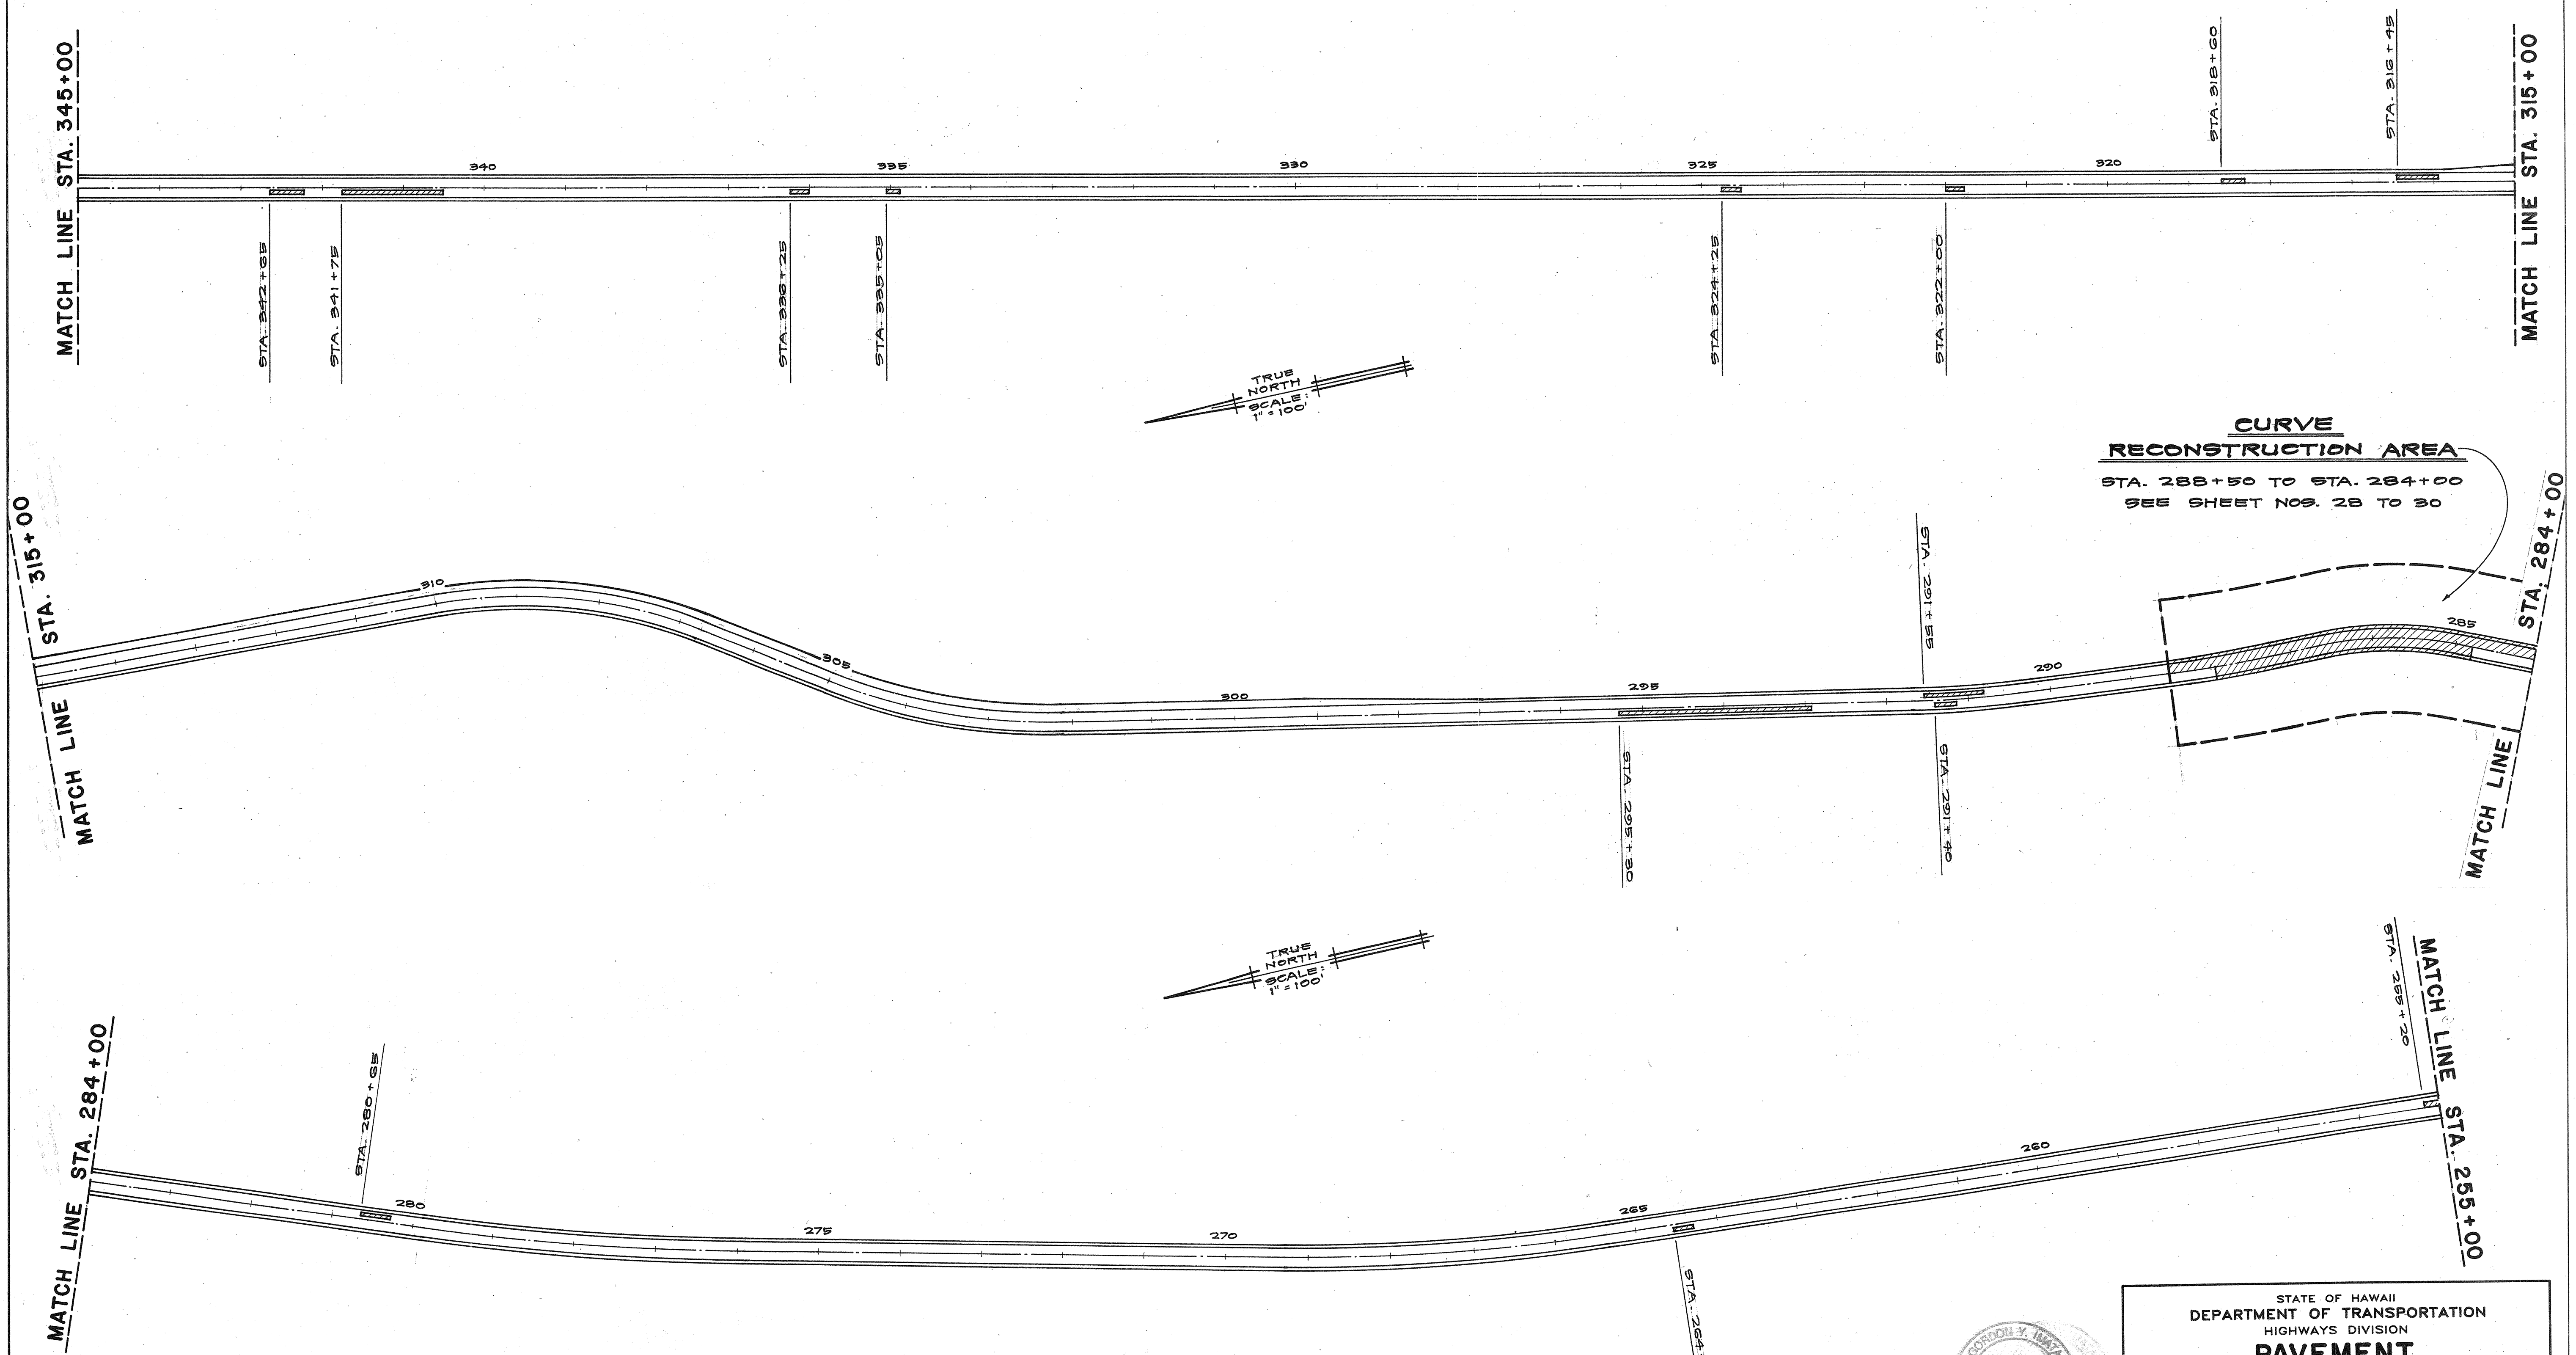

CURVE RECONSTRUCTION AREA
 STA. 288+50 TO STA. 294+00
 SEE SHEET NOS. 28 TO 30

NOTE :
 SEE SHEET NOS. 16 AND 17 FOR
 PAVEMENT RECONSTRUCTION SCHEDULE.

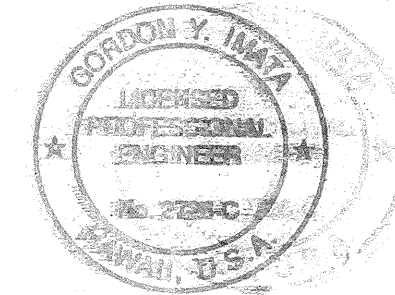

THIS WORK WAS PREPARED BY
 ME OR UNDER MY SUPERVISION.
Gordon Y. Ima

STATE OF HAWAII
 DEPARTMENT OF TRANSPORTATION
 HIGHWAYS DIVISION


PAVEMENT RECONSTRUCTION AREAS

**MAMALAHOA HIGHWAY RESURFACING
 WAIMEA TO KAMAKOHA BRIDGE NO. 1
 PROJECT NO. 190E-01-98M**

Scale: As Shown Date: APRIL, 1998

SHEET No. 2 OF 3 SHEETS


FED. ROAD DIST. NO.	STATE	PROJ. NO.	FISCAL YEAR	SHEET NO.	TOTAL SHEETS
HAWAII	HAW.	190E-01-98M	1998	15	30

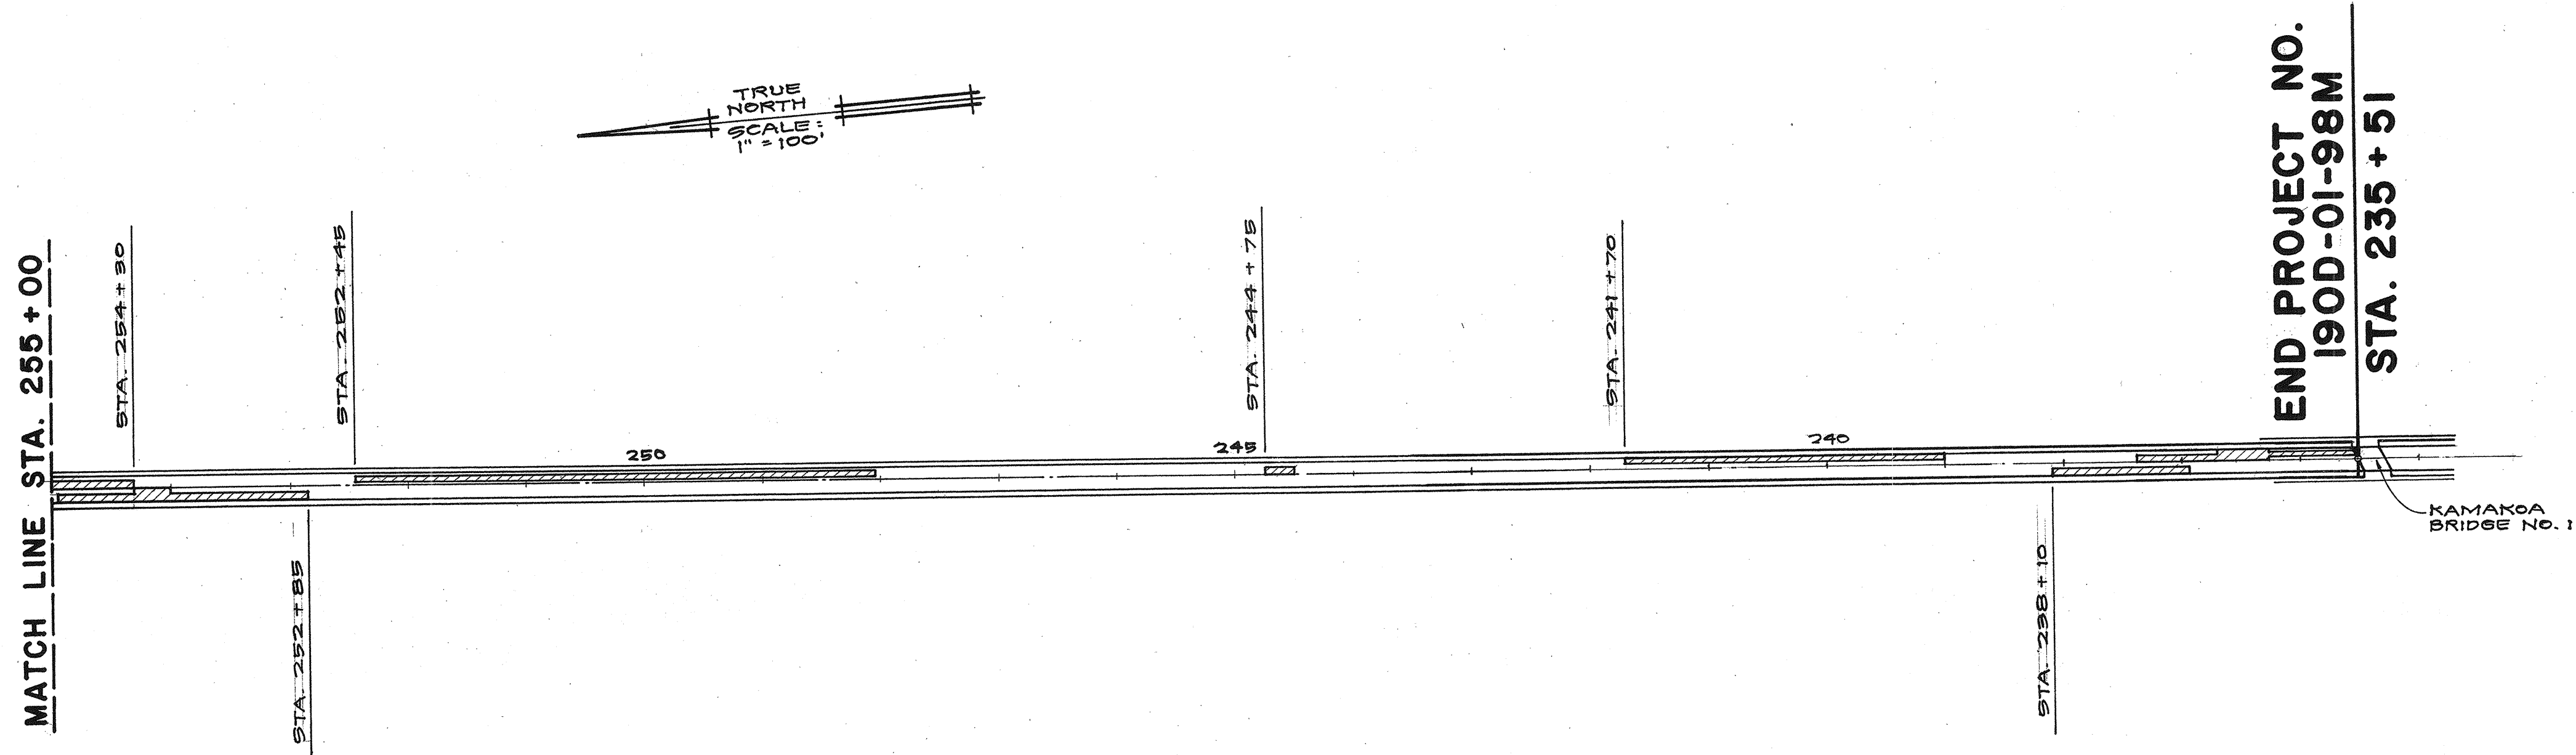

NOTE :

SEE SHEET NOS. 16 AND 17 FOR
PAVEMENT RECONSTRUCTION SCHEDULE.

ORIGINAL PLAN	SURVEY PLOTTED BY	DATE
NOTE BOOK	DRAWN BY	" "
No.	DESIGNED BY	" "
	QUANTITIES BY	" "
	CHECKED BY	" "

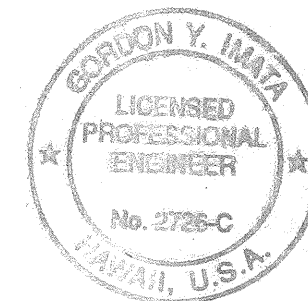

THIS WORK WAS PREPARED BY
ME OR UNDER MY SUPERVISION.

Gordon Y. Ima

STATE OF HAWAII DEPARTMENT OF TRANSPORTATION HIGHWAYS DIVISION	
PAVEMENT	
RECONSTRUCTION AREAS	
MAMALAHOA HIGHWAY RESURFACING WAIMEA TO KAMAKOA BRIDGE NO. 1 PROJECT NO. 190E-01-98M	
Scale: As Shown	Date: APRIL, 1998
SHEET No. 3 OF 3 SHEETS	