



FED. ROAD DIST. NO.	STATE	PROJ. NO.	FISCAL YEAR	SHEET NO.	TOTAL SHEETS
HAWAII	HAW.	190E-01-98M	1998	6	30

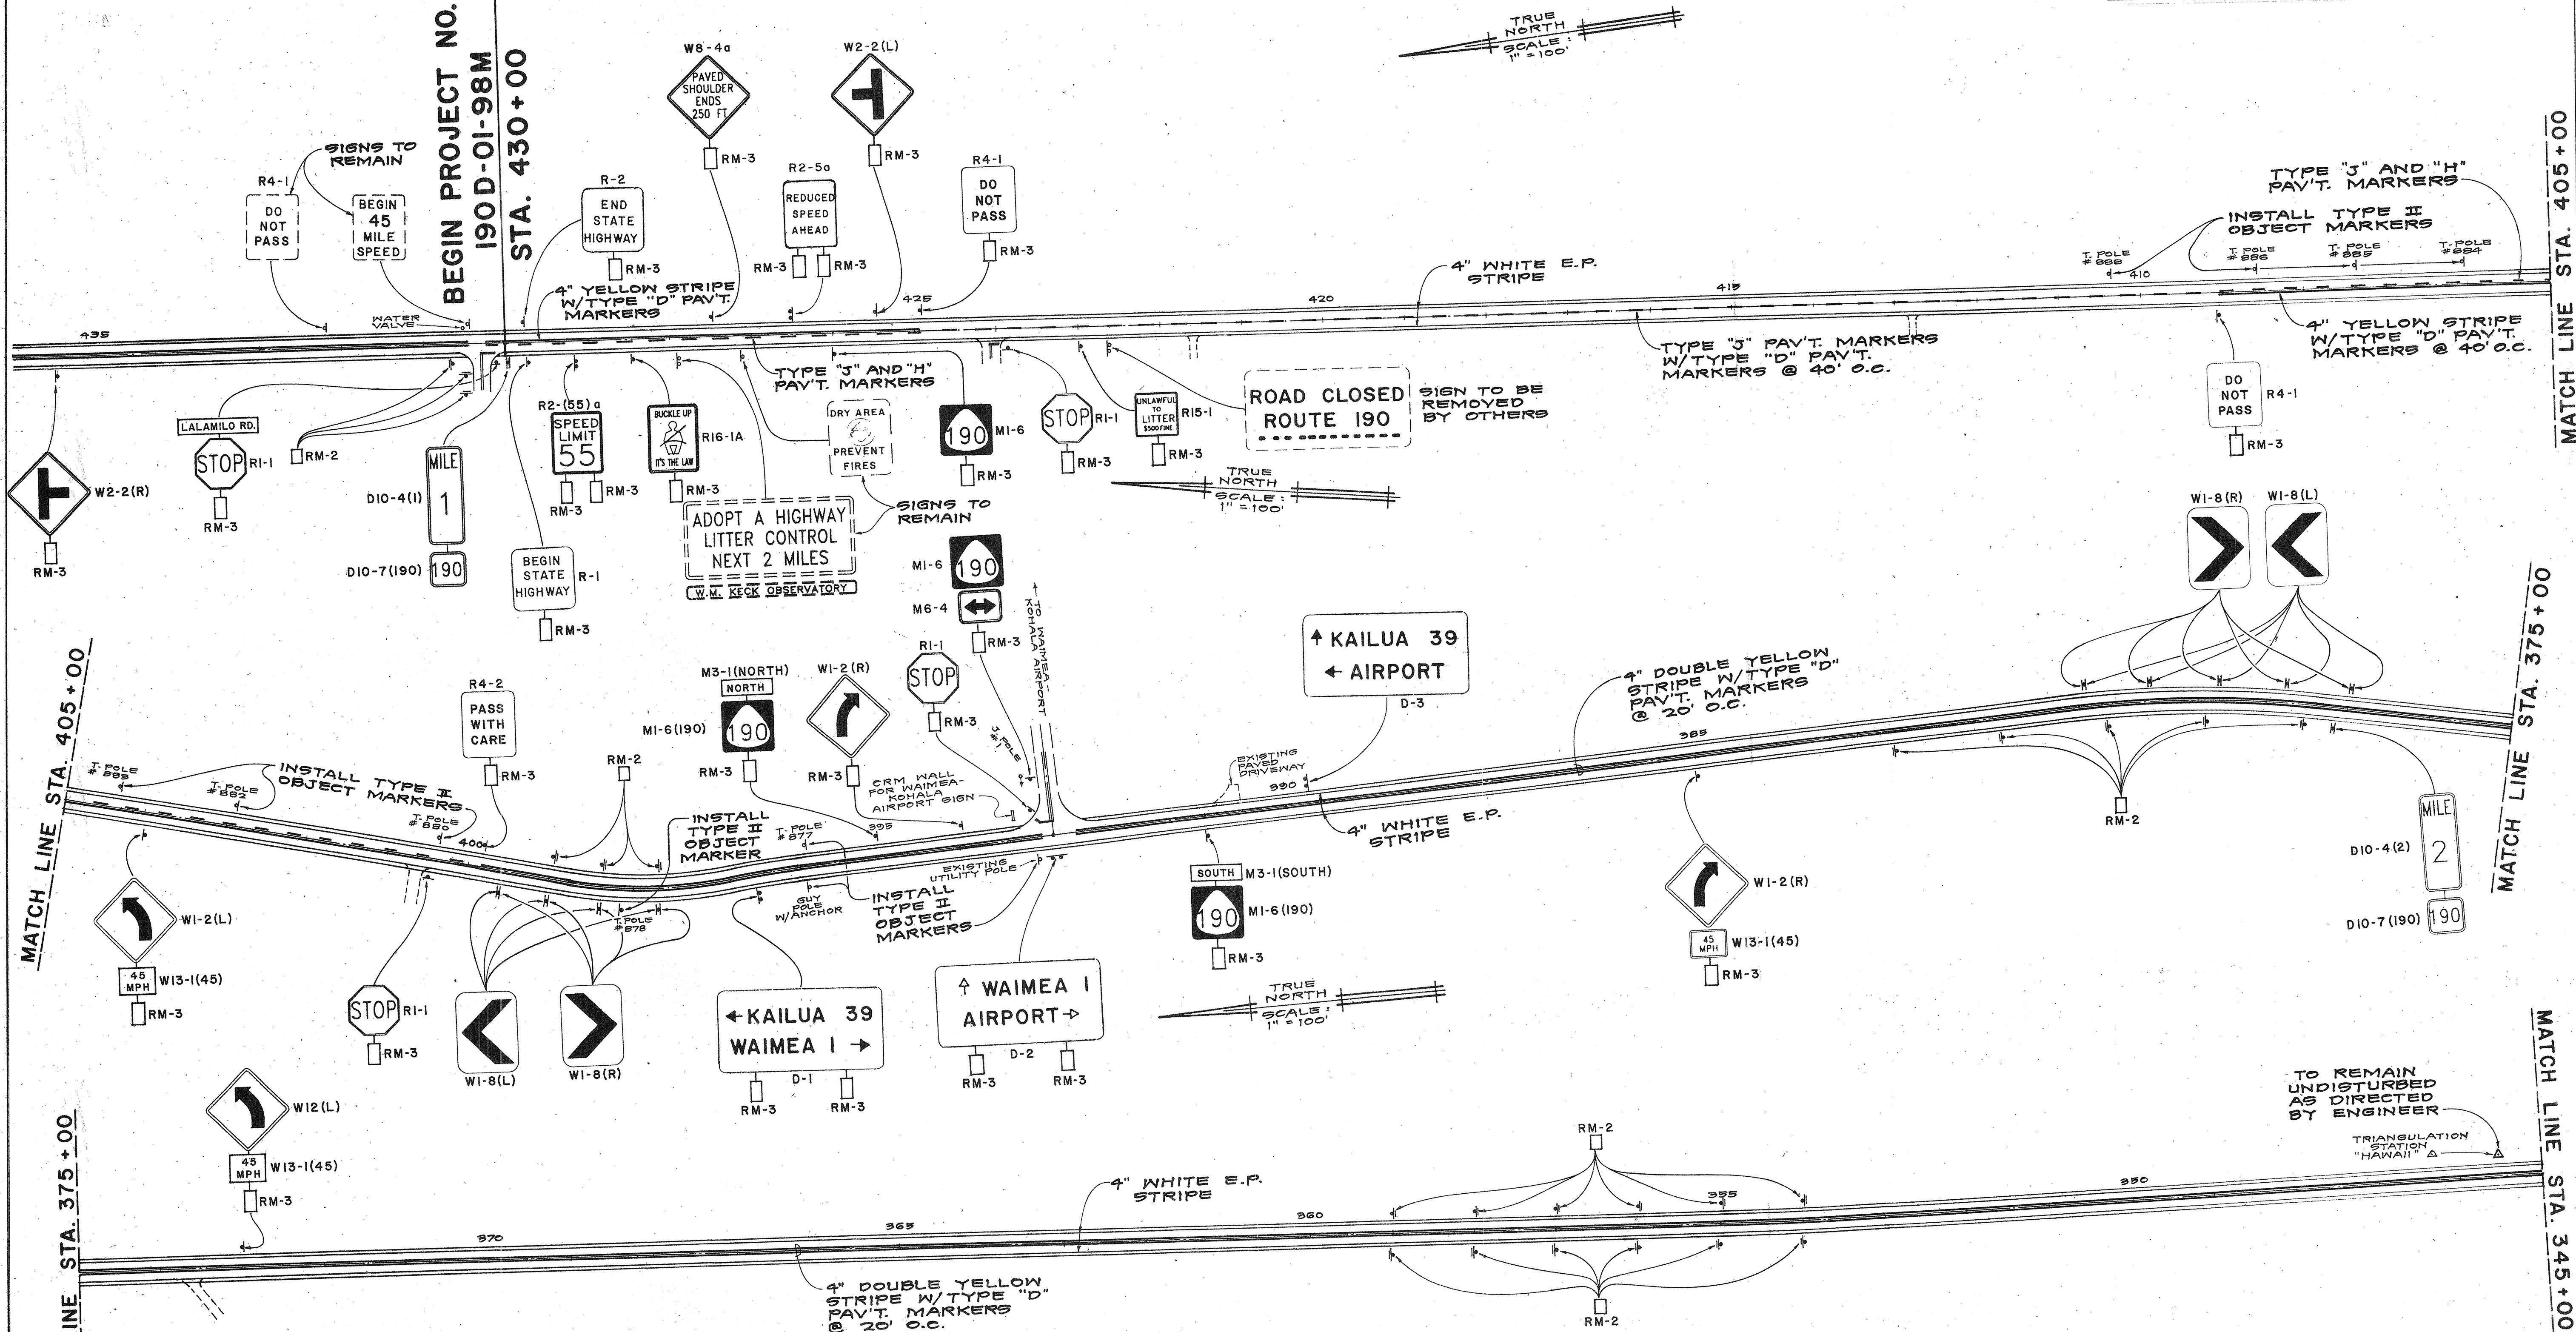


NOTE :
SEE SHEET NOS. 19, 23 AND 24 FOR
PAVEMENT MARKINGS AND SIGN SCHEDULES.

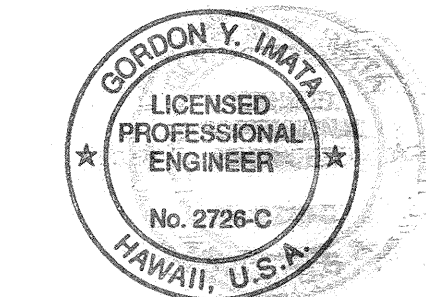

STATE OF HAWAII
DEPARTMENT OF TRANSPORTATION
HIGHWAYS DIVISION
**ROADWAY SIGNS AND
PAVEMENT MARKINGS**
MAMALAHOA HIGHWAY RESURFACING
WAIMEA TO KAMAKOIA BRIDGE NO. 1
PROJECT NO. 190E-01-98M
Scale: As Shown Date: APRIL, 1998
SHEET No. 1 OF 3 SHEETS

THIS WORK WAS PREPARED BY
ME OR UNDER MY SUPERVISION.
Gordon Y. Imatai

FED. ROAD DIST. NO.	STATE	PROJ. NO.	FISCAL YEAR	SHEET NO.	TOTAL SHEETS
HAWAII	HAW.	190E-01-98M	1998	7	30

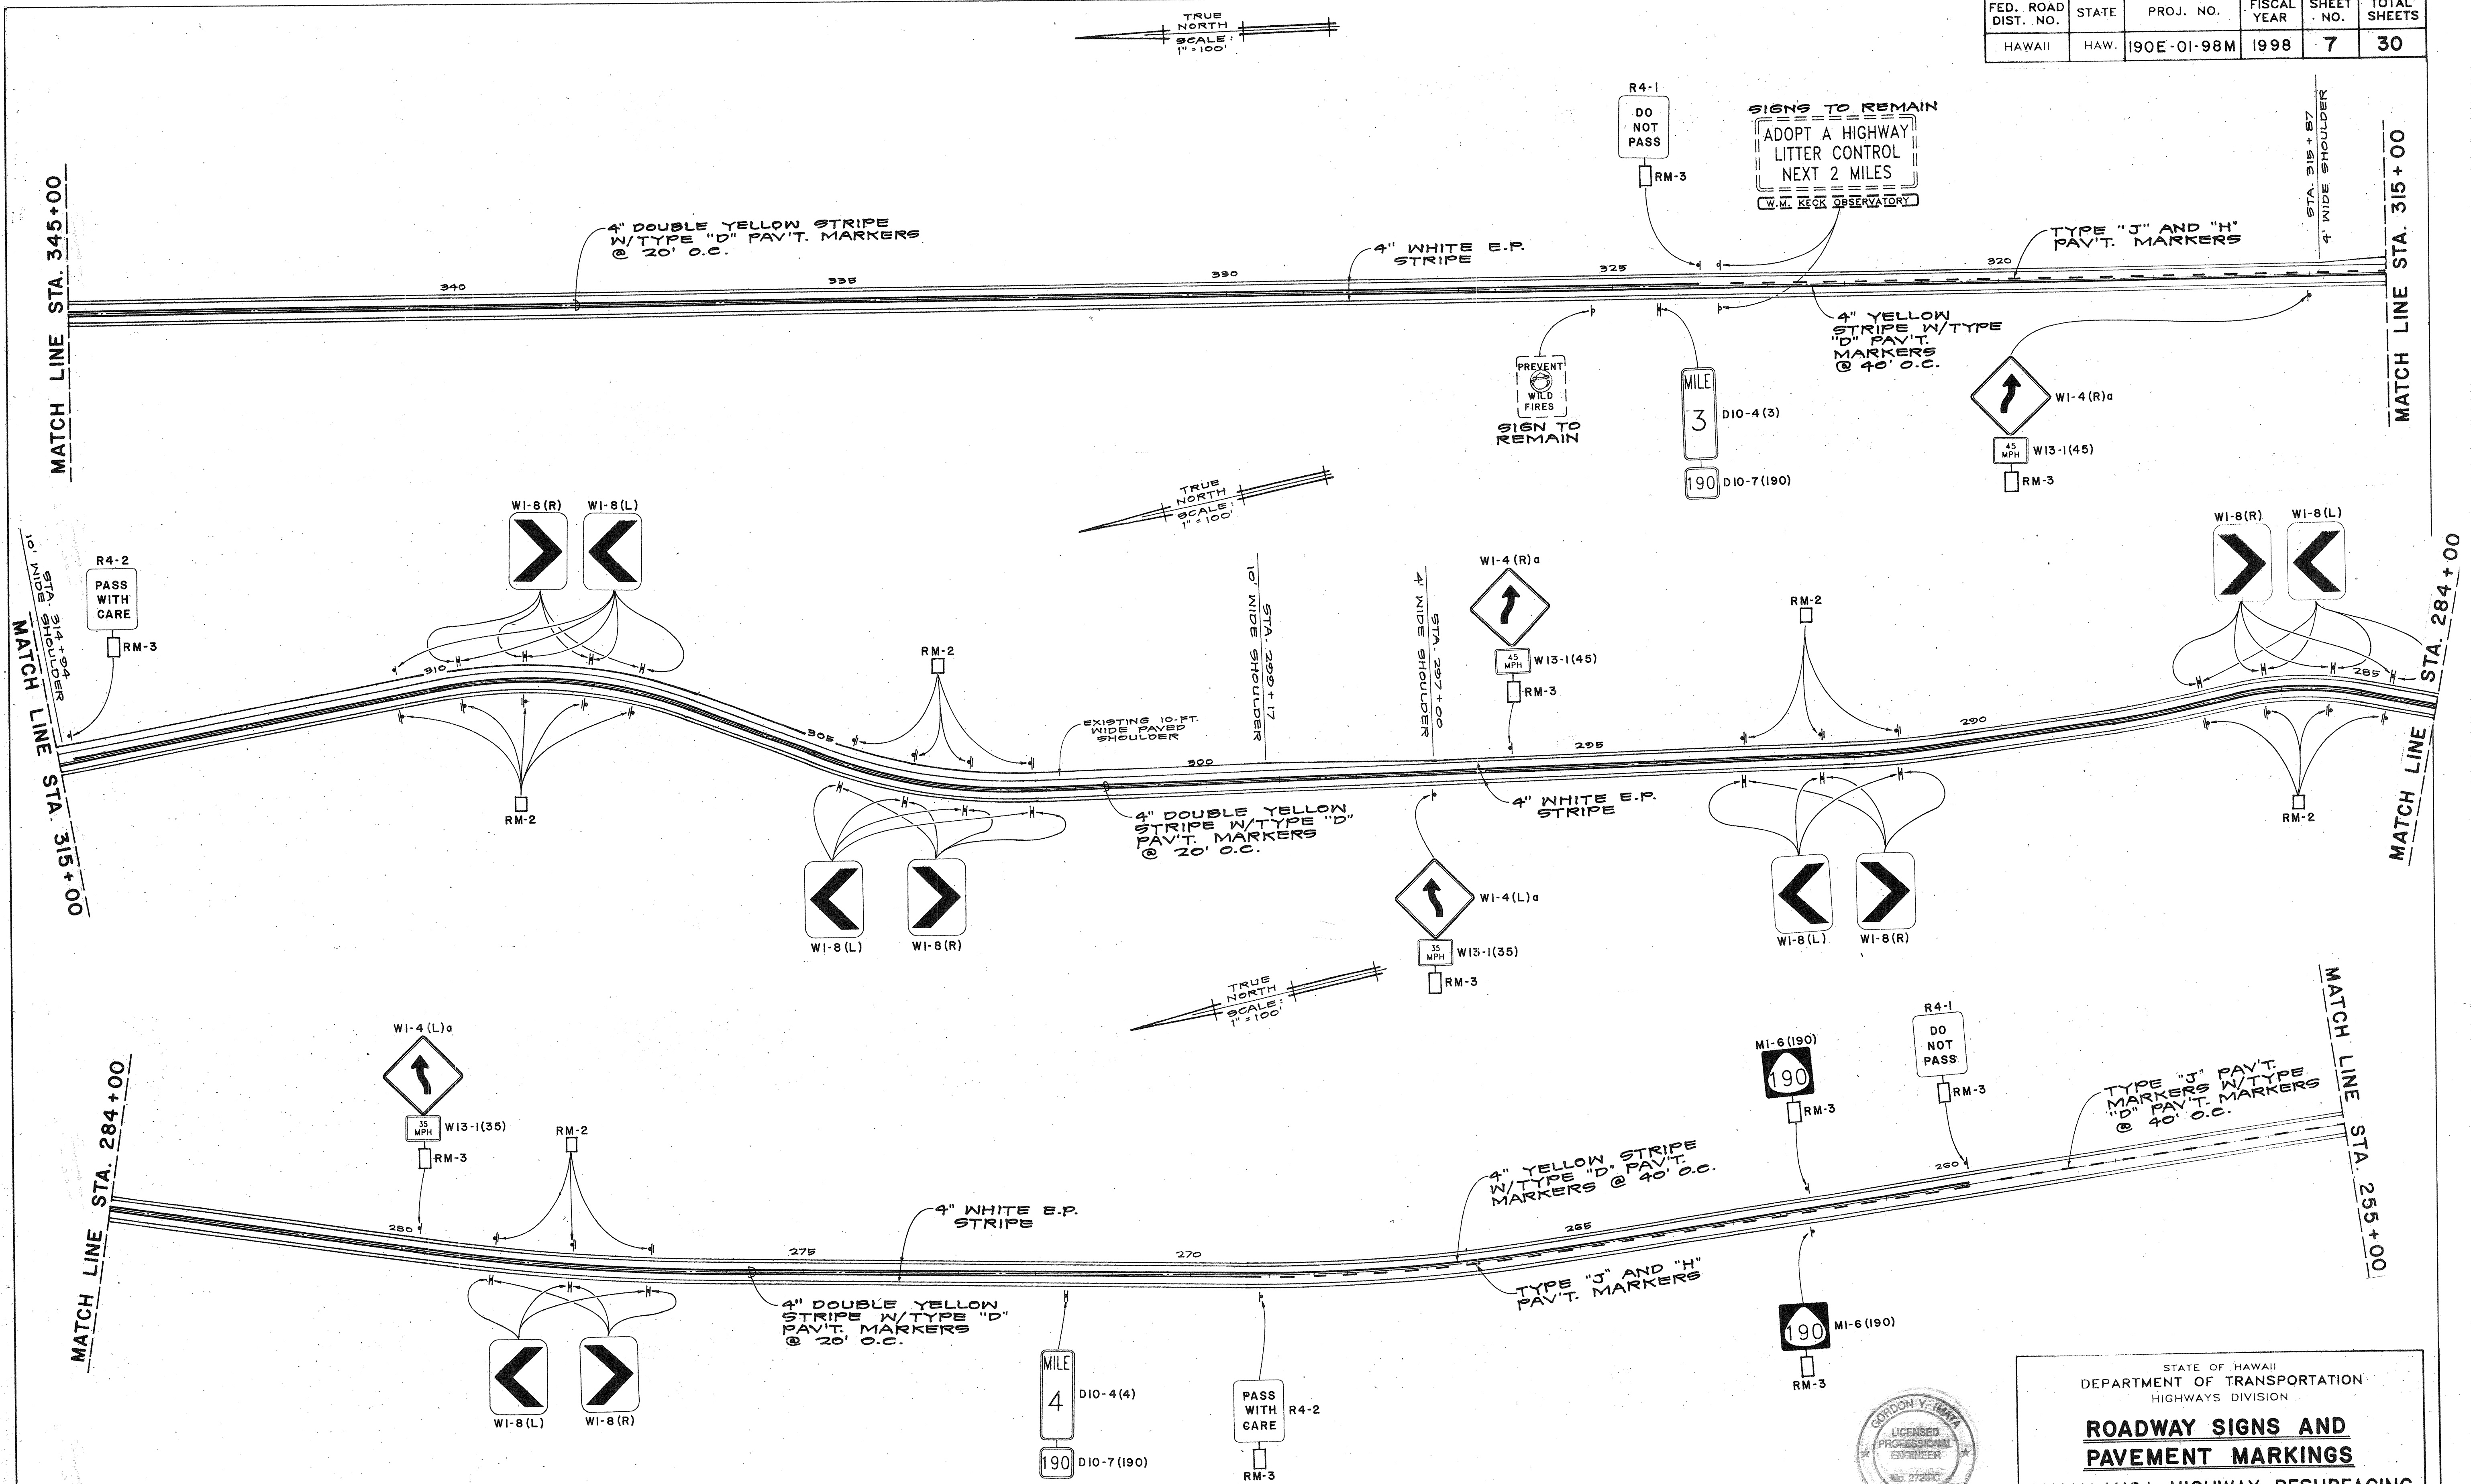

ORIGINAL PLAN	SURVEY PLOTTED BY	DATE
NOTE BOOK	DRAWN BY	
QUANTITIES BY	DESIGNED BY	
CHECKED BY		

NOTE:
SEE SHEET NOS. 19, 23 AND 24 FOR PAVEMENT MARKINGS AND SIGN SCHEDULES.



THIS WORK WAS PREPARED BY ME OR UNDER MY SUPERVISION.
Gordon Y. Hama

STATE OF HAWAII
DEPARTMENT OF TRANSPORTATION
HIGHWAYS DIVISION


ROADWAY SIGNS AND PAVEMENT MARKINGS

**MAMALAHOA HIGHWAY RESURFACING
WAIMEA TO KAMAKOHA BRIDGE NO. 1
PROJECT NO. 190E-01-98M**

Scale: As Shown Date: APRIL, 1998


SHEET No. 2 OF 3 SHEETS

FED. ROAD DIST. NO.	STATE	PROJ. NO.	FISCAL YEAR	SHEET NO.	TOTAL SHEETS
HAWAII	HAW.	190E-01-98M	1998	8	30

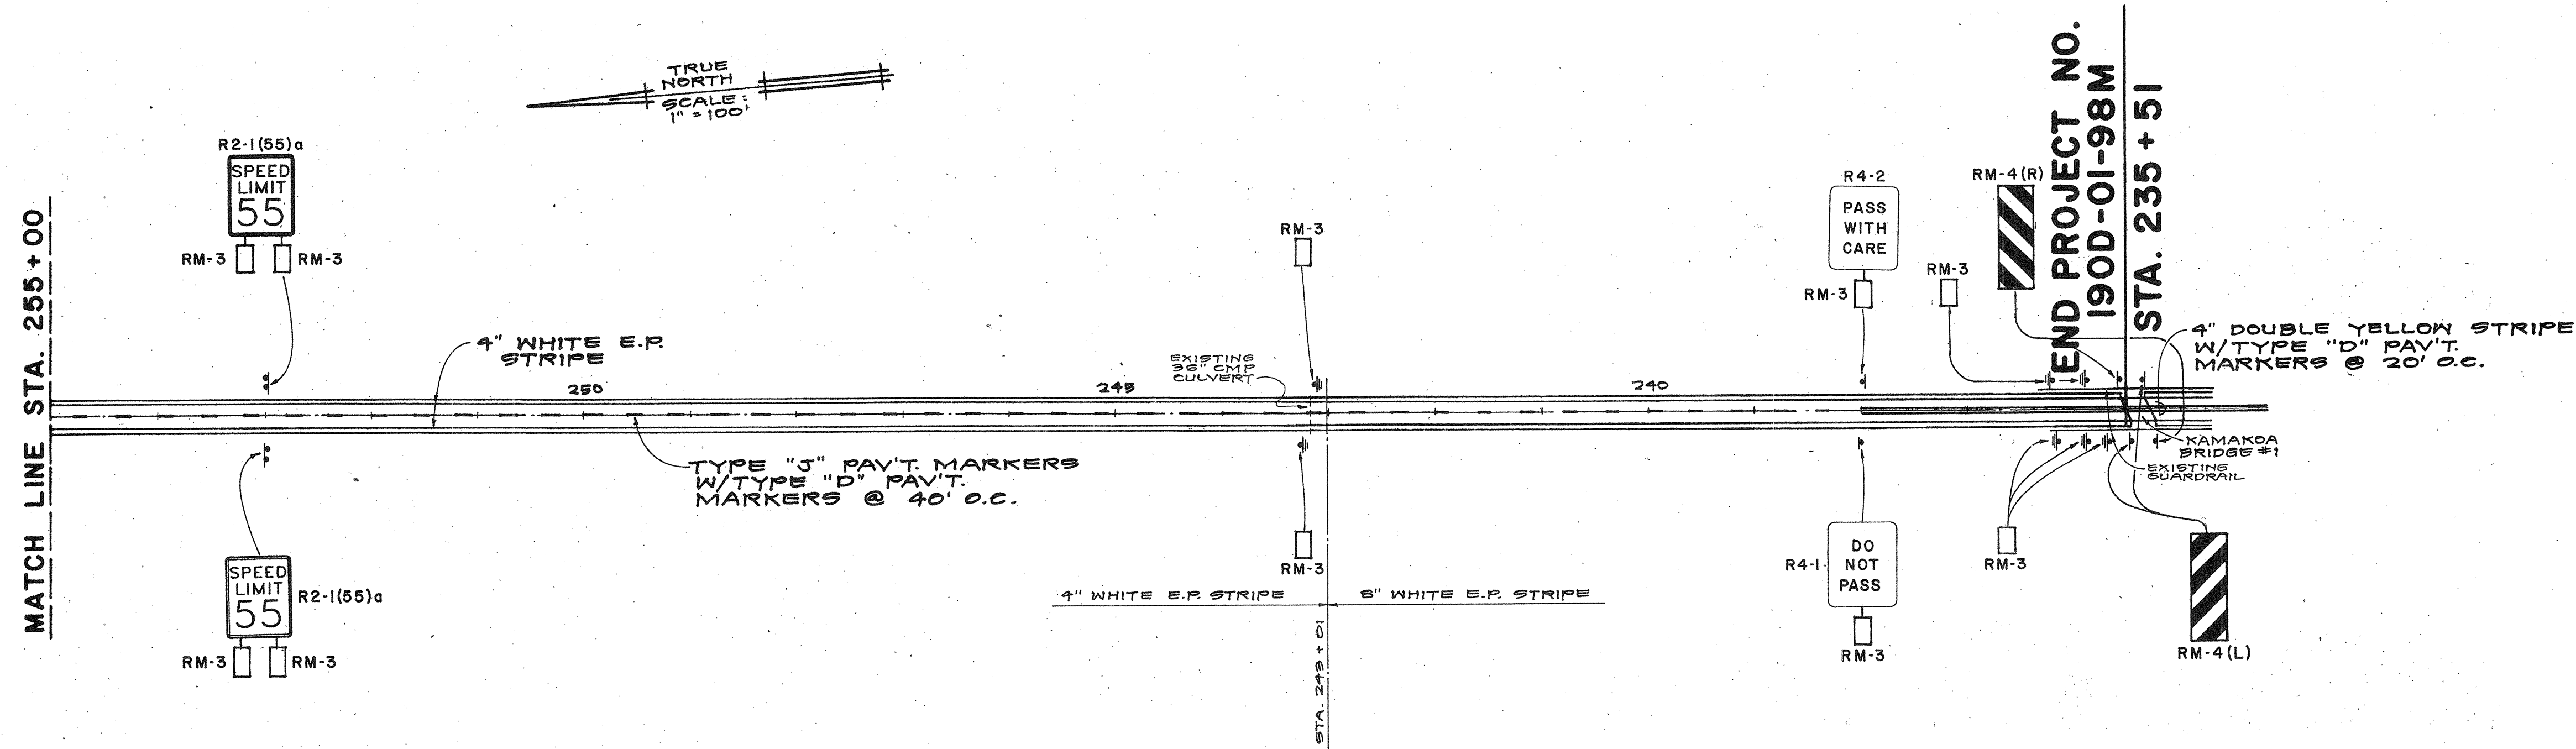

SURVEY PLOTTED BY	DATE
DRAWN BY	
TRACED BY	
DESIGNED BY	
QUANTITIES BY	
CHECKED BY	
ORIGINAL PLAN	
NOTE BOOK	
No.	

NOTE :
SEE SHEET NOS. 19, 23 AND 24 FOR PAVEMENT MARKINGS AND SIGN SCHEDULES.

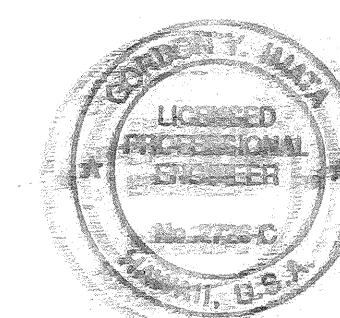

THIS WORK WAS PREPARED BY
ME UNDER MY SUPERVISION
Gregory M. Maki

STATE OF HAWAII
DEPARTMENT OF TRANSPORTATION
HIGHWAYS DIVISION

**ROADWAY SIGNS AND
PAVEMENT MARKINGS**
MAMALAHOA HIGHWAY RESURFACING
WAIMEA TO KAMAKOHA BRIDGE NO. 1
PROJECT NO. 190E-01-98M

Scale: As Shown
Date: APRIL, 1998

SHEET No. 3 OF 3 SHEETS