


DATE: _____
SURVEY PLOTTED BY: _____
DRAWN BY: _____
TRACED BY: _____
DESIGNED BY: _____
NOTE BOOK: _____
QUANTITIES BY: _____
CHECKED BY: _____
No. _____

FED. ROAD DIST. NO.	STATE	PROJ. NO.	FISCAL YEAR	SHEET NO.	TOTAL SHEETS
HAWAII	HAW.	190E-01-98M	1998	23	30

SIGN SCHEDULES

STATION	LEFT	RIGHT	TYPE	SIGN TO REMAIN	REMOVE	INSTALL (10 SQ. FT. OR LESS)		INSTALL (GREATER THAN 10 SQ. FT.)		DESTINATION SIGN PANEL (S.F.)
						W/POST	WO/POST	W/POST	WO/POST	
Mamalahoa Highway										
435+50	●		W2-2(R), (36" X 36")			1				
432+17		●	R4-1	1						
430+73		●	R2-1(45)	1						
430+13	●		R1-1, (36" X 36")			1				
430+13	●		Lalamilo Rd. (top mounted street name)				1			
430+00	●		D10-4 (1), (12" X 24")		1	1				
430+00	●		D10-7(190), (10" X 7")		1		1			
429+75	●		R-1, (24" X 30")		1	1				
429+75		●	R-2, (24" X 36")		1	1				
429+15	●		R2-1(55)a, (36" X 48")		1			1		
428+50	●		R16-1A, (30" X 36")		1	1				
427+94		●	ADOPT-A-HIGHWAY NEXT.....	1						
427+50		●	W8-4a, (36" X 36")		1	1				
427+17	●		DRY AREA....PREVENT FIRES	1						
426+50		●	R2-5a, (36" X 48")		1			1		
426+00	●		M1-6(190), (24" X 24")			1				
425+50		●	W2-2(L), (36" X 36")			1				
424+95		●	R4-1, (24" X 30")			1				
423+68	●		R1-1, (30" X 30")		1	1				
423+00	●		R15-1, (30" X 32")		1	1				
409+05	●		R4-1, (24" X 30")			1				
404+00	●		W1-2(L), (36" X 36")			1				
404+00	●		W13-1(45)-A, (24" X 24")				1			
400+45	●		R1-1, (36" X 36")		1	1				
399+85		●	R4-2, (24" X 30")			1				
399+60	●		W1-8(L), (18" X 24")			1				
399+60	●		W1-8(R), (18" X 24")				1			
399+00	●		W1-8(L), (18" X 24")		1	1				
399+00	●		W1-8(R), (18" X 24")		1		1			
398+40	●		W1-8(L), (18" X 24")		1	1				
398+40	●		W1-8(R), (18" X 24")		1		1			
397+80	●		W1-8(L), (18" X 24")		1	1				
397+80	●		W1-8(R), (18" X 24")		1		1			

STATION	LEFT	RIGHT	TYPE	SIGN TO REMAIN	REMOVE	INSTALL (10 SQ. FT. OR LESS)		INSTALL (GREATER THAN 10 SQ. FT.)		DESTINATION SIGN PANEL (S.F.)
						W/POST	WO/POST	W/POST	WO/POST	
396+56	●		D-1(Kailua 39, Airport), (96" X 48")		1					32.0
395+00		●	M1-6(190), (24" X 24")		1	1				
395+00		●	M3-1(North), (24" X 12")				1			
394+00		●	W1-2(R), (36" X 36")			1				
394+00		●	W13-1(45)-A, (24" X 24")				1			
392+85	●		D-2(Kailua 39, Waimea 1), (96" X 48")		1					32.0
391+00	●		M1-6(190), (24" x 24")		1	1				
391+00	●		M3-1(South), (24" X 12")			1				
389+70		●	D-3(Waimea 1, Airport), (96" X 48")		1					32.0
385+00	●		W1-2(R), (36" X 36")		1	1				
385+00	●		W13-1(45)-A, (24" X 24")				1			
380+20		●	W1-8(R), (18" X 24")			1				
380+20		●	W1-8(L), (18" X 24")				1			
379+40		●	W1-8(R), (18" X 24")			1				
379+40		●	W1-8(L), (18" X 24")				1			
378+60		●	W1-8(R), (18" X 24")			1				
378+60		●	W1-8(L), (18" X 24")				1			
377+80		●	W1-8(R), (18" X 24")			1				
377+80		●	W1-8(L), (18" X 24")				1			
377+20	●		D10-4(2), (12" X 24")		1	1				
377+20	●		D10-7(190), (10" X 7")				1			
377+00		●	W1-8(R), (18" X 24")			1				
377+00		●	W1-8(L), (18" X 24")				1			
373+00		●	W1-2(L), (36" X 36")			1				
373+00		●	W13-1(45)-A, (24" X 24")				1			
324+40	●		D10-4(3), (12" X 24")		1	1				
324+40	●		D10-7(190), (10" X 7")				1			
323+90		●	R4-1, (24" X 30")			1				
(SHEET 1 OF 2) TOTALS				4	25	34	18	2	0	96.0

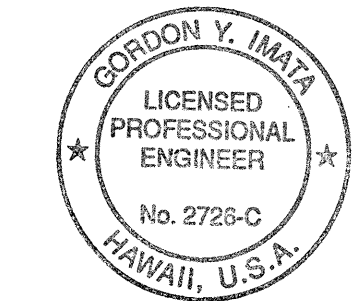

THIS WORK WAS PREPARED BY
ME OR UNDER MY SUPERVISION.
Gordon Y. Ma

STATE OF HAWAII
DEPARTMENT OF TRANSPORTATION
HIGHWAYS DIVISION
SIGN SCHEDULE

MAMALAHOA HIGHWAY RESURFACING
WAIMEA TO MAMAKOA BRIDGE NO. 1
Project No. 190E-01-98M
Scale: None Date: April, 1998
SHEET No. 1 OF 2 SHEETS


DATE: _____
SURVEY PLOTTED BY: _____
DRAWN BY: _____
NOTED BY: _____
DESIGNED BY: _____
QUANTITIES BY: _____
CHECKED BY: _____
No. _____

FED. ROAD DIST. NO.	STATE	PROJ. NO.	FISCAL YEAR	SHEET NO.	TOTAL SHEETS
HAWAII	HAW.	190E-01-98M	1998	24	30

SIGN SCHEDULES

STATION	LEFT	RIGHT	TYPE	SIGN TO REMAIN	REMOVE	INSTALL (10 SQ. FT. OR LESS)		INSTALL (GREATER THAN 10 SQ. FT.)		DESTINATION SIGN PANEL (S.F.)
						W/POST	WO/POST	W/POST	WO/POST	
316+00	●		W1-4(R) _a , (36" X 36")		1	1				
316+00	●		W13-1(45)-A, (24" X 24")		1		1			
314+80		●	R4-2, (24" X 30")			1				
310+50		●	W1-8(R), (18" X 24")			1				
309+70		●	W1-8(R), (18" X 24")			1				
309+70		●	W1-8(L), (18" X 24")				1			
308+90		●	W1-8(R), (18" X 24")		1	1				
308+90		●	W1-8(L), (18" X 24")		1		1			
308+10		●	W1-8(R), (18" X 24")		1	1				
308+10		●	W1-8(L), (18" X 24")		1		1			
307+50		●	W1-8(R), (18" X 24")		1	1				
307+50		●	W1-8(L), (18" X 24")		1		1			
304+60	●		W1-8(L), (18" X 24")		1	1				
304+60	●		W1-8(R), (18" X 24")		1		1			
303+80	●		W1-8(L), (18" X 24")		1	1				
303+80	●		W1-8(R), (18" X 24")		1		1			
303+00	●		W1-8(L), (18" X 24")		1	1				
303+00	●		W1-8(R), (18" X 24")		1		1			
302+20	●		W1-8(L), (18" X 24")		1	1				
302+20	●		W1-8(R), (18" X 24")				1			
297+00	●		W1-4(L) _a , (36" X 36")			1				
297+00	●		W13-1(35)-A, (24" X 24")				1			
296+00		●	W1-4(R) _a , (36" X 36")		1	1				
296+00		●	W13-1(45)-A, (24" X 24")		1		1			
293+00	●		W1-8(L), (18" X 24")			1				
293+00	●		W1-8(R), (18" X 24")				1			
292+00	●		W1-8(L), (18" X 24")			1				
292+00	●		W1-8(R), (18" X 24")				1			
291+00	●		W1-8(L), (18" X 24")			1				
291+00	●		W1-8(R), (18" X 24")				1			
287+00		●	W1-8(R), (18" X 24")			1				
287+00		●	W1-8(L), (18" X 24")				1			
286+20		●	W1-8(R), (18" X 24")		1	1				
286+20		●	W1-8(L), (18" X 24")		1		1			
285+40		●	W1-8(R), (18" X 24")		1	1				
285+40		●	W1-8(L), (18" X 24")		1		1			

STATION	LEFT	RIGHT	TYPE	SIGN TO REMAIN	REMOVE	INSTALL (10 SQ. FT. OR LESS)		INSTALL (GREATER THAN 10 SQ. FT.)		DESTINATION SIGN PANEL (S.F.)
						W/POST	WO/POST	W/POST	WO/POST	
284+60		●	W1-8(R), (18" X 24")		1	1				
284+60		●	W1-8(L), (18" X 24")		1		1			
280+00		●	W1-4(L) _a , (36" X 36")			1				
280+00		●	W13-1(35)-A, (24" X 24")				1			
279+00	●		W1-8(L), (18" X 24")			1				
279+00	●		W1-8(R), (18" X 24")				1			
278+00	●		W1-8(L), (18" X 24")			1				
278+00	●		W1-8(R), (18" X 24")				1			
277+00	●		W1-8(L), (18" X 24")			1				
277+00	●		W1-8(R), (18" X 24")				1			
271+60	●		D10-4(2), (12" X 24")		1	1				
271+60	●		D10-7(190), (10" X 7")		1		1			
269+10	●		R4-2, (24" X 30")			1				
262+00		●	M1-6(190), (24" X 24")			1				
262+00	●		M1-6(190), (24" X 24")			1				
259+90		●	R4-1, (24" X 30")			1				
253+00		●	R2-1(55) _a , (36" X 48")					1		
253+00	●		R2-1(55) _a , (36" X 48")					1		
238+00		●	R4-2, (24" X 30")			1				
238+00	●		R4-1, (24" X 30")			1				
			Waimea-Kohala Airport Road							
0+45	●		R1-1, (36" X 36")		1	1				
0+70	●		M1-6(190), (24" X 24")		1	1				
0+70	●		M6-4, (21" X 15")				1			
			(SHEET 2 OF 2)	0	25	33	25	2	0	0.0
			(SHEET 1 OF 2)	4	25	34	18	2	0	96.0
TOTALS				4	50	67	43	4	0	96.0

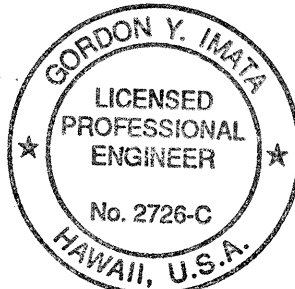

THIS WORK WAS PREPARED BY ME OR UNDER MY SUPERVISION.
[Signature]

STATE OF HAWAII
DEPARTMENT OF TRANSPORTATION
HIGHWAYS DIVISION
SIGN SCHEDULE

MAMALAHOA HIGHWAY RESURFACING
WAIMEA TO MAMAKOIA BRIDGE NO. 1
Project No. 190E-01-98M
Scale: None Date: April, 1998
SHEET No. 2 OF 2 SHEETS