


CONSTRUCTION SIGN SCHEDULE					
ROAD AND LOCATION *	ROUTE 19 CENTERLINE STATION **	THE	RIGHT	ITEM NO. 621.7121 (NO POSTS)	ITEM NO. 621.7120 (TWO POSTS)
MAMALAHOA HWY.	192+21		•	CW13-1 (35)	CG20-1d
	192+71		•		CG20-1(5)
	192+71	•			CG20-2
SADDLE ROAD	2+00	•			CG20-1d
	2+00		•		CG20-2
MAMALAHOA HWY.	239+75	•			CG20-1(5)
	239+75				CG20-2
	240+25			CW13-1 (35)	CG20-1d
Total Construction Signs			2	8	

* - Final Locations of All Signs to be Determined in the Field by the Engineer.

** - Signs Erected on Side Roads Must be Located 50' (Min.), From E.P. of Hawaii Belt Road.

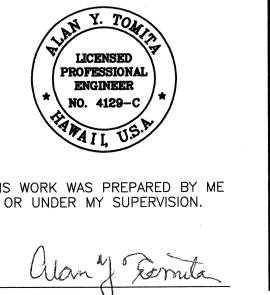

STATE OF HAWAII

DEPARTMENT OF TRANSPORTATION

HIGHWAYS DIVISION CONSTRUCTION SIGN PLAN & SCHEDULE

MAMALAHOA HIGHWAY RESURFACING
Vicinity of Kamakoa Bridge No. 1 to Keamoku

Project No. 190DE-01-99M

Scale: As Shown

Date: May, 1999 SHEET No. 1

OF 1 SHEETS

50