

**SECTION AT # STA 50+21**  
Scale: 1/4" = 1'-0"  
A  
C-29 | C-44

**SECTION AT # STA 52+45**  
Scale: 1/4" = 1'-0"  
B  
C-29 | C-44

**SECTION AT # STA 53+77**  
Scale: 1/4" = 1'-0"  
C  
C-29 | C-44

**SECTION AT # STA 54+45**  
Scale: 1/4" = 1'-0"  
D  
C-29 | C-44

**GRAPHIC SCALE:**  
4 3 2 1 0 4 8  
SCALE: 1/4" = 1'-0"

**PROFESSIONAL ENGINEER SEAL:**  
CHAD M. McDONALD  
LICENSED PROFESSIONAL ENGINEER  
No. 9793-C  
HAWAII, U.S.A.

**NOTE:** This work was prepared by me or under my supervision. Contractor to check and verify dimensions at job before proceeding with work.











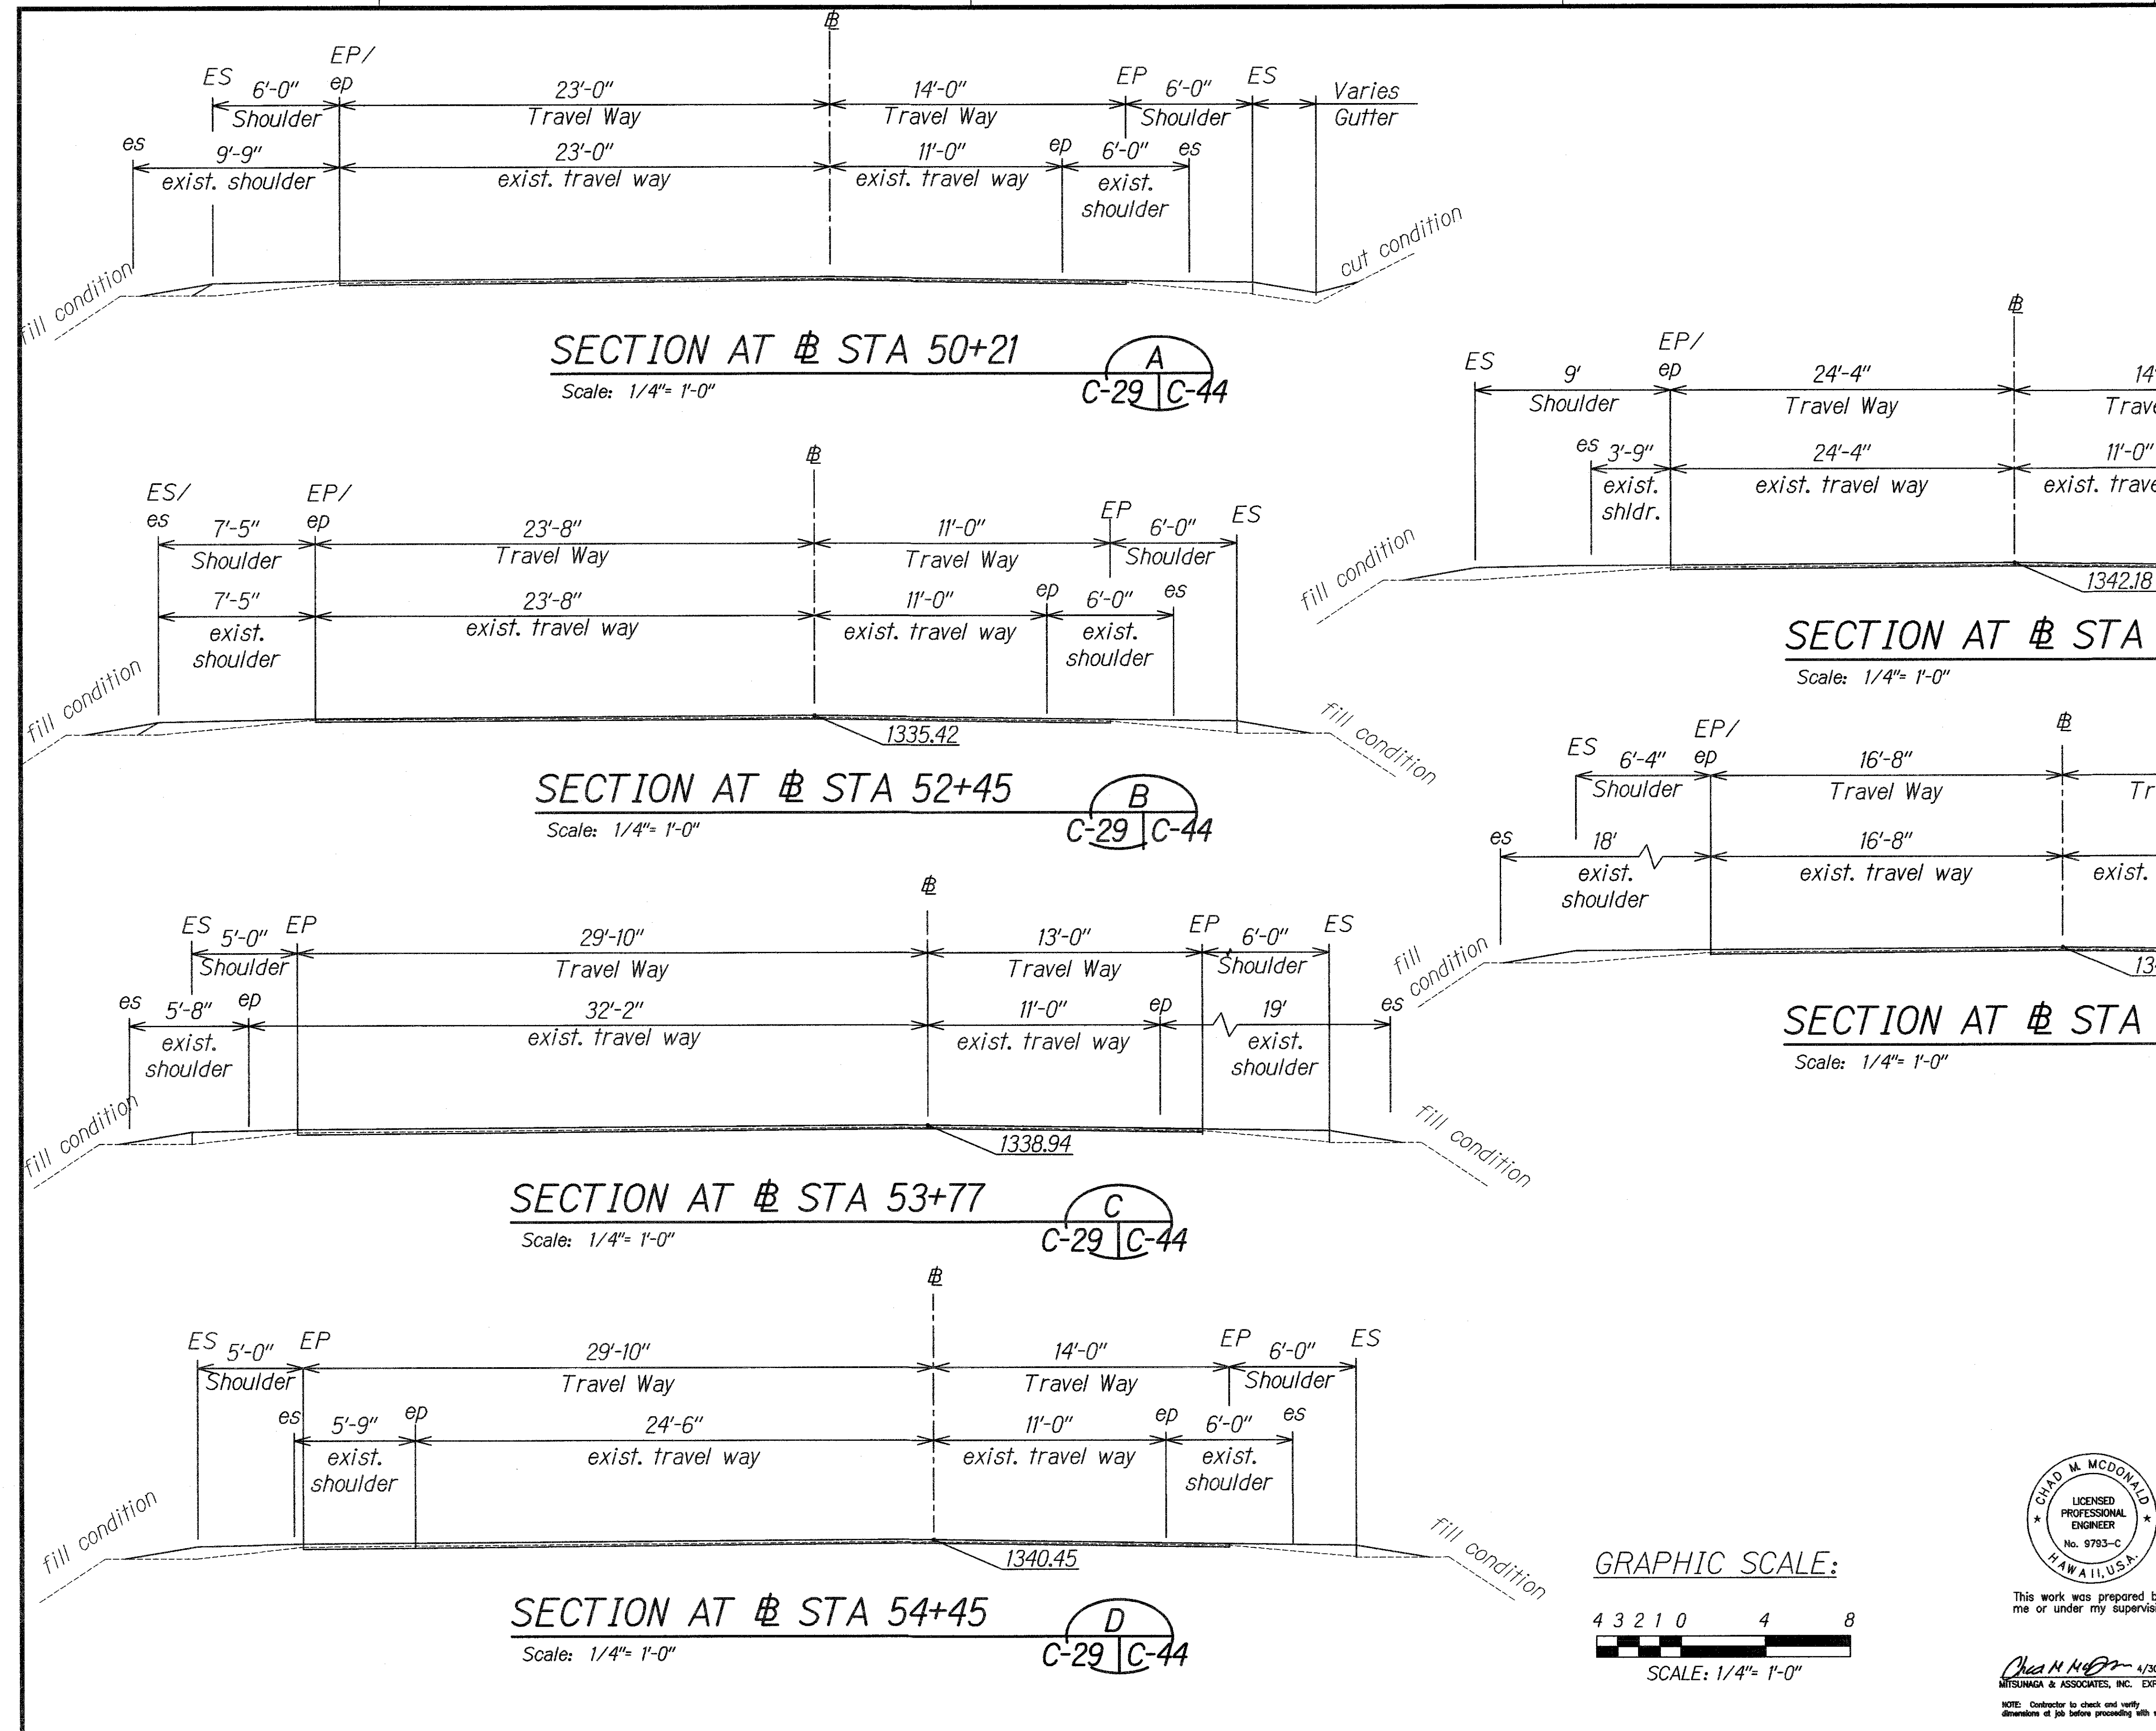
































