
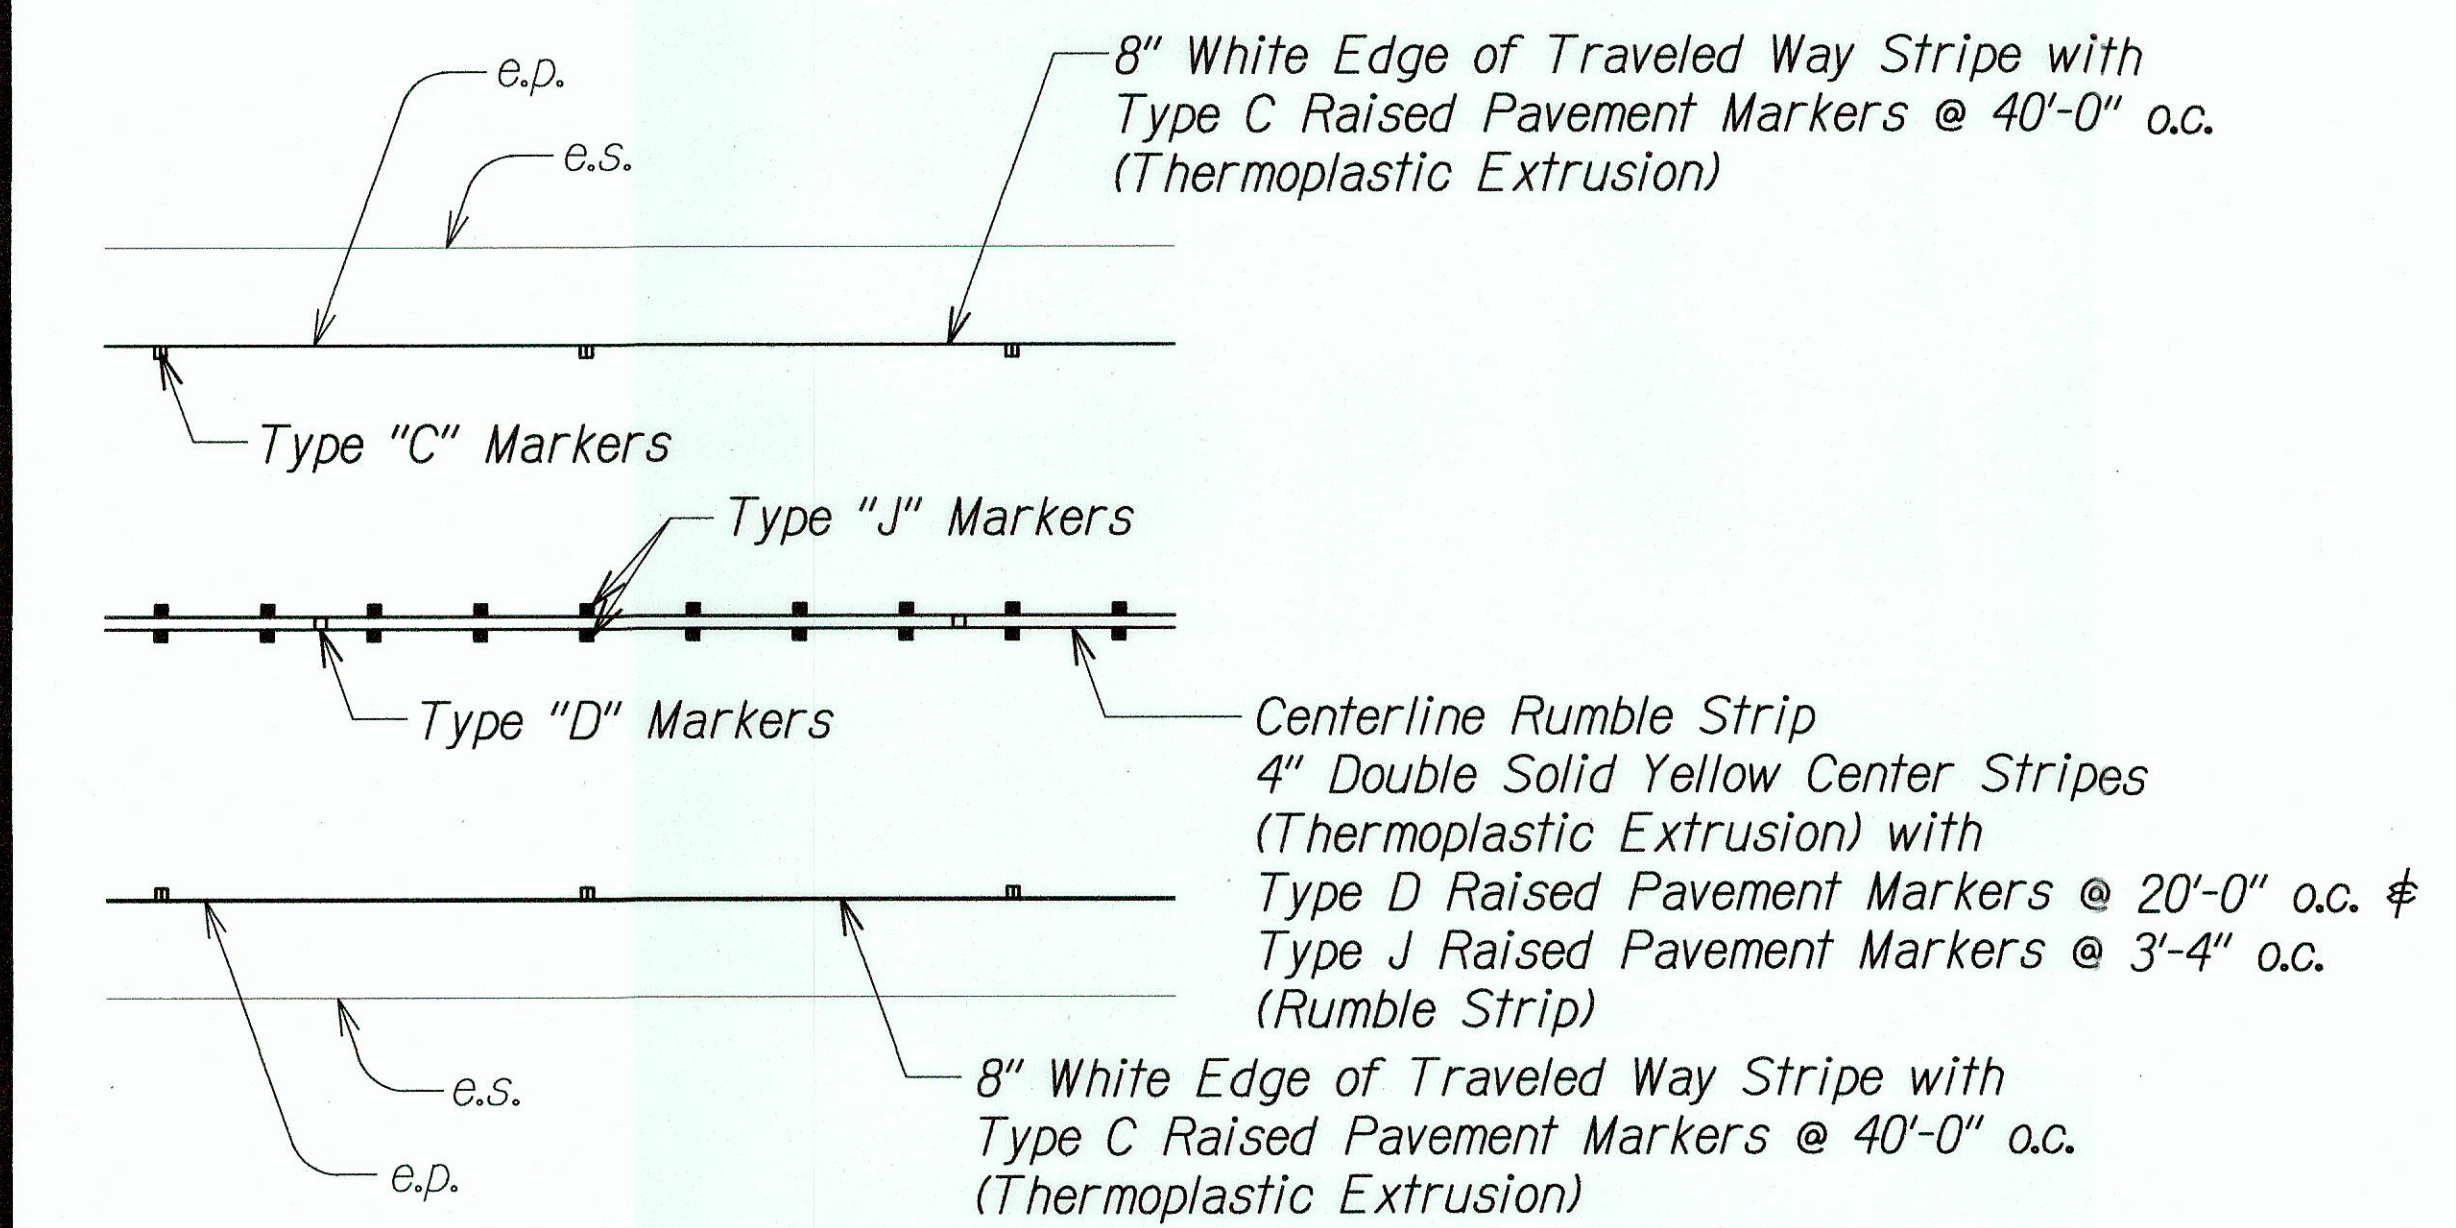


FED. ROAD DIST. NO.	STATE	FED. AID PROJ. NO.	FISCAL YEAR	SHEET NO.	TOTAL SHEETS
HAWAII	HAW.	STP-0190(016)	2016	12	36

LEGEND


- ① Existing Sign(s) & Post(s) to Remain
- || Existing Reflector Markers (RM-2, White) & Steel Posts to Remain
- ⊞ Existing Sign

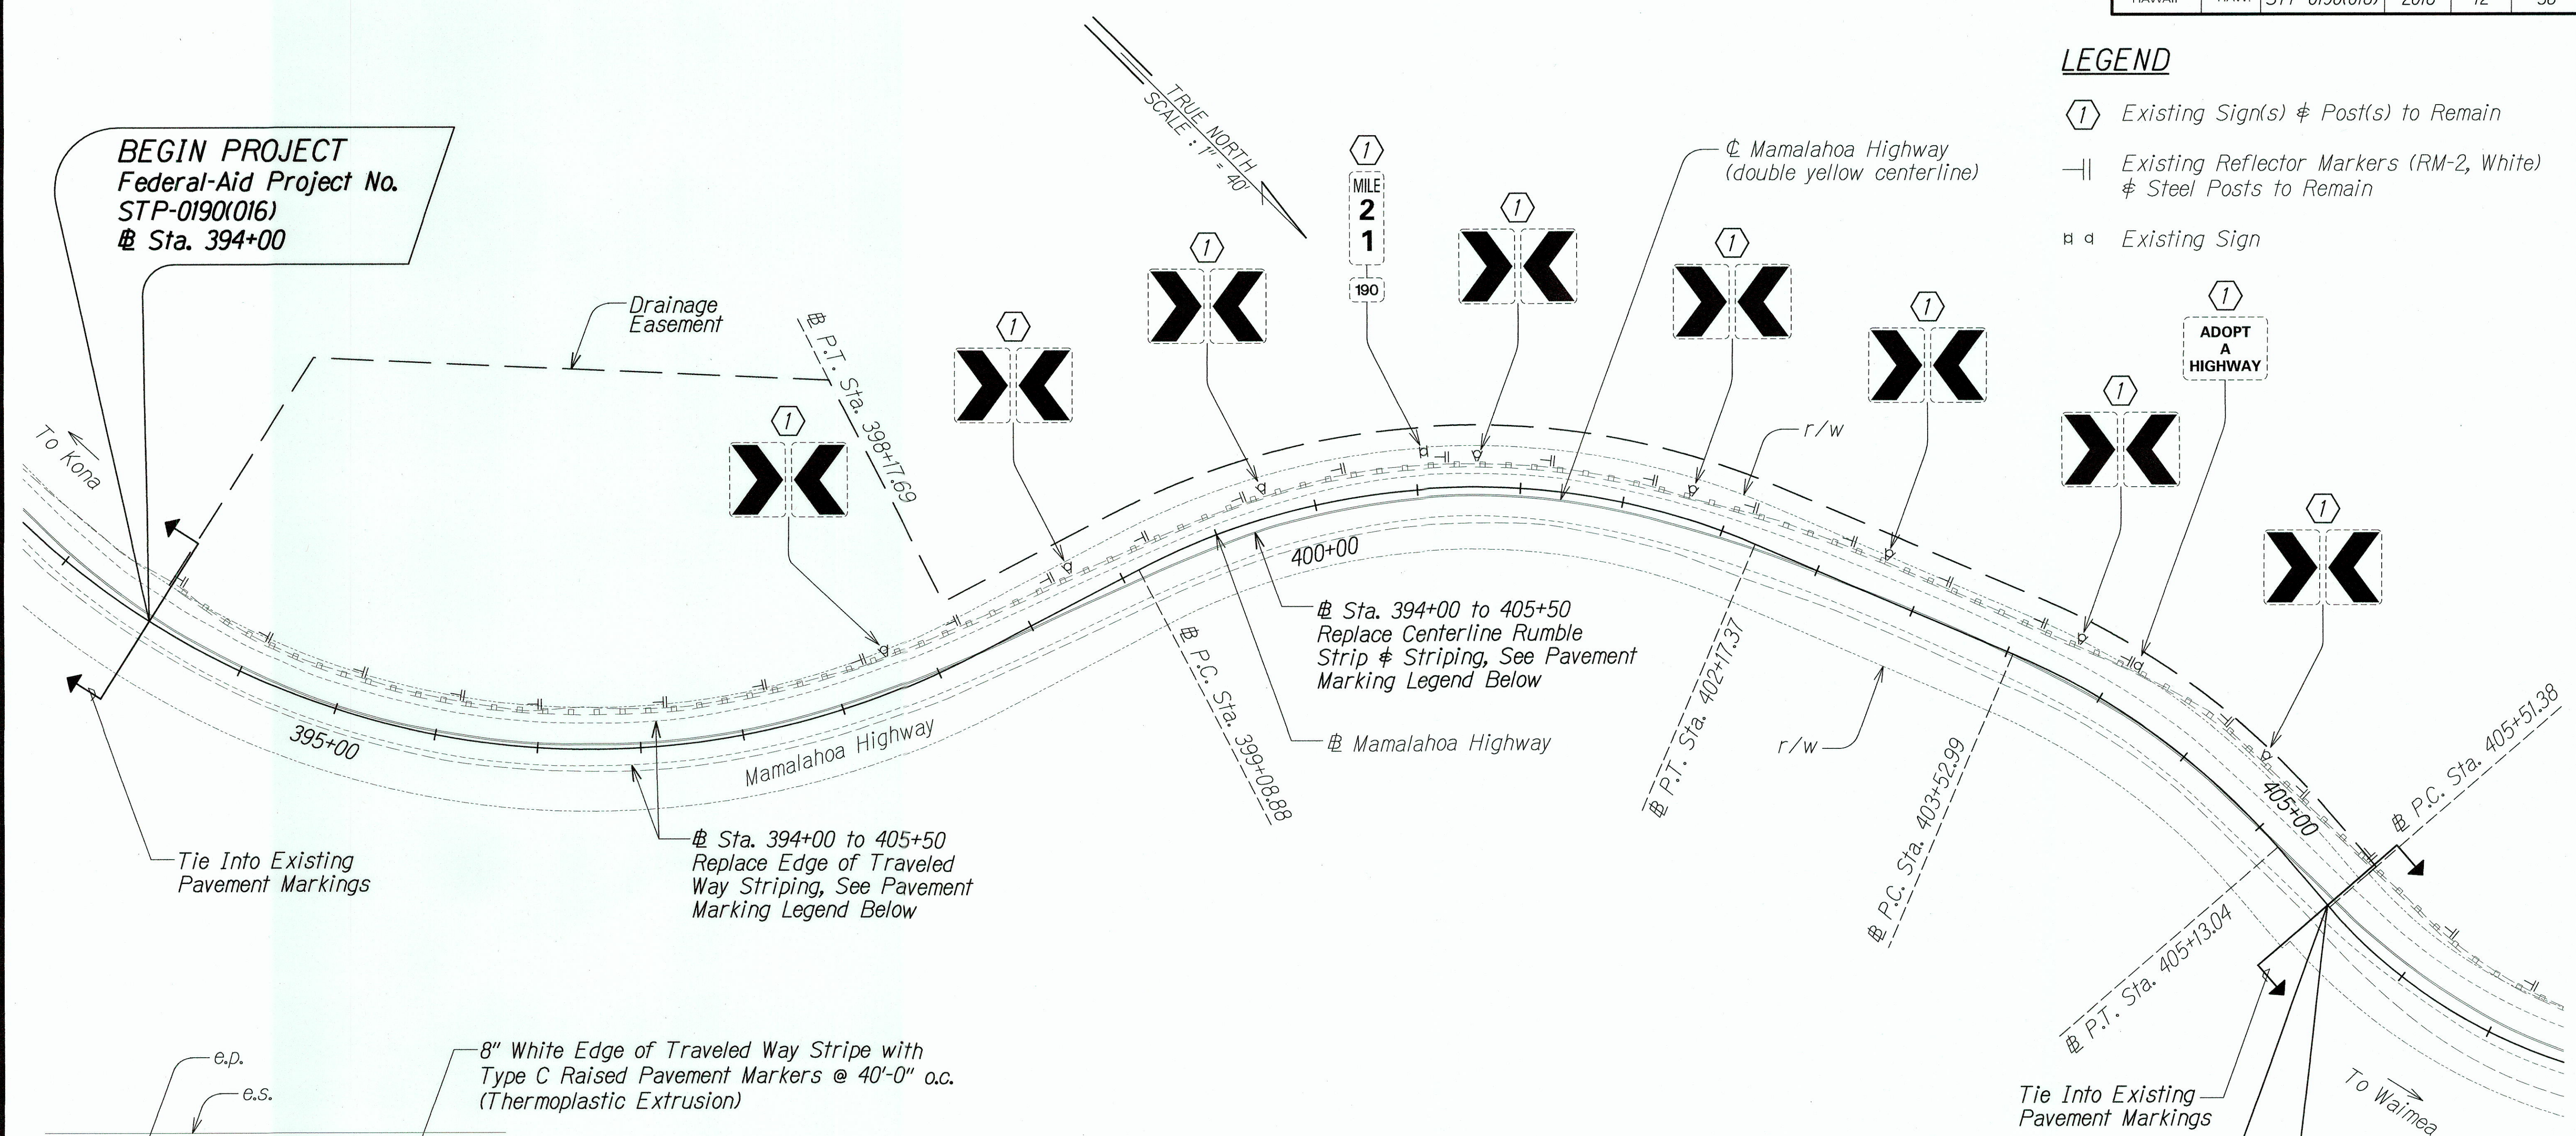

PAVEMENT MARKING LEGEND

NOTES

- Layout of pavement markings and striping shall be done by the Contractor and approved by the Engineer prior to any installation work.
- Existing pavement markings not incorporated in the final traffic pattern shall be removed as directed by the Engineer. Costs shall be incidental to the various pavement marking items.
- All pavement striping shall be as noted on the Legend or plans.
- All preformed pavement marking tapes over existing pavement shall be applied with an approved primer as recommended by the tape manufacturer and as approved by the Engineer. The primer shall be allowed to dry to the tacky stage prior to tape application.
- The Mamalahoa baseline (#) is not equivalent to the double yellow centerline (¢) striping.

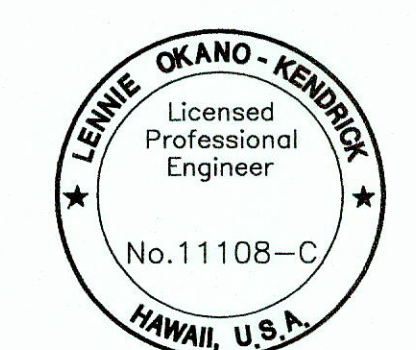

This work was prepared by me or under my supervision.
Lennie Okano-Kendrick
Expiration Date of License 4/18

STATE OF HAWAII
DEPARTMENT OF TRANSPORTATION
HIGHWAYS DIVISION

PAVEMENT MARKING PLAN, LEGEND & NOTES

MAMALAHOA HIGHWAY
DRAINAGE IMPROVEMENTS
Vicinity of Puuwaawaa Ranch Road
Federal-Aid Project No. STP-0190(016)
Scale: As Noted Date: April 2016