


Attachment 3


Legal Boundary Maps-TMK Base

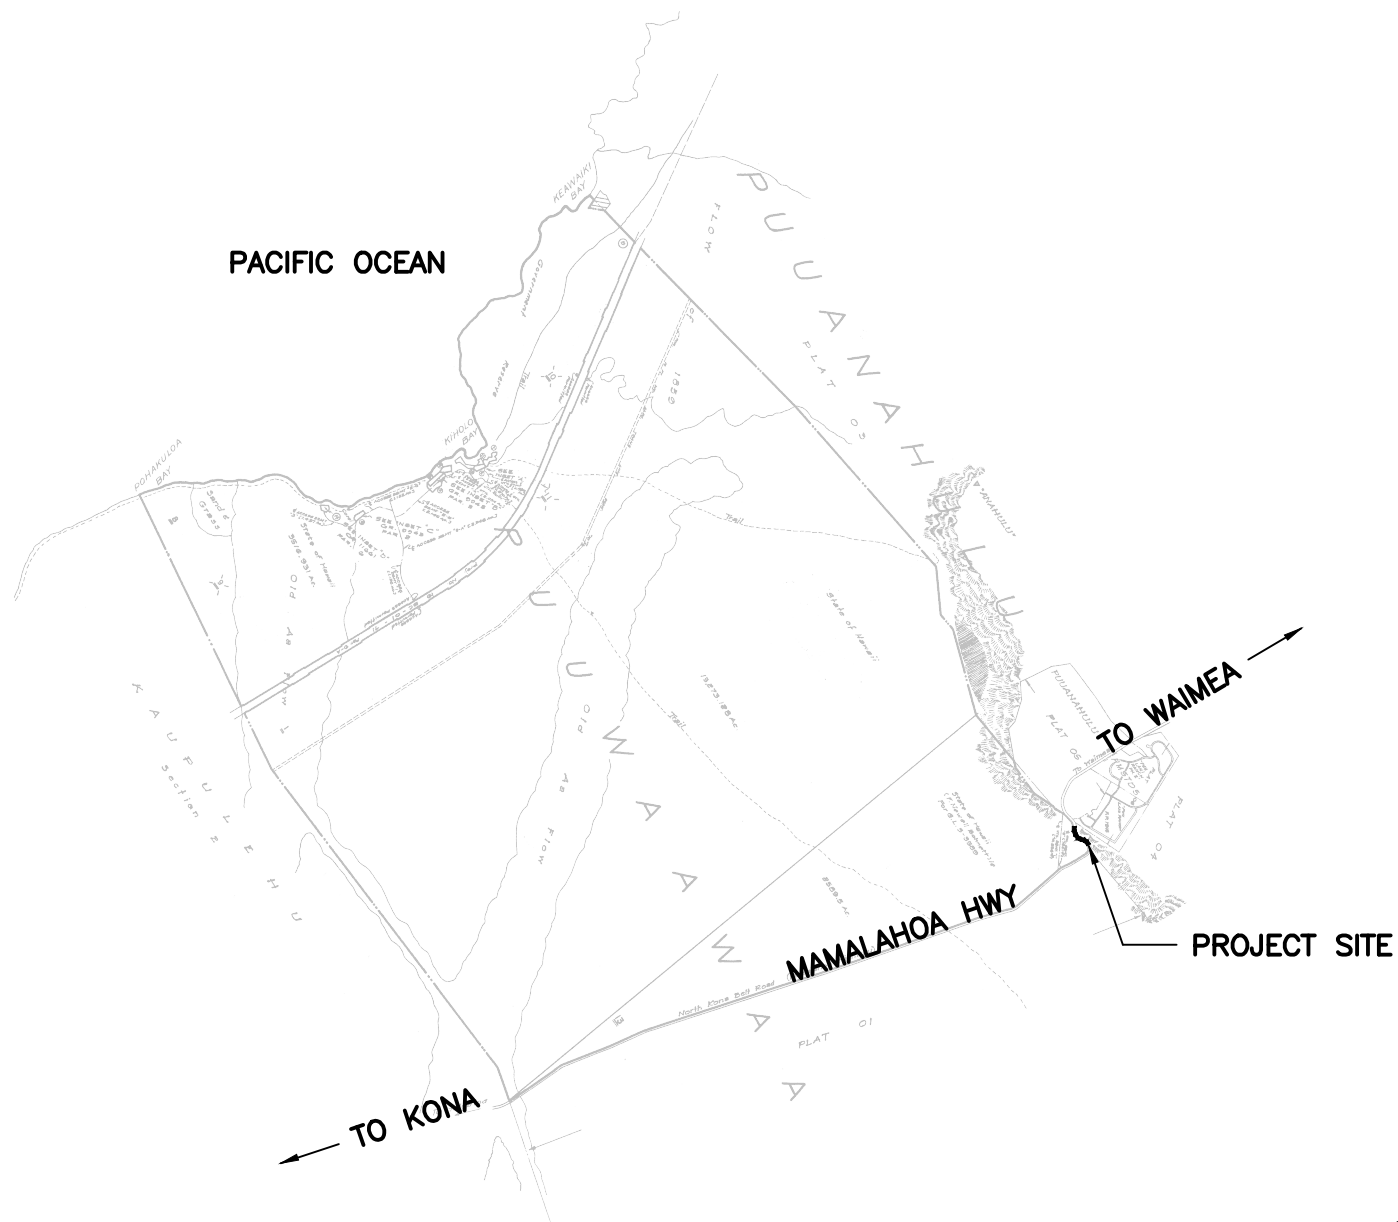

TMK: 7-1-02
Not to Scale

Mamalahoa Highway Drainage Improvements
Vicinity of Puuwaawaa Ranch Road
 District of North Kona, Island of Hawaii
 TMK: (3) 7-1-02, 04, 06


Attachment 3
Legal Boundary Map-TMK Base
 03/28/14

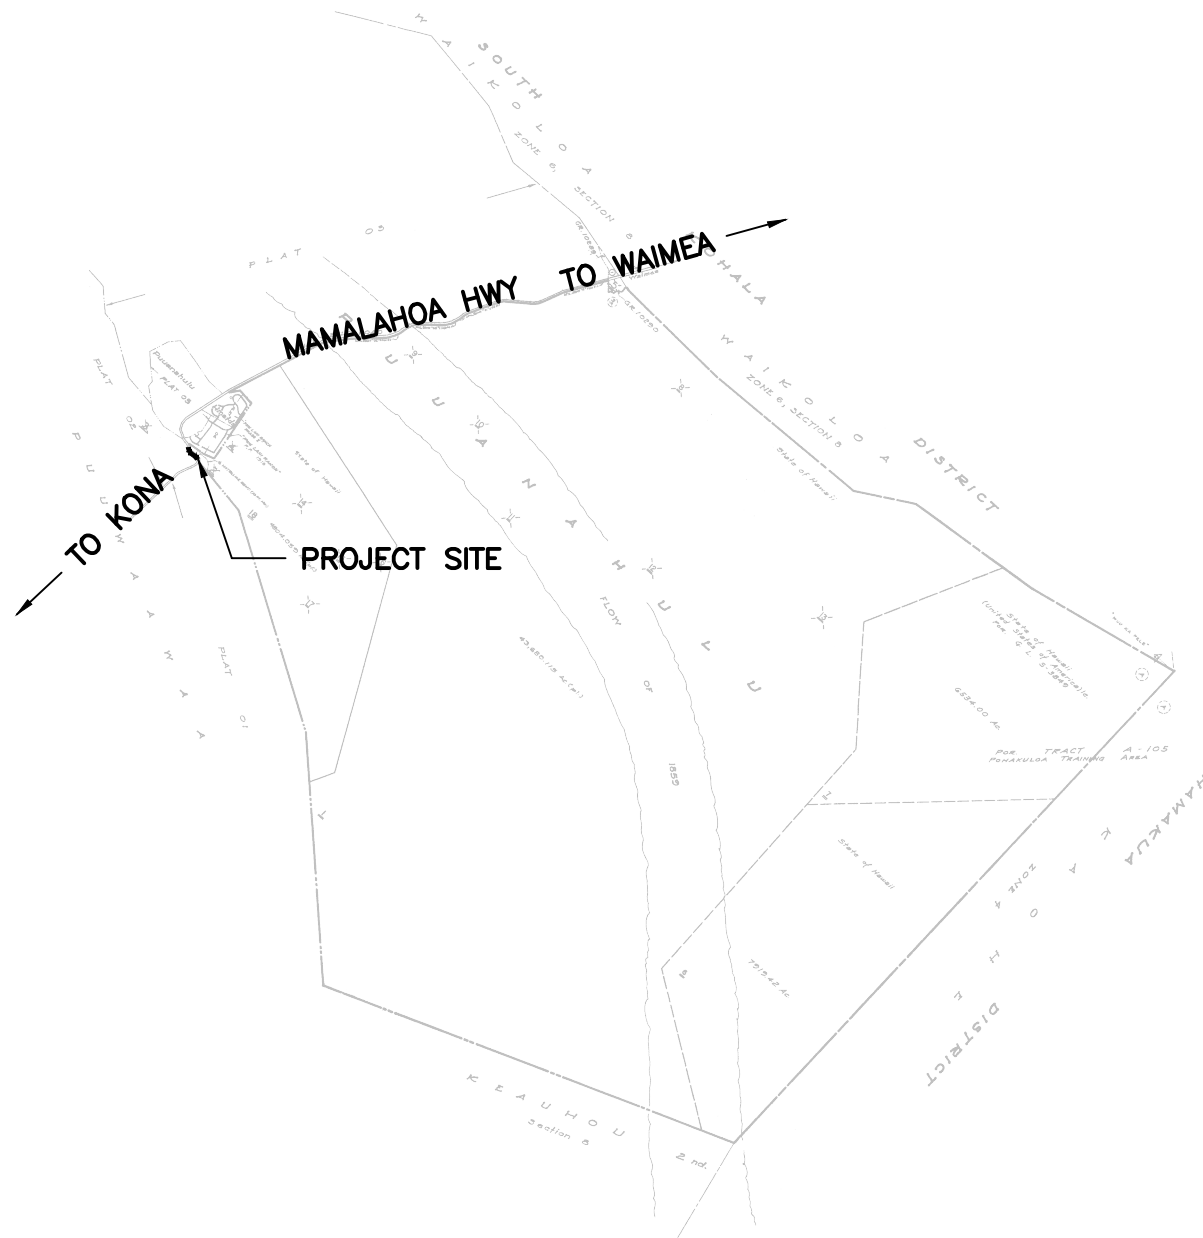

TMK: 7-1-04
Not to Scale

Mamalahoa Highway Drainage Improvements
Vicinity of Puuwaawaa Ranch Road
District of North Kona, Island of Hawaii
TMK: (3) 7-1-02, 04, 06

Attachment 3
Legal Boundary Map-TMK Base
03/28/14

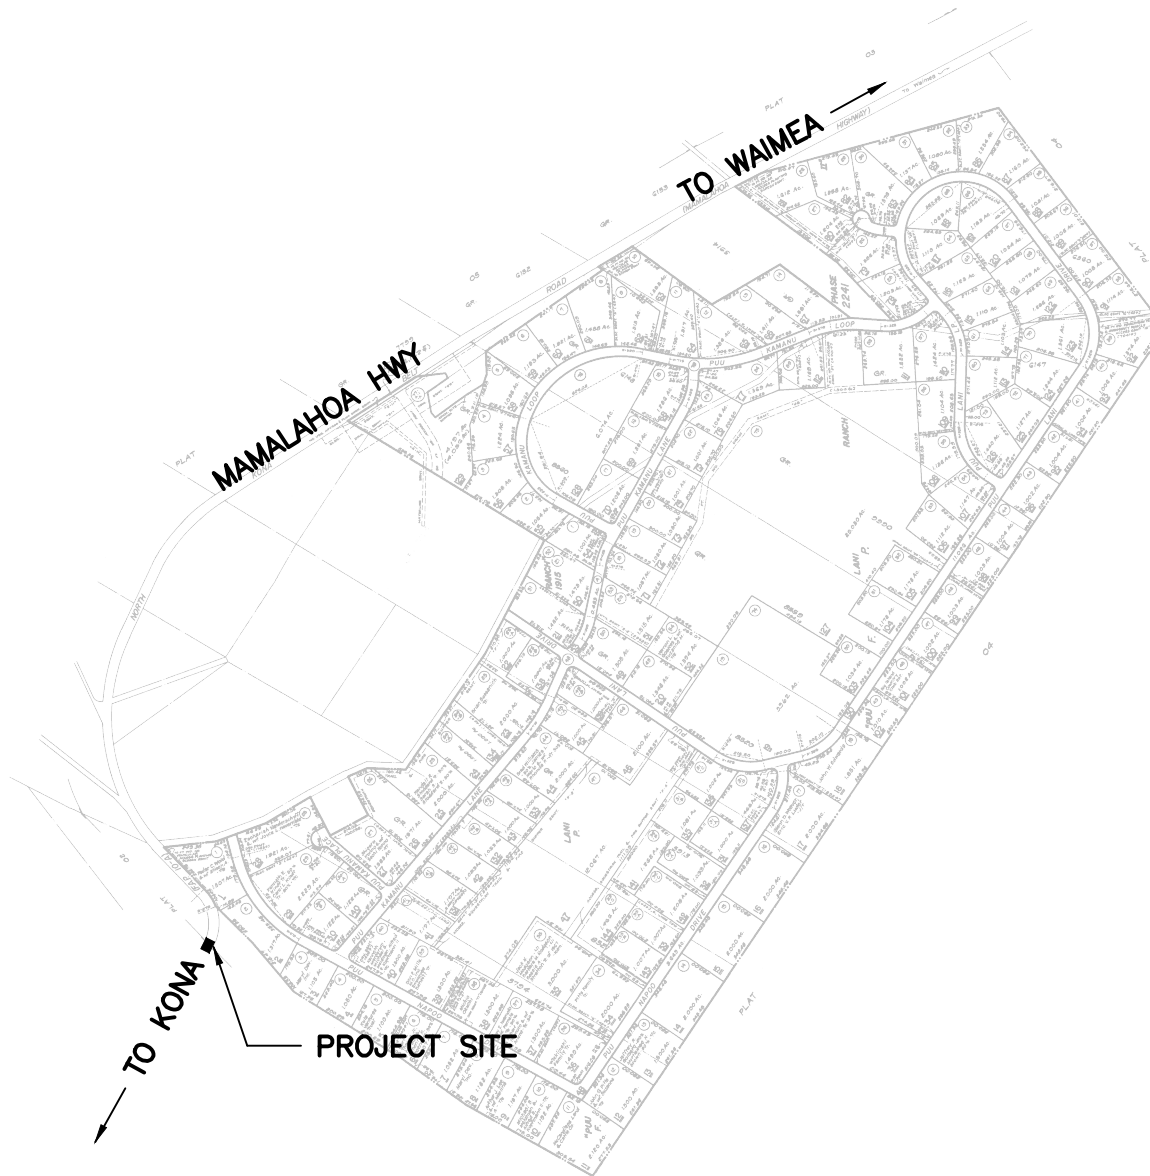

TMK: 7-1-06
Not to Scale

Mamalahoa Highway Drainage Improvements
Vicinity of Puuwaawaa Ranch Road
District of North Kona, Island of Hawaii
TMK: (3) 7-1-02, 04, 06

Attachment 3
Legal Boundary Map-TMK Base
03/28/14