


FED. ROAD DIST. NO.	STATE	FED. AID PROJ. NO.	FISCAL YEAR	SHEET NO.	TOTAL SHEETS
HAWAII	HAW.	HSIP-0190(017)	2021	24	27

STRIPING AND PAVEMENT MARKING SCHEDULE												
STATION		THERMOPLASTIC SPRAY (LINEAR FEET)								PAVEMENT MARKERS (EACH)		
BEG	END	629.1012	629.1010	629.1030	629.1015	629.1020	629.1032	629.1032	629.3010	629.4020	629.4030	629.4040
		4" DOUBLE YELLOW CENTERLINE	4" SINGLE YELLOW CENTERLINE	12" SINGLE YELLOW TRANSVERSE LINE	6" SINGLE WHITE EDGE LINE	8" SINGLE WHITE EDGE LINE	12" SINGLE WHITE TRANSVERSE LINE	12" SINGLE WHITE STOP BAR	WHITE PAVEMENT ARROWS	TYPE C MARKERS 40' O.C. (EDGE)	TYPE D MARKERS 20' O.C. (CENTER)	TYPE H MARKERS 20' O.C. (CENTER)
115+00.00	121+90.93	691			1382					35	35	
121+92.38	127+52.49	561			1121					29	29	
127+55.78	137+03.96	949			1897					48	48	
137+07.00	144+37.85	731			1462					37	37	
144+40.00	152+20.00	780			1560					39	39	
152+20.00	152+55.00				35					1		
152+55.00	157+43.54	489			978					25	25	
157+47.82	161+17.33	370			740					19	19	
161+18.97	170+99.22	981			1961					50	50	
171+38.00	177+99.74	662			1324					34	34	
178+01.52	181+50.00	349			697					18	18	
181+50.00	182+25.00				75					2		
182+25.00	182+26.11	2			3					1	1	
182+27.66	189+98.64	771			1542					39	39	
189+99.73	201+88.39	1189			2378					60	60	
202+02.29	212+48.86	1047			2094					53	53	
212+51.98	222+25.00	974			1947					49	49	
222+25.00	223+95.52		221		342					9	5	5
223+97.72	234+00.00		1263		2005					51	26	26
234+00.00	235+01.56	102			204					6	6	
235+01.51	240+00.00	499			997					25	25	
240+00.00	241+00.00				100					3		
241+00.00	242+93.91		244		388					10	5	5
243+00.00	245+50.00		320		500					13	7	7
245+50.00	260+00.00		370		2900					73	36	
260+00.00	269+00.00		1130		1800					45	23	23
269+00.00	275+00.00	600			1200					30	30	
SADDLE INTERSECTION		720		70	1360	600	240	66	3	64	36	23
WEST HAWAII CONC. INTERSECTION		10						28				
STA. 240+50 INTERSECTION								28				
TOTAL		12477	3548	70	32992	600	240	122	3	868	735	89

ORIGINAL PLAN	SURVEY PLOTTED BY _____	DATE _____
	DRAWN BY _____	_____
	DESIGNED BY _____	_____
	QUANTITIES BY _____	_____
NOTE BOOK	No. _____	

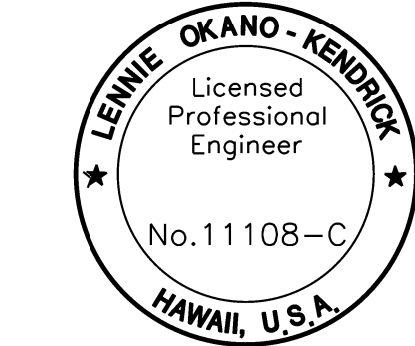

This work was prepared by me
or under my supervision.
Lennie Okano-Kendrick
Expiration Date of License 4/22

STATE OF HAWAII
DEPARTMENT OF TRANSPORTATION
HIGHWAYS DIVISION

STRIPING/PAVEMENT MARKING SCHEDULE

MAMALAHOA HIGHWAY
SAFETY IMPROVEMENTS
Mile Post 3.90 to Mile Post 6.90
Federal Aid Project No. HSIP-0190(017)

Scale: Not to Scale Date: June 2020

SHEET No. 1 OF 1 SHEETS