
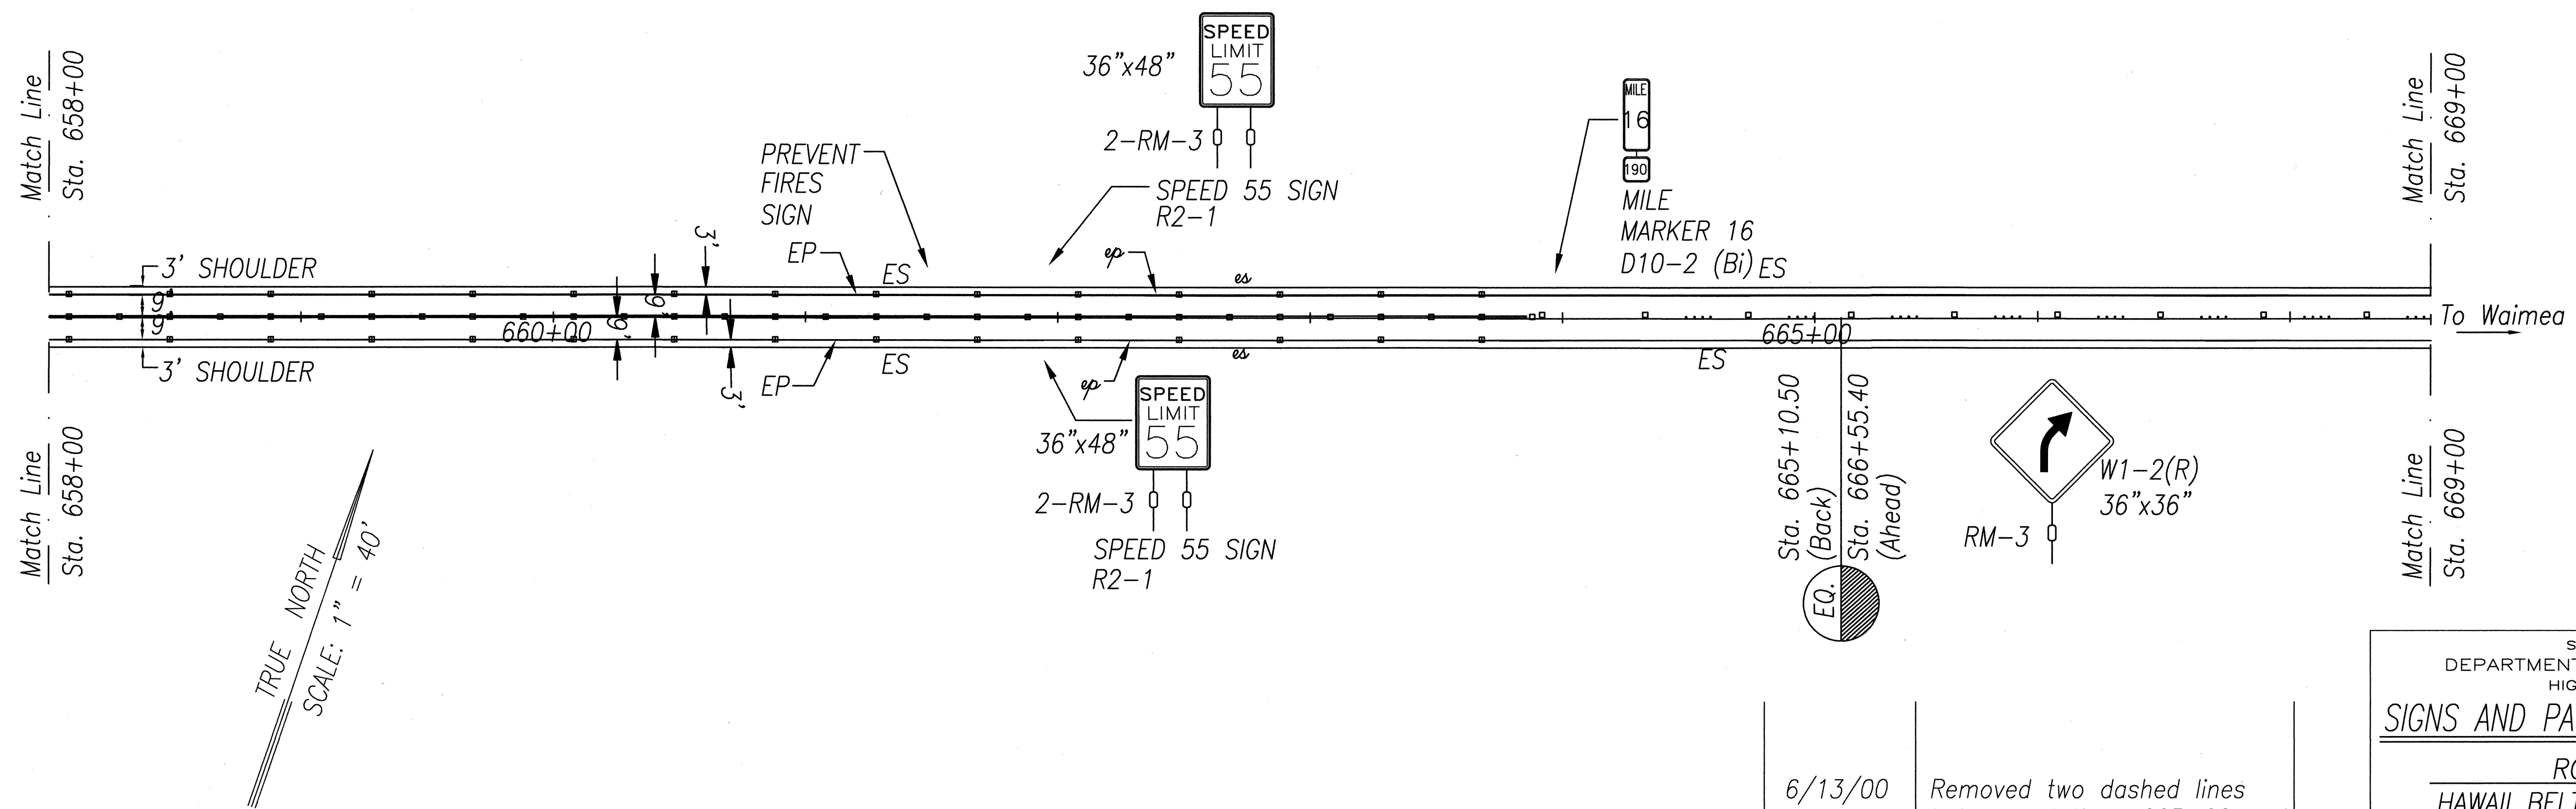


FED. ROAD DIST. NO.	STATE	PROJ. NO.	FISCAL YEAR	SHEET NO.	TOTAL SHEETS
HAWAII	HAW.	190C-01-00M	2000	41	66

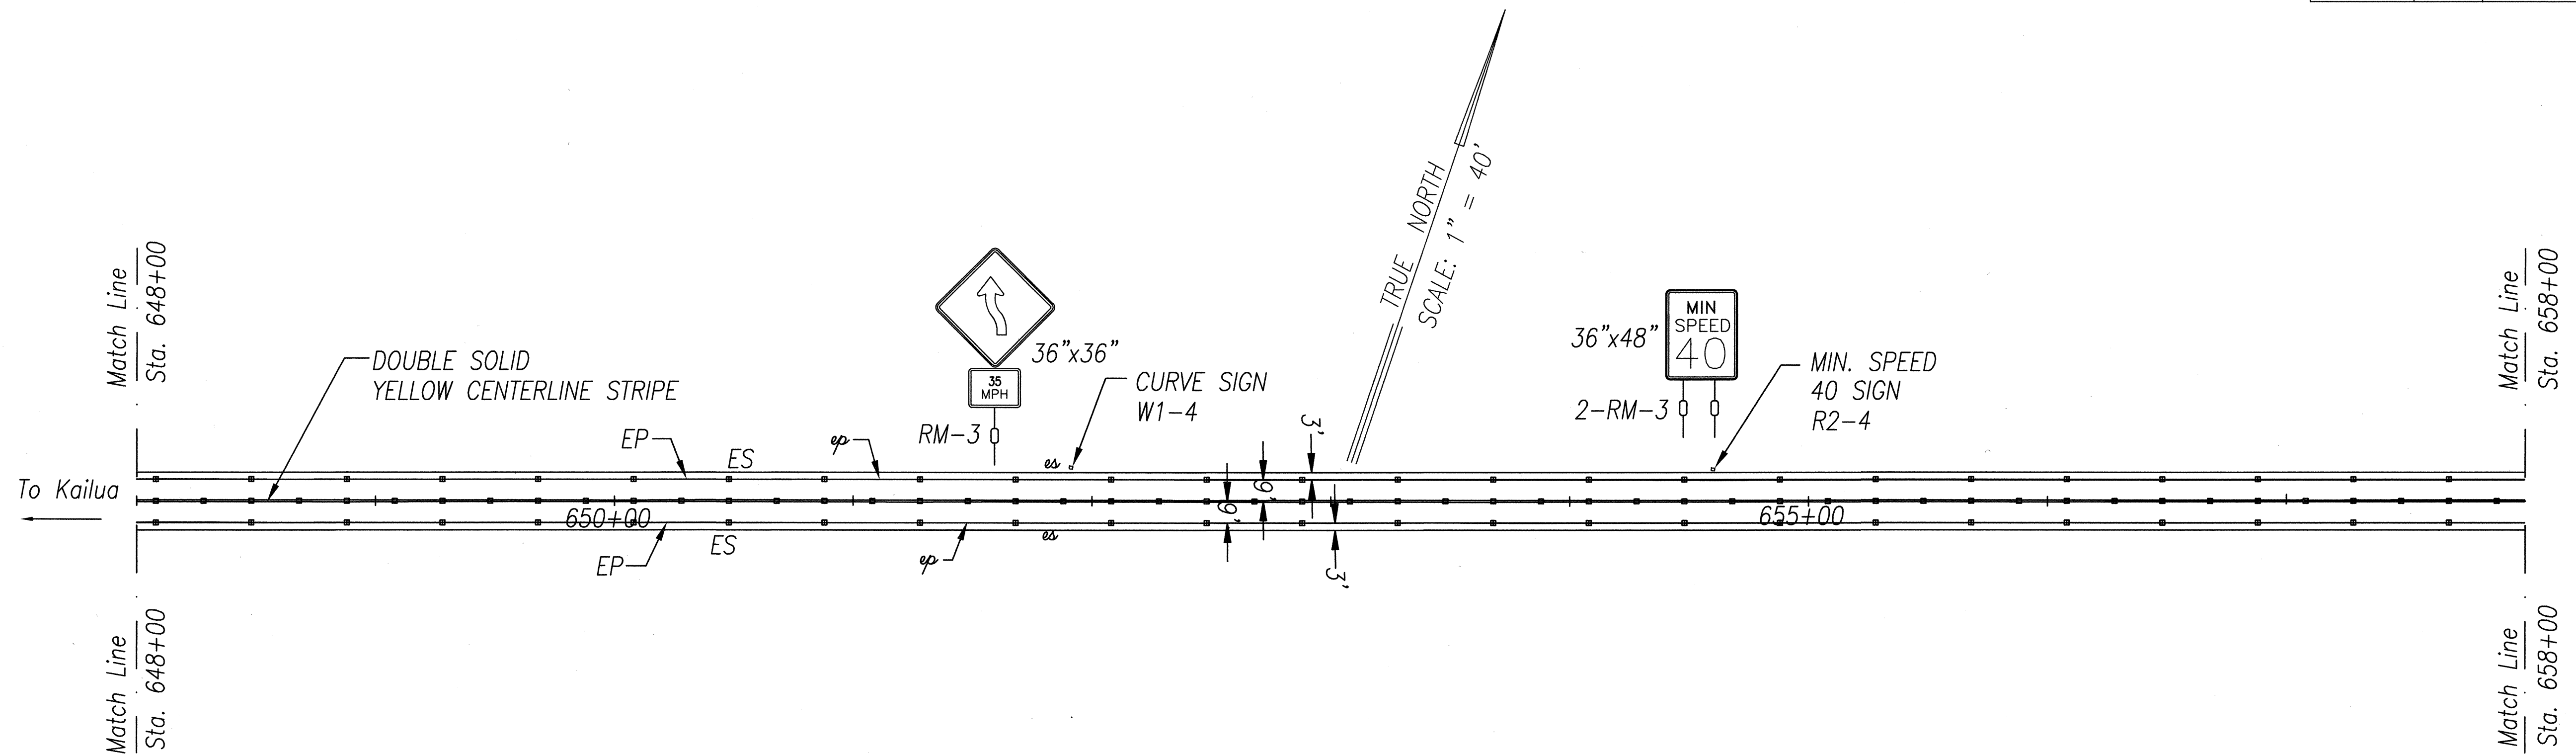

6/13/00	Removed two dashed lines between stations 665+00 and 669+00.
Date	Revisions


STATE OF HAWAII
DEPARTMENT OF TRANSPORTATION
HIGHWAYS DIVISION

SIGNS AND PAVEMENT MARKING PLAN

ROUTE 190
HAWAII BELT ROAD RESURFACING
KEAMUKU TO PUUANAHULU
PROJECT NO. 190C-01-00M
Scale: Noted Date: April, 2000
SHEET No. 2 OF 19 SHEETS

ORIGINAL PLAN	SURVEY PLOTTED BY	DATE
NOTE BOOK	DRAWN BY	X
bkhab1	DESIGNED BY	X
No. dgn	CHECKED BY	X

FED. ROAD DIST. NO.	STATE	PROJ. NO.	FISCAL YEAR	SHEET NO.	TOTAL SHEETS
HAWAII	HAW.	190C-01-00M	2000	42	66

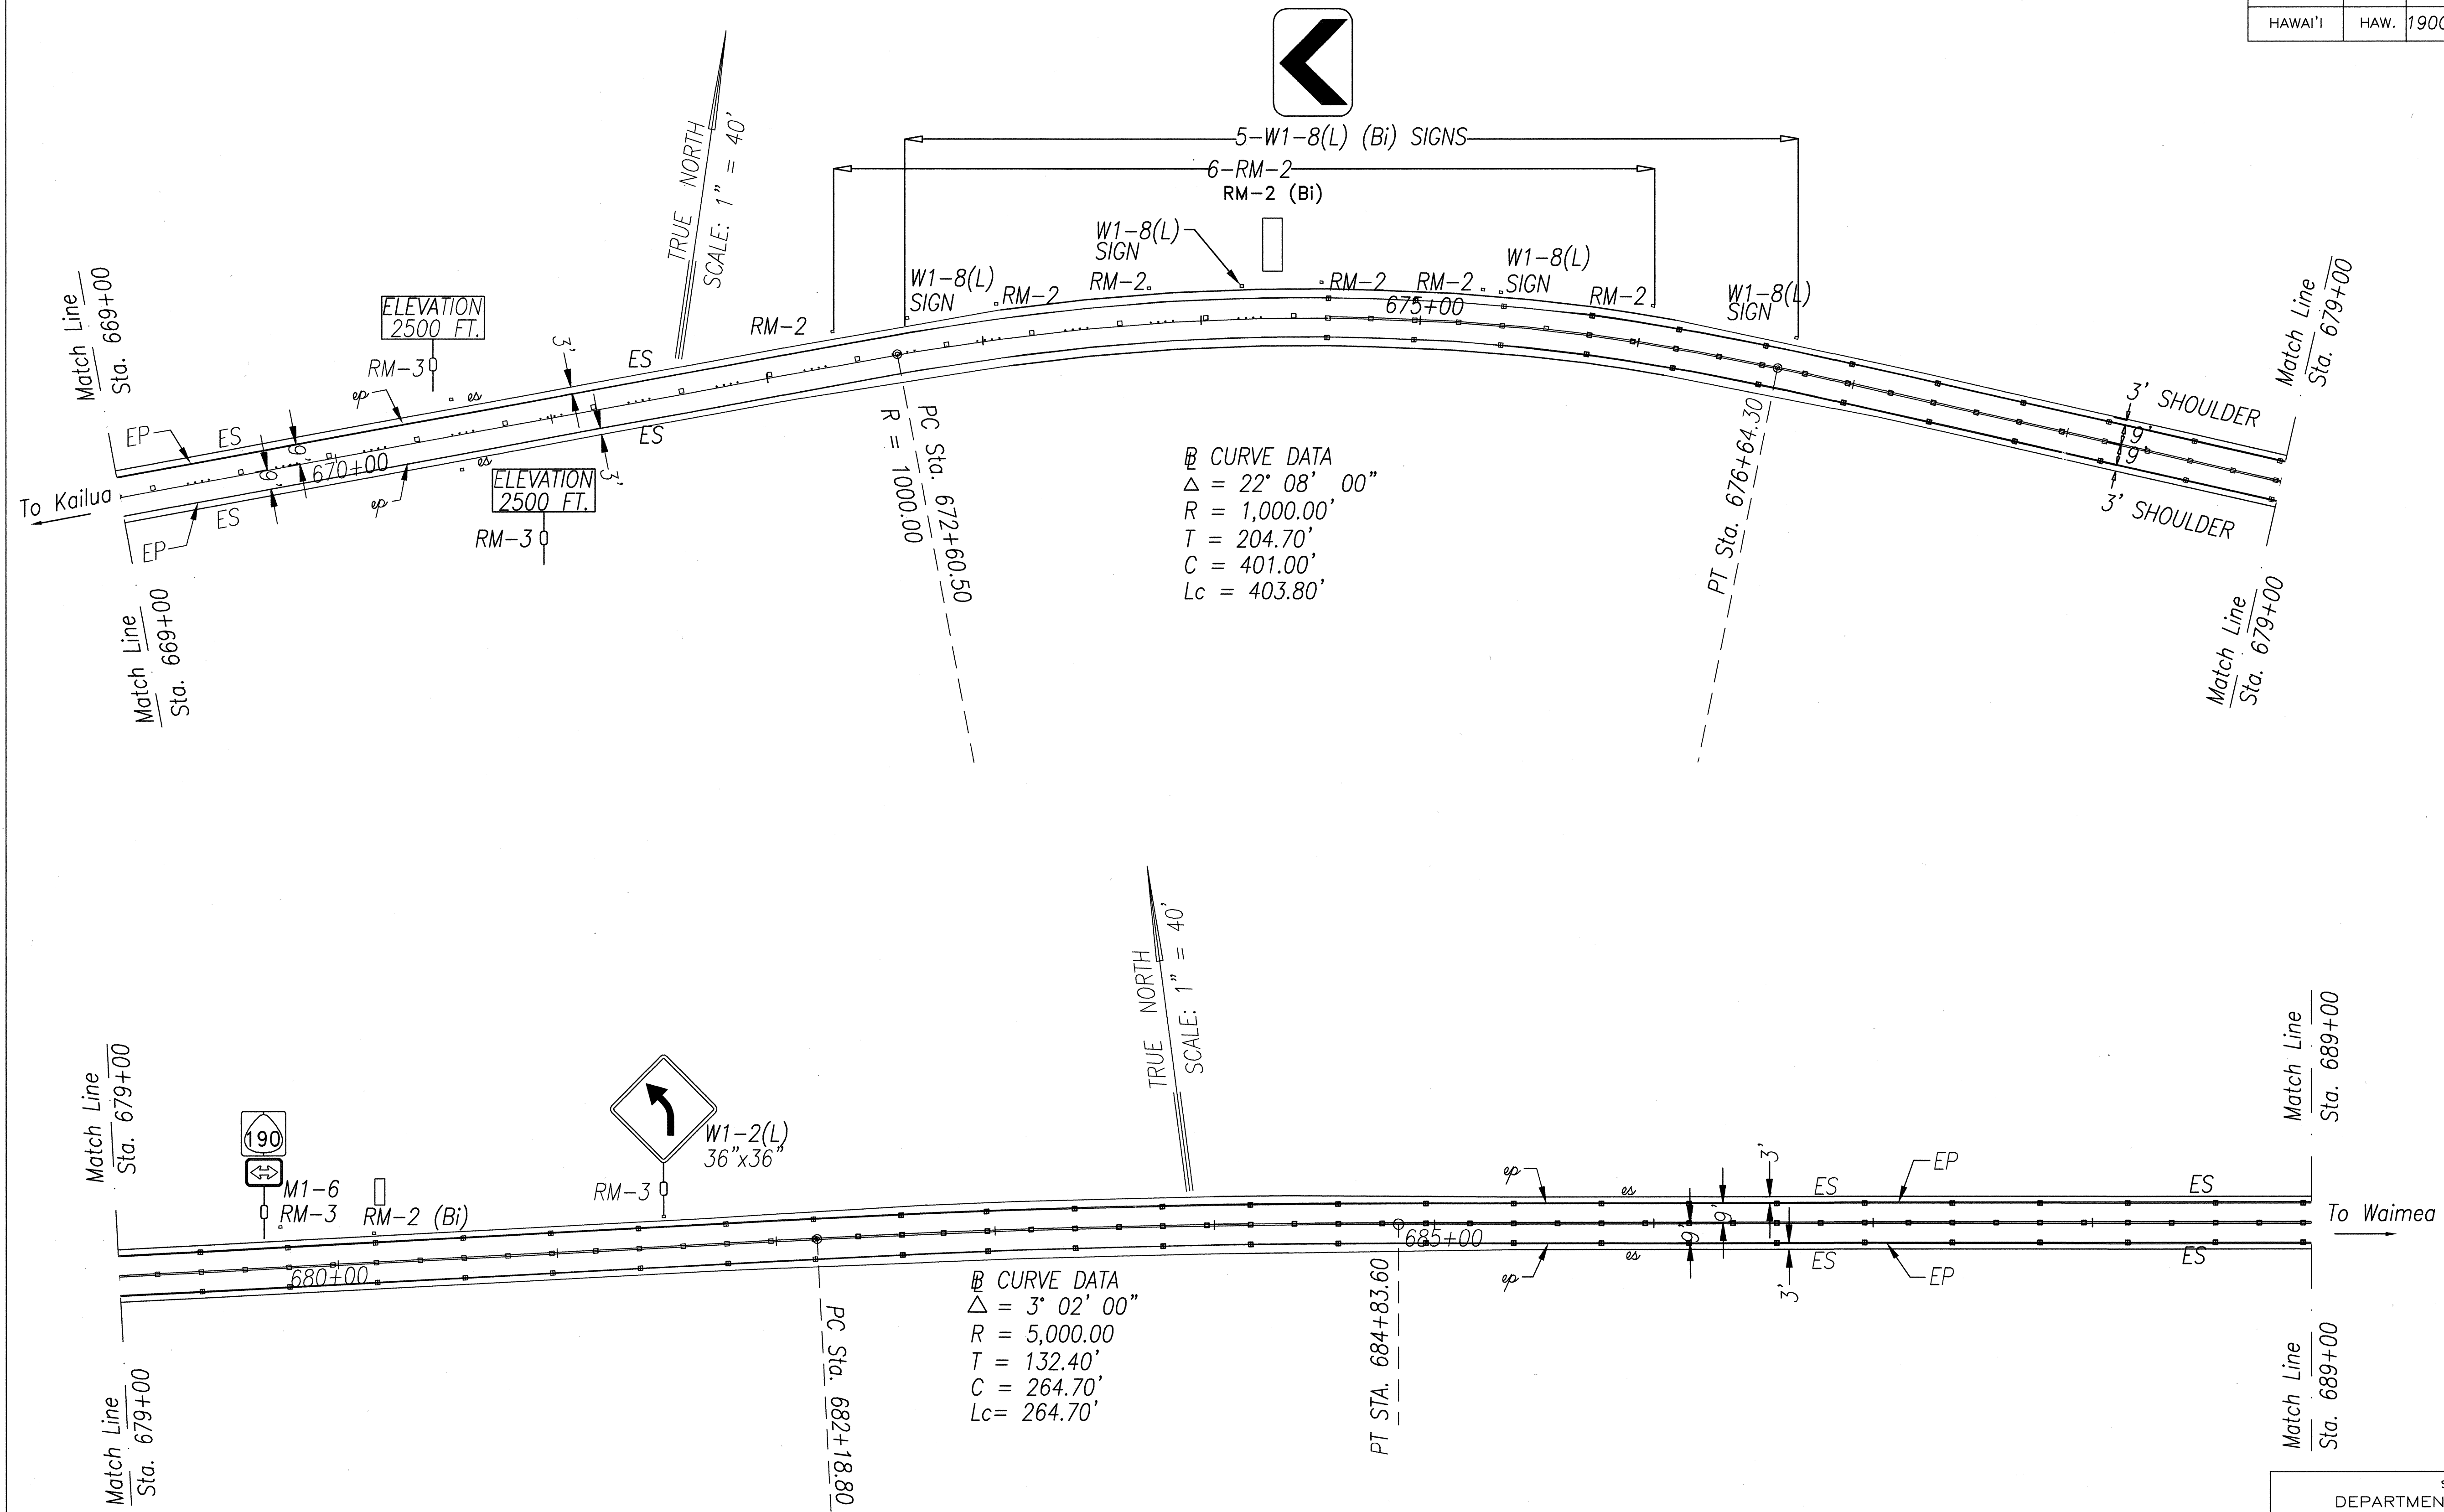



SURVEY PLOTTED BY	DATE
DRAWN BY	X
NOTED BY	X
QUANTITIES BY	X
CHECKED BY	X
ORIGINAL PLAN	No. 1

STATE OF HAWAII
DEPARTMENT OF TRANSPORTATION
HIGHWAYS DIVISION

SIGNS AND PAVEMENT MARKING PLAN

ROUTE 190
HAWAII BELT ROAD RESURFACING
KEAMUKU TO PUUANAHULU
PROJECT NO. 190C-01-00M
Scale: Noted Date: April, 2000
SHEET No. 3 OF 19 SHEETS


FED. ROAD DIST. NO.	STATE	PROJ. NO.	FISCAL YEAR	SHEET NO.	TOTAL SHEETS
HAWAII	HAW.	190C-01-00M	2000	45	66

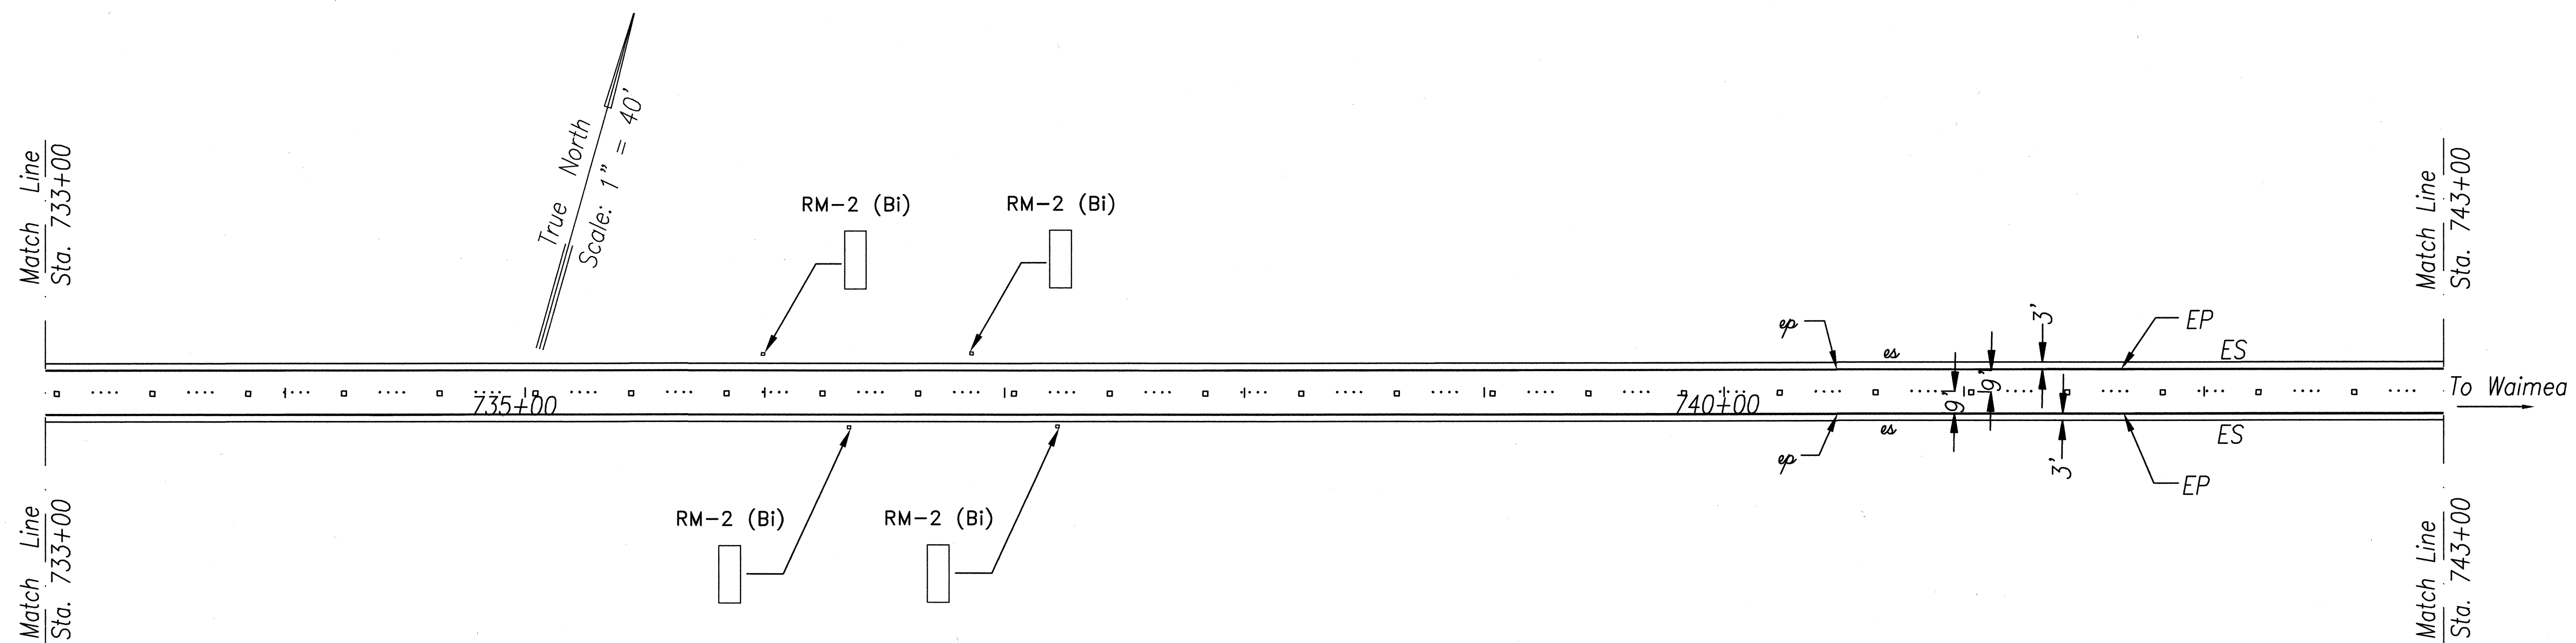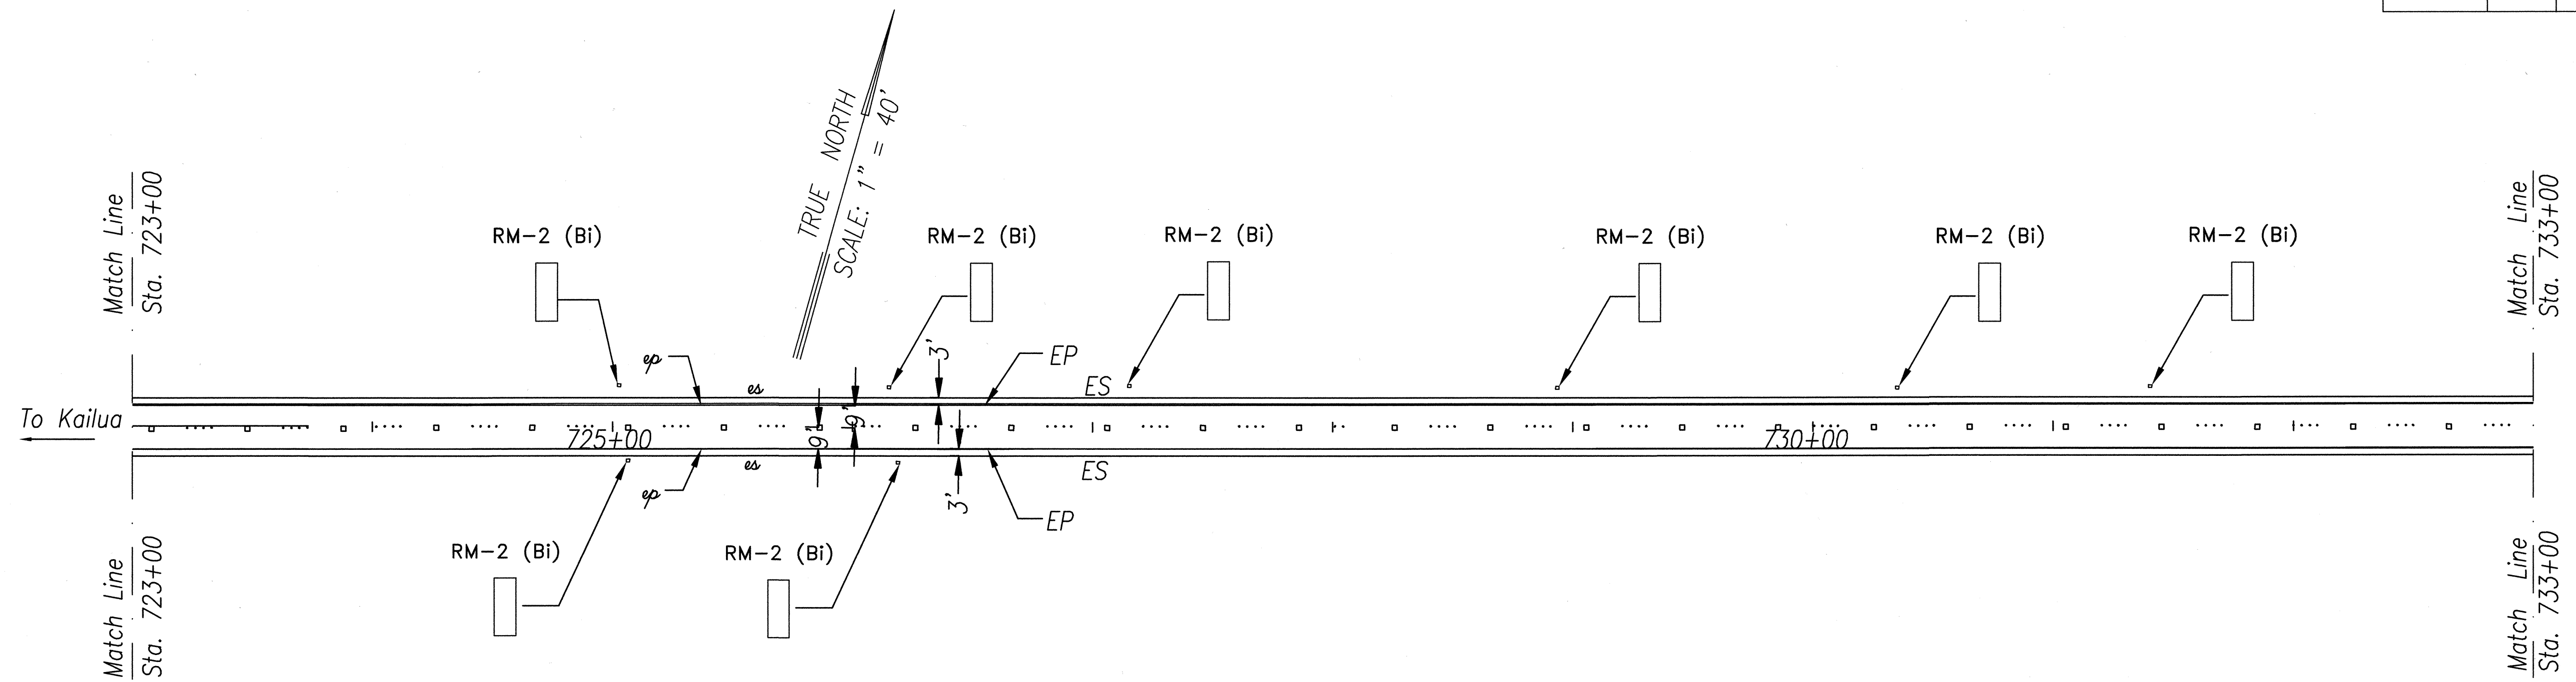

ORIGINAL PLAN	SURVEY PLOTTED BY	DATE
NOTE BOOK	DRAWN BY	X
bkh001	TRACED BY	X
No. dgn	QUANTITIES BY	
	CHECKED BY	

STATE OF HAWAII DEPARTMENT OF TRANSPORTATION HIGHWAYS DIVISION	
SIGNS AND PAVEMENT MARKING PLAN	
ROUTE 190	
HAWAII BELT ROAD RESURFACING	
KEAMUKU TO PUUANAHULU	
PROJECT NO. 190C-01-00M	
Scale: Noted	Date: April, 2000
SHEET No. 6	OF 19 SHEETS



FED. ROAD DIST. NO.	STATE	PROJ. NO.	FISCAL YEAR	SHEET NO.	TOTAL SHEETS
HAWAII	HAW.	190C-01-00M	2000	46	66

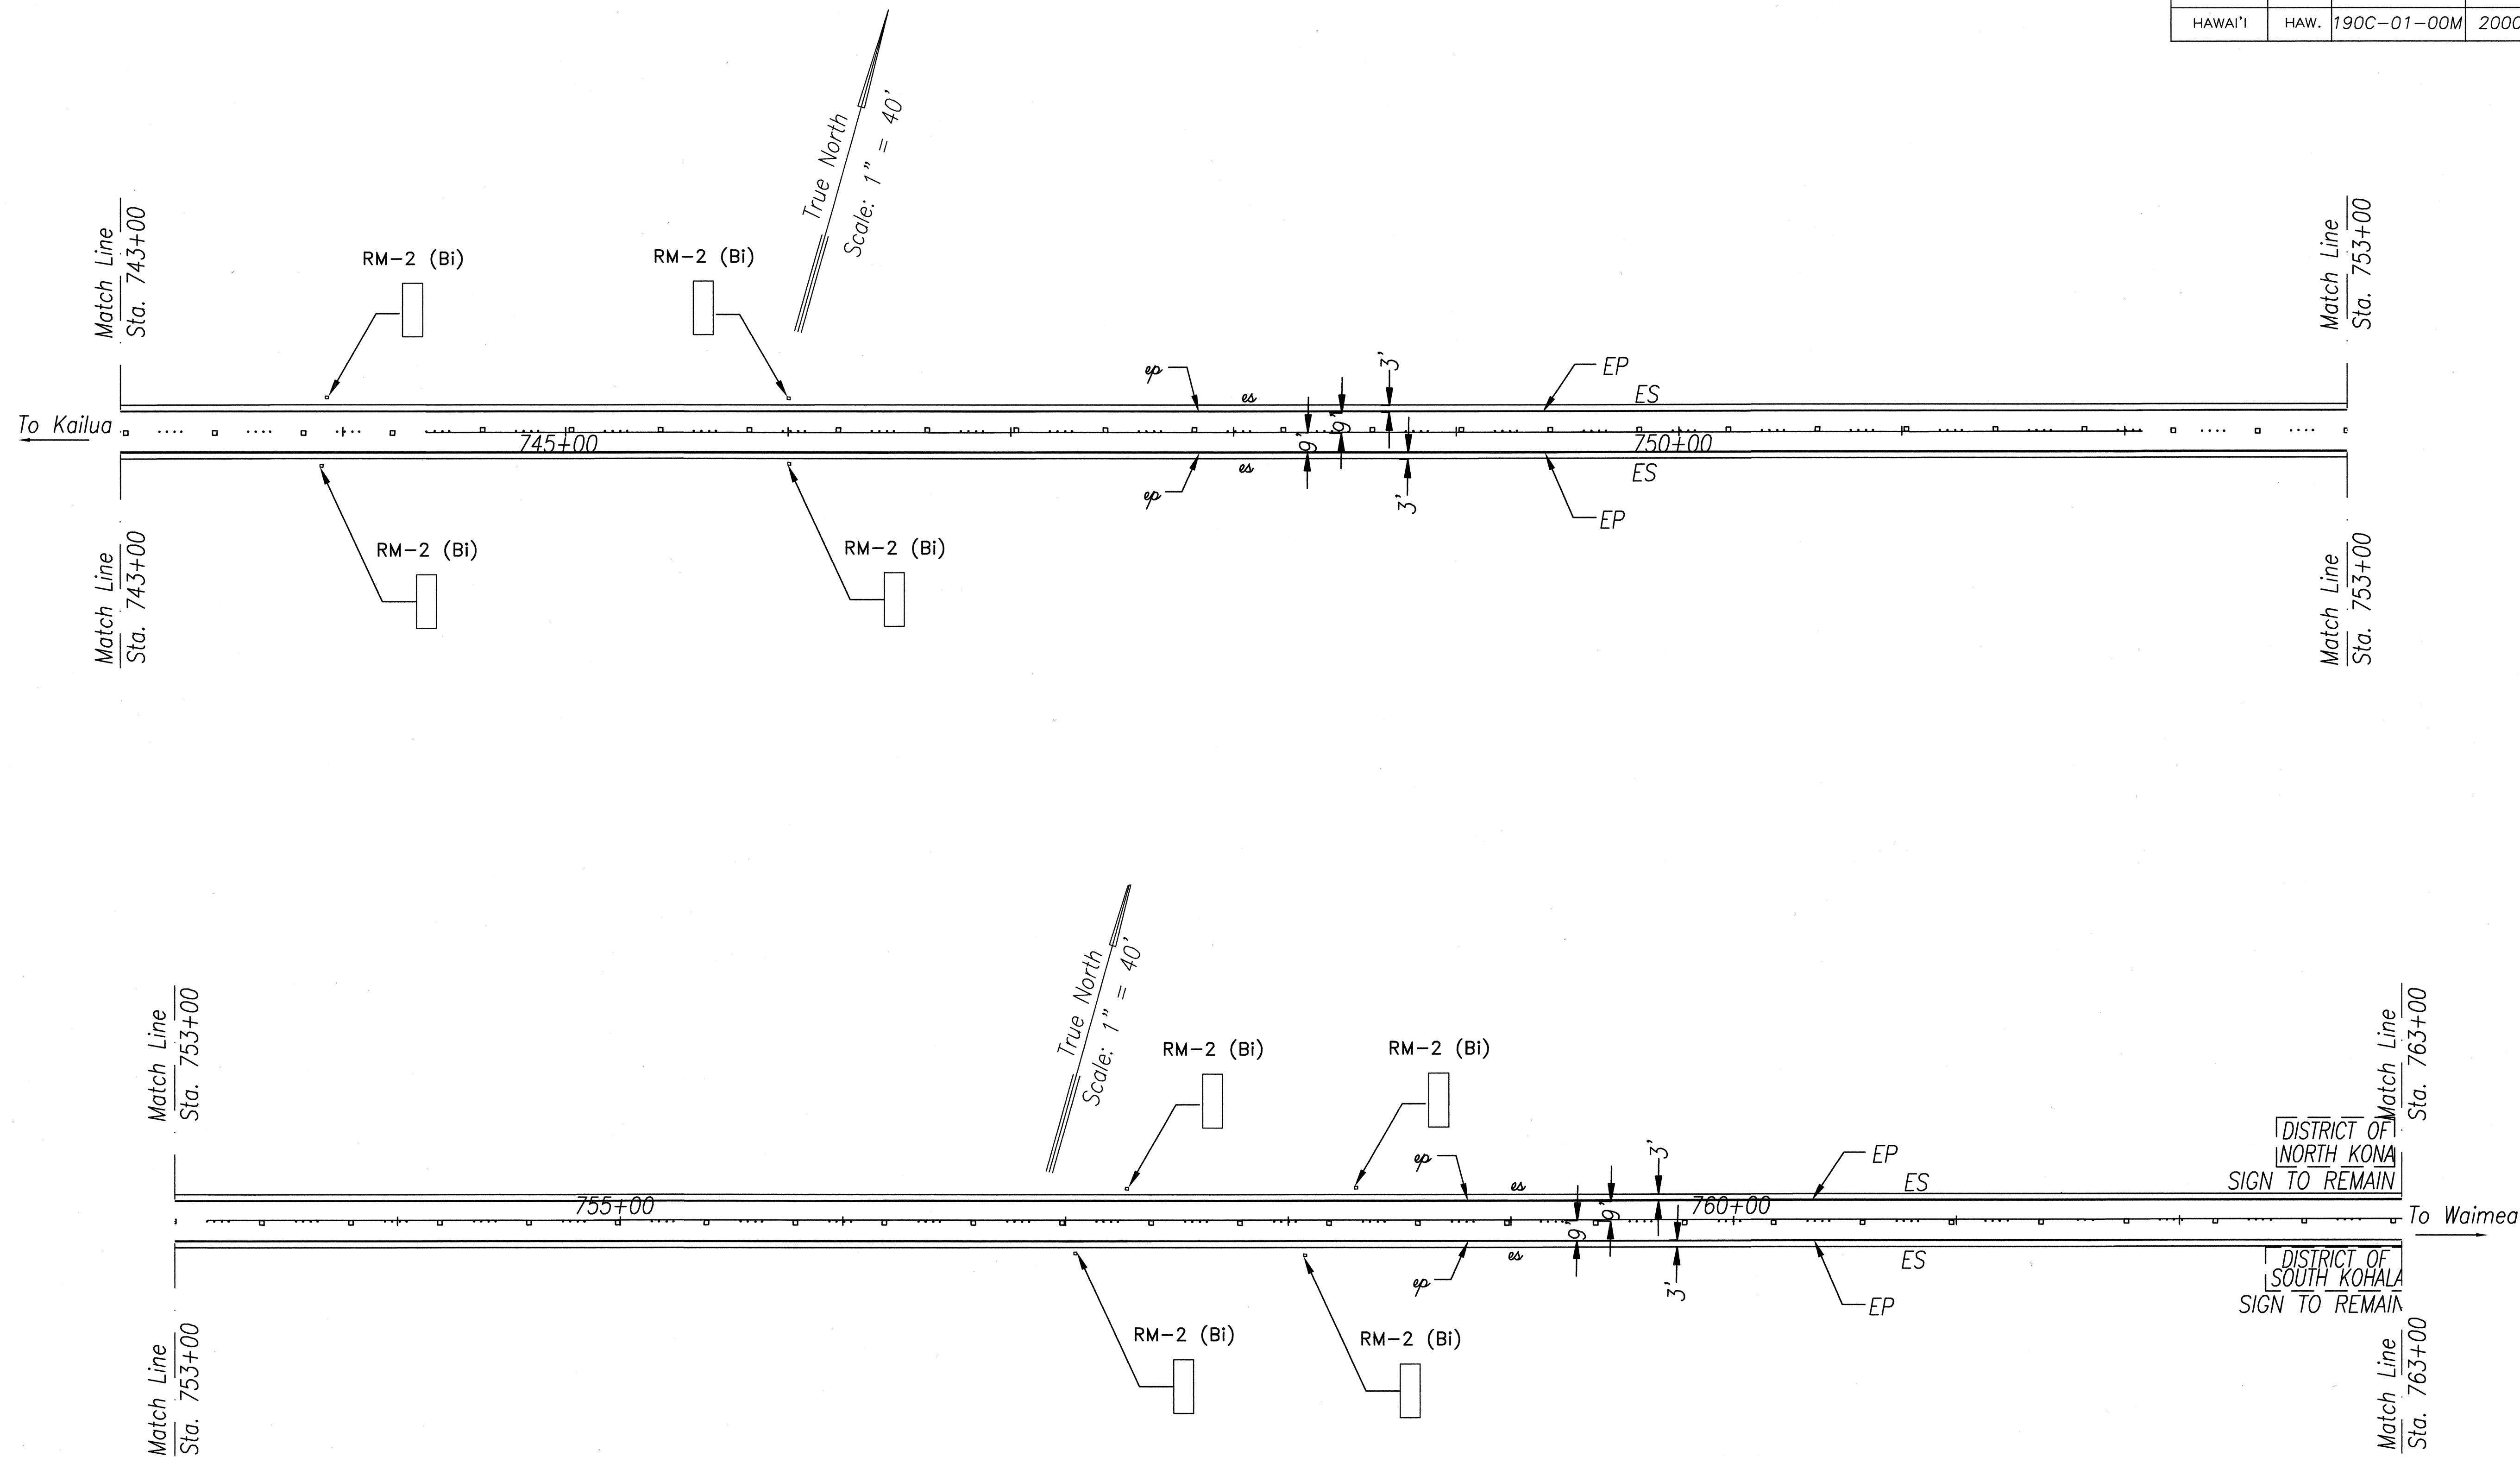

ORIGINAL PLAN	SURVEY PLOTTED BY	DATE
NOTE BOOK	DRAWN BY	X
backlog	TRACED BY	X
No. 100	QUANTITIES BY	X
	CHECKED BY	X

STATE OF HAWAII
DEPARTMENT OF TRANSPORTATION
HIGHWAYS DIVISION
SIGNS AND PAVEMENT MARKING PLAN
ROUTE 190
HAWAII BELT ROAD RESURFACING
KEAMUKU TO PUUANAHULU
PROJECT NO. 190C-01-00M
Scale: Noted Date: April, 2000
SHEET No. 7 OF 19 SHEETS

FED. ROAD DIST. NO.	STATE	PROJ. NO.	FISCAL YEAR	SHEET NO.	TOTAL SHEETS
HAWAII	HAW.	190C-01-00M	2000	47	66

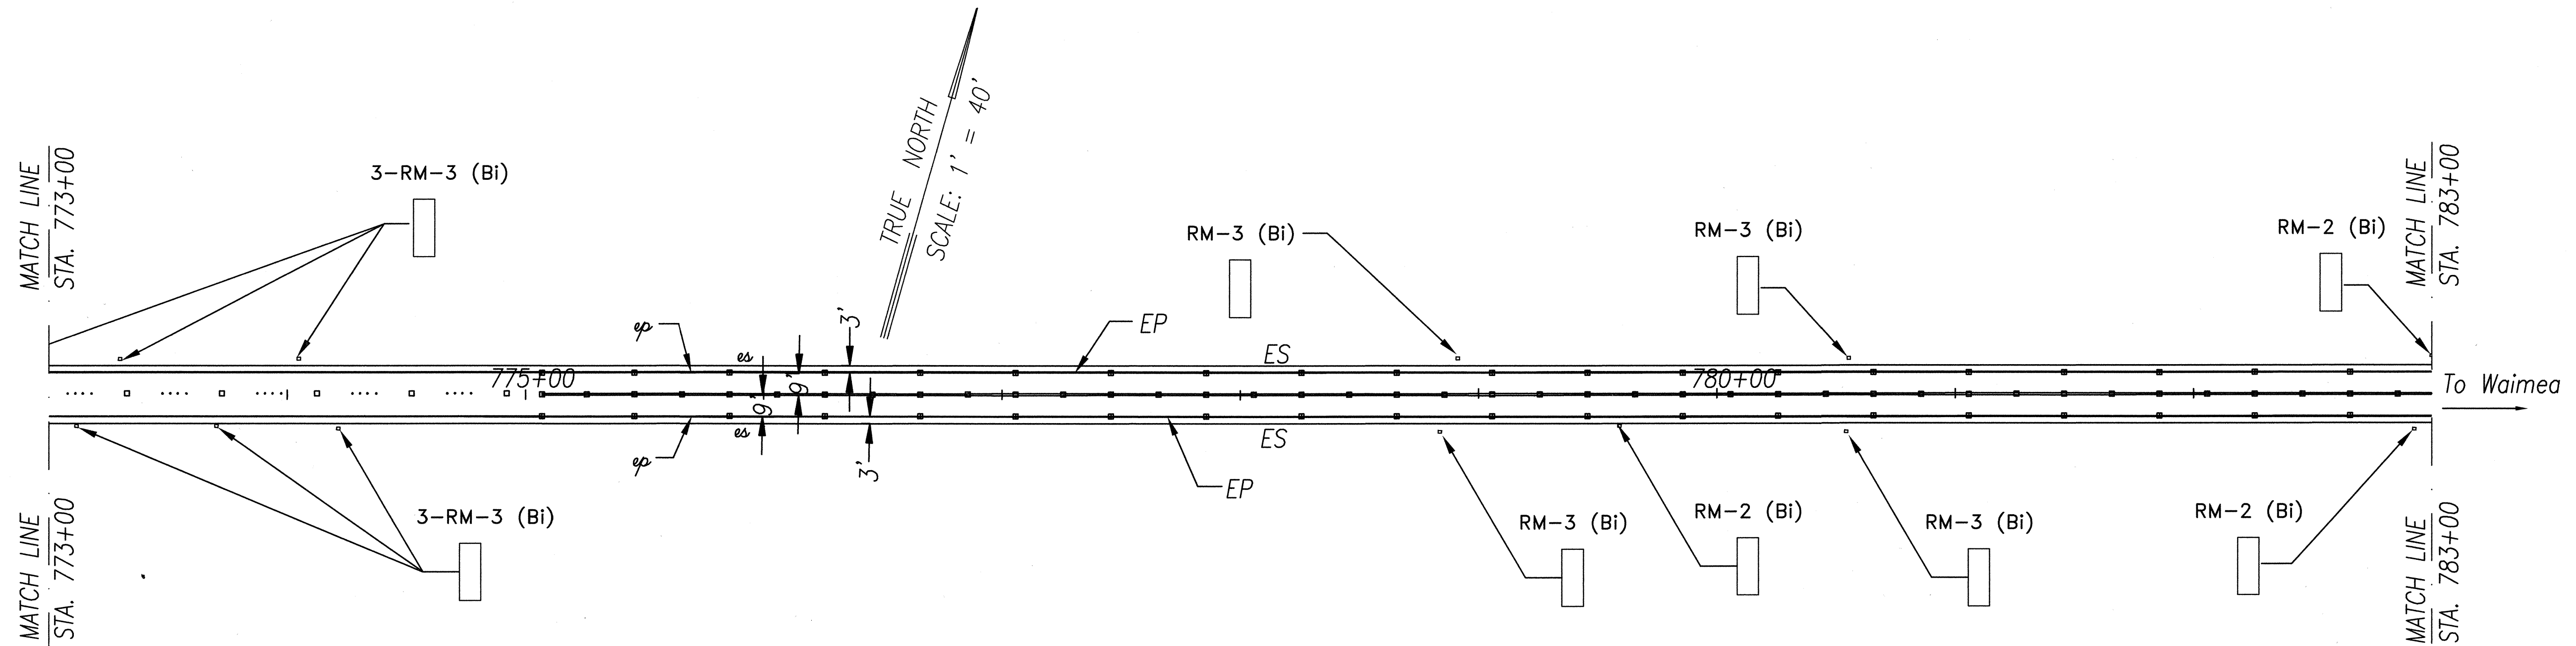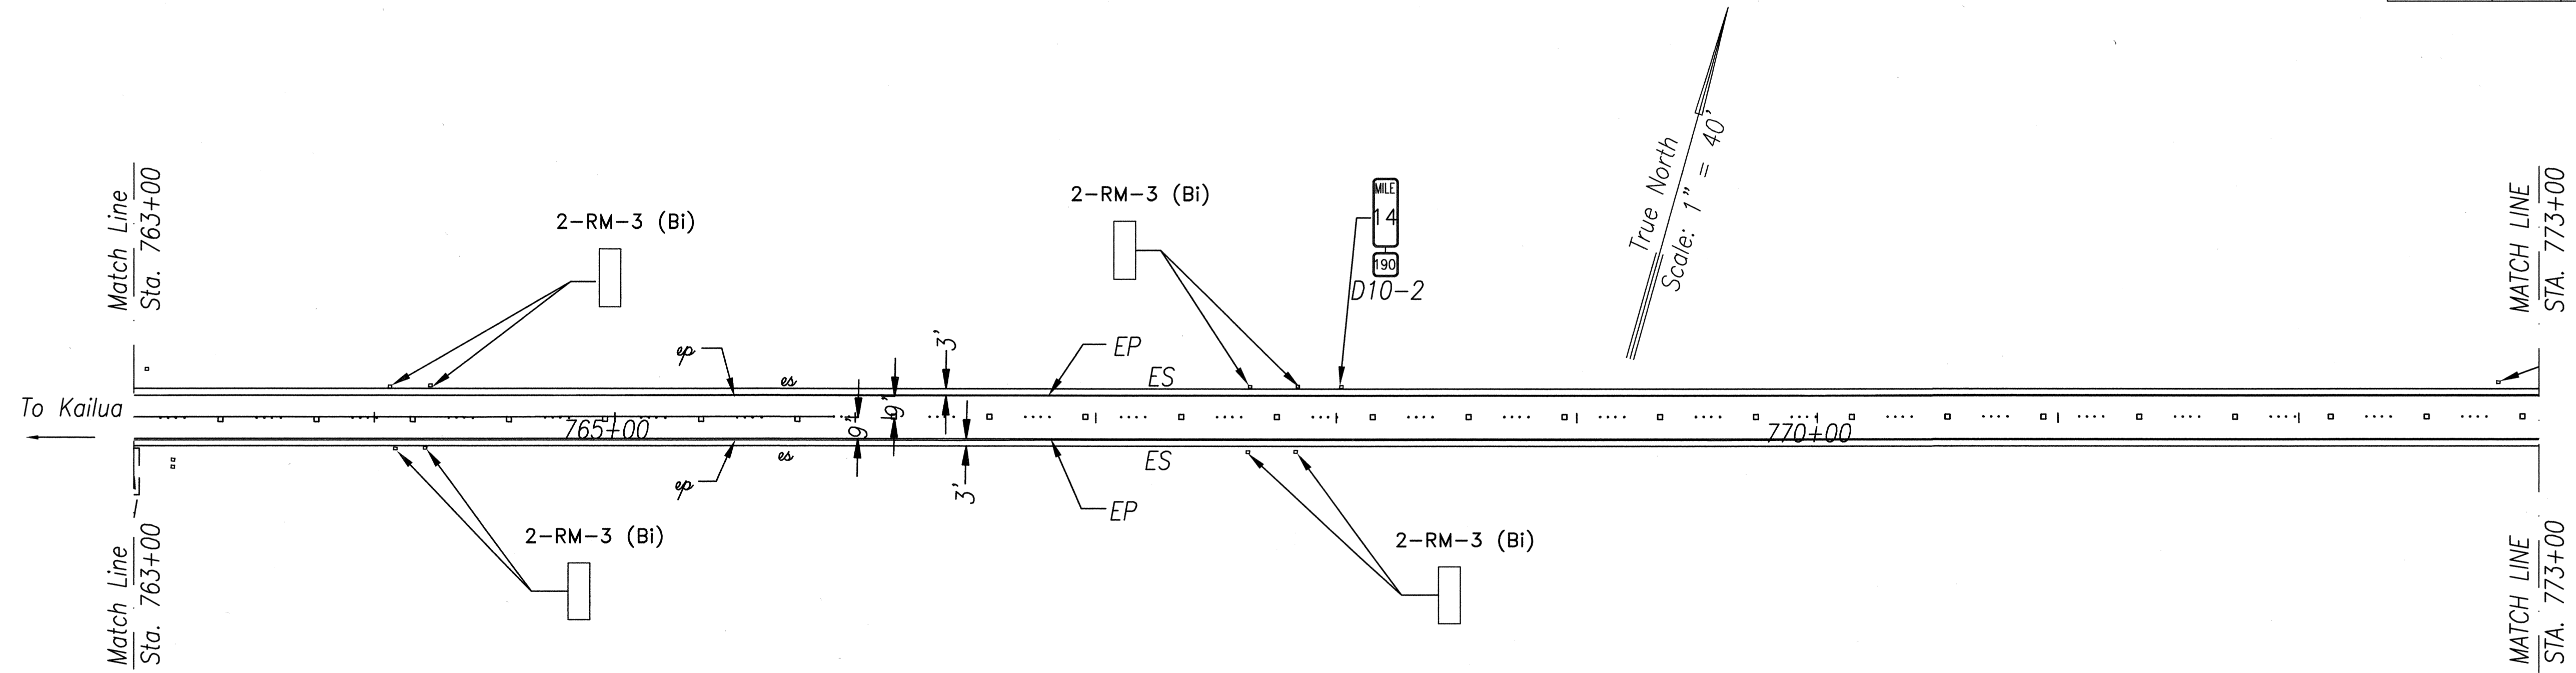

ORIGINAL PLAN	SURVEY PLOTTED BY	DATE
NOTE BOOK	DRAWN BY	X
backhab	TRACED BY	X
No. .dgn	QUANTITIES BY	
	CHECKED BY	

STATE OF HAWAII
DEPARTMENT OF TRANSPORTATION
HIGHWAYS DIVISION



SIGNS AND PAVEMENT MARKING PLAN

ROUTE 190
HAWAII BELT ROAD RESURFACING
KEAMUKU TO PUUANAHULU
PROJECT NO. 190C-01-00M

Scale: Noted Date: April, 2000

SHEET No. 10 OF 19 SHEETS



FED. ROAD DIST. NO.	STATE	PROJ. NO.	FISCAL YEAR	SHEET NO.	TOTAL SHEETS
HAWAII	HAW.	190C-01-00M	2000	48	66

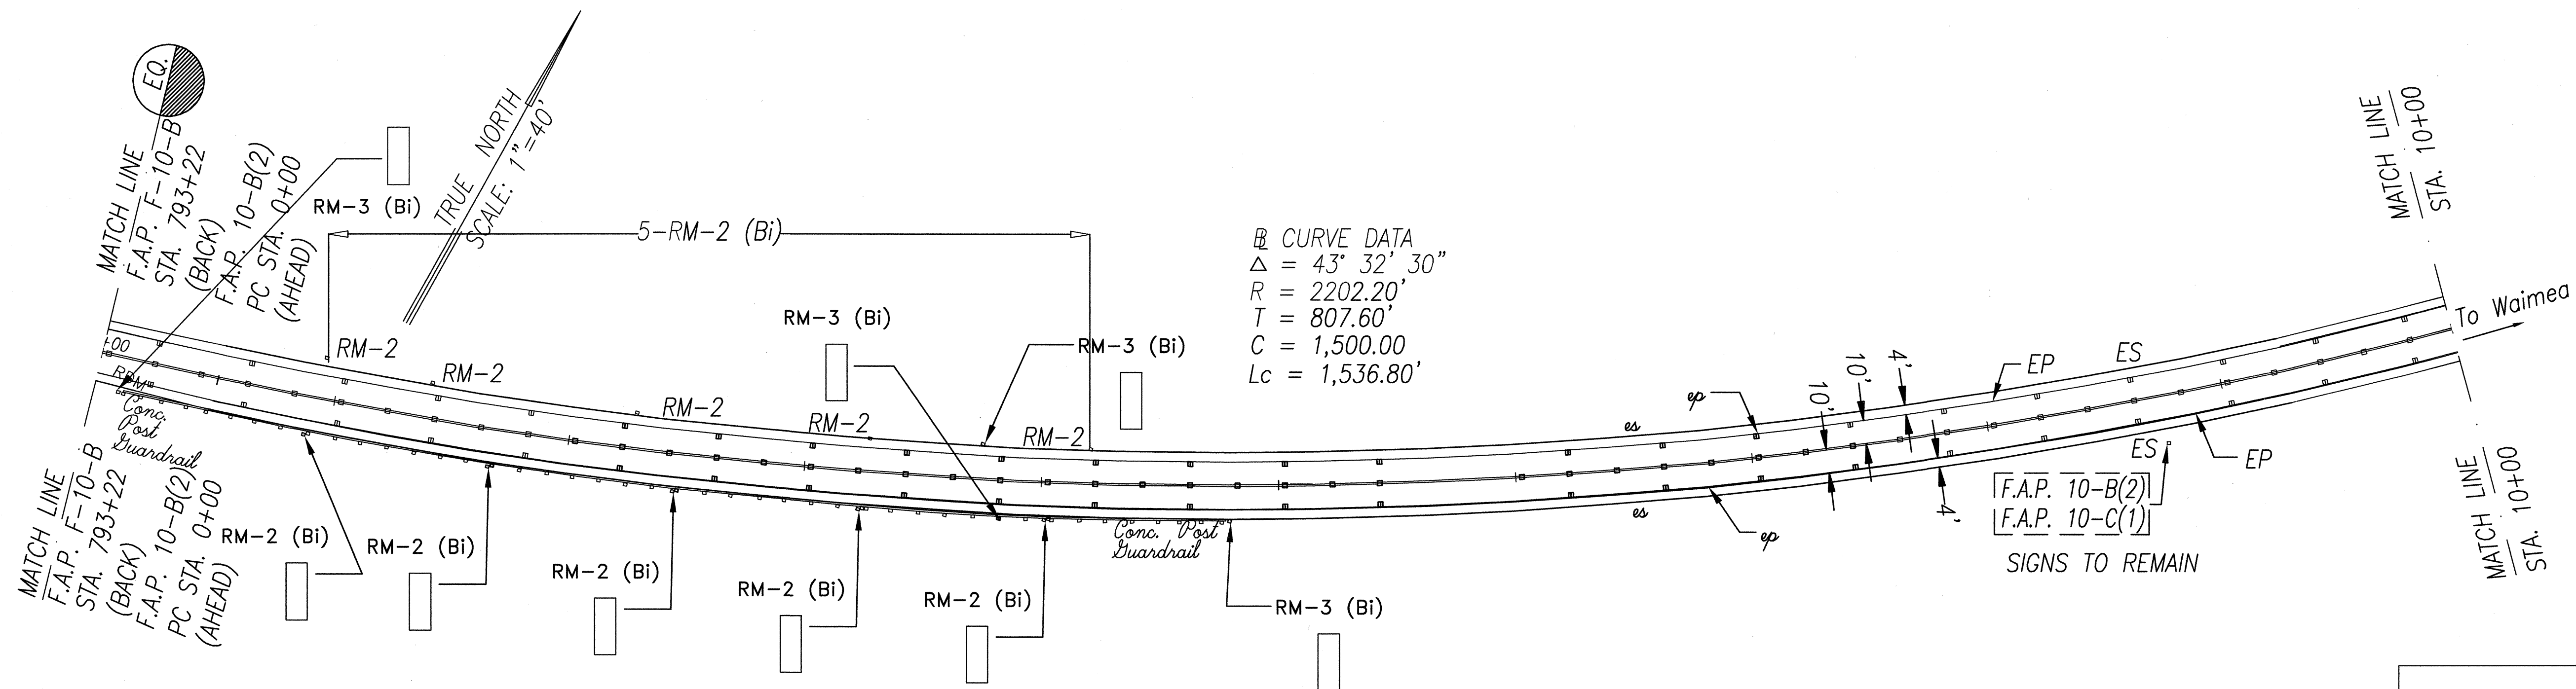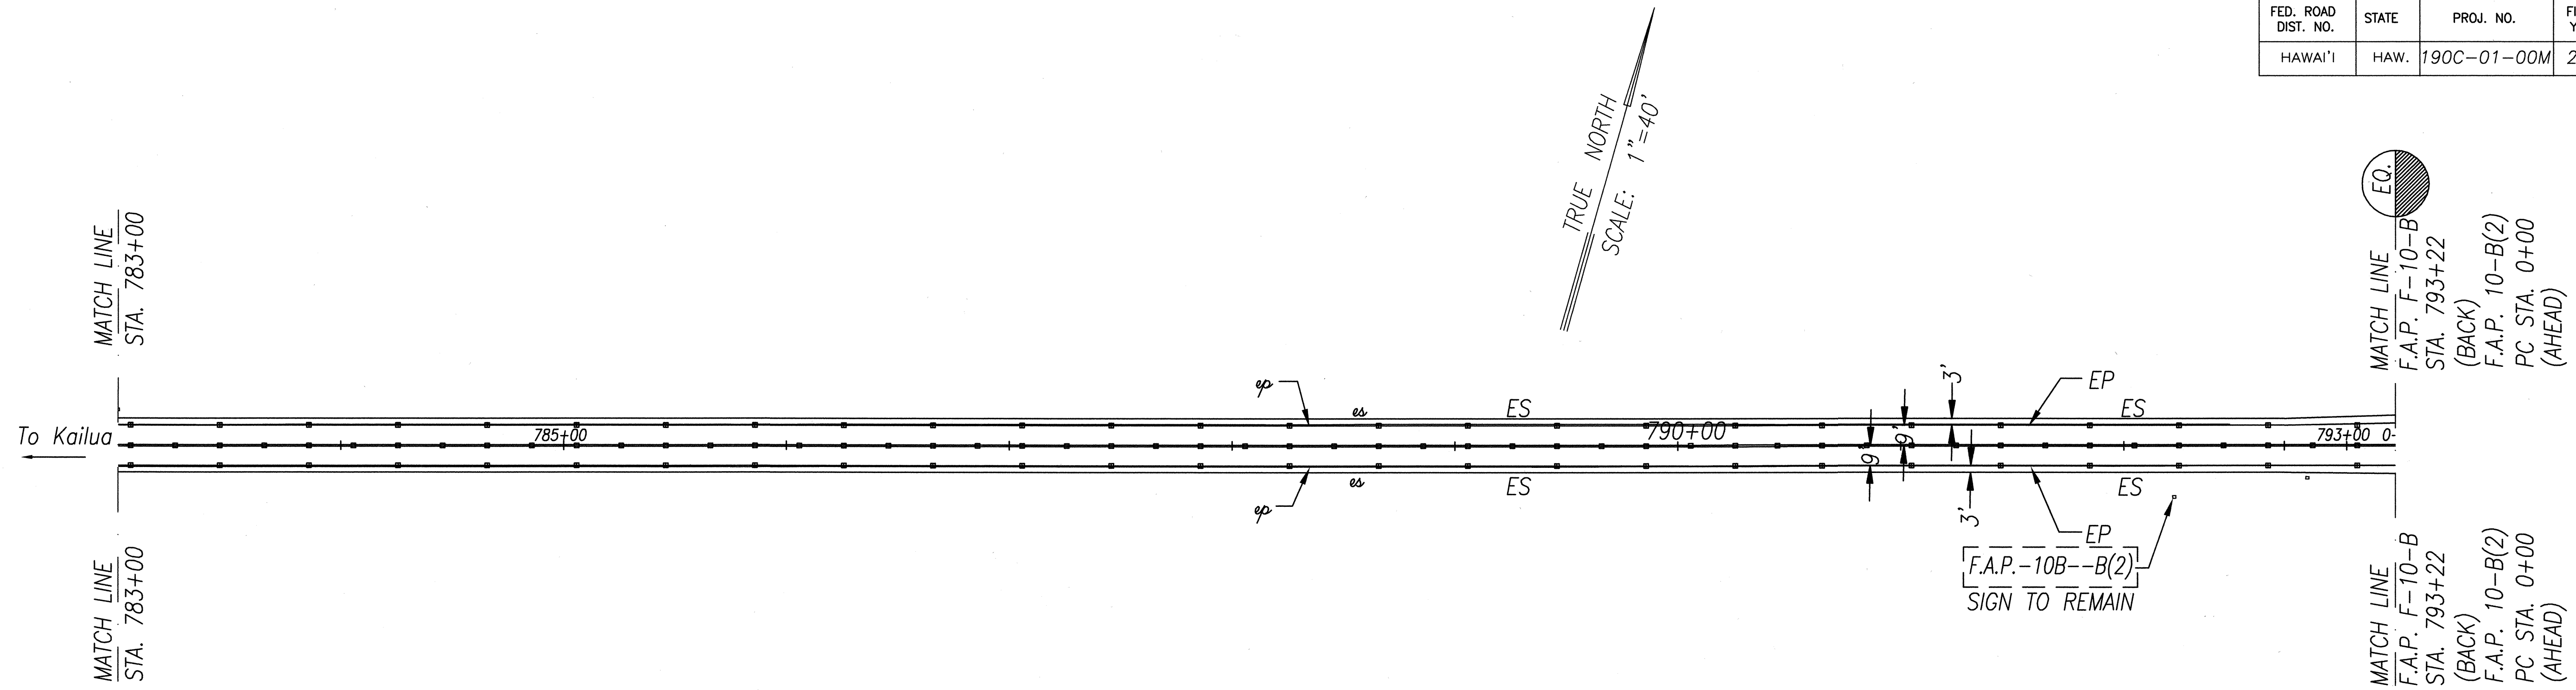

SURVEY PLOTTED BY	DATE
DRAWN BY	
DESIGNED BY	
CHECKED BY	
NOTE BOOK	
ORIGINAL PLAN	
No.	

STATE OF HAWAII
DEPARTMENT OF TRANSPORTATION
HIGHWAYS DIVISION
SIGNS AND PAVEMENT MARKING PLAN
ROUTE 190
HAWAII BELT ROAD RESURFACING
KEAMUKU TO PUUANAHULU
PROJECT NO. 190C-01-00M
Scale: Noted Date: April, 2000
SHEET No. 9 OF 19 SHEETS


FED. ROAD DIST. NO.	STATE	PROJ. NO.	FISCAL YEAR	SHEET NO.	TOTAL SHEETS
HAWAII	HAW.	190C-01-00M	2000	49	66

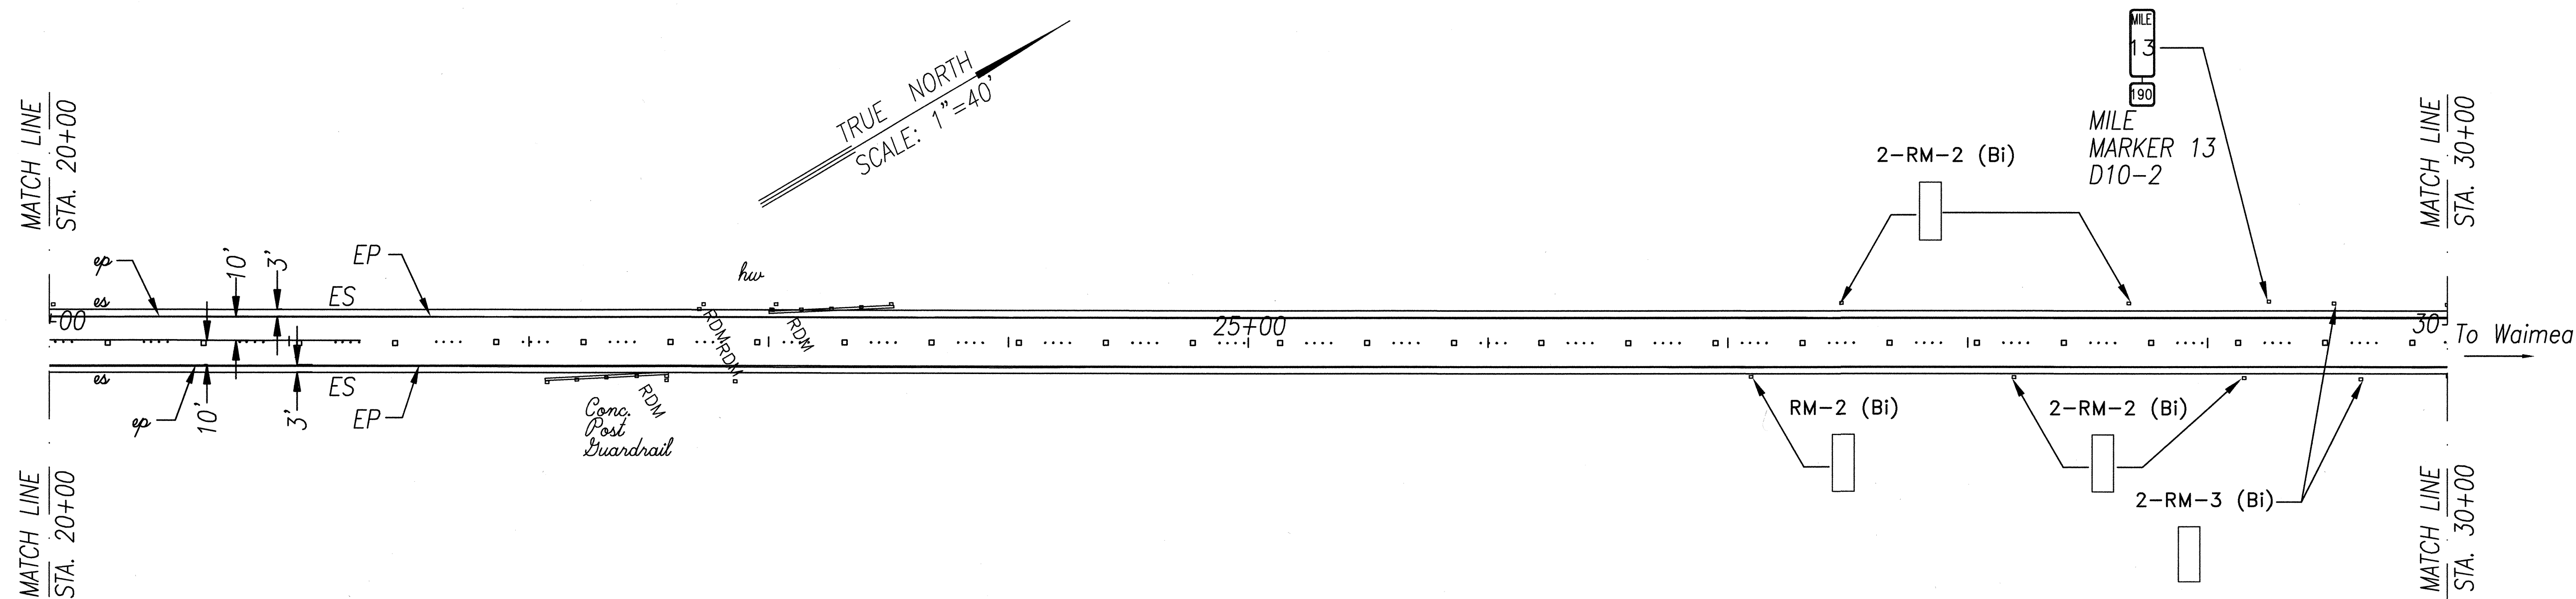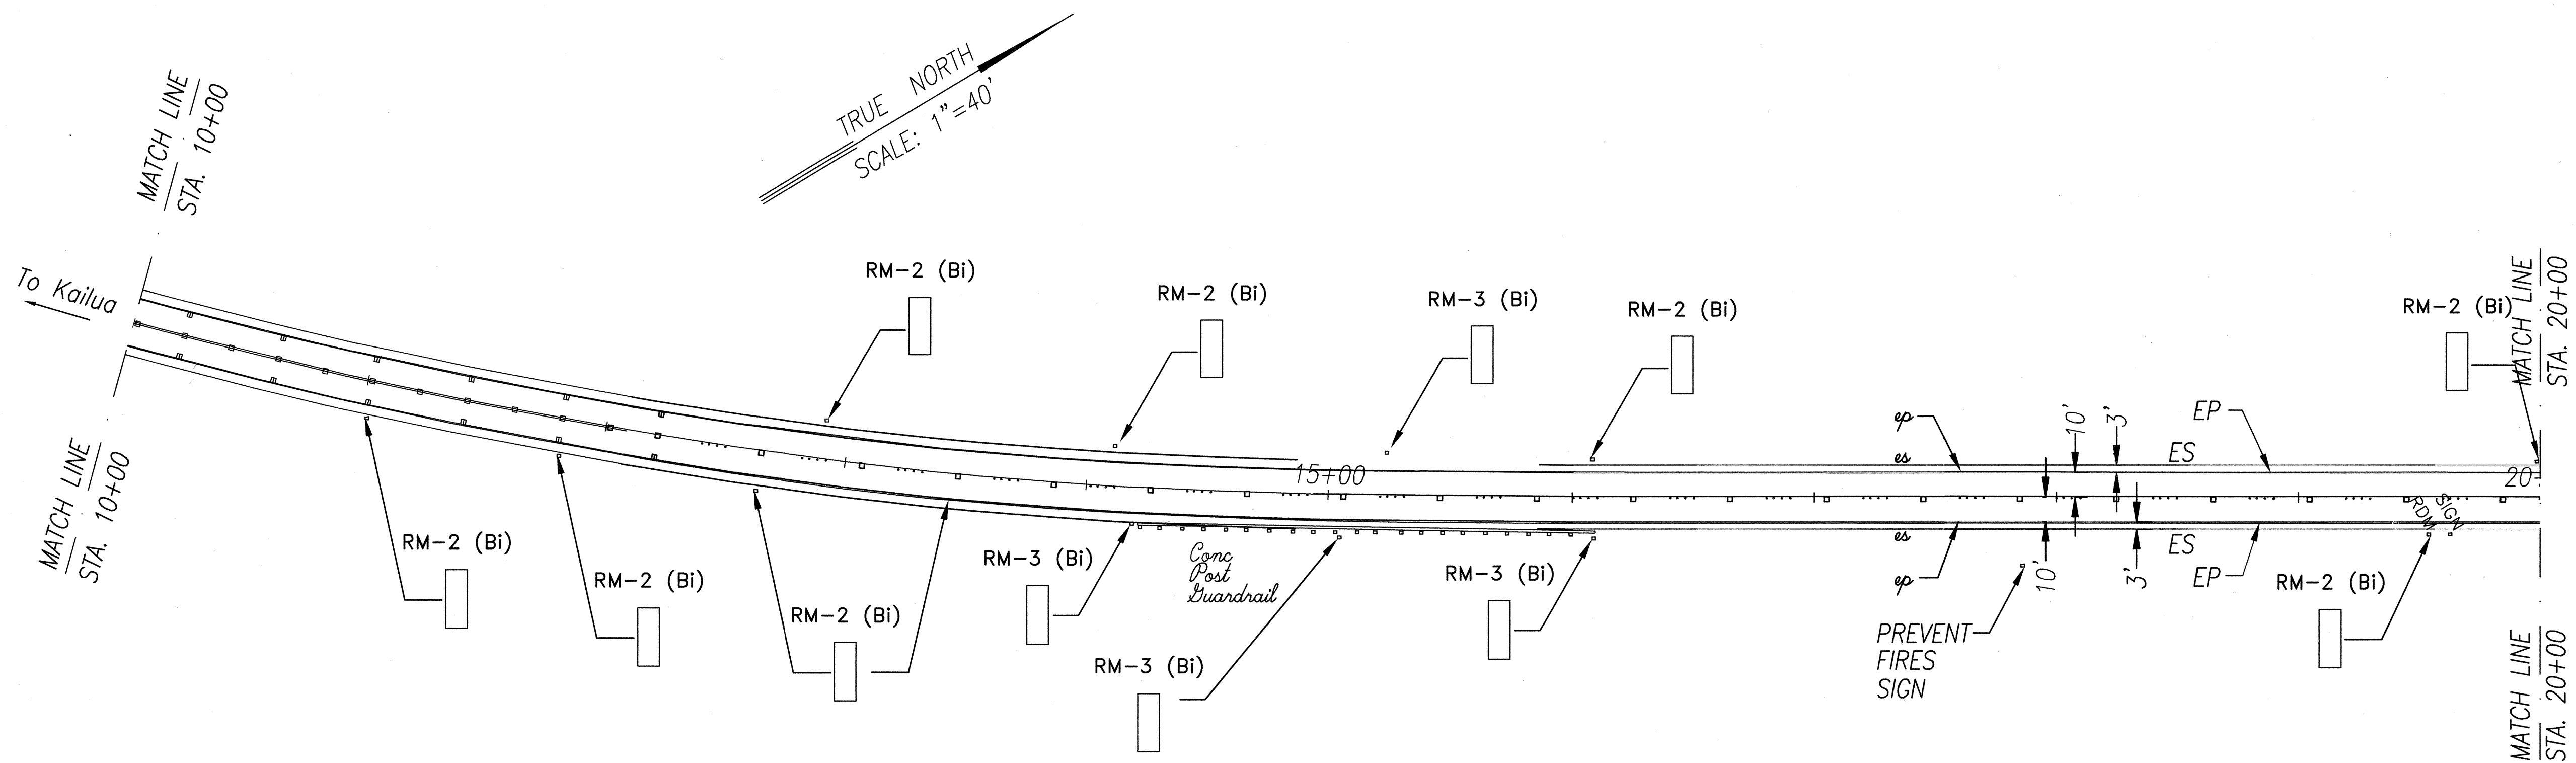

ORIGINAL PLAN	SURVEY PLOTTED BY	DATE
NOTE BOOK	DRAWN BY	X
DISCUSS BY	DESIGNED BY	X
QUANTITIES BY	CHECKED BY	X
No. .dgn		

STATE OF HAWAII
DEPARTMENT OF TRANSPORTATION
HIGHWAYS DIVISION
SIGNS AND PAVEMENT MARKING PLAN
ROUTE 190
HAWAII BELT ROAD RESURFACING
KEAMUKU TO PUUANAHULU
PROJECT NO. 190C-01-00M
Scale: Noted Date: April, 2000
SHEET No. 10 OF 19 SHEETS



FED. ROAD DIST. NO.	STATE	PROJ. NO.	FISCAL YEAR	SHEET NO.	TOTAL SHEETS
HAWAII	HAW.	190C-01-00M	2000	50	66

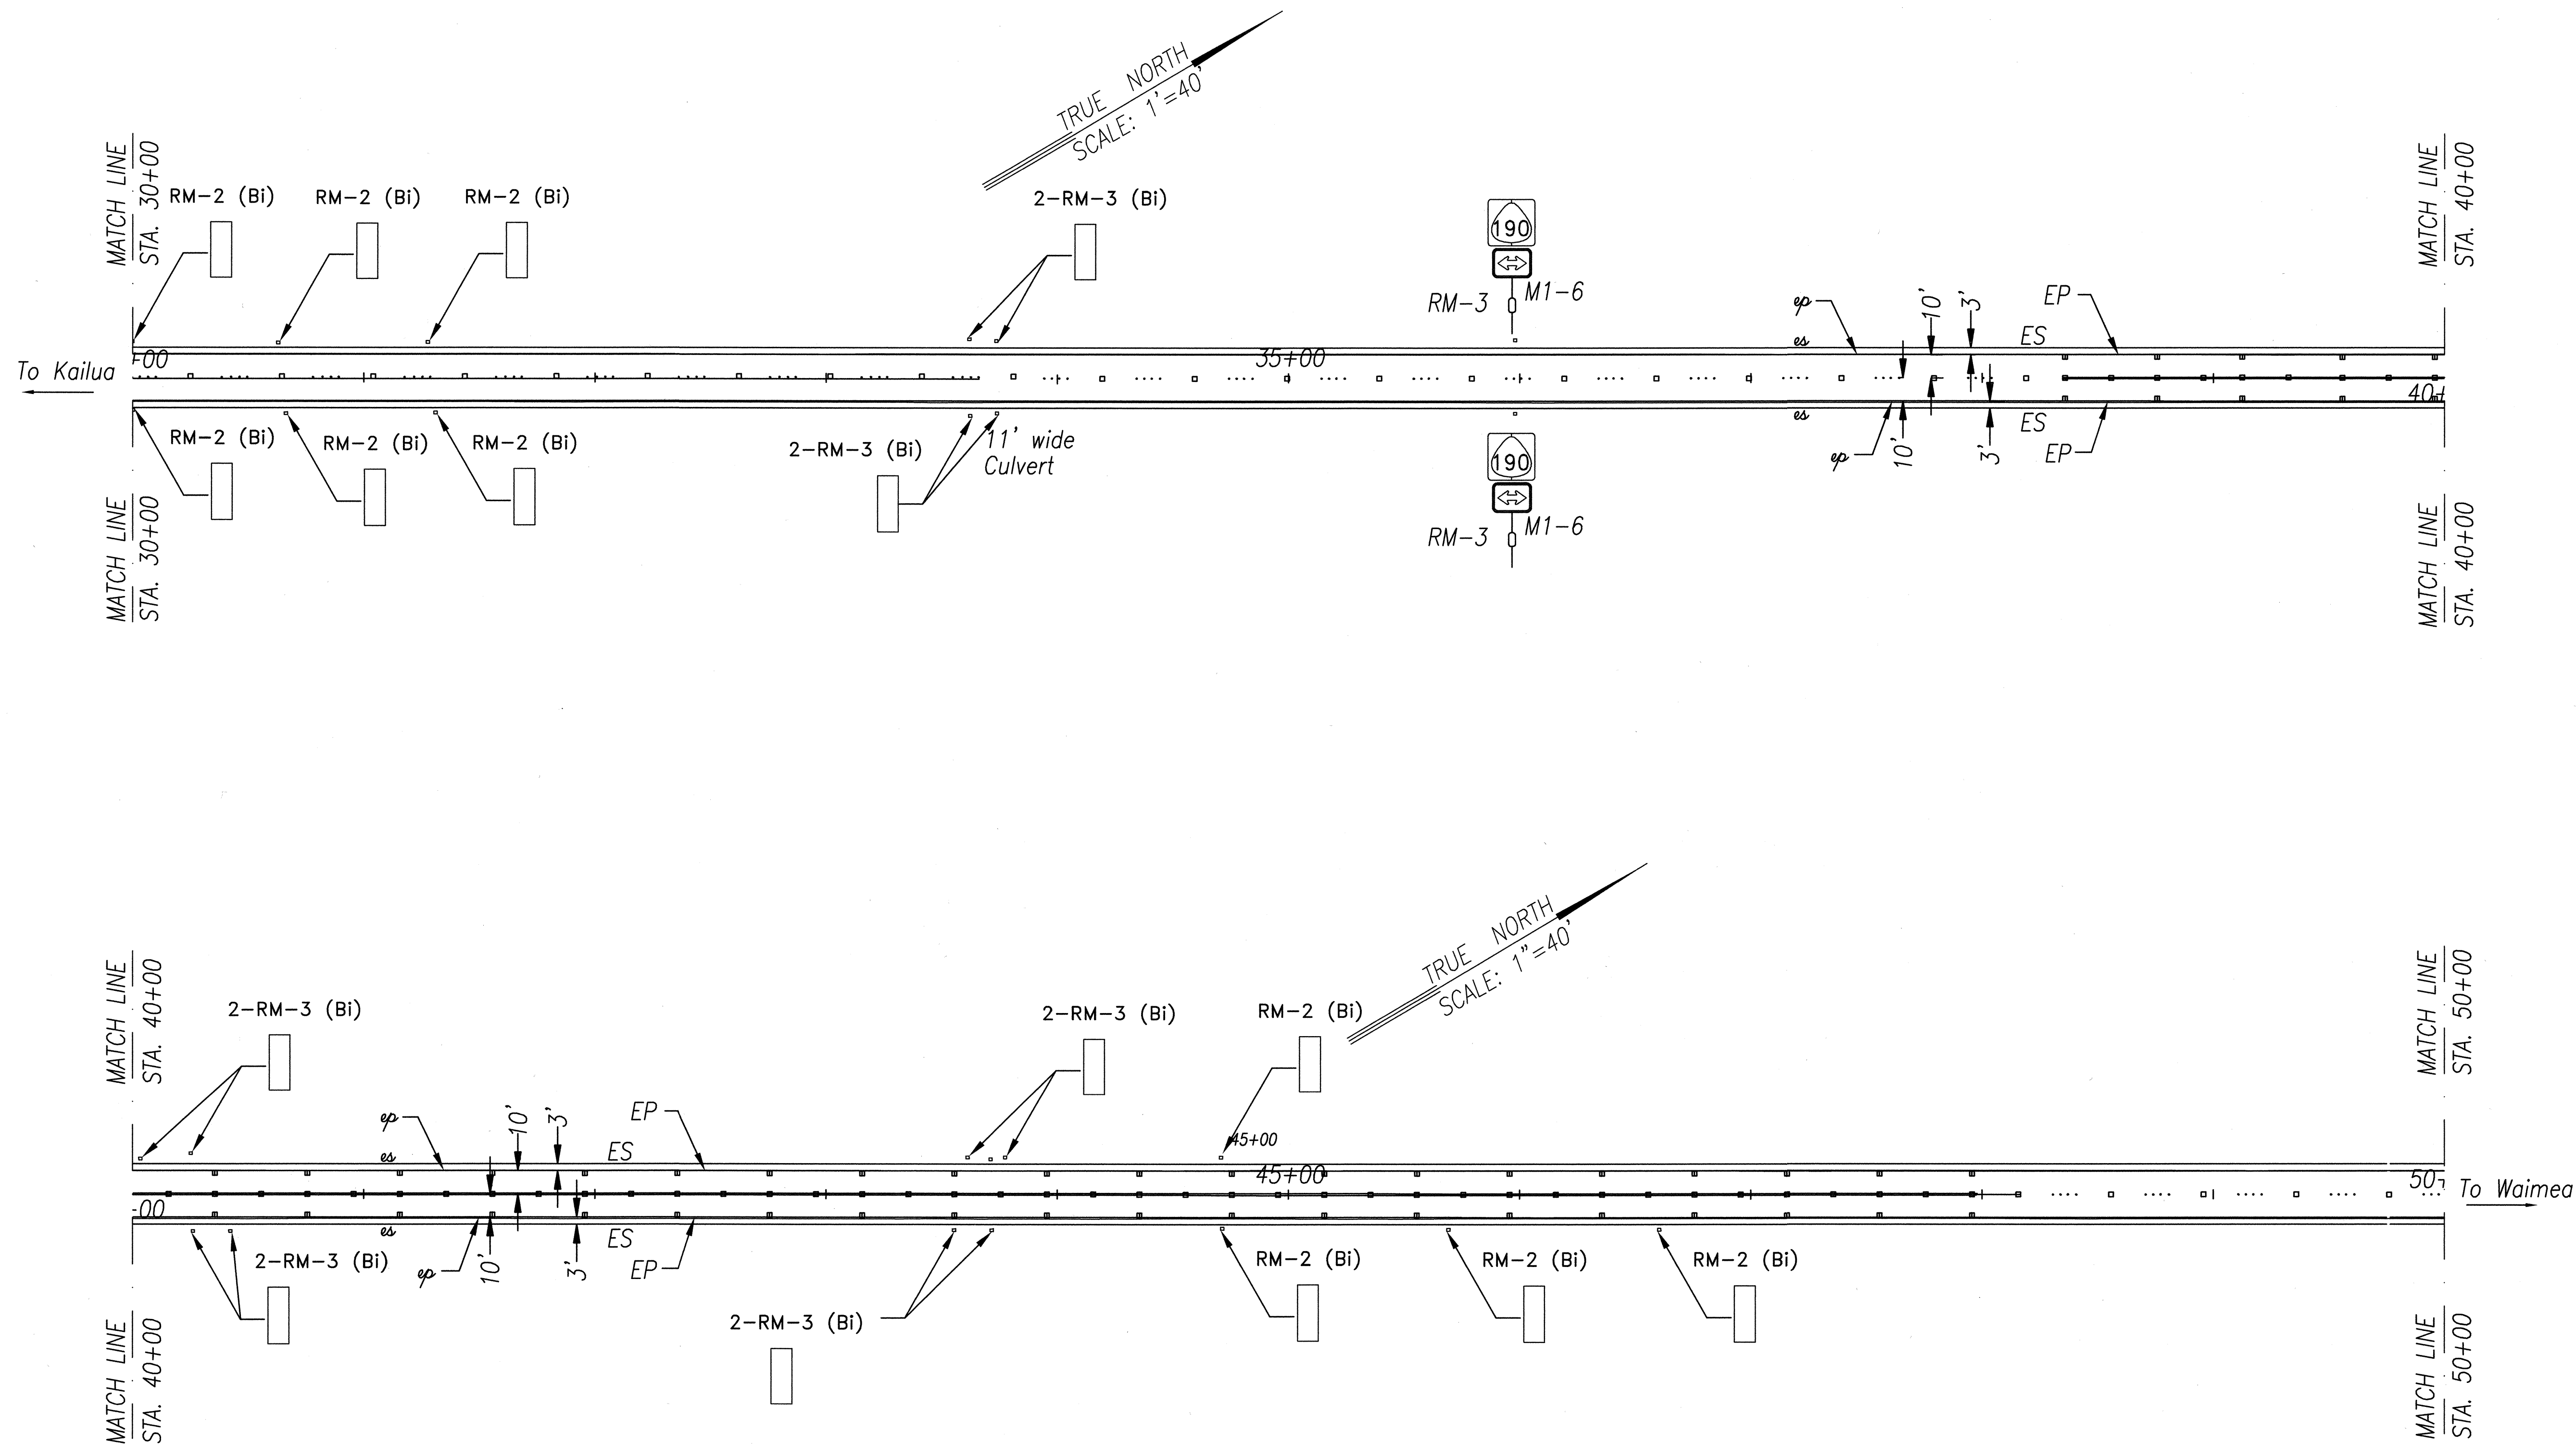

ORIGINAL PLAN	SURVEY PLOTTED BY	DATE
NOTE BOOK	DRAWN BY	X
bk1001	DESIGNED BY	
No. dgn	QUANTITIES BY	
	CHECKED BY	

STATE OF HAWAII DEPARTMENT OF TRANSPORTATION HIGHWAYS DIVISION		
SIGNS AND PAVEMENT MARKING PLAN		
ROUTE 190		
HAWAII BELT ROAD RESURFACING		
KEAMUKU TO PUUANAHULU		
PROJECT NO. 190C-01-00M		
Scale: Noted	Date: April, 2000	
SHEET No.	11	OF 19 SHEETS



FED. ROAD DIST. NO.	STATE	PROJ. NO.	FISCAL YEAR	SHEET NO.	TOTAL SHEETS
HAWAII	HAW.	190C-01-00M	2000	51	66

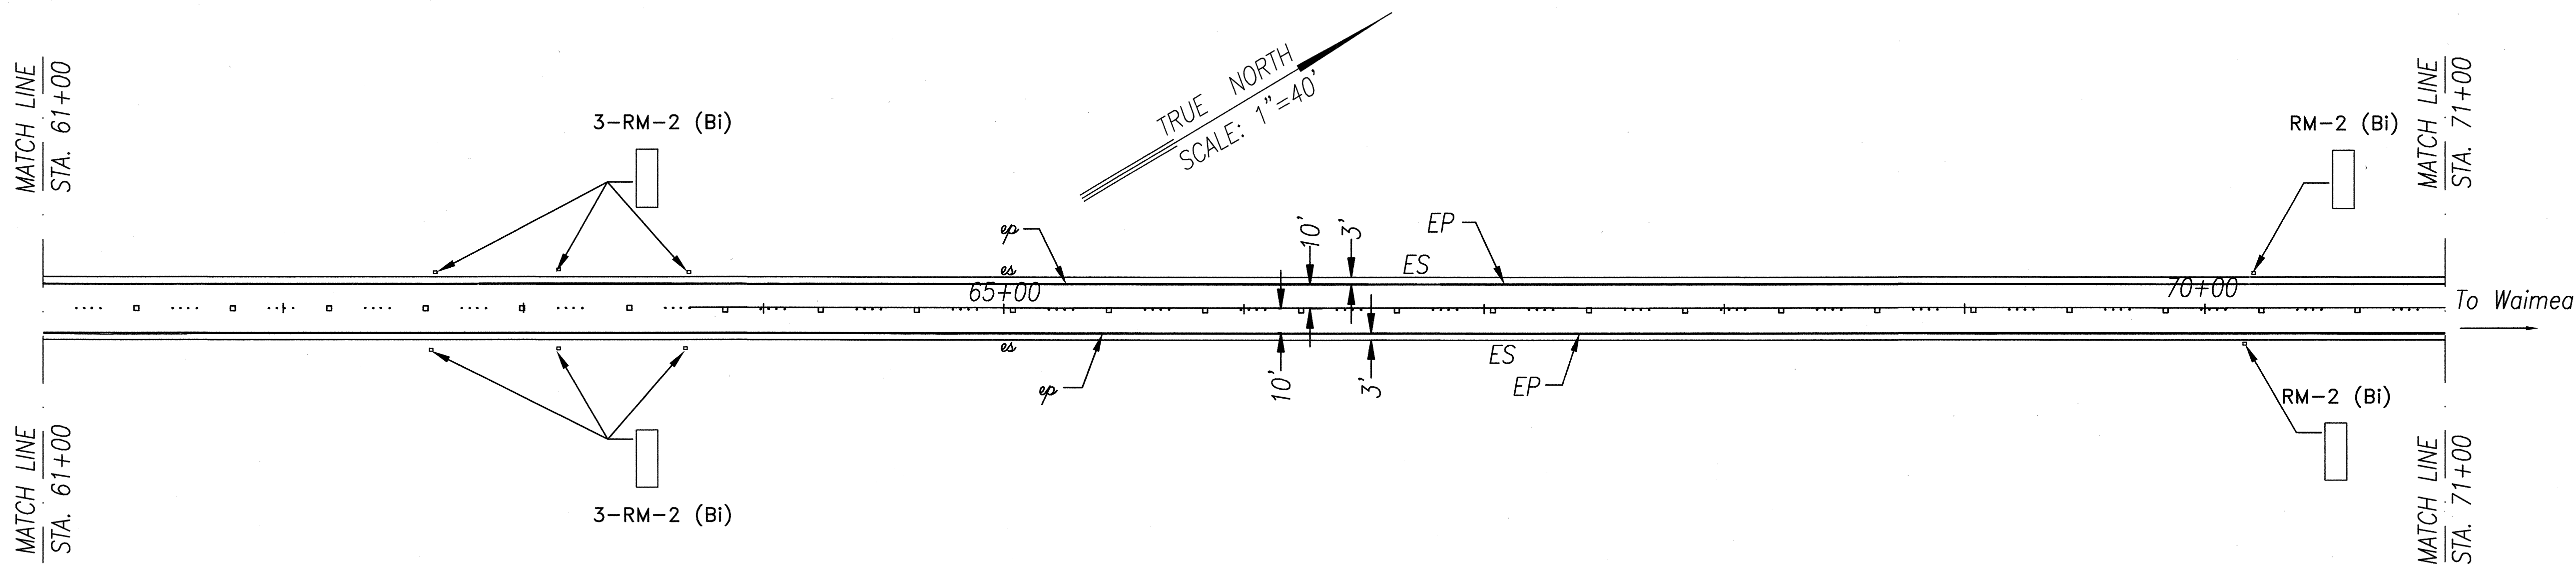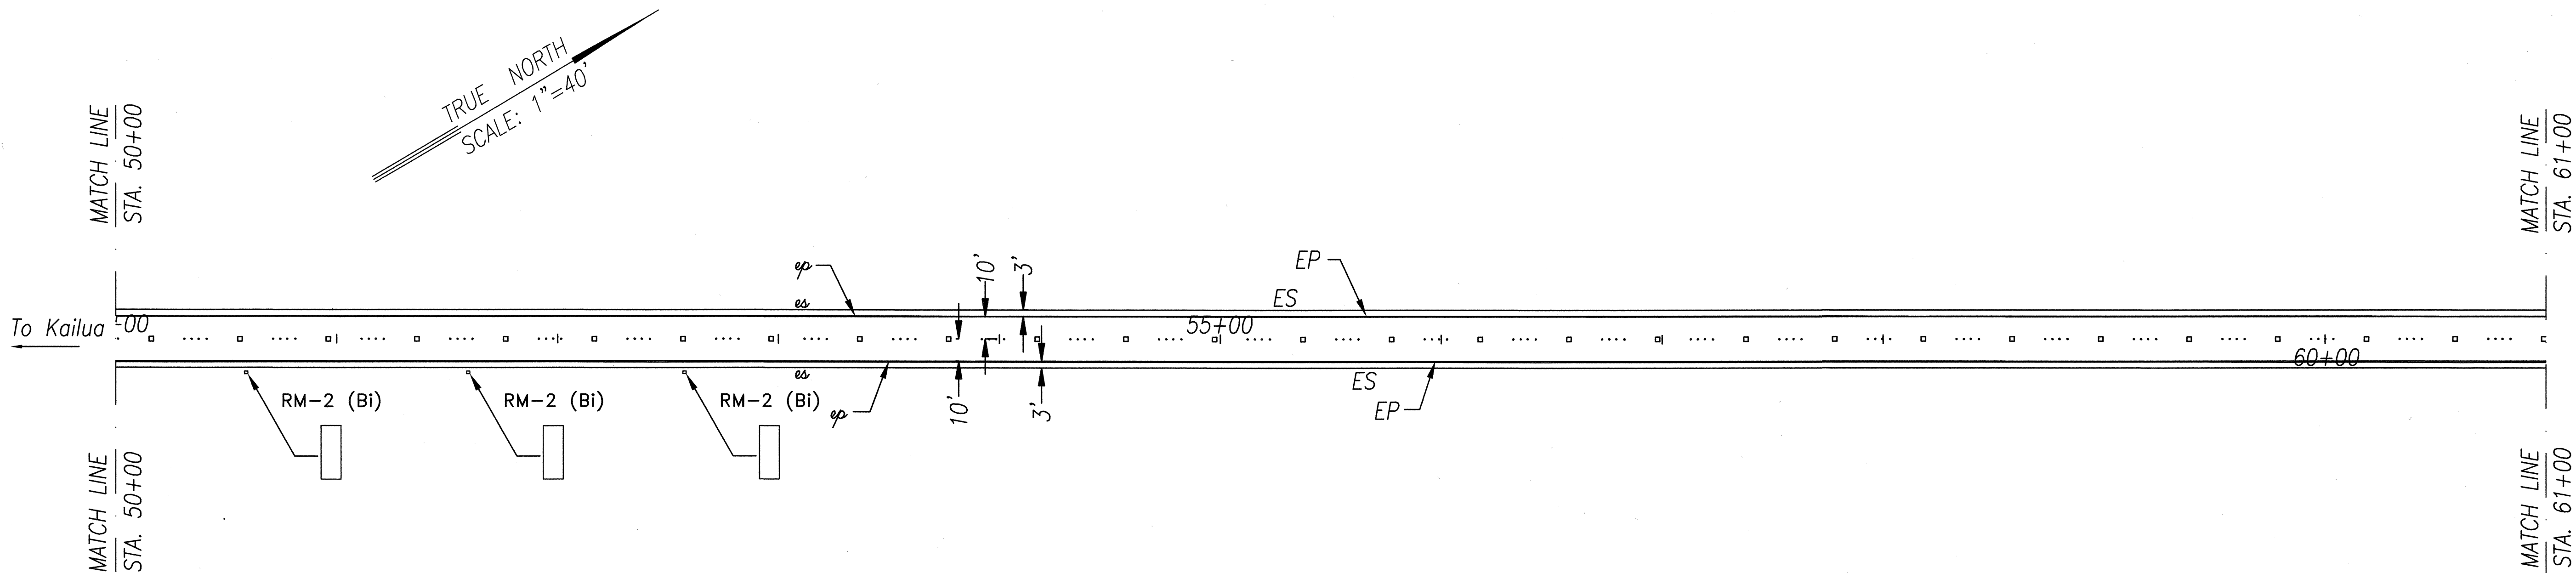

ORIGINAL PLAN	SURVEY PLOTTED BY	DATE
NOTE BOOK	DRAWN BY	X
DISCUSS BY	DESIGNED BY	
QUANTITIES BY	CHECKED BY	
No. .dgn		

STATE OF HAWAII DEPARTMENT OF TRANSPORTATION HIGHWAYS DIVISION
SIGNS AND PAVEMENT MARKING PLAN
ROUTE 190
HAWAII BELT ROAD RESURFACING
KEAMUKU TO PUUANAHULU
PROJECT NO. 190C-01-00M
Scale: Noted Date: April, 2000
SHEET No. 12 OF 19 SHEETS



FED. ROAD DIST. NO.	STATE	PROJ. NO.	FISCAL YEAR	SHEET NO.	TOTAL SHEETS
HAWAII	HAW.	190C-01-00M	2000	52	66

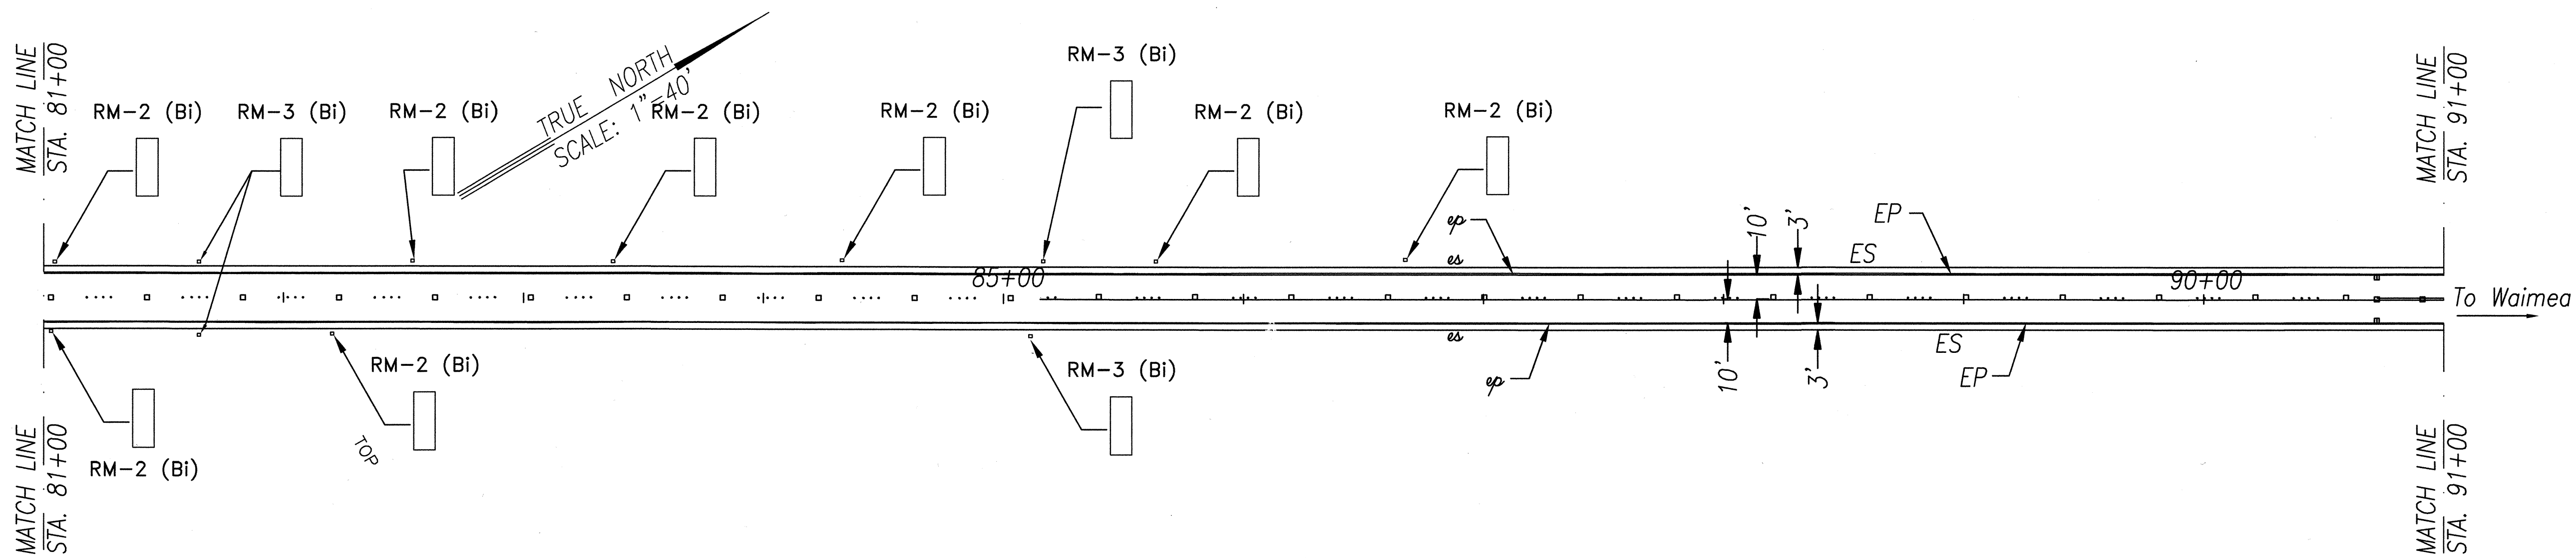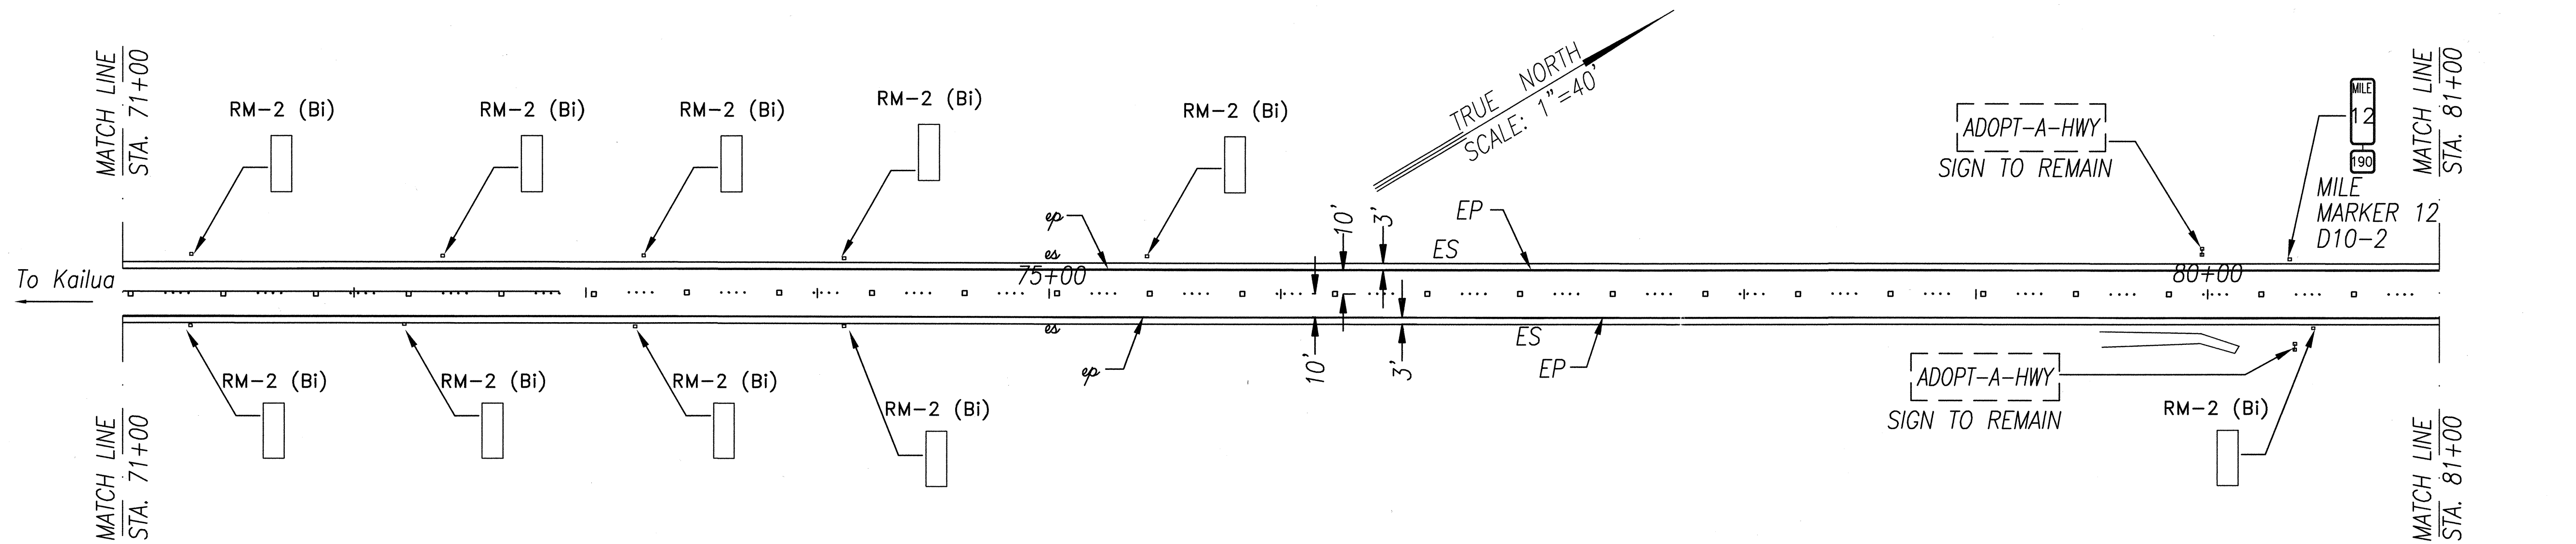

ORIGINAL PLAN	SURVEY PLOTTED BY	DATE
NOTE BOOK	DRAWN BY	X
bkhab1	DESIGNED BY	X
No. dgn	QUANTITIES BY	
	CHECKED BY	

STATE OF HAWAII
DEPARTMENT OF TRANSPORTATION
HIGHWAYS DIVISION
SIGNS AND PAVEMENT MARKING PLAN
ROUTE 190
HAWAII BELT ROAD RESURFACING
KEAMUKU TO PUUANAHULU
PROJECT NO. 190C-01-00M
Scale: Noted Date: April, 2000
SHEET No. 13 OF 19 SHEETS


FED. ROAD DIST. NO.	STATE	PROJ. NO.	FISCAL YEAR	SHEET NO.	TOTAL SHEETS
HAWAII	HAW.	190C-01-00M	2000	53	66

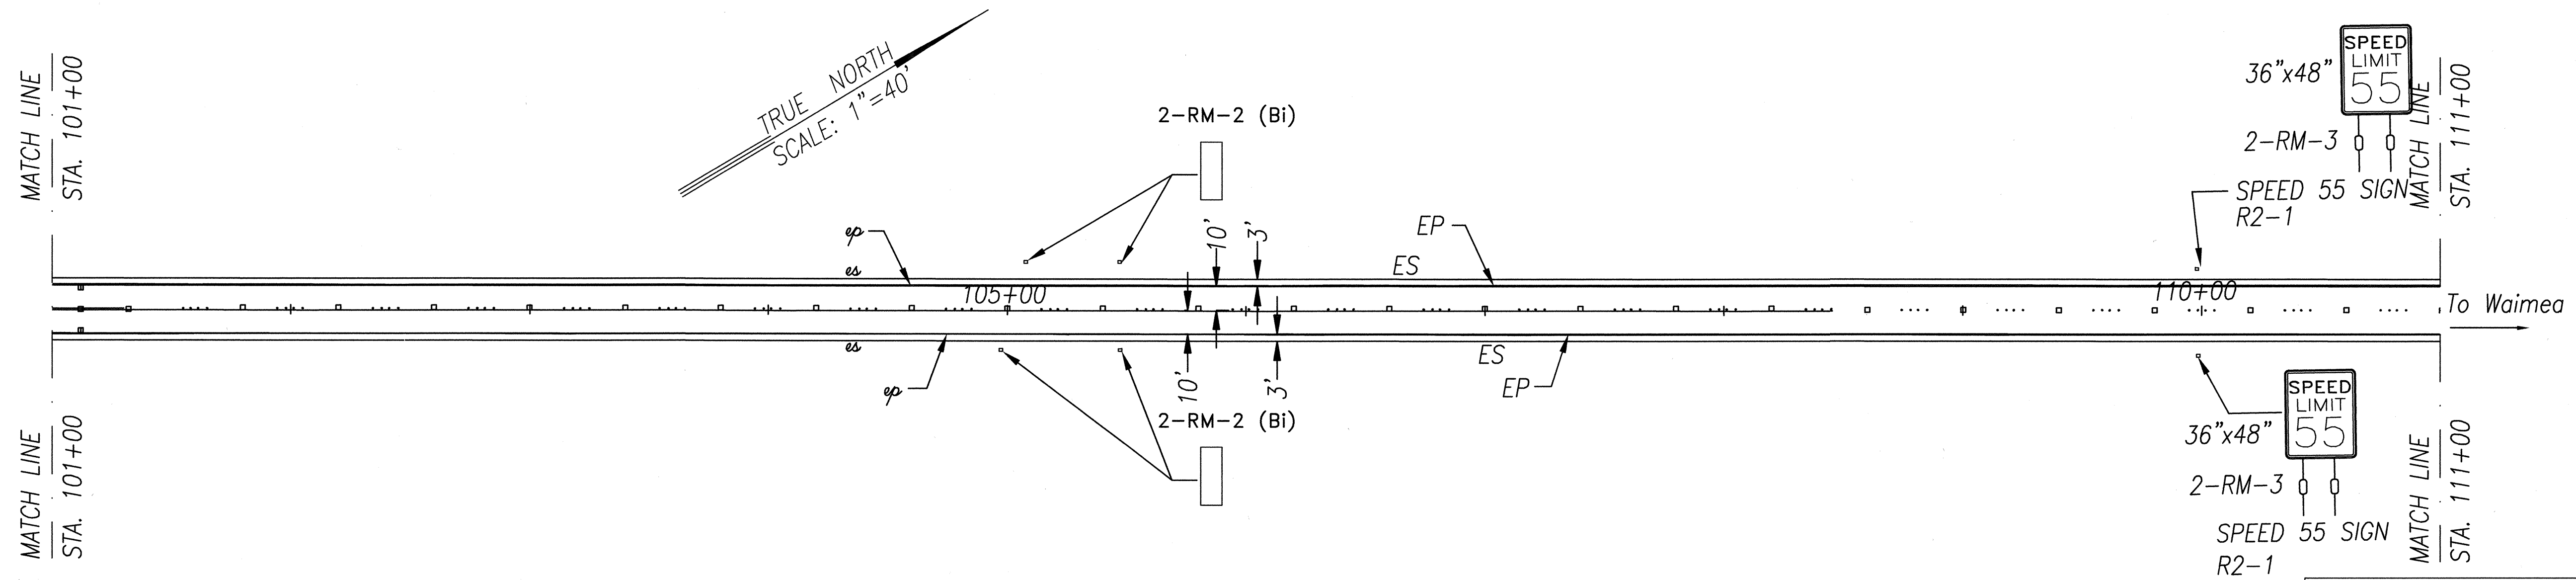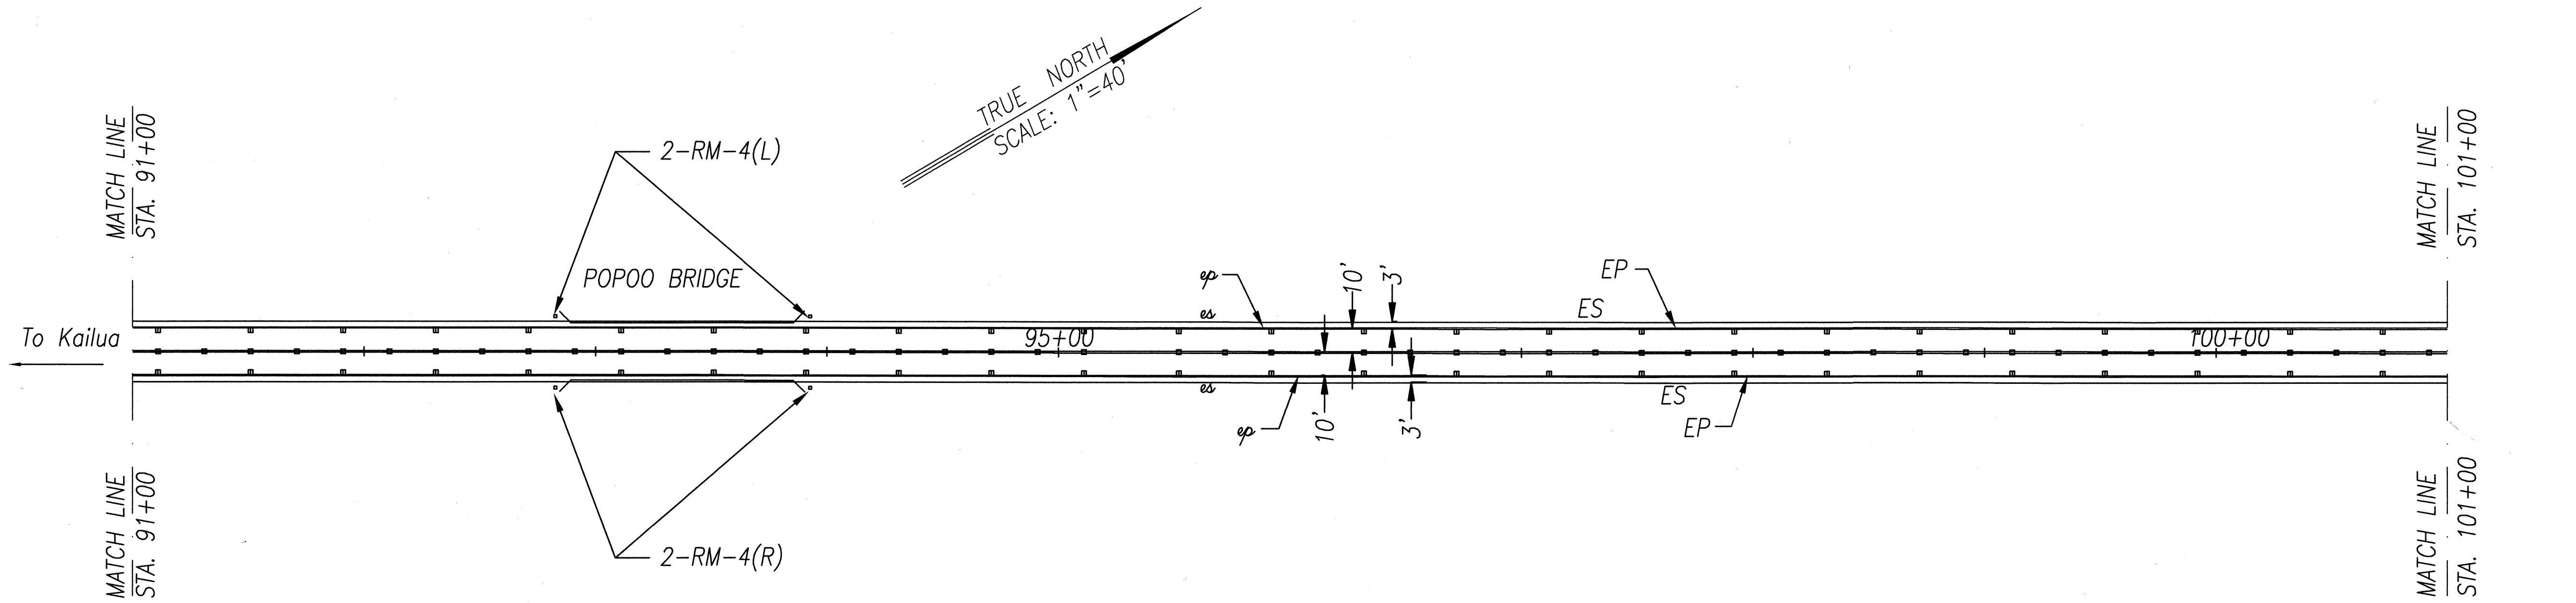

ORIGINAL PLAN	SURVEY PLOTTED BY	DATE
NOTE BOOK	DRAWN BY	X
No. 100	DESIGNED BY	X
	CHECKED BY	

STATE OF HAWAII
DEPARTMENT OF TRANSPORTATION
HIGHWAYS DIVISION
SIGNS AND PAVEMENT MARKING PLAN
ROUTE 190
HAWAII BELT ROAD RESURFACING
KEAMUKU TO PUUANAHULU
PROJECT NO. 190C-01-00M
Scale: Noted Date: April, 2000
SHEET No. 14 OF 19 SHEETS



FED. ROAD DIST. NO.	STATE	PROJ. NO.	FISCAL YEAR	SHEET NO.	TOTAL SHEETS
HAWAII	HAW.	190C-01-00M	2000	54	66

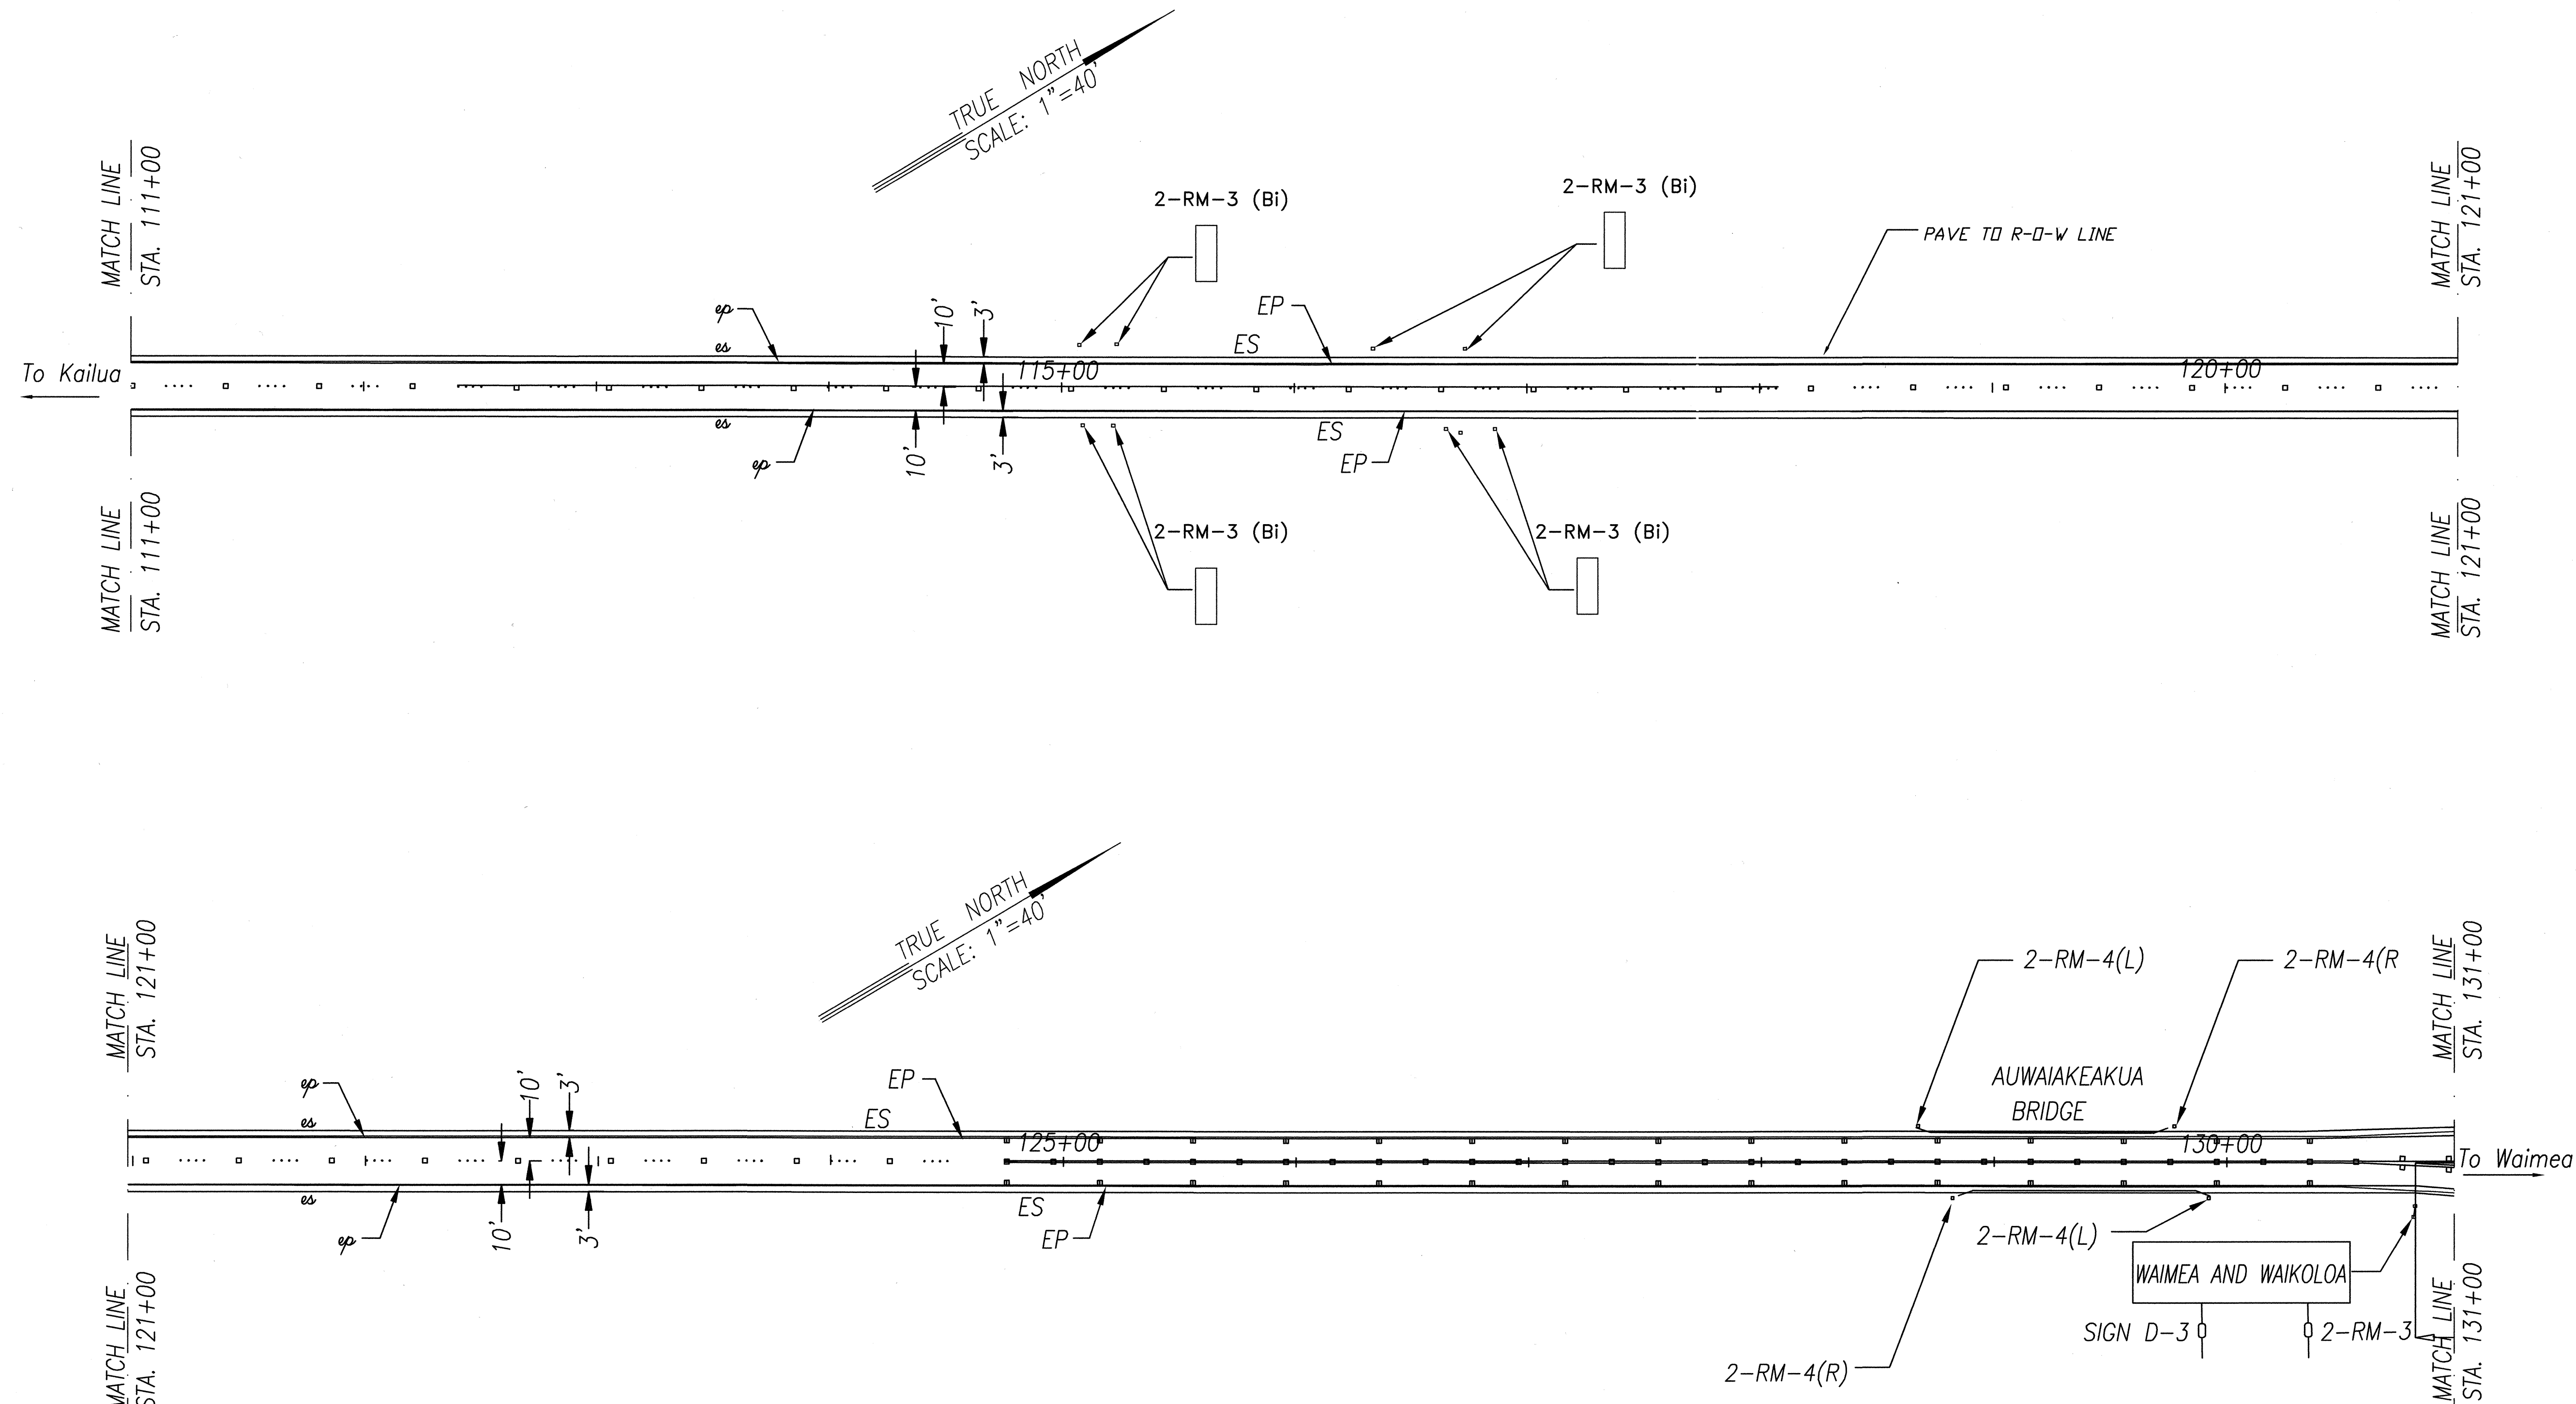

ORIGINAL PLAN	SURVEY PLOTTED BY	DATE
NOTE BOOK	DRAWN BY	X
DESCRIPTION	DESIGNED BY	
QUANTITIES BY	CHECKED BY	
No. .dgn		

STATE OF HAWAII DEPARTMENT OF TRANSPORTATION HIGHWAYS DIVISION
SIGNS AND PAVEMENT MARKING PLAN
ROUTE 190
HAWAII BELT ROAD RESURFACING
KEAMUKU TO PUUANAHULU
PROJECT NO. 190C-01-00M
Scale: Noted Date: April, 2000
SHEET No. 15 OF 19 SHEETS

FED. ROAD DIST. NO.	STATE	PROJ. NO.	FISCAL YEAR	SHEET NO.	TOTAL SHEETS
HAWAII	HAW.	190C-01-00M	2000	55	66

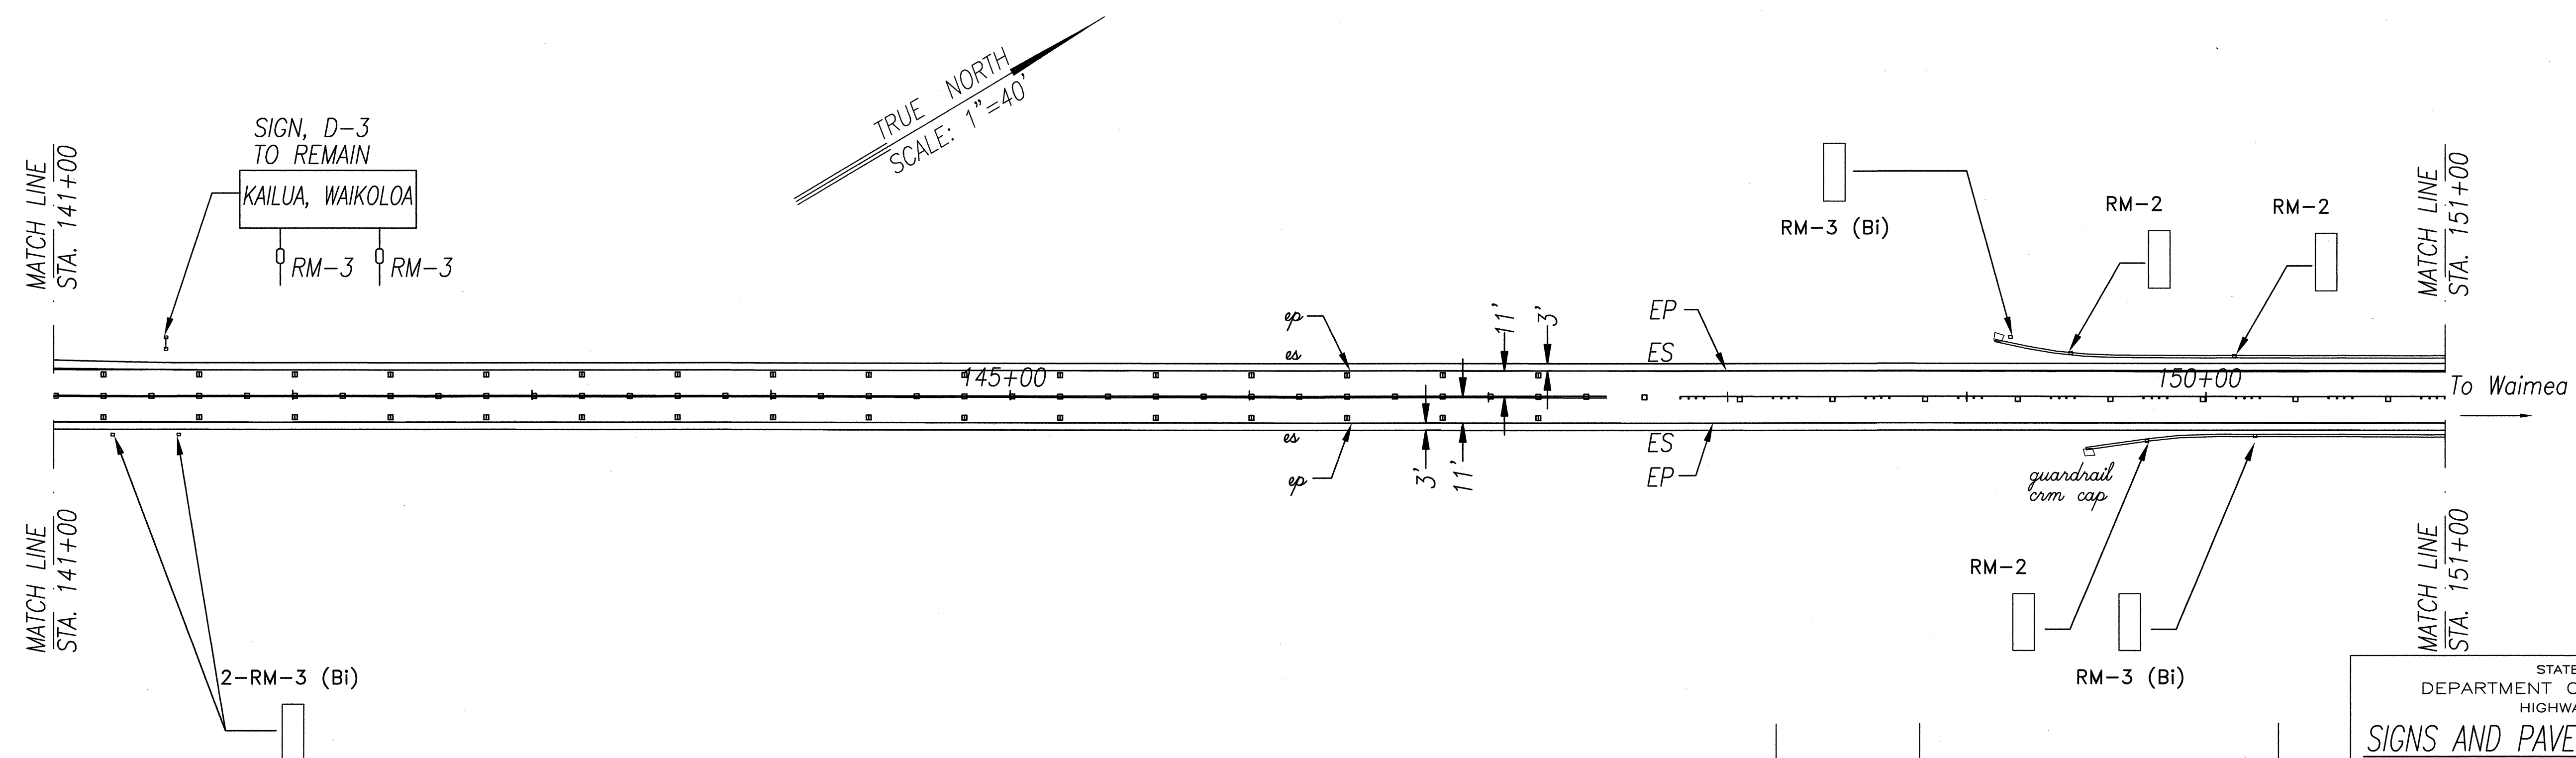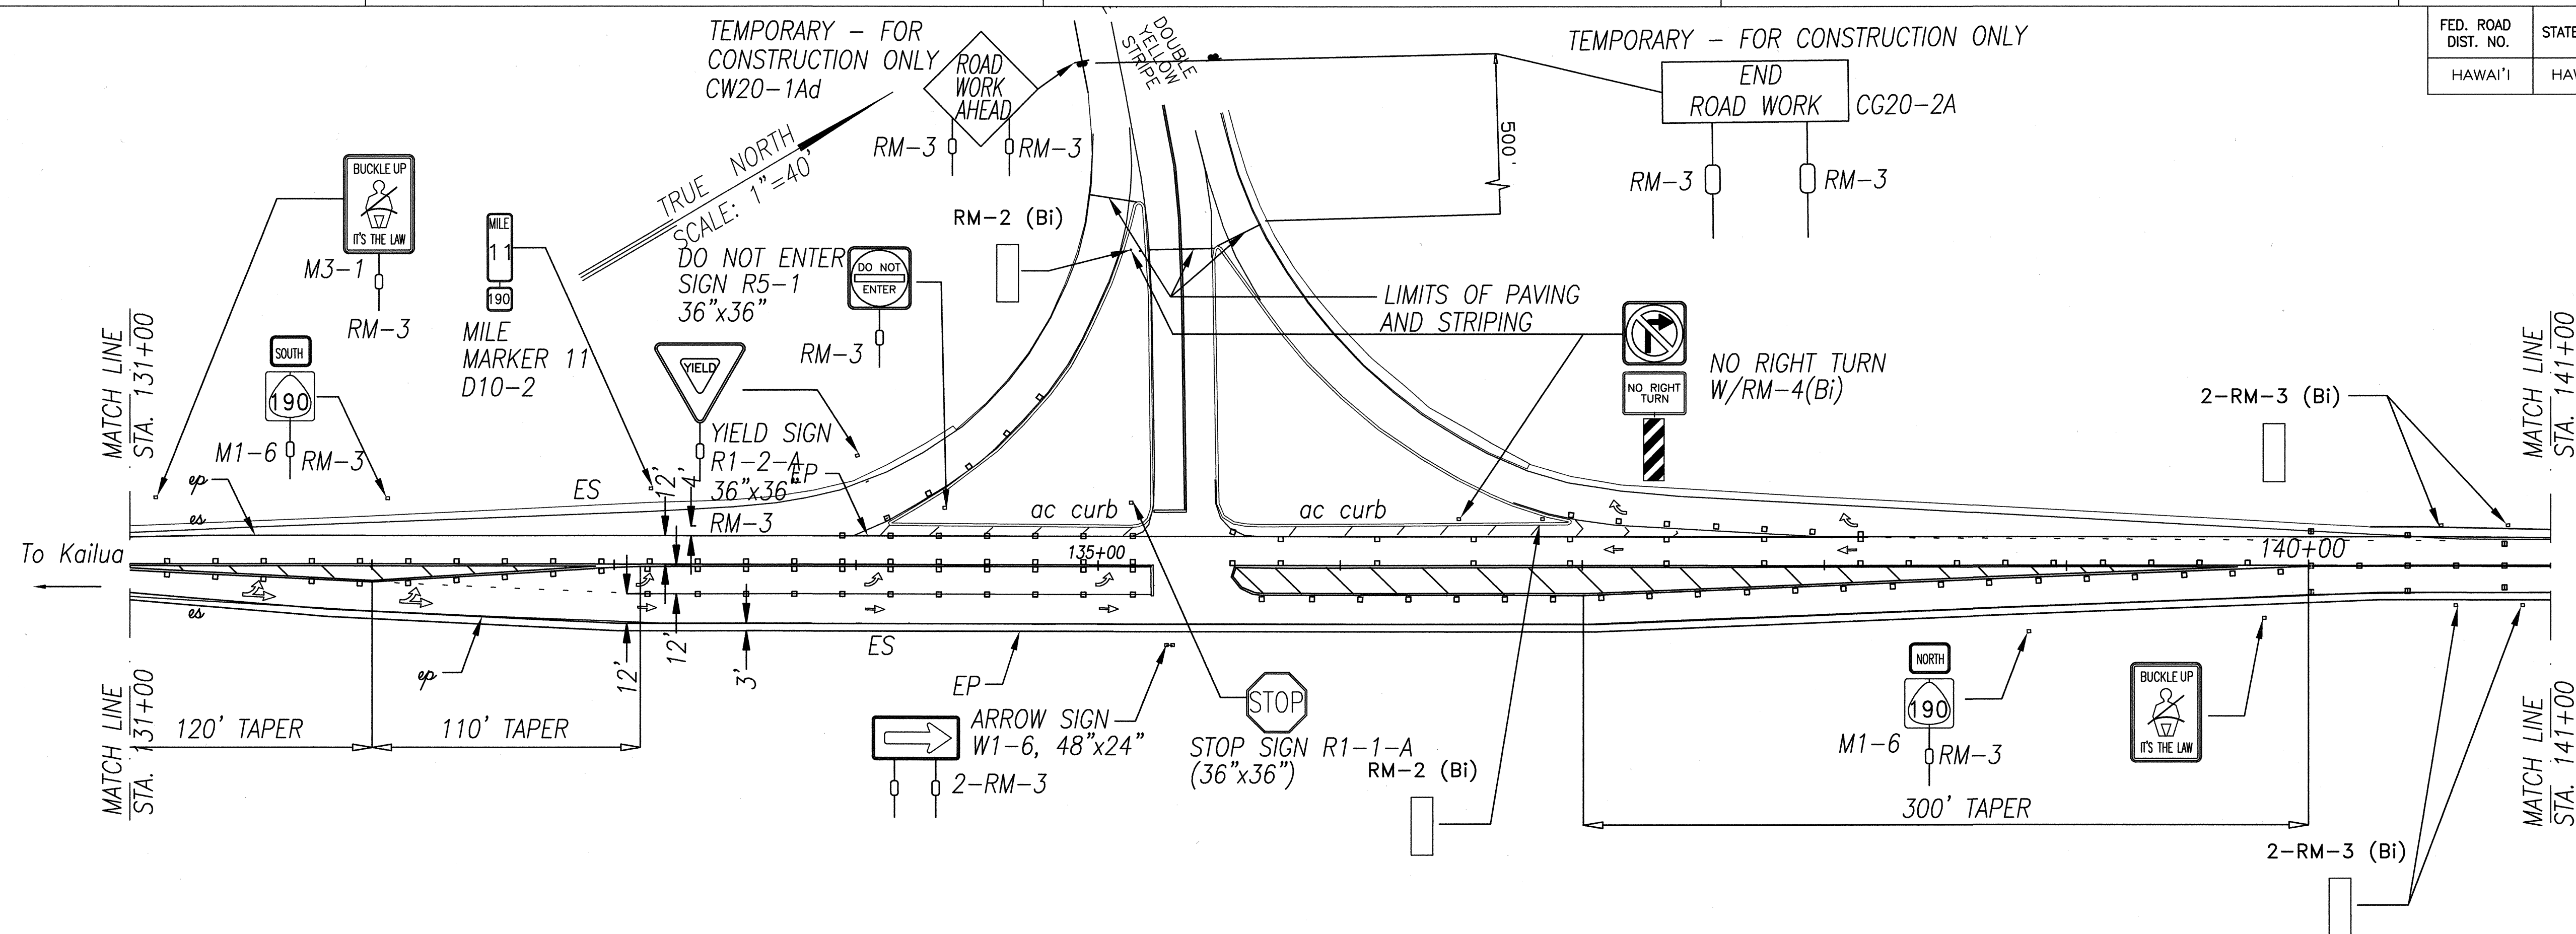

ORIGINAL PLAN	SURVEY PLOTTED BY _____ DATE _____
	DRAWN BY <u>X</u> " " <u>X</u>
	TRACED BY _____ " " _____
NOTE BOOK	DESIGNED BY <u>X</u> _____
bqkbb 1	QUANTITIES BY _____
No. _____	CHECKED BY _____

6/13/00	Added "No Right Turn" sign RM-4(Bi) to Waikoloa Intersection.
Date	Revisions

STATE OF HAWAII
DEPARTMENT OF TRANSPORTATION
HIGHWAYS DIVISION



SIGNS AND PAVEMENT MARKING PLAN

ROUTE 190
HAWAII BELT ROAD RESURFACING
KEAMUKU TO PUUANAHULU
PROJECT NO. 190C-01-00M

Scale: *Noted* Date: *April, 2000*

SHEET No. 16 OF 19 SHEETS

FED. ROAD DIST. NO.	STATE	PROJ. NO.	FISCAL YEAR	SHEET NO.	TOTAL SHEETS
HAWAII	HAW.	190C-01-00M	2000	56	66

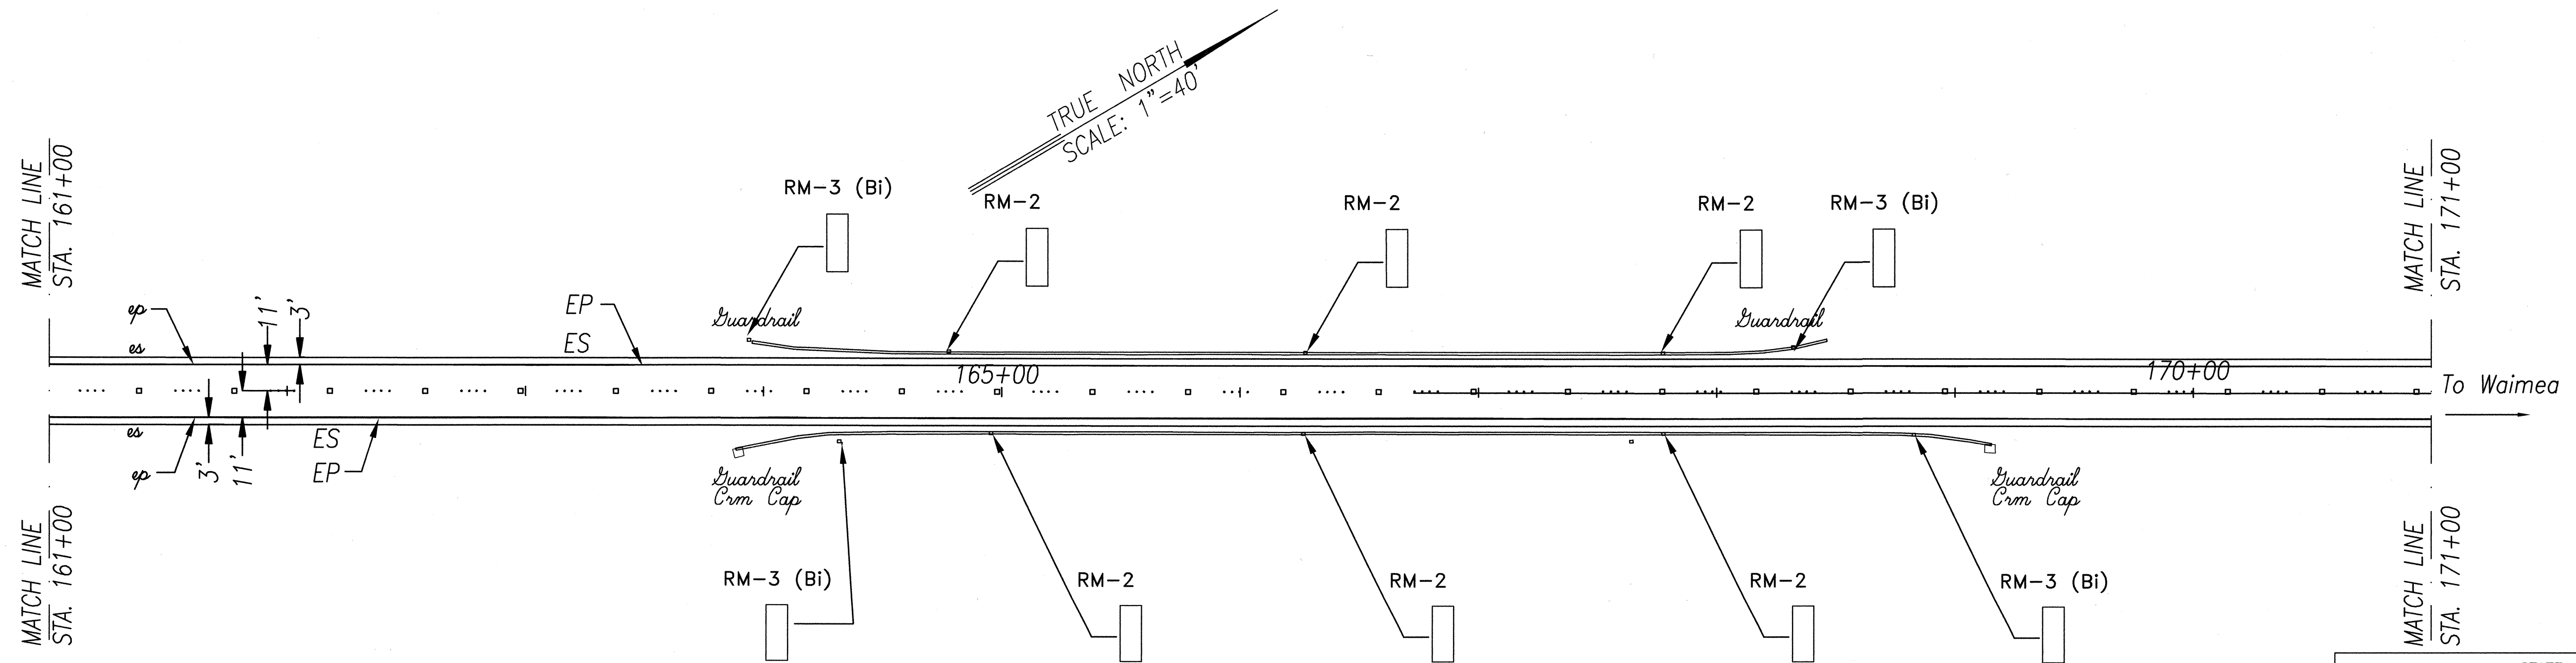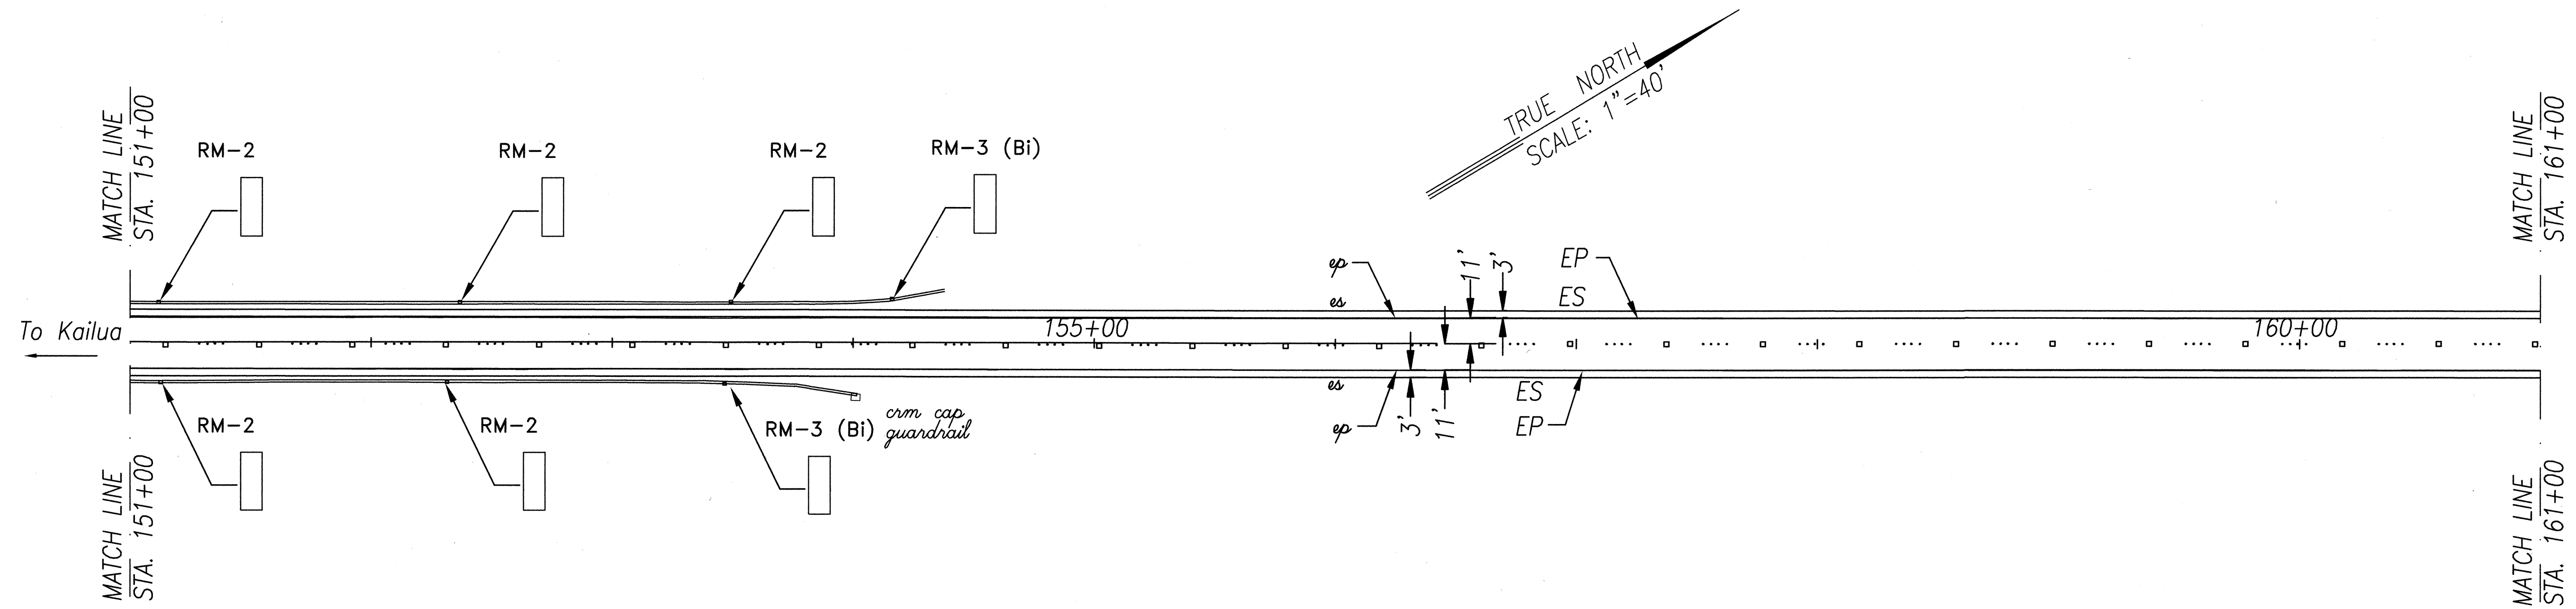

ORIGINAL PLAN	SURVEY PLOTTED BY	DATE
NOTE BOOK	DRAWN BY	X
DESCRIPTION	DESIGNED BY	
QUANTITIES BY	CHECKED BY	
No. .dgn		

STATE OF HAWAII
DEPARTMENT OF TRANSPORTATION
HIGHWAYS DIVISION


SIGNS AND PAVEMENT MARKING PLAN

ROUTE 190
HAWAII BELT ROAD RESURFACING
KEAMUKU TO PUUANAHULU
PROJECT NO. 190C-01-00M

Scale: Noted Date: April, 2000

SHEET No. 17 OF 19 SHEETS


FED. ROAD DIST. NO.	STATE	PROJ. NO.	FISCAL YEAR	SHEET NO.	TOTAL SHEETS
HAWAII	HAW.	190C-01-00M	2000	57	66

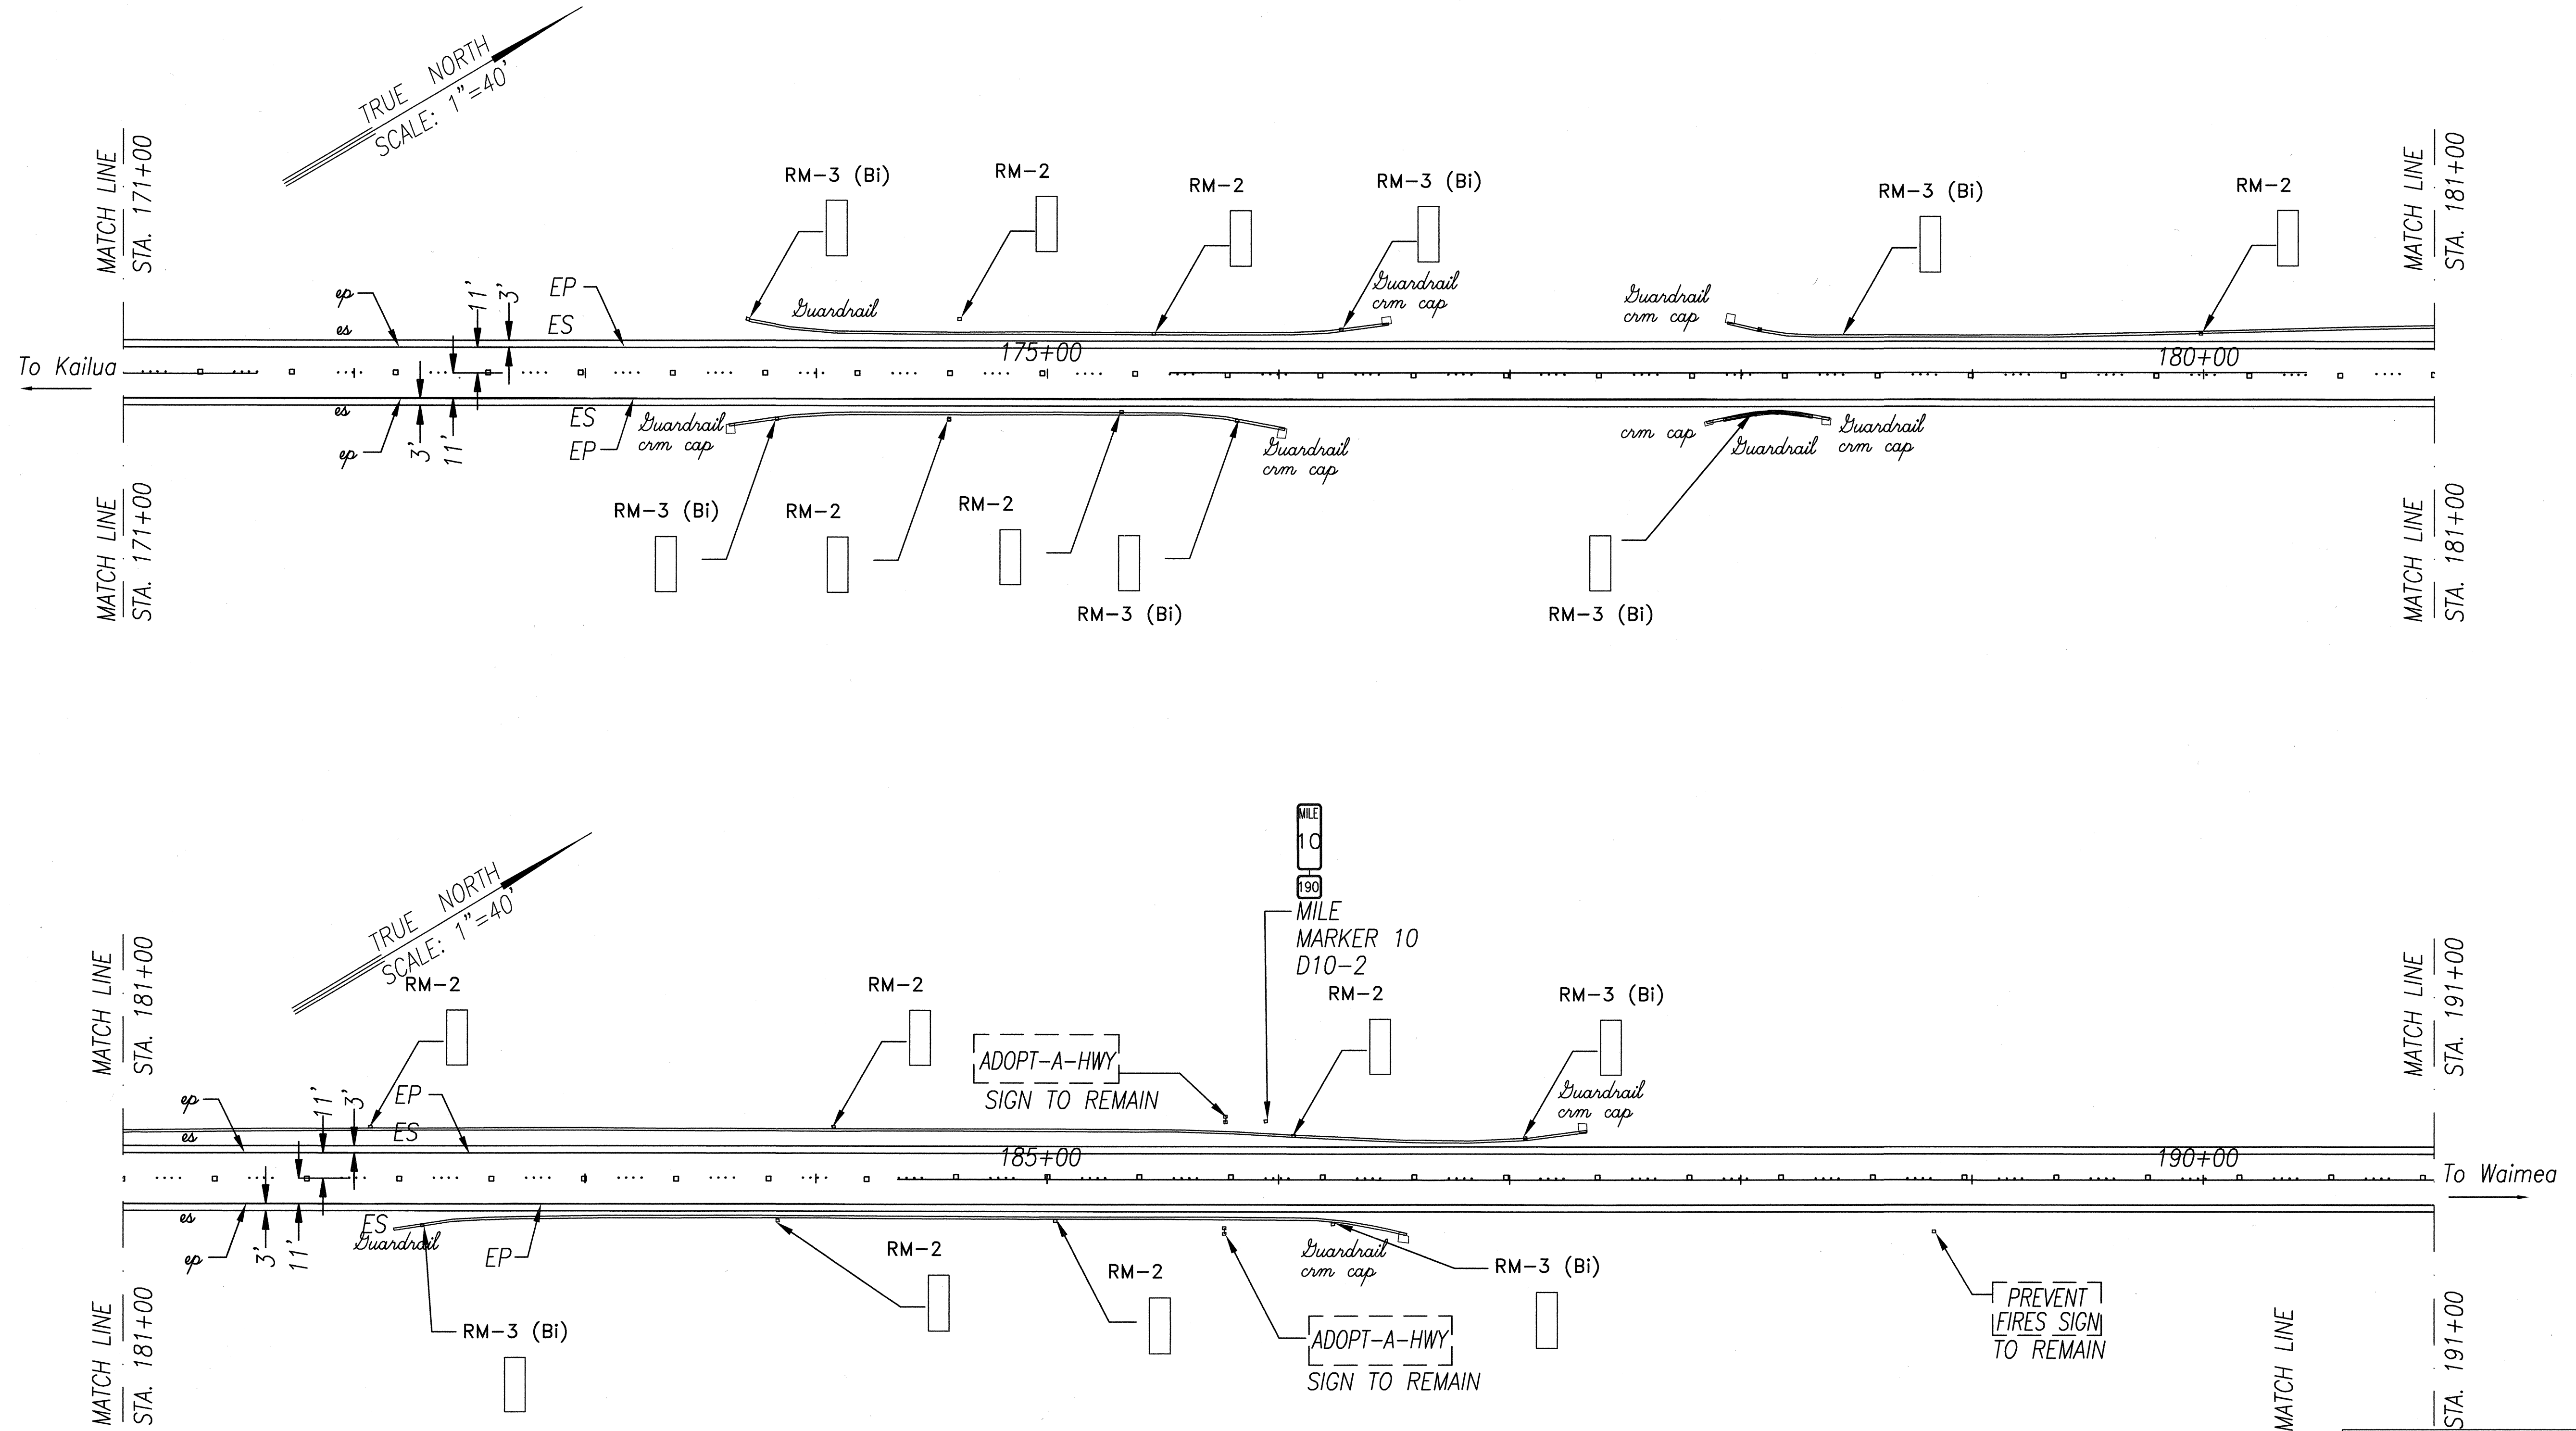

SURVEY PLOTTED BY	DATE
DRAWN BY	X
DESIGNED BY	X
NOTED BY	X
CHECKED BY	X
ORIGINAL PLAN	No. .dgn

STATE OF HAWAII DEPARTMENT OF TRANSPORTATION HIGHWAYS DIVISION
SIGNS AND PAVEMENT MARKING PLAN
ROUTE 190
HAWAII BELT ROAD RESURFACING
KEAMUKU TO PUUANAHULU
PROJECT NO. 190C-01-00M
Scale: Noted Date: April, 2000
SHEET No. 18 OF 19 SHEETS

FED. ROAD DIST. NO.	STATE	PROJ. NO.	FISCAL YEAR	SHEET NO.	TOTAL SHEETS
HAWAII	HAW.	190C-01-00M	2000	58	66

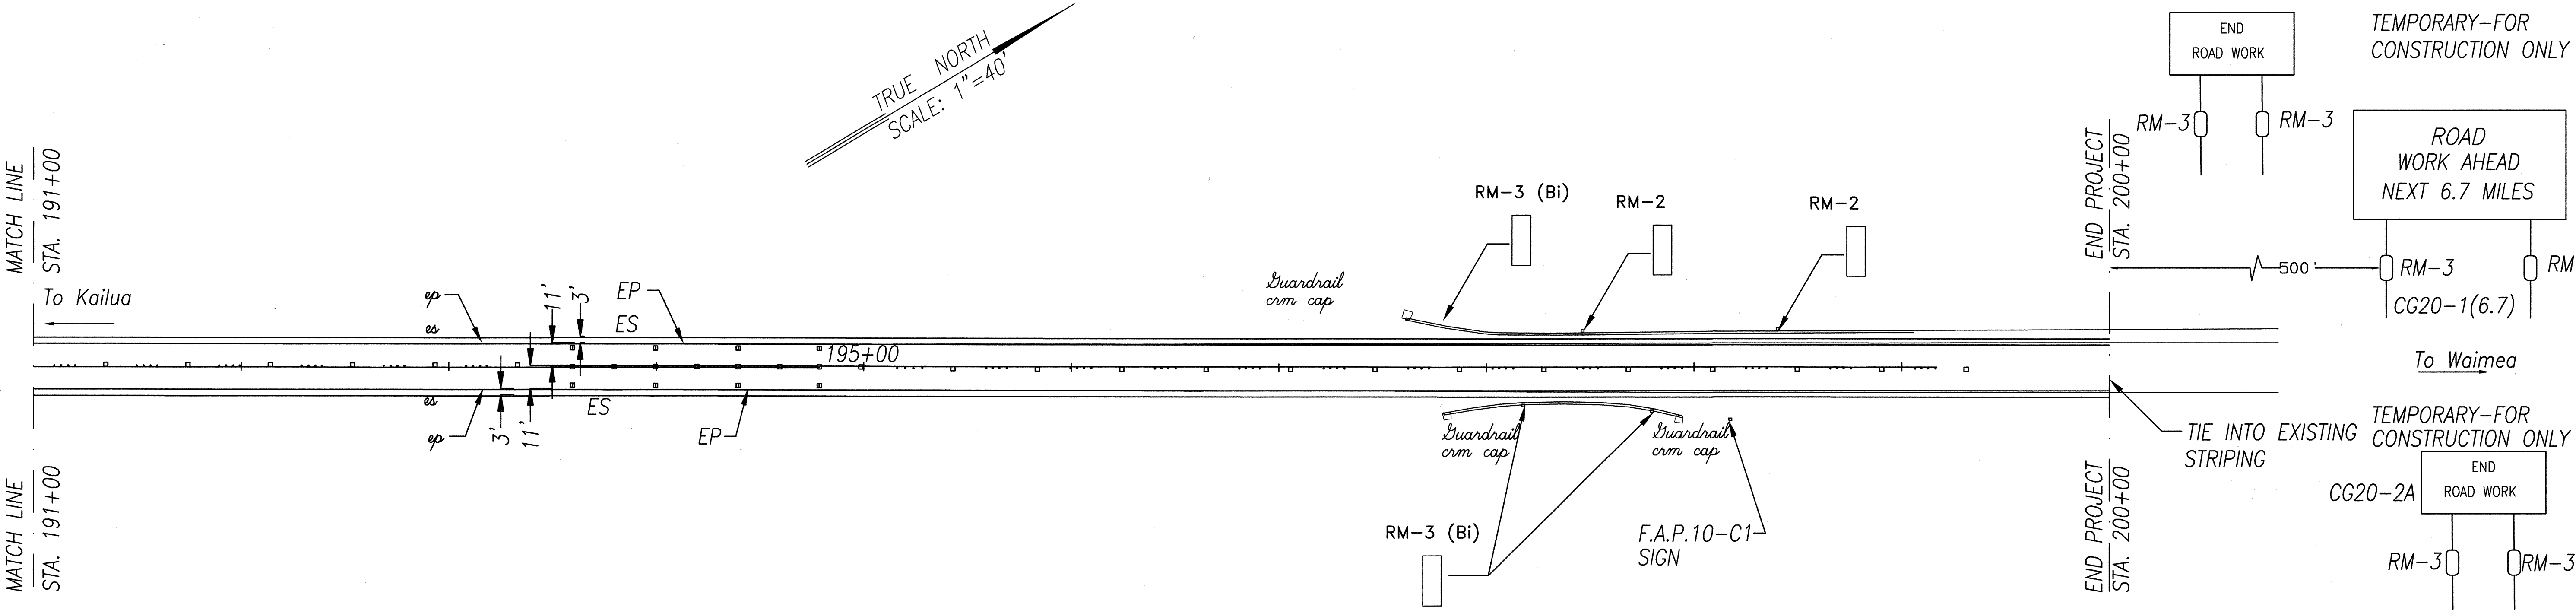

ORIGINAL PLAN	SURVEY PLOTTED BY	DATE
NOTE BOOK	DRAWN BY	X
DISCUSS BY	DESIGNED BY	
QUANTITIES BY	CHECKED BY	
No. .dgn		

STATE OF HAWAII
DEPARTMENT OF TRANSPORTATION
HIGHWAYS DIVISION
SIGNS AND PAVEMENT MARKING PLAN
ROUTE 190
HAWAII BELT ROAD RESURFACING
KEAMUKU TO PUUANAHULU
PROJECT NO. 190C-01-00M
Scale: Noted Date: April, 2000
SHEET No. 19 OF 19 SHEETS