



FED. ROAD DIST. NO.	STATE	FED. AID PROJ. NO.	FISCAL YEAR	SHEET NO.	TOTAL SHEETS
HAWAII	HAW.	ER-15(22)	2009	31	88

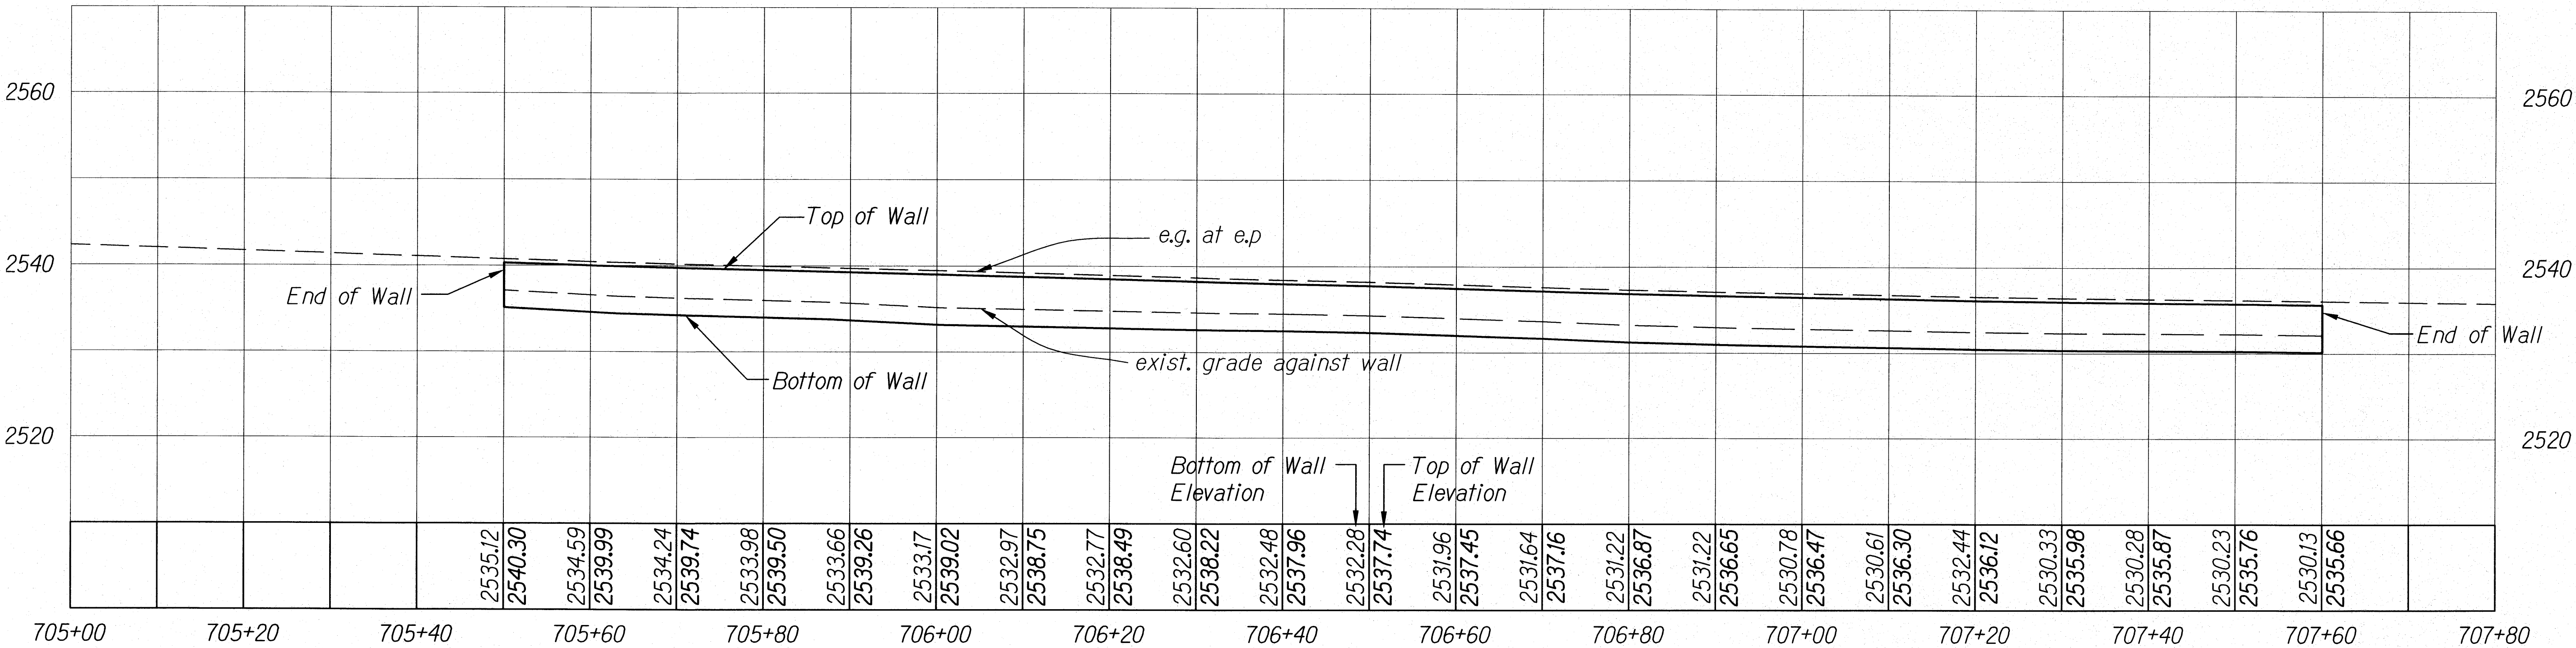


CRM WALL PROFILE - MP 15.3 MAKAI
STA. 705+50 TO 707+60
Scale: 1"=10'

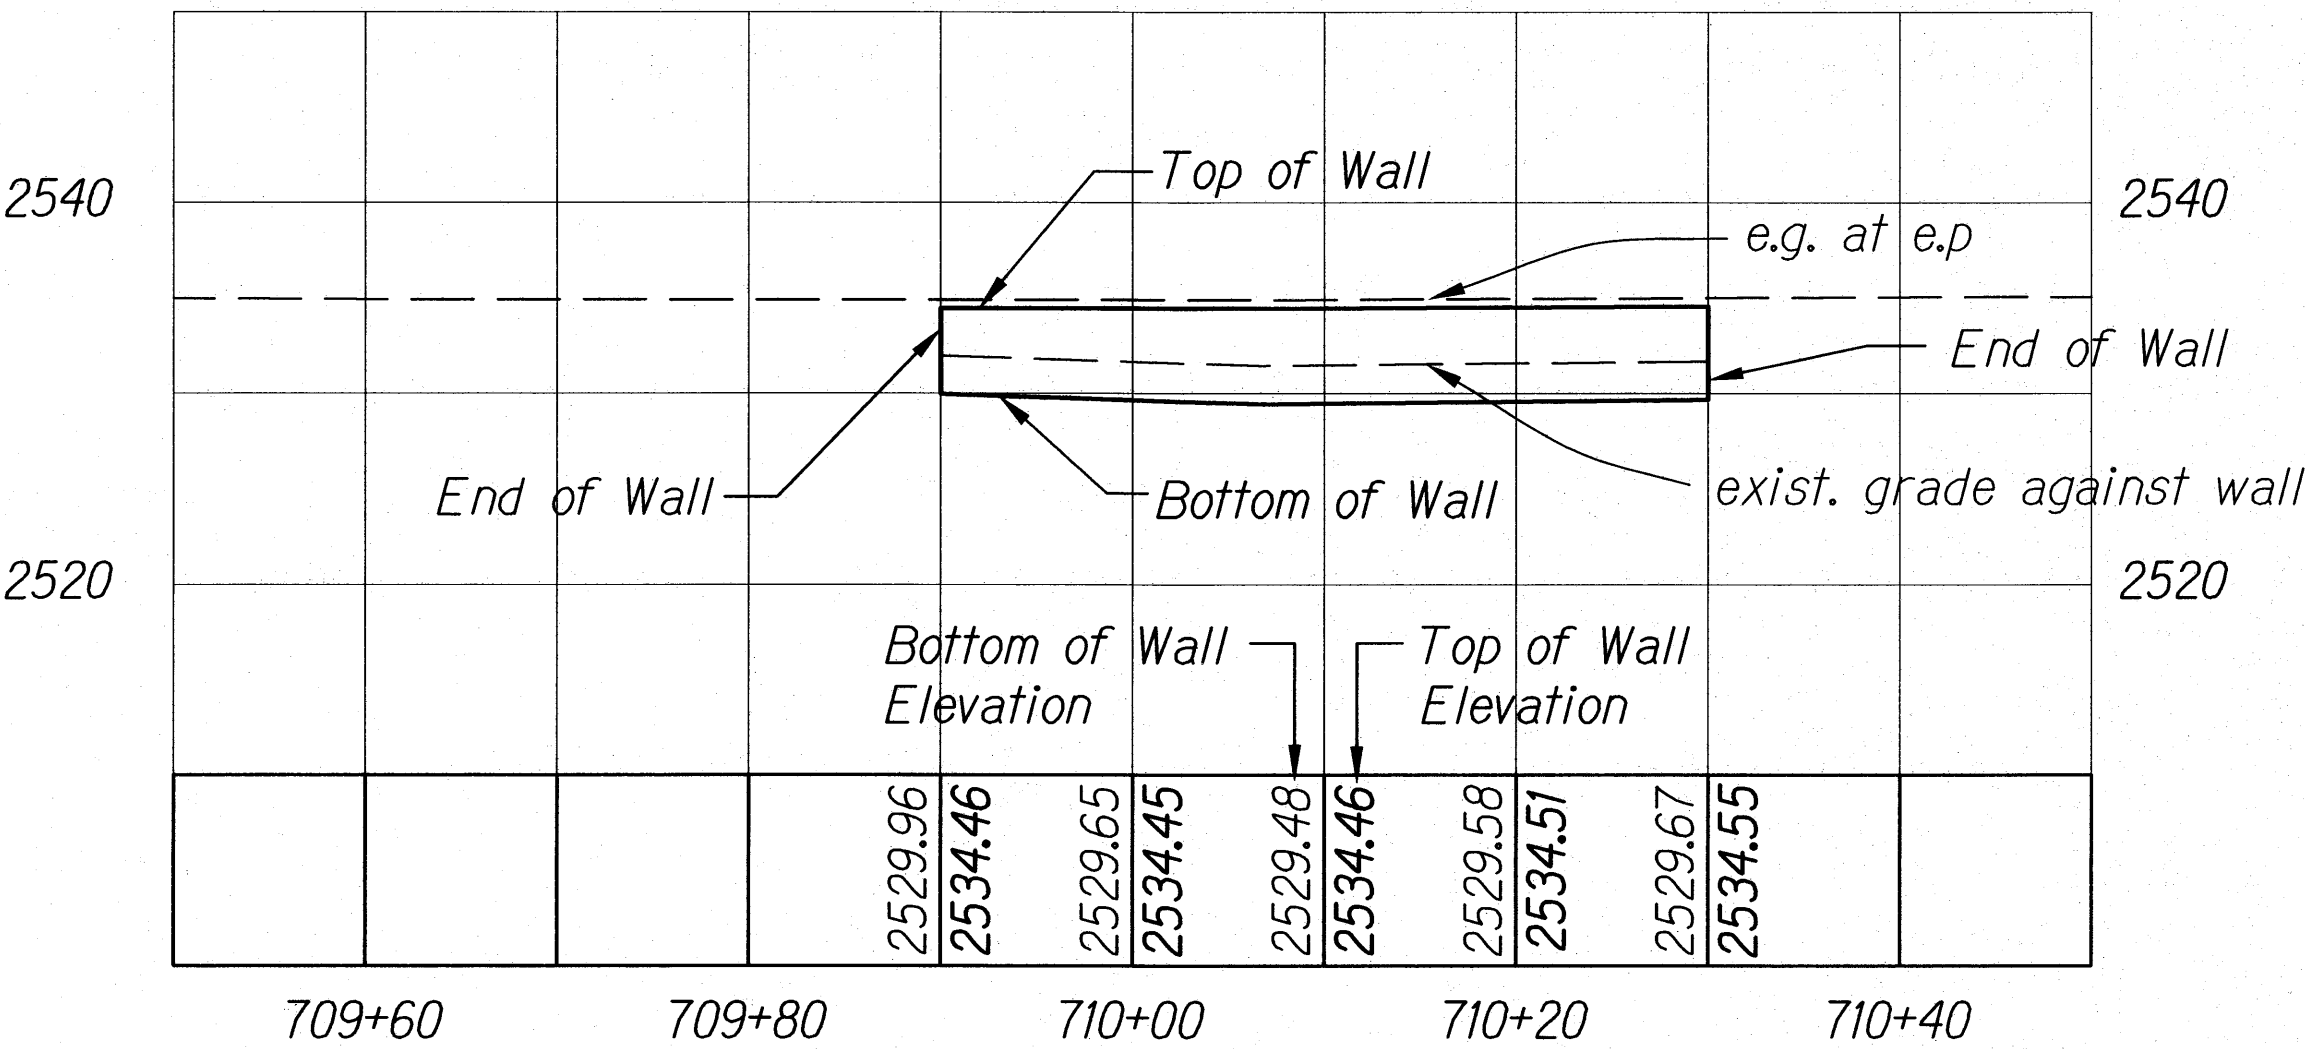

CRM WALL PROFILE - MP 15.3 MAKAI
STA. 709+90 TO 710+30
Scale: 1"=10'

Scale: 1"=10' 10' 0 10' 20'

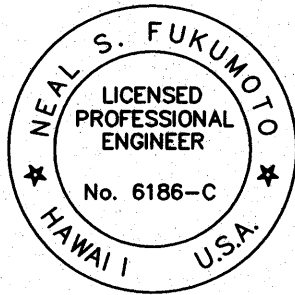



This work was prepared by me
or under my supervision.
Exp. 04-30-10
Wesley R. Sagawa & Associates, Inc.

STATE OF HAWAII
DEPARTMENT OF TRANSPORTATION
HIGHWAYS DIVISION
CRM WALL PROFILE
SITE 4 - MP 15.3
EMERGENCY EARTHQUAKE ROCKFALL REPAIRS
VARIOUS LOCATIONS ON HAWAII, UNIT 4
Federal Aid Project No. ER-15(22)
Scale: 1"=10' Date: Dec. 2009
SHEET No. 4.2 OF 4.4 SHEETS

ORIGINAL PLAN	SURVEY PLOTTED BY	DATE
NOTE BOOK	DRAWN BY	
	DESIGNED BY	
	QUANTITIES BY	
	CHECKED BY	


FED. ROAD DIST. NO.	STATE	FED. AID PROJ. NO.	FISCAL YEAR	SHEET NO.	TOTAL SHEETS
HAWAII	HAW.	ER-15(22)	2009	32	88

Tie Into Exist.
Pavement Markings

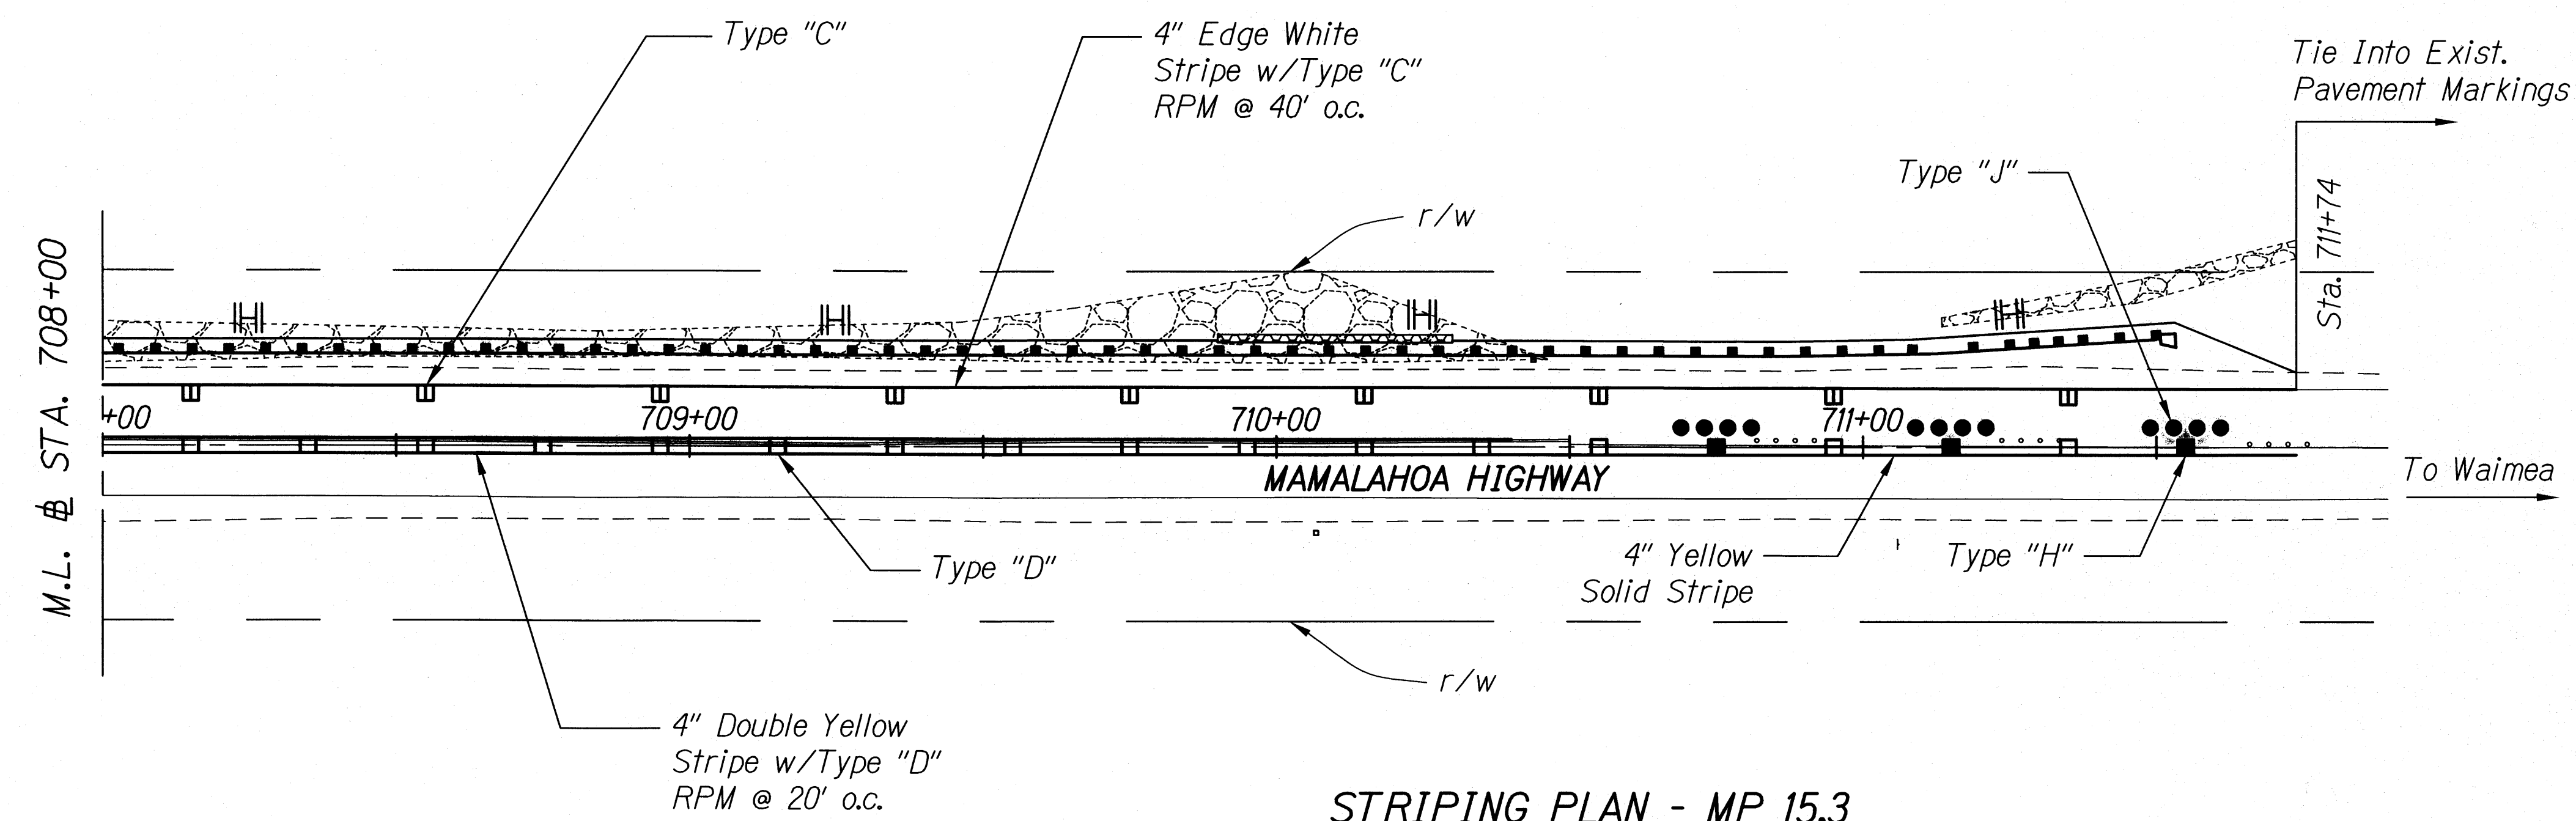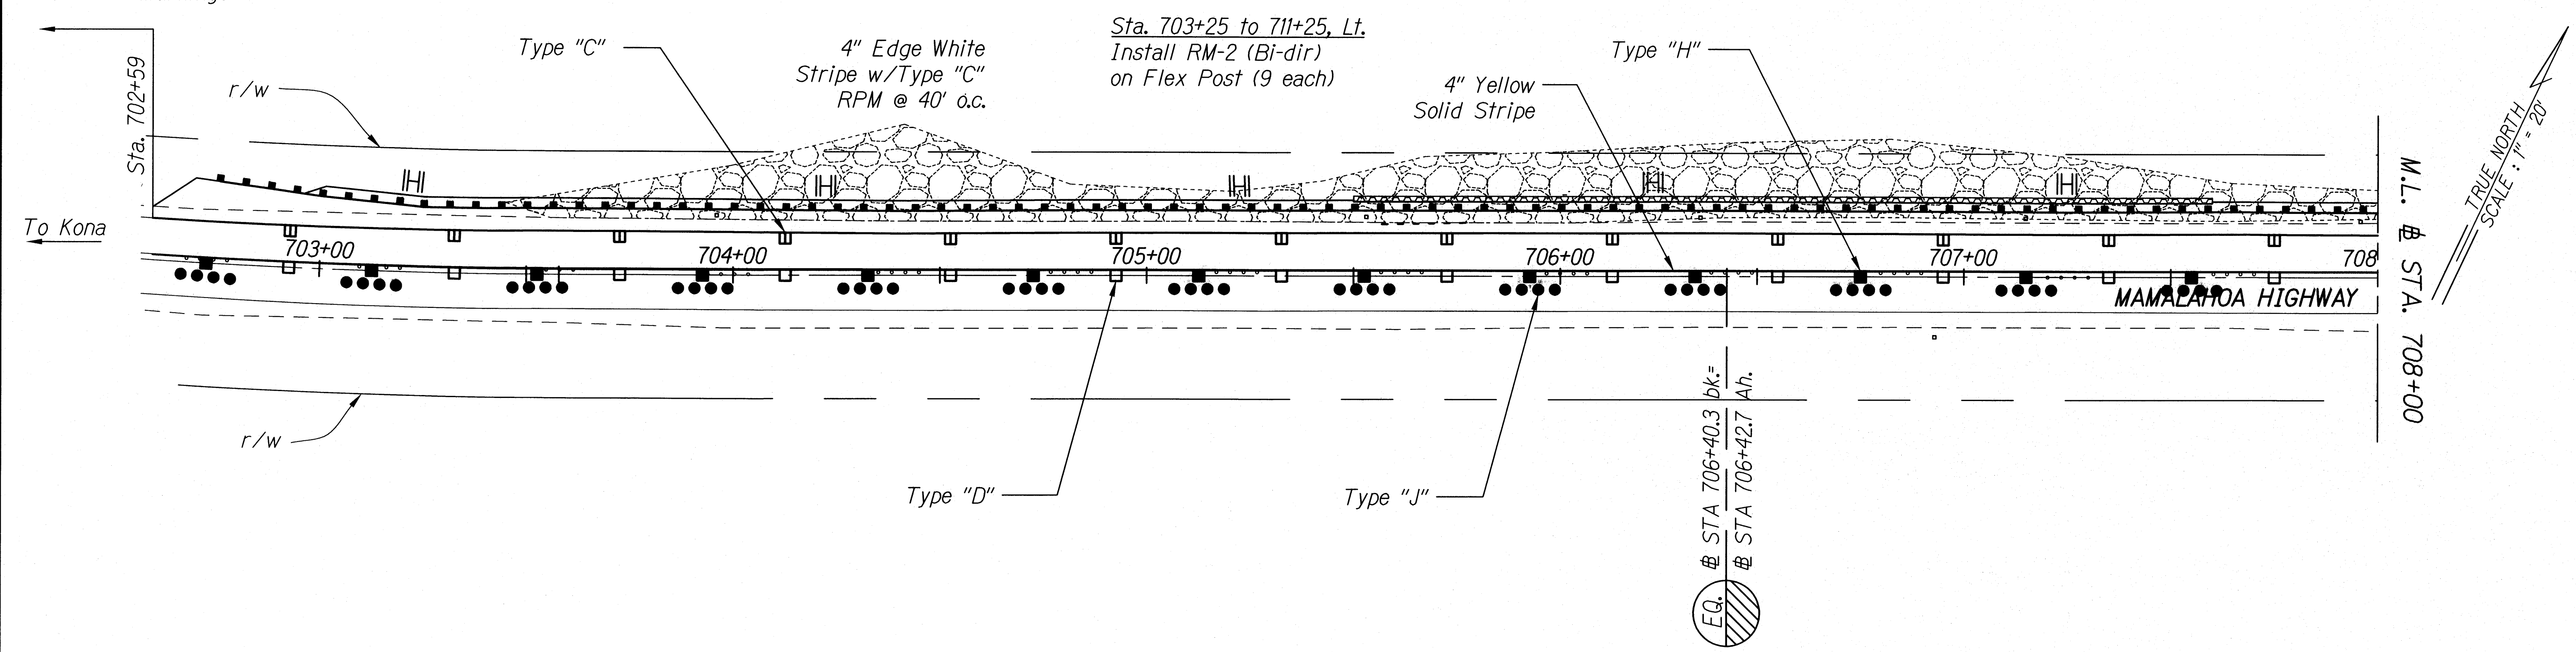

STRIPING PLAN - MP 15.3
Scale: 1"=20'

ORIGINAL PLAN	DATE
SURVEY PLOTTED BY	
DRAWN BY	
DESIGNED BY	
CHECKED BY	
NOTED BY	
DATE	

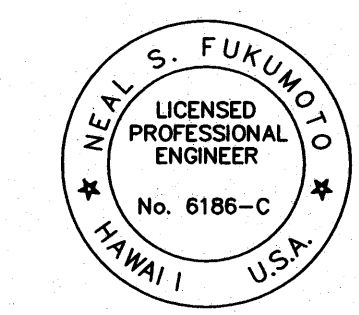

This work was prepared by me or under my supervision.
Exp. 04-30-10
Wesley R. Segawa
Wesley R. Segawa & Associates, Inc.


STATE OF HAWAII
DEPARTMENT OF TRANSPORTATION
HIGHWAYS DIVISION

STRIPING PLAN
SITE 4 - MP 15.3

EMERGENCY EARTHQUAKE ROCKFALL REPAIRS
VARIOUS LOCATIONS ON HAWAII, UNIT 4
Federal Aid Project No. ER-15(22)


Scale: As Shown Date: Dec. 2009
SHEET No. 4.3 OF 4.4 SHEETS

FED. ROAD DIST. NO.	STATE	FED. AID PROJ. NO.	FISCAL YEAR	SHEET NO.	TOTAL SHEETS
HAWAII	HAW.	ER-15(22)	2009	33	88

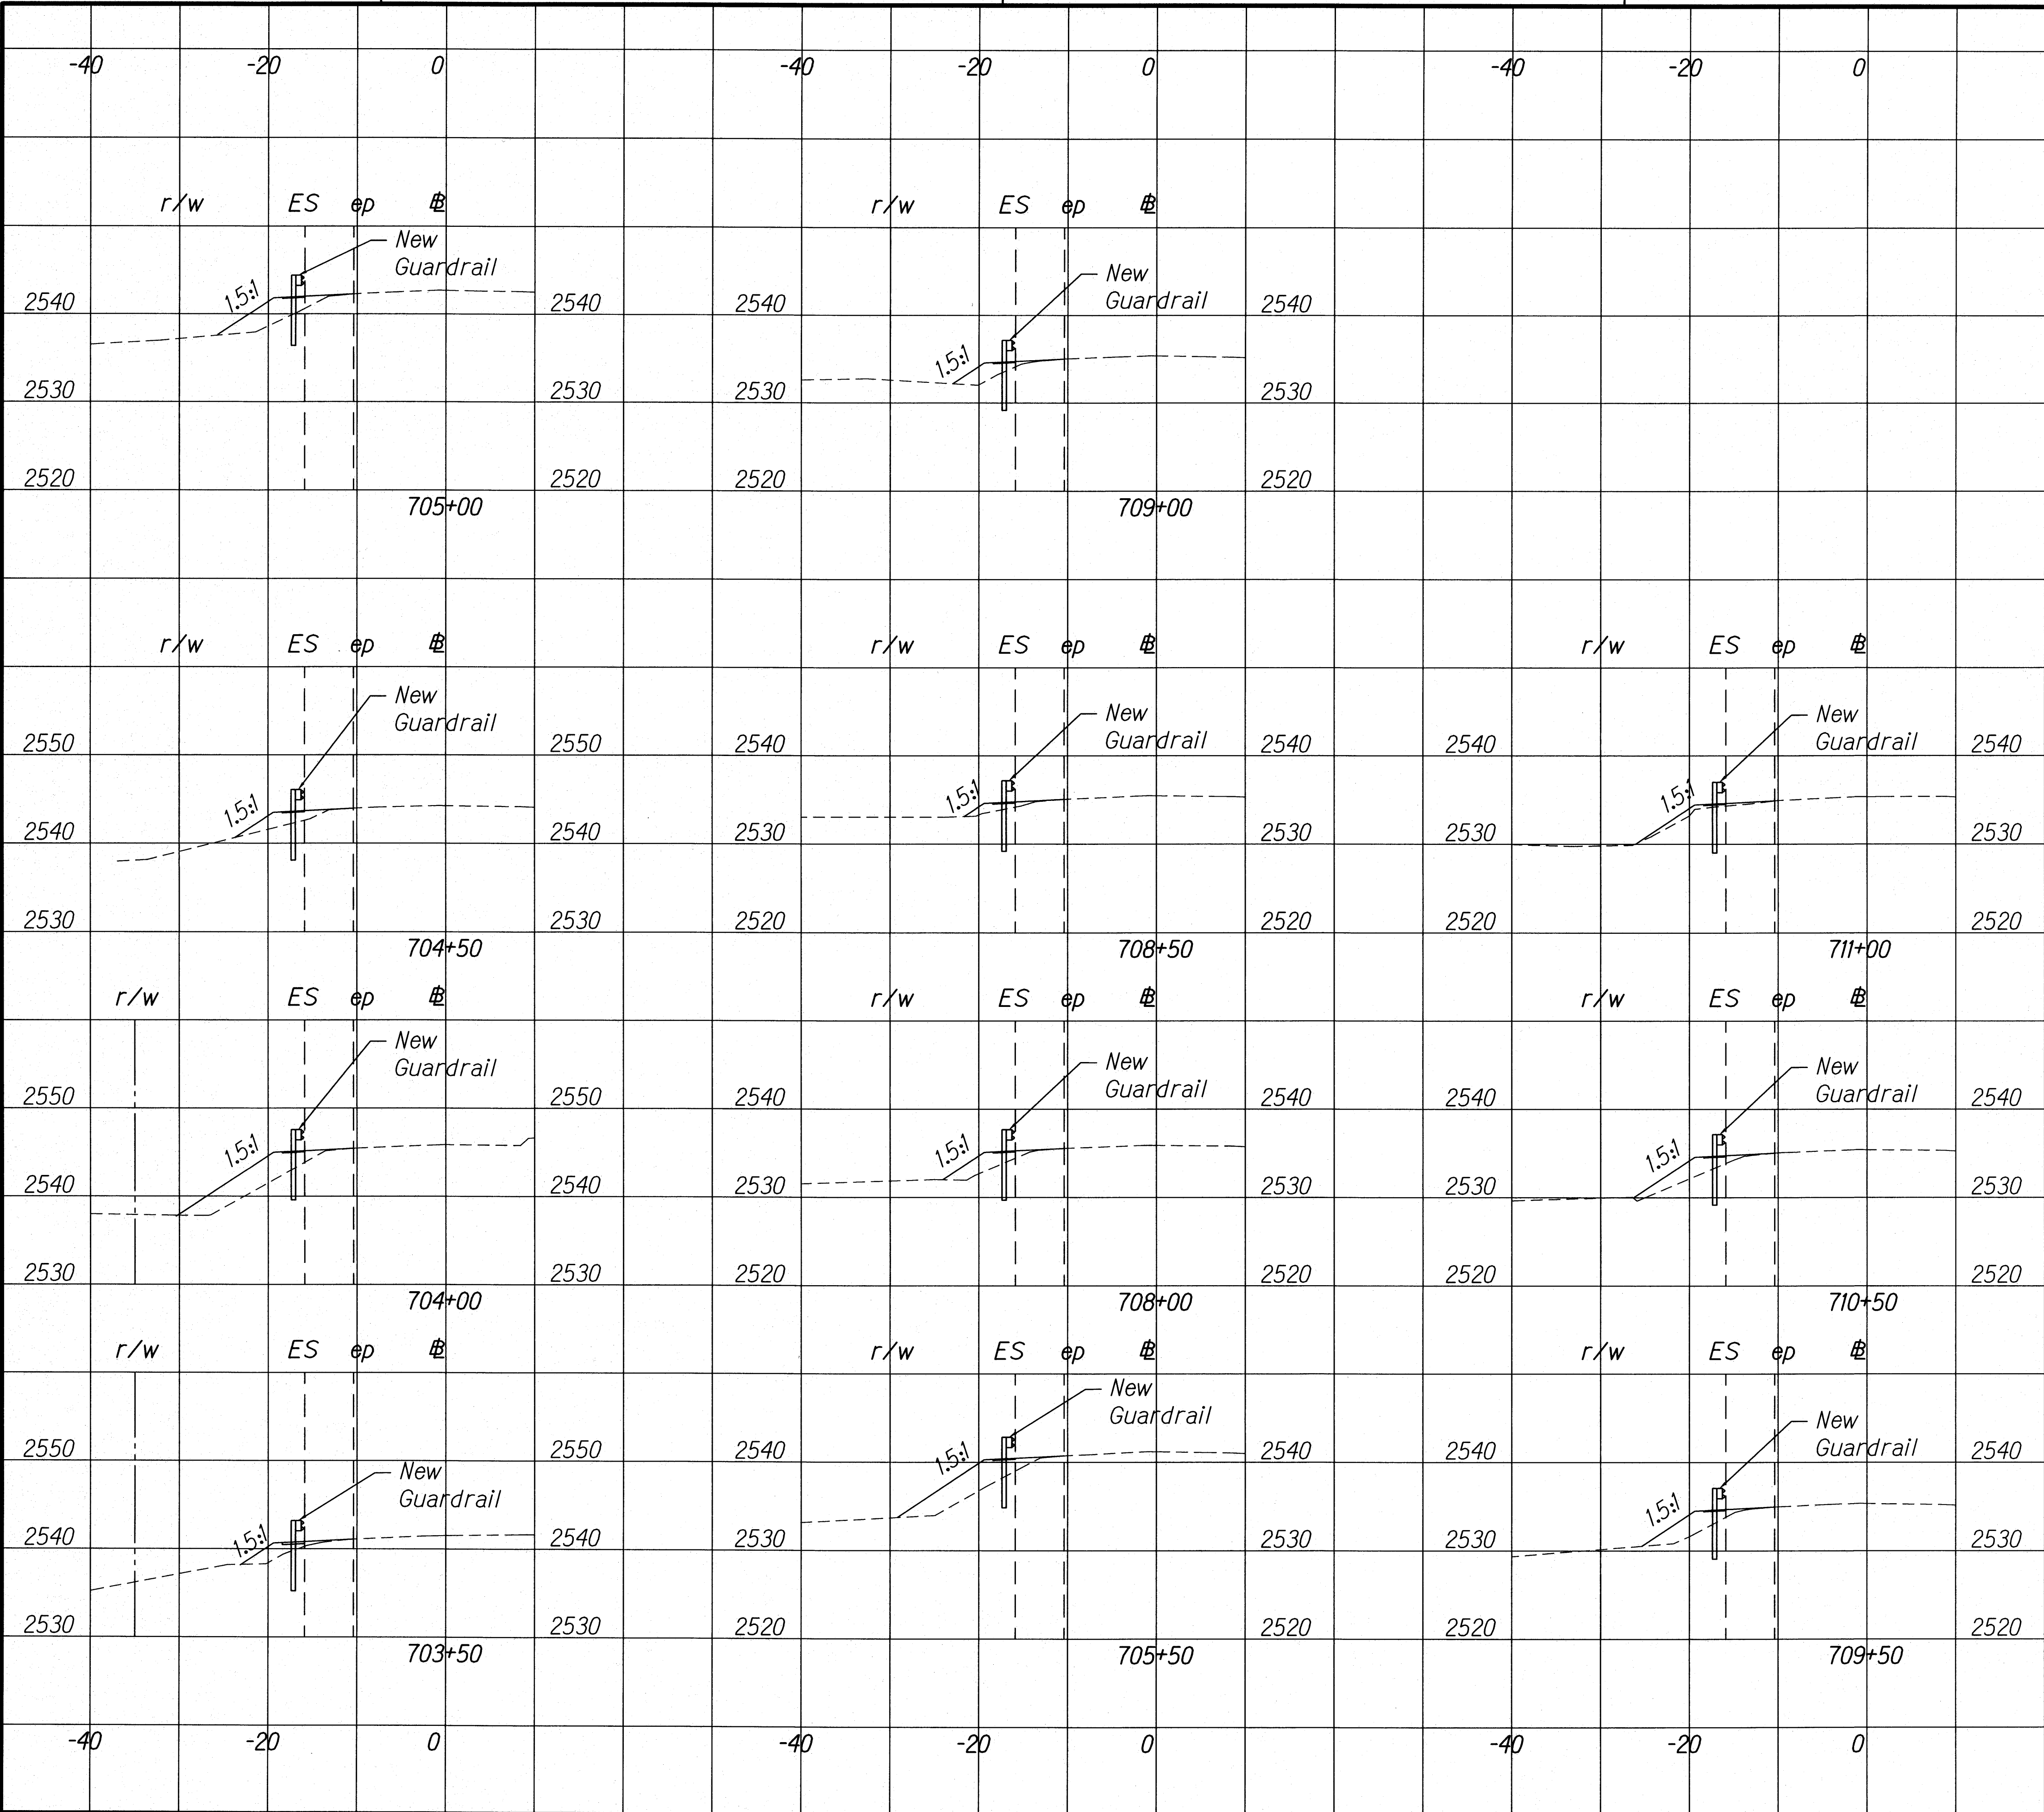

NOTE:
See Sheet 30 for Shoulder Width
and Slope of Shoulder.

DATE	_____
DESIGNED BY	_____
CHECKED BY	_____
NOTED BY	_____
PLANNED BY	_____
ORIGINAL PLAN	_____

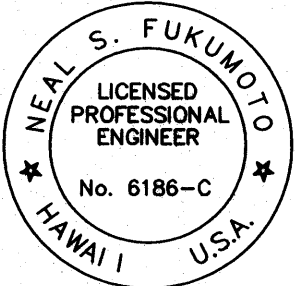

This work was prepared by me
or under my supervision.
Exp. 04-30-10
Neal S. Fukunaga
Wesley R. Segawa & Associates, Inc.

