


REG	STATE	PROJECT	SHEET NO.	TOTAL SHEETS
9	HI	HI-A-AD-6(2) Saddle Road	C5	C10

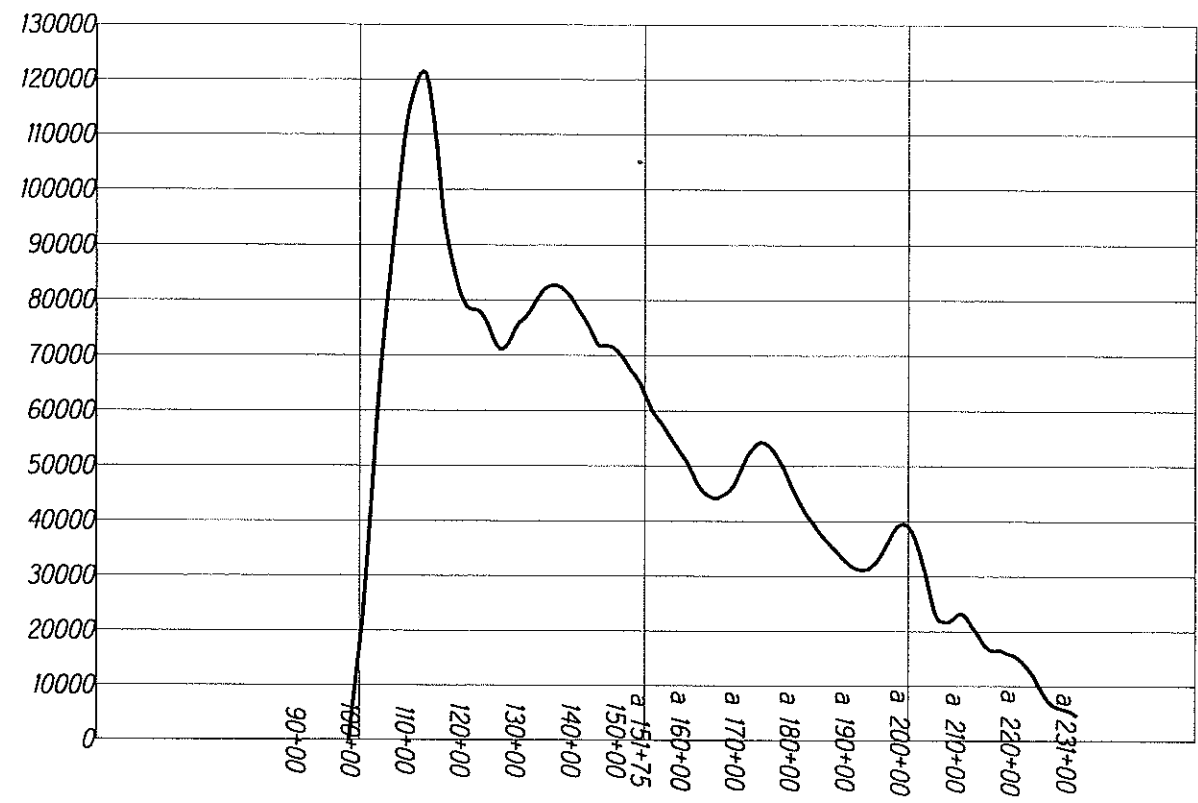

SCHEDULE A



SCHEDULE B

U.S. DEPARTMENT OF TRANSPORTATION
FEDERAL HIGHWAY ADMINISTRATION
CENTRAL FEDERAL LANDS HIGHWAY DIVISION

MASS HAUL DIAGRAMS

Scale: H: 1"=3500' V: 1"=35000' Date: October 15, 2004

SHEET No. 1 OF 1