


REG	STATE	PROJECT	SHEET NO.	TOTAL SHEETS
9	HI	HI-A-AD-6(2) Saddle Road	Q3	Q3

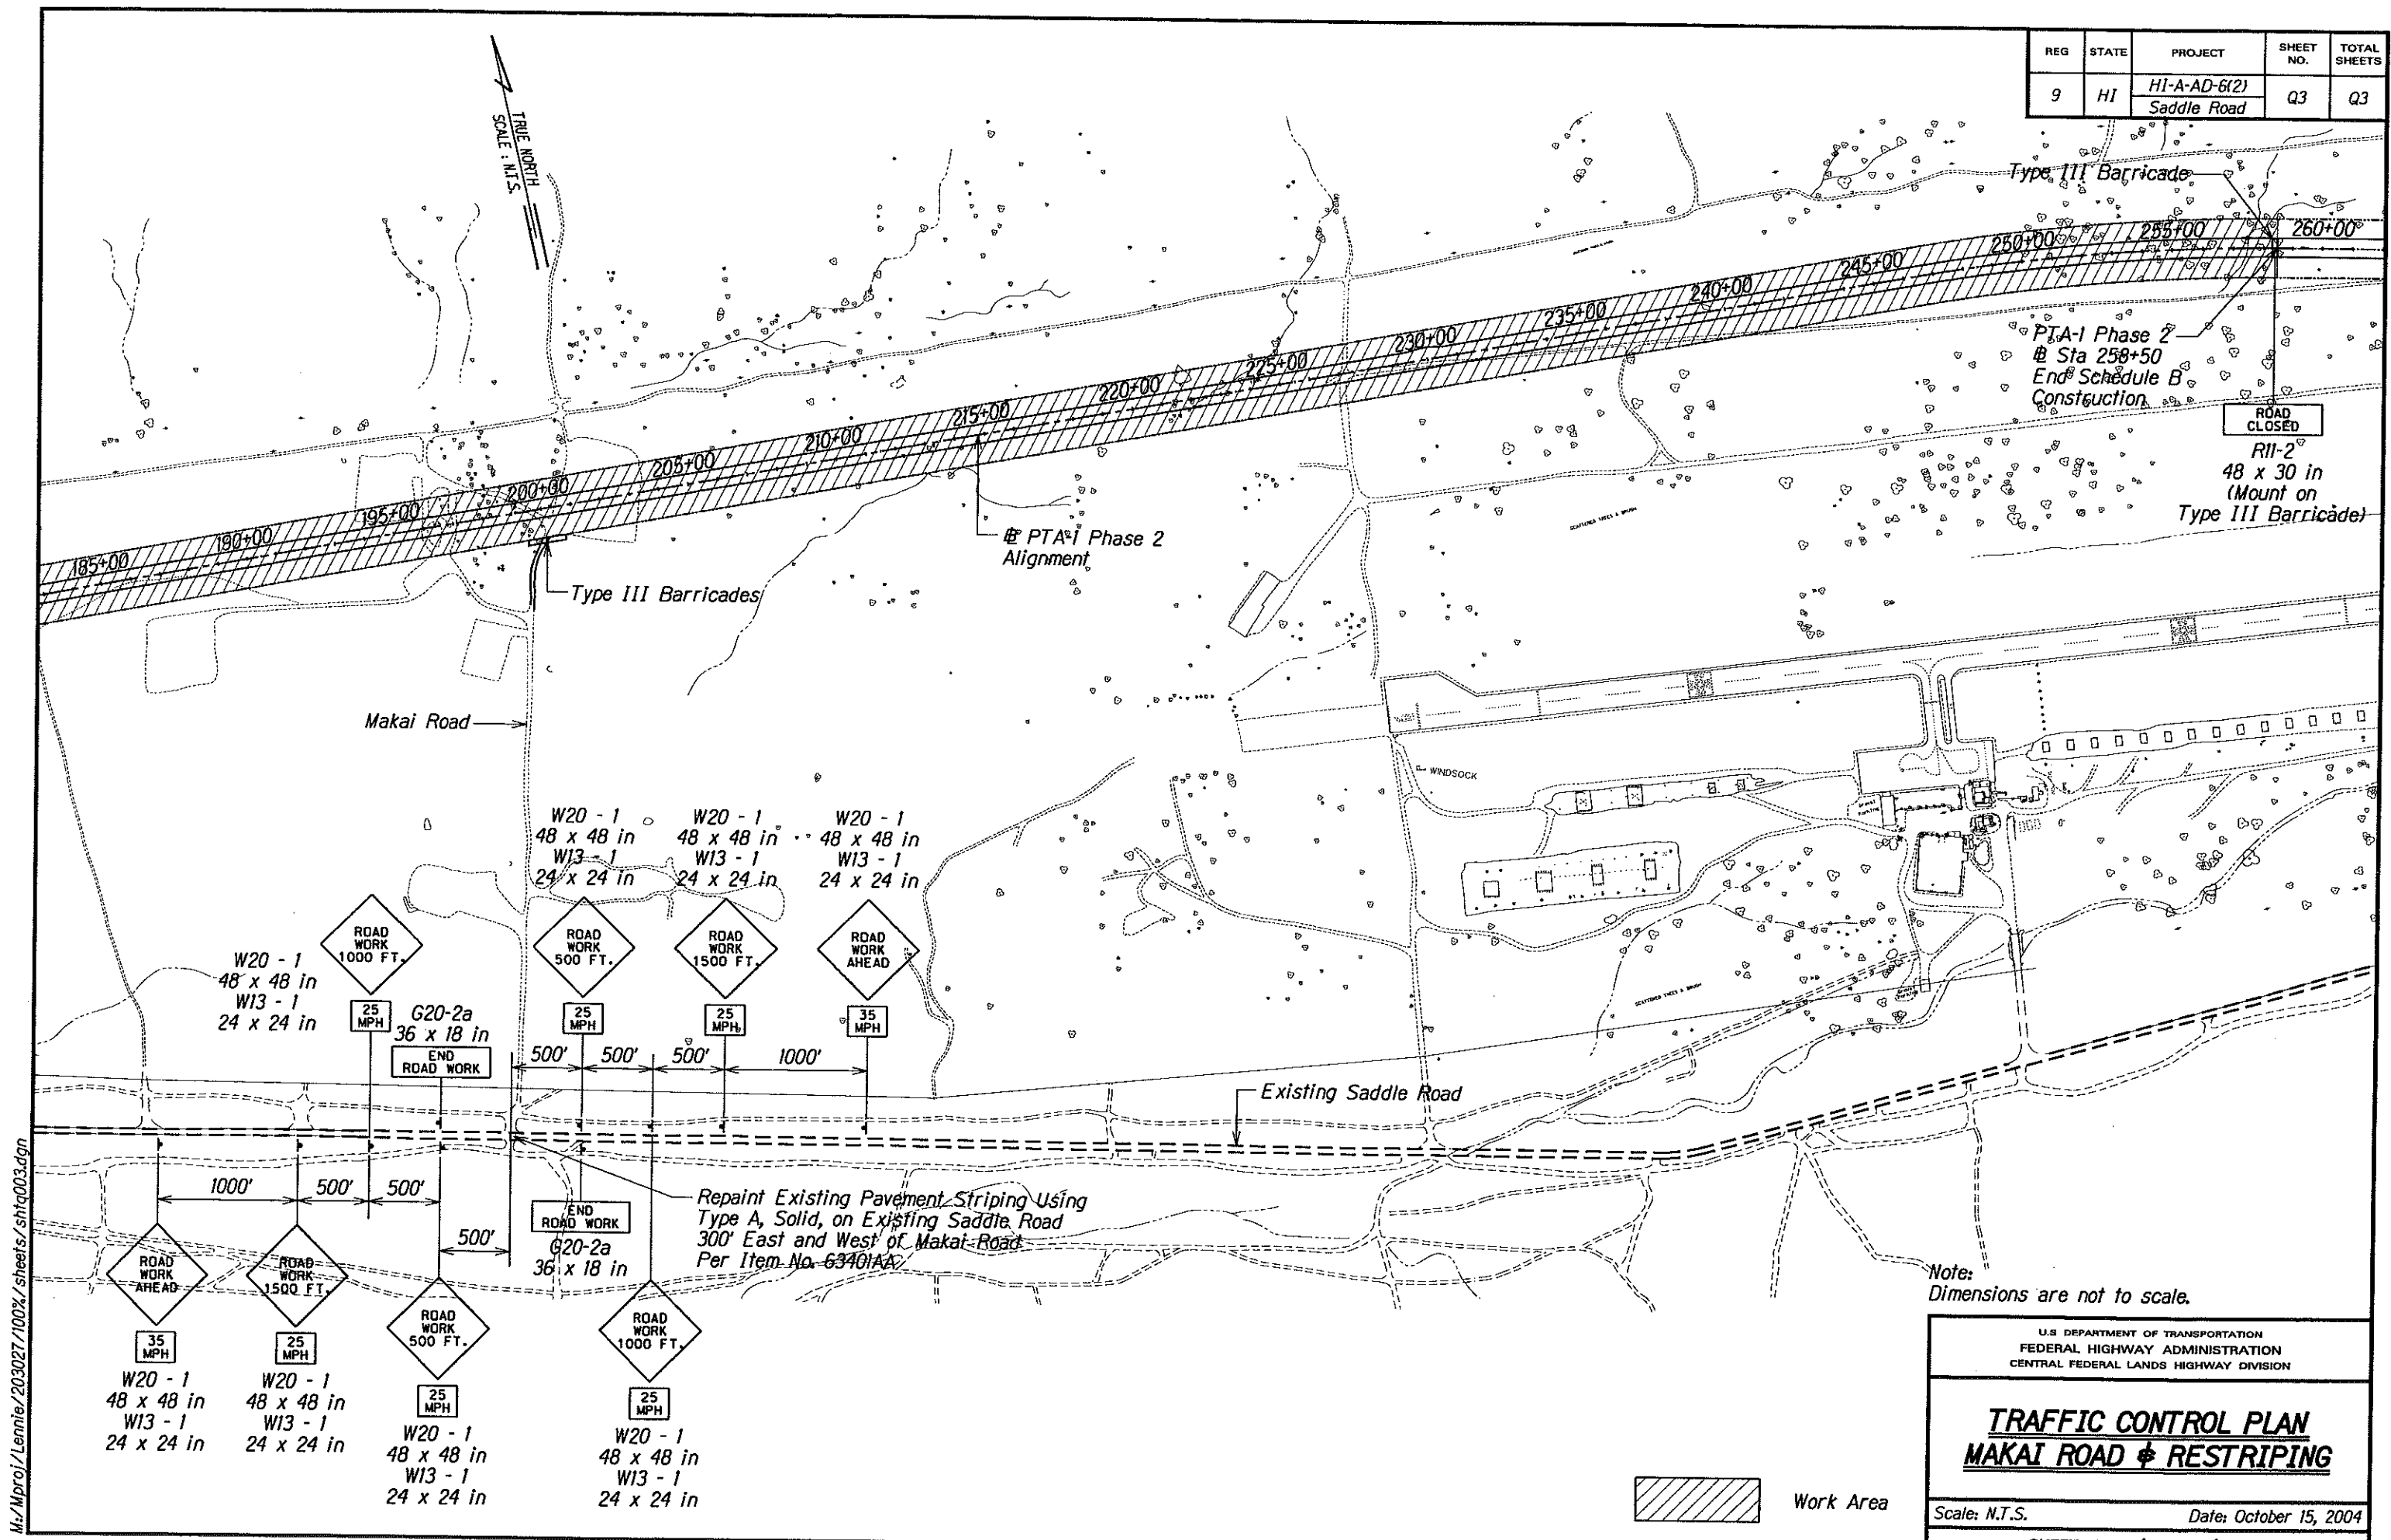

\\Mproj\Lenzie\203027\100%\sheets\shiq003.dgn

Note:
Dimensions are not to scale.

U.S. DEPARTMENT OF TRANSPORTATION
FEDERAL HIGHWAY ADMINISTRATION
CENTRAL FEDERAL LANDS HIGHWAY DIVISION

TRAFFIC CONTROL PLAN
MAKAI ROAD & RESTRIPIING

Scale: N.T.S. Date: October 15, 2004

SHEET No. 1 OF 1