


NOTE:

- 1. Dimensions not labeled are in inches.
- Furrow ditches may be used at locations other than at the top of cuts, but shall be of the same general shape and dimensions.
- 3. Embankment benching will not be measured for payment.
- 4. Slope serrating will not be measured for payment.

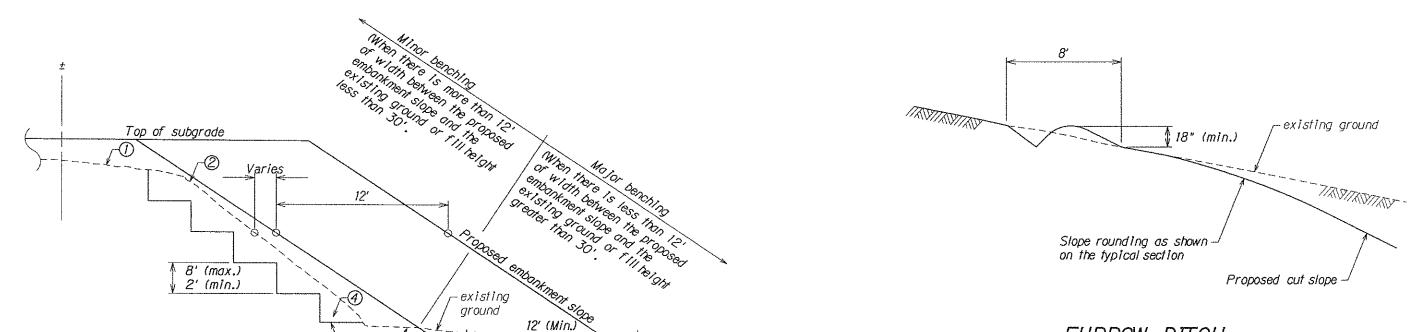

(Fill height greater than 30')

- ① Benching is not required for ground sloped flatter than 3:1.
- Remove topsoil as directed by the CO.
- (3) Minor benching for fill height less than 30 feet is required.
- (4) Minor benching is required but no quantities have been computed or shown in the benching sumary.

EMBANKMENT BENCHING

Typical

benching pattern

(Fill height less \ than 30')

Varies

Varies

8' (max.)

2' (min.)



. TIKNIIKNIIKNIIKNIIKN FURROW DITCH

U.S DEPARTMENT OF TRANSPORTATION
FEDERAL HIGHWAY ADMINISTRATION
CENTRAL FEDERAL LANDS HIGHWAY DIVISION

SPECIAL DETAIL C204-50

EMBANKMENT BENCHING,

SERRATED, SLOPE AND


FURROW DITCH


Scale: N/A


Date: June 29, 2007


SHEET No. 1 OF 1


_	STATE	SADDLE ROAD PROJECT	SHEET NO.	TOTAL SHEETS
	ΗI	HI A-AD 6(4)	G2	G5

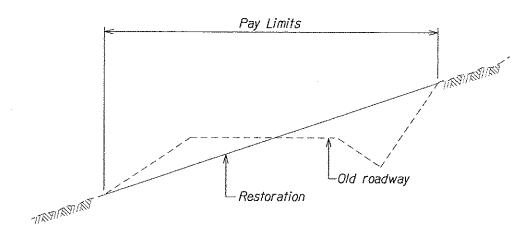

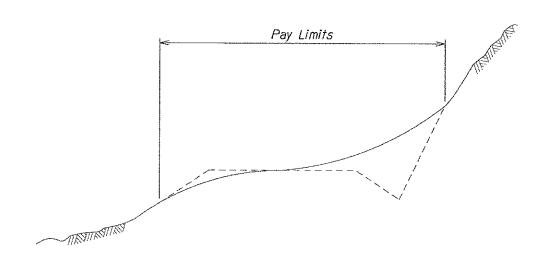

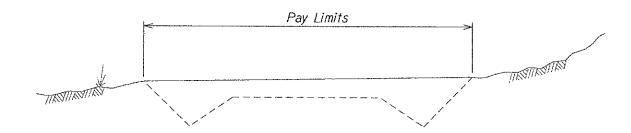

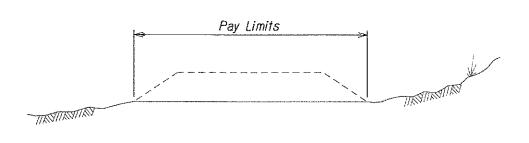


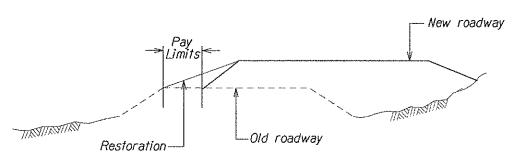

Restoration in this and similar cases will not be measured for payment under item 21101 if the slope stake is modified to encompass the restored area.

NOTE:

- 1. Scarify or remove old roadway surface structure before placement of any material as noted in the plans.
- 2. Roadway obliteration to be paid for under contract items 20401, 21101, and 62404N when applicable.

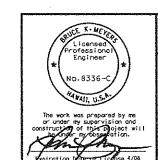

U.S DEPARTMENT OF TRANSPORTATION FEDERAL HIGHWAY ADMINISTRATION CENTRAL FEDERAL LANDS HIGHWAY DIVISION

SPECIAL DETAIL COM <u>ROADWAY</u> OBLITERATION DETAILS

Scale: N/A

Date: June 29, 2007

SHEET No. 1 OF 1

G2