




STATE	PROJECT	SHEET NO.	TOTAL SHEETS
HI	HI A-AD 6(6)	F2	F2

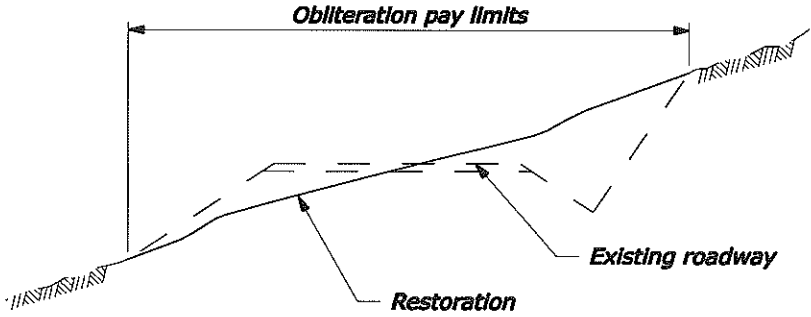


**ROADWAY OBLITERATION, METHOD 1
TYPICAL SECTION**

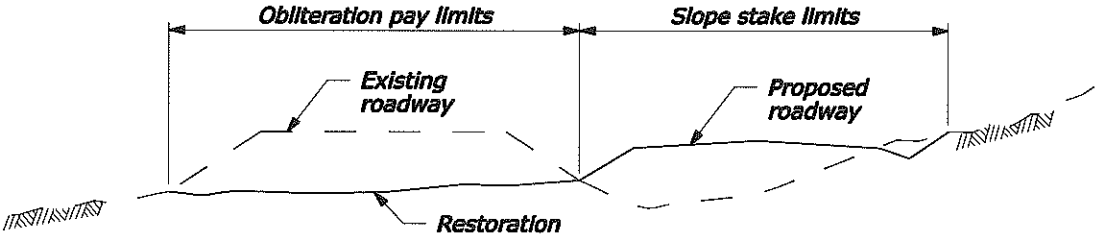


**ROADWAY OBLITERATION, METHOD 1
TYPICAL SECTION**

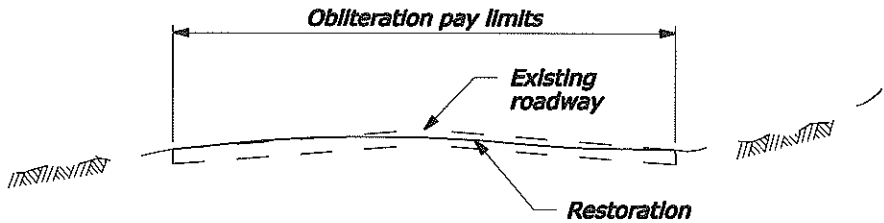

**ROADWAY OBLITERATION, METHOD 1
TYPICAL SECTION**

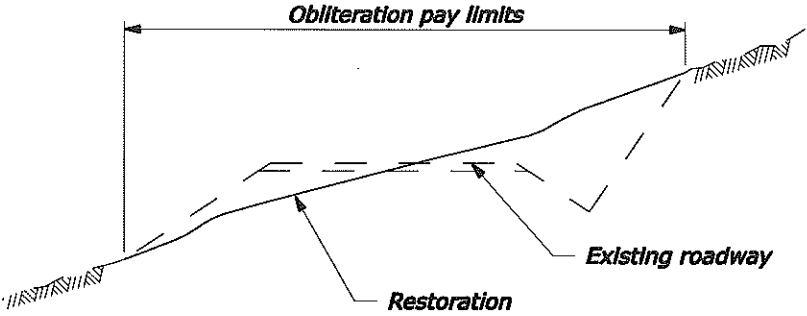

**ROADWAY OBLITERATION, METHOD 2
TYPICAL SECTION**

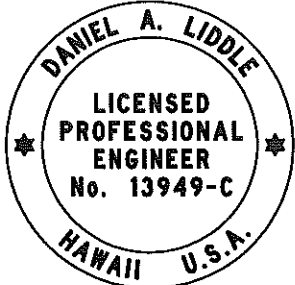

This work was prepared by me
or under my supervision
Daniel A. Liddle
Expiration Date of License 4/30/2012

U.S. DEPARTMENT OF TRANSPORTATION FEDERAL HIGHWAY ADMINISTRATION CENTRAL FEDERAL LANDS HIGHWAY DIVISION	
U.S. CUSTOMARY SPECIAL	
ROADWAY OBLITERATION	
	SPECIAL 211-A

NO SCALE