

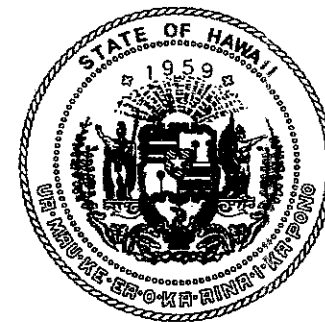


	Proposed Right-of-Way
	Baseline
	Centerline
	Limit-of-Slope Line
	Control-of-Access Line (Special conditions are noted on Map)
	Original Boundary--District, Grant, L.C. Aw. Ld. Ct. Appl., etc.
	Property Lines--File plans, Subdivisions, Existing R/W. Also property line when coincident.
	Easement Lines
	Wire fence
	Other fence
	Guard rail
	Stone wall
	Tile wall
	Hedge
	Edge of cultivated area
	Palm trees
	Trees
	Stream
	Building
	Bridge, culvert
	Triangulation station
	Natural slope
	Cut slope
	Railroad
	Sand
	Existing roadway
	Street monument
	Fire hydrant
	Water main
	Contour lines
	Concrete
	Boundary pipe, boundary monument, telephone pole, electric pole, power pole, sewer manhole, telephone manhole, water manhole, water valve as noted.
	Marsh, swamp
	Highwater mark
	Right of way parcel designation

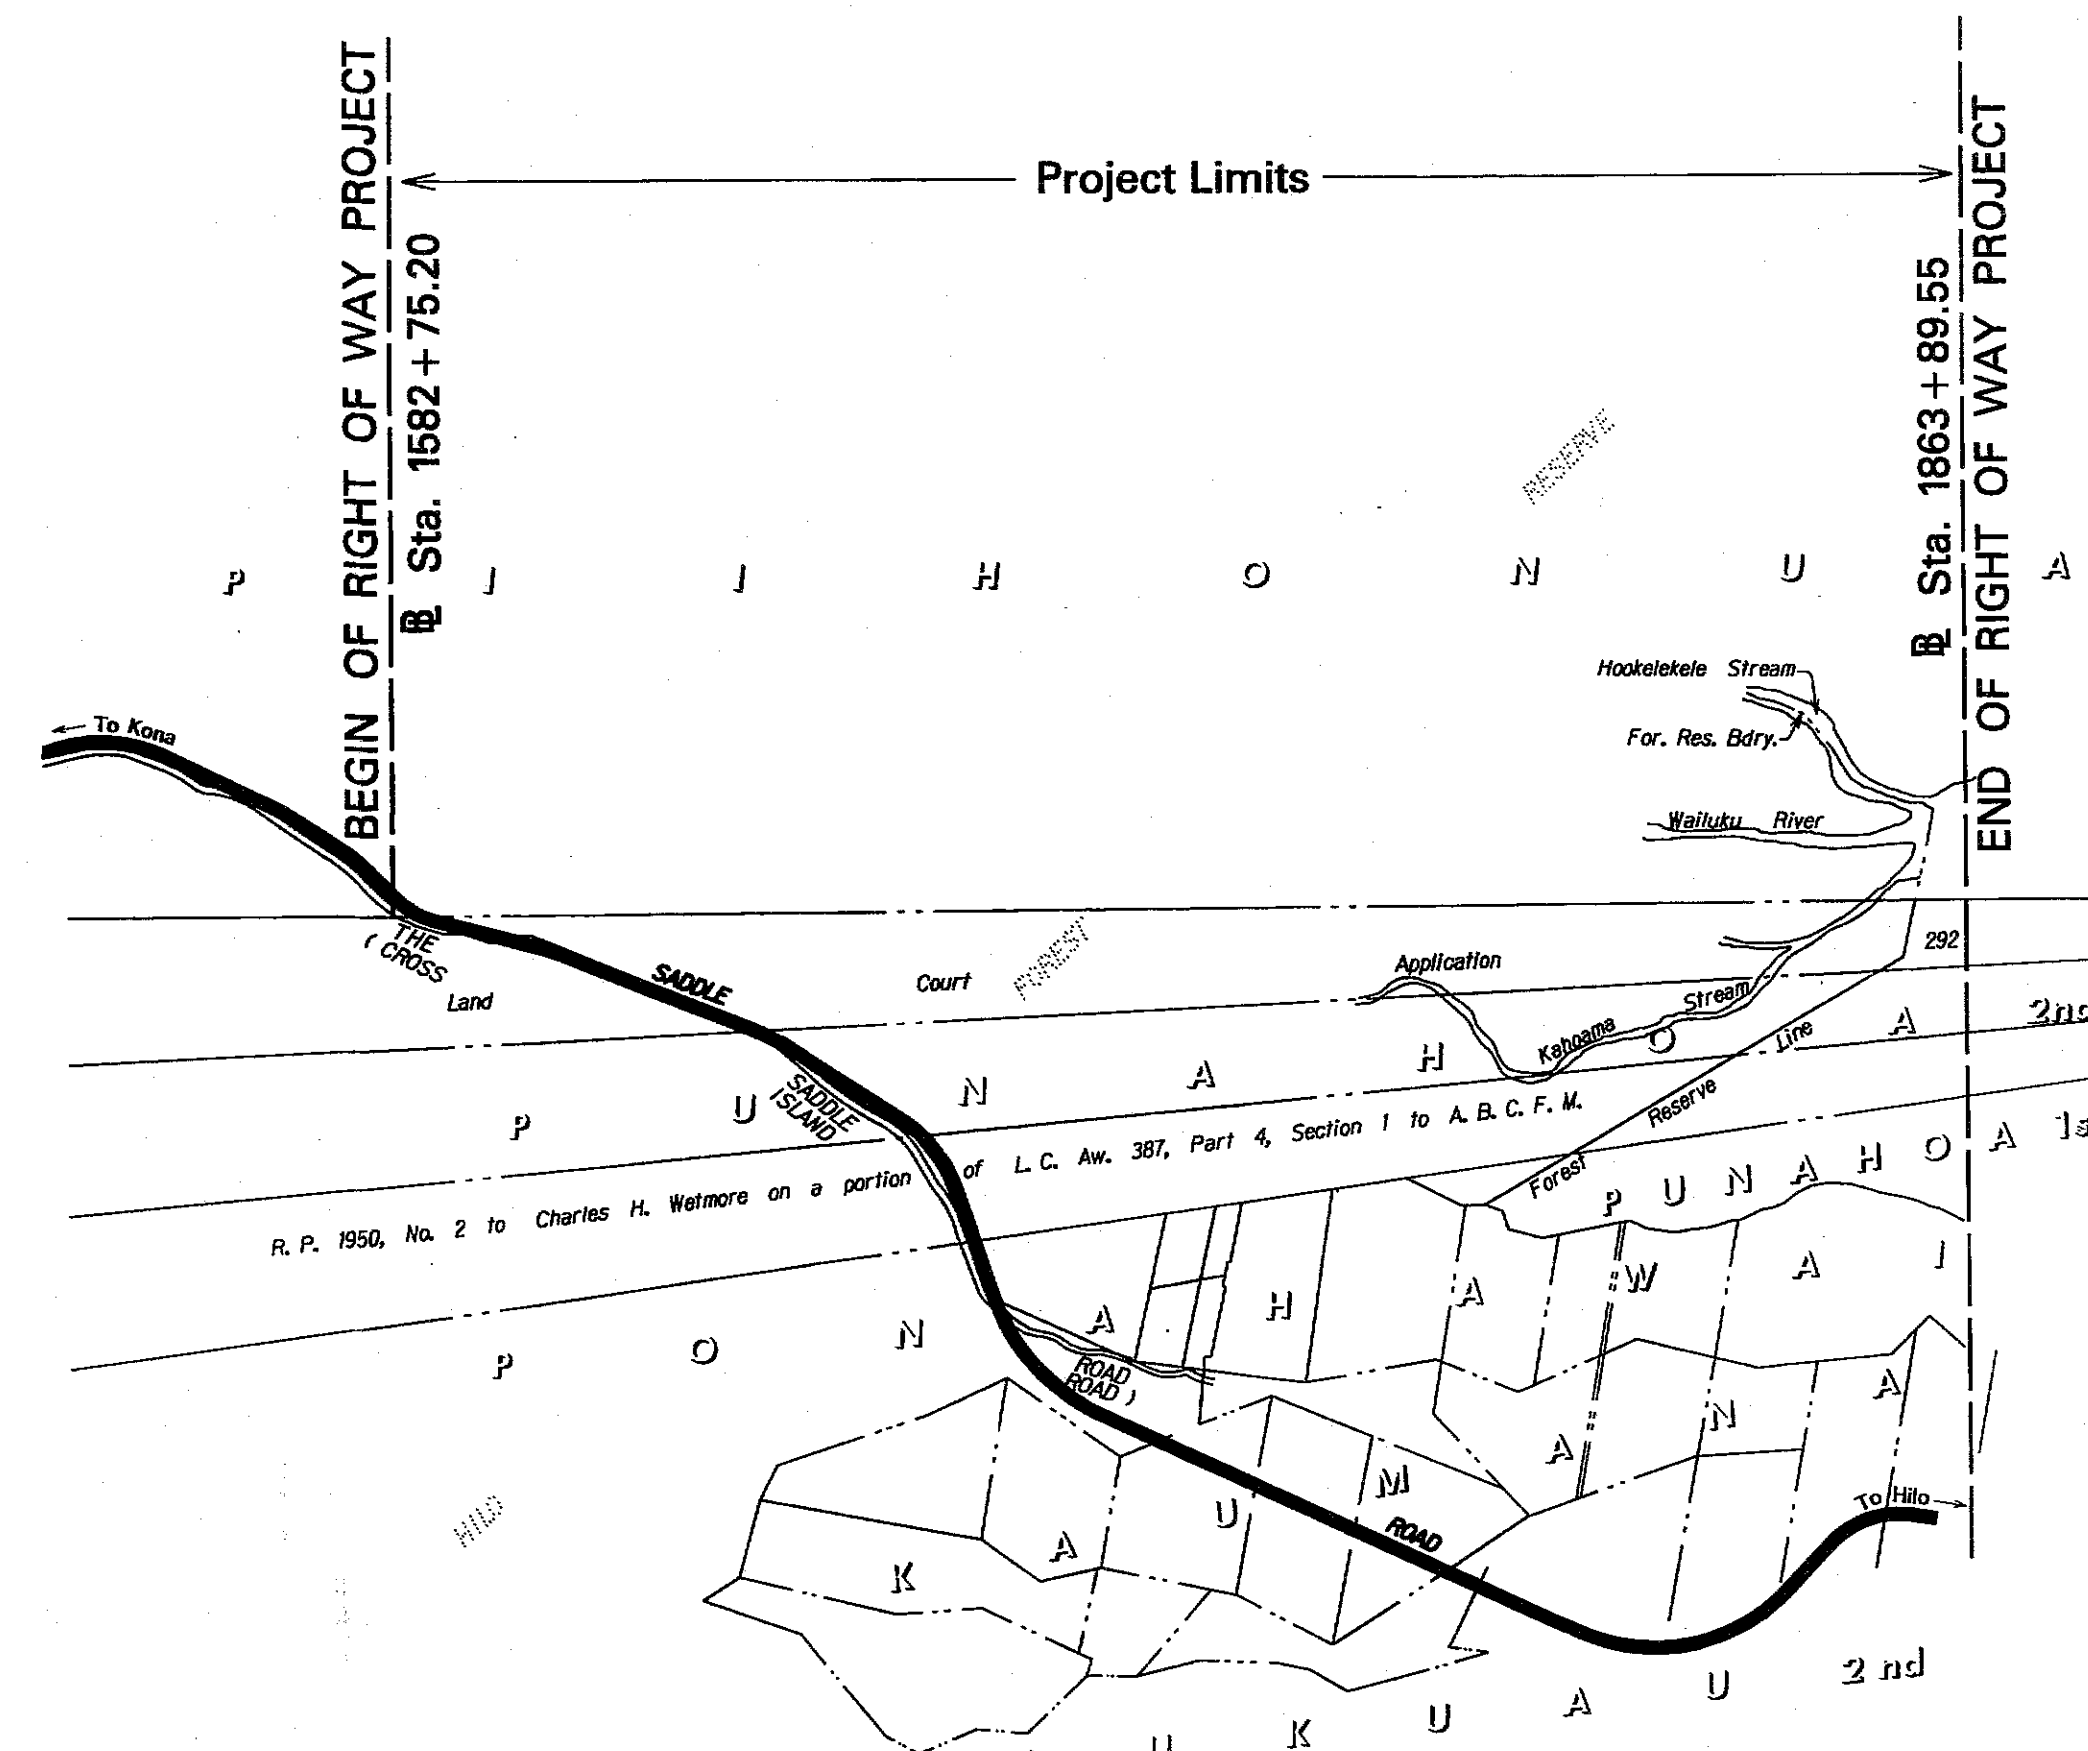

RIGHT OF WAY MAPS FOR
SADDLE ROAD IMPROVEMENTS
EAST SECTION
M.P. 11 to M.P. 6
PROJECT NO. DEM-0200(10)
AT SOUTH HILO
ISLAND OF HAWAII, HAWAII

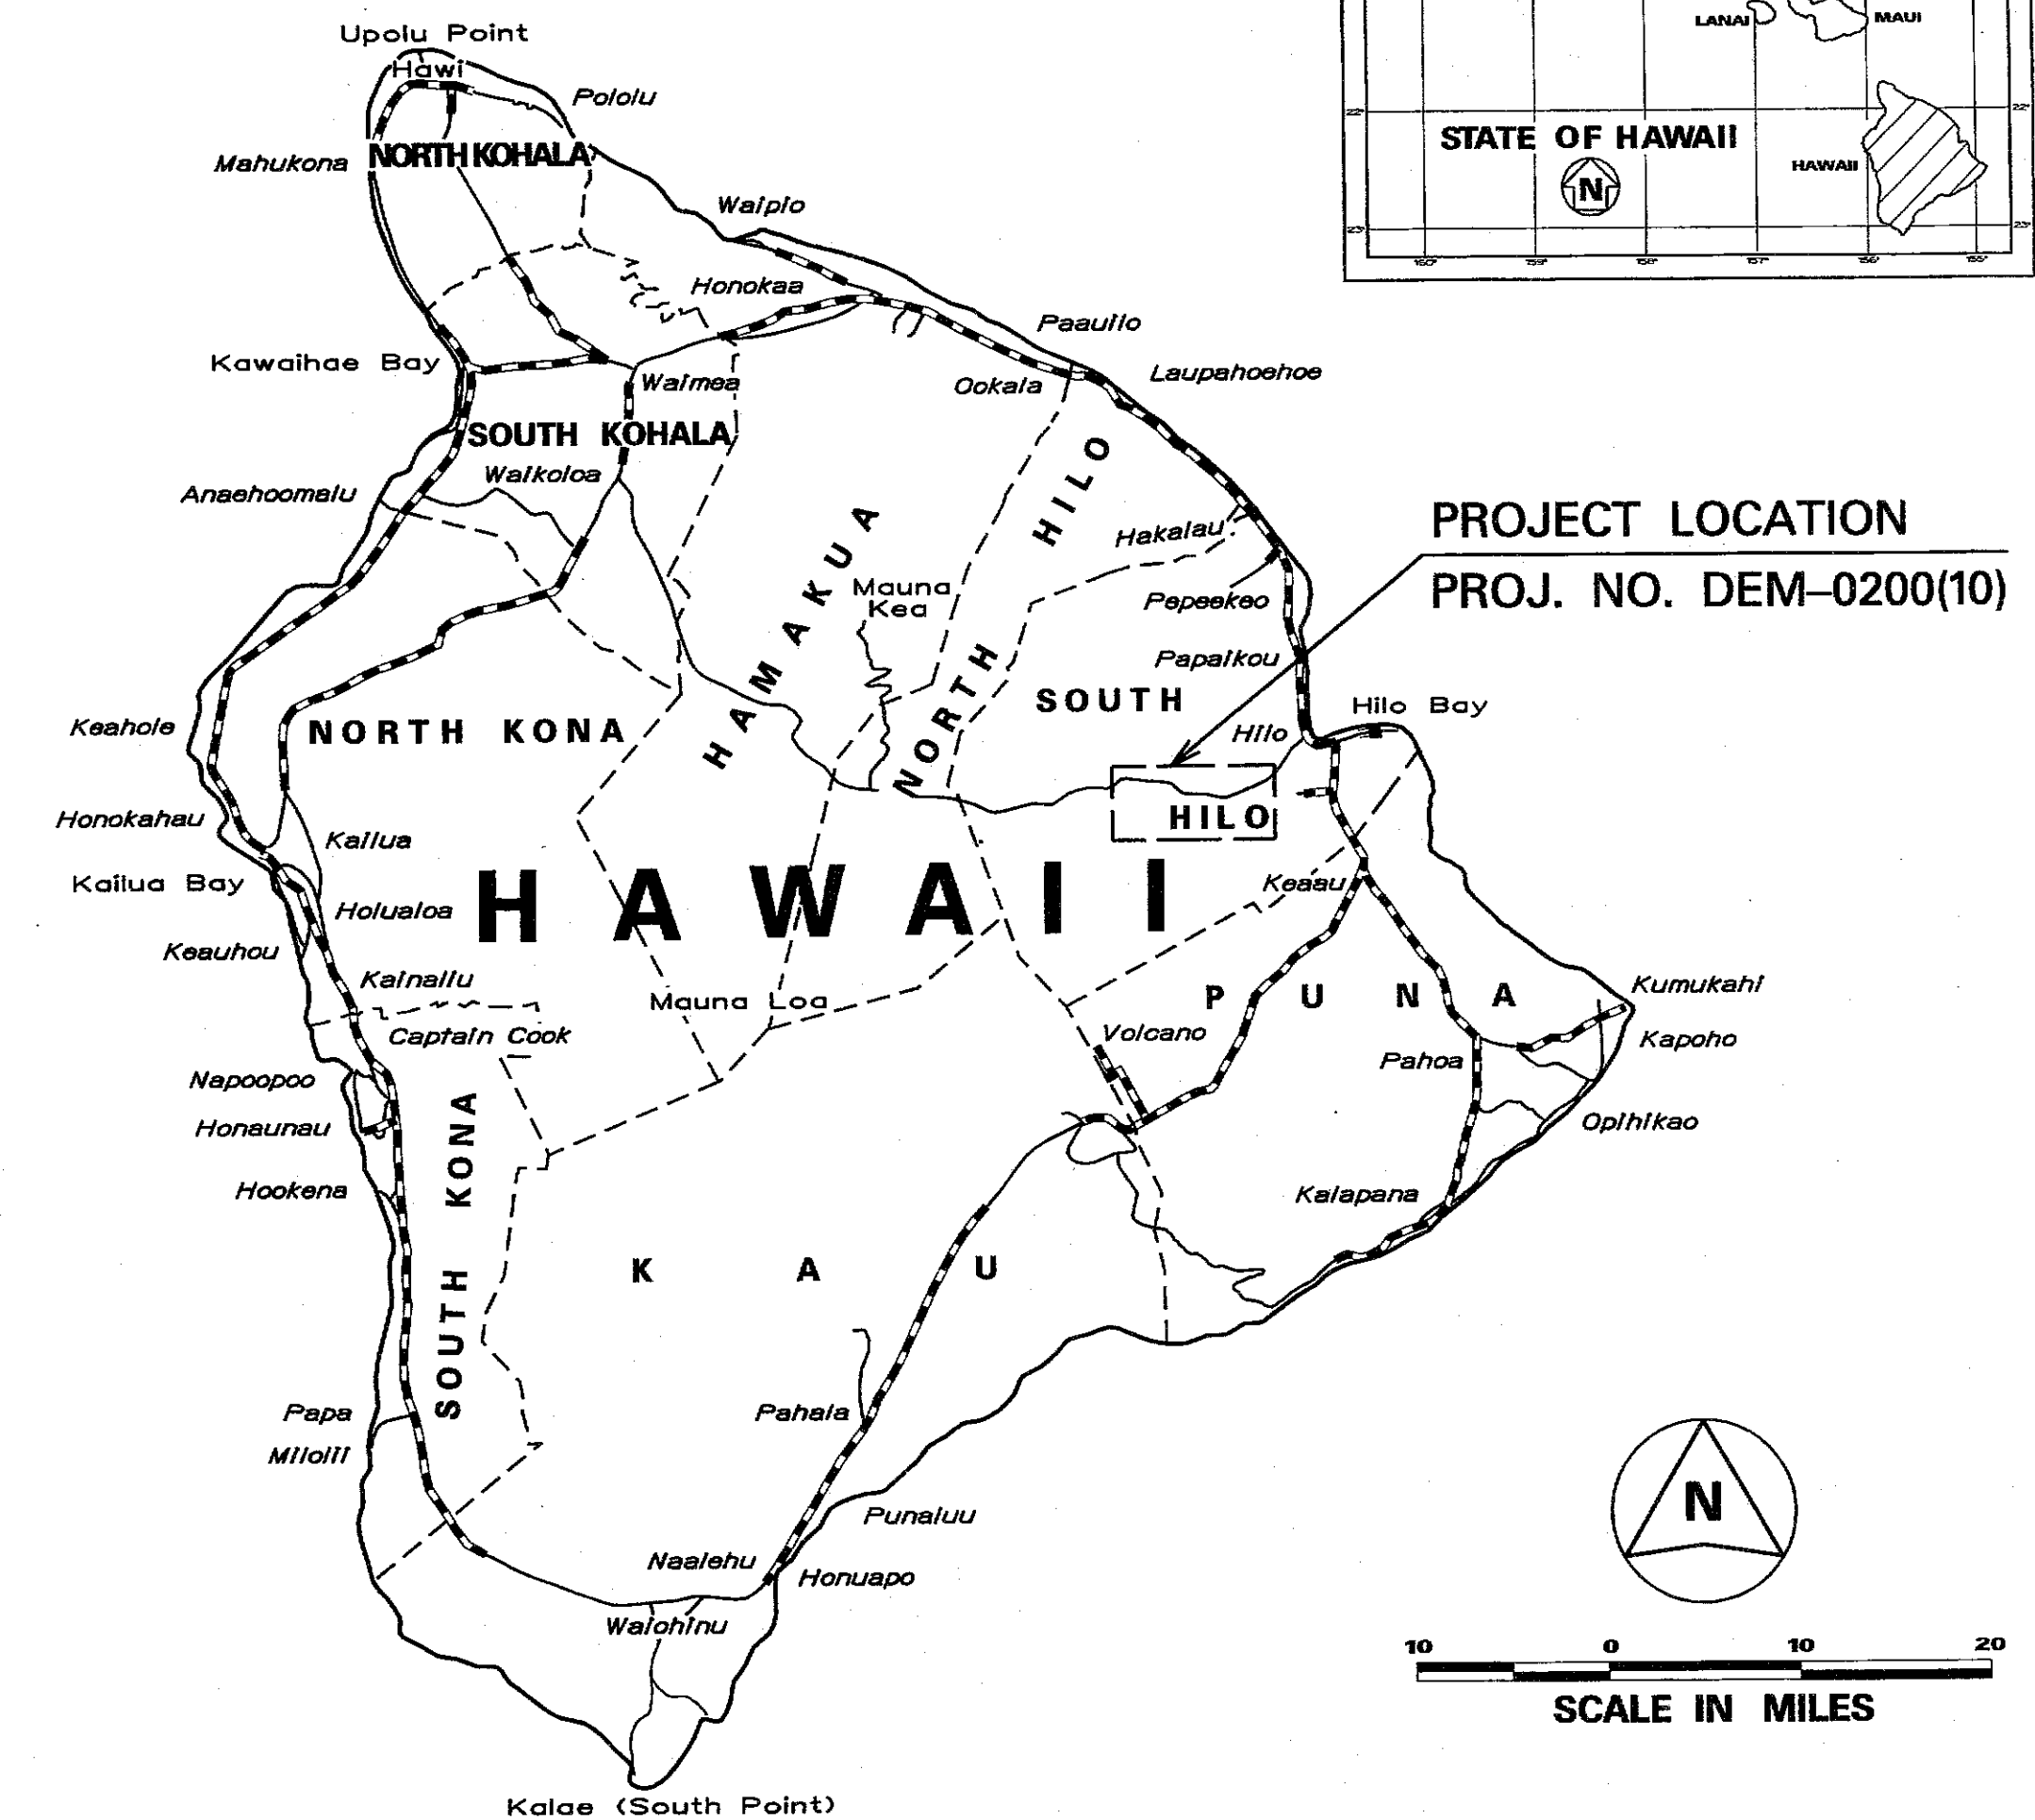

LOCATION PLAN
Not to Scale

DEPARTMENT OF TRANSPORTATION STATE OF HAWAII	
APPROVED:	DATE: November 24, 2010
 CADASTRAL ENGINEER	 FOR ADMINISTRATOR, HIGHWAYS DIVISION
SHEET NO. 1 OF 11 SHEETS	