




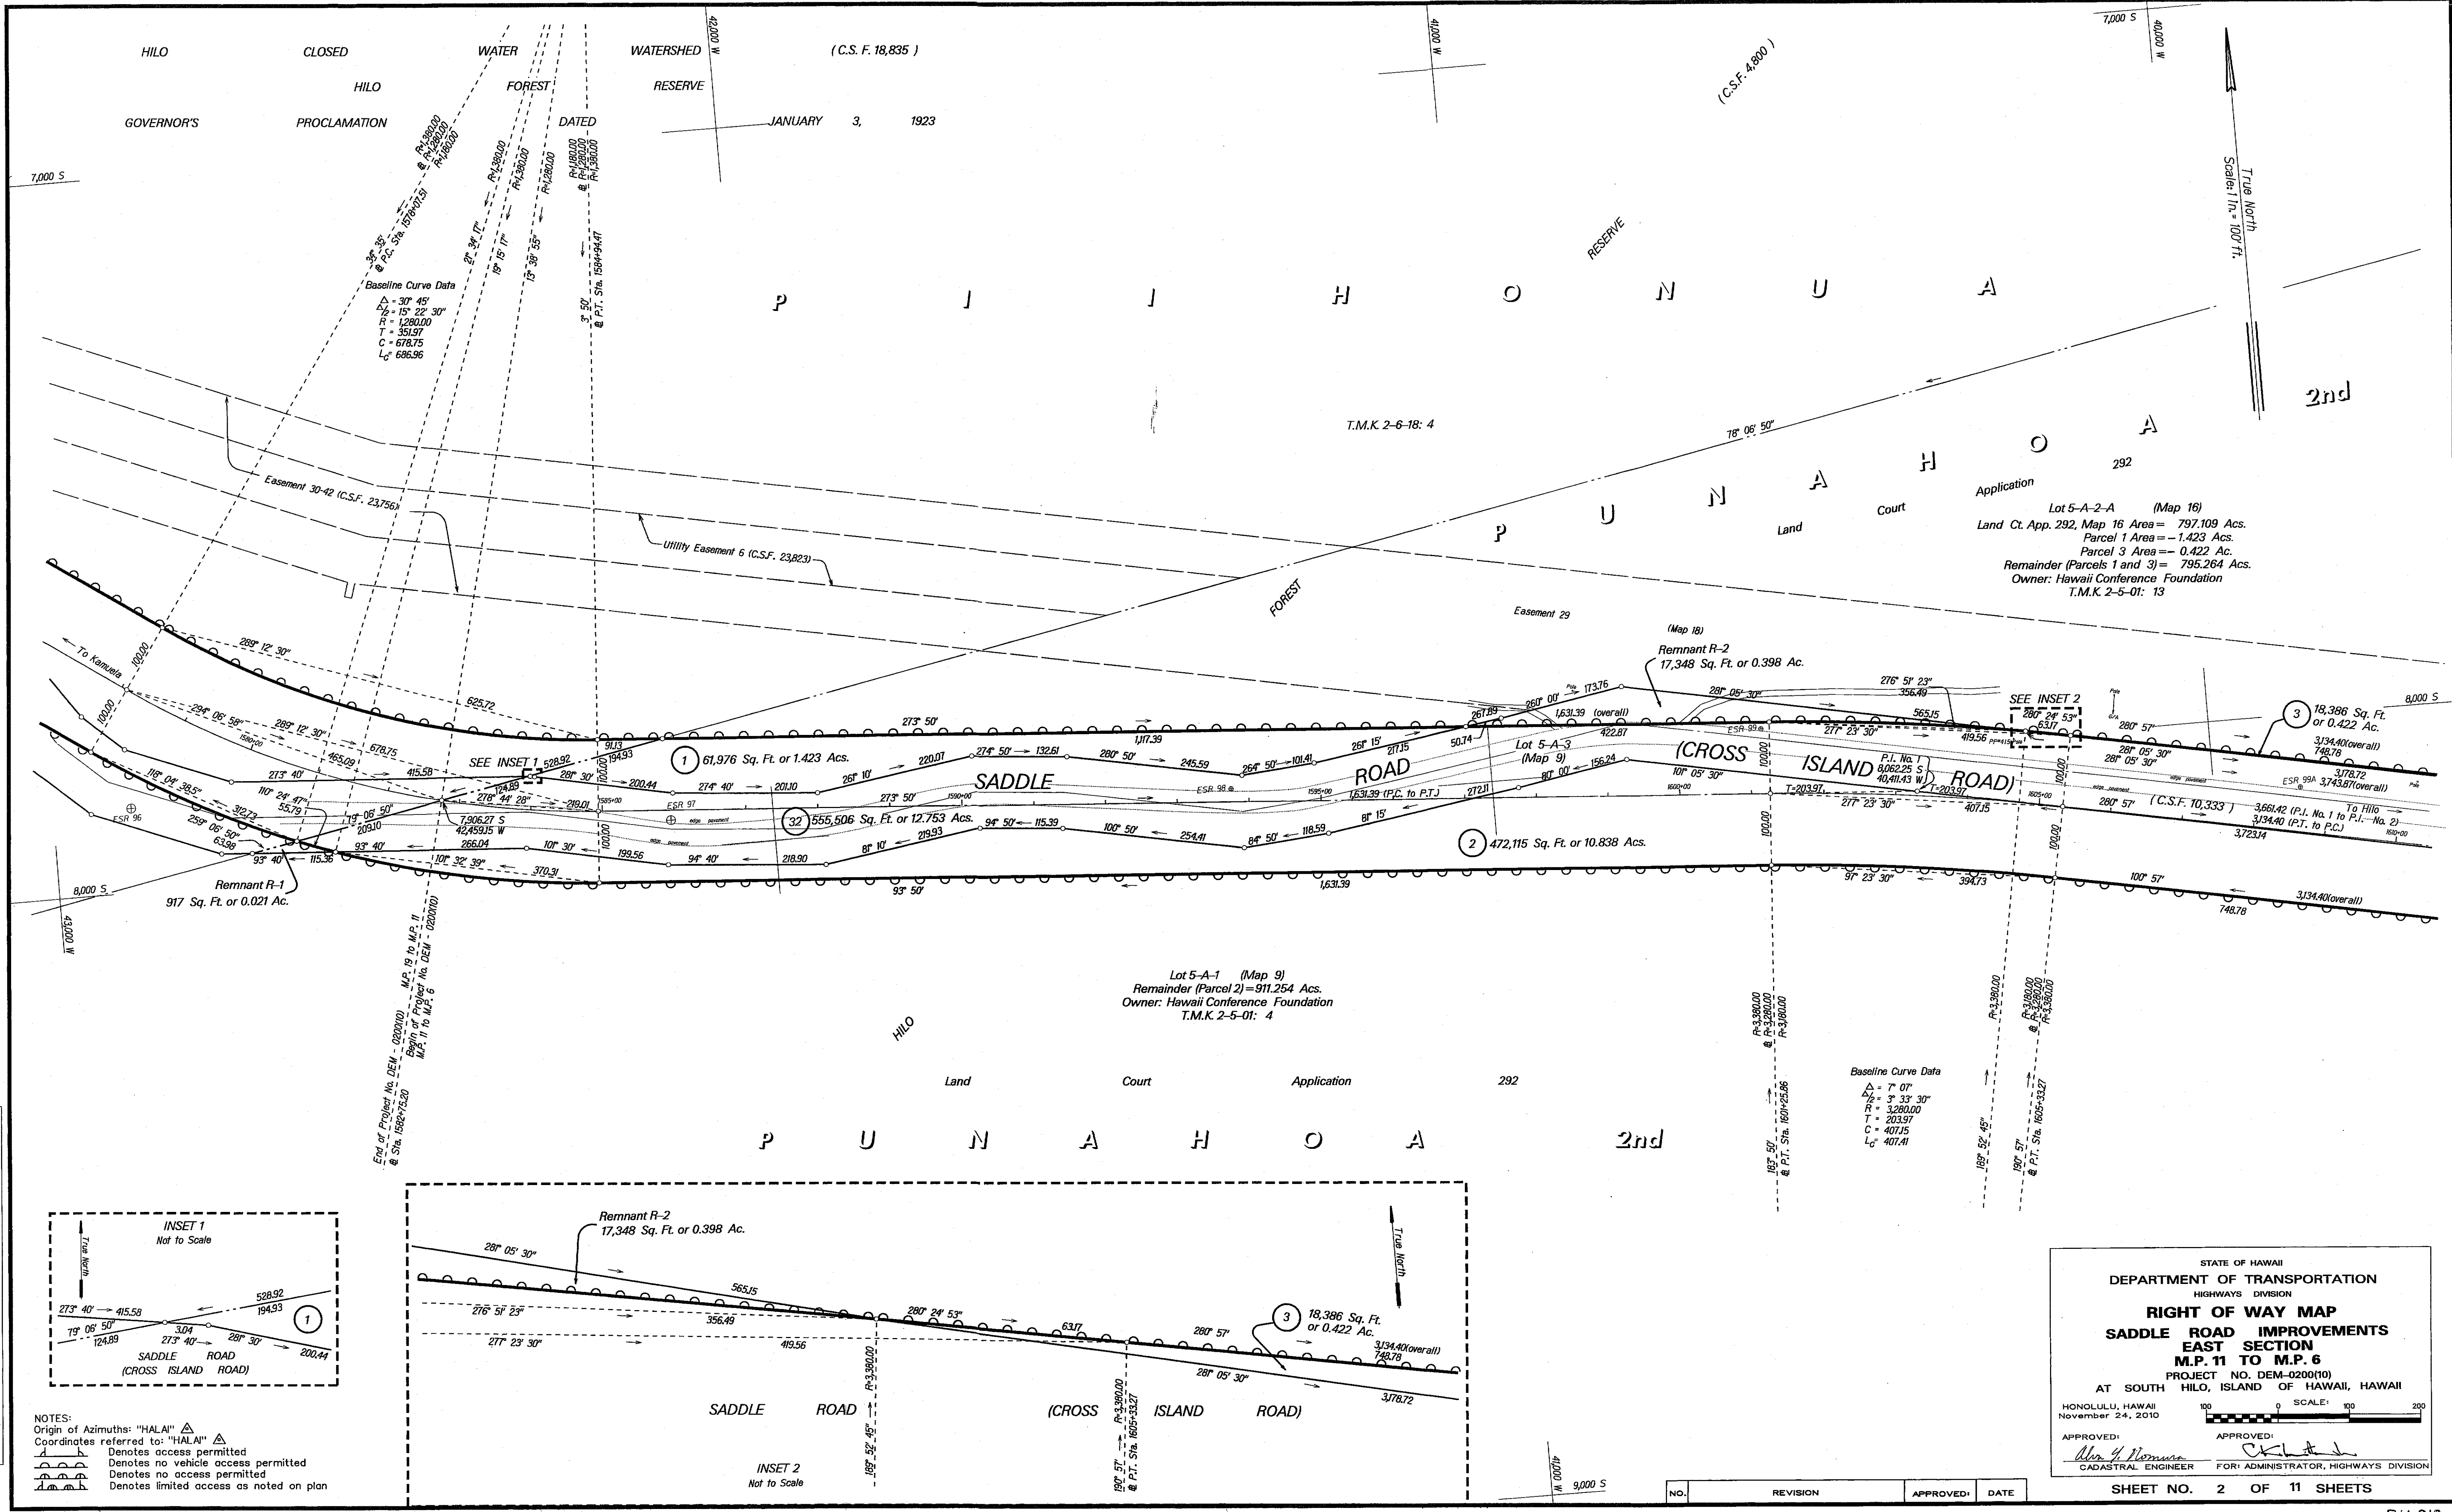

PROJ. ENGINEER	ANL. C.S.	591
FIELD CHIEF	FIELD BROS.	604
DRAFTSMAN	W.S. NO.	604
CERT. FLOR.	ALT. S.L.	604
DES. FLOR.	DES. FLOR.	604
END BY		

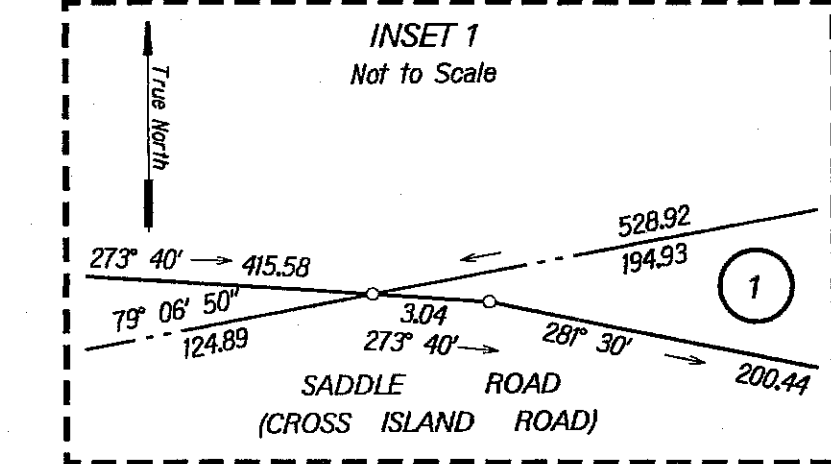

NOTES:
Origin of Azimuths: "HALAI" Δ
Coordinates referred to: "HALAI" Δ
Denotes access permitted
Denotes no vehicle access permitted
Denotes no access permitted
Denotes limited access as noted on plan

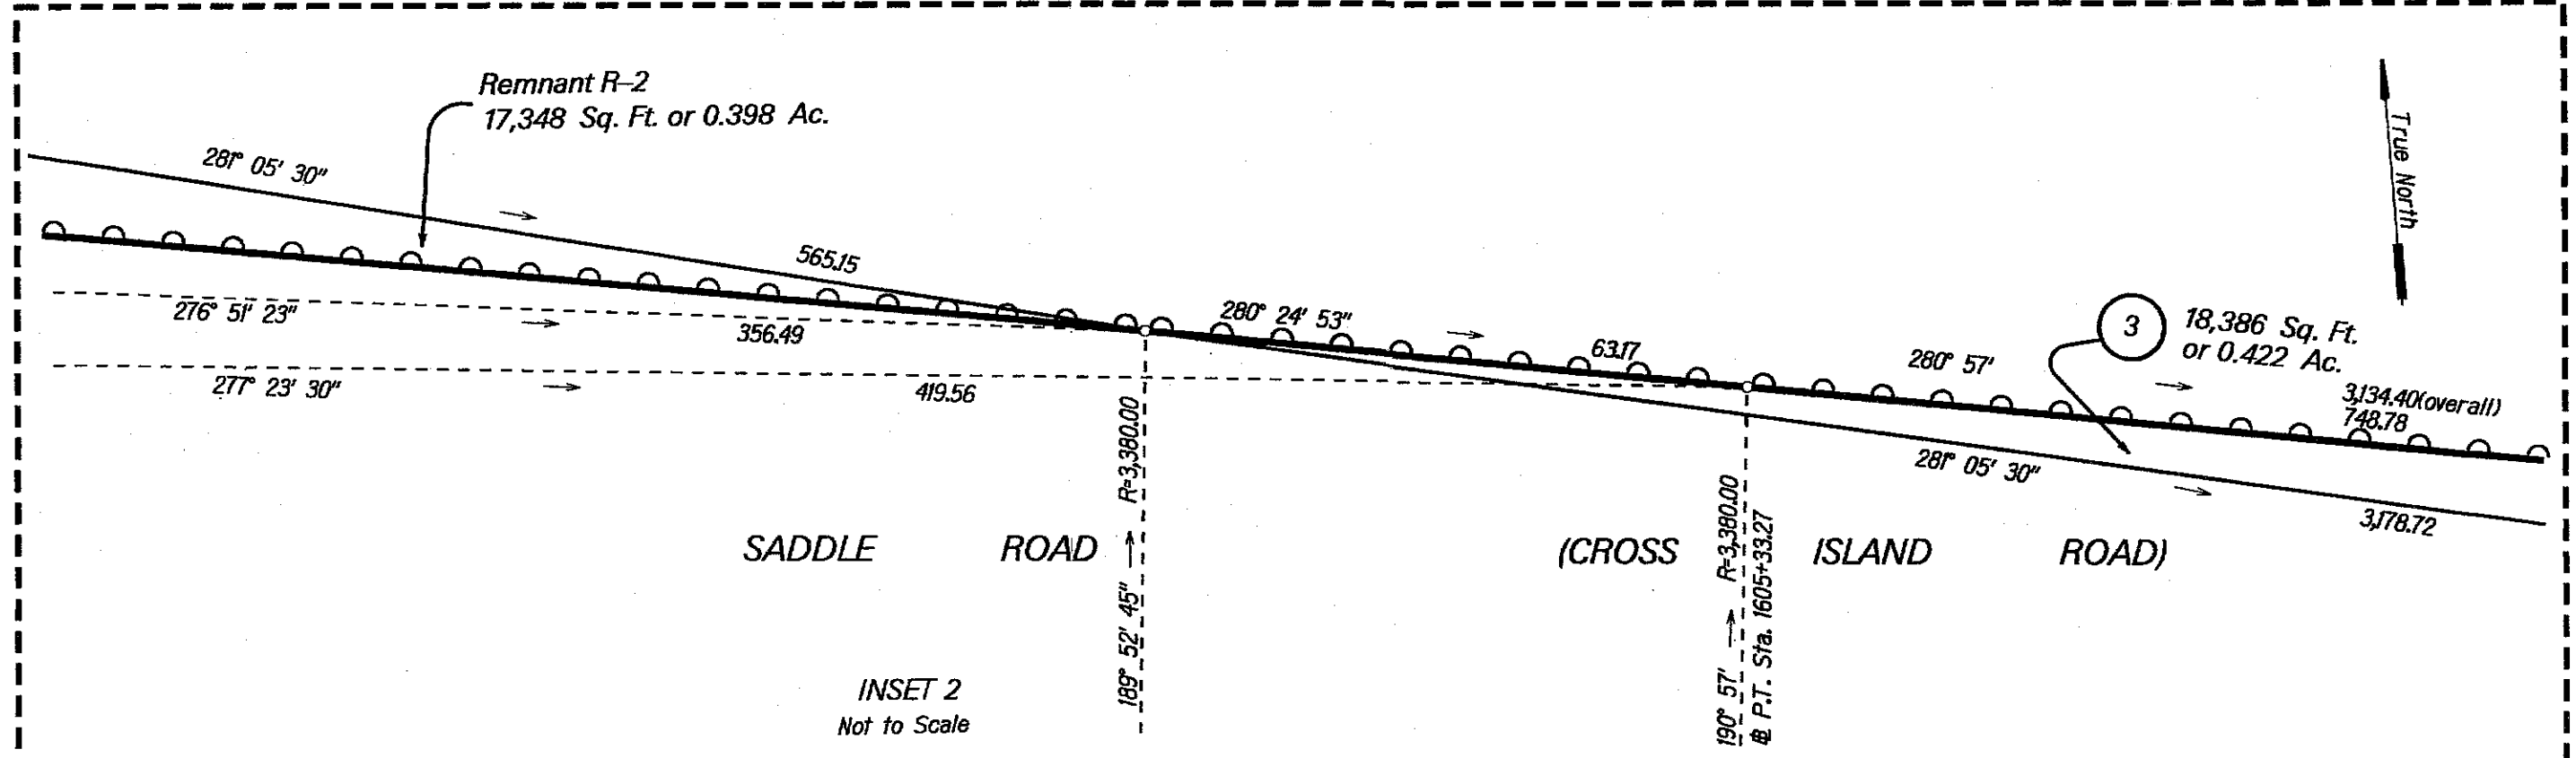

STATE OF HAWAII
DEPARTMENT OF TRANSPORTATION
HIGHWAYS DIVISION
RIGHT OF WAY MAP
SADDLE ROAD IMPROVEMENTS
EAST SECTION
M.P. 11 TO M.P. 6
AT SOUTH HILO, ISLAND OF HAWAII, HAWAII
HONOLULU, HAWAII
November 24, 2010
SCALE: 1" = 100'
APPROVED: *[Signature]*
CADASTRAL ENGINEER
FOR: ADMINISTRATOR, HIGHWAYS DIVISION
SHEET NO. 2 OF 11 SHEETS

NO.	REVISION	APPROVED	DATE
-----	----------	----------	------

Lot 5-A-2-A (Map 16)
Land Ct. App. 292, Map 16 Area = 797,109 Acs.
Parcel 1 Area = - 1,423 Acs.
Parcel 3 Area = - 0,422 Ac.
Remainder (Parcels 1 and 3) = 795,264 Acs.
Owner: Hawaii Conference Foundation
T.M.K. 2-5-01: 13

Lot 5-A-1 (Map 9)
Remainder (Parcel 2) = 911,254 Acs.
Owner: Hawaii Conference Foundation
T.M.K. 2-5-01: 4

Remainder (Parcels 4, 5, 7 & 8)
= 249,227 Acs.
Owner: PUA Foundation
T.M.K. 2-5-01: 12

Remainder (Parcel 6) = 1,052,062 Acs.
Owner: PUA Foundation
T.M.K. 2-5-01: 11

STATE OF HAWAII
DEPARTMENT OF TRANSPORTATION
HIGHWAYS DIVISION

RIGHT OF WAY MAP
SADDLE ROAD IMPROVEMENTS
EAST SECTION
M.P. 11 TO M.P. 6

PROJECT NO. DEM-0200(10)
AT SOUTH HILO, ISLAND OF HAWAII, HAWAII

HONOLULU, HAWAII
November 24, 2010

APPROVED: *Alan G. Romera*
CADASTRAL ENGINEER

APPROVED: *Chitra*
FOR: ADMINISTRATOR, HIGHWAYS DIVISION

SHEET NO. 3 OF 11 SHEETS

NOTES:
Origin of Azimuths: "HALAI" Δ
Coordinates referred to: "HALAI" Δ
 Δ Denotes access permitted
 Δ Denotes no vehicle access permitted
 Δ Denotes no access permitted
 Δ Denotes limited access as noted on plan

PROJ. ENGINEER	ANL. C.G.	851
FIELD CREW	DATA FLDR.	851
CALC. B.D.N.	854	
W.S. NO.	854	
CERT. FLDR.	857	
DRAFTSMAN	AL. S.I.	
CHKD BY	O.G. C.G. AP	

NO.	REVISION	APPROVED	DATE
-----	----------	----------	------

Lot 5-A-2-A (Map 16)
Land Ct. App. 292, Map 16 Area = 797.109 Acs.
Parcel 1 Area = 1.423 Acs.
Parcel 3 Area = 0.422 Ac.
Remainder (Parcels 1 and 3) = 795.264 Acs.
Owner: Hawaii Conference Foundation
T.M.K. 2-5-01: 13

Remainder (Parcels 4, 5, 7 and 8) = 249.227 Acs.
Owner: PU'A Foundation
T.M.K. 2-5-01: 12

Application

Scale: 1" = 100 ft.
True North

(C.S.F. 4,800)

2nd

Land Easement 29 (Map 18)

Remnant R-3
17,512 Sq. Ft. or 0.402 Ac.

Easement 43

Remnant R-4
825 Sq. Ft. or 0.019 Ac.

Remnant R-5
142 Sq. Ft. 0.003 Ac.

18,386 Sq. Ft. or 0.422 Ac. (3)
Lot 5-A-3 (Map 9)
325 Sq. Ft. or 0.007 Ac. (4)
28,448 Sq. Ft. or 0.653 Ac. (5)
279,502 Sq. Ft. or 6.416 Acs. (33)
278,246 Sq. Ft. or 6.388 Acs. (6)
7,956 Sq. Ft. or 0.183 Ac. (7)
142 Sq. Ft. 0.003 Ac. (8)
10,000 S

SADDLE ROAD

ISLAND

ROAD

(C.S.F. 10,333)

FOREST

Remainder (Parcel 6) = 1,052.062 Acs.
Owner: PU'A Foundation
T.M.K. 2-5-01: 11

Remainder (Parcel 10) = 1,174.779 Acs.
Owner: Hawaii Forest Product LLC
T.M.K. 2-5-01: 3

Baseline Curve Data
Δ = 11° 15'
Δ = 5° 37' 30"
R = 3,280.00
T = 323.05
C = 642.99
L_c = 644.03

Baseline Curve Data
Δ = 37° 49'
Δ = 18° 54' 30"
R = 1,970.00
T = 674.80
C = 1,276.78
L_c = 1,300.25

NOTES:
Origin of Azimuths: "HALAI"
Coordinates referred to: "HALAI"
Denotes access permitted
Denotes no vehicle access permitted
Denotes no access permitted
Denotes limited access as noted on plan

STATE OF HAWAII
DEPARTMENT OF TRANSPORTATION
HIGHWAYS DIVISION
RIGHT OF WAY MAP
SADDLE ROAD IMPROVEMENTS
EAST SECTION
M.P. 11 TO M.P. 6
PROJECT NO. DEM-0200(10)
AT SOUTH HILO, ISLAND OF HAWAII, HAWAII
HONOLULU, HAWAII
November 24, 2010
APPROVED: *Alan Y. Nomura*
CADASTRAL ENGINEER
FOR: ADMINISTRATOR, HIGHWAYS DIVISION
SHEET NO. 4 OF 11 SHEETS

NO.	REVISION	APPROVED	DATE
-----	----------	----------	------

PROJ. ENGINEER	DATA FLUR.	951
FIELD CHIEF	FIELD BOOKS	952
COMPUTER	CALC. FLUR.	953
PLOTTER	INS. NO.	954
DRAFTSMAN	CERT. FLUR.	955
CHECK BY	DESC. FLUR.	956
ANL. C.G.		
D.C.C. C.G.		
ALI. S.L.		
D.C.C. C.G. A.P.		

NOTES:
 Origin of Azimuths: "HALAI" Δ
 Coordinates referred to: "HALAI" Δ
 Denotes access permitted
 Denotes no vehicle access permitted
 Denotes no access permitted
 Denotes limited access as noted on plan

Baseline Curve Data
 $\Delta = 37^\circ 49'$
 $\Delta = 18^\circ 54' 30''$
 $R = 1970.00$
 $T = 674.80$
 $C = 1276.78$
 $L_c = 1300.25$


STATE OF HAWAII
DEPARTMENT OF TRANSPORTATION
HIGHWAYS DIVISION
RIGHT OF WAY MAP
SADDLE ROAD IMPROVEMENTS
EAST SECTION
M.P. 11 TO M.P. 6
PROJECT NO. DEM-0200(10)
AT SOUTH HILO, ISLAND OF HAWAII, HAWAII
HONOLULU, HAWAII
November 24, 2010

APPROVED:
Alan L. Nishimura
CADASTRAL ENGINEER

APPROVED:
Chadwick
FOR: ADMINISTRATOR, HIGHWAYS DIVISION

SCALE: 1" = 100'
0 100 200

SHEET NO. 5 OF 11 SHEETS

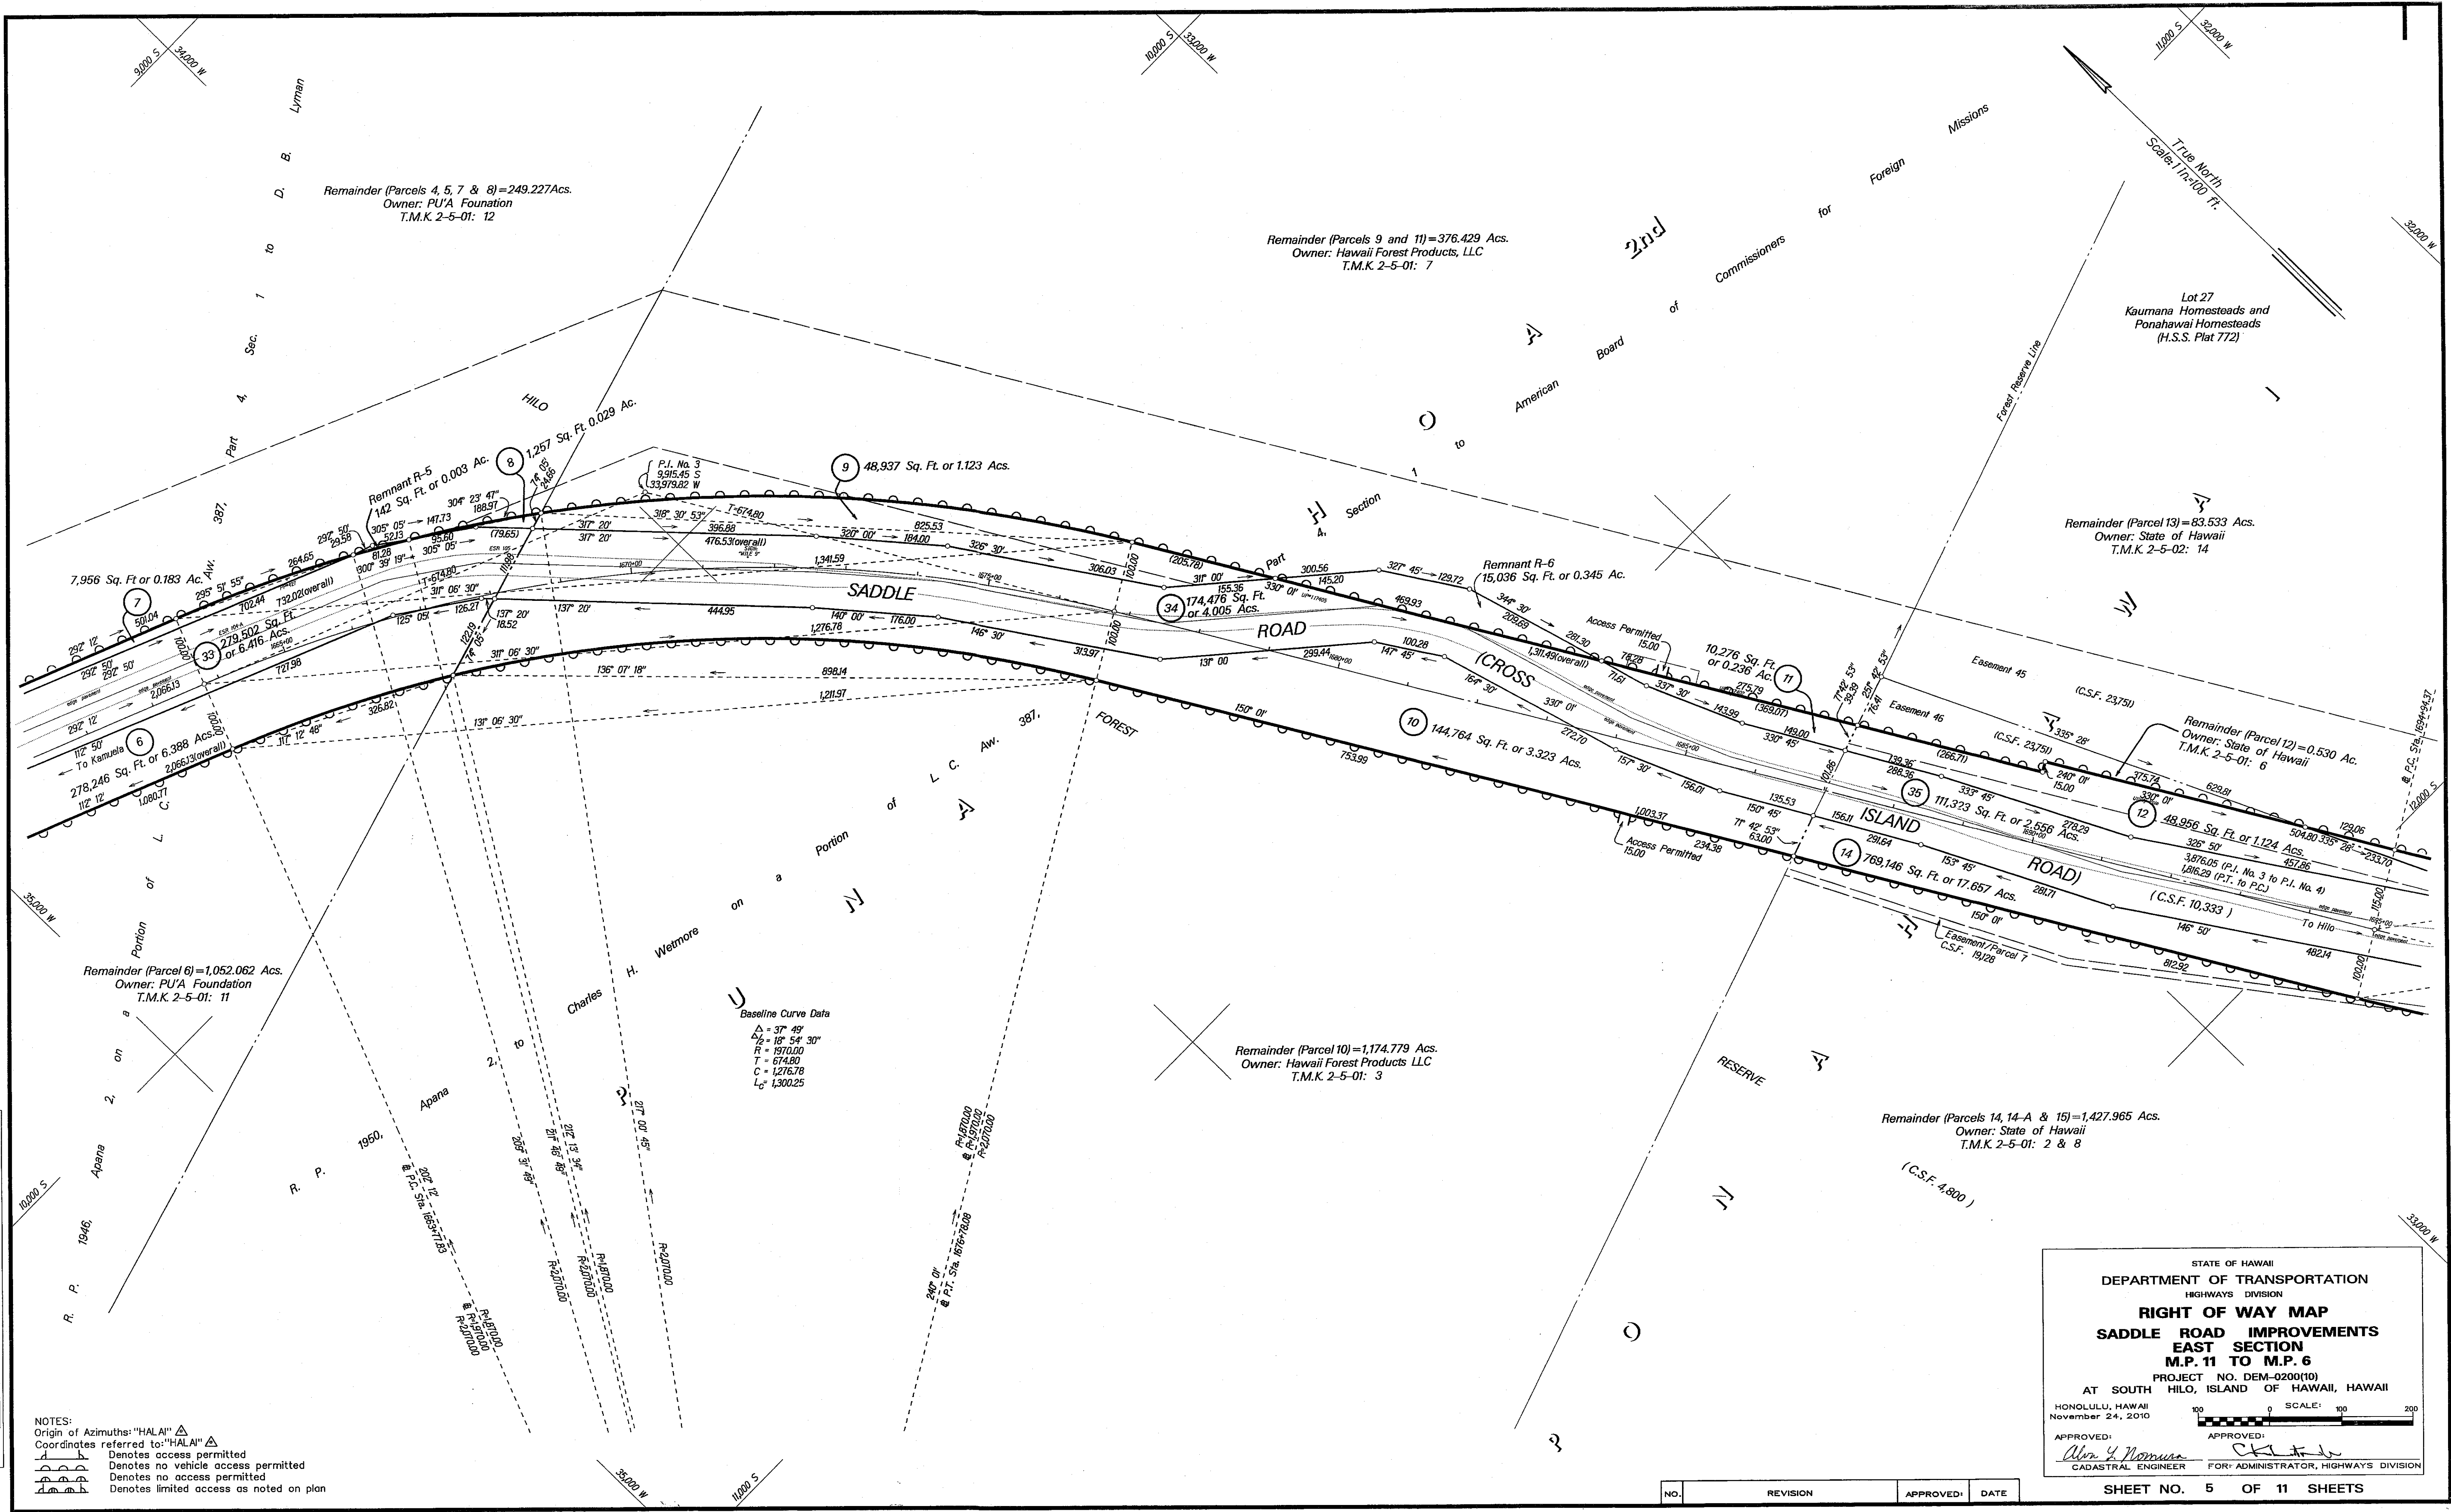

Lot 27
Kaumana Homesteads and
Ponahawai Homesteads
(H.S.S. Plat 772)

Baseline Curve Data
 $\Delta = 45^\circ 41'$
 $\alpha = 22^\circ 53' 30''$
 $R = 3,280.00$
 $T = 1,384.96$
 $C = 2,551.77$
 $L = 2,620.95$

Remainder (Parcel 13) = 83.533 Acs.
Owner: State of Hawaii
T.M.K. 2-5-02: 14

Remainder (Parcels 12) = 6.877 Acs.
Owner: State of Hawaii
T.M.K. 2-5-01: 6


Remainder (Parcels 14, 14-A & 15) = 50.165 Acs.
Owner: State of Hawaii
T.M.K. 2-5-01: 2 & 8

Remainder (Parcels 14, 14-A & 15) = 1,427.965 Acs.
Owner: State of Hawaii
T.M.K. 2-5-01: 2 & 8

NOTES:
Origin of Azimuths: "HALAI" Δ
Coordinates referred to: "HALAI" Δ
 Δ Denotes access permitted
 Δ Denotes no vehicle access permitted
 Δ Denotes no access permitted
 Δ Denotes limited access as noted on plan

STATE OF HAWAII
DEPARTMENT OF TRANSPORTATION
HIGHWAYS DIVISION
RIGHT OF WAY MAP
SADDLE ROAD IMPROVEMENTS
EAST SECTION
M.P. 11 TO M.P. 6
PROJECT NO. DEM-0200(10)
AT SOUTH HILO, ISLAND OF HAWAII, HAWAII
HONOLULU, HAWAII
November 24, 2010
APPROVED: *Alan Y. Nomura*
CADASTRAL ENGINEER
FOR: ADMINISTRATOR, HIGHWAYS DIVISION

SHEET NO. 6 OF 11 SHEETS

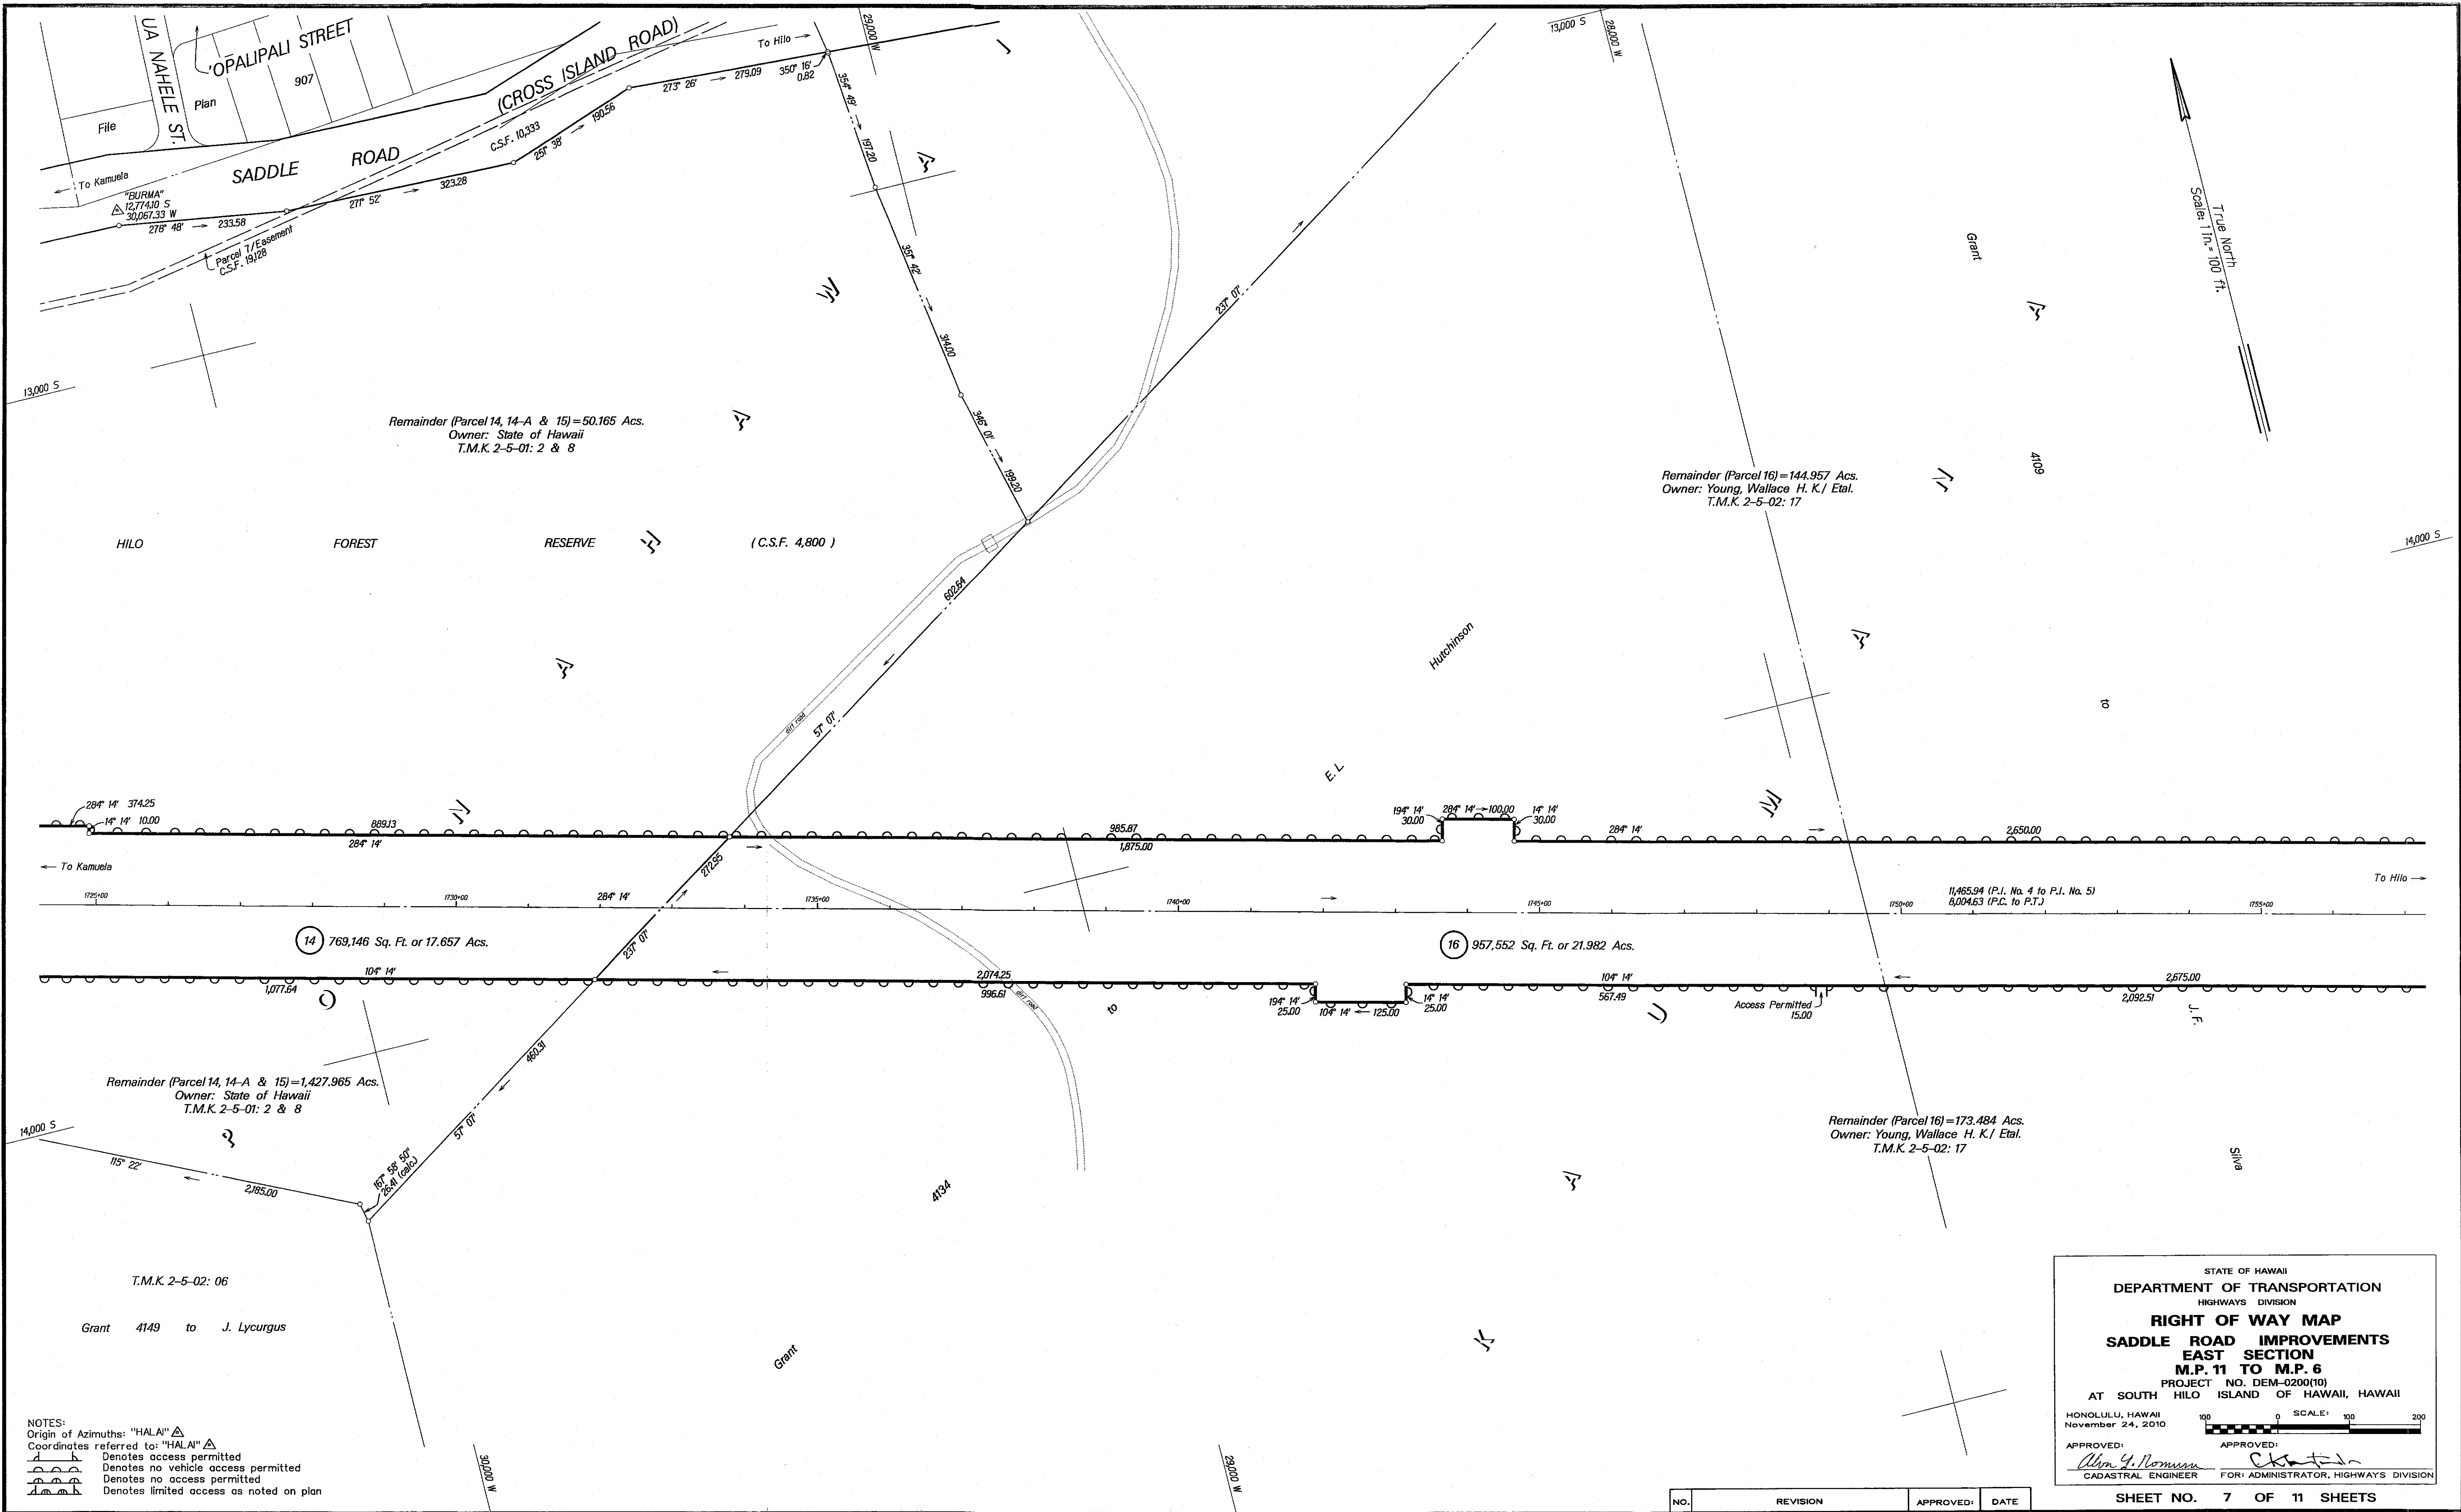


STATE OF HAWAII
DEPARTMENT OF TRANSPORTATION
HIGHWAYS DIVISION
RIGHT OF WAY MAP
SADDLE ROAD IMPROVEMENTS
EAST SECTION
M.P. 11 TO M.P. 6
PROJECT NO. DEM-0200(10)
AT SOUTH HILO ISLAND OF HAWAII, HAWAII
HONOLULU, HAWAII
November 24, 2010
APPROVED: *Alvin G. Norman*
CADASTRAL ENGINEER
APPROVED: *Robert J. ...*
FOR: ADMINISTRATOR, HIGHWAYS DIVISION
SCALE: 1" = 100 FT.
SHEET NO. 7 OF 11 SHEETS

NOTES:
Origin of Azimuths: "HALAI" Δ
Coordinates referred to: "HALAI" Δ
Denotes access permitted
Denotes no vehicle access permitted
Denotes no access permitted
Denotes limited access as noted on plan

NO.	REVISION	APPROVED	DATE

PROJ. ENGINEER	A.N. C.G.
DATA FLDR.	951
FIELD CHIEF	DATA BOOKS
COMPUTER	C.C. C.G.
PLANNER	W.S. NO.
DRAFTSMAN	A.L. S.L.O.
CHECKED BY	C.C. C.G. A.P.
	DESIG. FLDR.
	567

NOTES:
Origin of Azimuths: "HALAI"
Coordinates referred to: "HALAI"
 Denotes access permitted
 Denotes no vehicle access permitted
 Denotes no access permitted
 Denotes limited access as noted on plan

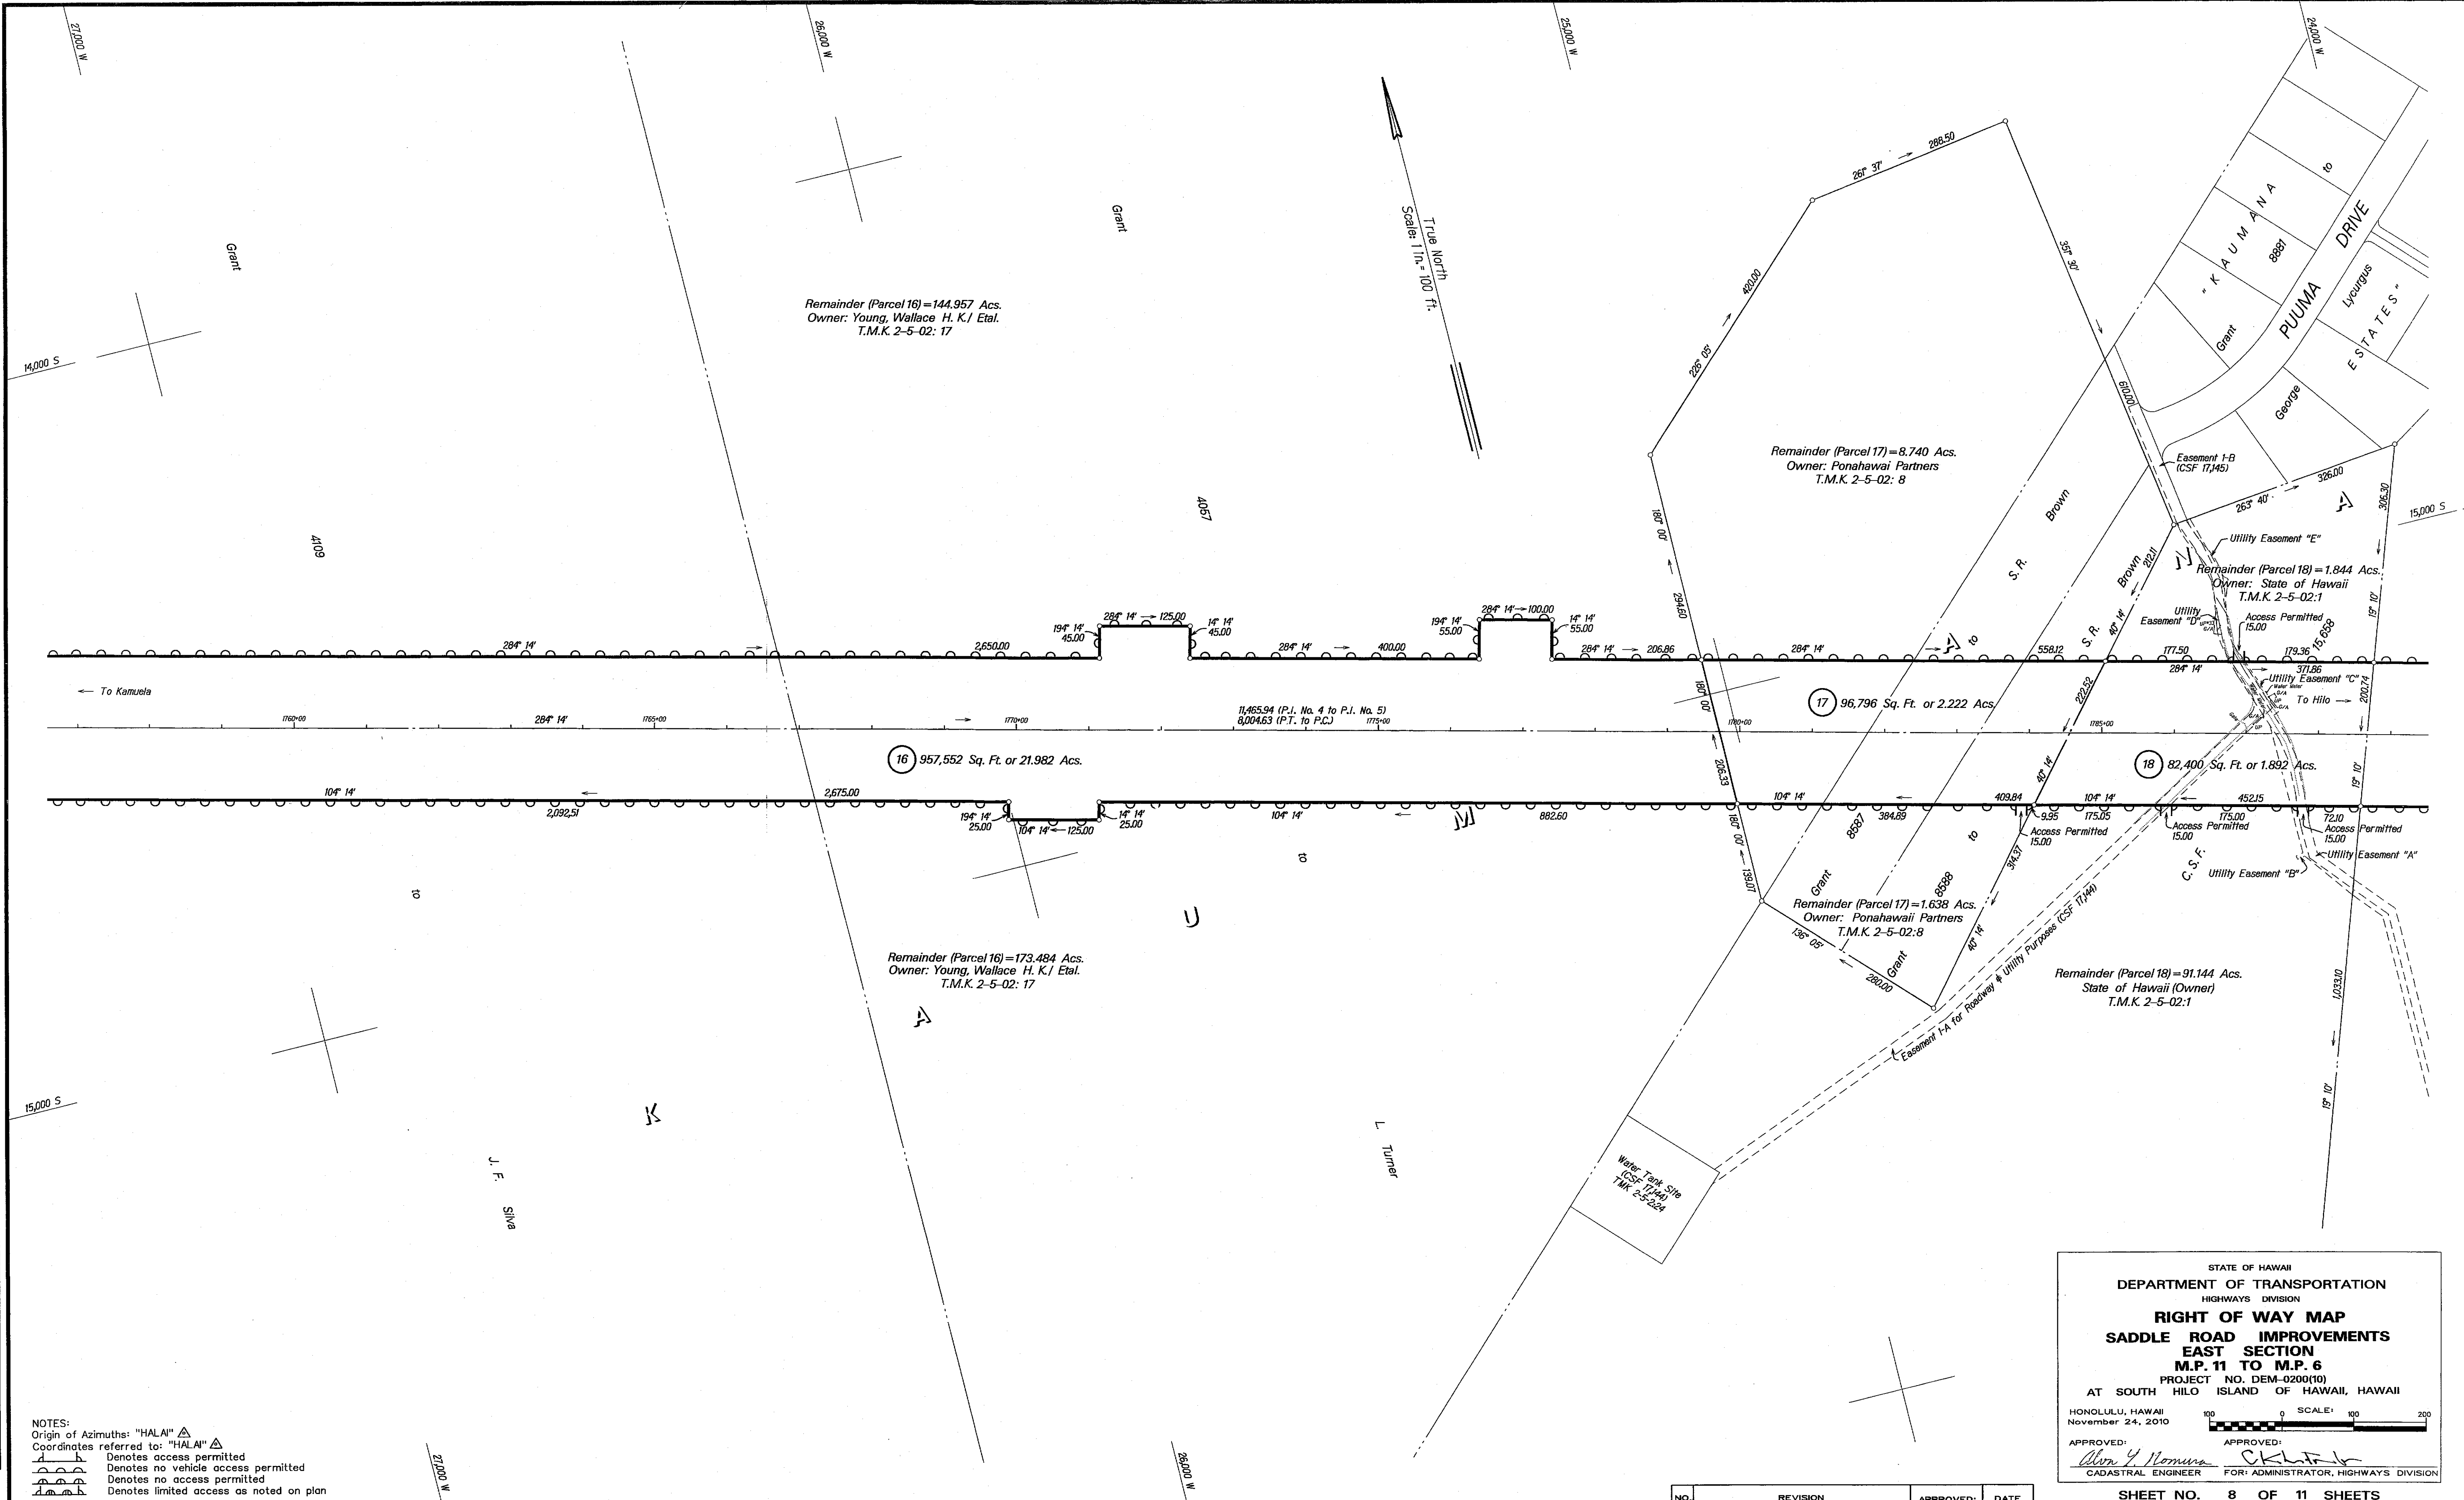

STATE OF HAWAII
DEPARTMENT OF TRANSPORTATION
HIGHWAYS DIVISION
RIGHT OF WAY MAP
SADDLE ROAD IMPROVEMENTS
EAST SECTION
M.P. 11 TO M.P. 6
PROJECT NO. DEM-0200(10)
AT SOUTH HILO ISLAND OF HAWAII, HAWAII
HONOLULU, HAWAII
November 24, 2010
APPROVED:
CADASTRAL ENGINEER
APPROVED:
FOR: ADMINISTRATOR, HIGHWAYS DIVISION
SHEET NO. 8 OF 11 SHEETS

NO.	REVISION	APPROVED	DATE
-----	----------	----------	------

PROJ. ENGINEER: A.N. C.G.
DATA FLUR: 561
FIELD BOOKS: 562
COMPUTER: 563
PLOTTER: 564
W.S. NO.: 565
CERT. FLUR: 566
DRAFTSMAN: A.L. S.L.O.
CHKD BY: C.G. C.G. A.P.
DESC. FLUR: 567

NOTES:
Origin of Azimuths: "HALAI" Δ
Coordinates referred to: "HALAI" Δ
 Δ Denotes access permitted
 Δ Denotes no vehicle access permitted
 Δ Denotes no access permitted
 Δ Denotes limited access as noted on plan

INSET
Not to Scale

STATE OF HAWAII
DEPARTMENT OF TRANSPORTATION
HIGHWAYS DIVISION
RIGHT OF WAY MAP
SADDLE ROAD IMPROVEMENTS
EAST SECTION
M.P. 11 TO M.P. 6
PROJECT NO. DEM-0200(10)
AT SOUTH HILO ISLAND OF HAWAII, HAWAII
HONOLULU, HAWAII
November 24, 2010
SCALE: 1" = 100'
APPROVED: *Alan Y. Hironaka*
CADASTRAL ENGINEER
FOR: ADMINISTRATOR, HIGHWAYS DIVISION
SHEET NO. 9 OF 11 SHEETS

NO. REVISION APPROVED DATE

