

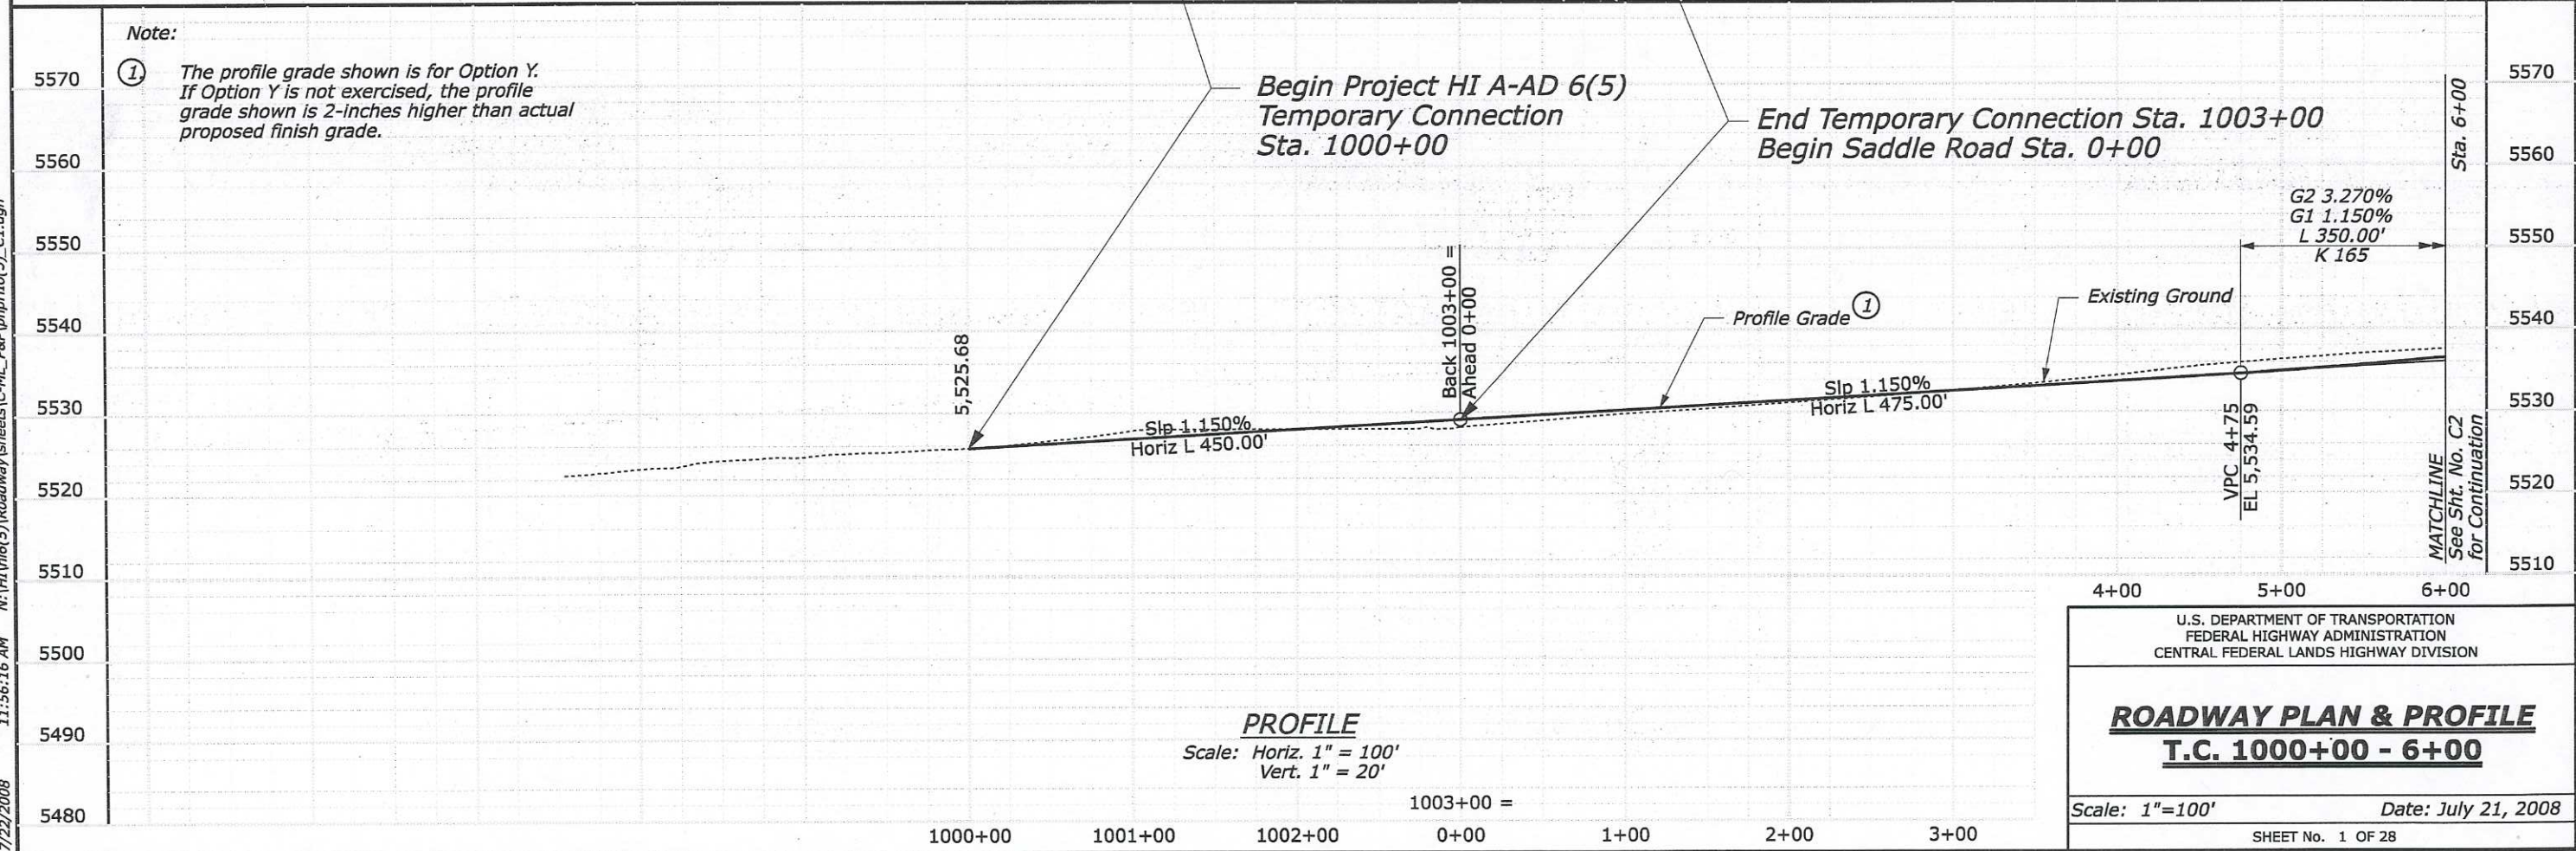
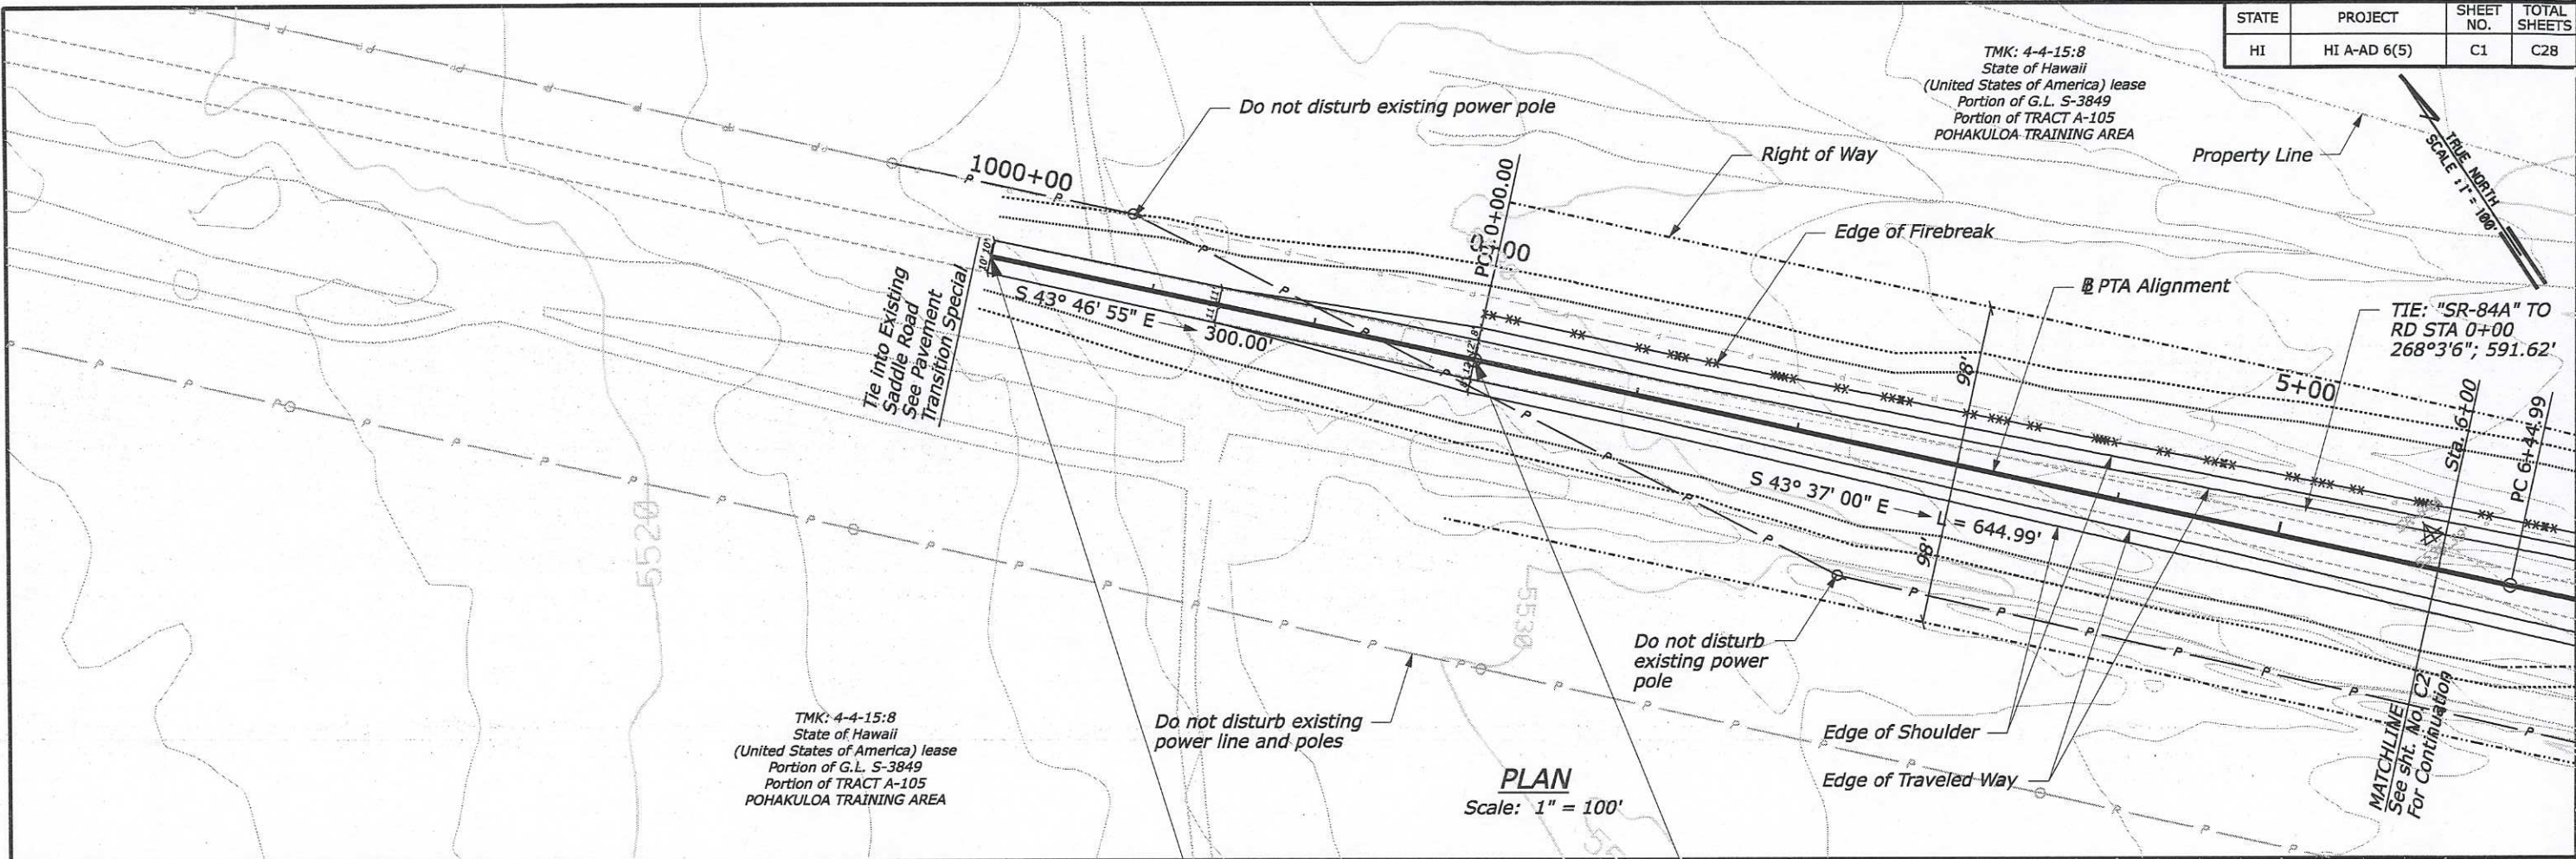


STATE	PROJECT	SHEET NO.	TOTAL SHEETS
HI	HI A-AD 6(5)	C1	C28


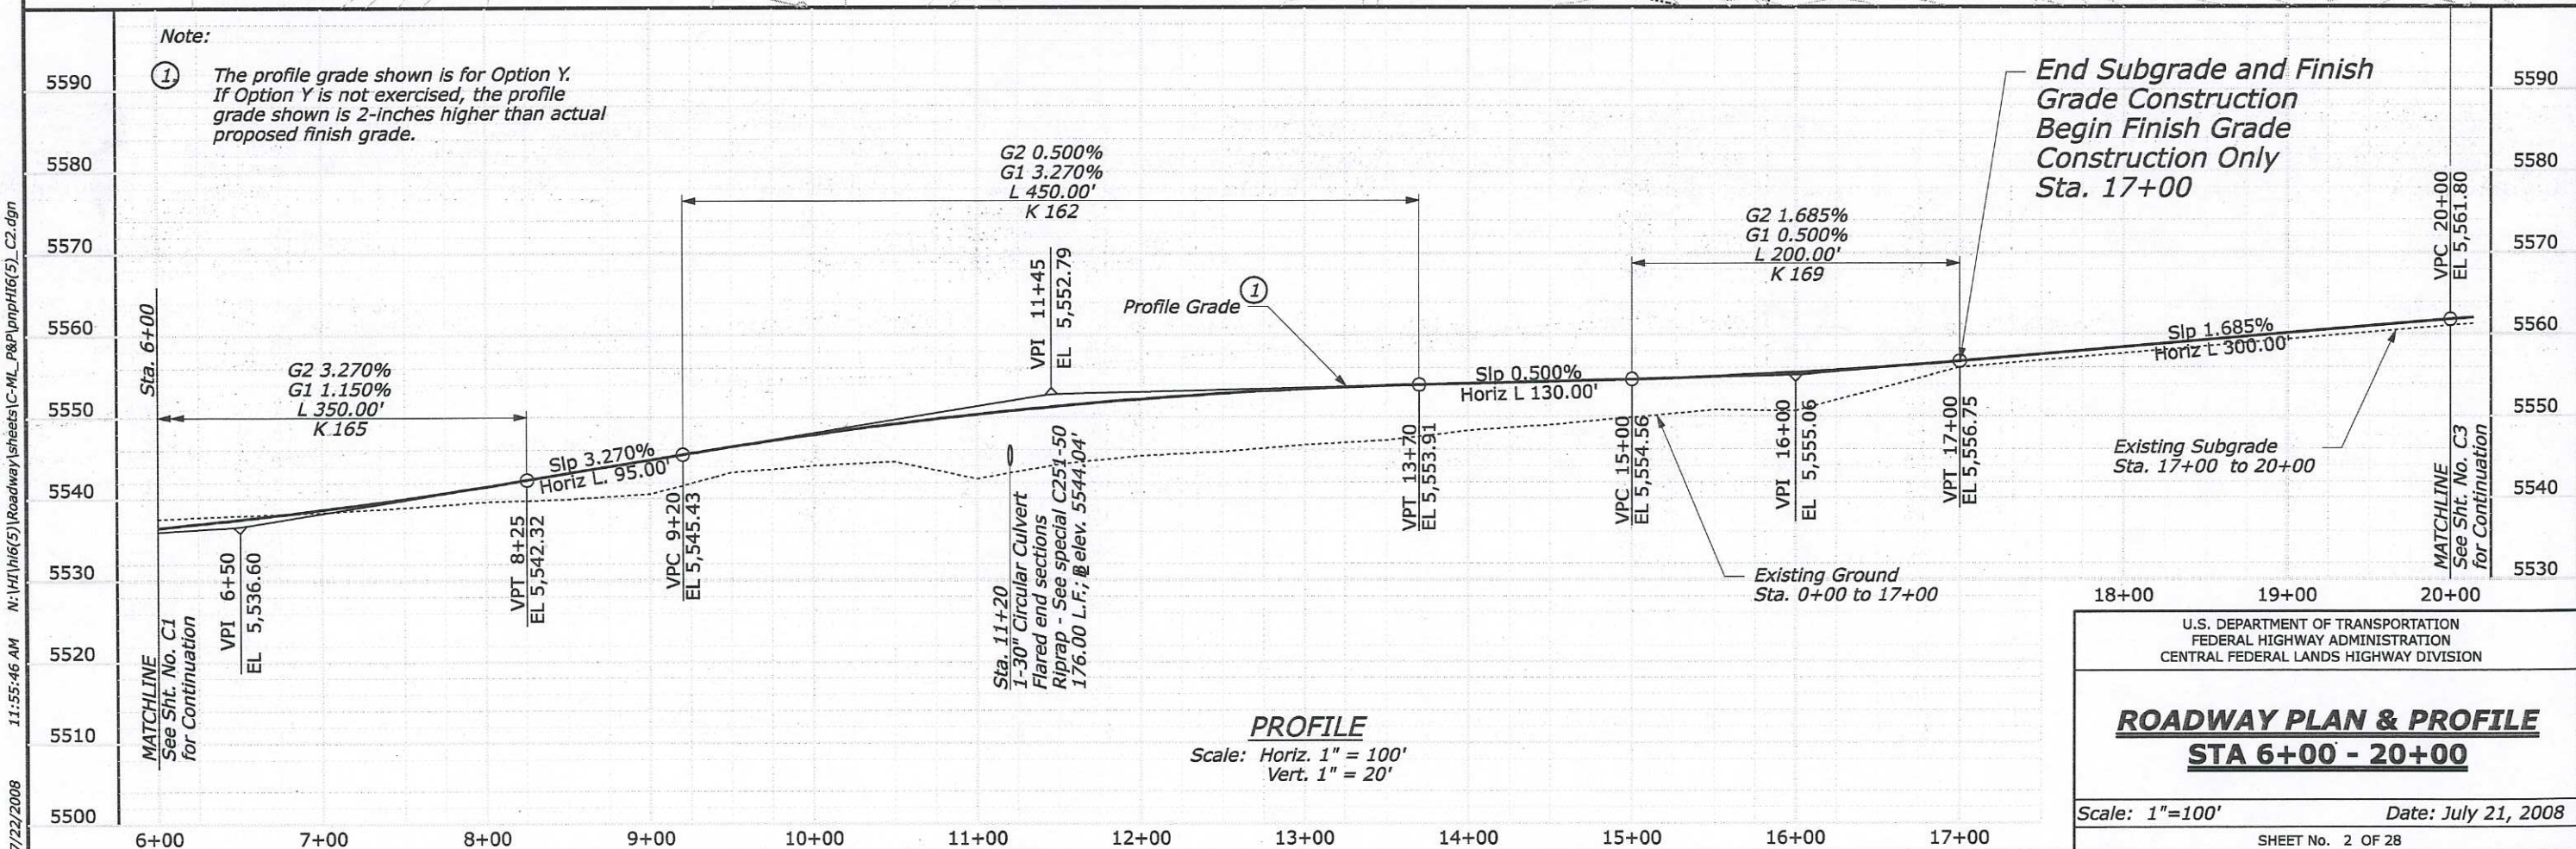


7/22/2008 11:56:16 AM N:\HI\16(5)\Roadway\Sheets\C-ML_P&P\pnh16(5)_C1.dgn

STATE	PROJECT	SHEET NO.	TOTAL SHEETS
HI	HI A-AD 6(5)	C2	C28

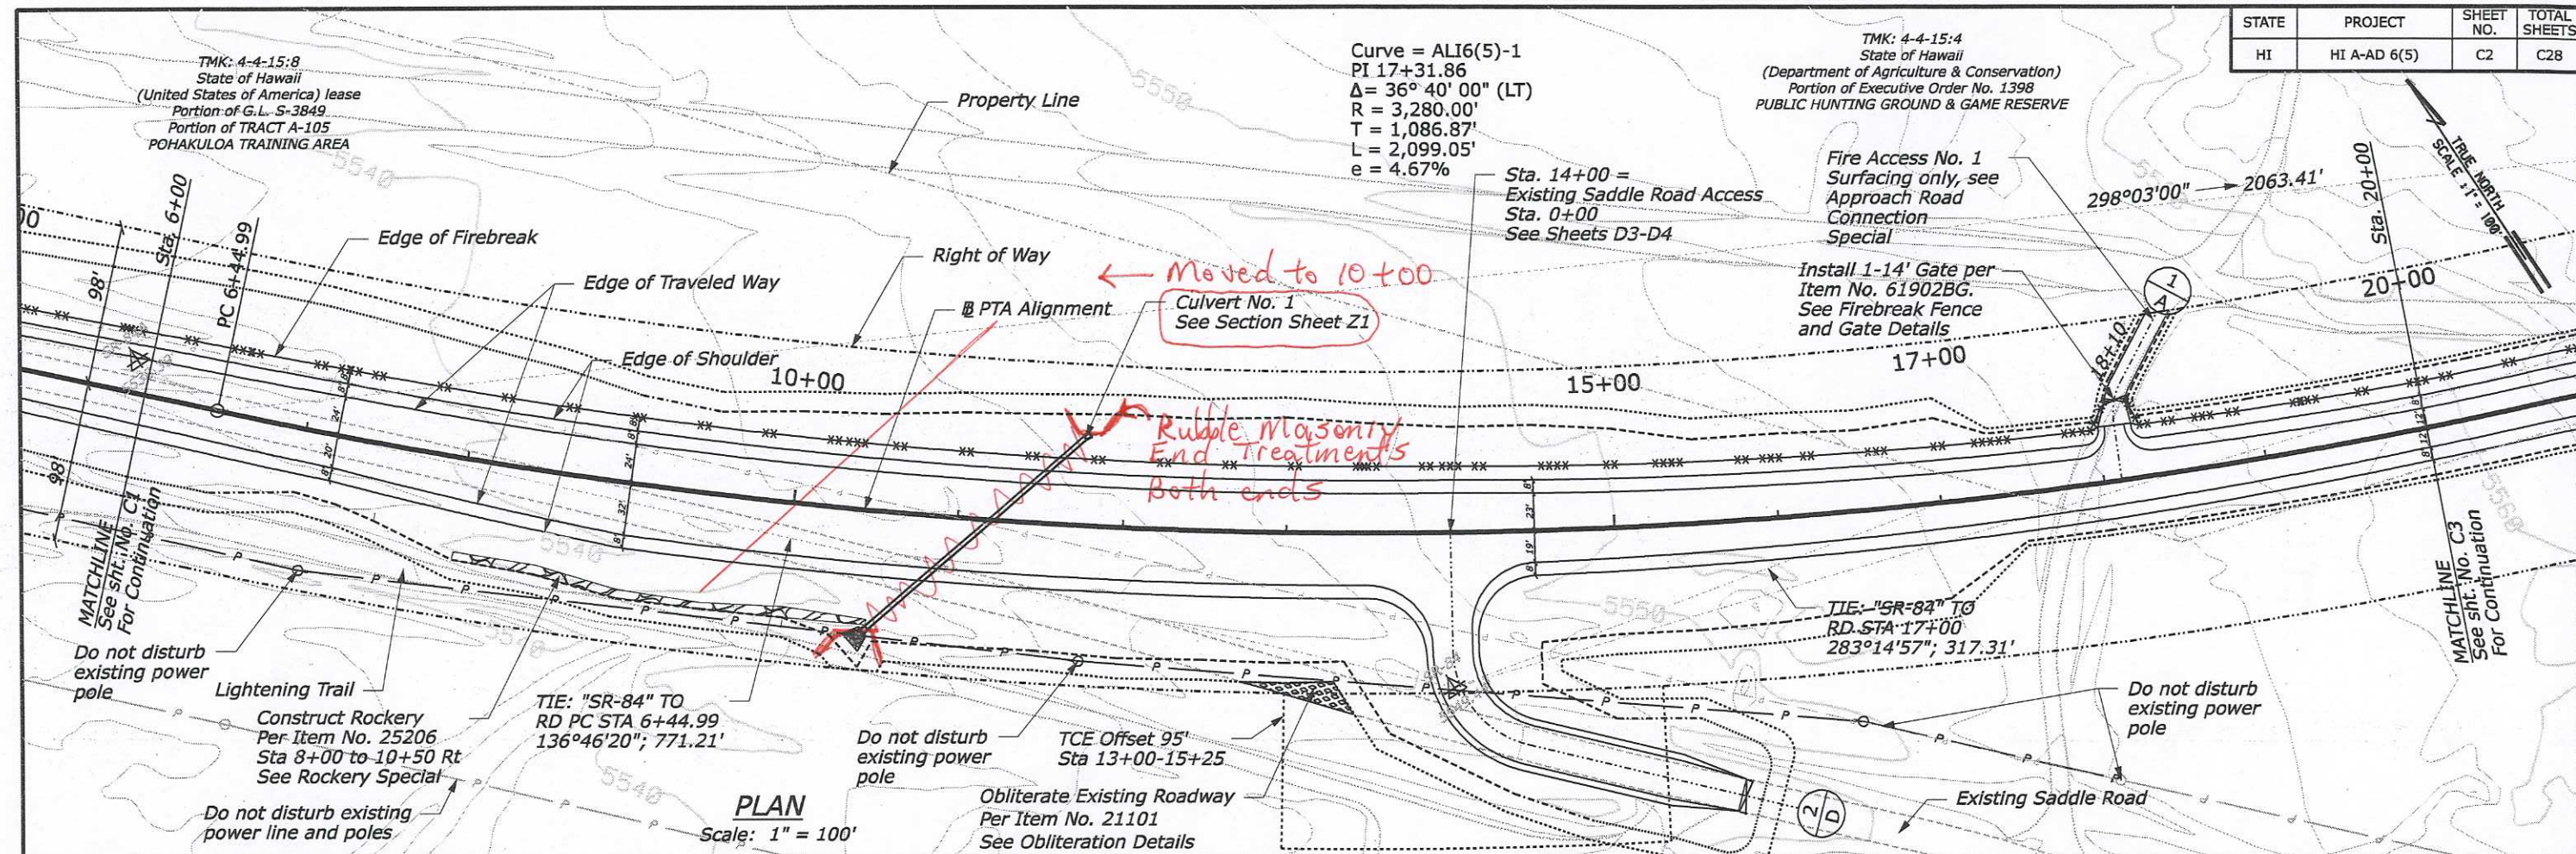

STATE	PROJECT	SHEET NO.	TOTAL SHEETS
HI	HI A-AD 6(5)	C3	C28

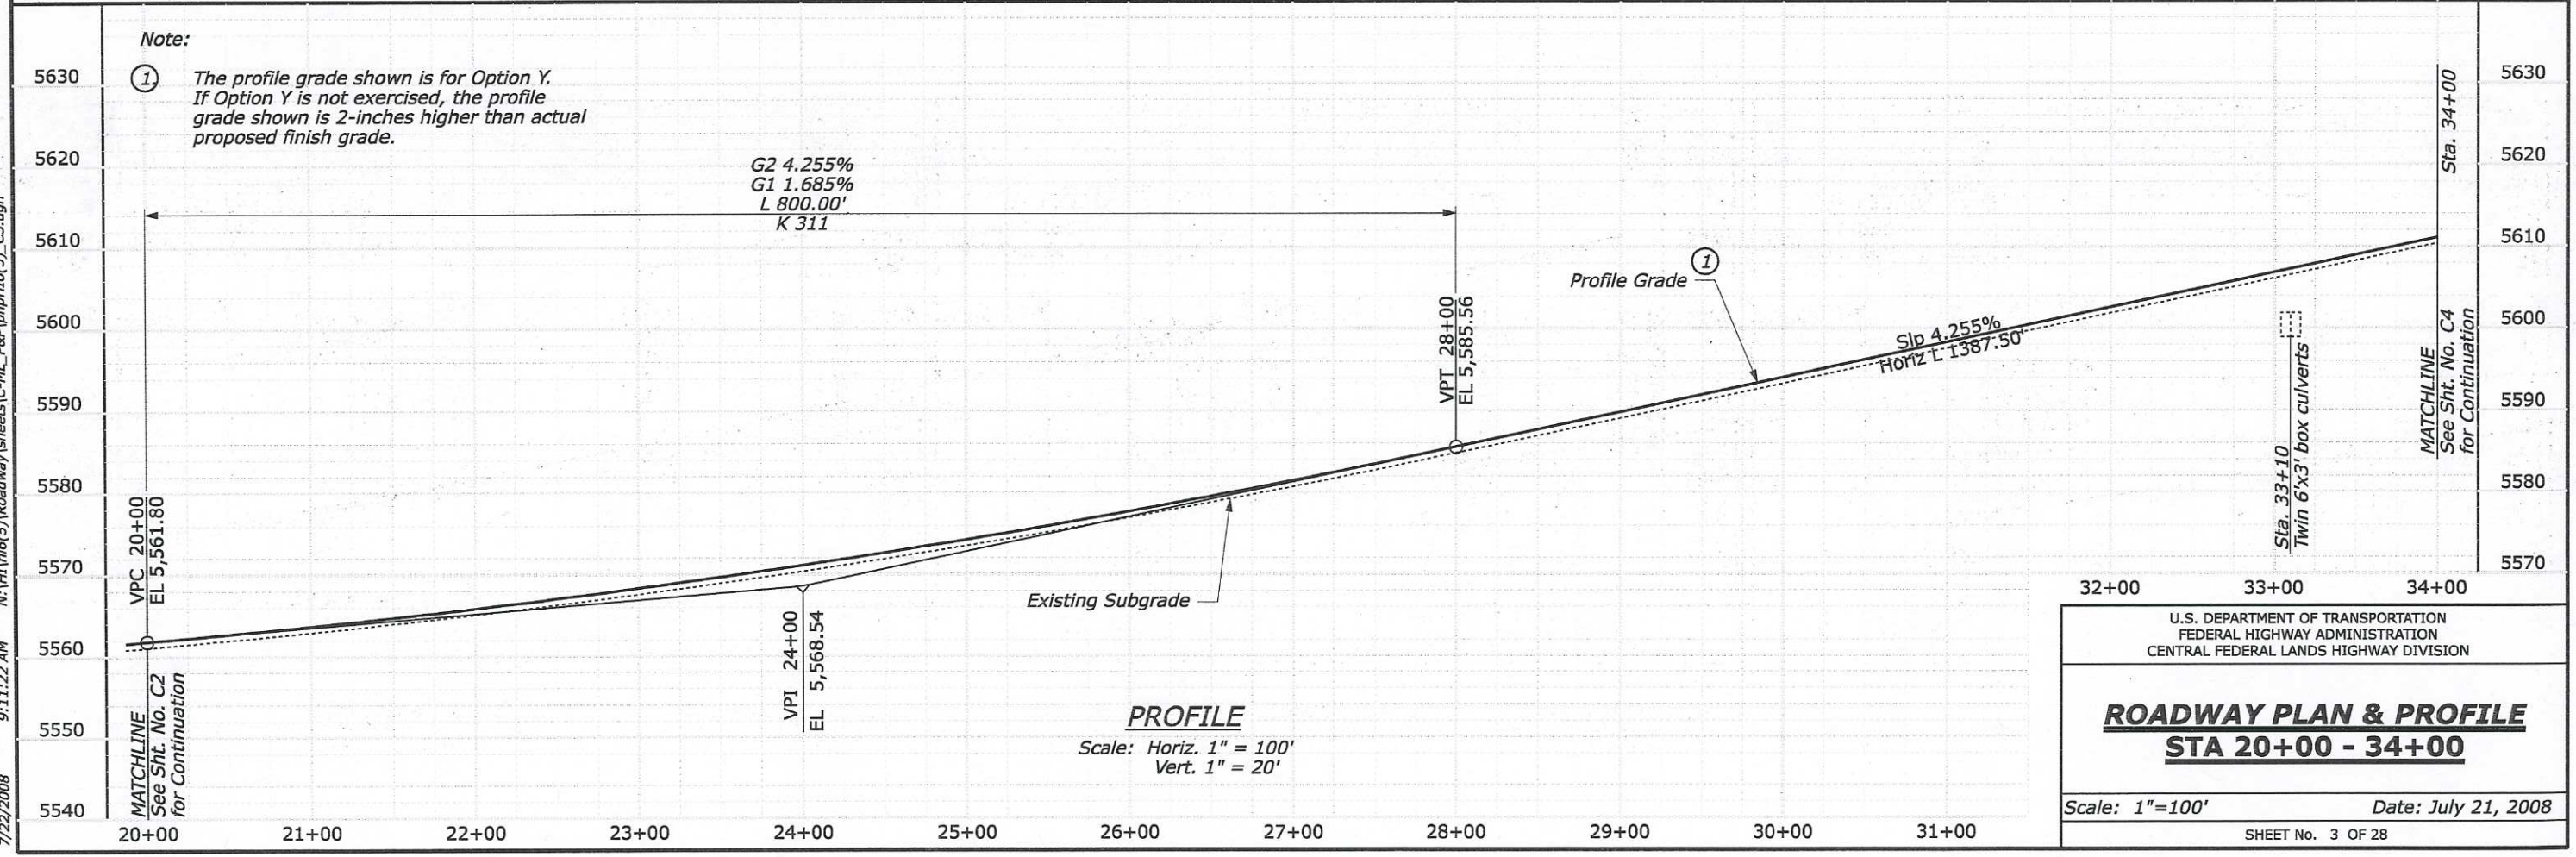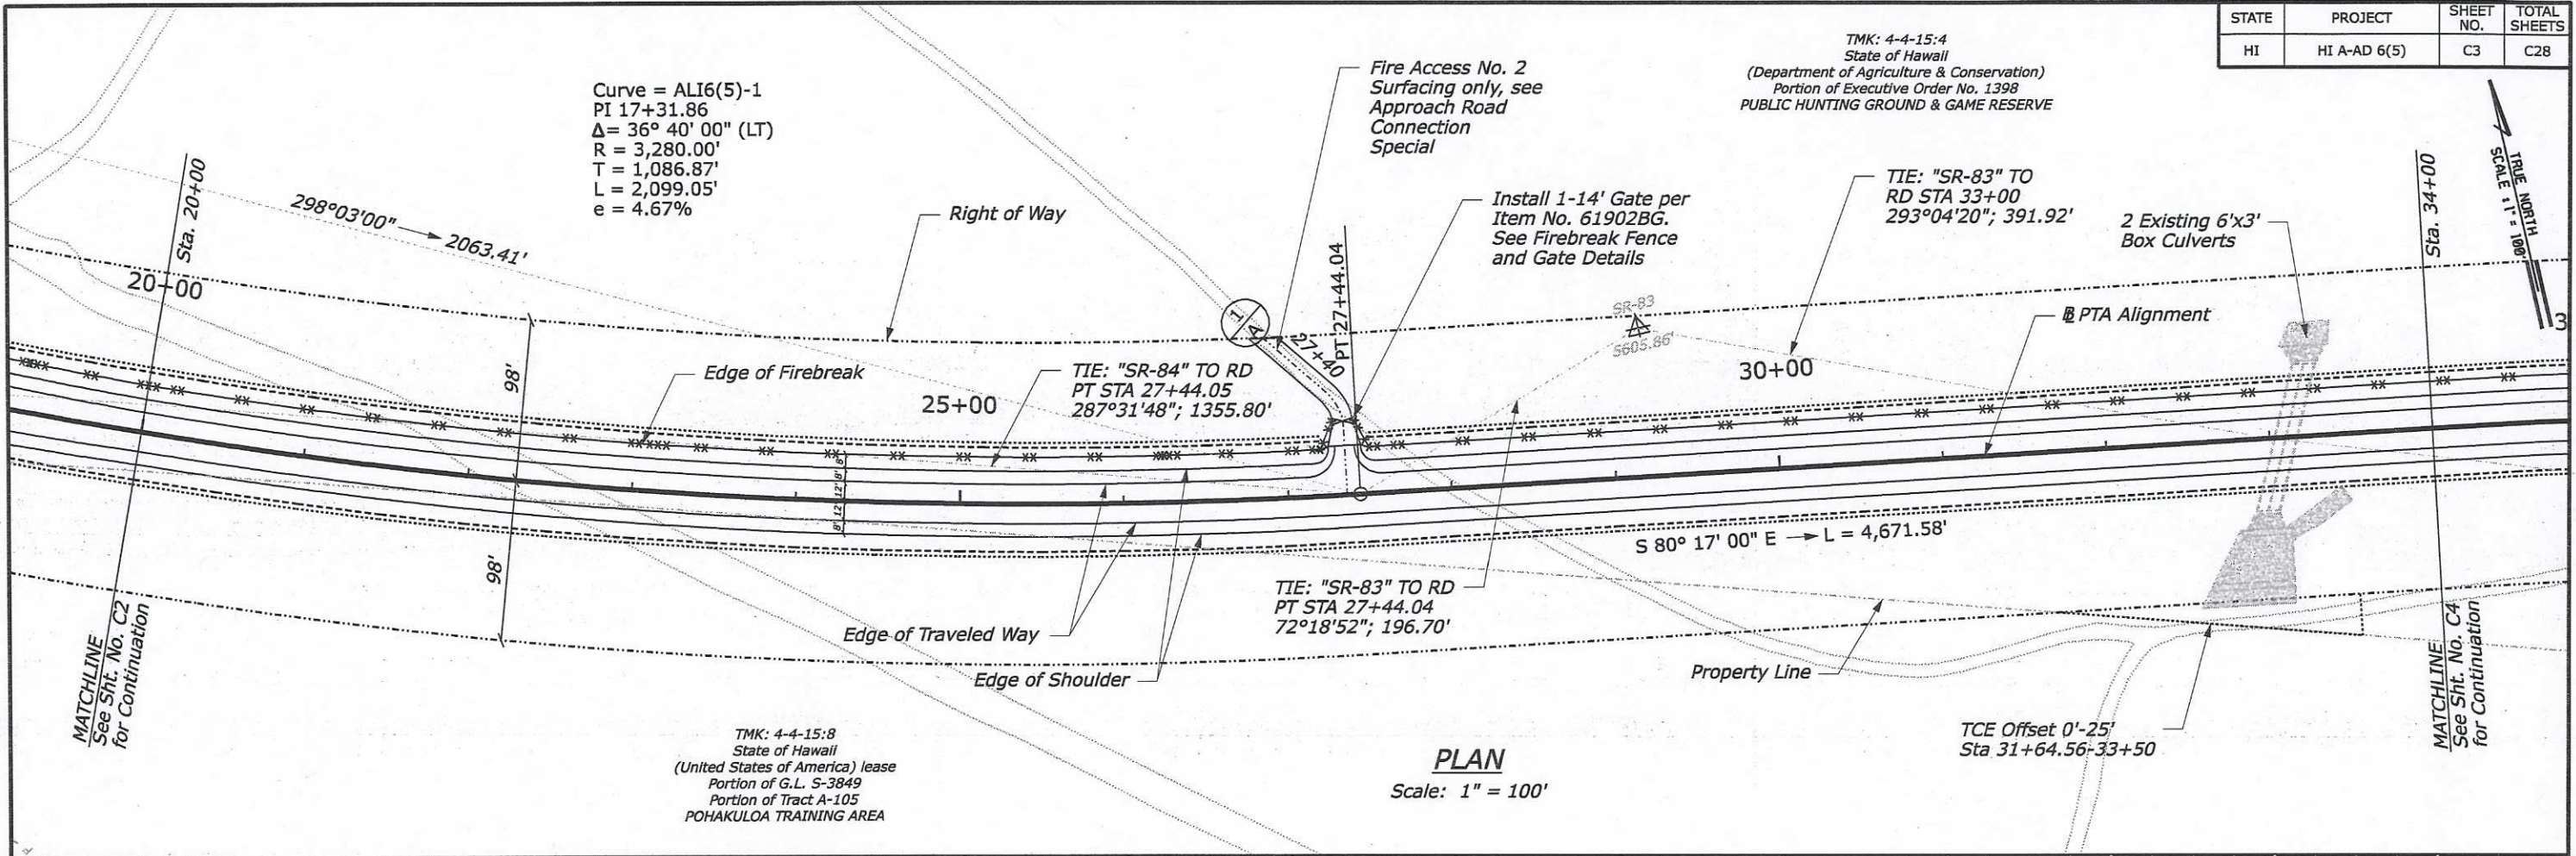

STATE	PROJECT	SHEET NO.	TOTAL SHEETS
HI	HI A-AD 6(5)	C4	C28

TMK: 4-4-15:4
State of Hawaii
(Department of Agriculture & Conservation)
Portion of Executive Order No. 1398
PUBLIC HUNTING GROUND & GAME RESERVE

