






FED. ROAD DIST. NO.	STATE	PROJ. NO.	FISCAL YEAR	SHEET NO.	TOTAL SHEETS
HAWAII	HAW.	200A-01-10	2012	0	0

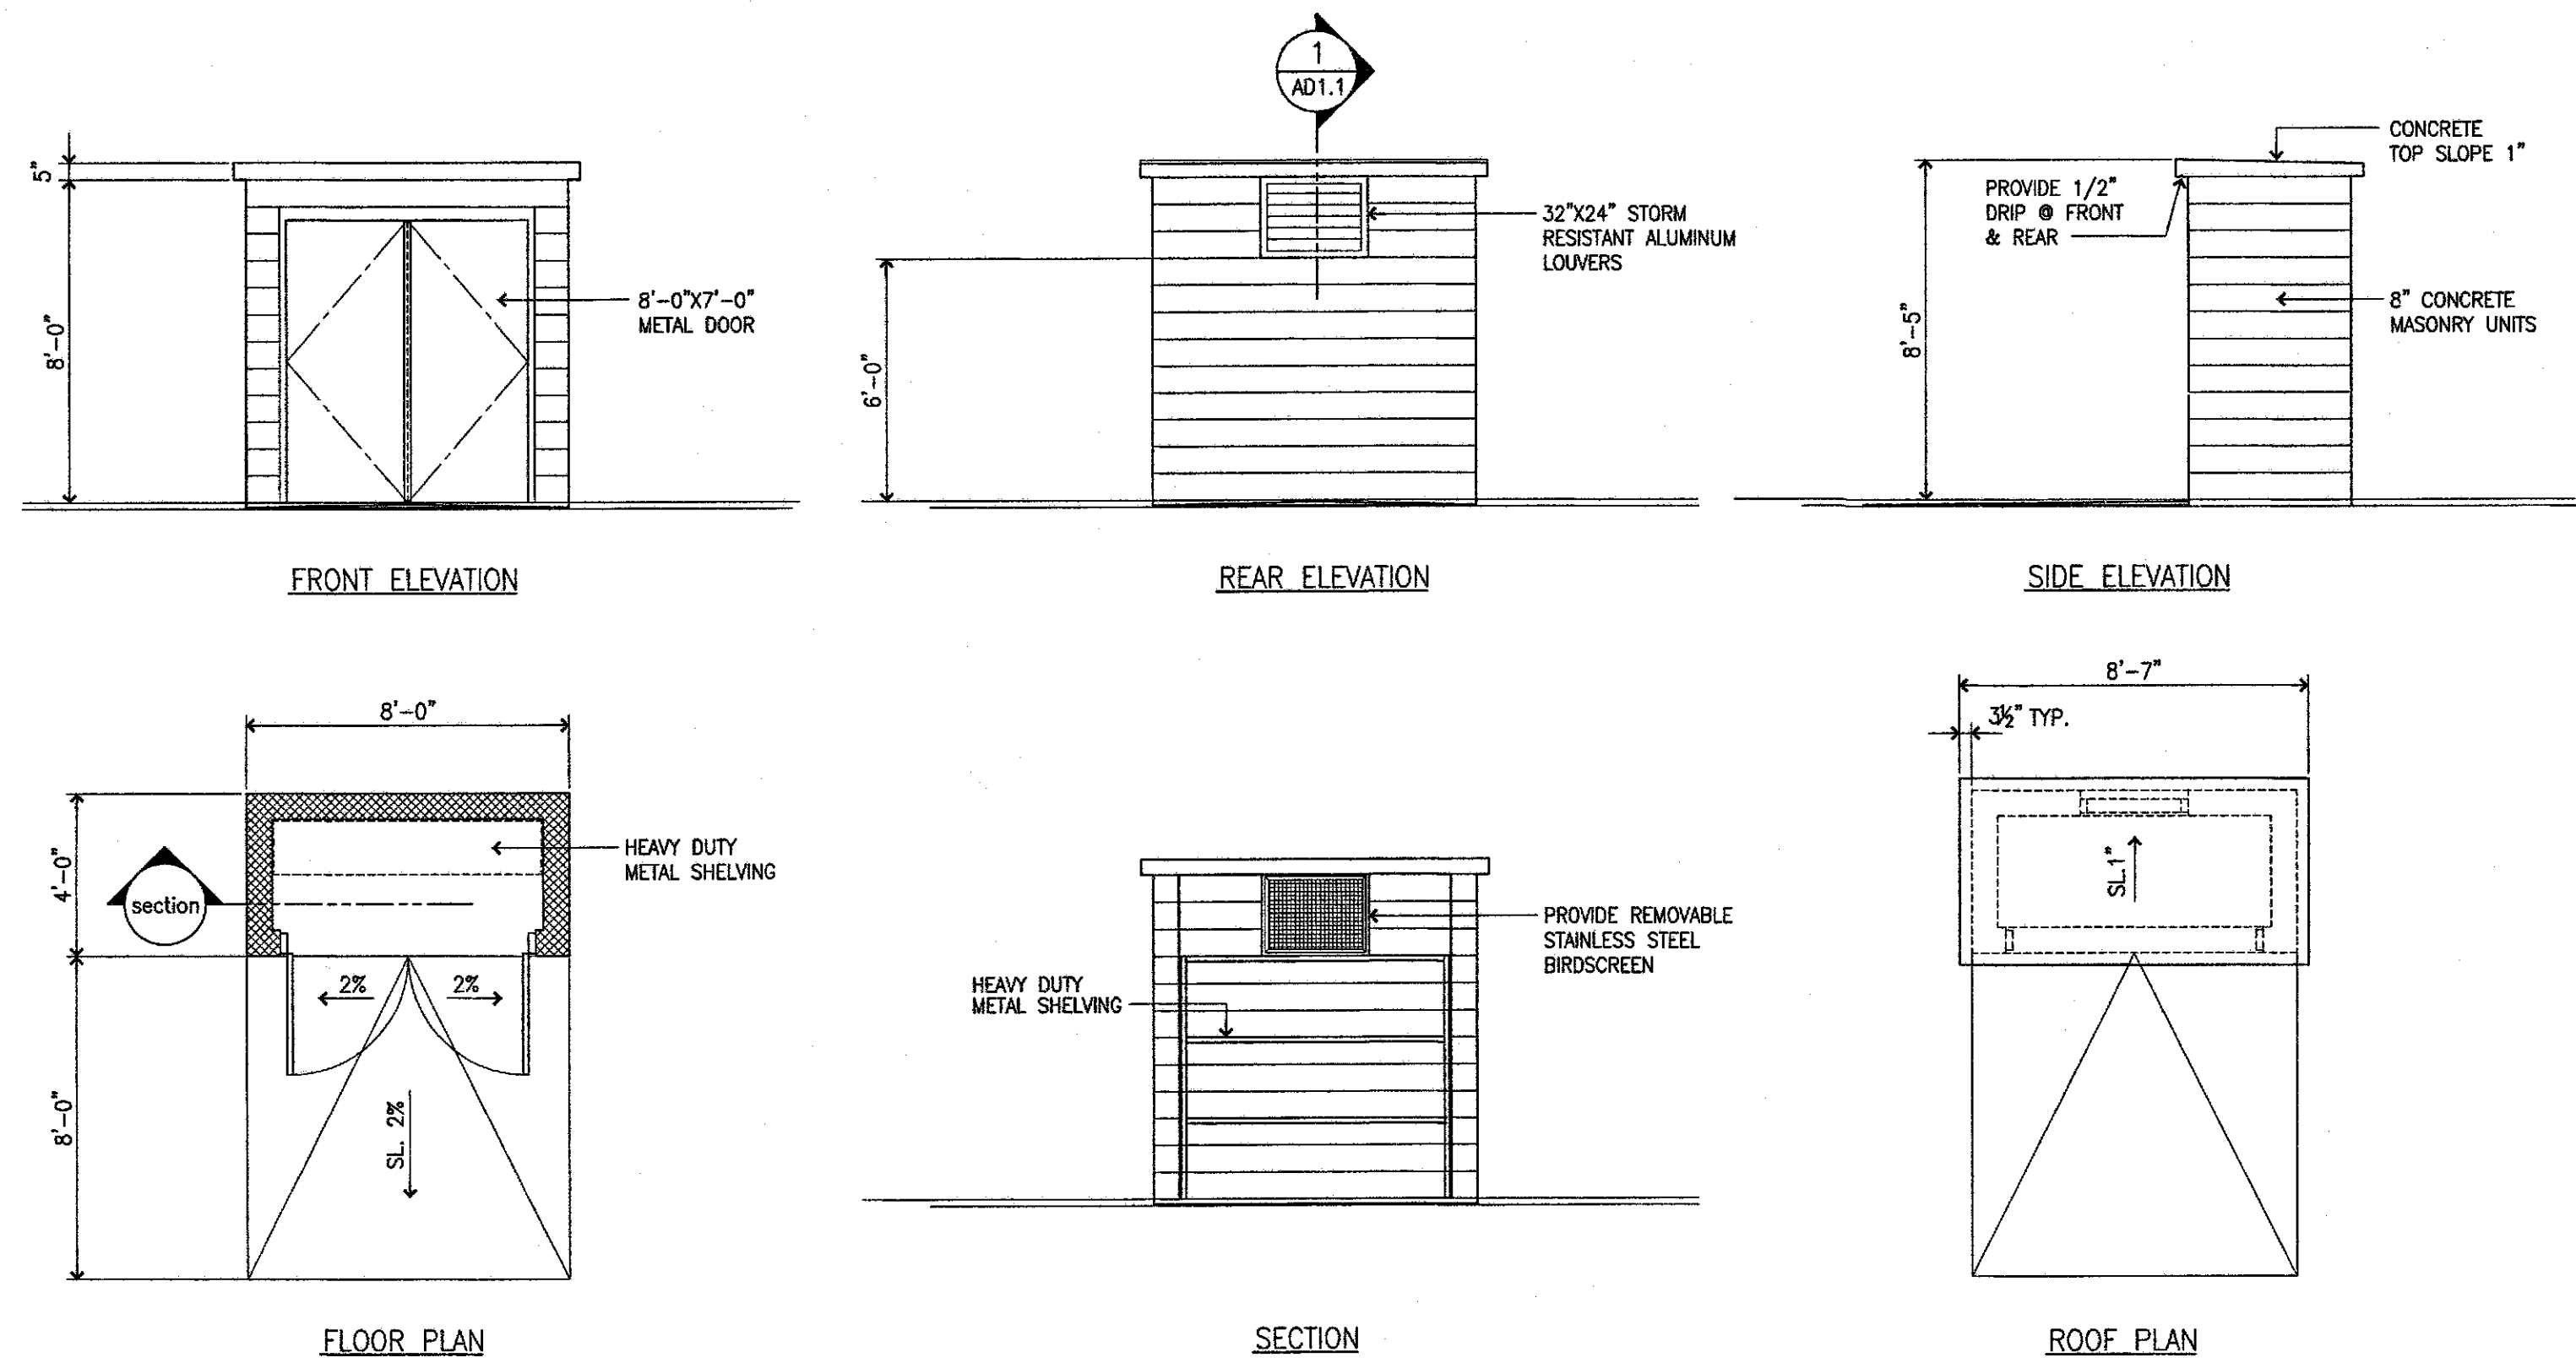

FLAMMABLE STORAGE
SCALE: 1/4" = 1'-0"

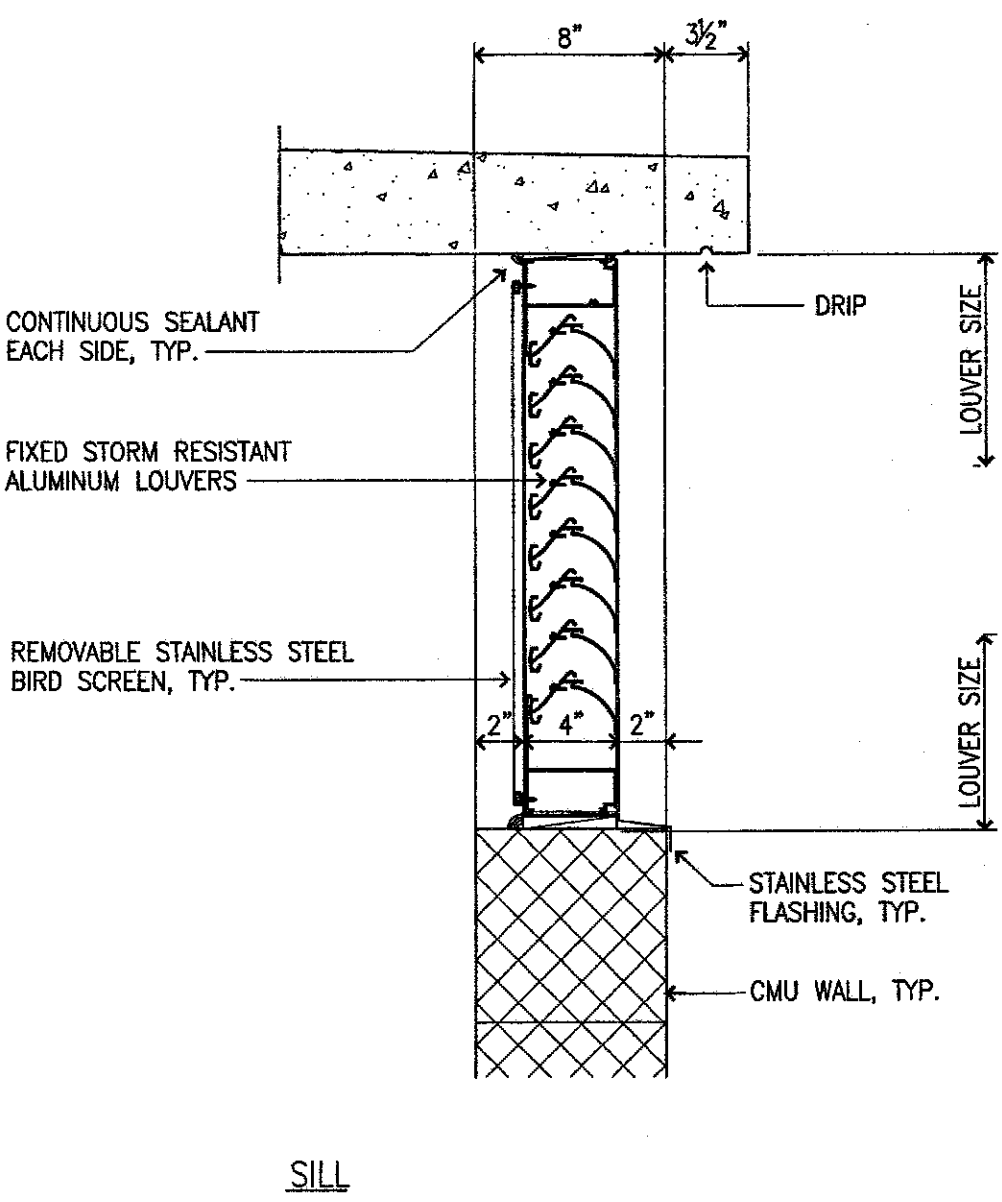

1 LOUVER SECTION
AD1.1 SCALE: 1 1/2" = 1'-0"

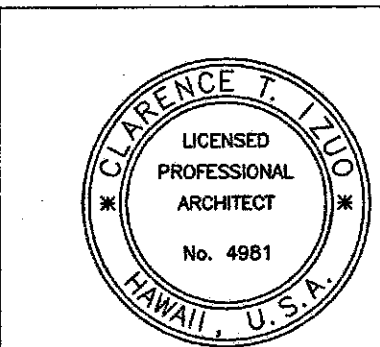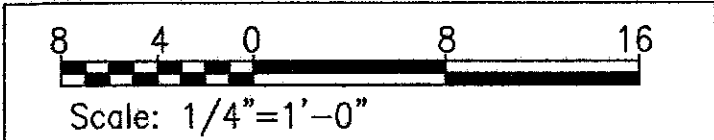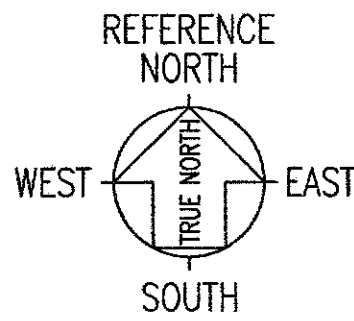

04-30-16
SIGNATURE EXP. DATE OF THE LICENSE
THIS WORK WAS PREPARED BY
ME OR UNDER MY SUPERVISION

AD1.1

STATE OF HAWAII
DEPARTMENT OF TRANSPORTATION
HIGHWAYS DIVISION
FLAMMABLE STORAGE
MAUNA KEA MAINTENANCE
BASEYARD
Saddle Road
Project No. 200A-01-10
Scale: As Noted Date: August, 2015
SHEET No. 1 OF X SHEETS