



FED. ROAD DIST. NO.	STATE	PROJ. NO.	FISCAL YEAR	SHEET NO.	TOTAL SHEETS
HAWAII	HAW.	200A-01-10	2012	0	0

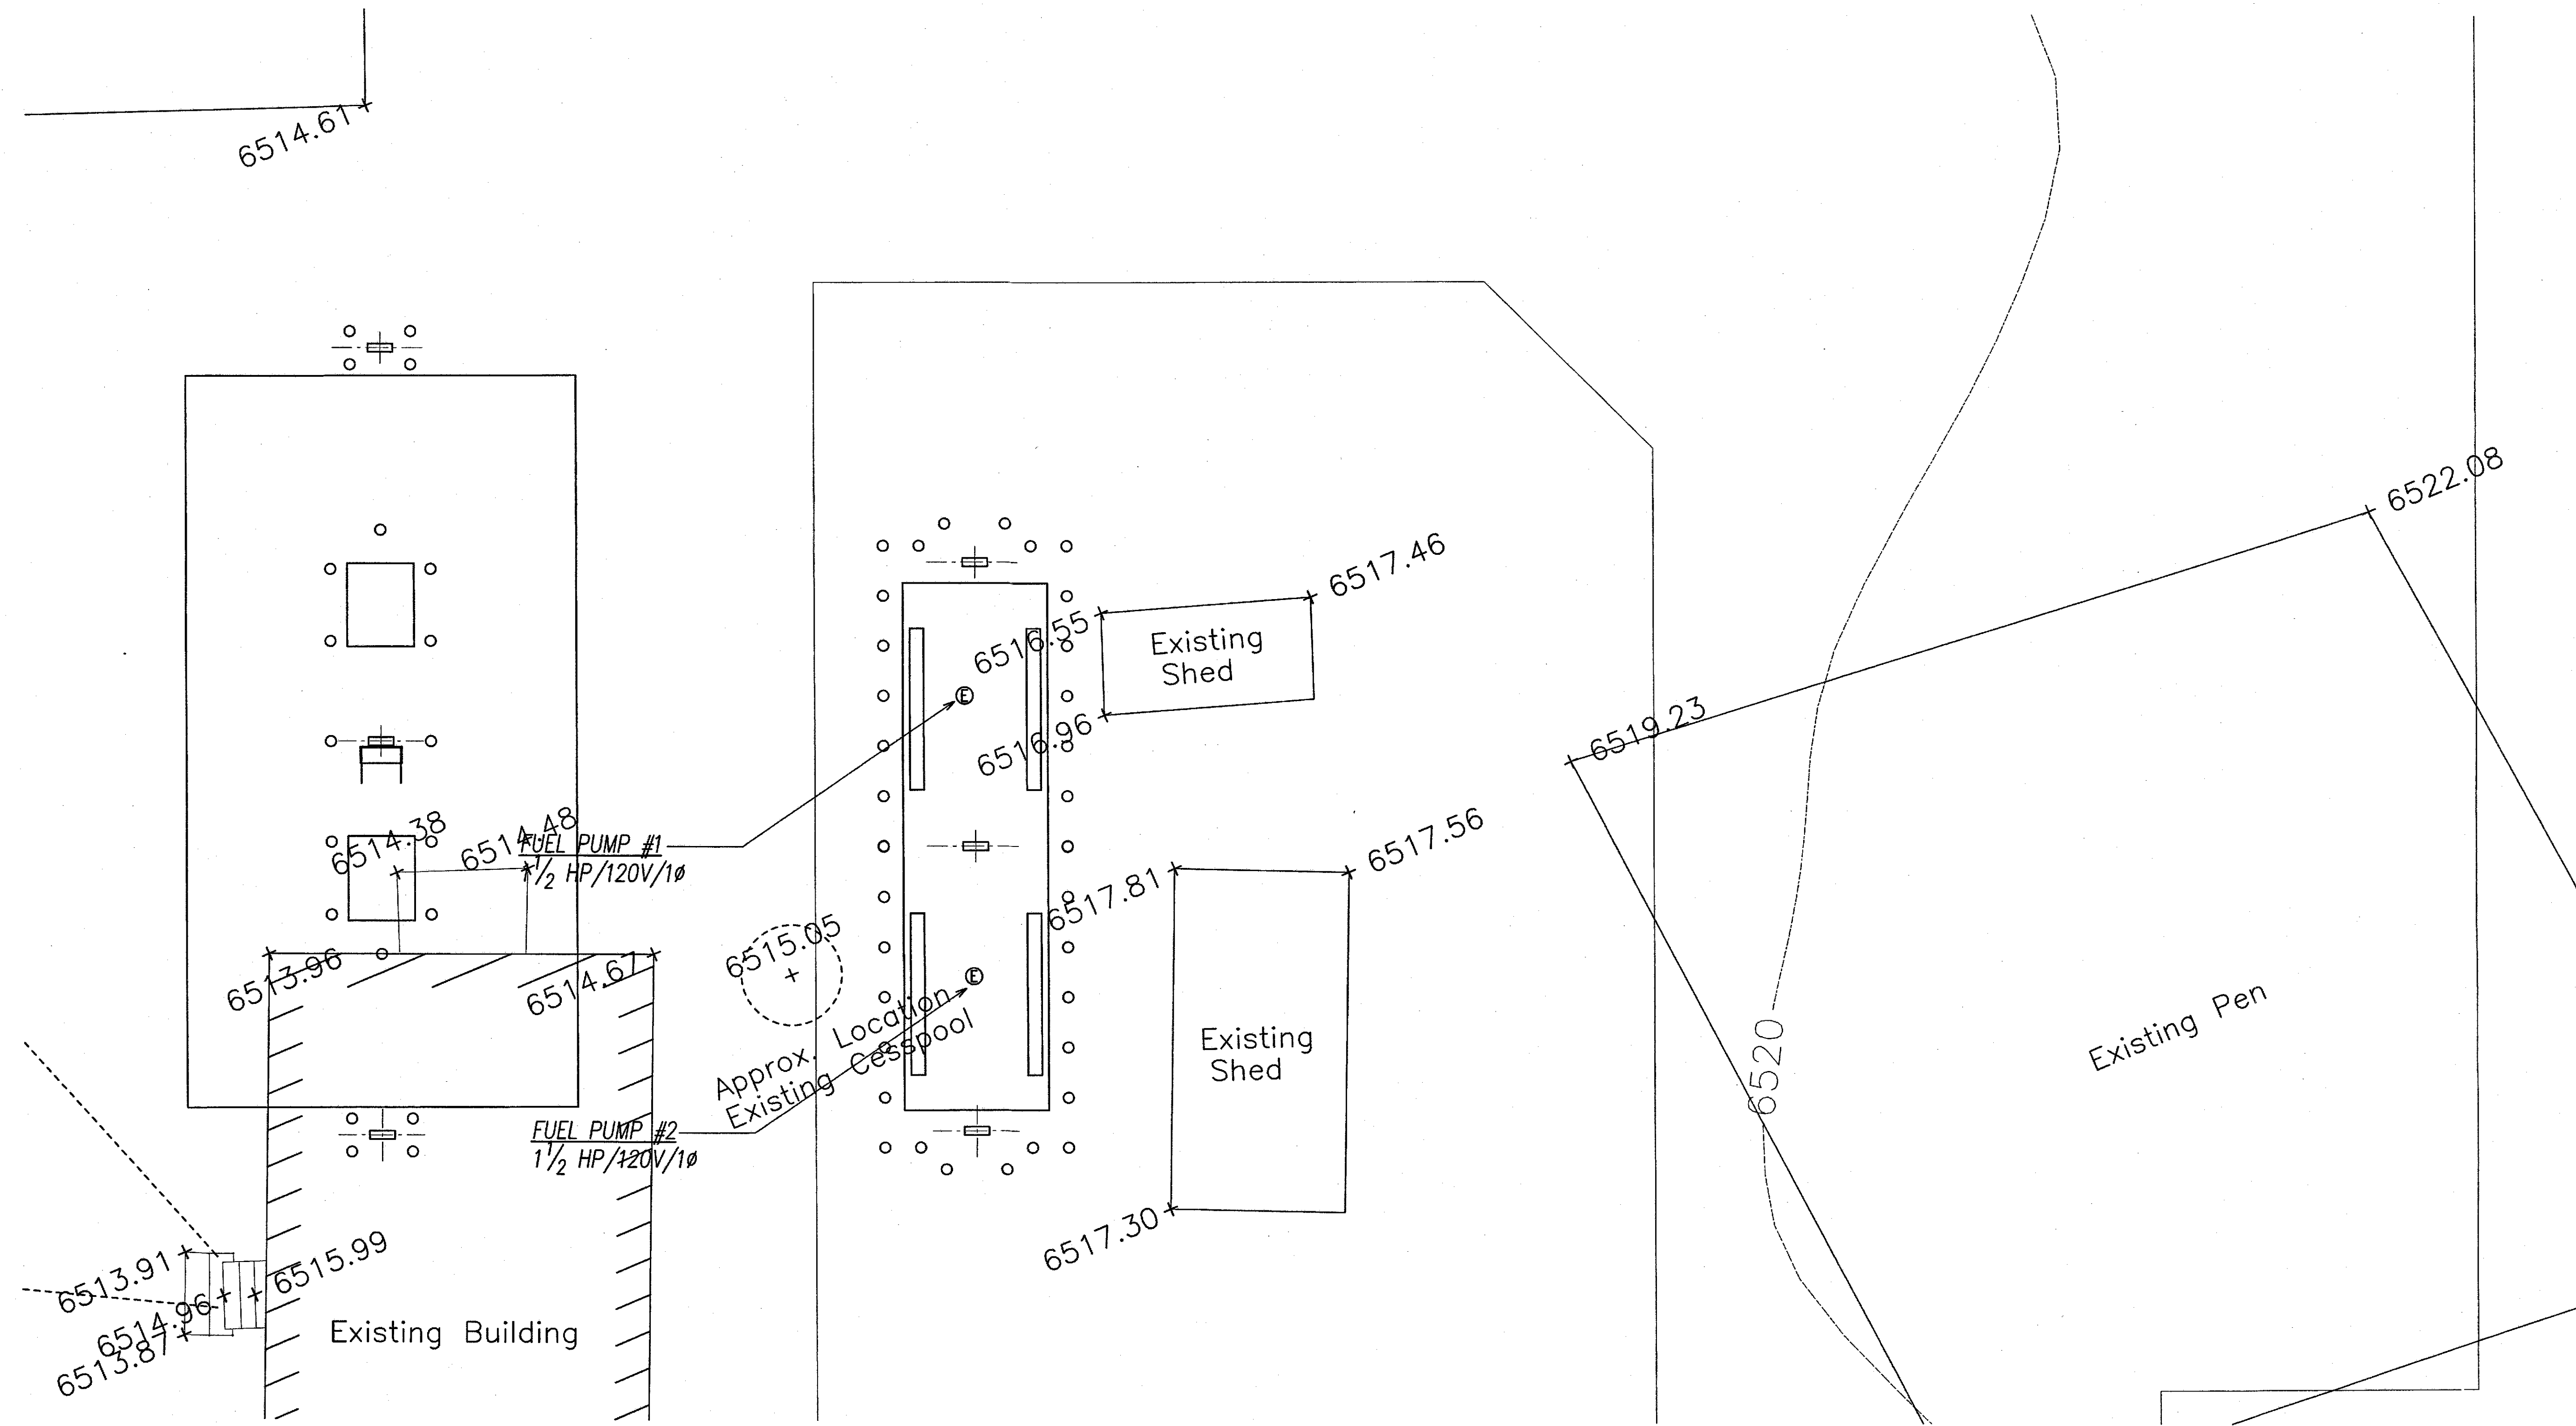

FUEL STATION POWER & SIGNAL PLAN
SCALE: 3/16"=1'-0"

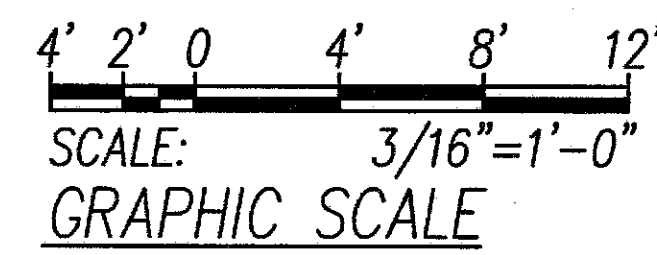

04-30-16 SIGNATURE _____ THIS WORK WAS PREPARED BY ME OR UNDER MY SUPERVISION	STATE OF HAWAII DEPARTMENT OF TRANSPORTATION HIGHWAYS DIVISION
	FUEL STATION
	MAUNA KEA MAINTENANCE BASEYARD Saddle Road
	Project No. 200A-01-10 Scale: As Noted Date: September, 2015
	SHEET No. OF SHEETS