



FED. ROAD DIST. NO.	STATE	PROJ. NO.	FISCAL YEAR	SHEET NO.	TOTAL SHEETS
HAWAII	HAW.	200A-01-10	2012	11	0

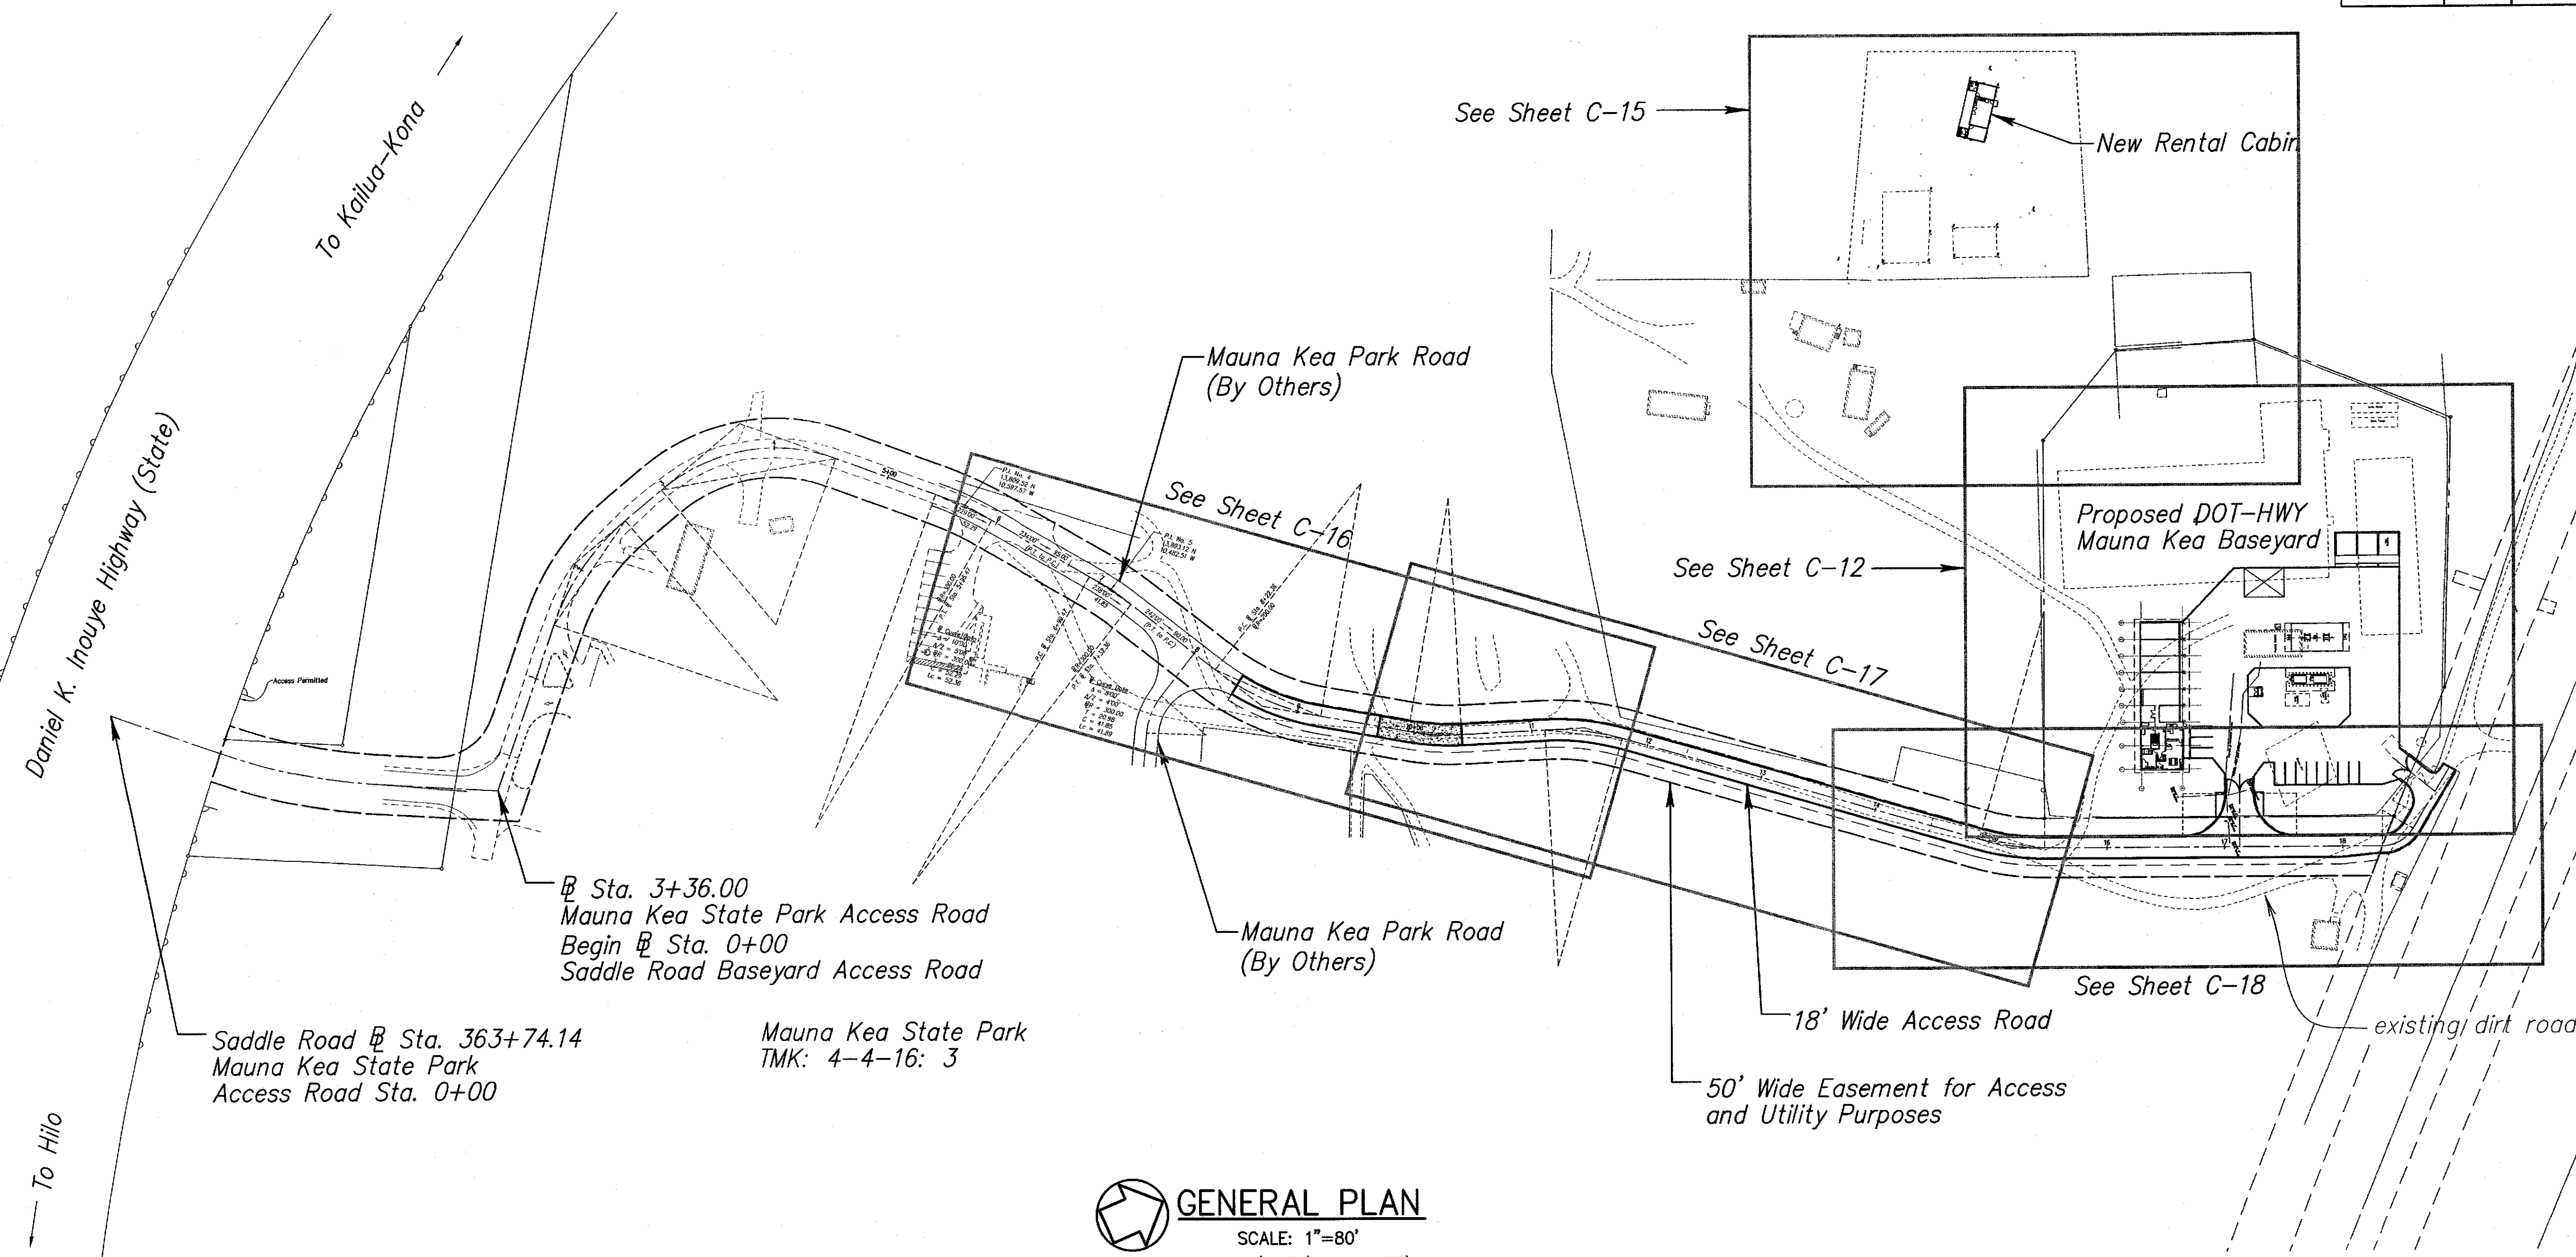

GENERAL PLAN
 SCALE: 1"=80'
 0 40' 80' 160'
 NORTH

ORIGINAL PLAN	DATE
NOTED BY	
DESIGNED BY	
CHECKED BY	
NO.	

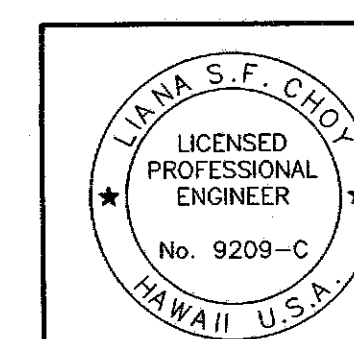

SIGNATURE
 EXPIRATION DATE OF THE LICENSE
 4/30/2016

STATE OF HAWAII
 DEPARTMENT OF TRANSPORTATION
 HIGHWAYS DIVISION
GENERAL PLAN
 MAUNA KEA MAINTENANCE
 BASEYARD
 Saddle Road

Project No. 200A-01-10

Scale: As Shown Date: September, 2015

SHEET No. 8 OF X SHEETS

C-8