



FED. ROAD DIST. NO.	STATE	PROJ. NO.	FISCAL YEAR	SHEET NO.	TOTAL SHEETS
HAWAII	HAW.	200A-01-10	2012	0	0

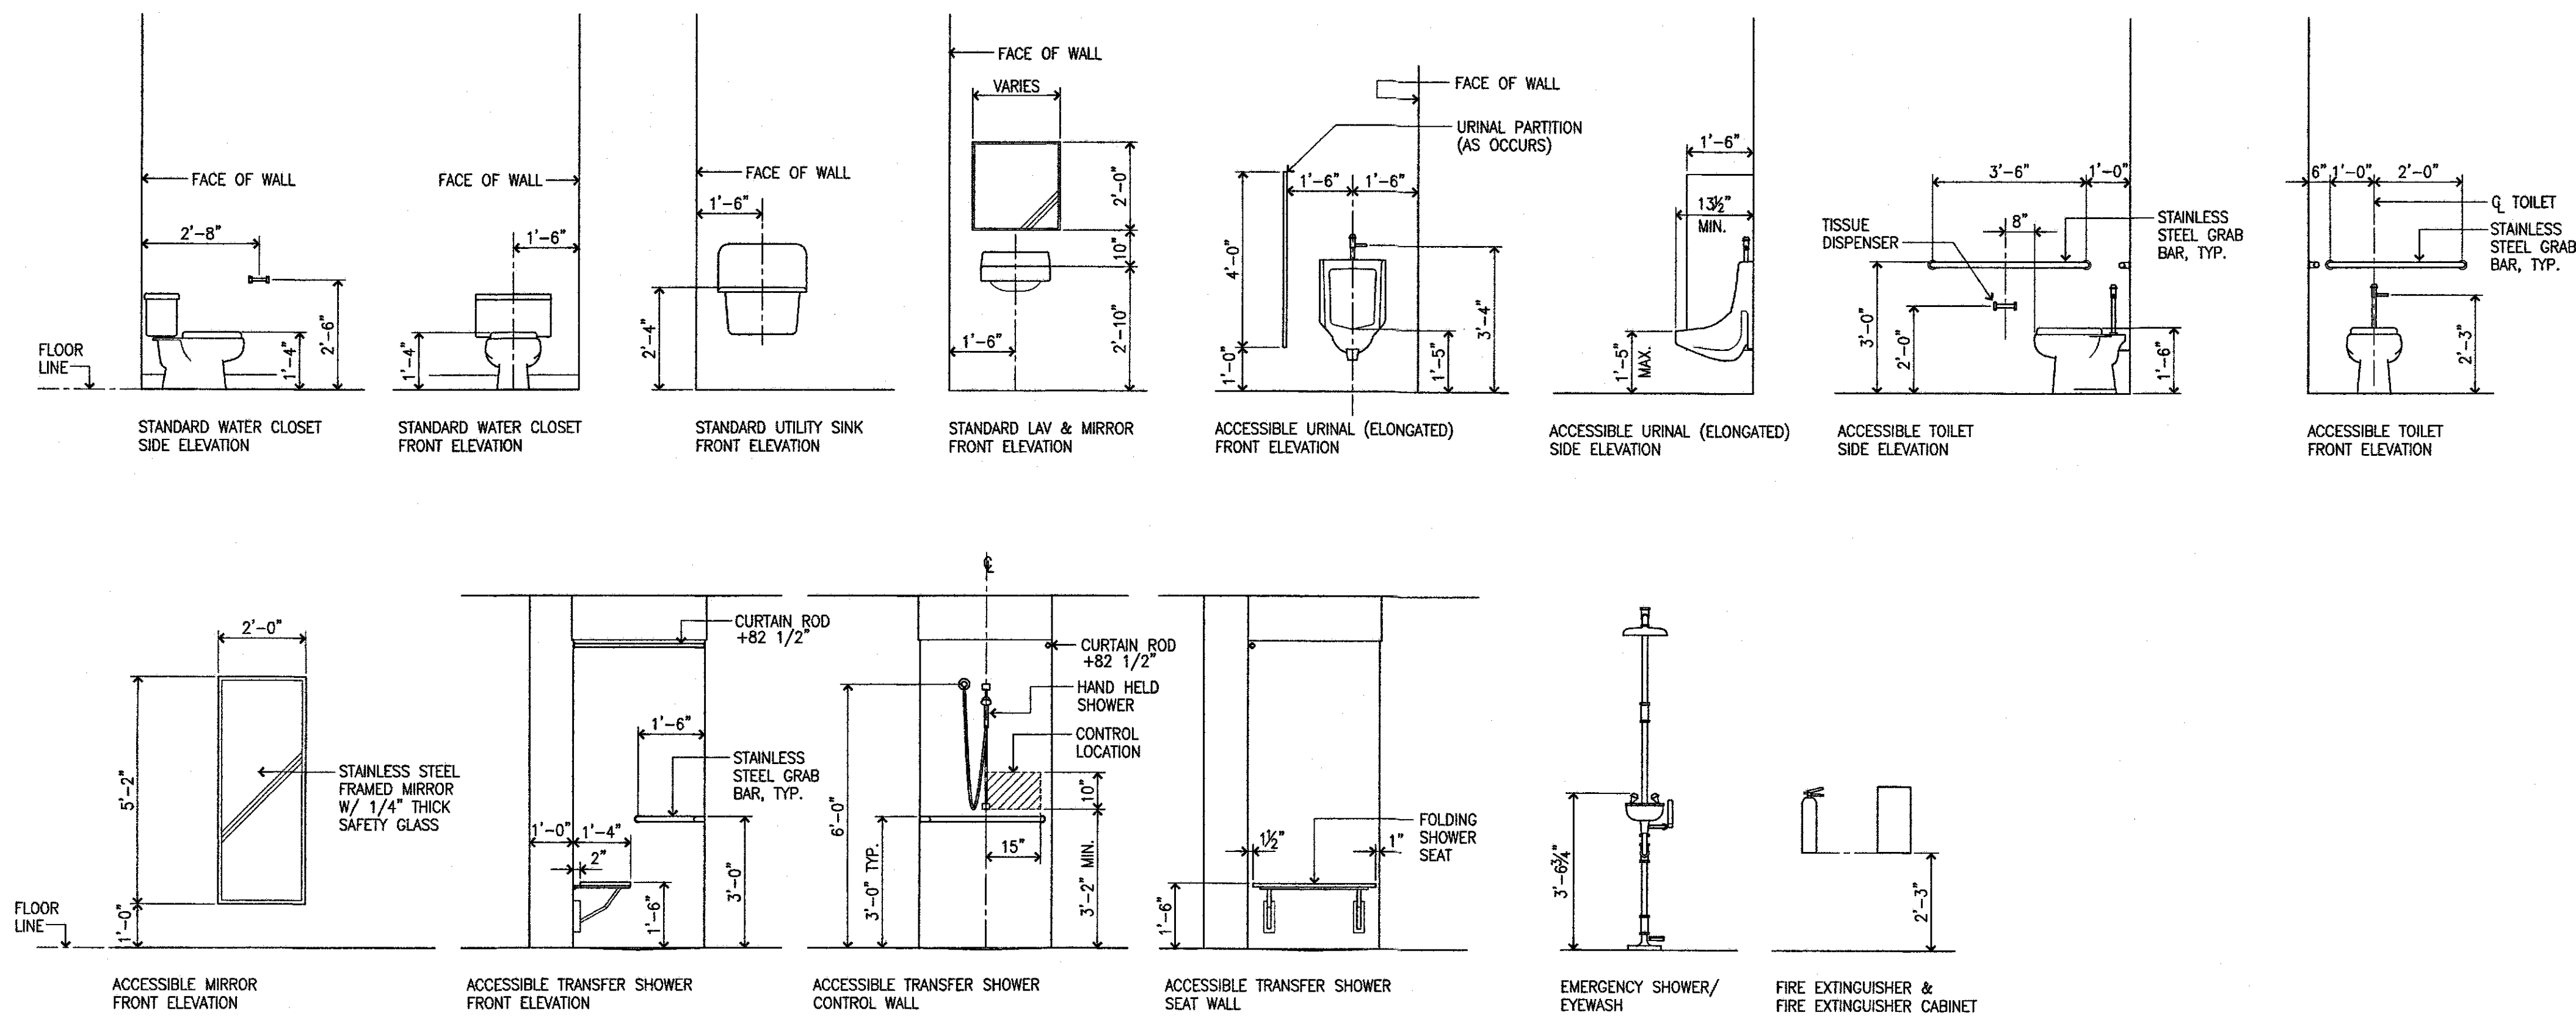

MOUNTING HEIGHTS
SCALE: 3/8" = 1'-0"

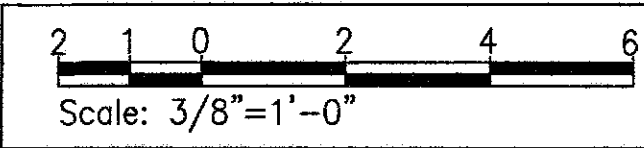

T-3

04-30-16
SIGNATURE
EXP. DATE OF THE LICENSE
THIS WORK WAS PREPARED BY
ME OR UNDER MY SUPERVISION

STATE OF HAWAII
DEPARTMENT OF TRANSPORTATION
HIGHWAYS DIVISION

MOUNTING HEIGHTS
MAUNA KEA MAINTENANCE
BASEYARD
Saddle Road
Project No. 200A-01-10
Scale: As Noted Date: August, 2015
SHEET No. 1 OF X SHEETS