

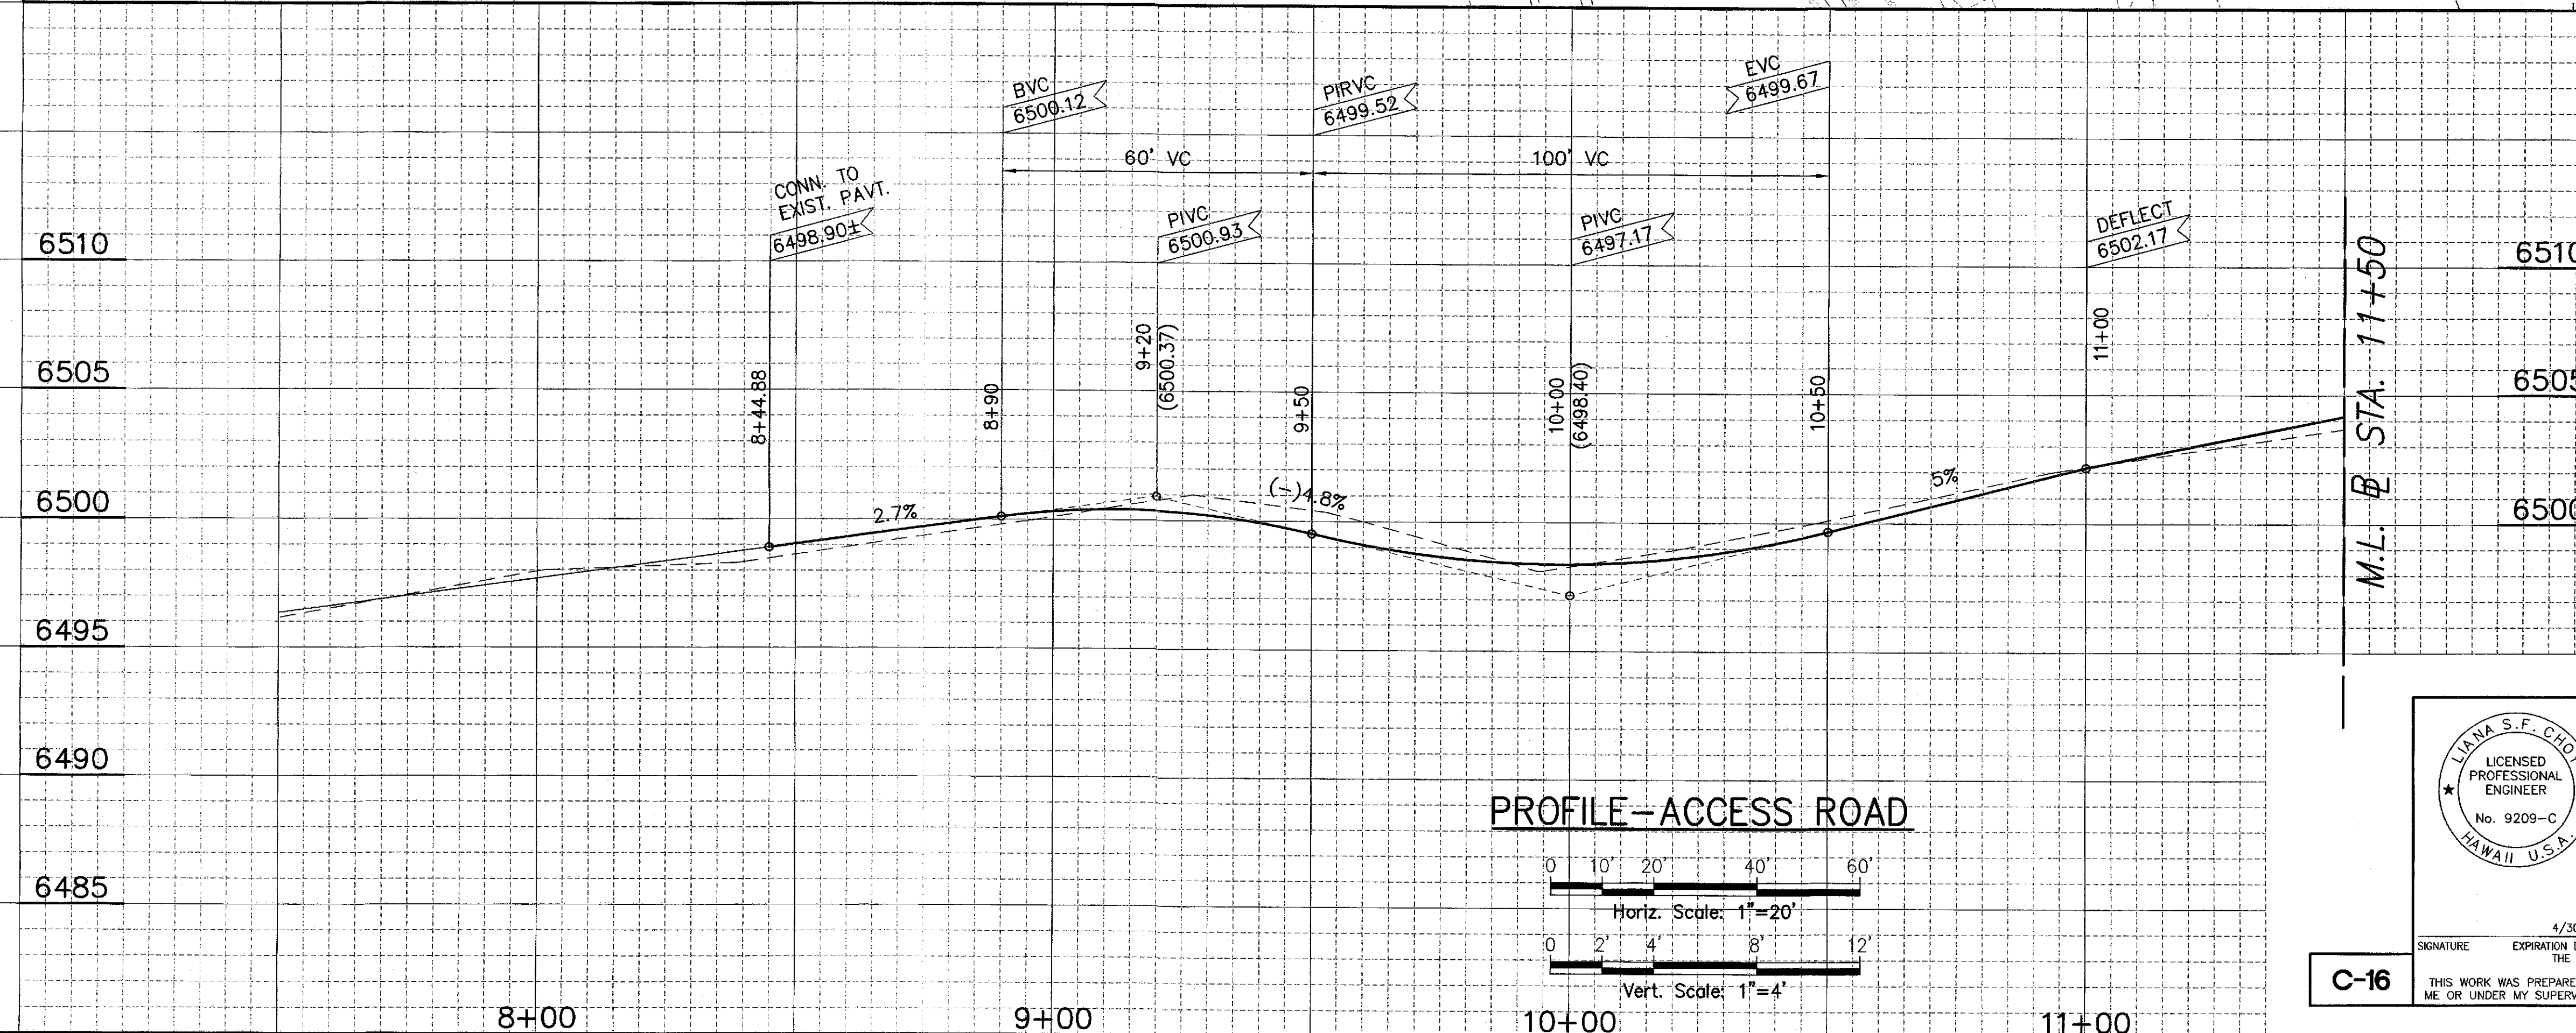


FED. ROAD DIST. NO.	STATE	PROJ. NO.	FISCAL YEAR	SHEET NO.	TOTAL SHEETS
HAWAII	HAW.	200A-01-10	2012	19	0

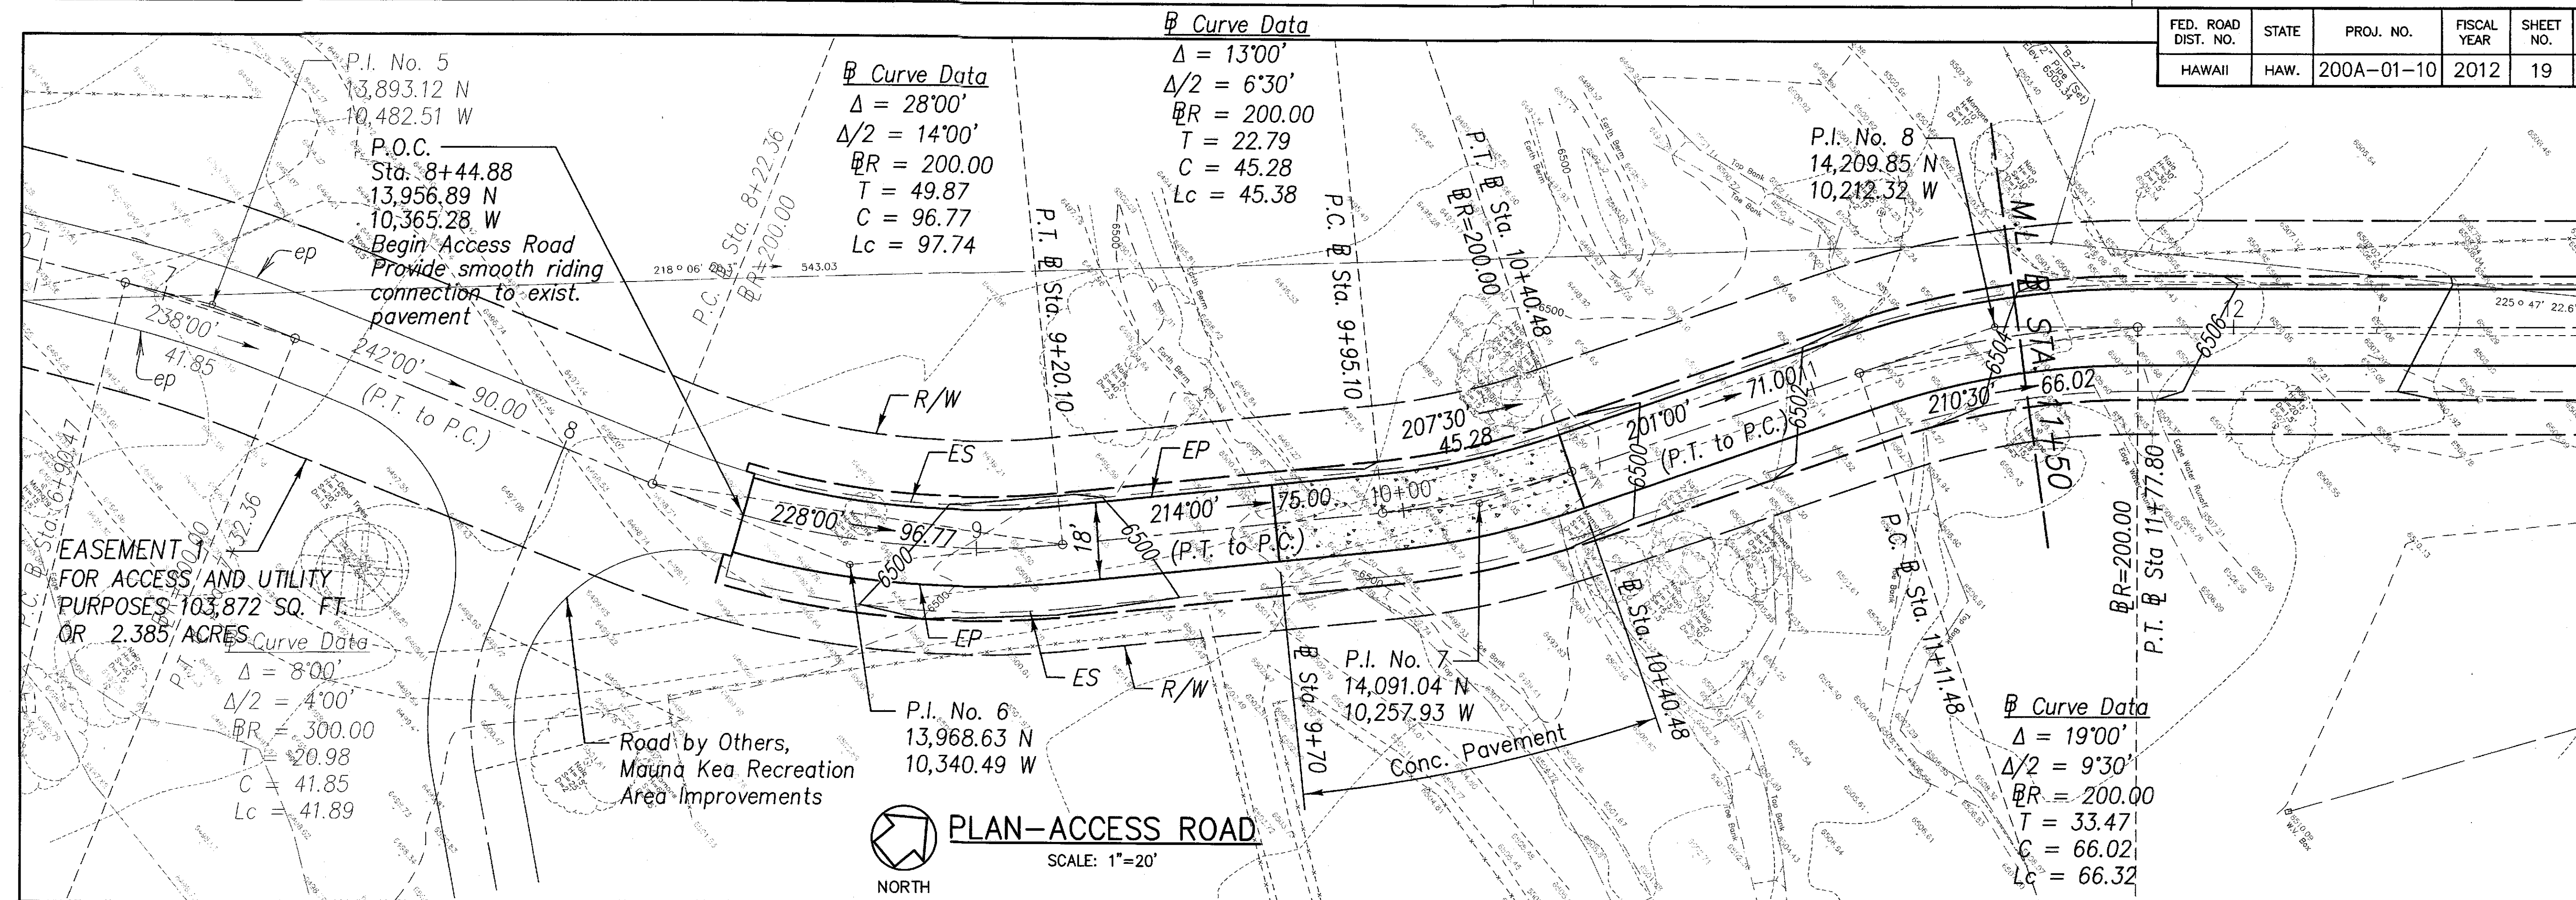

ORIGINAL PLAN
 SURVEY PLOTTED BY
 DATE
 DRAWN BY
 CHECKED BY
 NO.

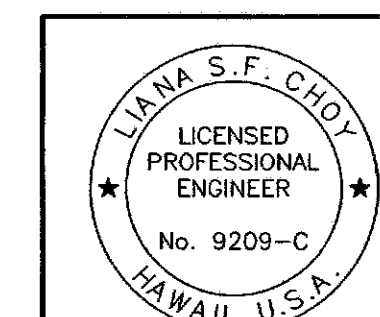

STATE OF HAWAII
 DEPARTMENT OF TRANSPORTATION
 HIGHWAYS DIVISION

PLAN & PROFILE ACCESS ROAD-1

MAUNA KEA MAINTENANCE
 BASEYARD
 Saddle Road

Project No. 200A-01-10

Scale: As Shown Date: September, 2015

SHEET No. 16 OF X SHEETS

FED. ROAD DIST. NO.	STATE	PROJ. NO.	FISCAL YEAR	SHEET NO.	TOTAL SHEETS
HAWAII	HAW.	200A-01-10	2012	20	0

Curve Data

$\Delta = 19^{\circ}00'$
 $\Delta/2 = 9^{\circ}30'$
 $R = 200.00$
 $T = 33.47$
 $C = 66.02$
 $L_c = 66.32$

P.I. No. 8
 14,209.85 N
 10,212.32 W

EASEMENT 1
 FOR ACCESS AND UTILITY PURPOSES
 103,872 SQ. FT. OR 2.385 ACRES

Curve Data

$\Delta = 16^{\circ}00'$
 $\Delta/2 = 8^{\circ}00'$
 $R = 200.00$
 $T = 28.11$
 $C = 55.67$
 $L_c = 55.85$



P.I. No. 9
 14,497.55 N
 9,970.91 W



PLAN-ACCESS ROAD

SCALE: 1"=20'

PROFILE-ACCESS ROAD

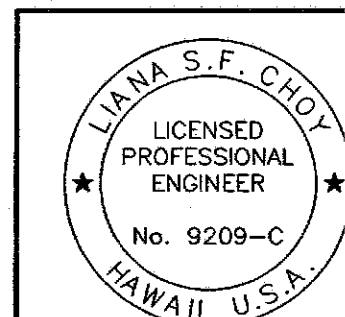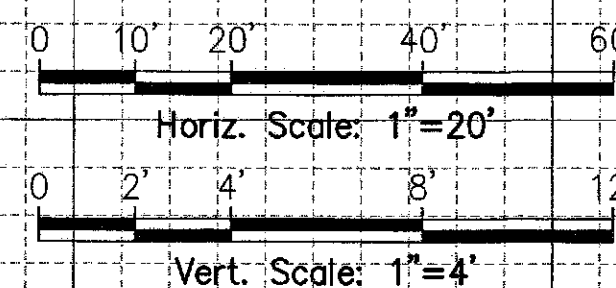

STATE OF HAWAII
 DEPARTMENT OF TRANSPORTATION
 HIGHWAYS DIVISION
PLAN & PROFILE ACCESS ROAD-2
 MAUNA KEA MAINTENANCE
 BASEYARD
 Saddle Road
 Project No. 200A-01-10
 Scale: As Shown Date: September, 2015
 SHEET No. 17 OF X SHEETS

ORIGINAL PLAN	SURVEY PLOTTED BY	DATE
	DRAWN BY	
	DESIGNED BY	
	CHECKED BY	
NOTE BOOK	No.	

C-17

Curve Data
 $\Delta = 16^{\circ}00'$
 $\Delta/2 = 8^{\circ}00'$
 $BR = 200.00$
 $T = 28.11$
 $C = 55.67$
 $L_c = 55.85$

P.C. @ Sta. 14+91.80
 $BR = 200.00$

M.L. @ Sta. 15+45.00
P.T. @ Sta. 15+47.65

END @ Sta. 18+34.13 Saddle Road Baseyard Access Road @ Electrical Easement End of Project No. 200A-01-10

PROPOSED DOT-HWY MAUNA KEA BASEYARD

EASEMENT 1
FOR ACCESS AND UTILITY PURPOSES
103,872 SQ. FT. OR 2.385 ACRES

PLAN-ACCESS ROAD
SCALE: 1"=20'

Curve Data
 $\Delta = 59^{\circ}30'$
 $\Delta/2 = 29^{\circ}45'$
 $BR = 30.00$
 $T = 17.15$
 $C = 29.77$
 $L_c = 31.15$

End Access Road Provide Smooth Riding Connection

End of Project No. 200A-01-10

14,804.03 N
9,861.82 W

14,784.94 N
9,842.96 W

121.13
(P.T. to P.C.)

17+13
Baseyard Driveway

Conn. to 2" waterline by Others

Conn. to 6" fireline by Others

TRANSITION

1/2" Gas Line

Easement 8 Perpetual

NORTH

