





FED. ROAD DIST. NO.	STATE	PROJ. NO.	FISCAL YEAR	SHEET NO.	TOTAL SHEETS
HAWAII	HAW.	200A-01-10	2012	0	0

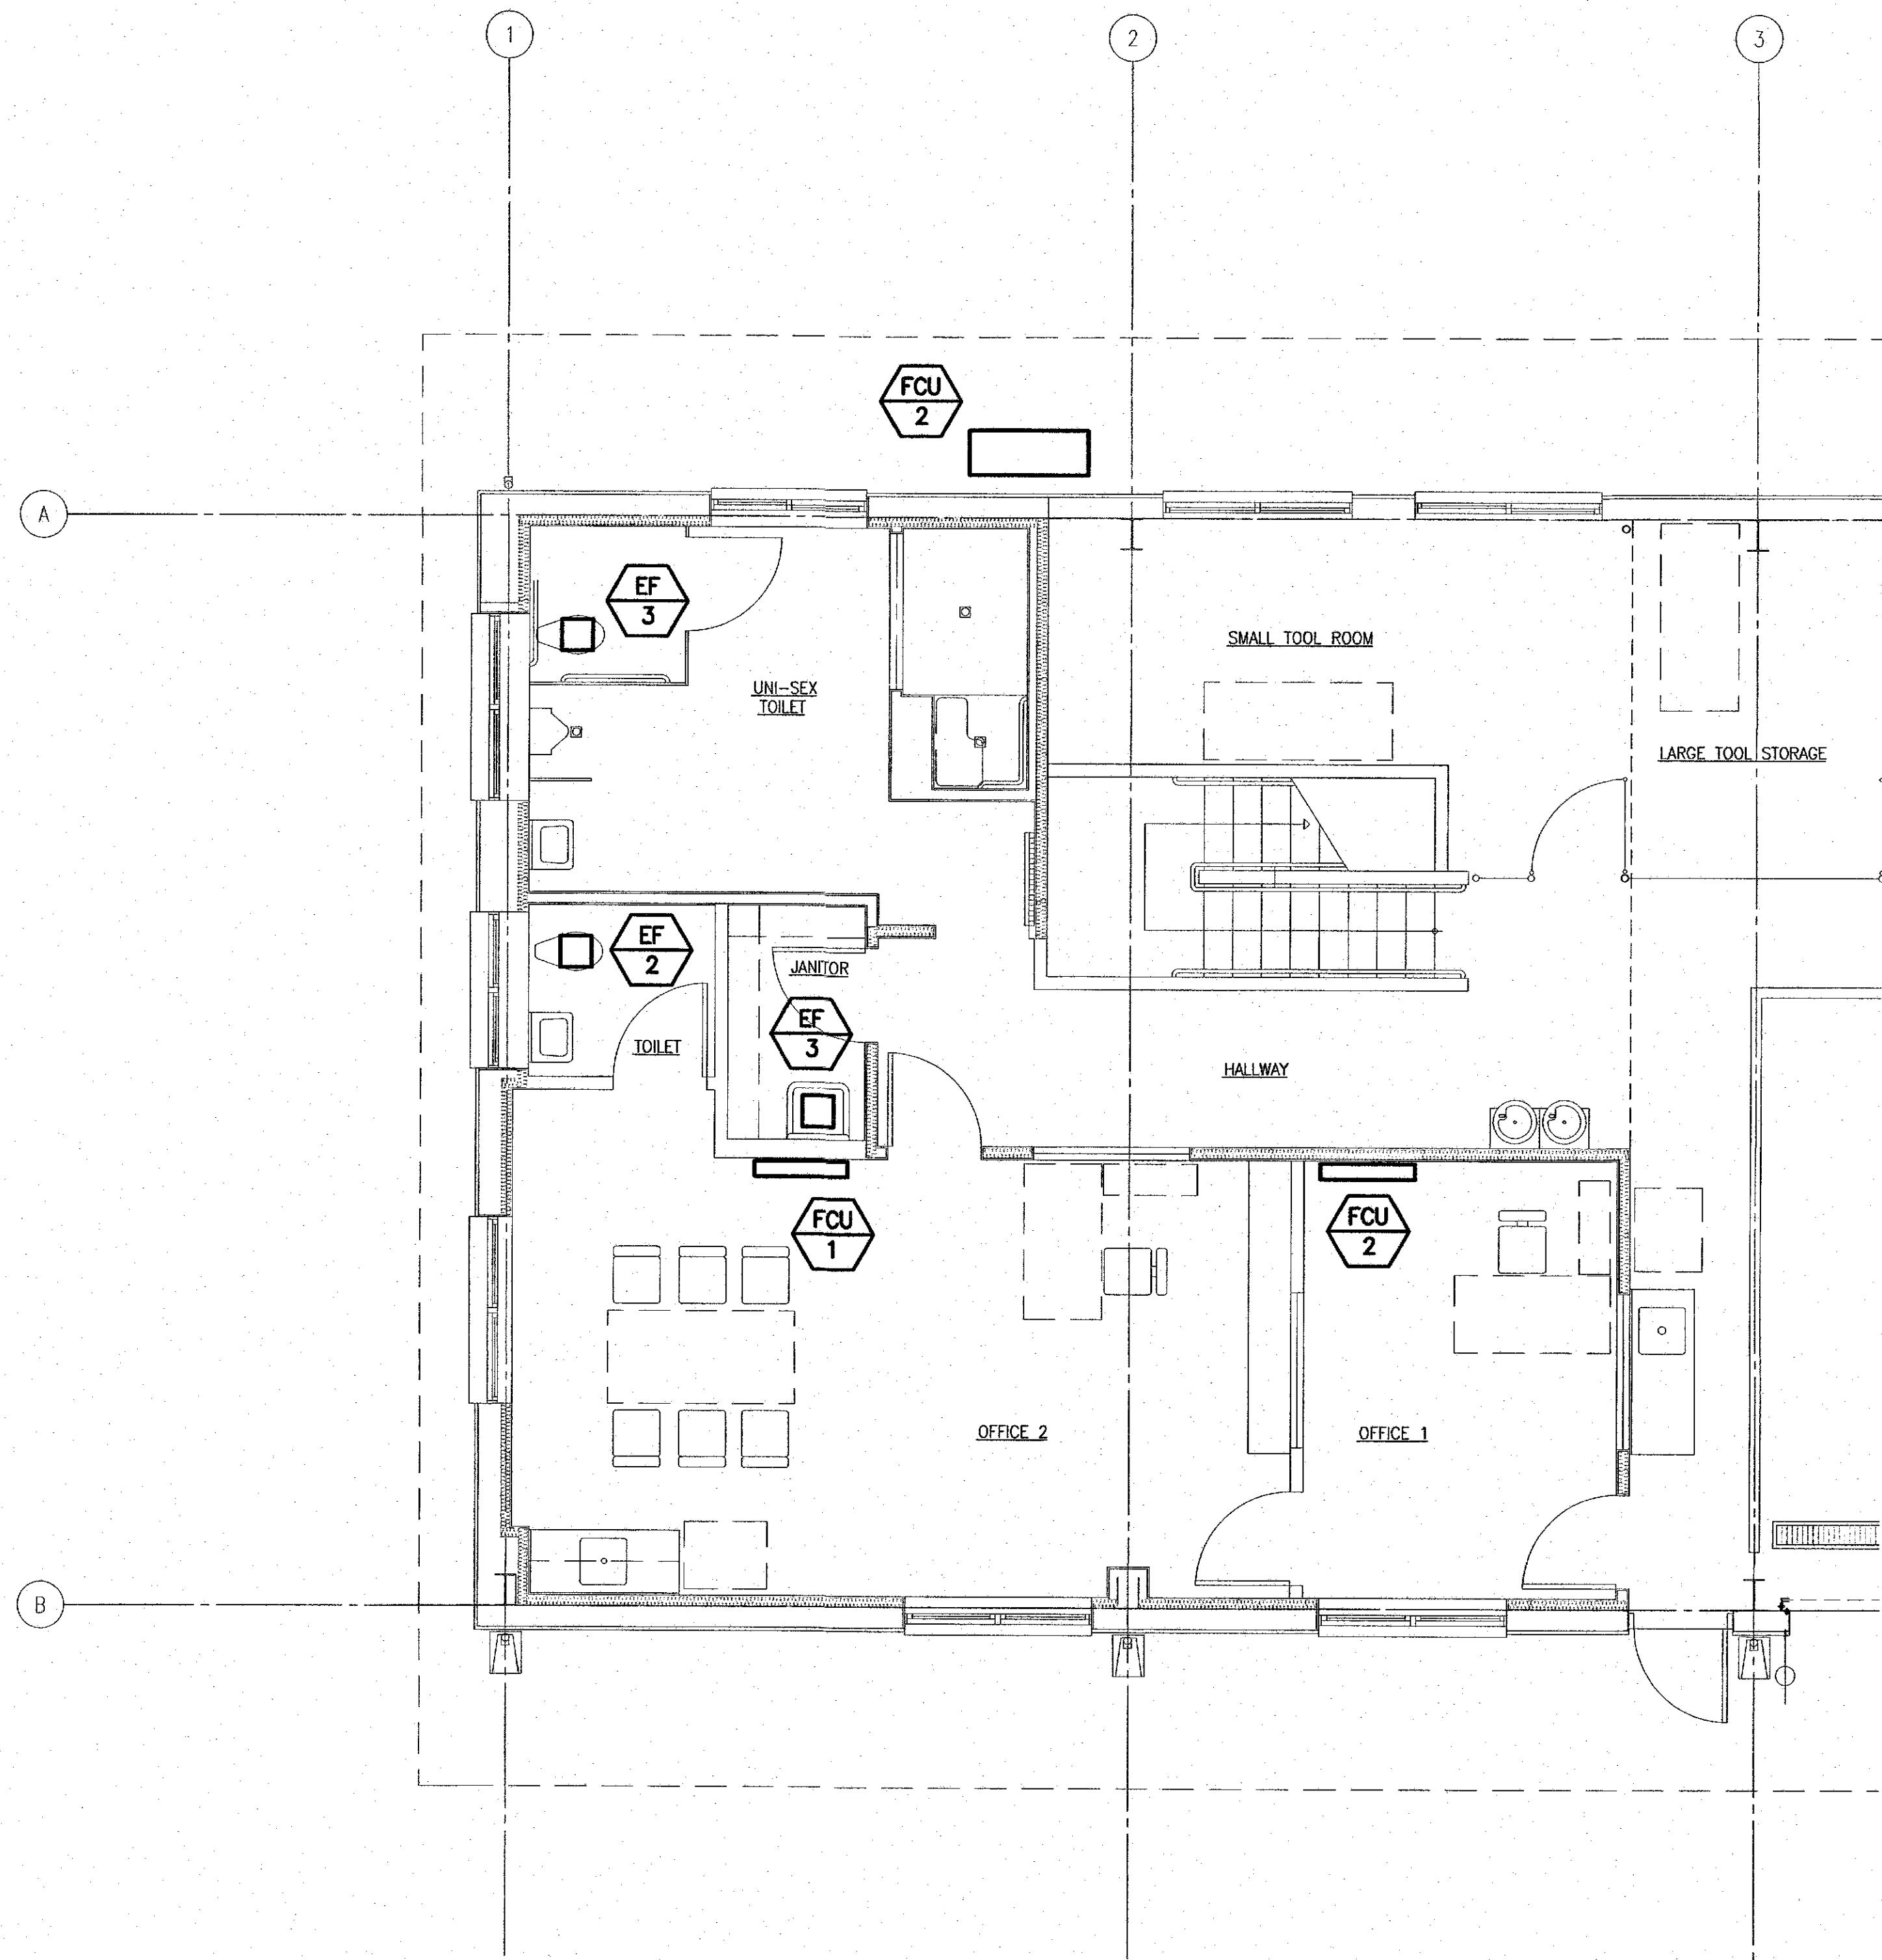

SHOP BUILDING

PARTIAL ACV PLAN

SCALE: 1/4" = 1'-0"

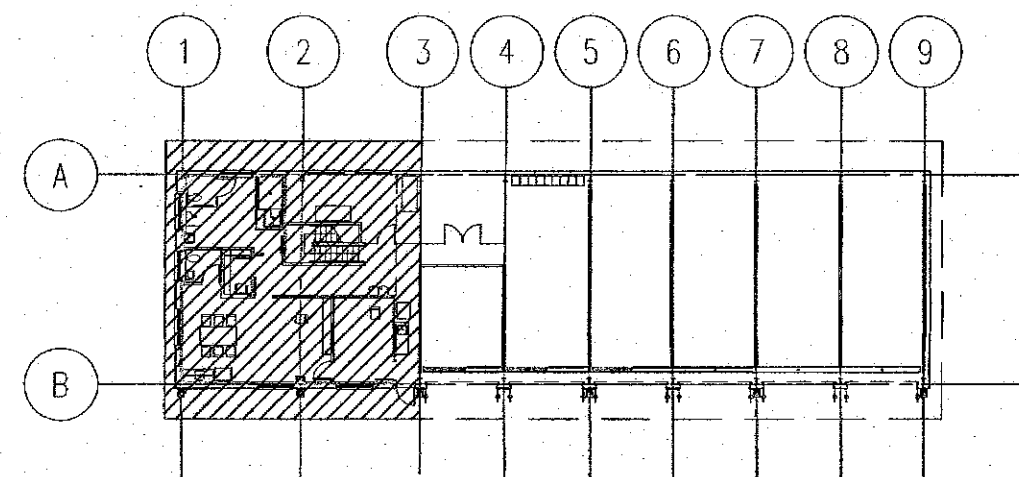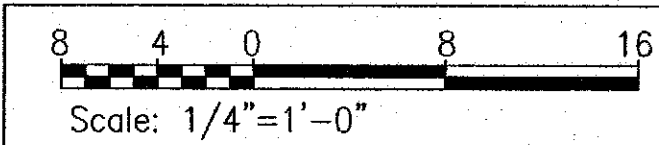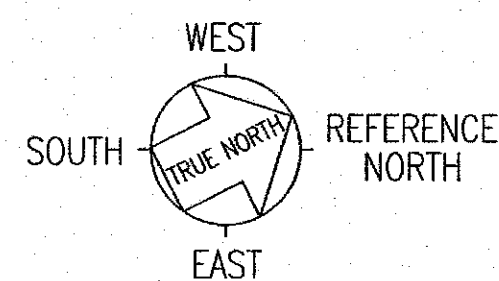

SHOP BUILDING

KEY PLAN

SCALE: NONE

STATE OF HAWAII
DEPARTMENT OF TRANSPORTATION
HIGHWAYS DIVISION

SHOP BUILDING
MAUNA KEA MAINTENANCE
BASEYARD
Saddle Road



Project No. 200A-01-10
Scale: As Noted Date: September, 2015
SHEET No. 1 OF X SHEETS

04-30-16

SIGNATURE: EXP. DATE OF THE LICENSE
THIS WORK WAS PREPARED BY
ME OR UNDER MY SUPERVISION

MA21

FED. ROAD DIST. NO.	STATE	PROJ. NO.	FISCAL YEAR	SHEET NO.	TOTAL SHEETS
HAWAII	HAW.	200A-01-10	2012	0	0

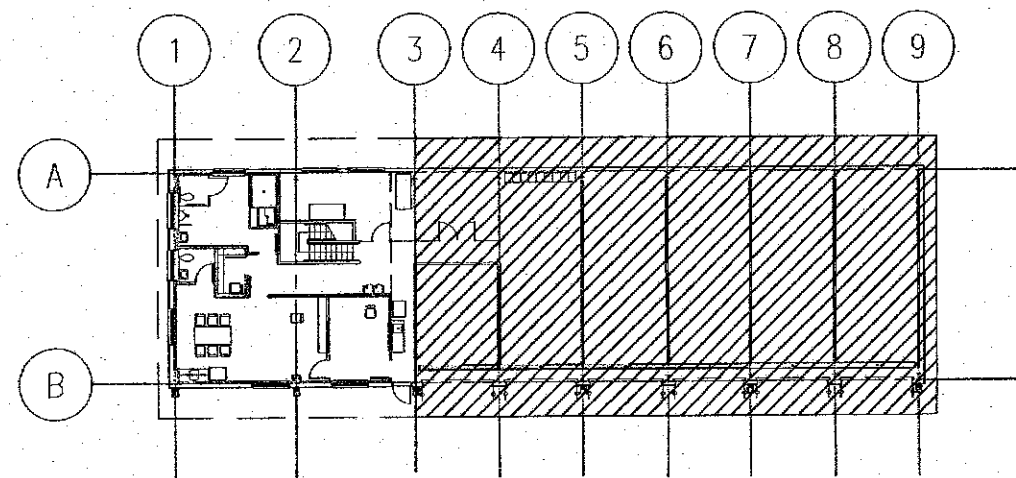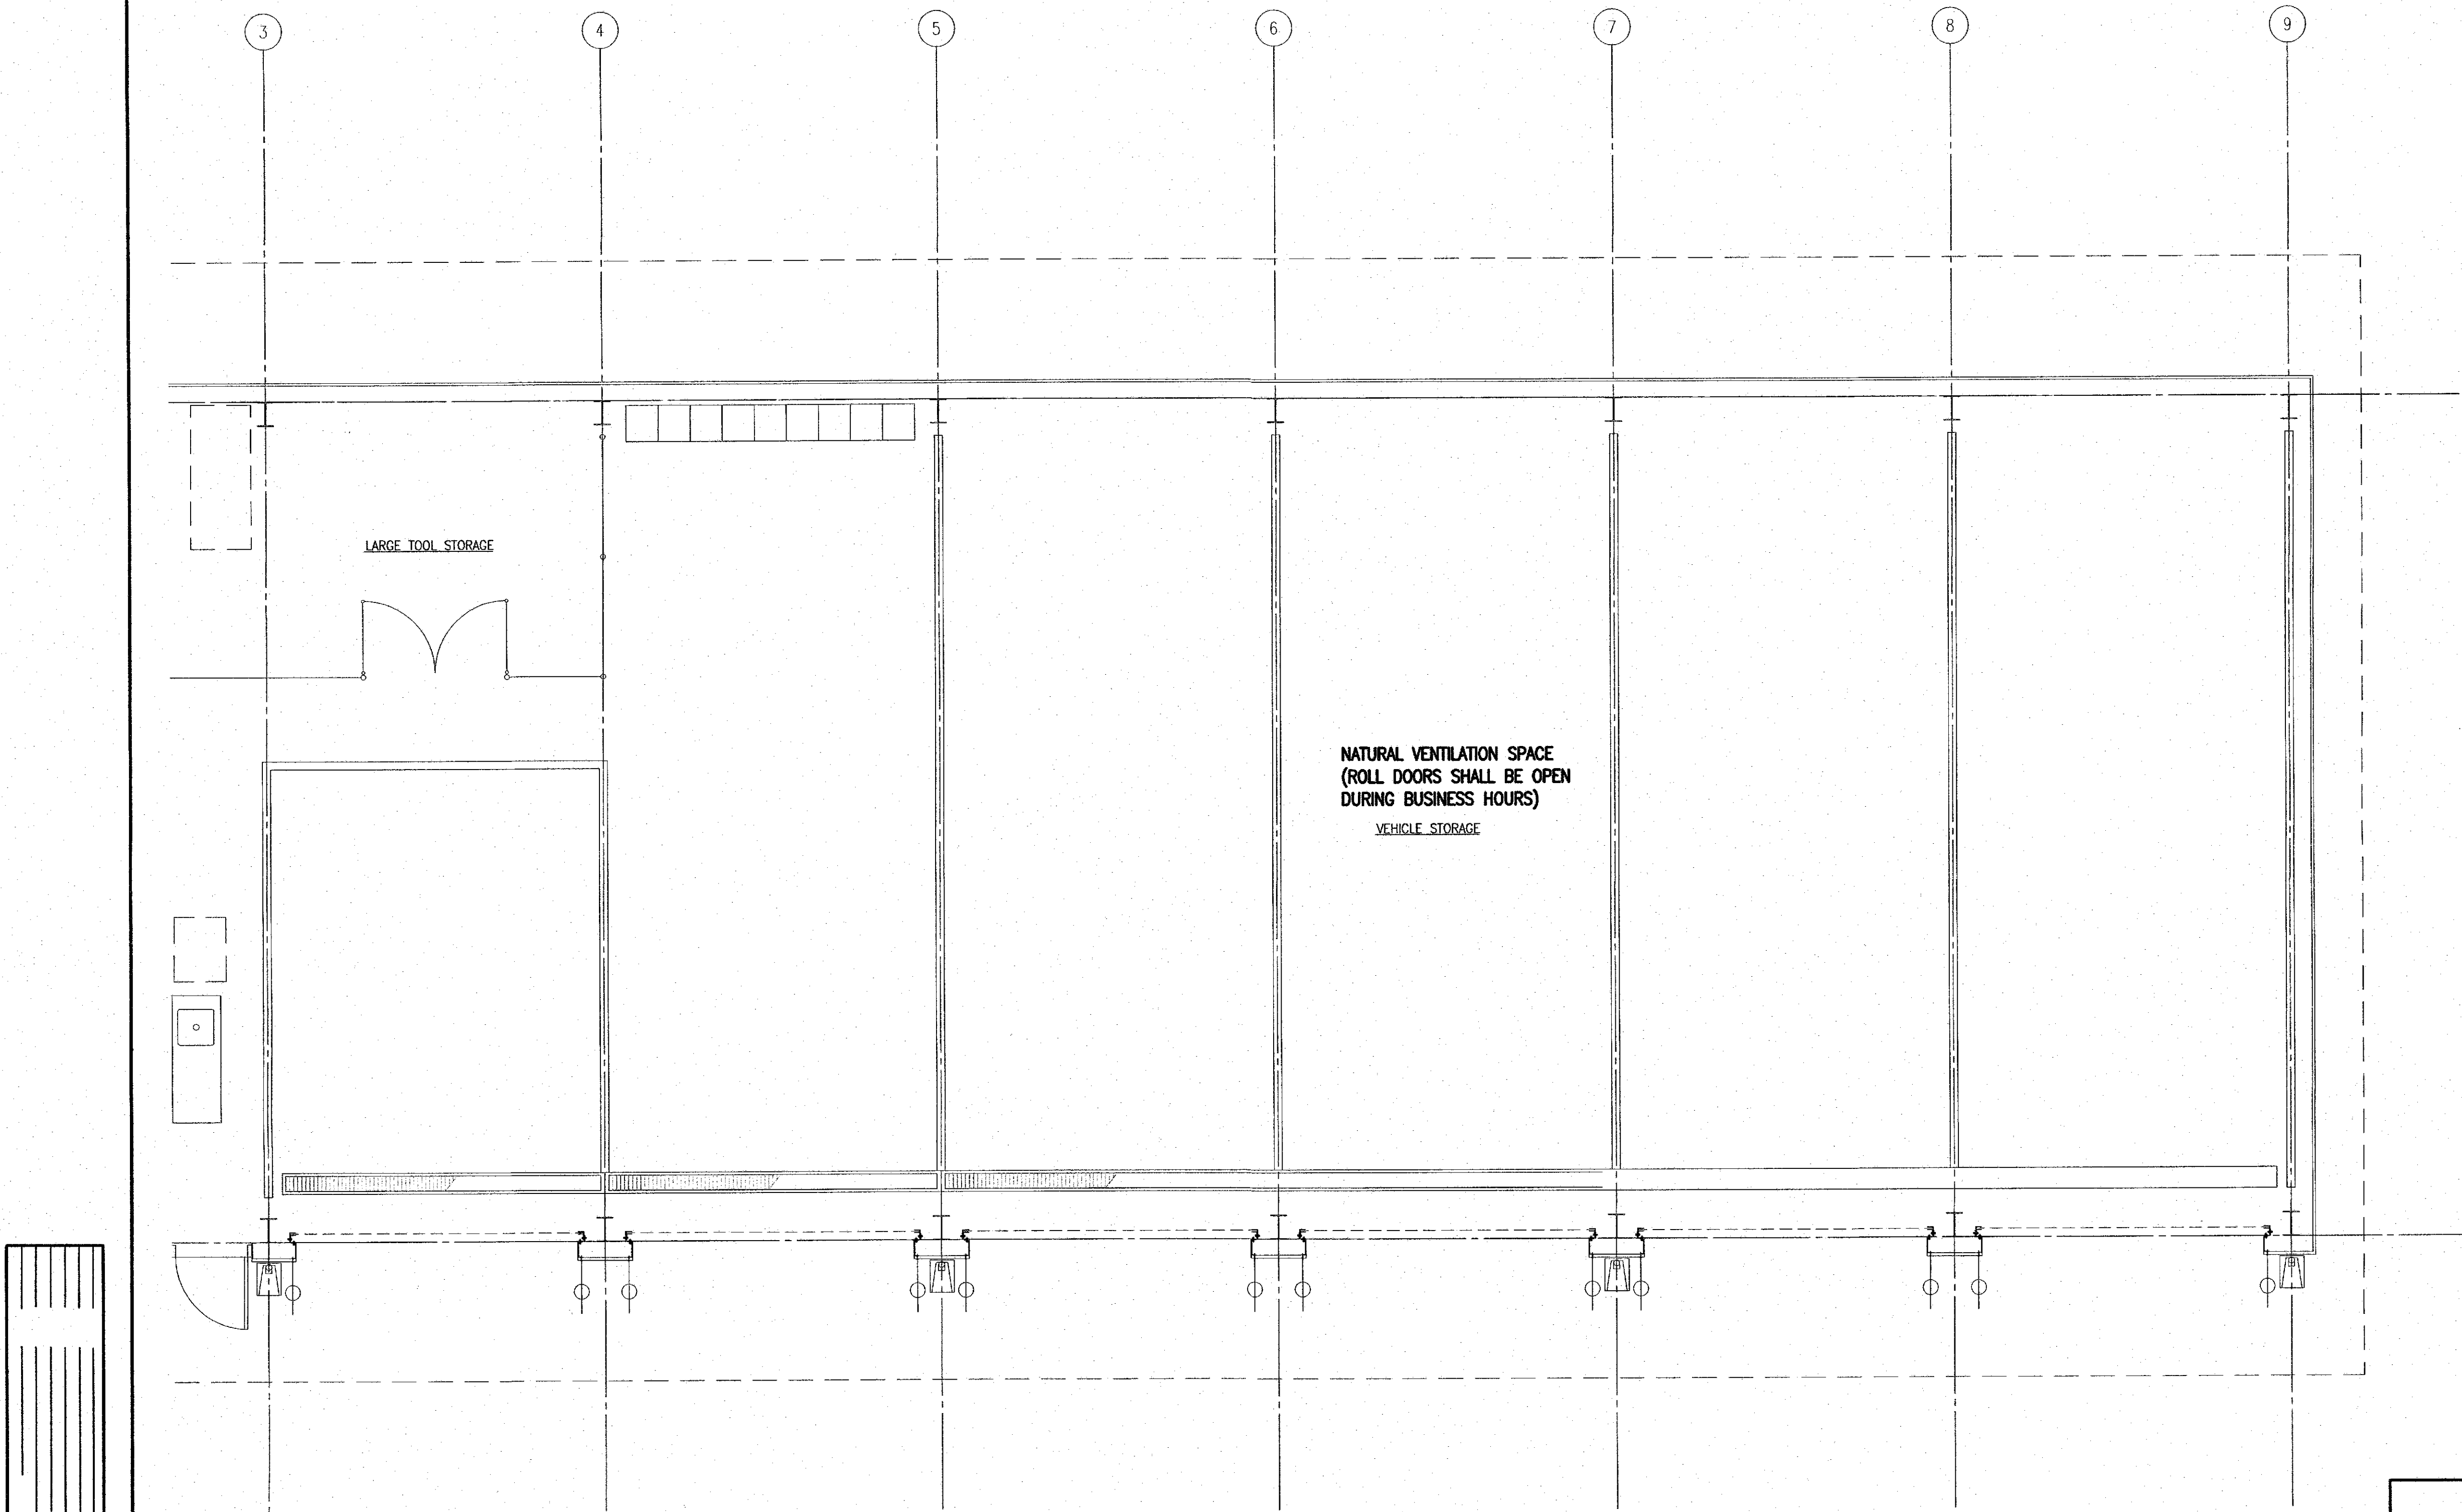

SHOP BUILDING



KEY PLAN

SCALE: NONE

SHOP BUILDING

PARTIAL ACV PLAN

SCALE: 1/4" = 1'-0"

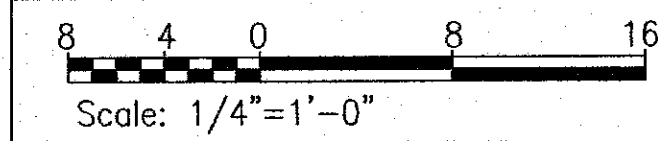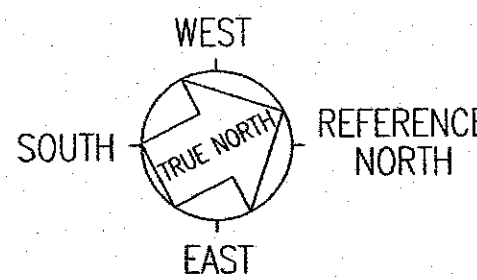

MA2.2

SIGNATURE
EXP. DATE OF THE LICENSE
THIS WORK WAS PREPARED BY
ME OR UNDER MY SUPERVISION

STATE OF HAWAII
DEPARTMENT OF TRANSPORTATION
HIGHWAYS DIVISION

SHOP BUILDING
MAUNA KEA MAINTENANCE
BASEYARD
Saddle Road

Project No. 200A-01-10
Scale: As Noted Date: September, 2015

SHEET No. 1 OF X SHEETS