



FED. ROAD DIST. NO.	STATE	PROJ. NO.	FISCAL YEAR	SHEET NO.	TOTAL SHEETS
HAWAII	HAW.	200A-01-10	2012	0	0

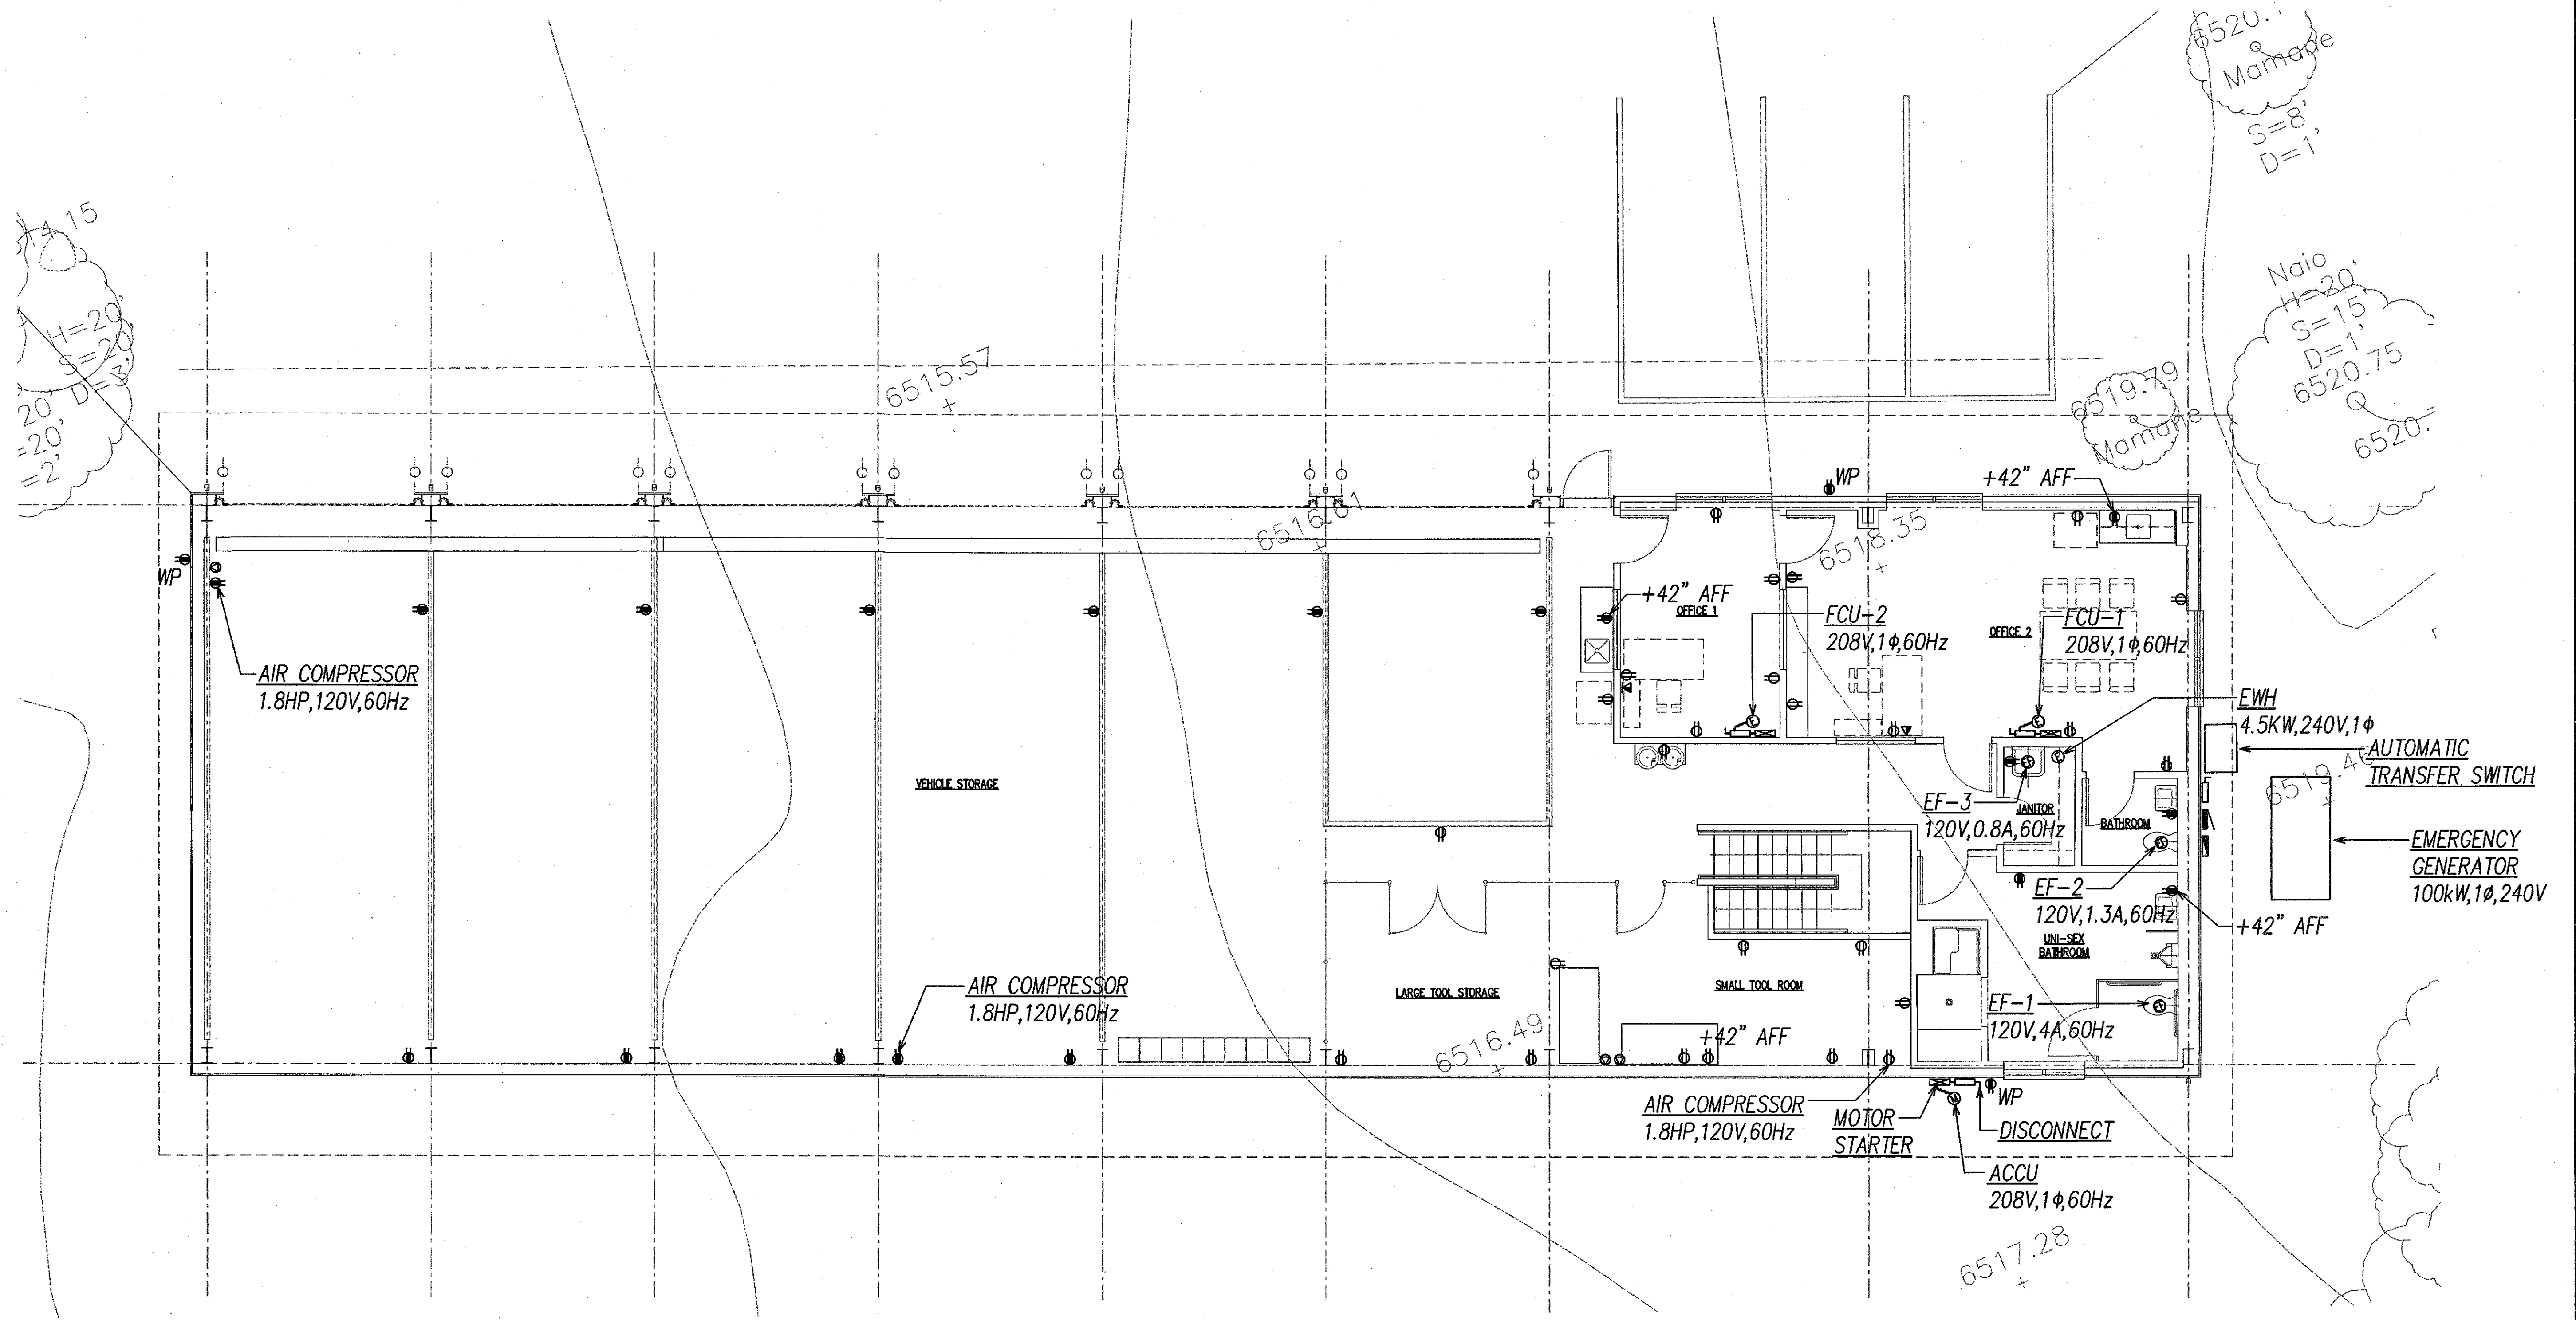

SHOP BUILDING POWER & SIGNAL PLAN
 SCALE: 3/16"=1'-0"

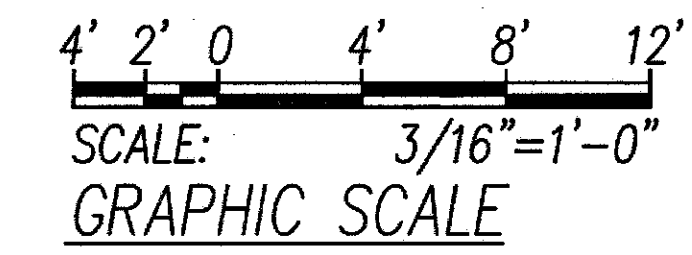

STATE OF HAWAII
 DEPARTMENT OF TRANSPORTATION
 HIGHWAYS DIVISION
SHOP BUILDING
 MAUNA KEA MAINTENANCE
 BASEYARD
 Saddle Road
 Project No. 200A-01-10
 Scale: As Noted Date: September, 2015
 SHEET No. 0 OF 0 SHEETS

04-30-16
 SIGNATURE: _____
 EXP. DATE OF THE LICENSE: _____
 THIS WORK WAS PREPARED BY ME OR UNDER MY SUPERVISION

E-3