

12/5/2014 2:12:42 PM W:_Civil\3D Projects\2014_027.001 ATKINS Saddle Road West Side Truck Escape Ramps\Roadway\Sheets\W-635\HI SR 20000_esp635-A.dgn

STATE	PROJECT	SHEET NO.	TOTAL SHEETS
HI	HI A-AD 6(8)	W7	W8



CW20-1Ad
48"x48"



CW20-1
(1 MILE)
48"x48"



CW20-1a
48"x48"



CW20-2d
48"x48"



CW20-3b
48"x48"



CW20-4d
48"x48"



CW20-5d(L)
48"x48"



500
FEET
CW20-7a
36"x36"
24"x18"
CW20-7a-A
48"x48"
24"x18"



CW21-1
36"x36"
CW21-1-A
48"x48"



CW21-2
30"x30"



CW21-3
36"x36"



CW21-5
30"x30"
CW21-5-A
48"x48"




CW21-6
30"x30"



CW22-1b
48"x48"



CW22-2
48"x36"

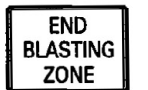

CW22-3
42"x36"




CW8-6
36"x36"




CW23-2b
48"x48"




CW23-3(R)
48"x48"

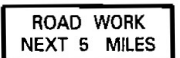

CG20-1A(5)
60"x24"

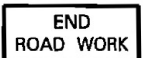

CG20-2A
48"x24"

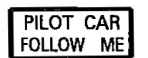

CG20-4
36"x18"



CM4-9(R)
30"x24"



CM4-10(R)
48"x18"



R9-8
36"x18"




R9-9
24"x12"



R9-10
24"x12"



R9-11
24"x12"

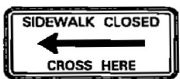

R9-11a
24"x12"


GENERAL NOTES

1. Sign details shall conform to the latest editions of FHWA publications "Manual on Uniform Traffic Control Devices for Streets and Highways", "Standard Alphabets for Highway Signs" and "Standard Highway Signs", and as amended.
2. All construction signs shall be reflectorized.
3. All construction signs shall have 3/8" bolt holes drilled at appropriate locations.
4. Numerals in () indicate numerals to be inserted for sign message. (R) or (L) indicates right or left.
5. For "CW" series signs, suffixes a,b,c and d are as follows:
a-1500 Ft., b-1000 Ft., c-500 Ft. and d-AHEAD.

00/00/00	X	
DATE	REVISION	APP'D.



STANDARD PLAN TE-07 07/11/08

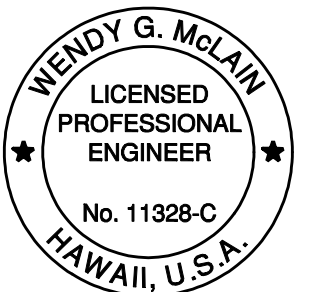

THIS WORK WAS PREPARED BY ME OR UNDER MY SUPERVISION.
SIGNATURE: *Wendy G. McLain* 4/30/2016
EXPIRATION DATE OF THE LICENSE

U.S. DEPARTMENT OF TRANSPORTATION FEDERAL HIGHWAY ADMINISTRATION CENTRAL FEDERAL LANDS HIGHWAY DIVISION	
U.S. CUSTOMARY SPECIAL	
(HDOT STD TE-07) CONSTRUCTION SIGNS	
	SPECIAL 635-A