


12/11/2014 4:13:46 PM W:_Civil\3D Projects\2014_027.001 ATKINS Saddle Road West Side Truck Escape Ramps\Roadway\Sheets\B-Summ\HI SR 20000_SIGN SUM-01.dgn

STATE	PROJECT	SHEET NO.	TOTAL SHEETS
HI	HI A-AD 6(8)	B7	B9

PERMANENT SIGN SUMMARY											
Station	Side	MUTCD Reference	Panel Size (in x in)	Description	63301-0000	63308-0000	63308-0000	63309-0000	63316-1000	63602-1000	Remarks
					SIGN SYSTEM	OBJECT MARKER	OBJECT MARKER (RETROREFLECTIVE STRIP)	DELINEATOR	REMOVE AND RESET SIGN	SYSTEM INSTALLATION, TRAFFIC SIGNAL (LED ENHANCED STOP SIGN)	
					EACH	EACH	EACH	EACH	EACH	EACH	
200+40	Lt	R1-1	48 x 48	Stop		2	2			1	Solar powered red flashing LED enhancement, Type XI Sheeting
201+00	Ctr	R1-1	48 x 48	Stop		2	2			1	Solar powered red flashing LED enhancement, Type XI Sheeting
306+00	Lt	R2-1(55)	48 x 60	Speed Limit 55					1		
								4			Sheet V2
318+52	Lt	R4-1	24 x 30	Do Not Pass					1		
319+80	Lt	D10-2	10 x 27	Mile 49 (2)					1		
								28			Sheet V3
328+00	Lt	R4-10	48 x 48	Runaway Vehicles Only	1	2					
330+00	Lt		48 x 48	Slow Moving Trucks					1		Relocate to 366+00
332+00	Lt	W7-4b	78 x 60	Runaway Truck Ramp	1	2					
								22			Sheet V4
352+00	Lt	W7-4	78 x 48	Runaway Truck Ramp 1/2 Mile	1	2					
378+00	Lt	W7-4	78 x 48	Runaway Truck Ramp 1 Mile	1	2					
Mamalahoa Hwy											
779+80 +/-	Lt	OM4-3		Object Marker Type 4			4				Install on existing sign posts.
Project Totals					4	12	8	54	4	2	

Note: Delineators in Truck Ramp shall be color red per MUTCD.

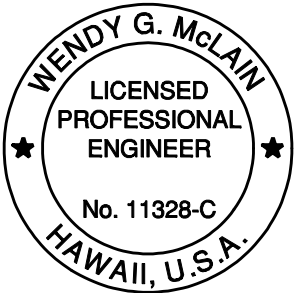

THIS WORK WAS PREPARED BY ME OR UNDER MY SUPERVISION.

4/30/2016

SIGNATURE EXPIRATION DATE OF THE LICENSE

U.S. DEPARTMENT OF TRANSPORTATION
FEDERAL HIGHWAY ADMINISTRATION
CENTRAL FEDERAL LANDS HIGHWAY DIVISION

PERMANENT SIGN SUMMARY