



FED. ROAD DIST. NO.	STATE	FED. AID PROJ. NO.	FISCAL YEAR	SHEET NO.	TOTAL SHEETS
HAWAII	HAW	5246(1)	1950	3A	10

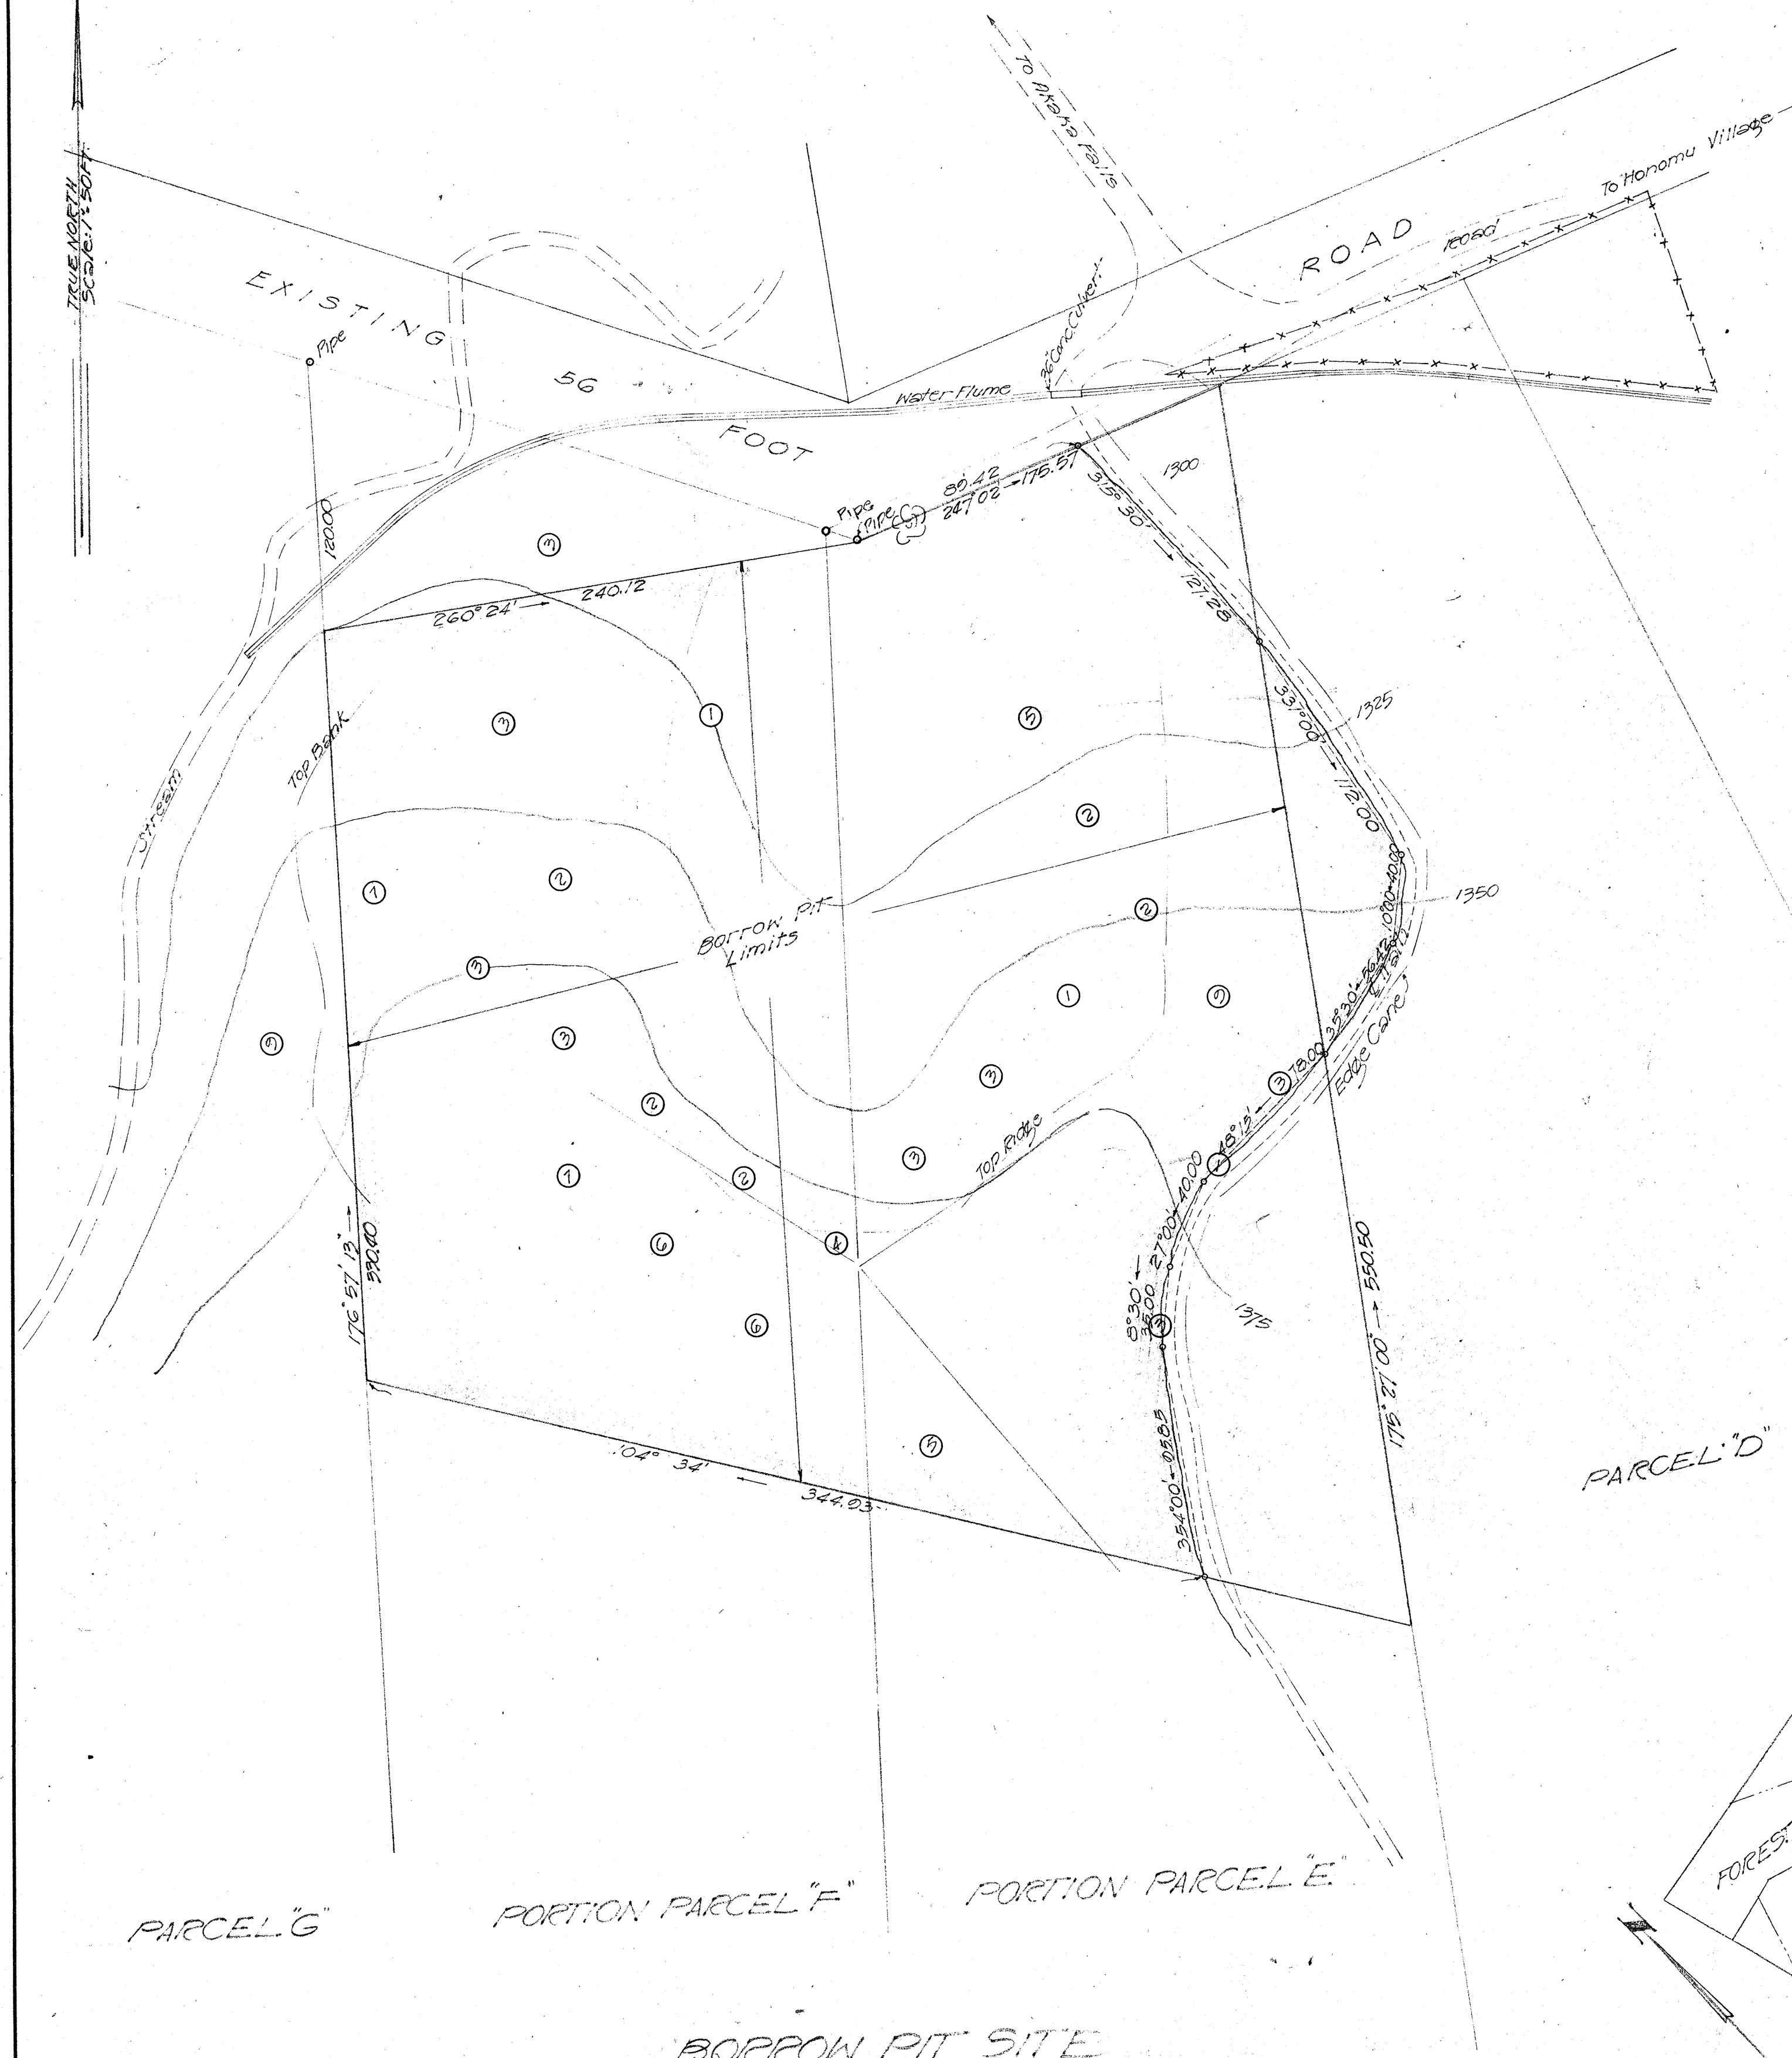

PARCEL "D"

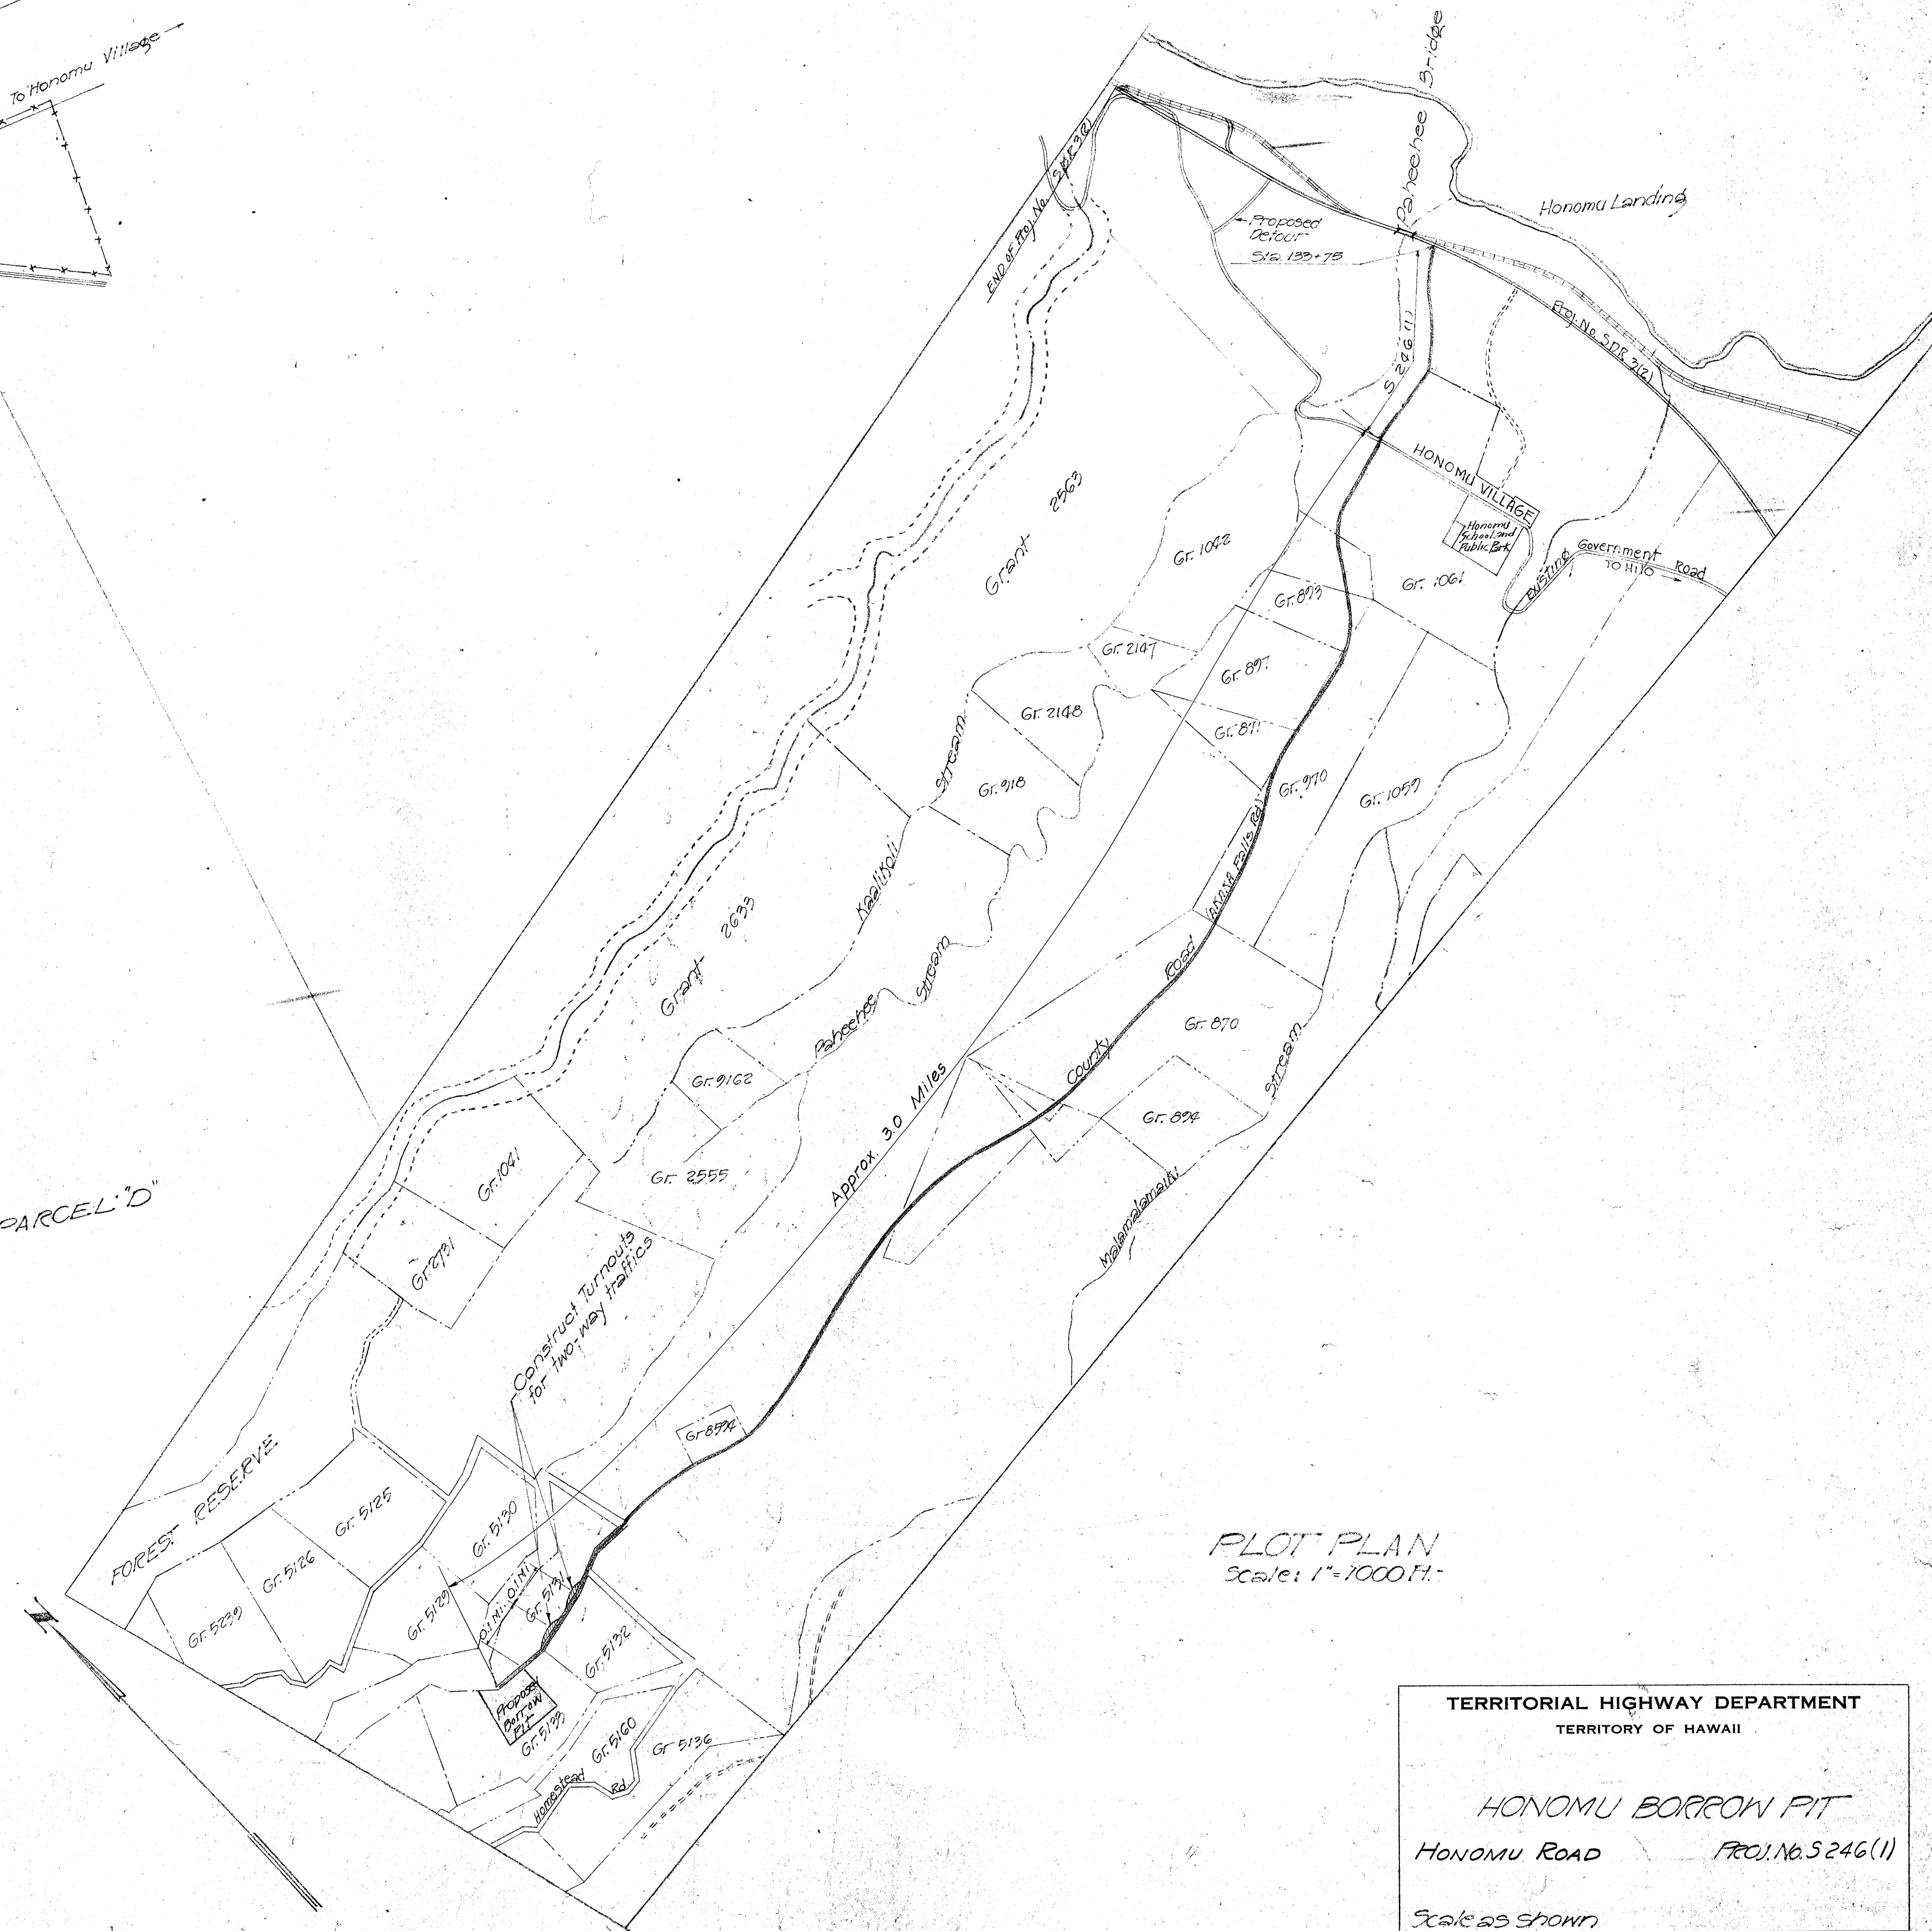

PLOT PLAN
Scale: 1"=7000 FT.

TERRITORIAL HIGHWAY DEPARTMENT
TERRITORY OF HAWAII

HONOLULU BORROW PIT
HONOLULU ROAD PROJ. No. S246(1)

Scale as shown

SHEET No. 1 OF 1 SHEETS

5452.3A

LEGEND
© Indicates location of test holes and depth
of over-burden in feet

NOTE: Lots shown are portion of subdivision of Lot 15
Grant 5133 Tax Map Key 2-8-10

ORIGINAL PLAN	SURVEY PLOTTED BY.....	DATE.....
	DESIGNED BY.....	".....
	DRAWN BY.....	".....
	TRACED BY.....	".....
	QUANTITIES BY.....	".....
	QUANTITIES CHECKED BY.....	".....
	CHECKED BY.....	".....
NOTE BOOK No.		

ENE" No. 195T K&E CO., N.Y.
NY. OFF.