


FED. ROAD DIST. NO.	STATE	FED. AID PROJ. NO.	FISCAL YEAR	SHEET NO.	TOTAL SHEETS
HAWAII	HA	52601	1949	5	10

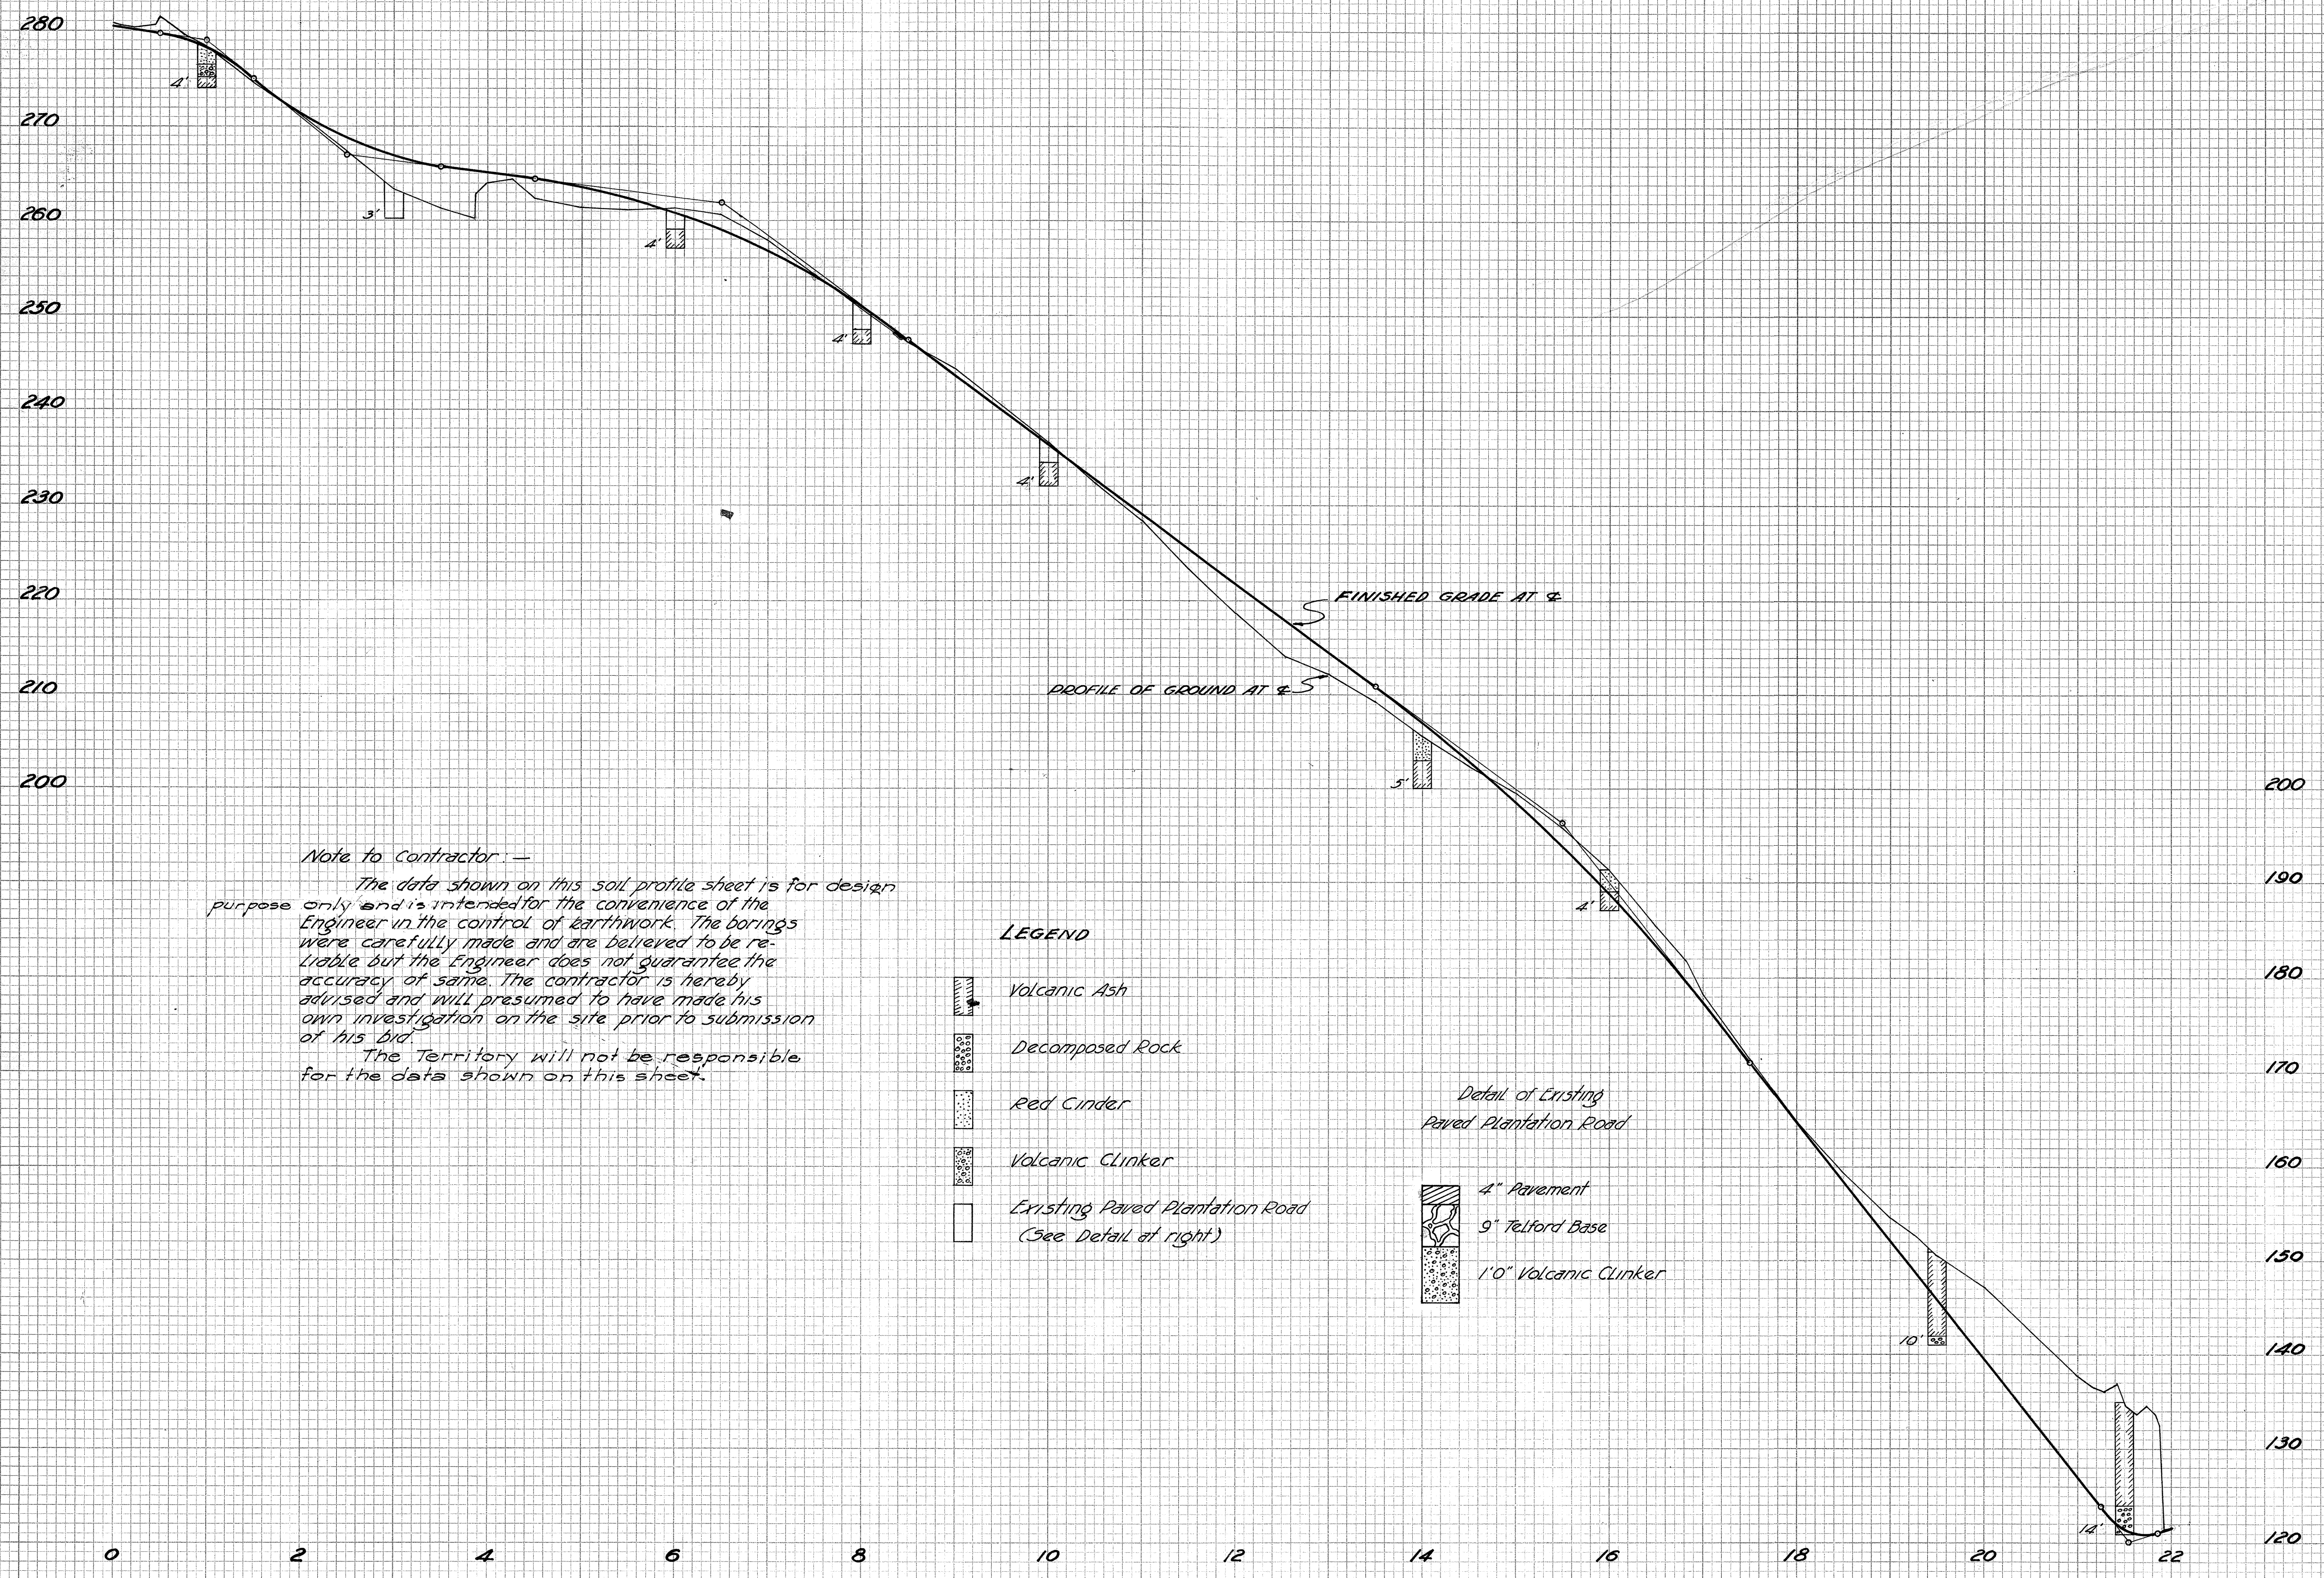

TERRITORIAL HIGHWAY DEPARTMENT
 TERRITORY OF HAWAII
SOIL PROFILE
 Honouliuli Road - Project 5246(1)
 Scale: Hor. 1"=100 ft. Ver. 1"=10 ft. June 22, 1949
 Borings by Robert A. King
 SIDE ROAD TO HONOLULU

5452.53