


ROAD DIST. NO.	STATE	PROJECT NUMBER	FISCAL YEAR	SHEET NO.	TOTAL SHEETS
HAWAII	HAW.	220A-01-03M	2003	17	37

STRIPING AND PAVEMENT MARKING SCHEDULE											
STATION	TRAFFIC REGIME		THERMOPLASTIC EXTRUSION (lin. ft.)					PAVEMENT MARKERS (EACH)			
	LEFT	RIGHT	4" Double Yellow	4" White E.P. Stripe	4" White Stripe	12" Stop Bar	12" Crosswalk (Lane)	C	D	H	J
Honomu Road								C	D	H	J
0+00	OPEN			76	9			3			
0+38	N	N	1,262	2,524				64	64		
13+00	OPEN			64		40		4			
13+64	N	N	823	1,646		36		42	42		
21+87											
Mamalahoa Hwy											
0+00	OPEN			60		12	2	2			
0+30	N	N	30	60				2	2		
0+60	OPEN			40		12	2	1			
1+00	N	N	360	720	329		2	18	18		
4+60	OPEN			30	9			2			
4+90	N	N	325	650	327			17	17		
8+15	OPEN			85	213	16	4	2			
9+00	N	N	81	162	12			4	4		
9+81											
TOTALS			2,881	6,117	899	116	10	161	147		
CONTRACT ITEM NUMBER			629.1100	629.1000	629.1000	629.1200	629.1500	629.2020	629.2030		

SURVEY PLOTTED BY	DATE
DRAWN BY	
TRACED BY	
QUANTITIES BY	
CHECKED BY	
ORIGINAL PLAN	
NOTE BOOK	
No.	

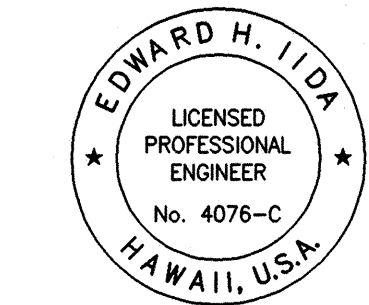

THIS WORK WAS PREPARED BY ME OR UNDER MY SUPERVISION.
Edward H. Iida
MITSUNAGA & ASSOCIATES

STATE OF HAWAII
DEPARTMENT OF TRANSPORTATION
HIGHWAYS DIVISION
STRIPING AND PAVEMENT MARKING SCHEDULE
AKAKA FALLS ROAD RESURFACING
Hawaii Belt Road to Honomu Town
Project No. 220A-01-03M
Scale: *As Noted* Date: *April 2003*

SHEET No. **1** OF **1** SHEETS