



STATE	FISCAL YEAR	SHEET NO.	TOTAL SHEETS
HAW.			

BEG. PROJ. 240A-01-G7
Sta. 183+50

TRUE NORTH
Scale: 1 in. = 100 ft.

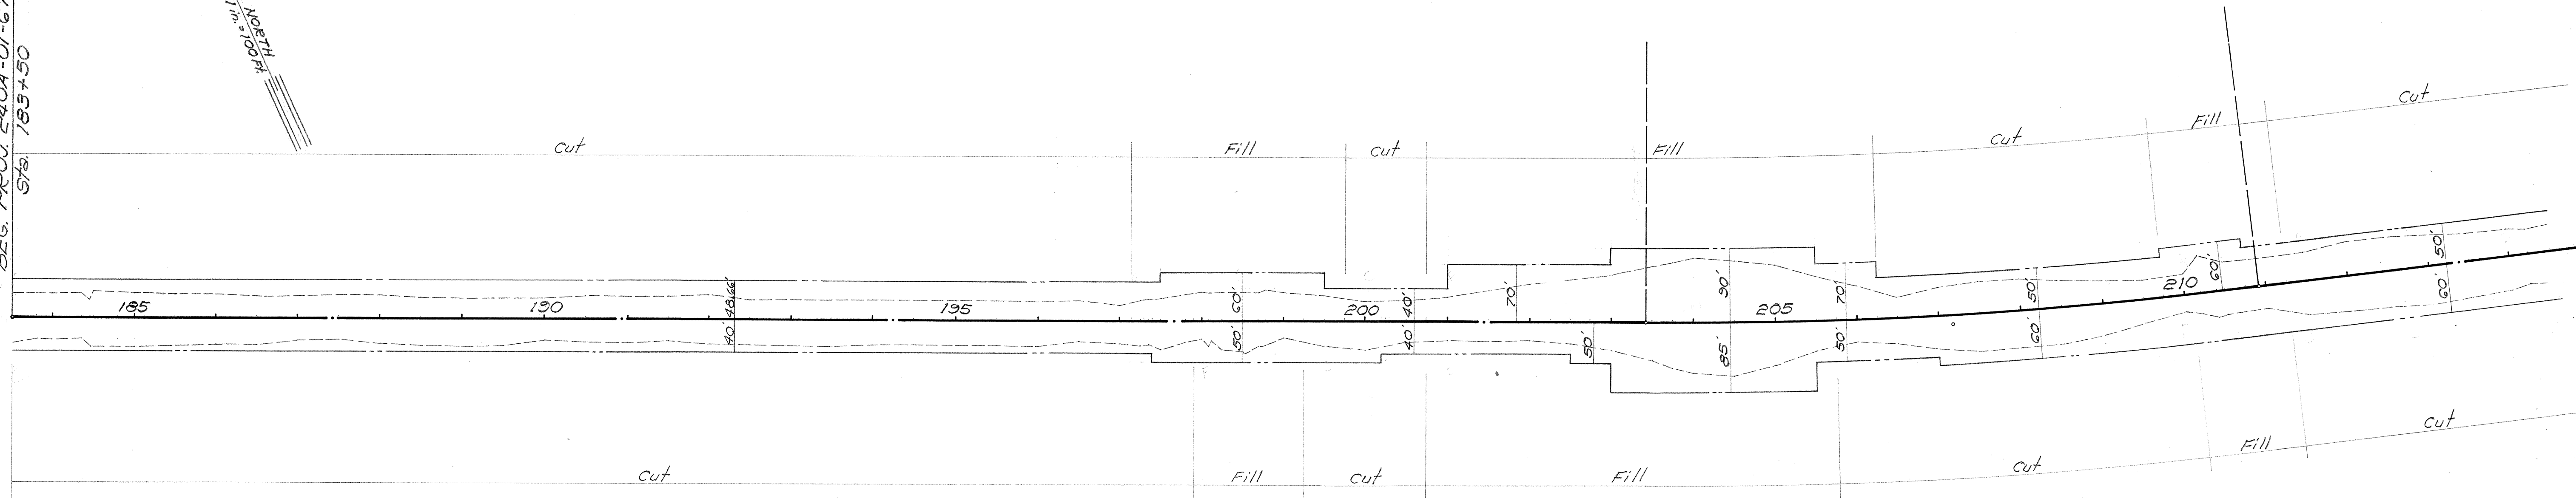



TRUE NORTH
Scale: 1 in. = 100 ft.

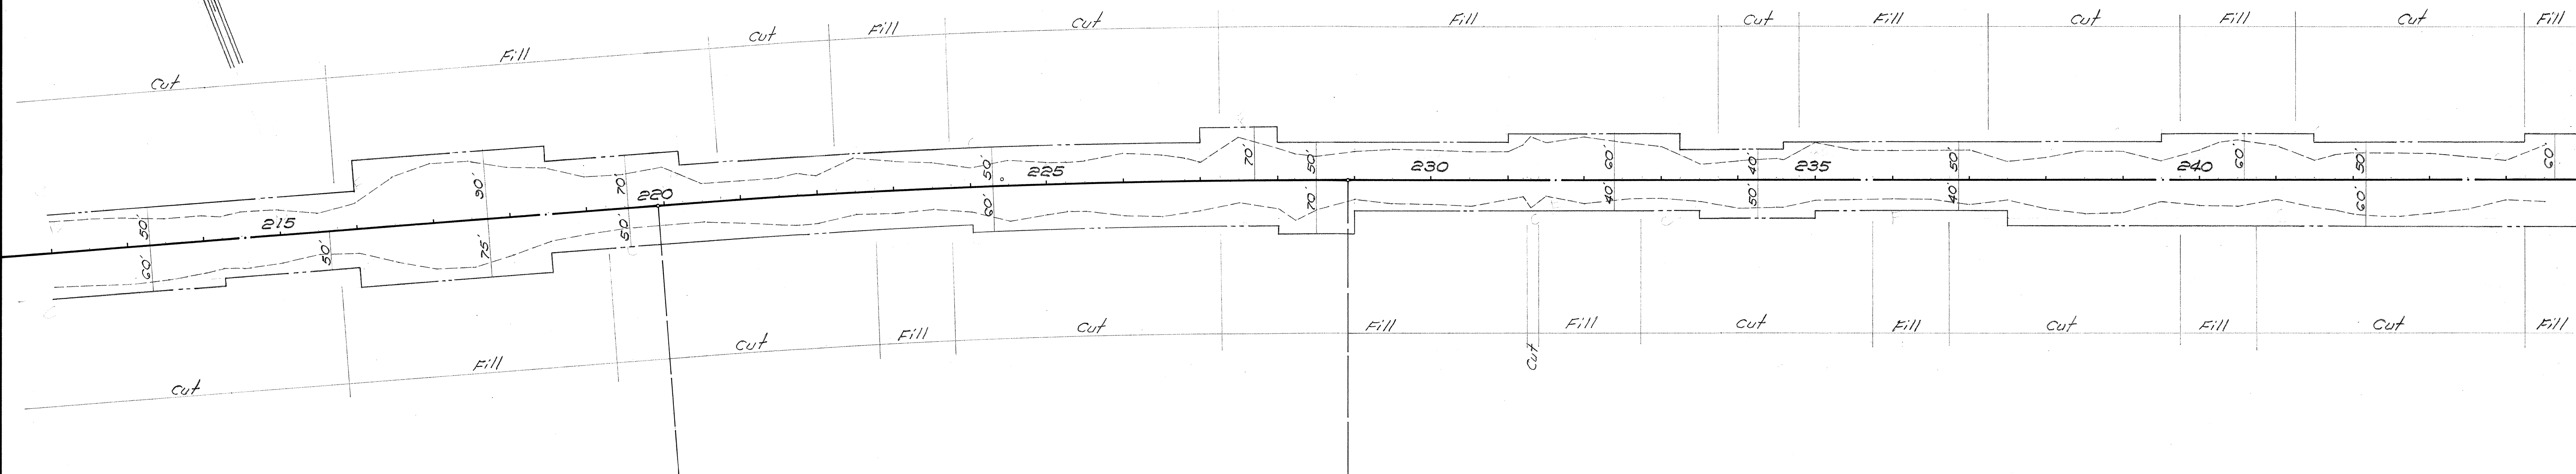

RIGHT-OF-WAY REQUIREMENTS
HONOKAA - WAIPIO ROAD
Camp 106 to Kaauhuhu Homestead
PROJ. No. 240A-01-G7
Hamakua, Hawaii

NOTE:
Bridges were recommended at
approx. Sta. 198+50 and 245+00
therefore Right-of-Way shall be
in accordance with the design of
the bridge.

STATE	FISCAL YEAR	SHEET NO.	TOTAL SHEETS
HAW.			

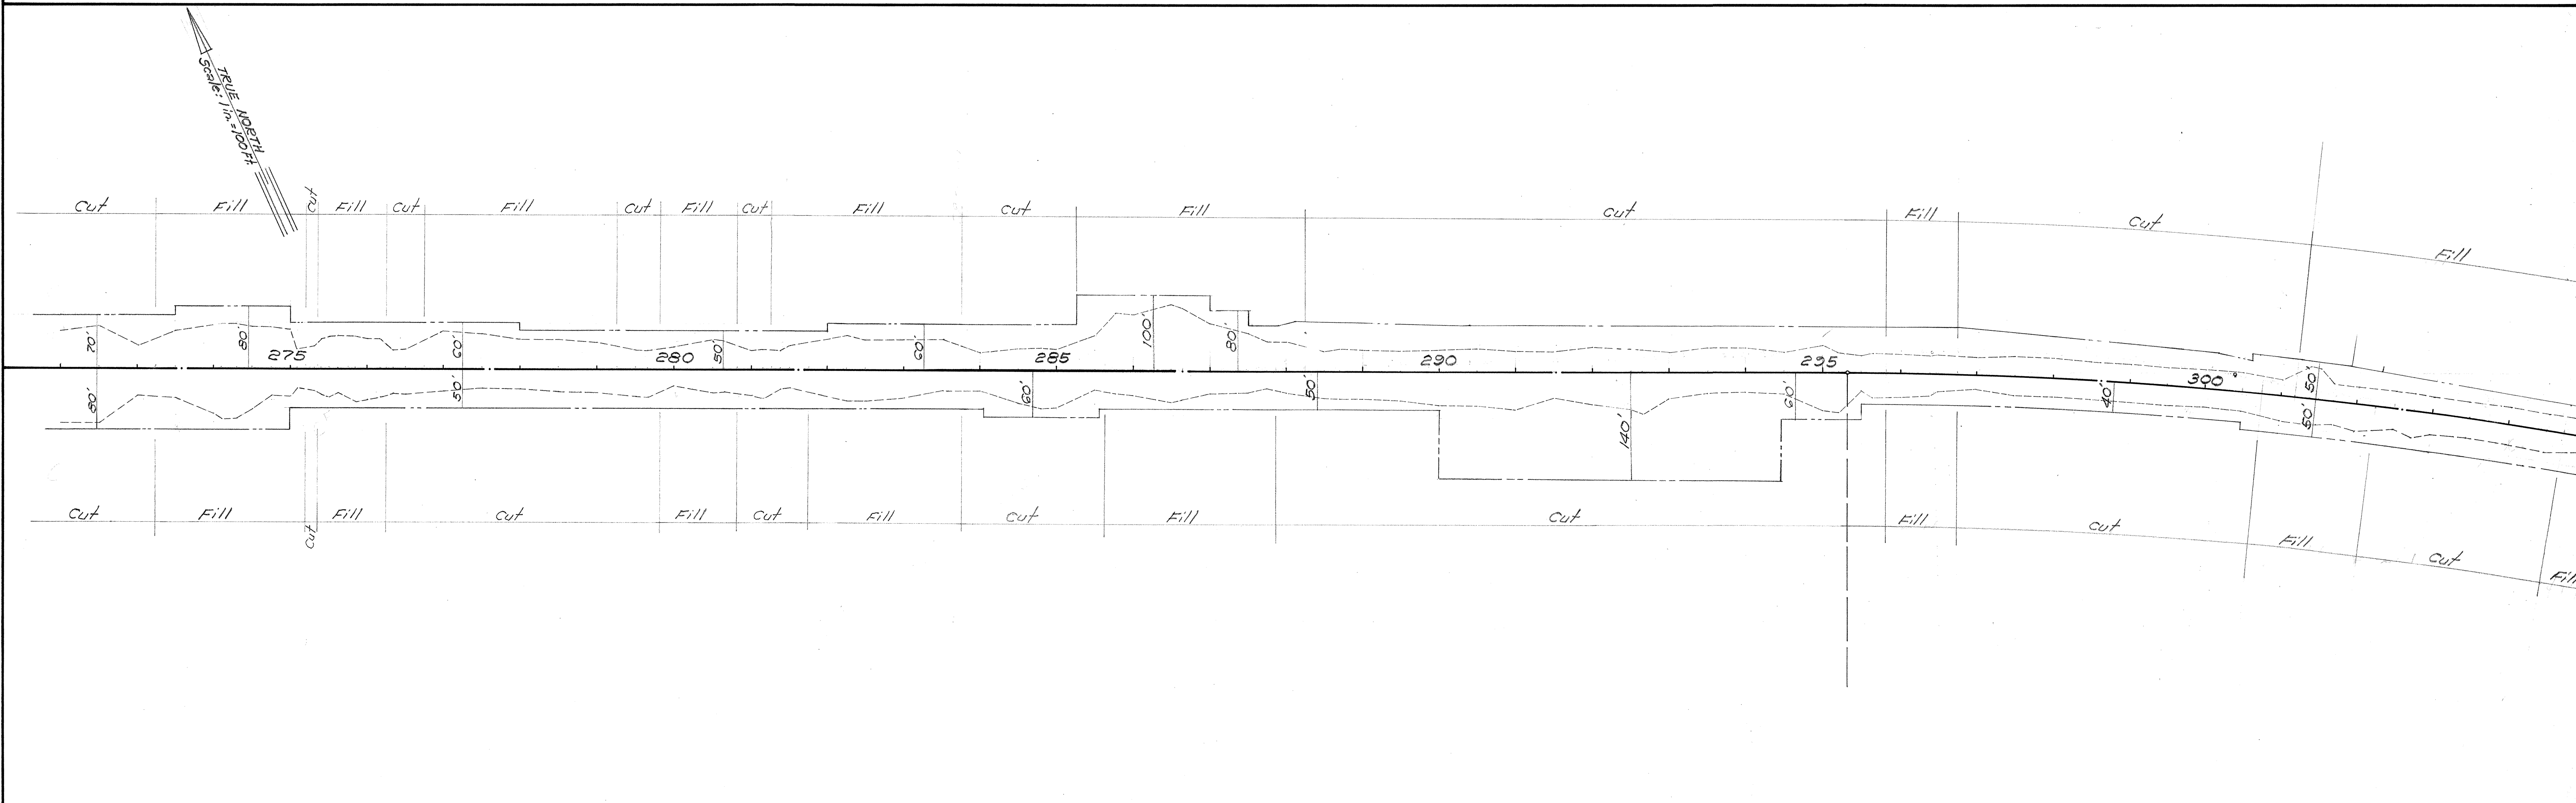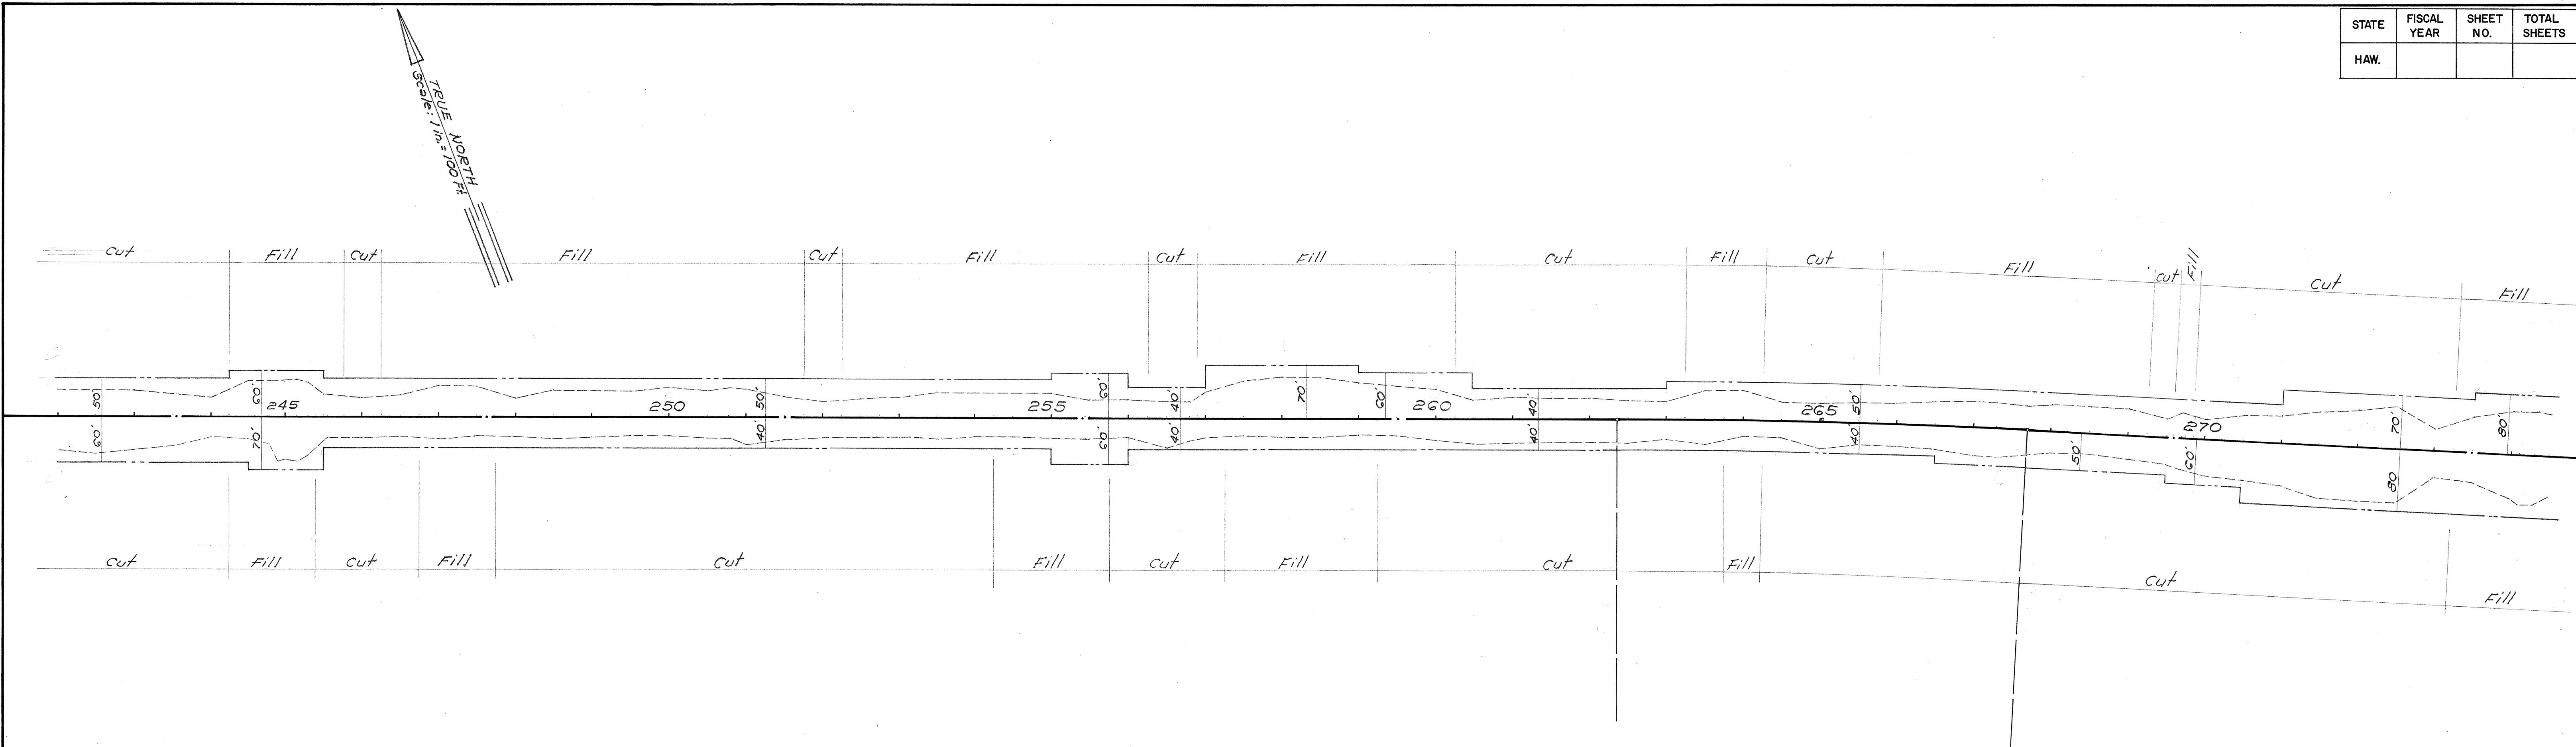

STATE	FISCAL YEAR	SHEET NO.	TOTAL SHEETS
HAW.			

