


FED. ROAD DIST. NO.	STATE	PROJ. NO.	FISCAL YEAR	SHEET NO.	TOTAL SHEETS
HAWAII	HAW.	240A-01-92M	1992	5	31

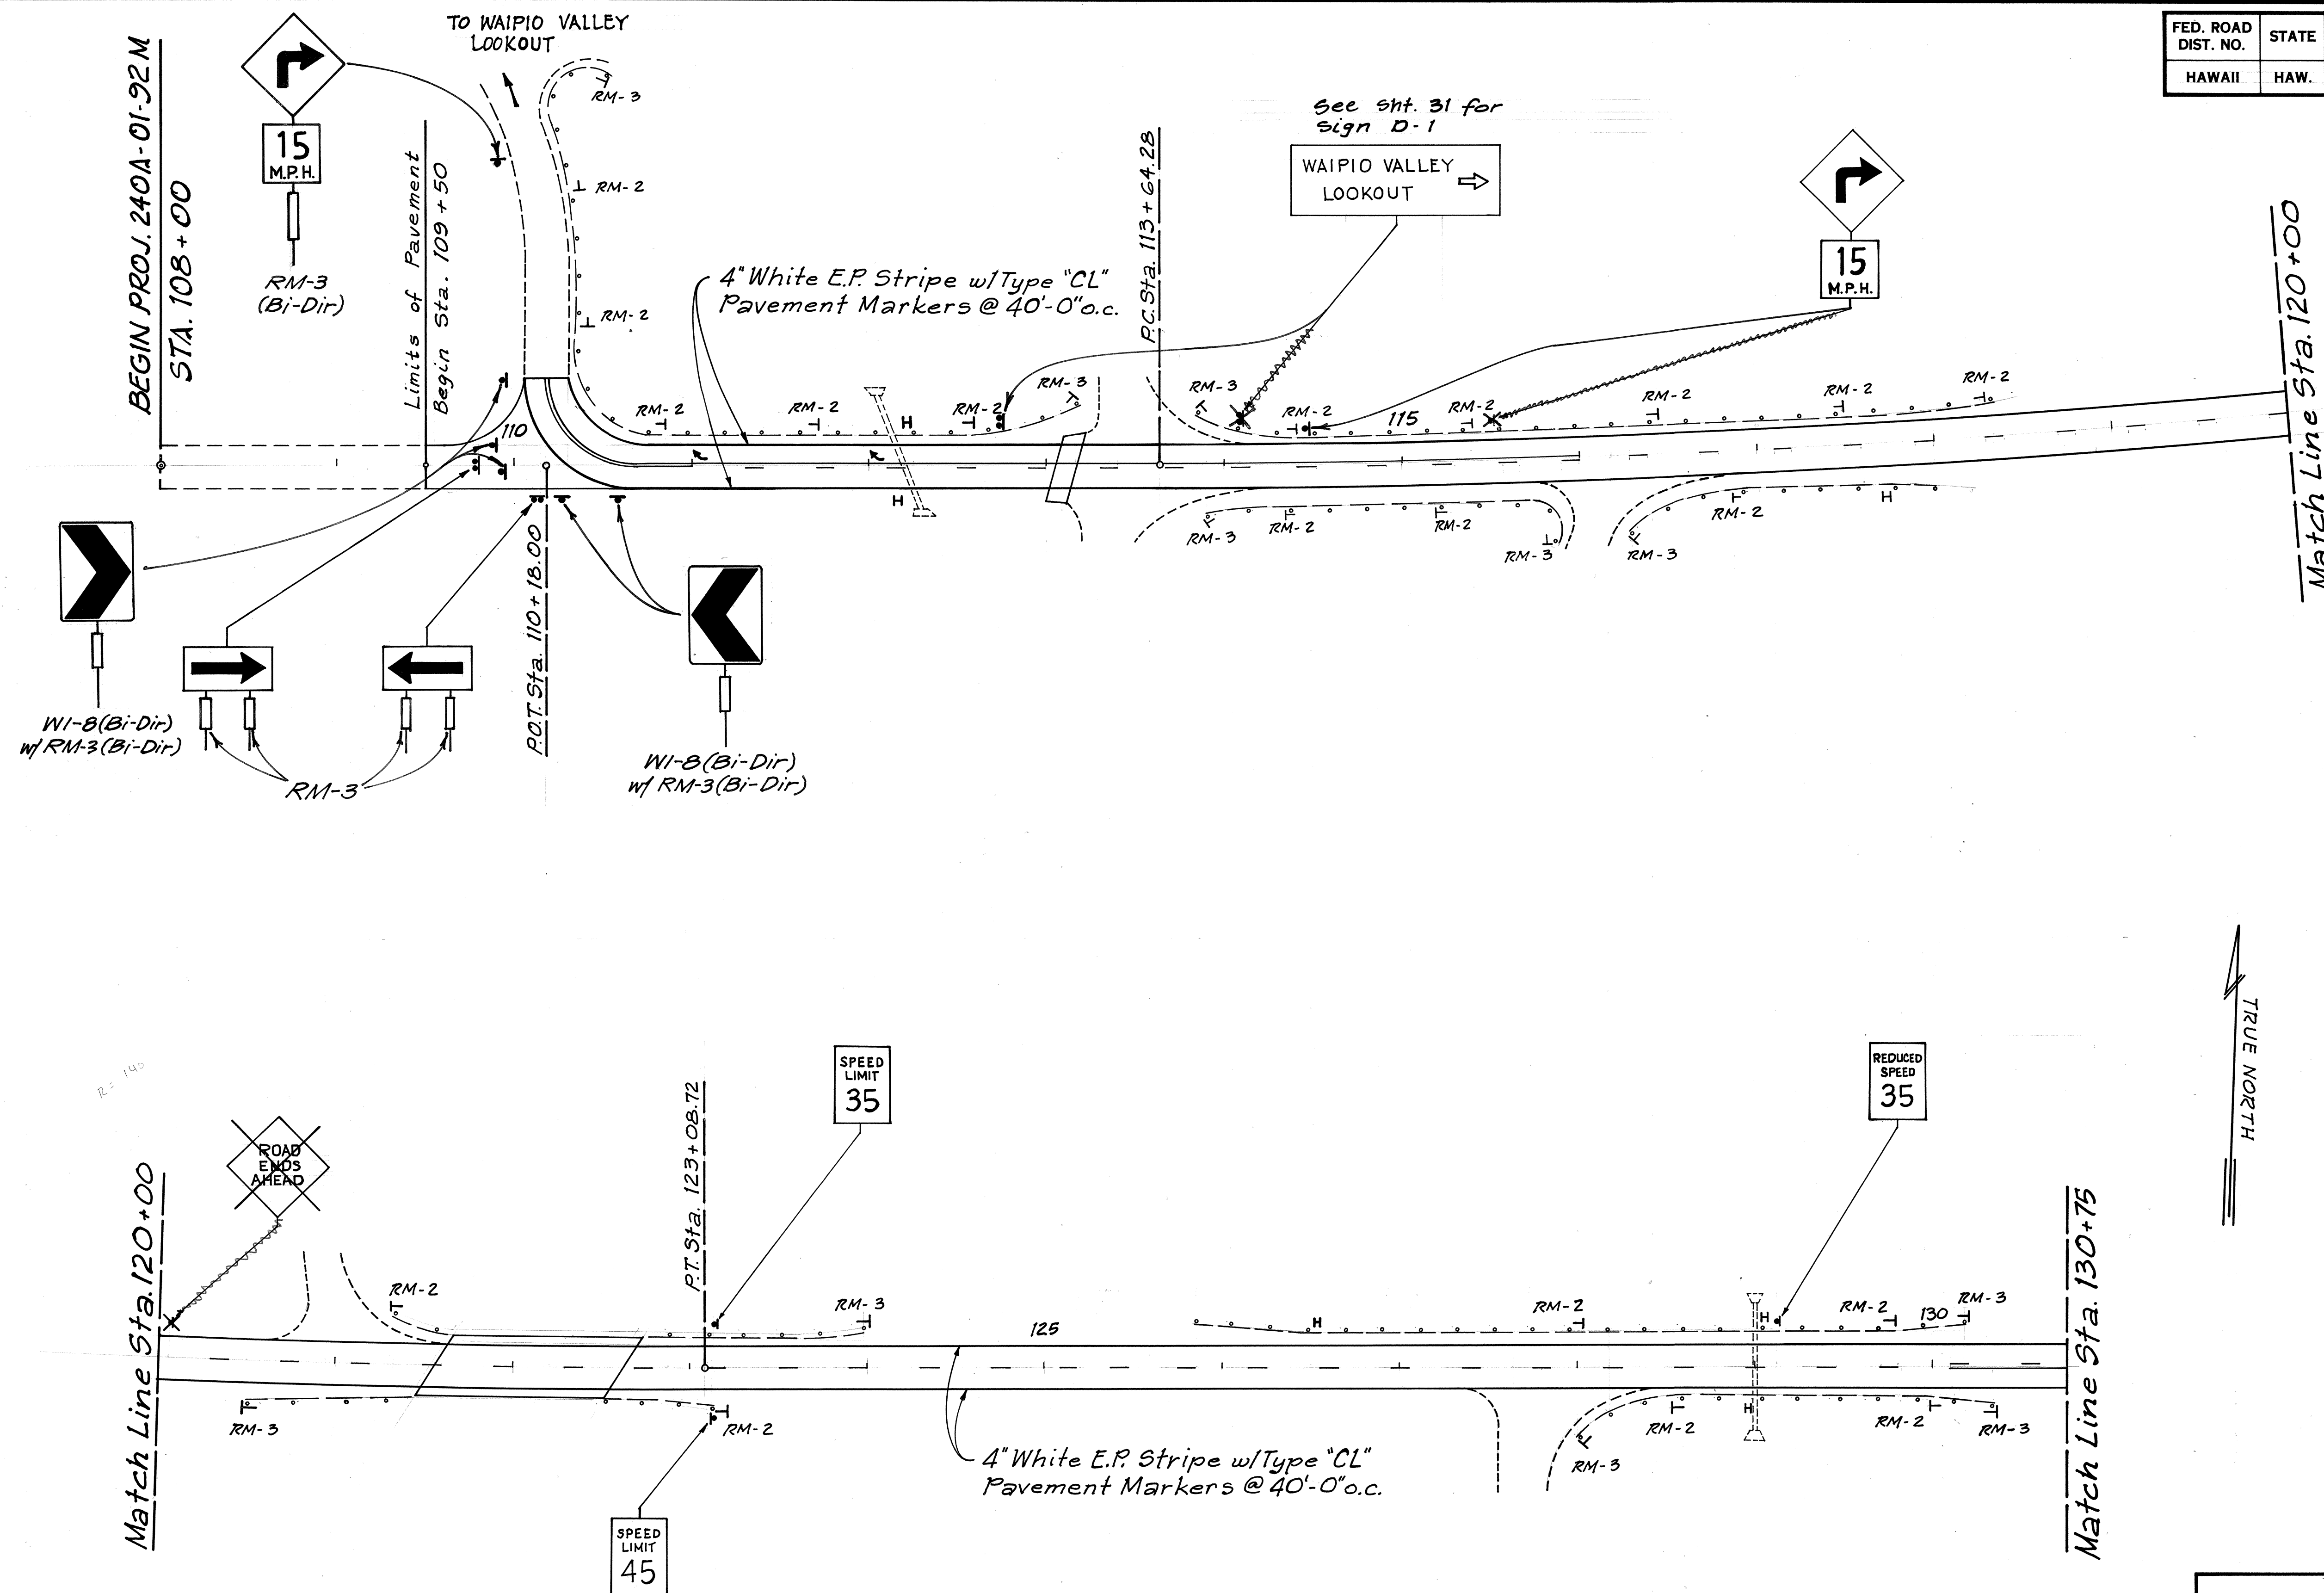

ORIGINAL PLAN	SURVEY PLOTTED BY	DATE
NOTED BY	DRAWN BY	
DESIGNED BY	CHECKED BY	
NO. 1316		

STATE OF HAWAII
DEPARTMENT OF TRANSPORTATION
HIGHWAYS DIVISION



PLAN
ROADWAY, STRIPING & SIGNS

HONOKAA-WAIPIO ROAD RESURFACING
PROJ. No. 240A-01-92M
HAMAKUA, HAWAII

Scale: 1" = 50' Date: April, 1992

SHEET No. 1 OF 18 SHEETS

FED. ROAD DIST. NO.	STATE	PROJ. NO.	FISCAL YEAR	SHEET NO.	TOTAL SHEETS
HAWAII	HAW.	240A-01-92M	1992	6	31

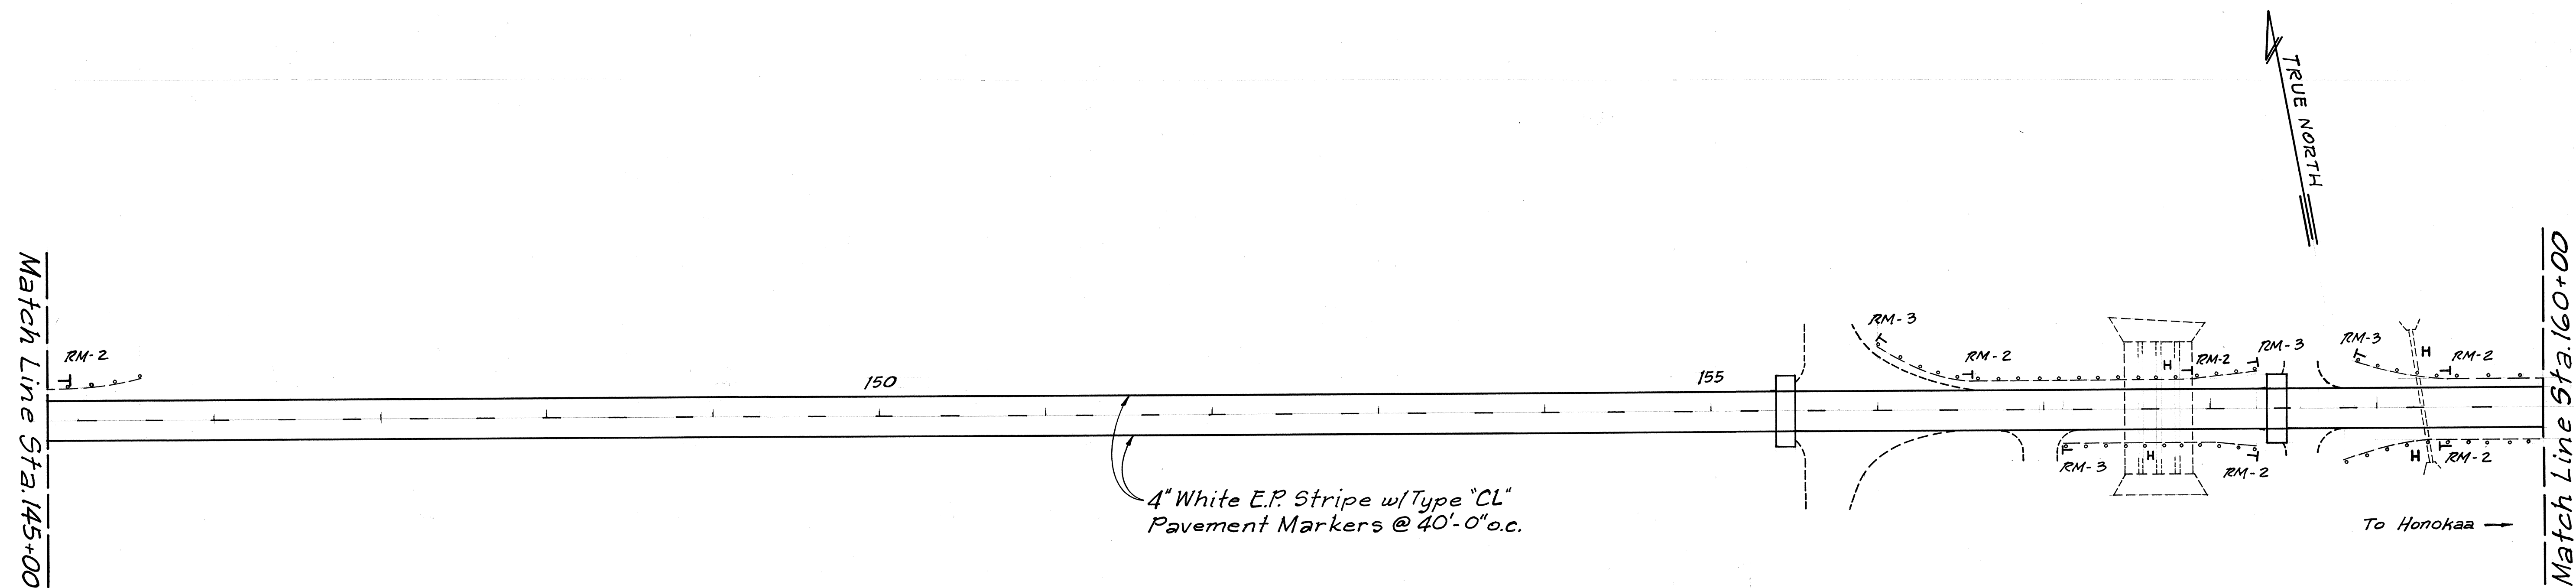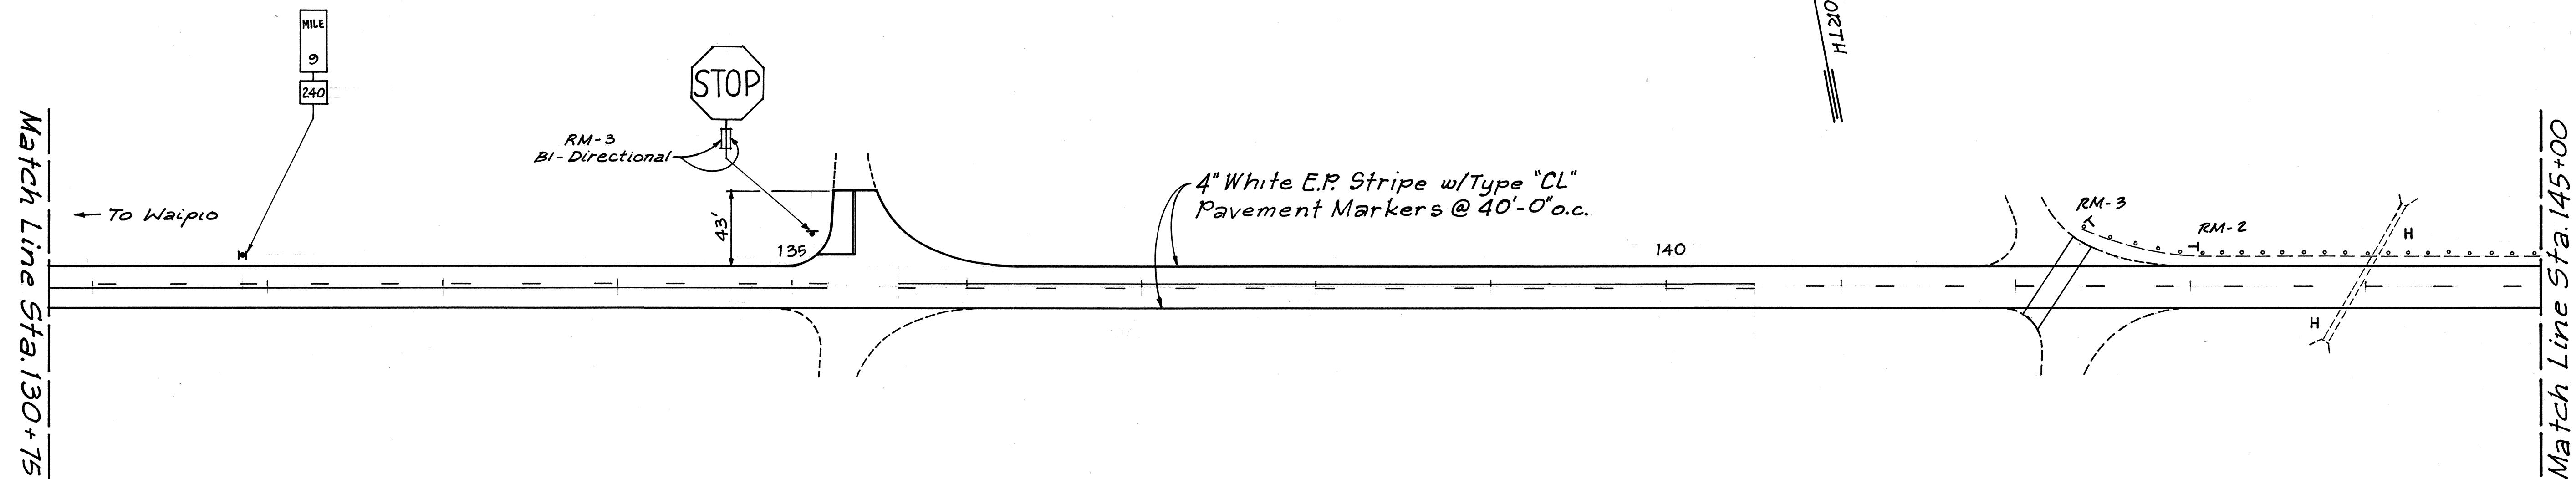

ORIGINAL PLAN	DATE
SURVEY PLOTTED BY	
DRAWN BY	
DESIGNED BY	
QUANTITIES BY	
CHECKED BY	
NOTE BOOK	
No.	

STATE OF HAWAII
DEPARTMENT OF TRANSPORTATION
HIGHWAYS DIVISION

PLAN
ROADWAY, STRIPING & SIGNS



HONOKAA-WAIPIO ROAD RESURFACING
PROJ. No. 240A-01-92M
HAMAKUA, HAWAII

Scale: 1" = 50' Date: April, 1992

SHEET NO. 2 OF 18 SHEETS

FED. ROAD DIST. NO.	STATE	PROJ. NO.	FISCAL YEAR	SHEET NO.	TOTAL SHEETS
HAWAII	HAW.	240A-01-92M	1992	7	31

TRUE NORTH

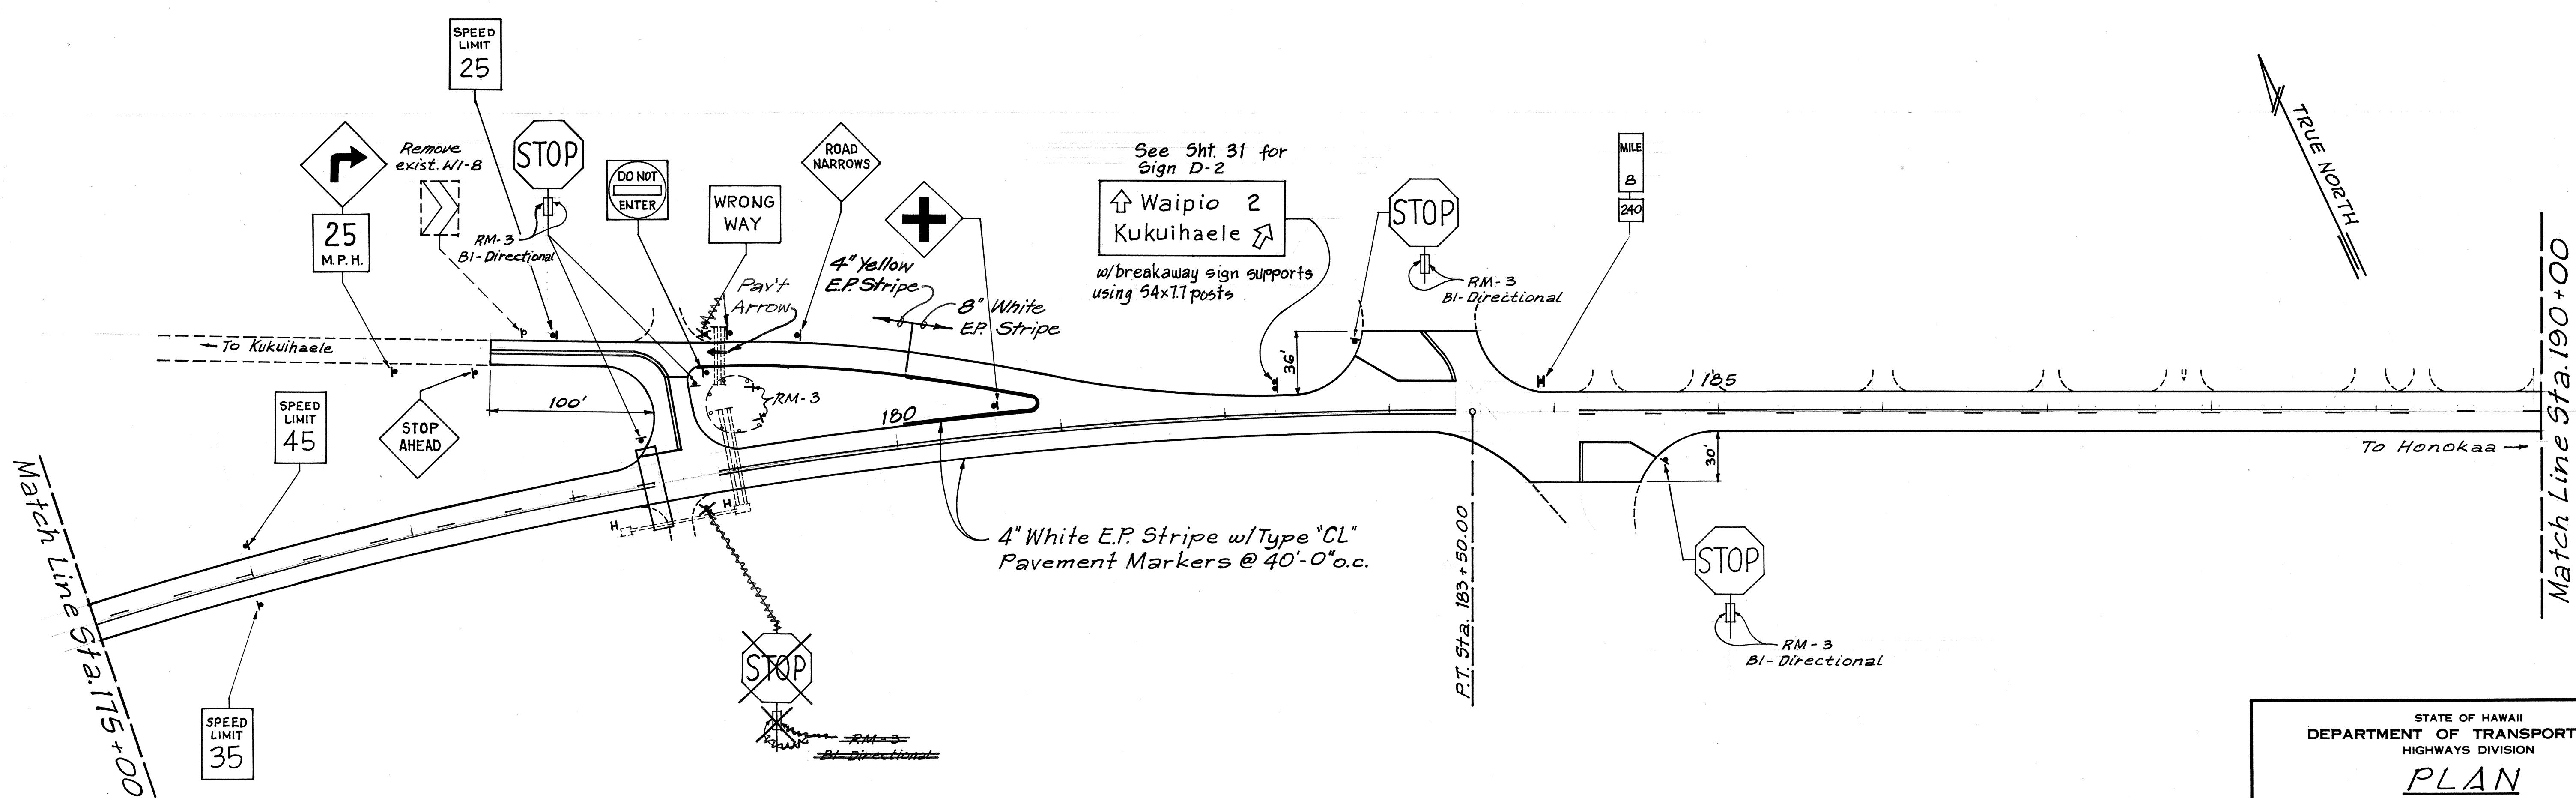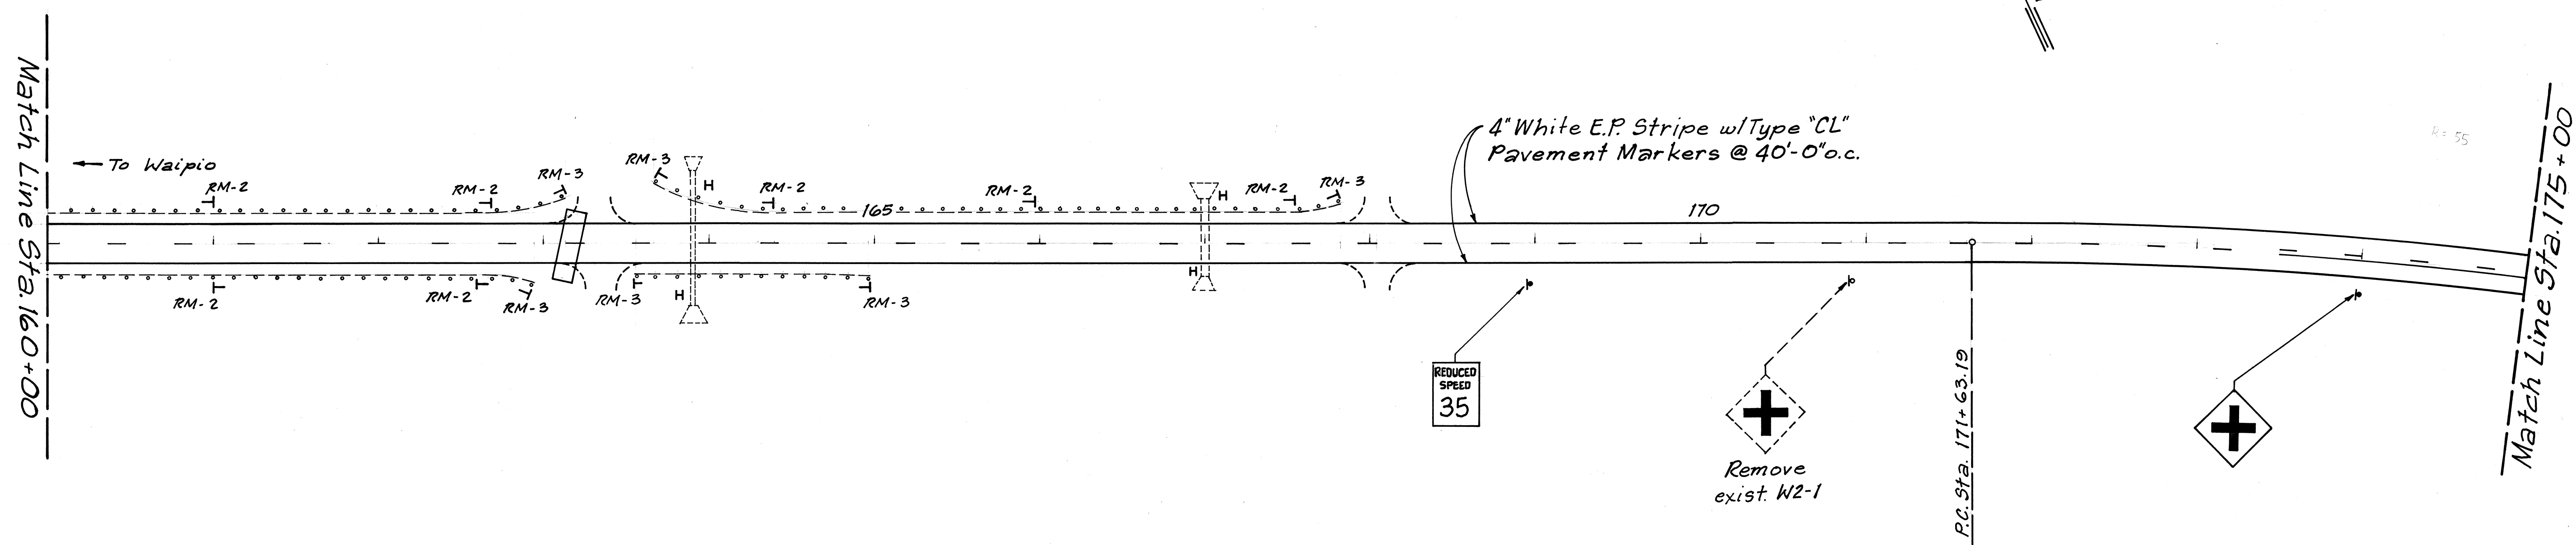

ORIGINAL PLAN	DATE
SURVEY PLOTTED BY	
DRAWN BY	
DESIGNED BY	
CHECKED BY	
NO.	

STATE OF HAWAII
DEPARTMENT OF TRANSPORTATION
HIGHWAYS DIVISION



PLAN
ROADWAY, STRIPING & SIGNS

HONOKAA-WAIPIO ROAD RESURFACING
PROJ. No. 240A-01-92M
HAMAKUA, HAWAII

Scale: 1" = 50' Date: April, 1992

SHEET No. 3 OF 18 SHEETS

FED. ROAD DIST. NO.	STATE	PROJ. NO.	FISCAL YEAR	SHEET NO.	TOTAL SHEETS
HAWAII	HAW.	240A-01-92M	1992	8	31

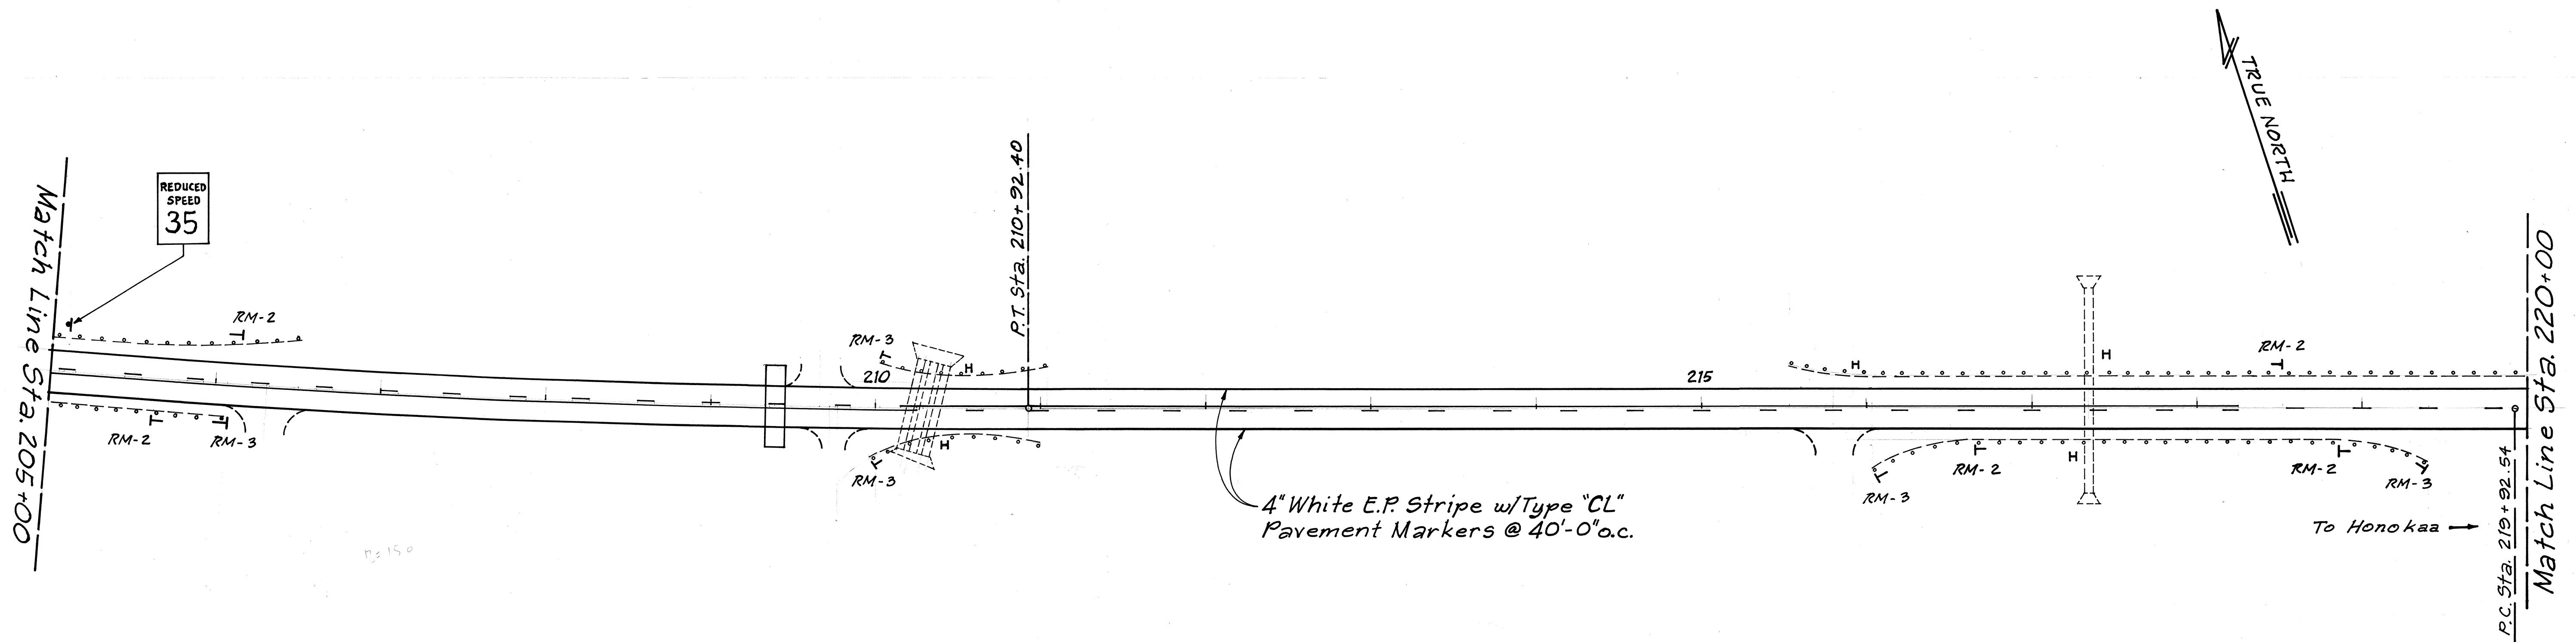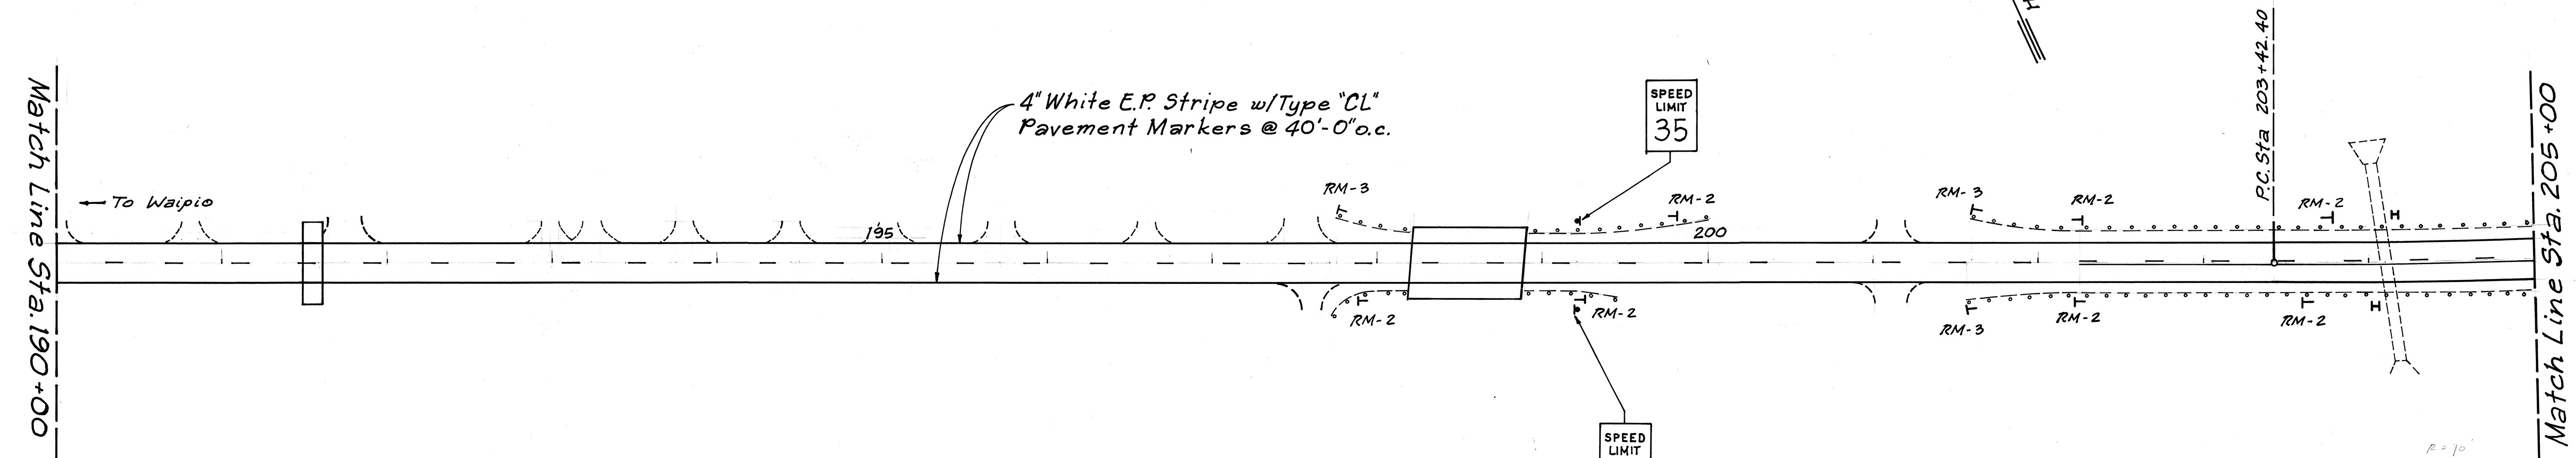

SURVEY PLOTTED BY	DATE
DRAWN BY	
TRACED BY	
QUANTITIES BY	
CHECKED BY	
ORIGINAL PLAN	
NOTE BOOK	
NO.	

STATE OF HAWAII
DEPARTMENT OF TRANSPORTATION
HIGHWAYS DIVISION



PLAN
ROADWAY, STRIPING & SIGNS

HONOKAA-WAIPIO ROAD RESURFACING
PROJ. No. 240A-01-92M
HAMAKUA, HAWAII

Scale: 1" = 50' Date: April, 1992

SHEET No. 4 OF 18 SHEETS

FED. ROAD DIST. NO.	STATE	PROJ. NO.	FISCAL YEAR	SHEET NO.	TOTAL SHEETS
HAWAII	HAW.	240A-01-92M	1992	9	31

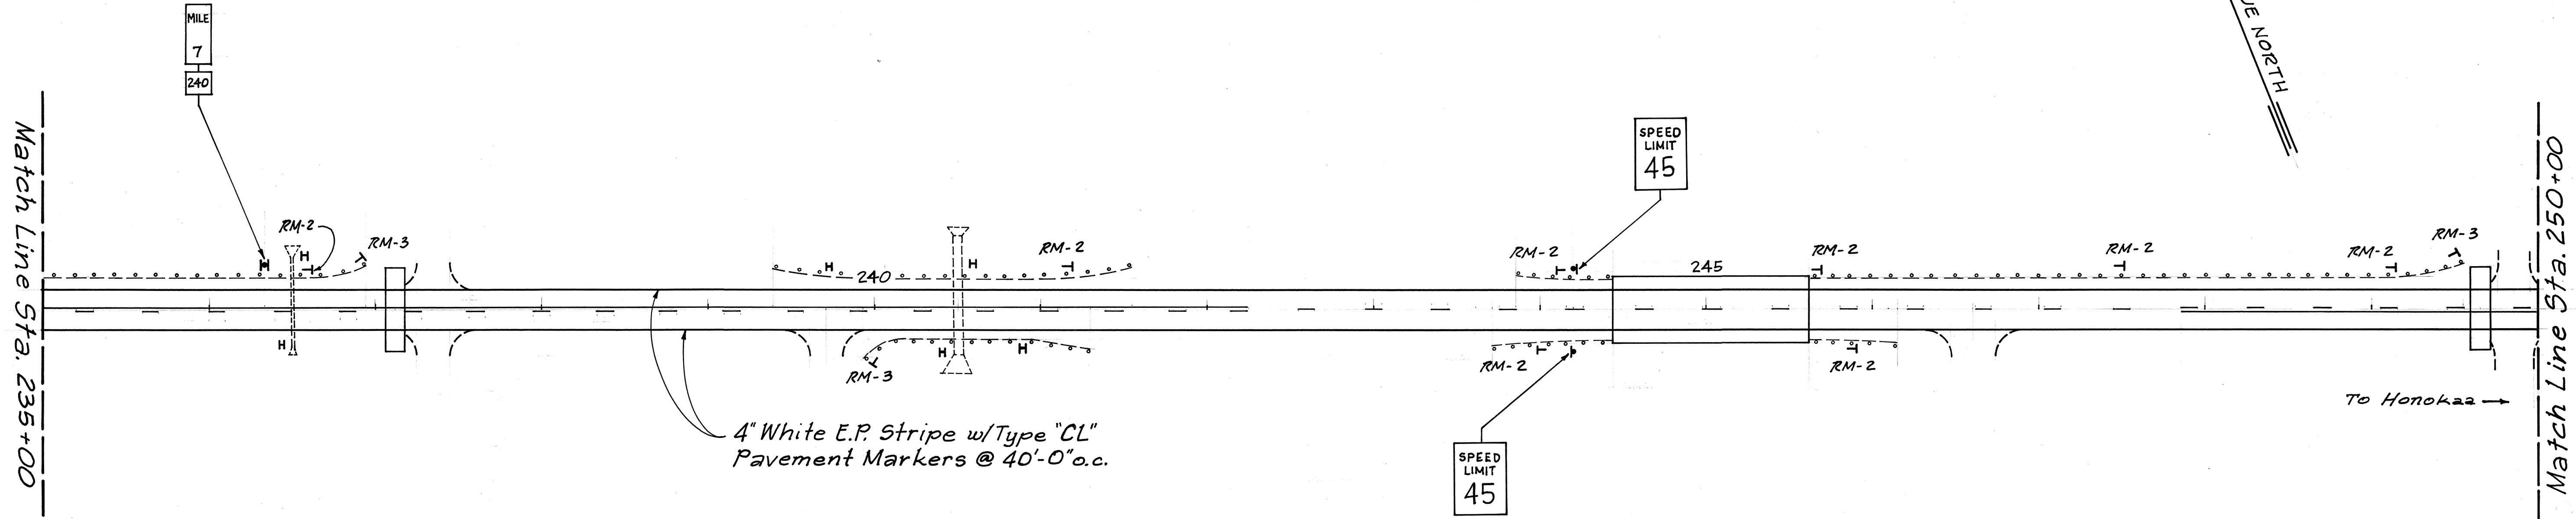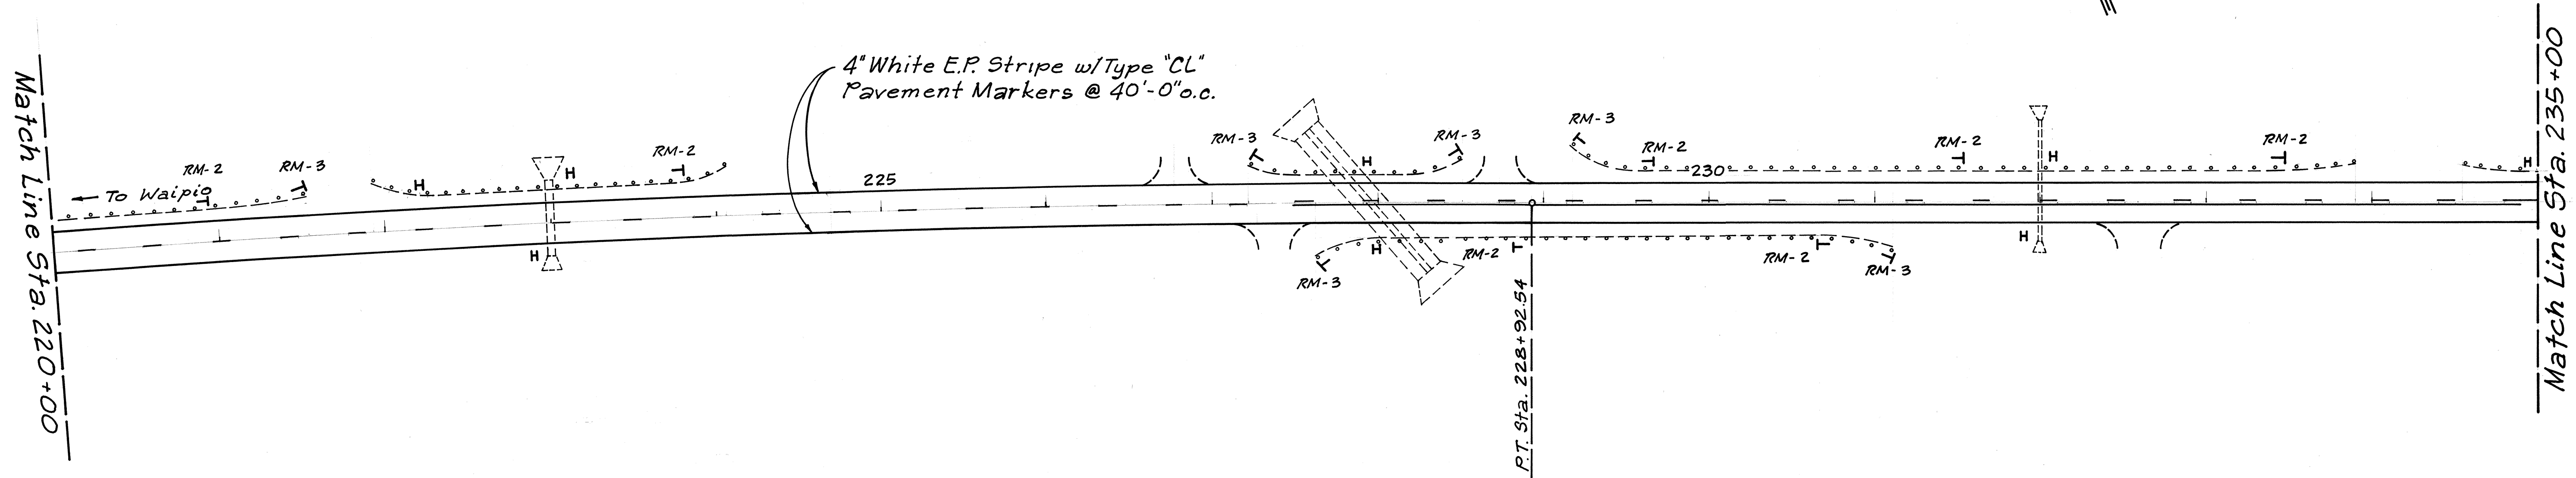

SURVEY PLOTTED BY	DATE
DRAWN BY	
TRACED BY	
CHECKED BY	
NOTED BY	
NO.	

STATE OF HAWAII
DEPARTMENT OF TRANSPORTATION
HIGHWAYS DIVISION

PLAN

ROADWAY, STRIPING & SIGNS

HONOKAA - WAIPIO ROAD RESURFACING



PROJ. No. 240A-01-92M

HAMAKUA, HAWAII

Scale: 1"=50' Date: April, 1992

SHEET No. 5 OF 18 SHEETS

FED. ROAD DIST. NO.	STATE	PROJ. NO.	FISCAL YEAR	SHEET NO.	TOTAL SHEETS
HAWAII	HAW.	240A-01-92M	1992	10	31

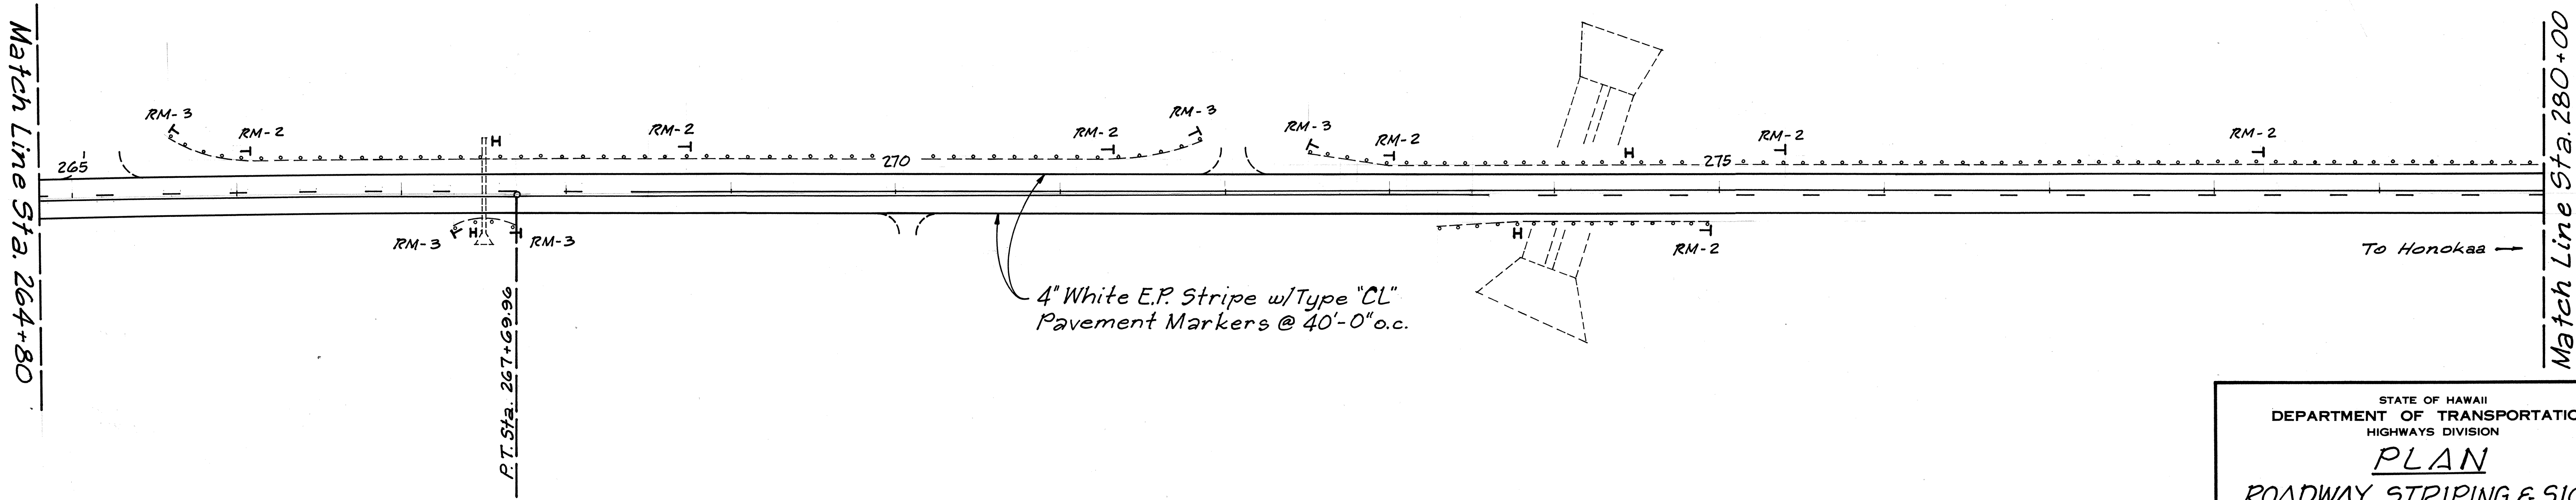
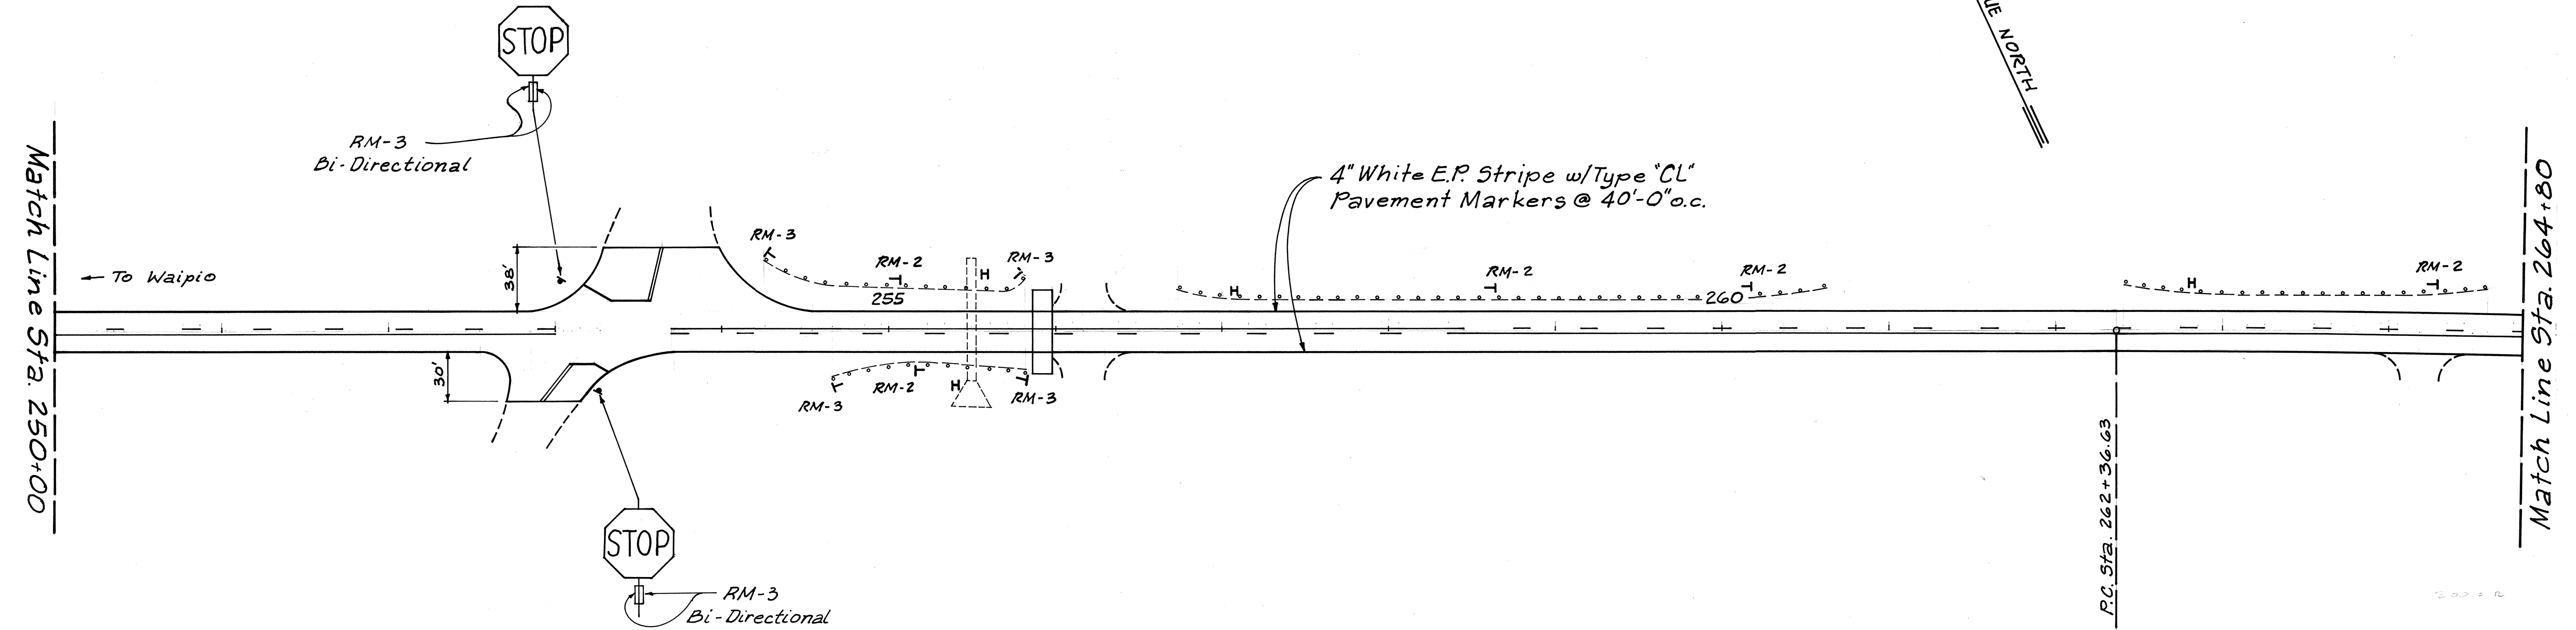


ORIGINAL PLAN	DATE
DRAWN BY	
DESIGNED BY	
QUANTITIES BY	
CHECKED BY	

STATE OF HAWAII
DEPARTMENT OF TRANSPORTATION
HIGHWAYS DIVISION

PLAN
ROADWAY, STRIPING & SIGNS
HONOKAA-WAIPIO ROAD RESURFACING
PROJ. No. 240A-01-92M
HAMAKUA, HAWAII
Scale: 1" = 50' Date: April, 1992
SHEET No. 6 OF 18 SHEETS

FED. ROAD DIST. NO.	STATE	PROJ. NO.	FISCAL YEAR	SHEET NO.	TOTAL SHEETS
HAWAII	HAW.	240A-01-92M	1992	11	31

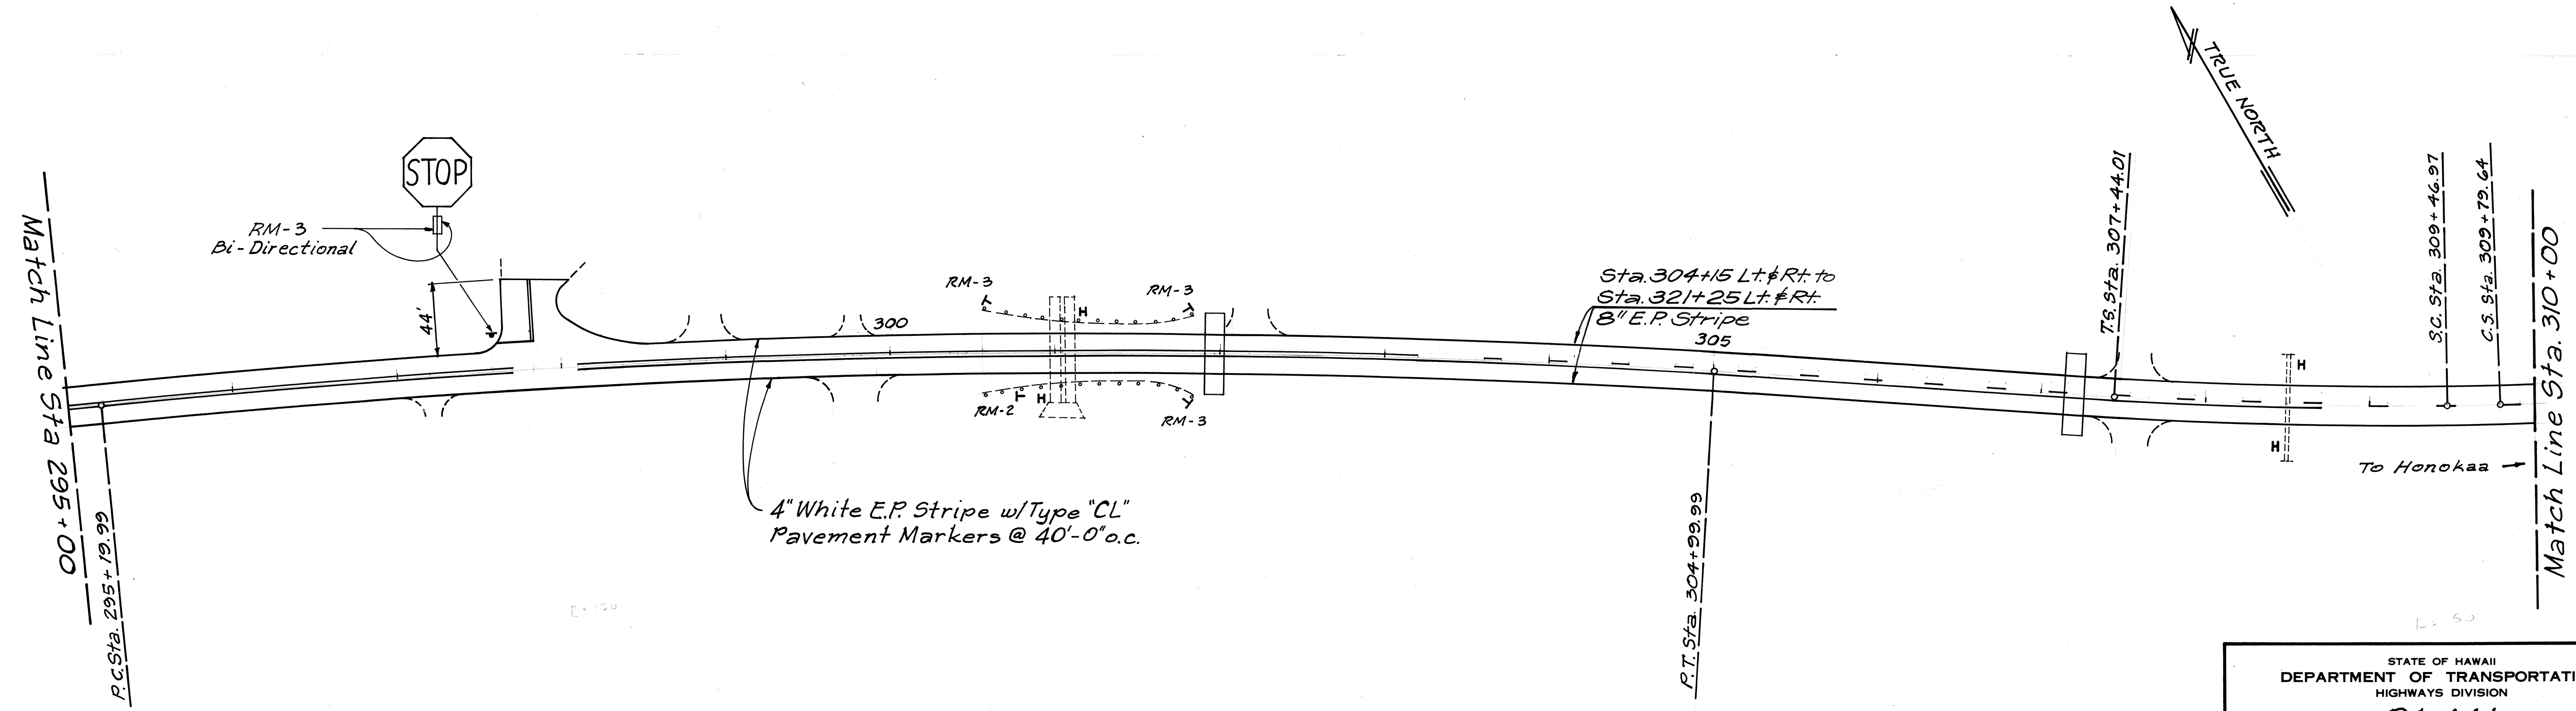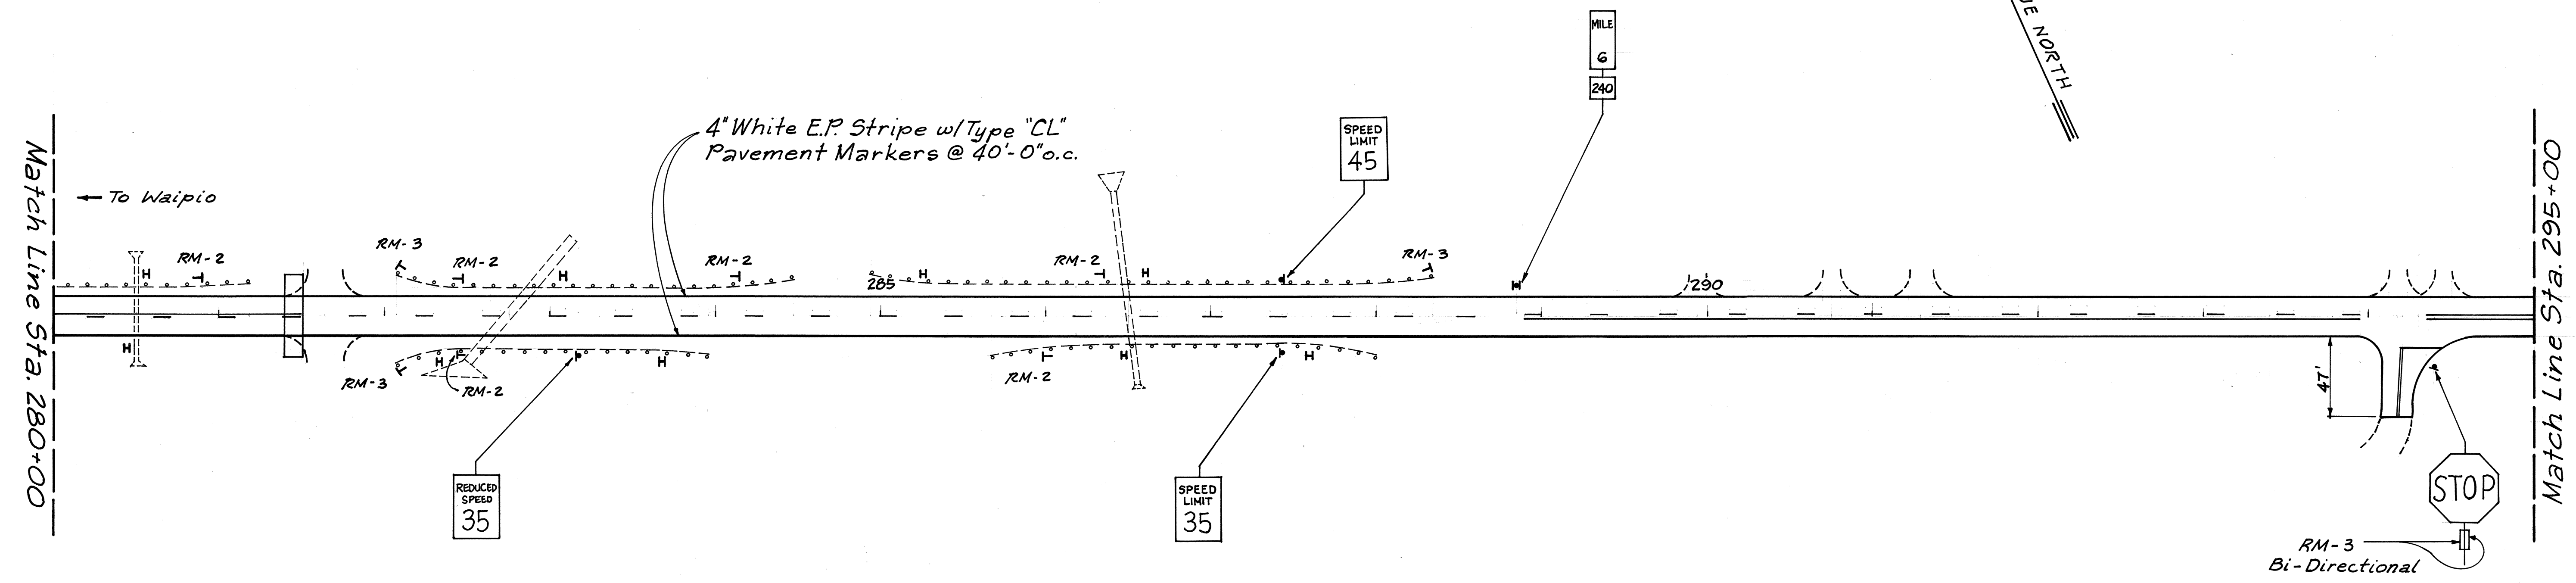

ORIGINAL PLAN	DATE
SURVEY PLOTTED BY	
DRAWN BY	
DESIGNED BY	
QUANTITIES BY	
CHECKED BY	
NO.	

STATE OF HAWAII
DEPARTMENT OF TRANSPORTATION
HIGHWAYS DIVISION


PLAN
ROADWAY, STRIPING & SIGNS

HONOKAA - WAIPIO ROAD RESURFACING
PROJ. No. 240A-01-92M
HAMAKUA, HAWAII

Scale: 1" = 50' Date: April, 1992

SHEET No. 7 OF 18 SHEETS

FED. ROAD DIST. NO.	STATE	PROJ. NO.	FISCAL YEAR	SHEET NO.	TOTAL SHEETS
HAWAII	HAW.	240A-01-92M	1992	12	31

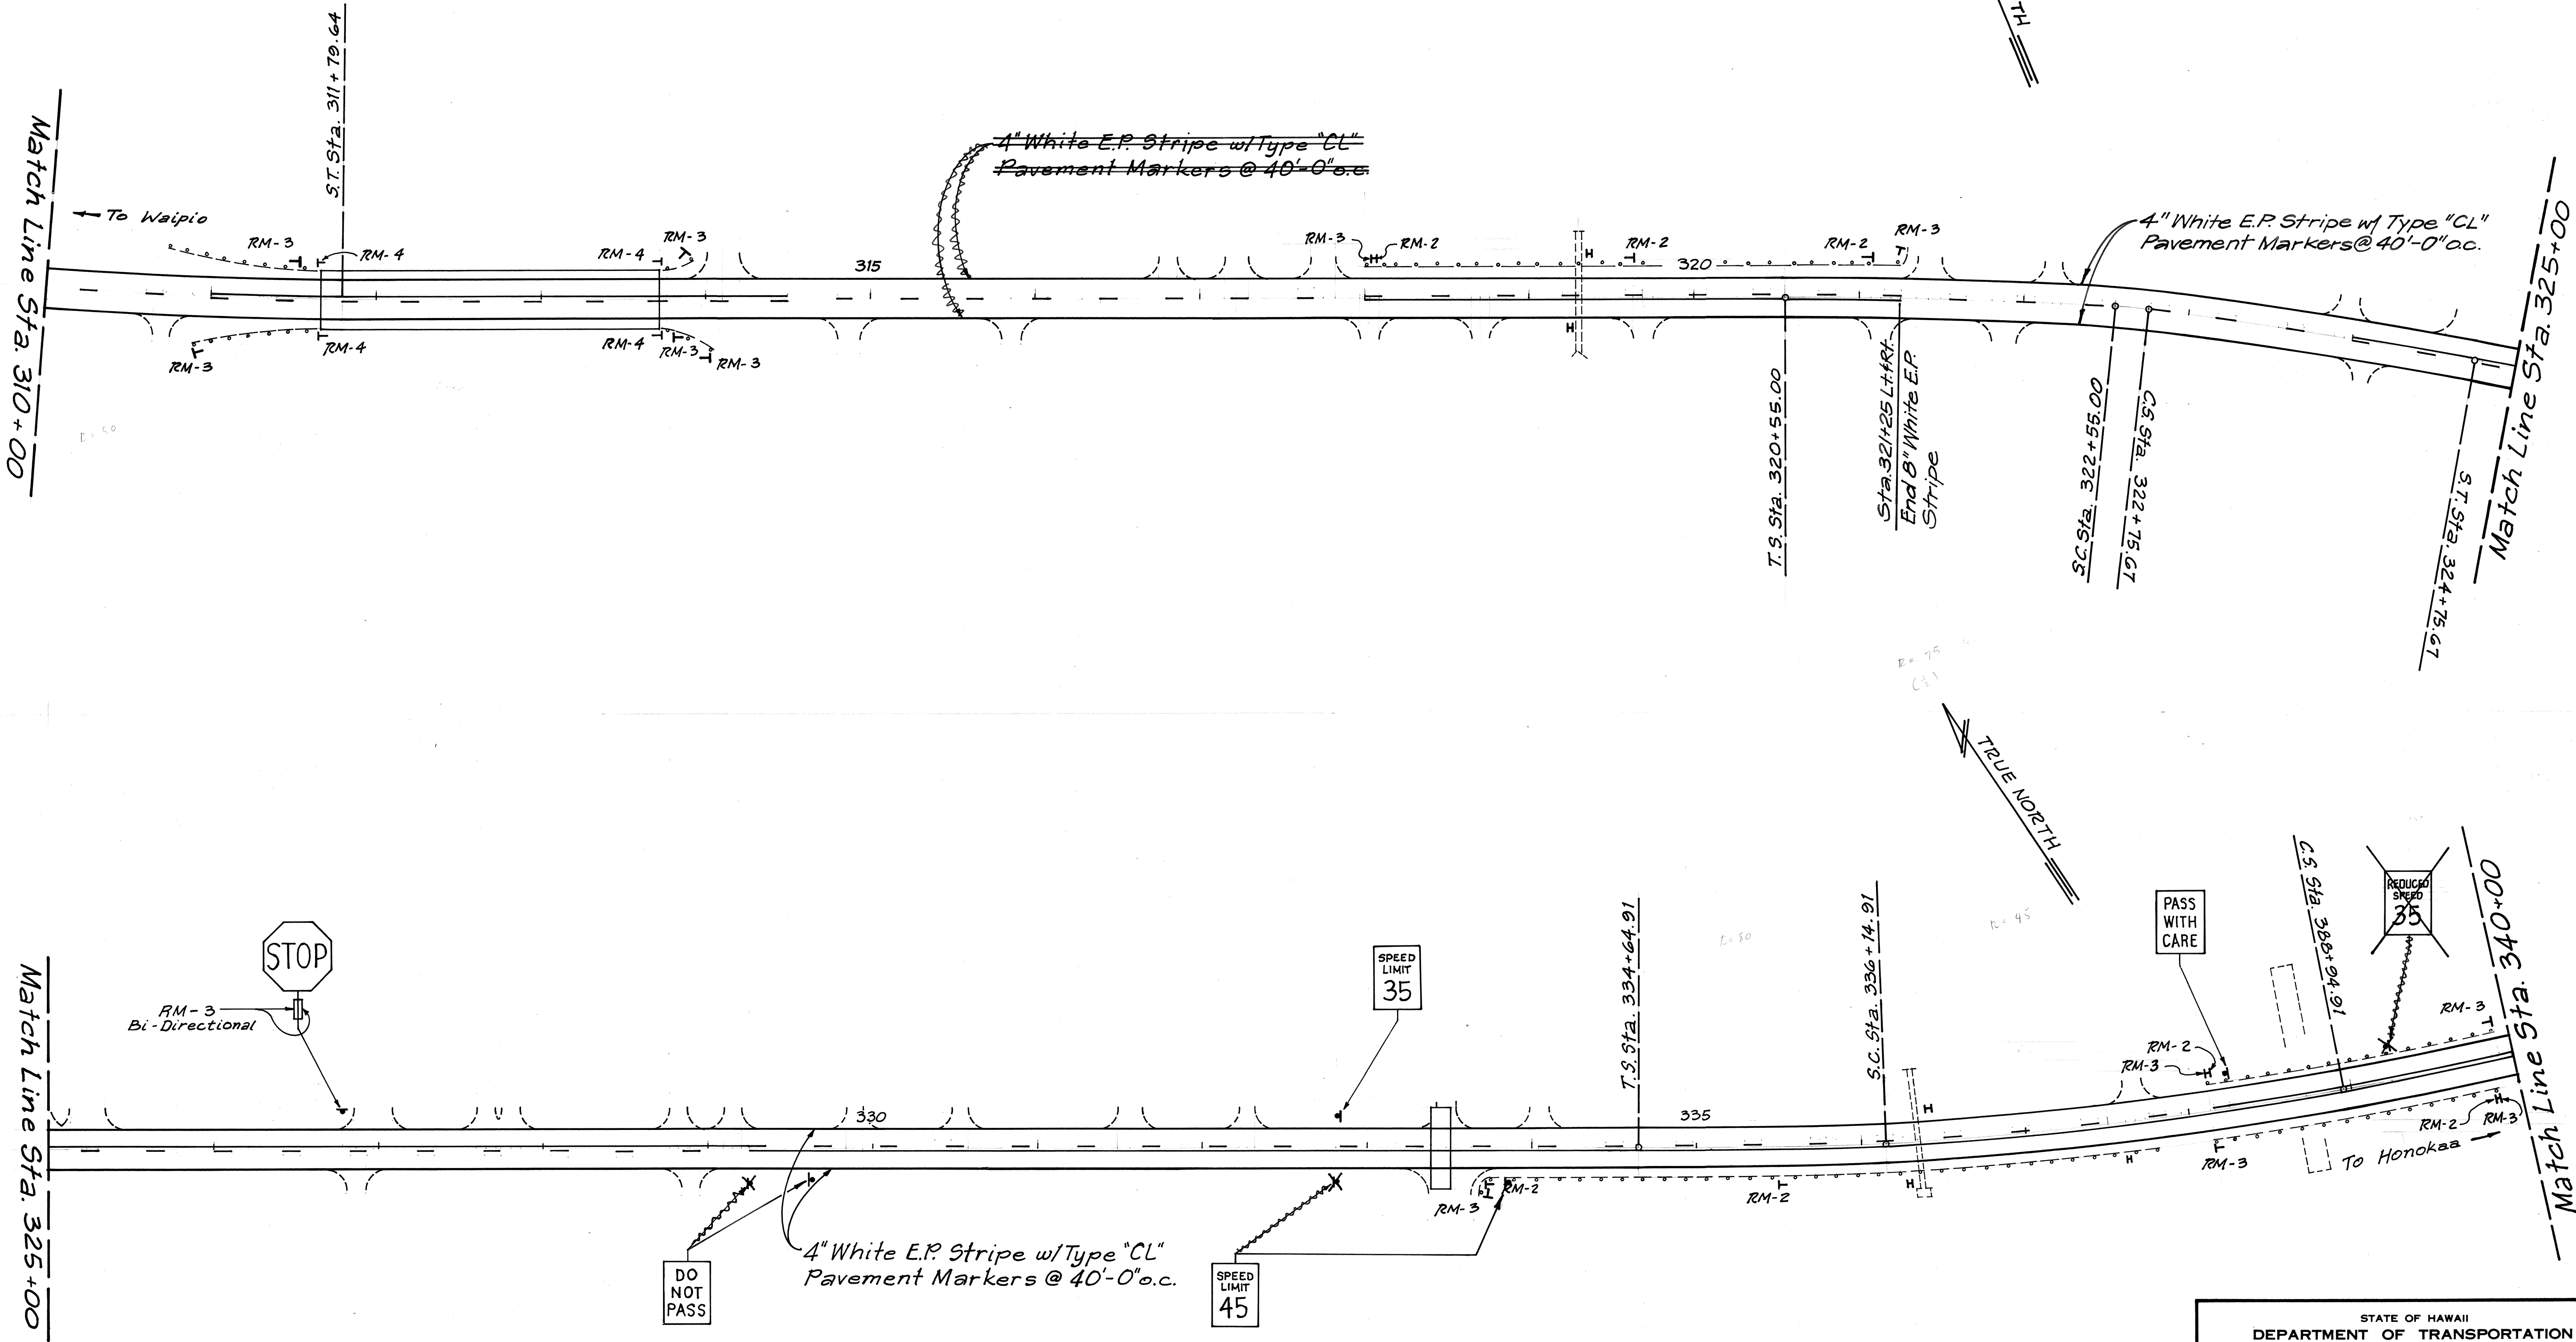

ORIGINAL PLAN	DATE
DESIGNED BY	
TRACED BY	
NOTED BY	
CHECKED BY	

STATE OF HAWAII
DEPARTMENT OF TRANSPORTATION
HIGHWAYS DIVISION

PLAN

ROADWAY, STRIPING & SIGNS

HONOKAA-WAIPIO ROAD RESURFACING


PROJ. No. 240A-01-92M

HAMAKUA, HAWAII

Scale: 1" = 50' Date: April, 1992

SHEET NO. 8 OF 18 SHEETS

FED. ROAD DIST. NO.	STATE	PROJ. NO.	FISCAL YEAR	SHEET NO.	TOTAL SHEETS
HAWAII	HAW.	240A-01-92M	1992	13	31

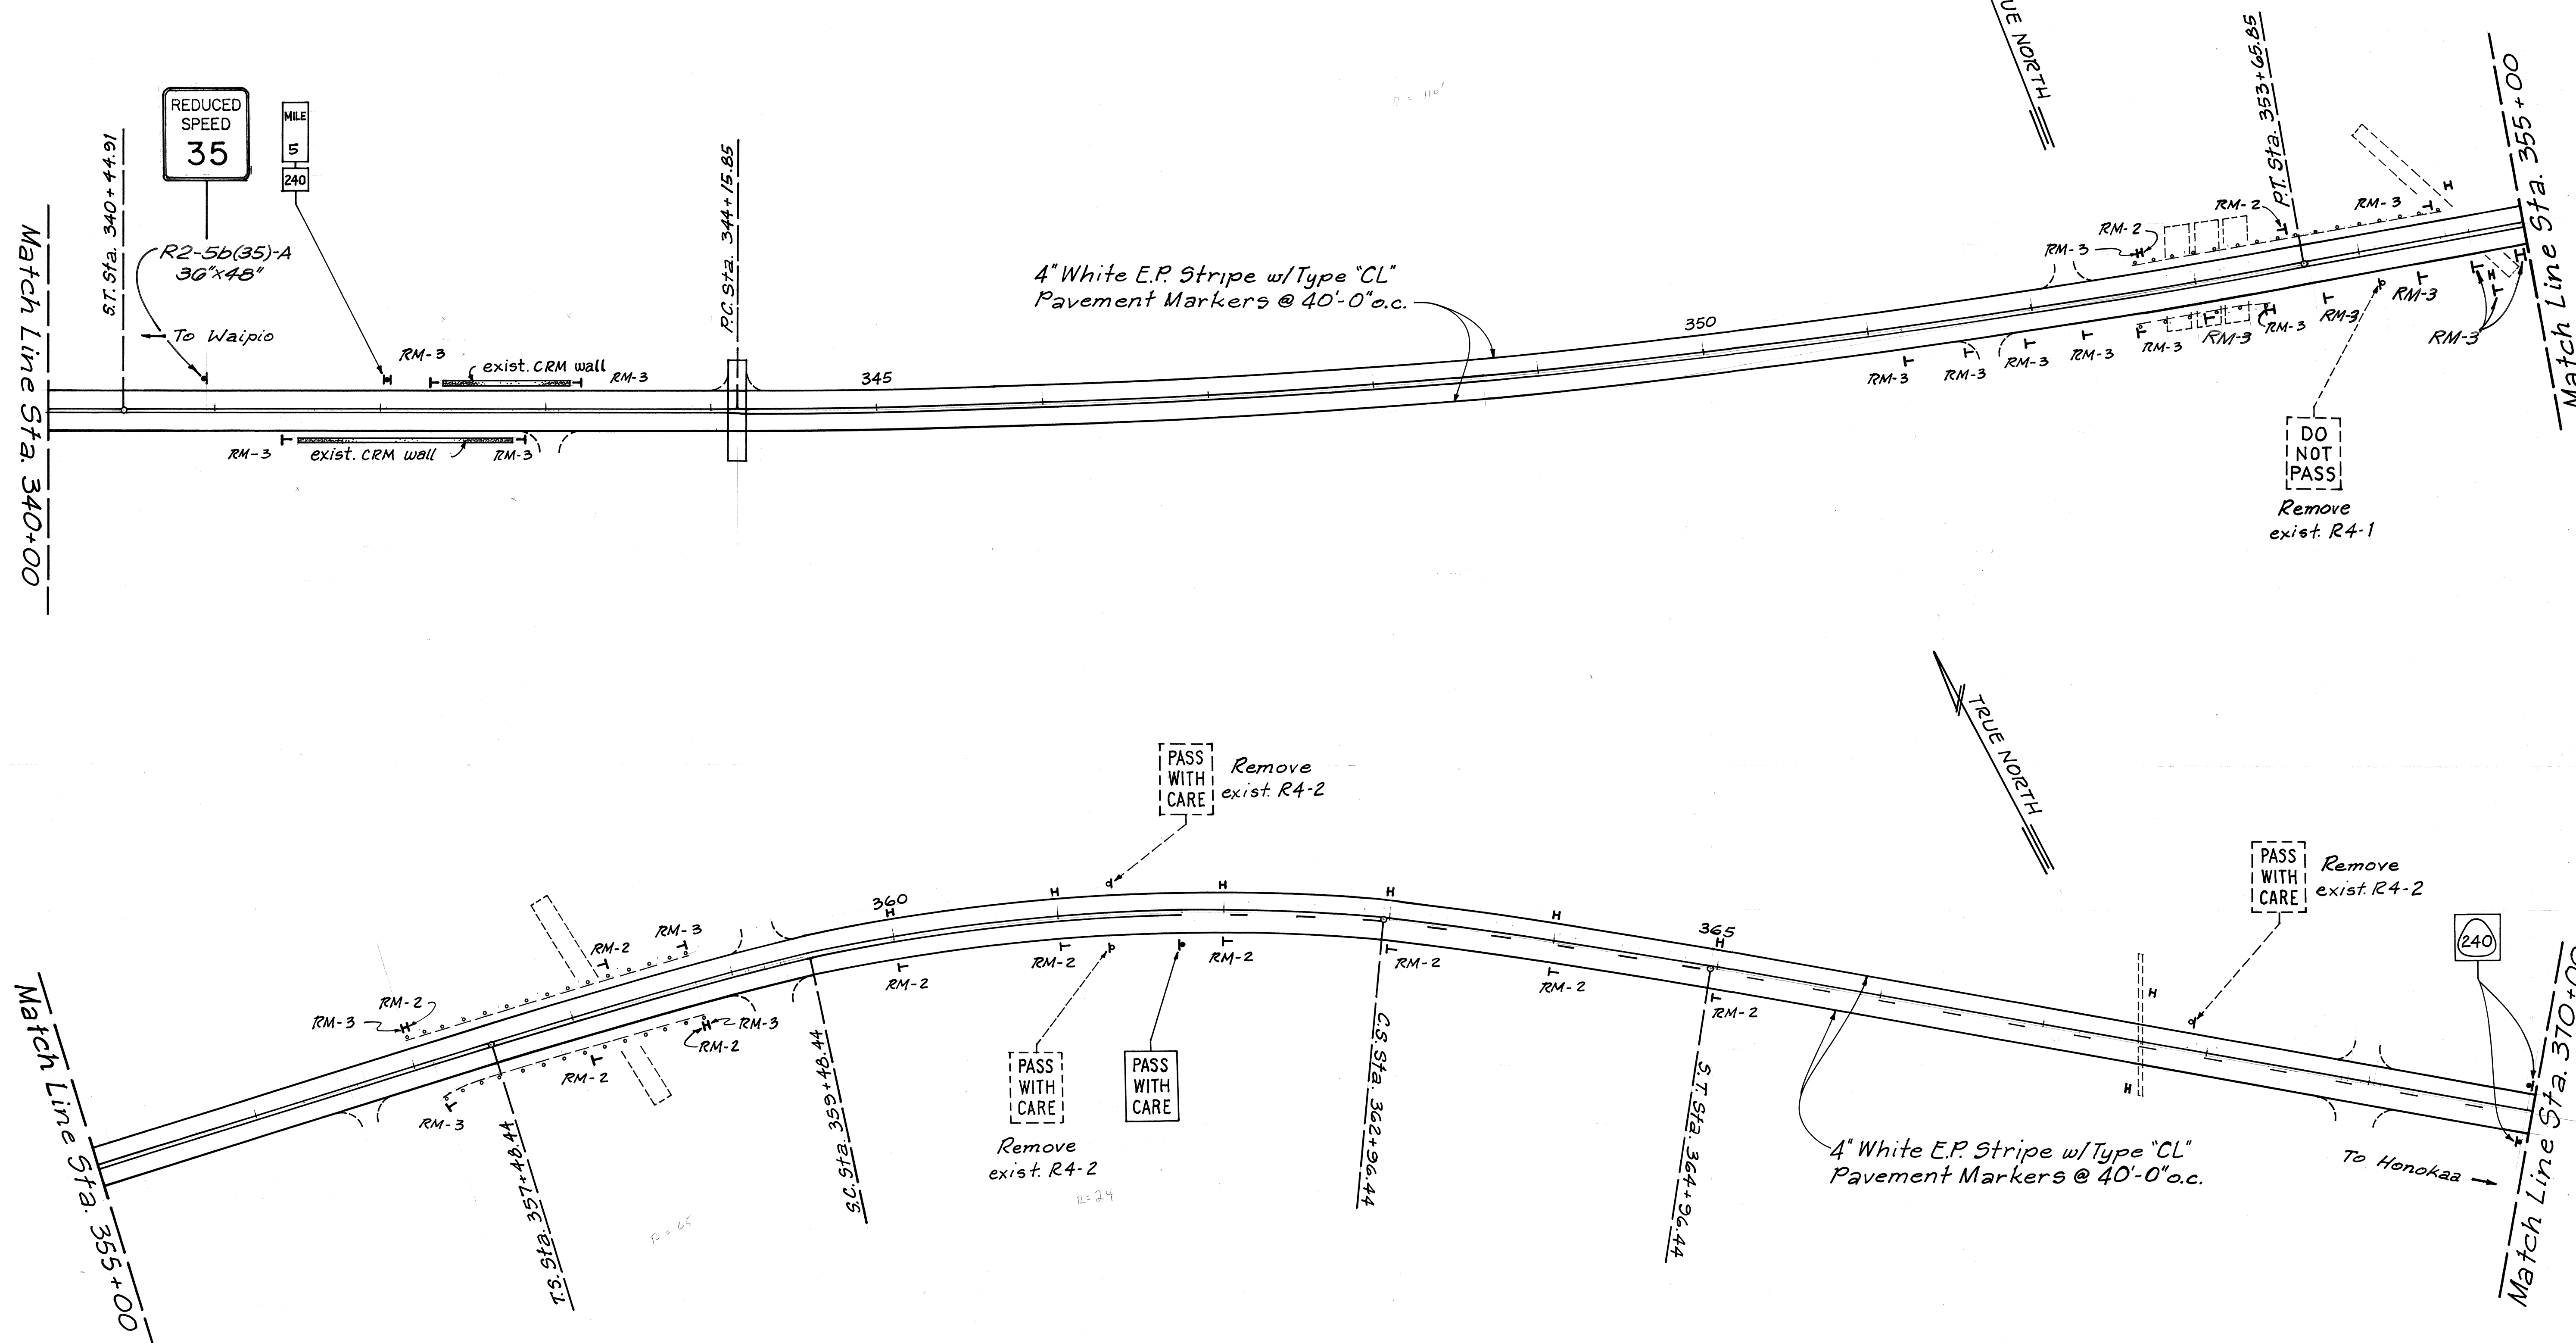

ORIGINAL PLAN	DATE
DRAWN BY	
CHECKED BY	
NOTED BY	
NO.	

STATE OF HAWAII
DEPARTMENT OF TRANSPORTATION
HIGHWAYS DIVISION

PLAN
ROADWAY, STRIPING & SIGNS



HONOKAA-WAIPIO ROAD RESURFACING

PROJ. No. 240A-01-92M
HAMAKUA, HAWAII

Scale: 1" = 50' Date: April, 1992

SHEET No. 9 OF 18 SHEETS

FED. ROAD DIST. NO.	STATE	PROJ. NO.	FISCAL YEAR	SHEET NO.	TOTAL SHEETS
HAWAII	HAW.	240A-01-92 M	1992	14	31

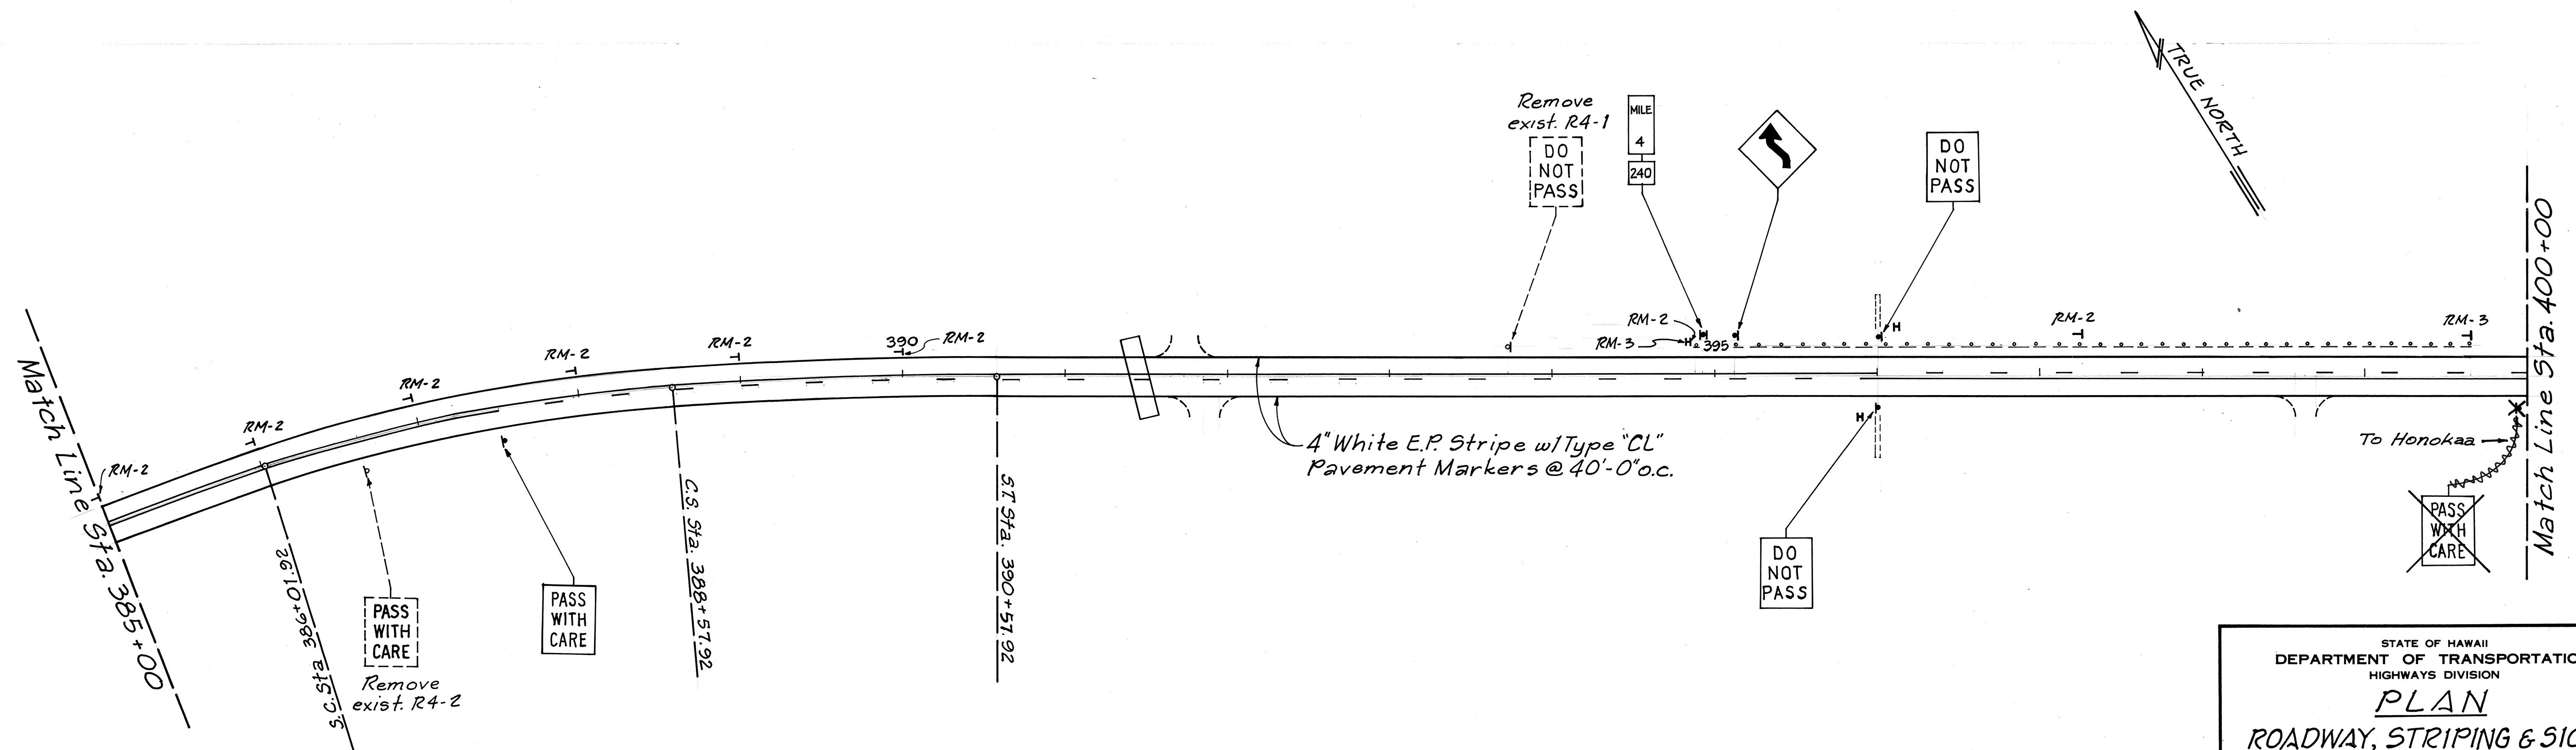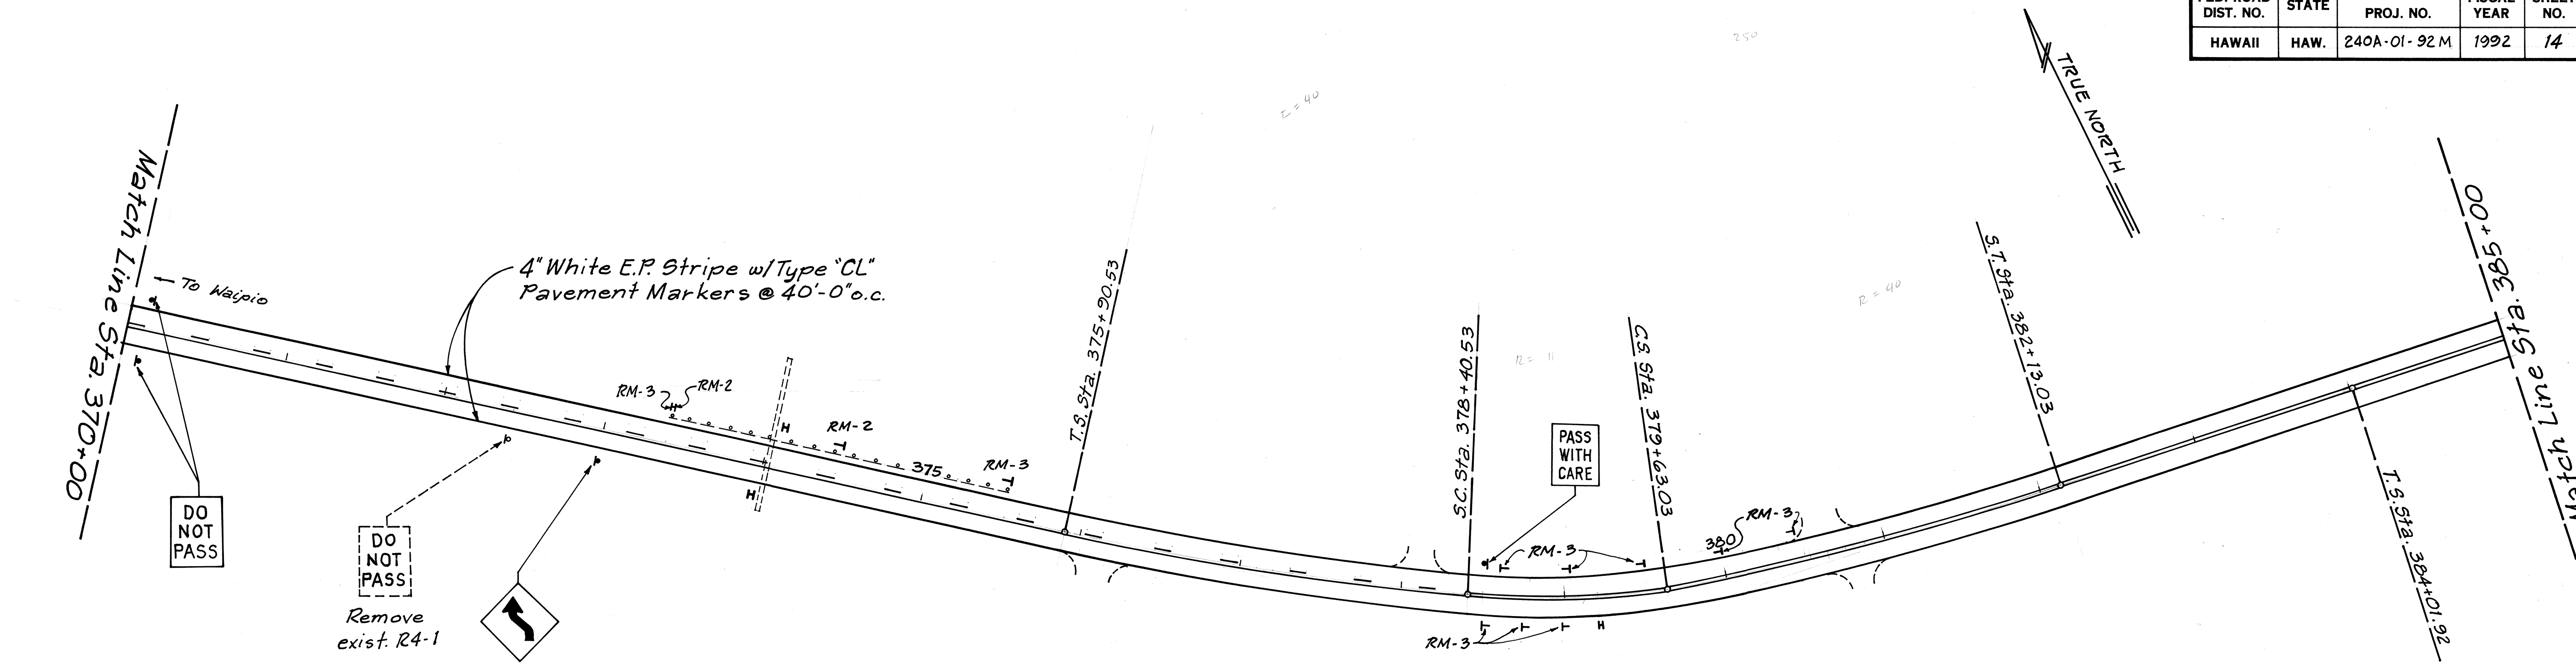

DATE	_____
SURVEY PLOTTED BY	_____
DRAWN BY	_____
DESIGNED BY	_____
CHECKED BY	_____
ORIGINAL PLAN	_____
NOTE BOOK	_____
No.	_____

STATE OF HAWAII
DEPARTMENT OF TRANSPORTATION
HIGHWAYS DIVISION

PLAN

ROADWAY, STRIPING & SIGNS


HONOKAA-WAIPIO ROAD RESURFACING

PROJ. No. 240A-01-92 M
HAMA KUA, HAWAII

Scale: 1" = 50' Date: April, 1992

SHEET No. 10 OF 18 SHEETS

FED. ROAD DIST. NO.	STATE	PROJ. NO.	FISCAL YEAR	SHEET NO.	TOTAL SHEETS
HAWAII	HAW.	240A-01-92M	1992	15	31

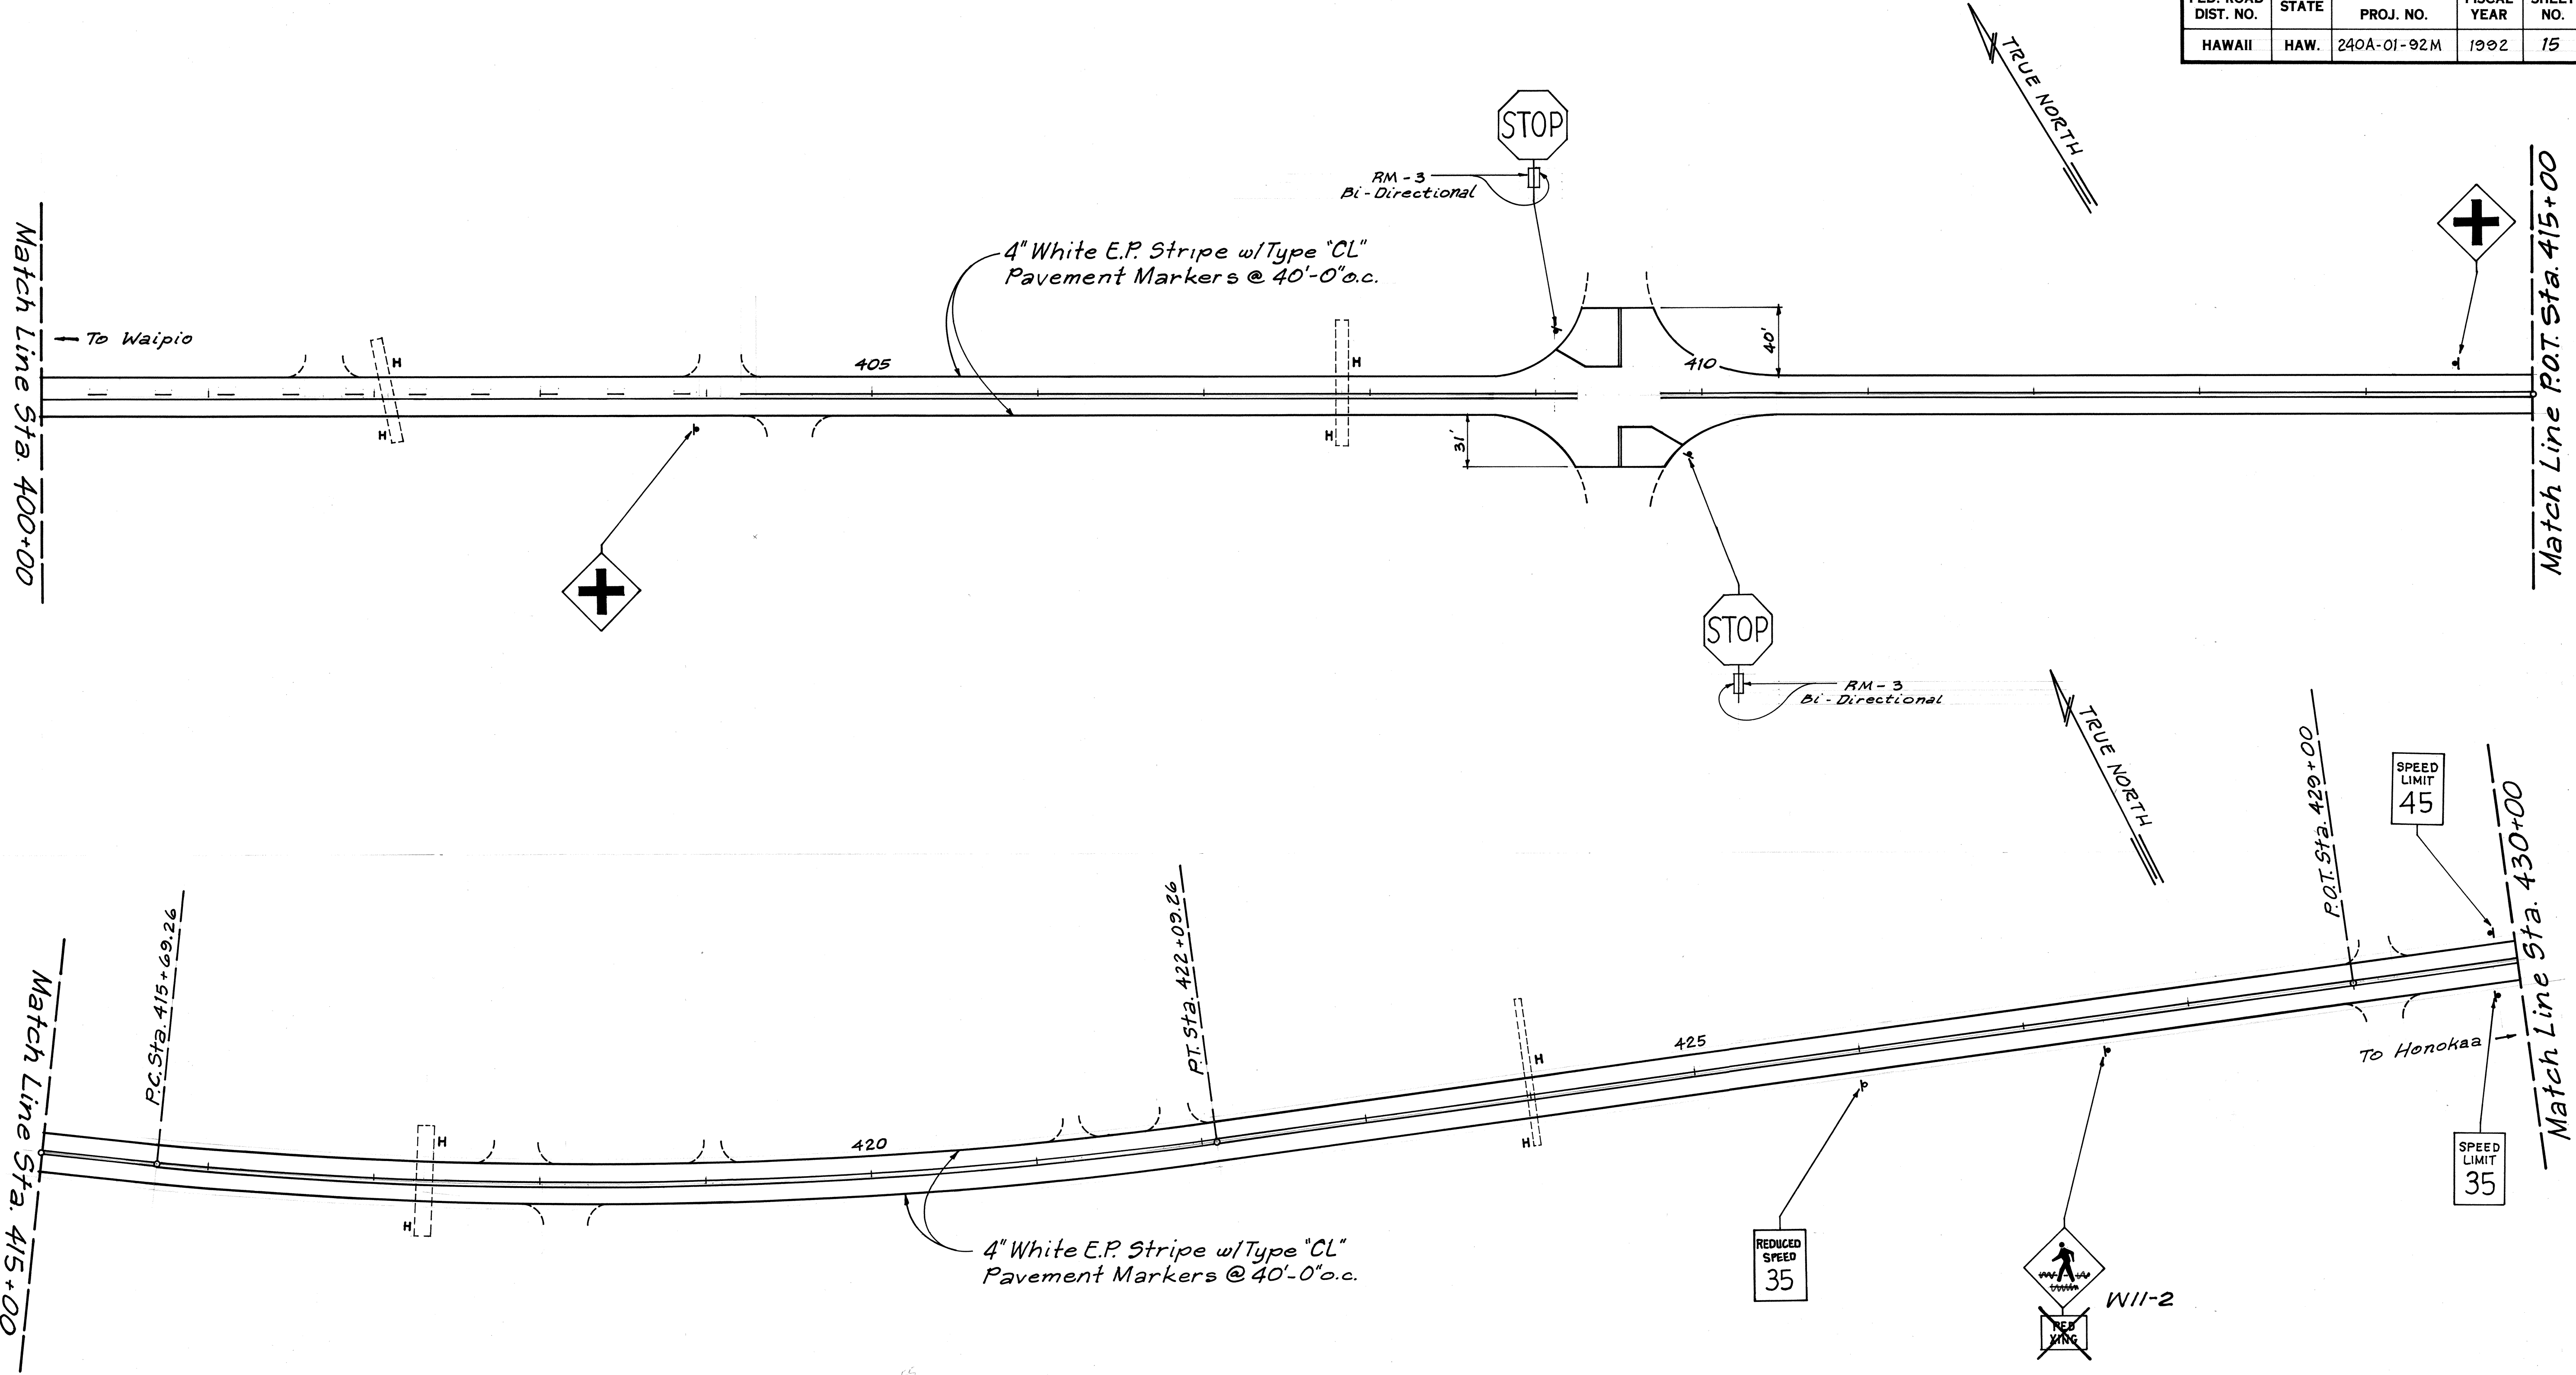

ORIGINAL PLAN	DATE
DRAWN BY	
DESIGNED BY	
QUANTITIES BY	
CHECKED BY	
NO.	

STATE OF HAWAII
DEPARTMENT OF TRANSPORTATION
HIGHWAYS DIVISION

PLAN

ROADWAY, STRIPING & SIGNS

HONOKAA - WAIPIO ROAD RESURFACING


PROJ. No. 240A-01-92M

HAMAKUA, HAWAII

Scale: 1" = 50' Date: April, 1992

SHEET NO. 11 OF 18 SHEETS

FED. ROAD DIST. NO.	STATE	FED. AID PROJ. NO.	FISCAL YEAR	SHEET NO.	TOTAL SHEETS
HAWAII	HAW.	240A-01-92M	1992	16	31

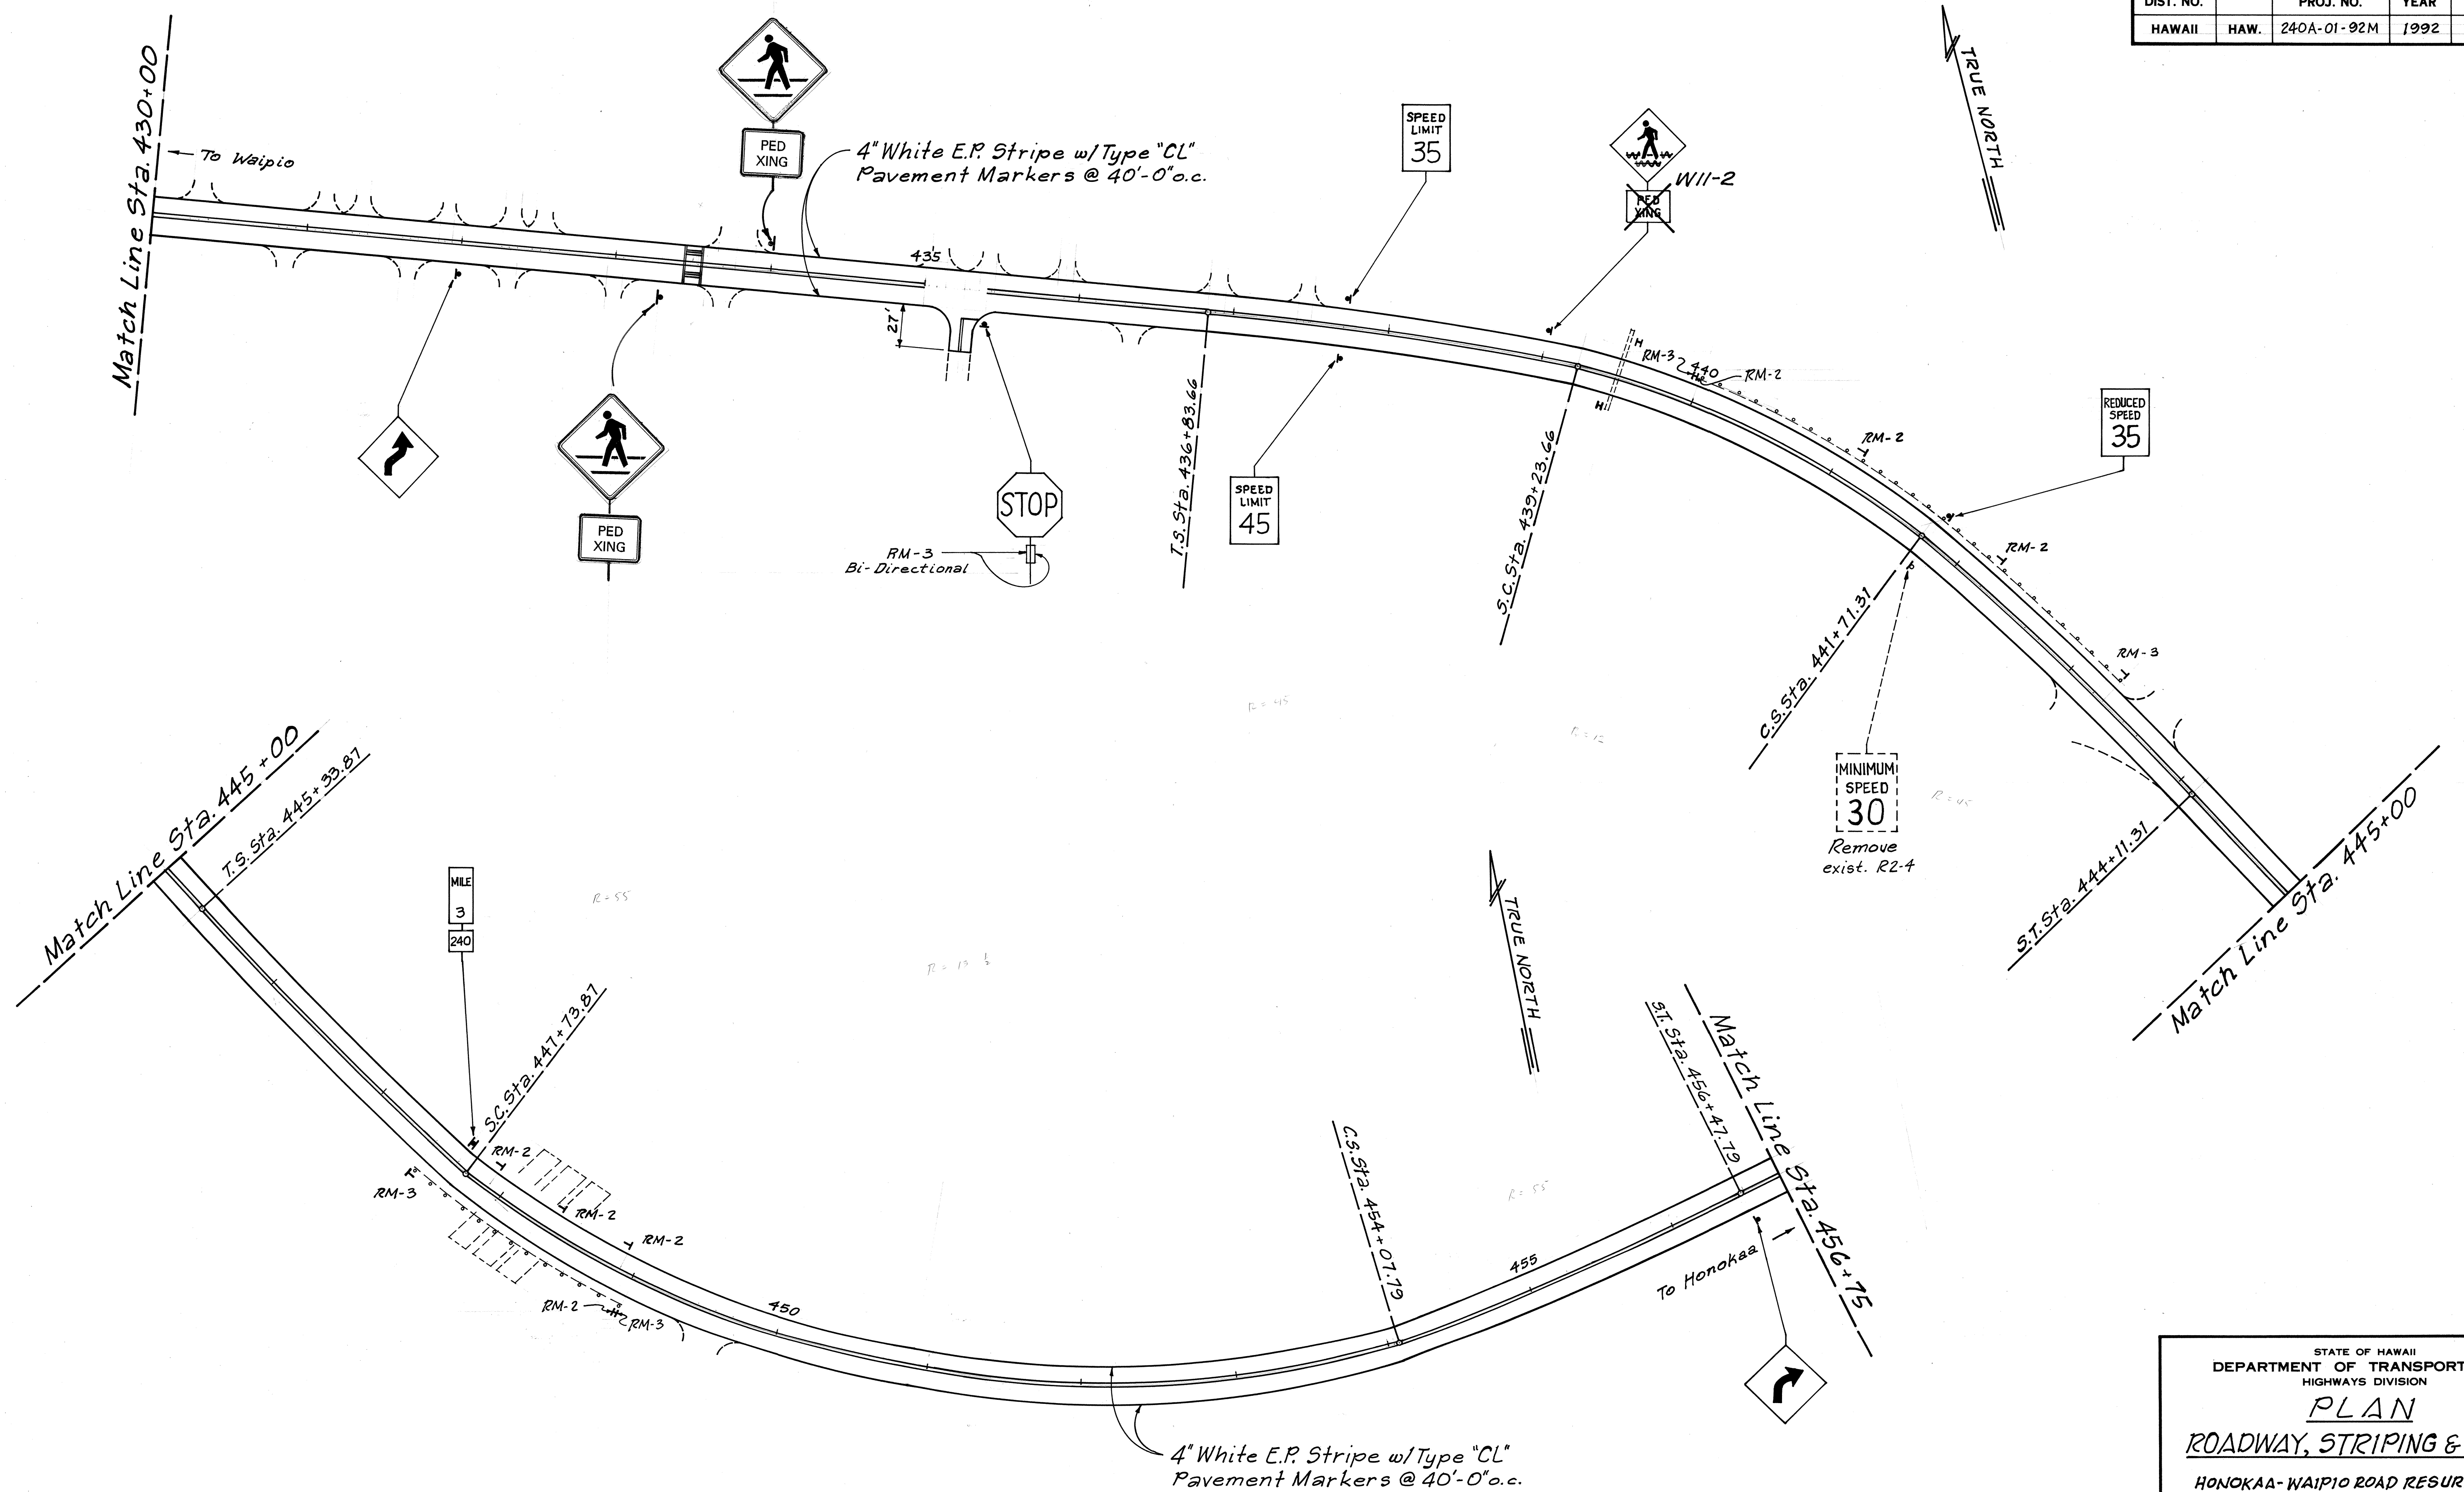

SURVEY PLOTTED BY	DATE
DRAWN BY	
DESIGNED BY	
QUANTITIES BY	
CHECKED BY	
ORIGINAL PLAN	
NOTE BOOK	
NO.	

STATE OF HAWAII
DEPARTMENT OF TRANSPORTATION
HIGHWAYS DIVISION


PLAN
ROADWAY, STRIPING & SIGNS

HONOKAA-WAIPIO ROAD RESURFACING
PROJ. No. 240A-01-92M
HAMAKUA, HAWAII

Scale: 1" = 50' Date: April, 1992

SHEET NO. 12 OF 18 SHEETS

FED. ROAD DIST. NO.	STATE	PROJ. NO.	FISCAL YEAR	SHEET NO.	TOTAL SHEETS
HAWAII	HAW.	240A-01-92M	1992	17	31

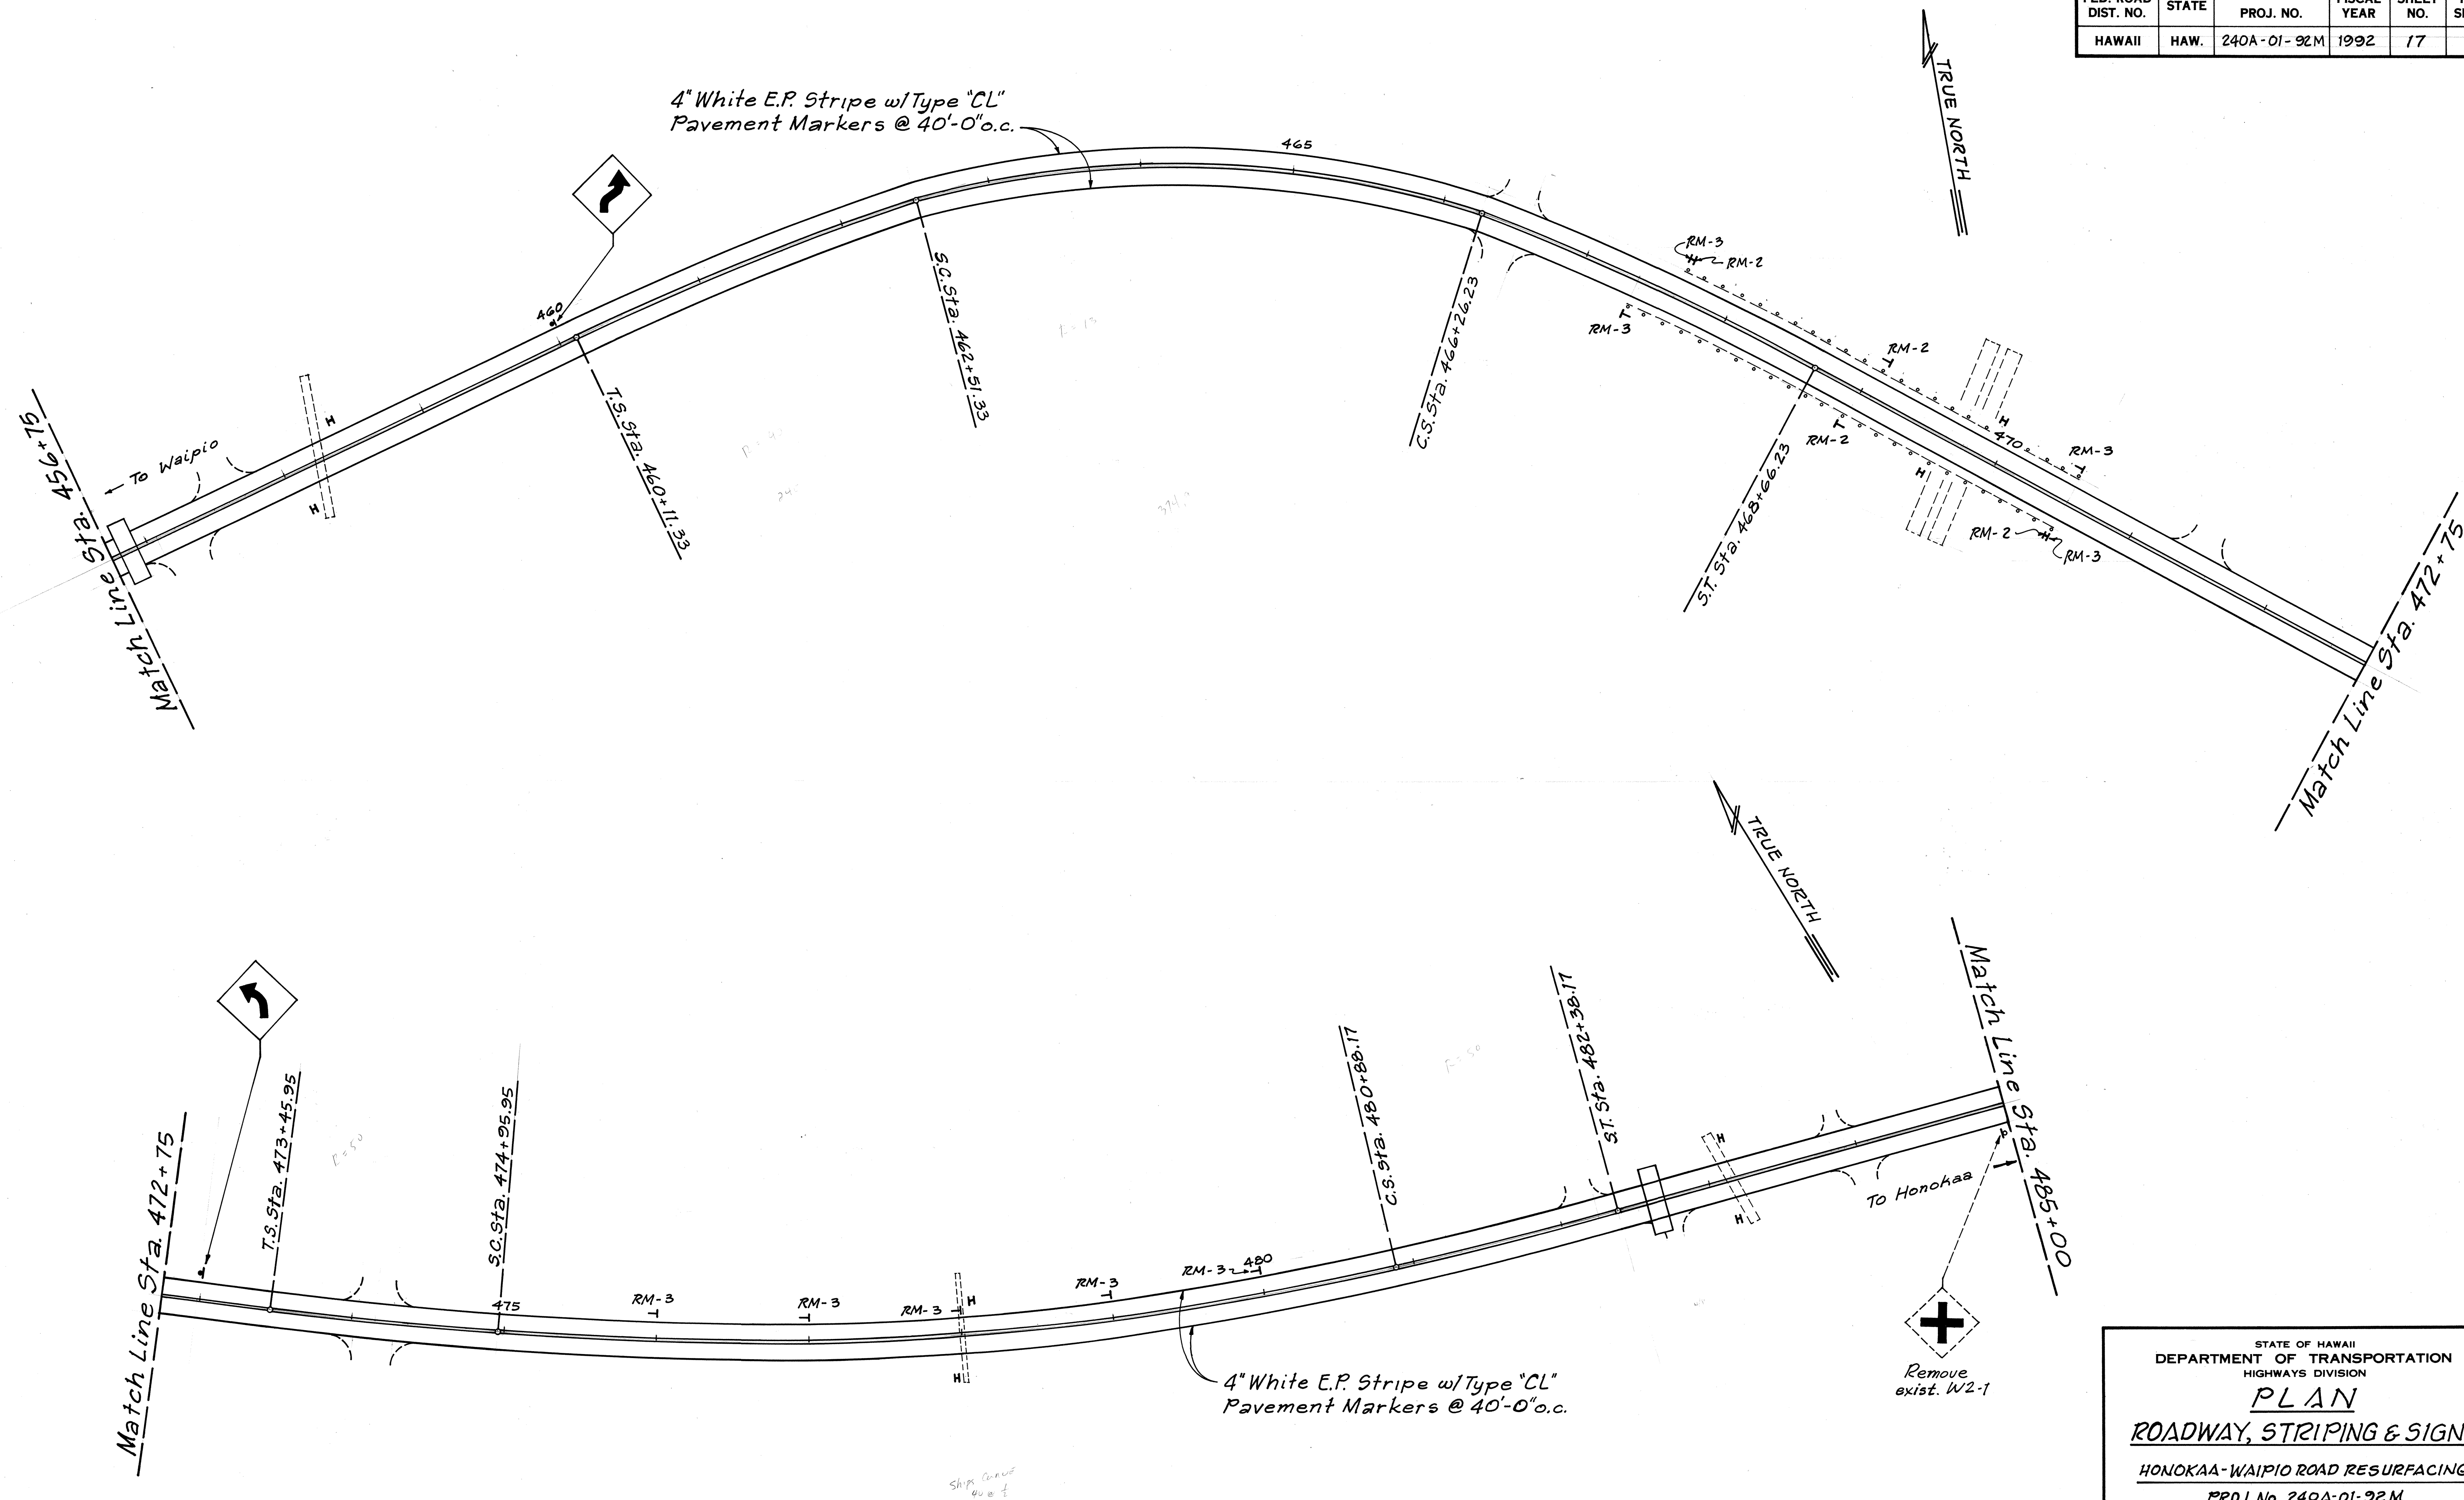

ORIGINAL PLAN	SURVEY PLOTTED BY	DATE
NOTE BOOK	DRAWN BY	
	CHECKED BY	
	QUANTITIES BY	
	CHECKED BY	

STATE OF HAWAII
DEPARTMENT OF TRANSPORTATION
HIGHWAYS DIVISION


PLAN
ROADWAY, STRIPING & SIGNS

HONOKAA-WAIPIO ROAD RESURFACING
PROJ. No. 240A-01-92M
HAMAKUA, HAWAII

Scale: 1" = 50' Date: April, 1992

SHEET NO. 13 OF 18 SHEETS

FED. ROAD DIST. NO.	STATE	PROJ. NO.	FISCAL YEAR	SHEET NO.	TOTAL SHEETS
HAWAII	HAW.	240A-01-92M	1992	18	31

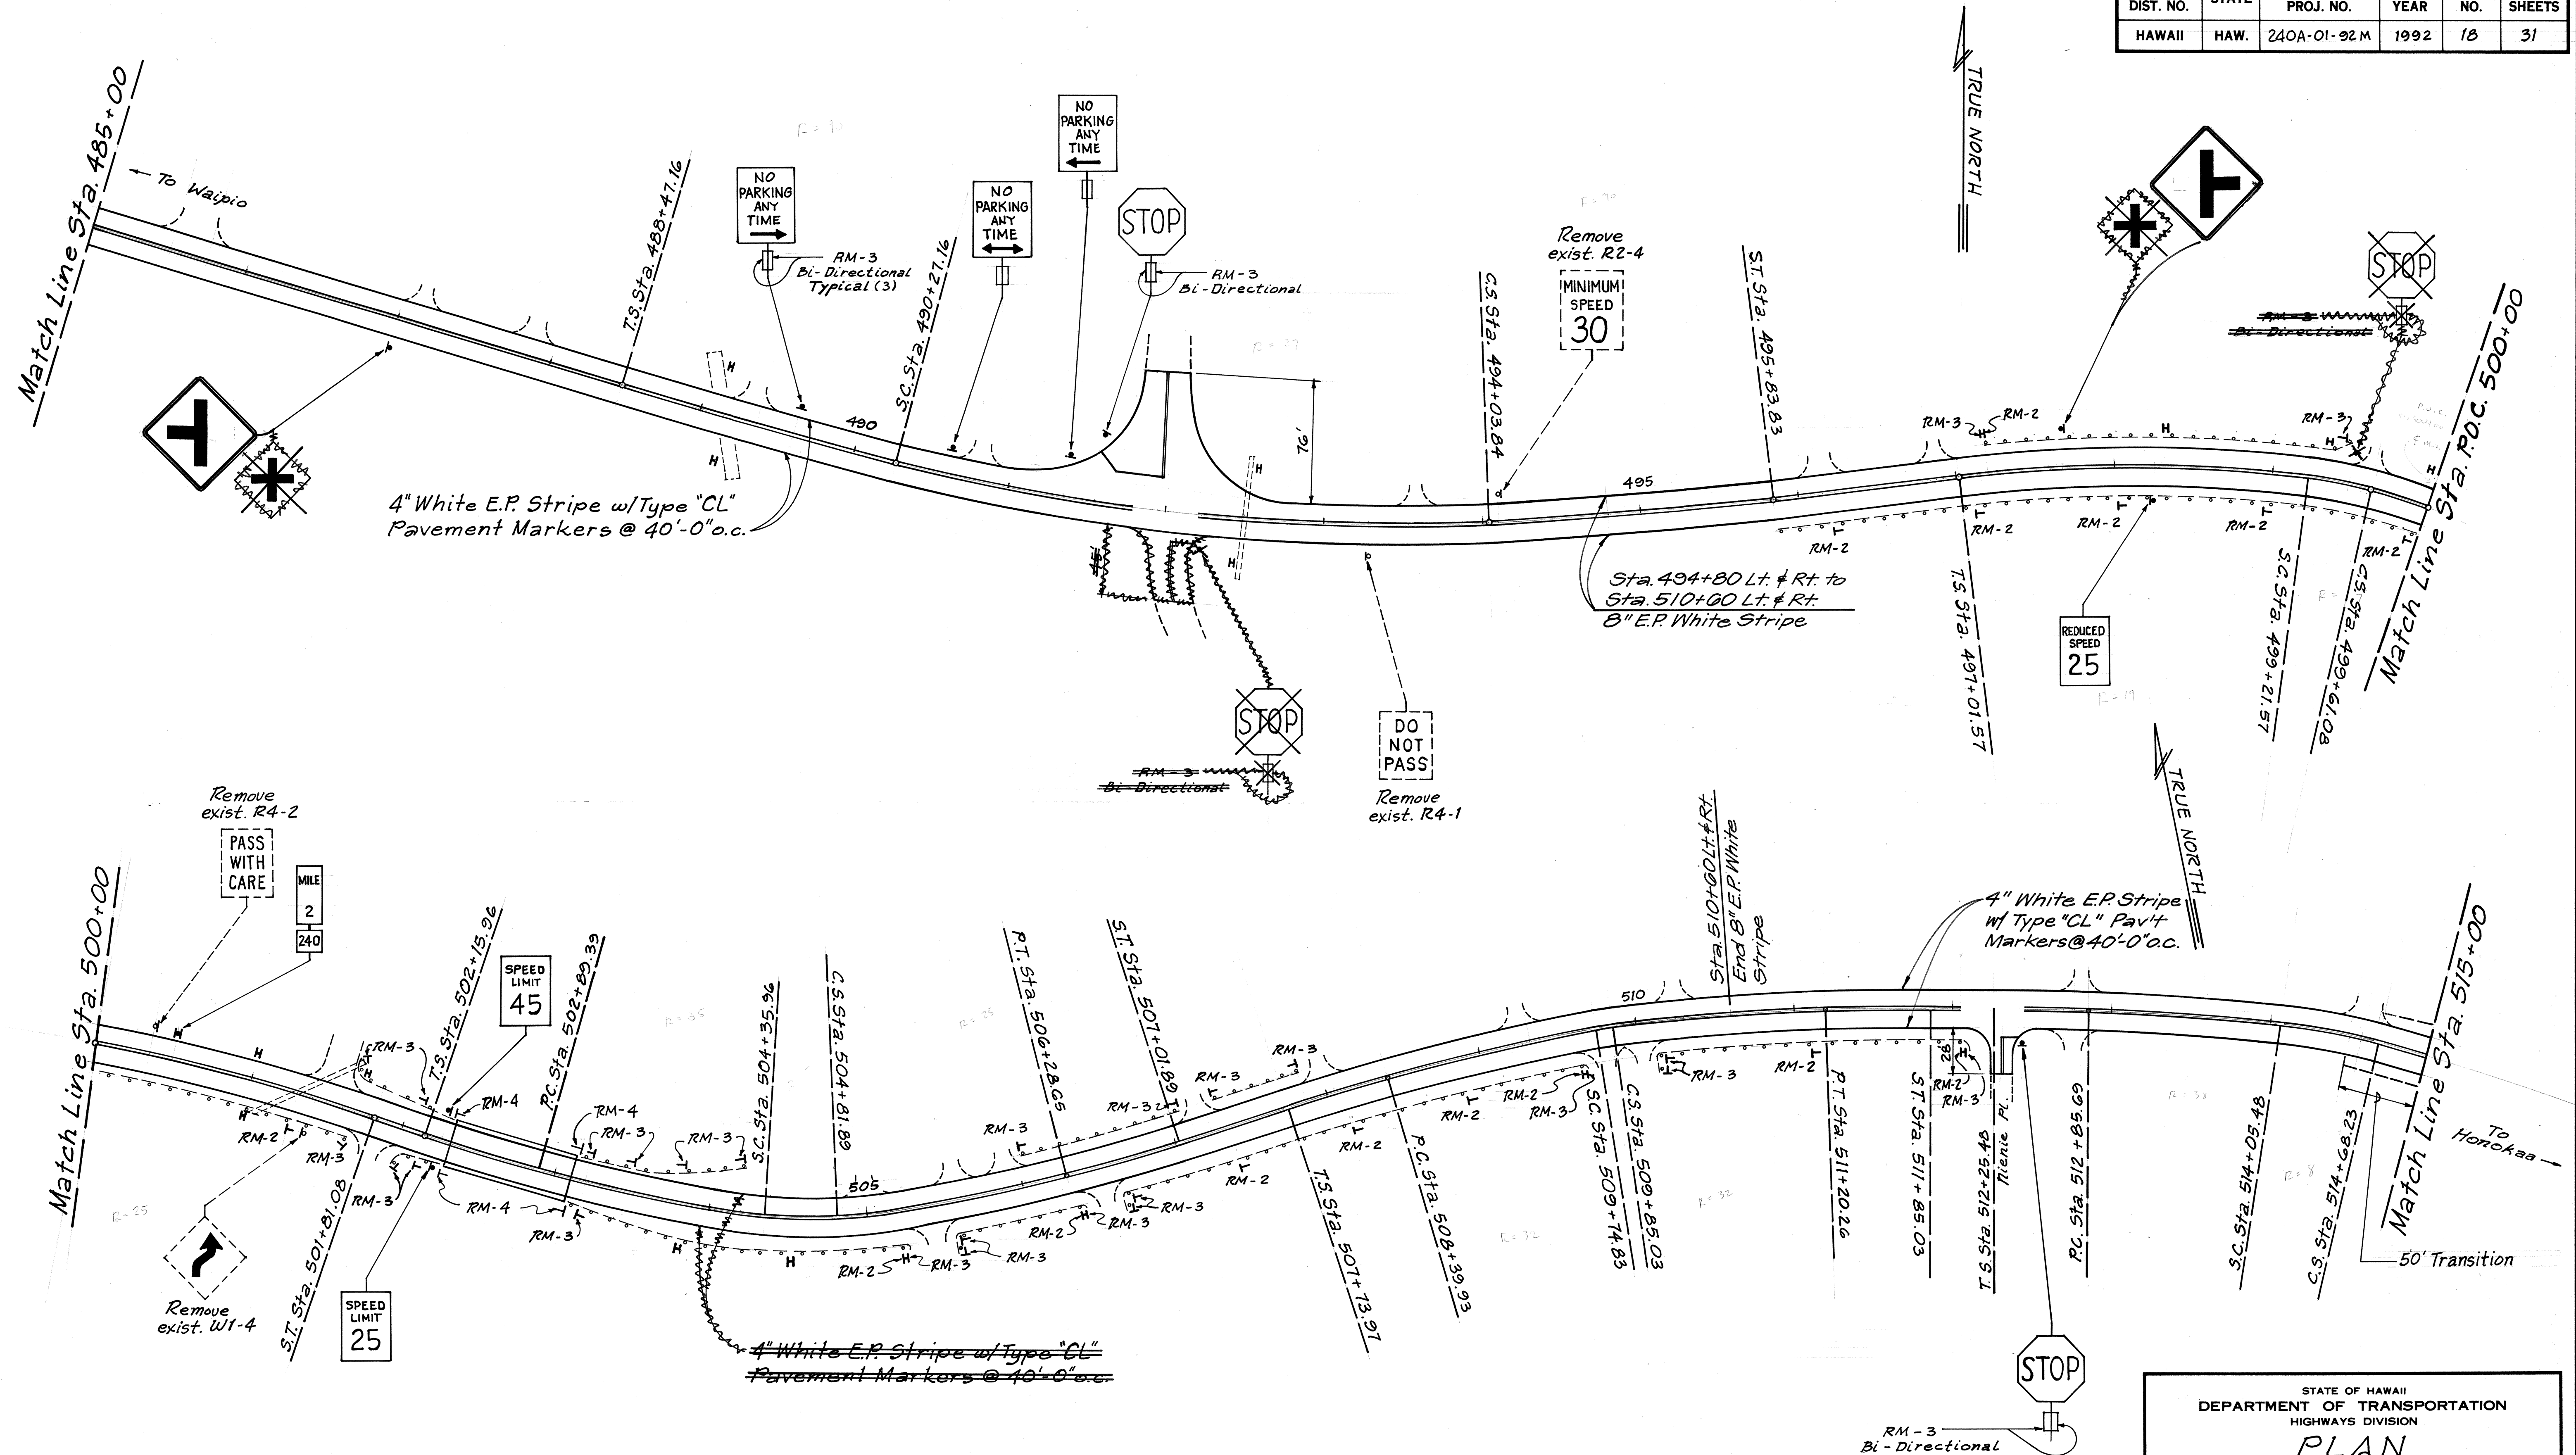

DATE	_____
SURVEY PLOTTED BY	_____
DRAWN BY	_____
DESIGNED BY	_____
QUANTITIES BY	_____
CHECKED BY	_____
ORIGINAL PLAN	_____
NOTE BOOK	_____
NO.	_____

STATE OF HAWAII
DEPARTMENT OF TRANSPORTATION
HIGHWAYS DIVISION

PLAN

ROADWAY, STRIPING & SIGNS


HONOKAA-WAIPIO ROAD RESURFACING

PROJ. No. 240A-01-92M
HAMAKUA, HAWAII

Scale: 1" = 50' Date: April, 1992

SHEET No. 14 OF 18 SHEETS

FED. ROAD DIST. NO.	STATE	PROJ. NO.	FISCAL YEAR	SHEET NO.	TOTAL SHEETS
HAWAII	HAW.	240A-01-92M	1992	19	31

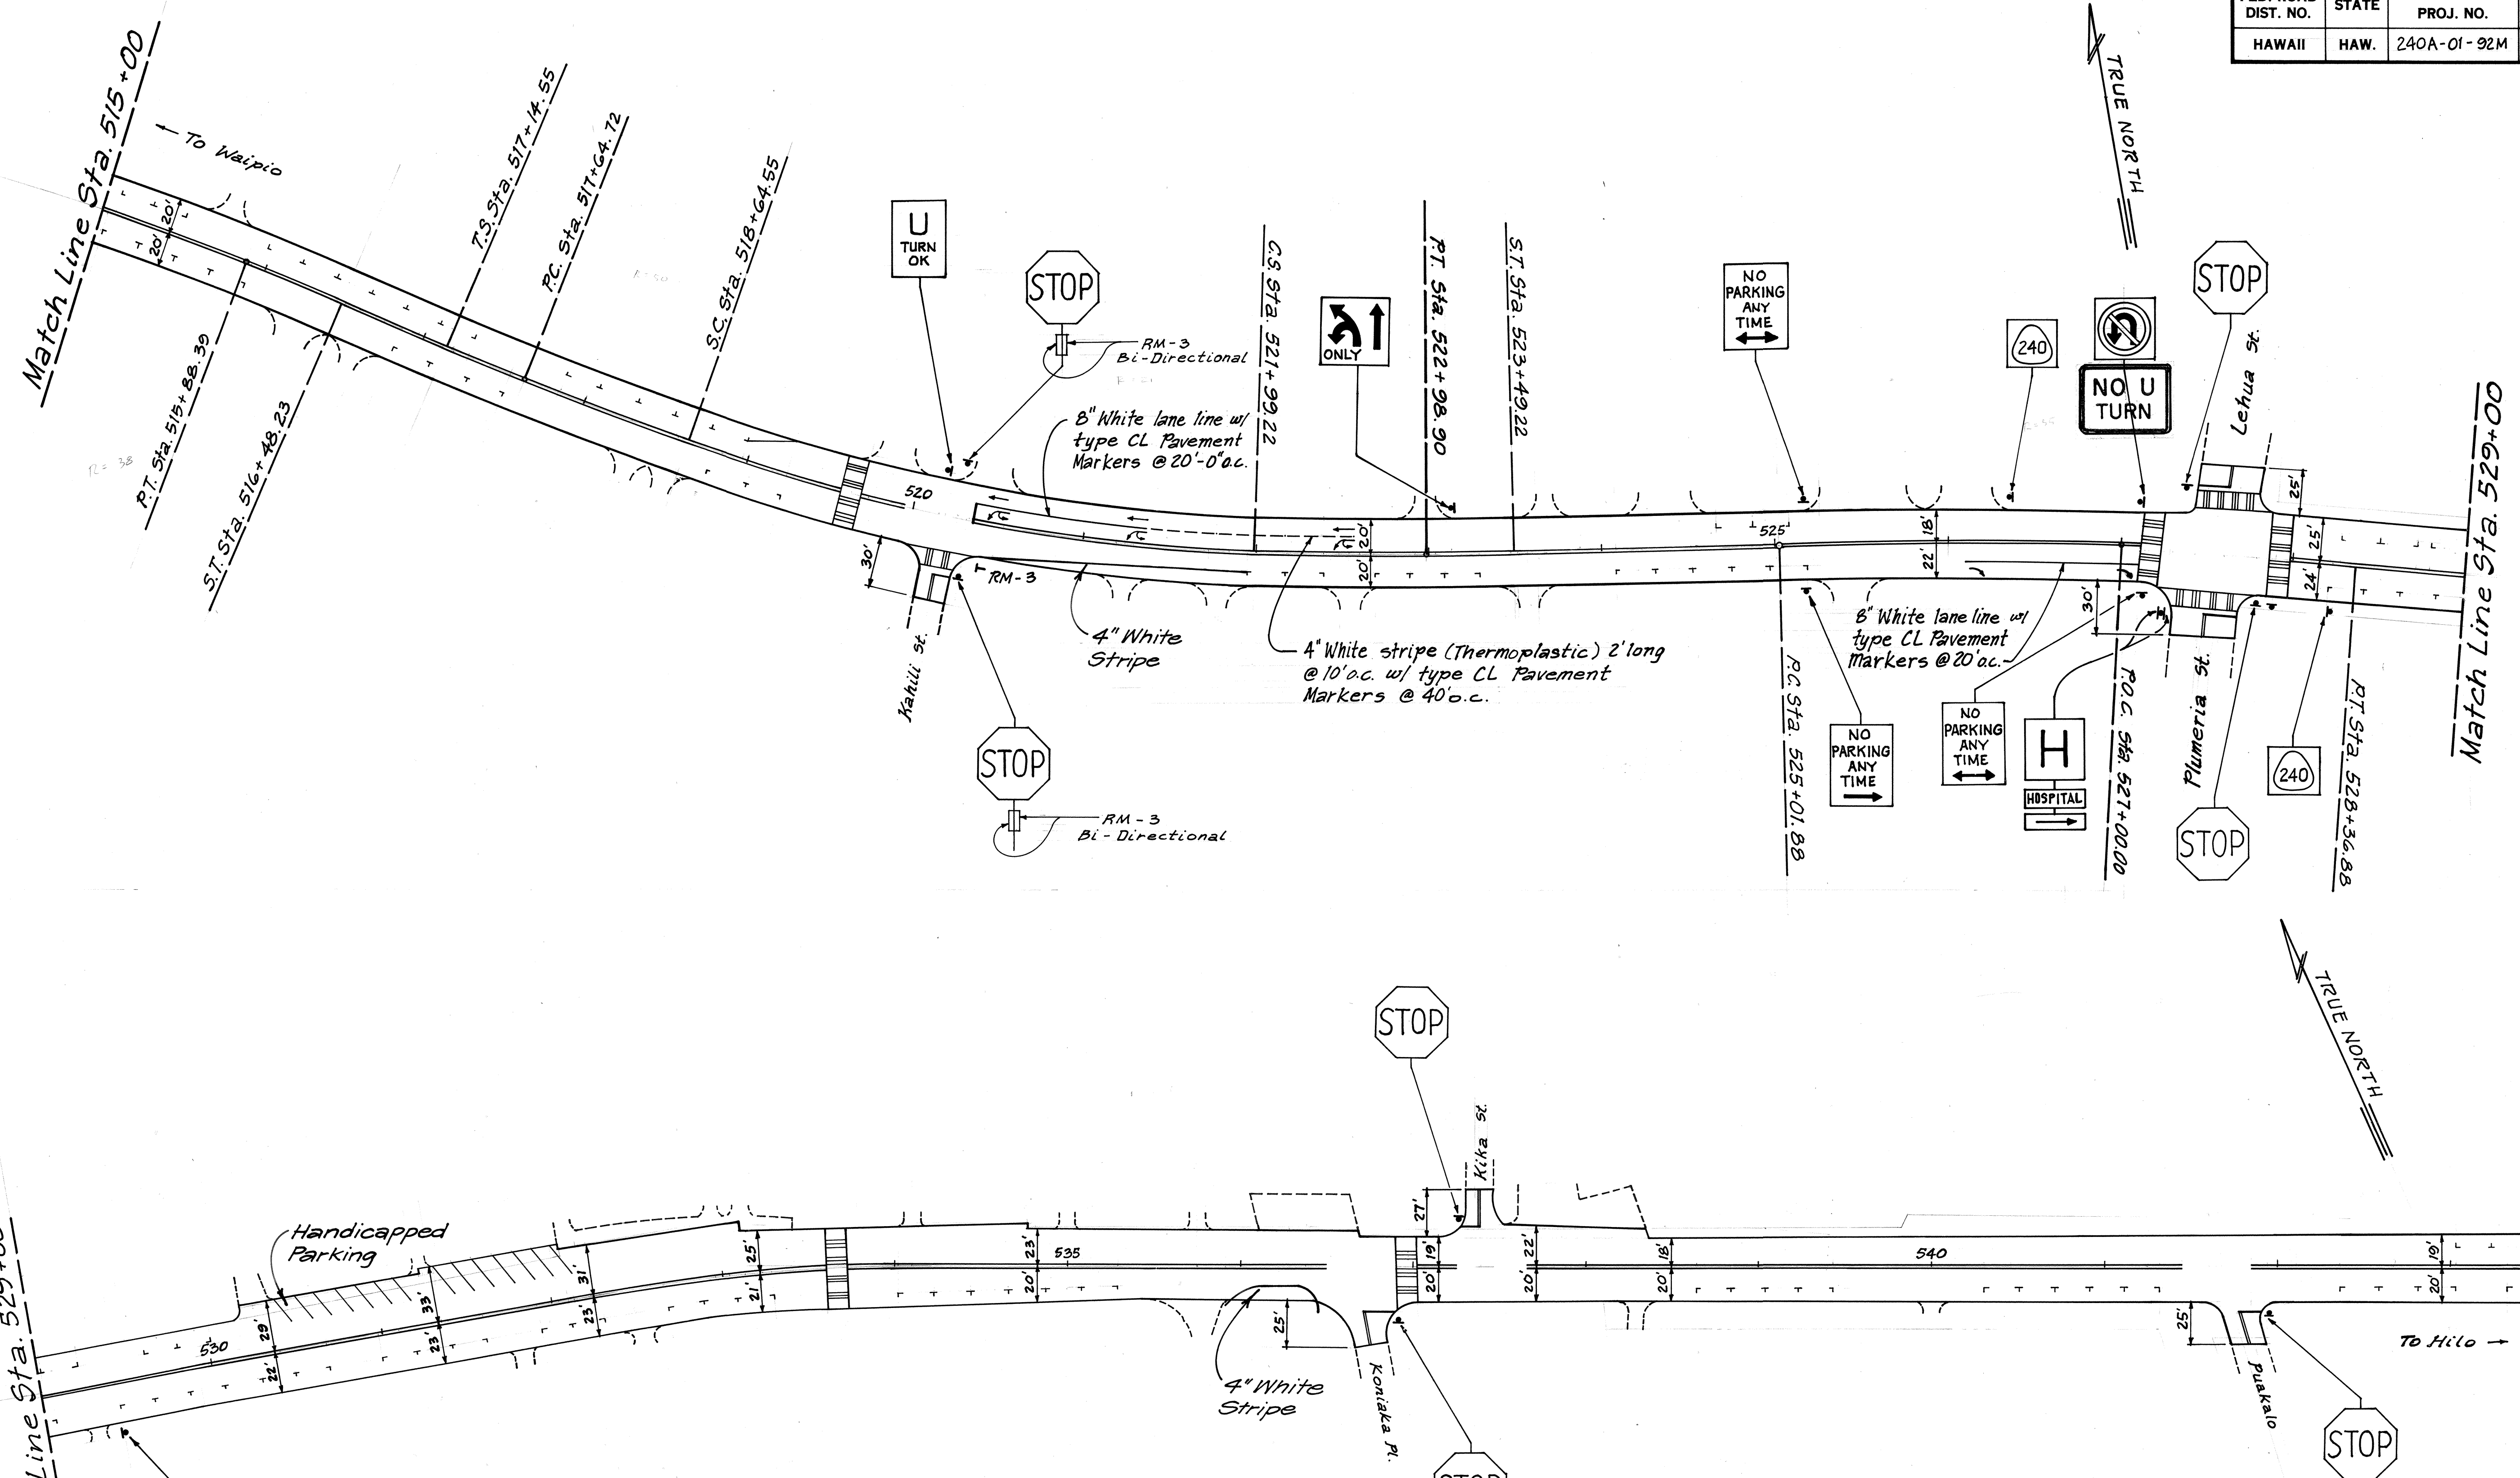

ORIGINAL PLAN	DATE
DESIGNED BY	
NOTED BY	
CHECKED BY	

STATE OF HAWAII
DEPARTMENT OF TRANSPORTATION
HIGHWAYS DIVISION



PLAN
ROADWAY, STRIPING & SIGNS

HONOKAA-WAIPIO ROAD RESURFACING
PROJ. No. 240A-01-92M
HAMAKUA, HAWAII

Scale: 1" = 50' Date: April, 1992

SHEET NO. 15 OF 18 SHEETS



FED. ROAD DIST. NO.	STATE	PROJ. NO.	FISCAL YEAR	SHEET NO.	TOTAL SHEETS
HAWAII	HAW.	240A-01-92M	1992	20	31

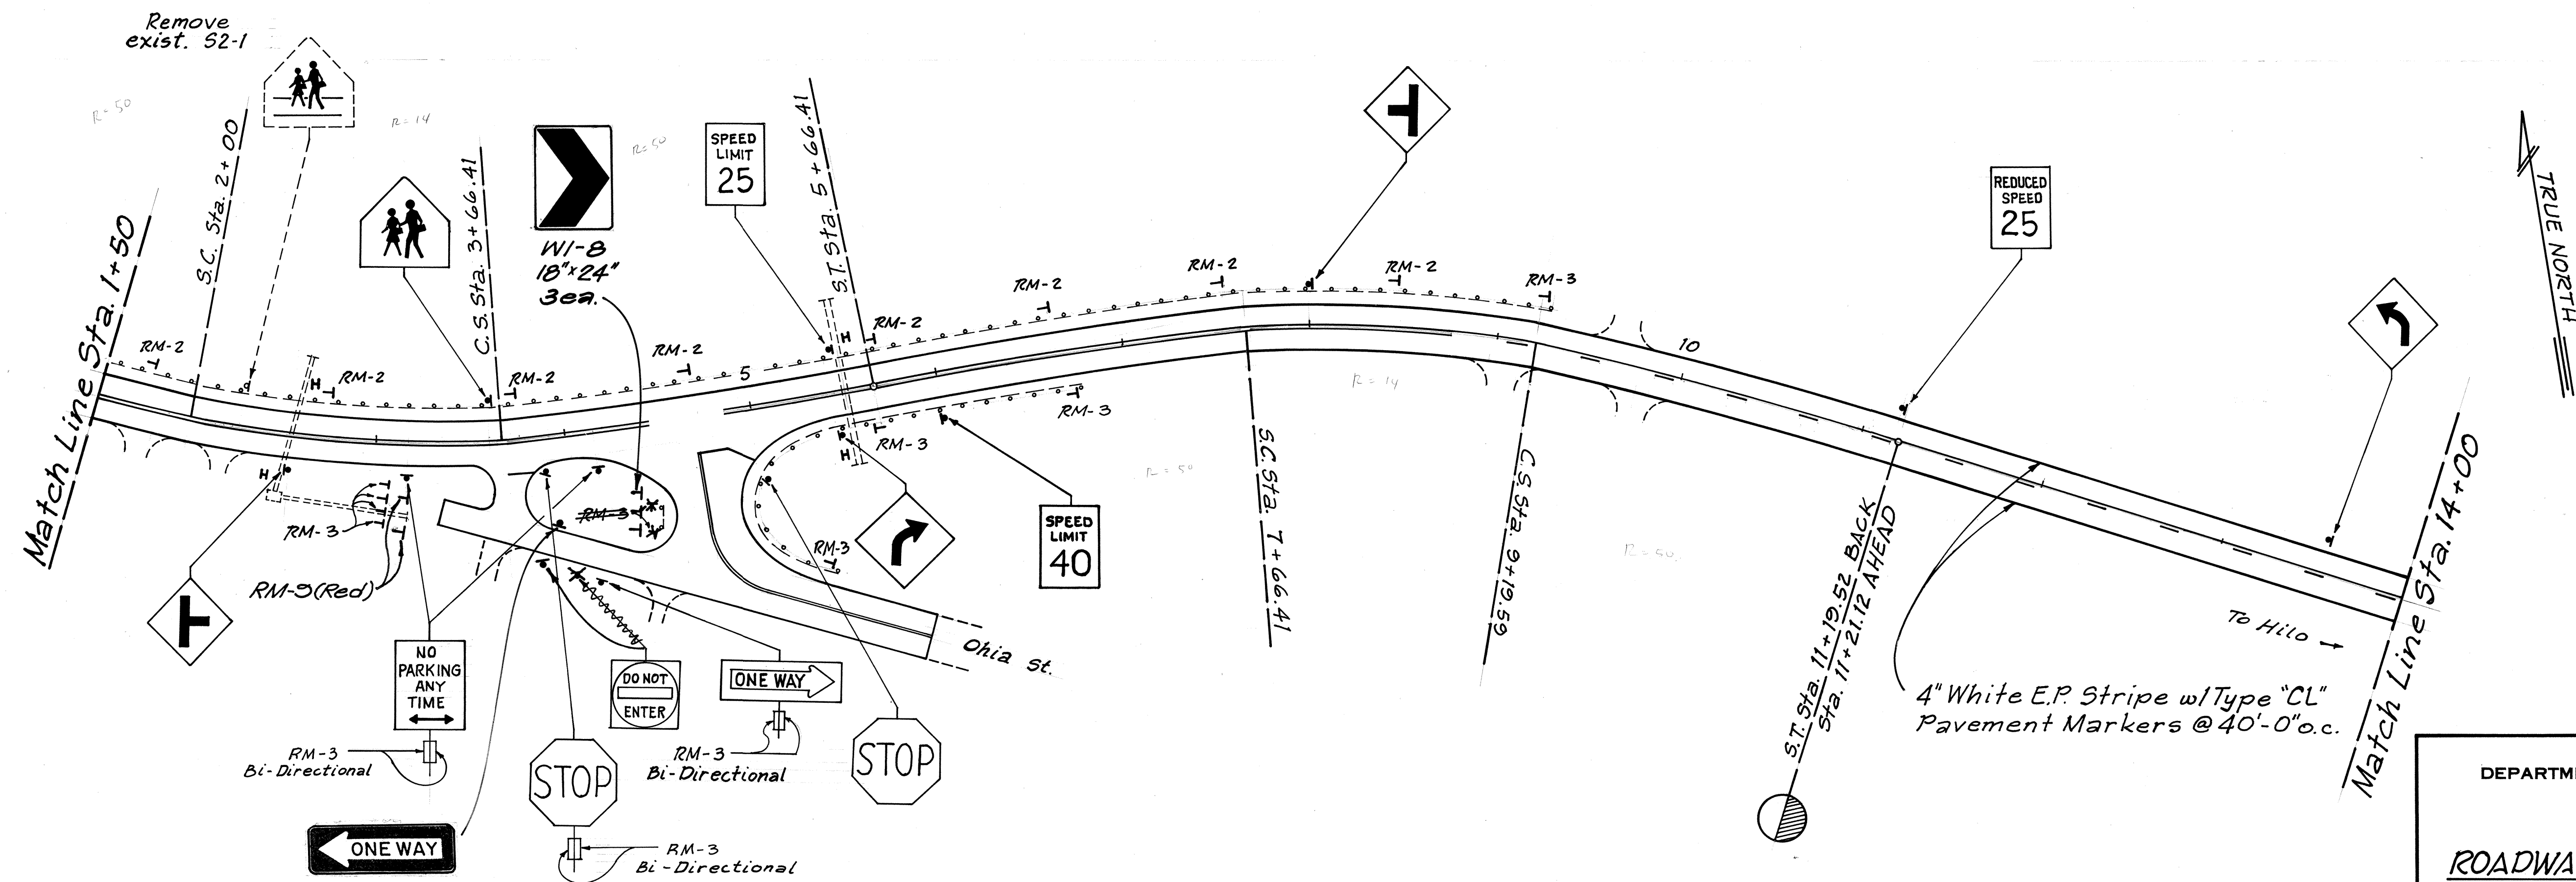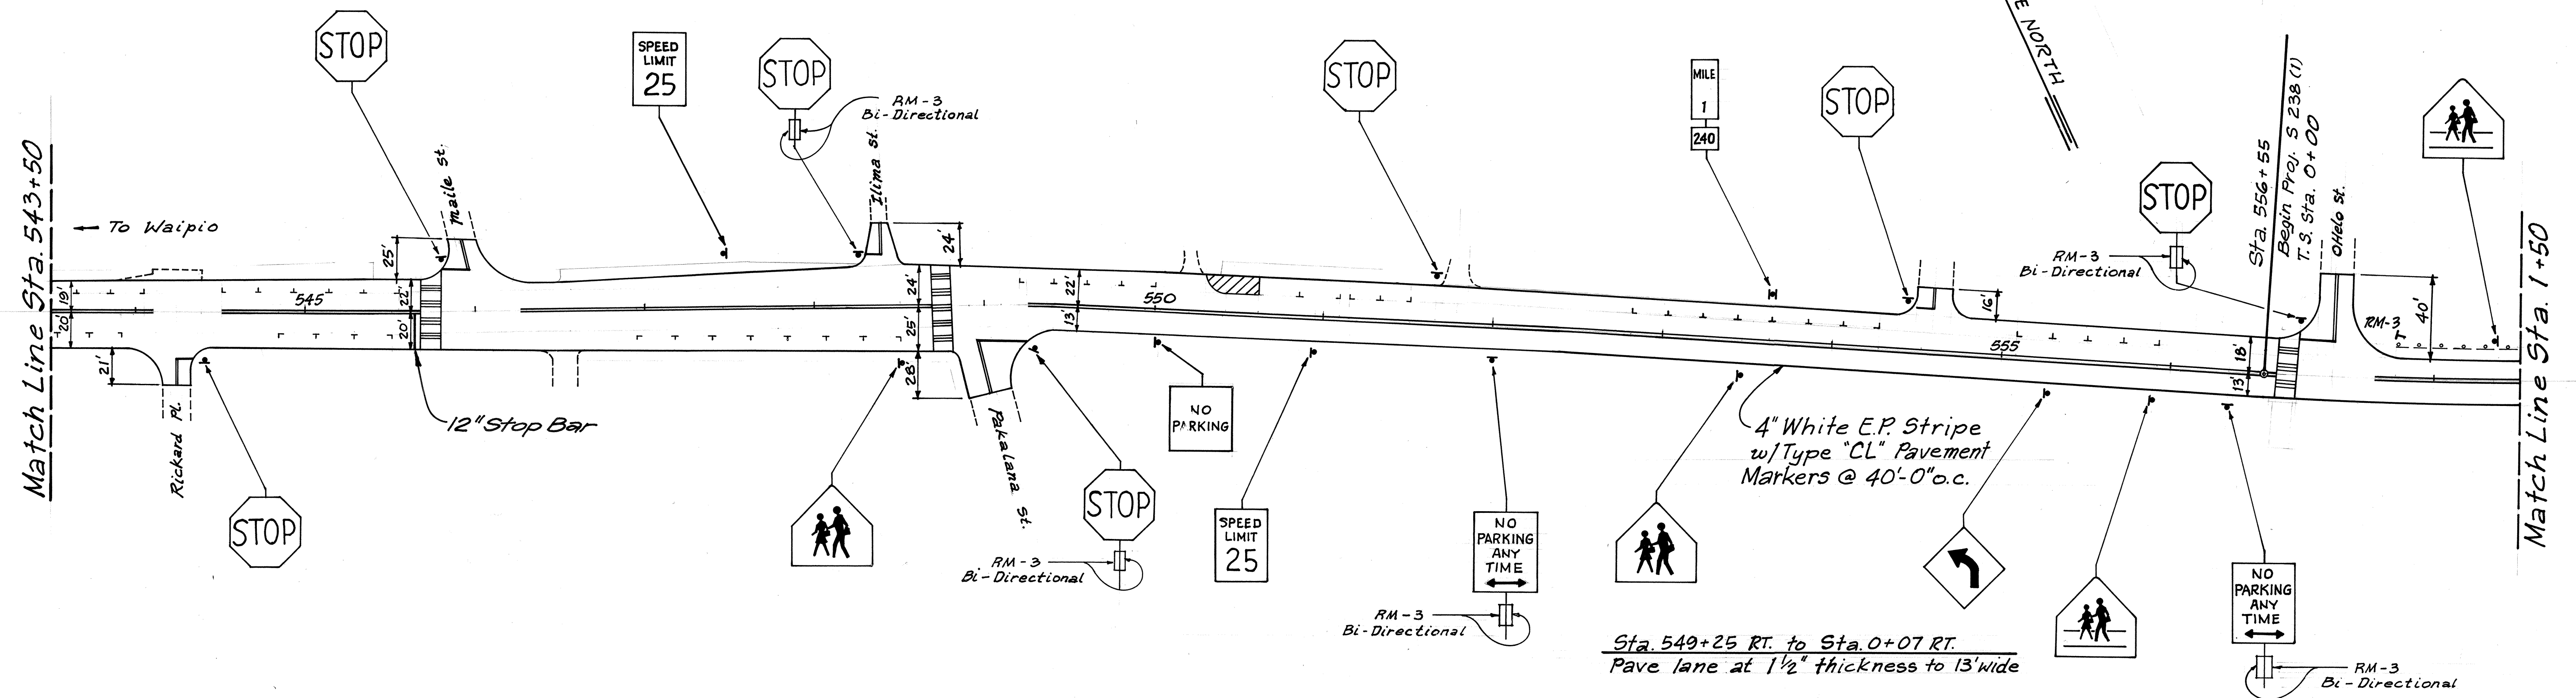

STATE OF HAWAII
DEPARTMENT OF TRANSPORTATION
HIGHWAYS DIVISION

PLAN
ROADWAY, STRIPING & SIGNS
HONOKAA-WAIPIO ROAD RESURFACING
PROJ. No. 240A-01-92M
HAMAKUA, HAWAII
Scale: 1" = 50' Date: April, 1992
SHEET No. 16 OF 18 SHEETS

FED. ROAD DIST. NO.	STATE	PROJ. NO.	FISCAL YEAR	SHEET NO.	TOTAL SHEETS
HAWAII	HAW.	240A-01-92M	1992	21	31

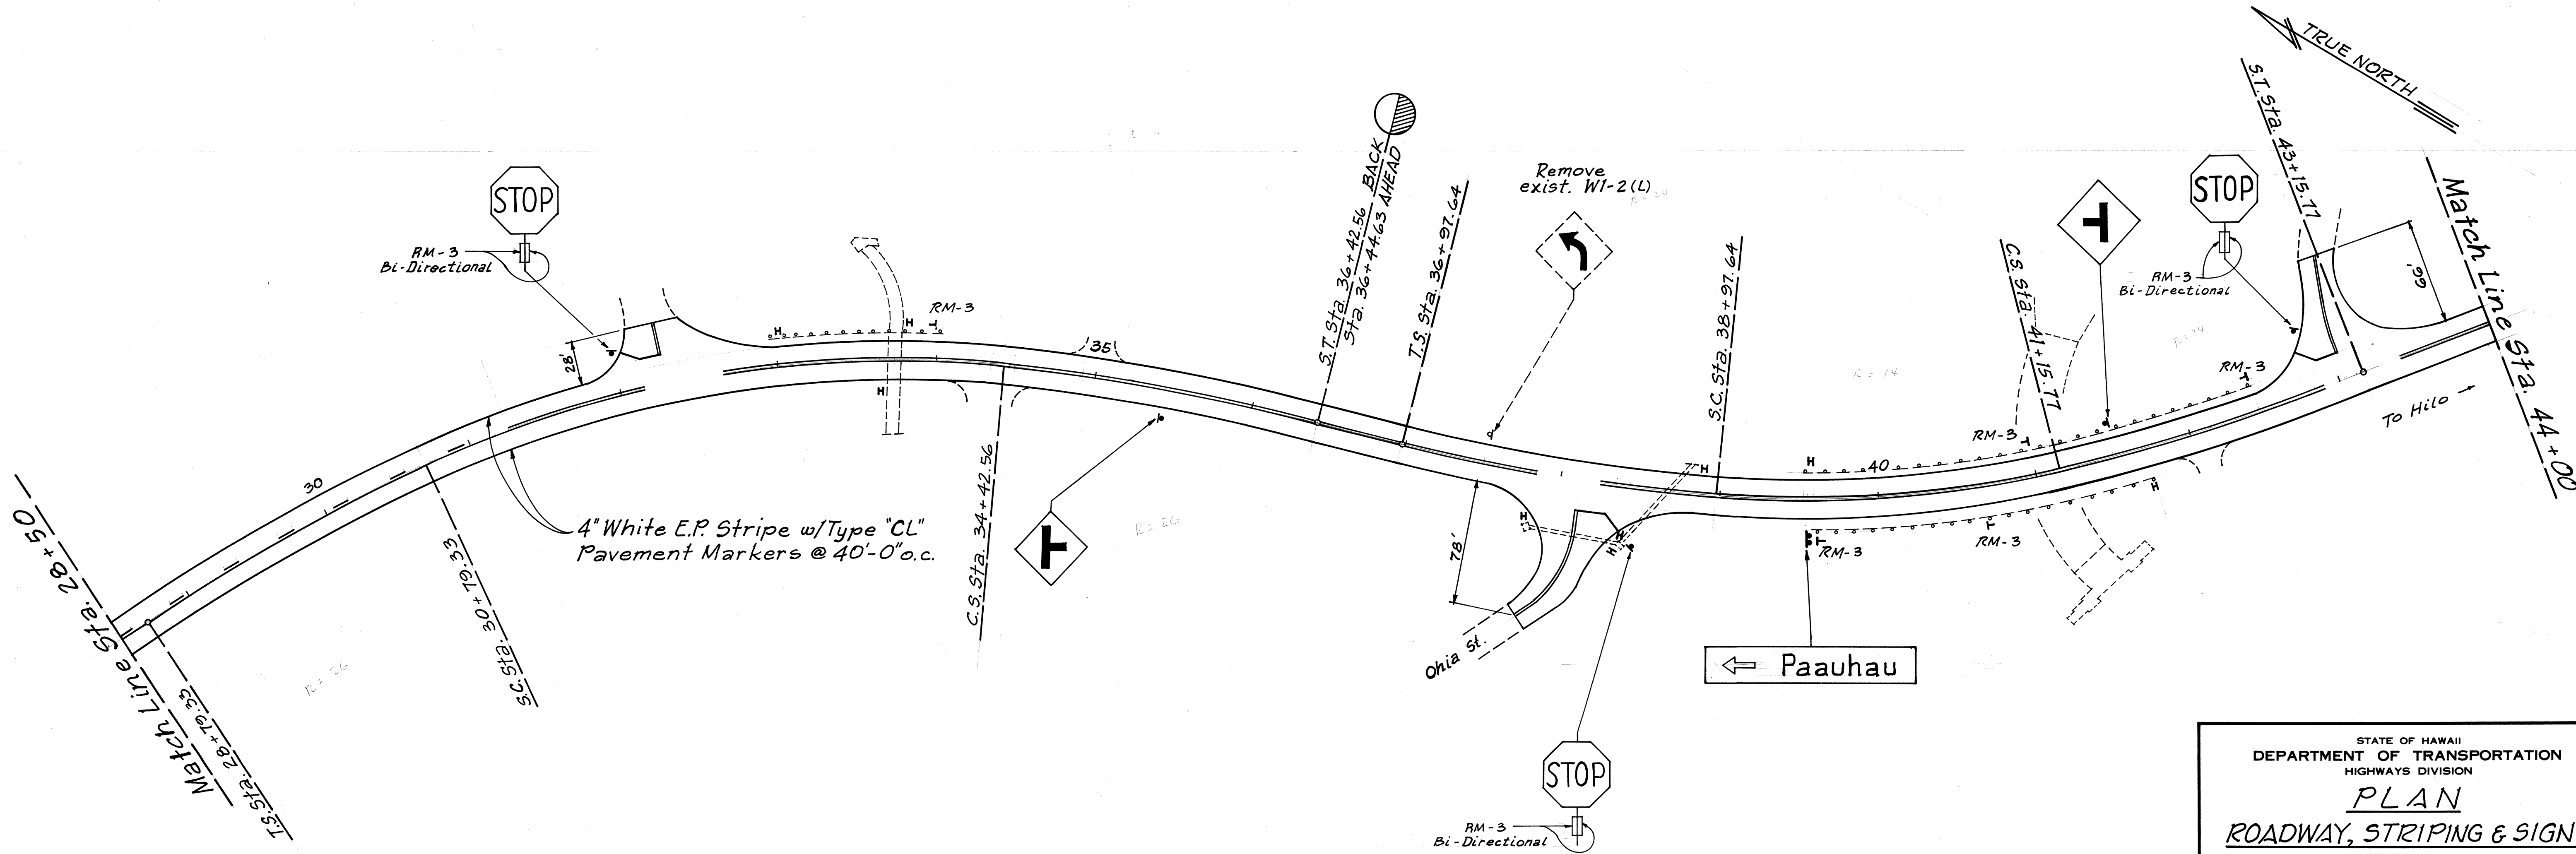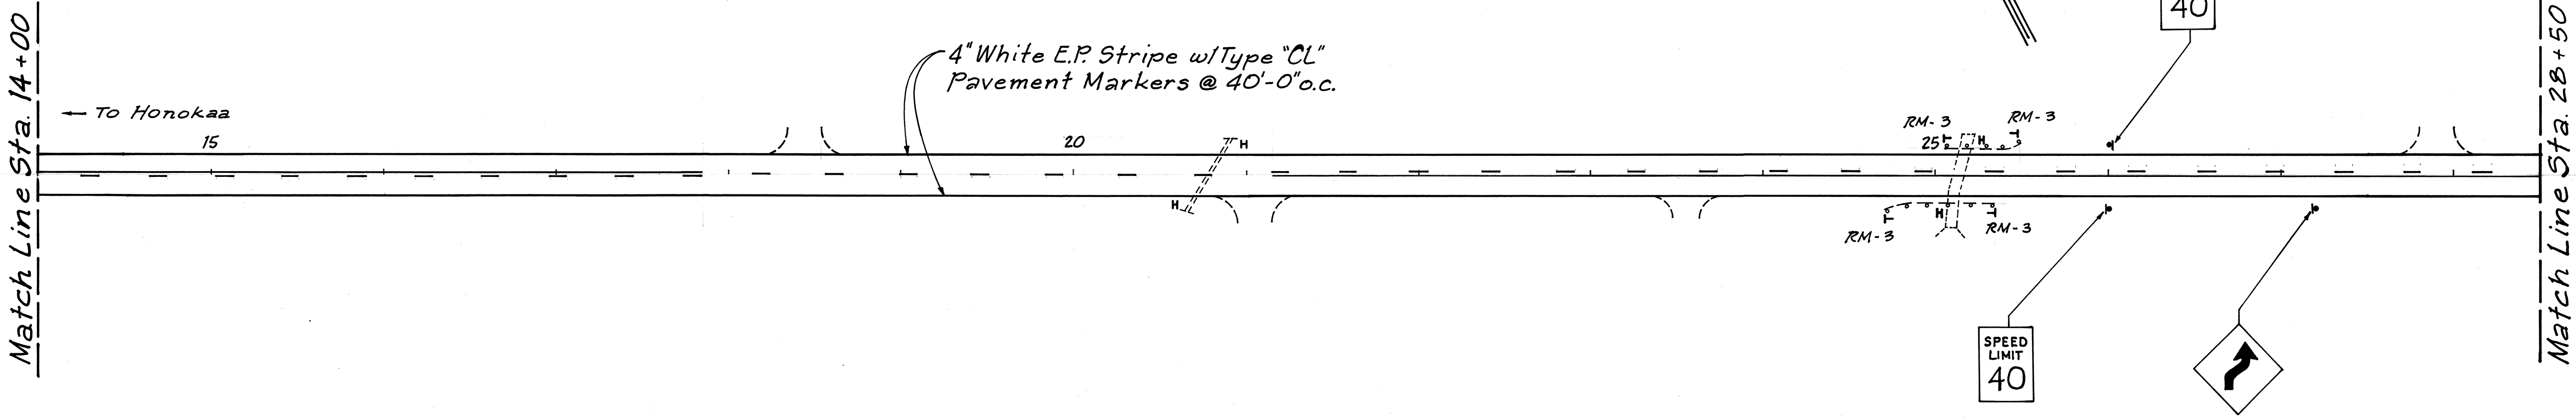

DATE	_____
SURVEY PLOTTED BY	_____
DRAWN BY	_____
DESIGNED BY	_____
QUANTITIES BY	_____
CHECKED BY	_____
NO.	_____

STATE OF HAWAII
DEPARTMENT OF TRANSPORTATION
HIGHWAYS DIVISION

PLAN

ROADWAY, STRIPING & SIGNS

HONOKAA-WAIPIO ROAD RESURFACING


PROJ. No. 240A-01-92M

HAMAKUA, HAWAII

Scale: 1" = 50' Date: April, 1992

SHEET NO. 17 OF 18 SHEETS

FED. ROAD DIST. NO.	STATE	PROJ. NO.	FISCAL YEAR	SHEET NO.	TOTAL SHEETS
HAWAII	HAW.	240A-01-92M	1992	22	31

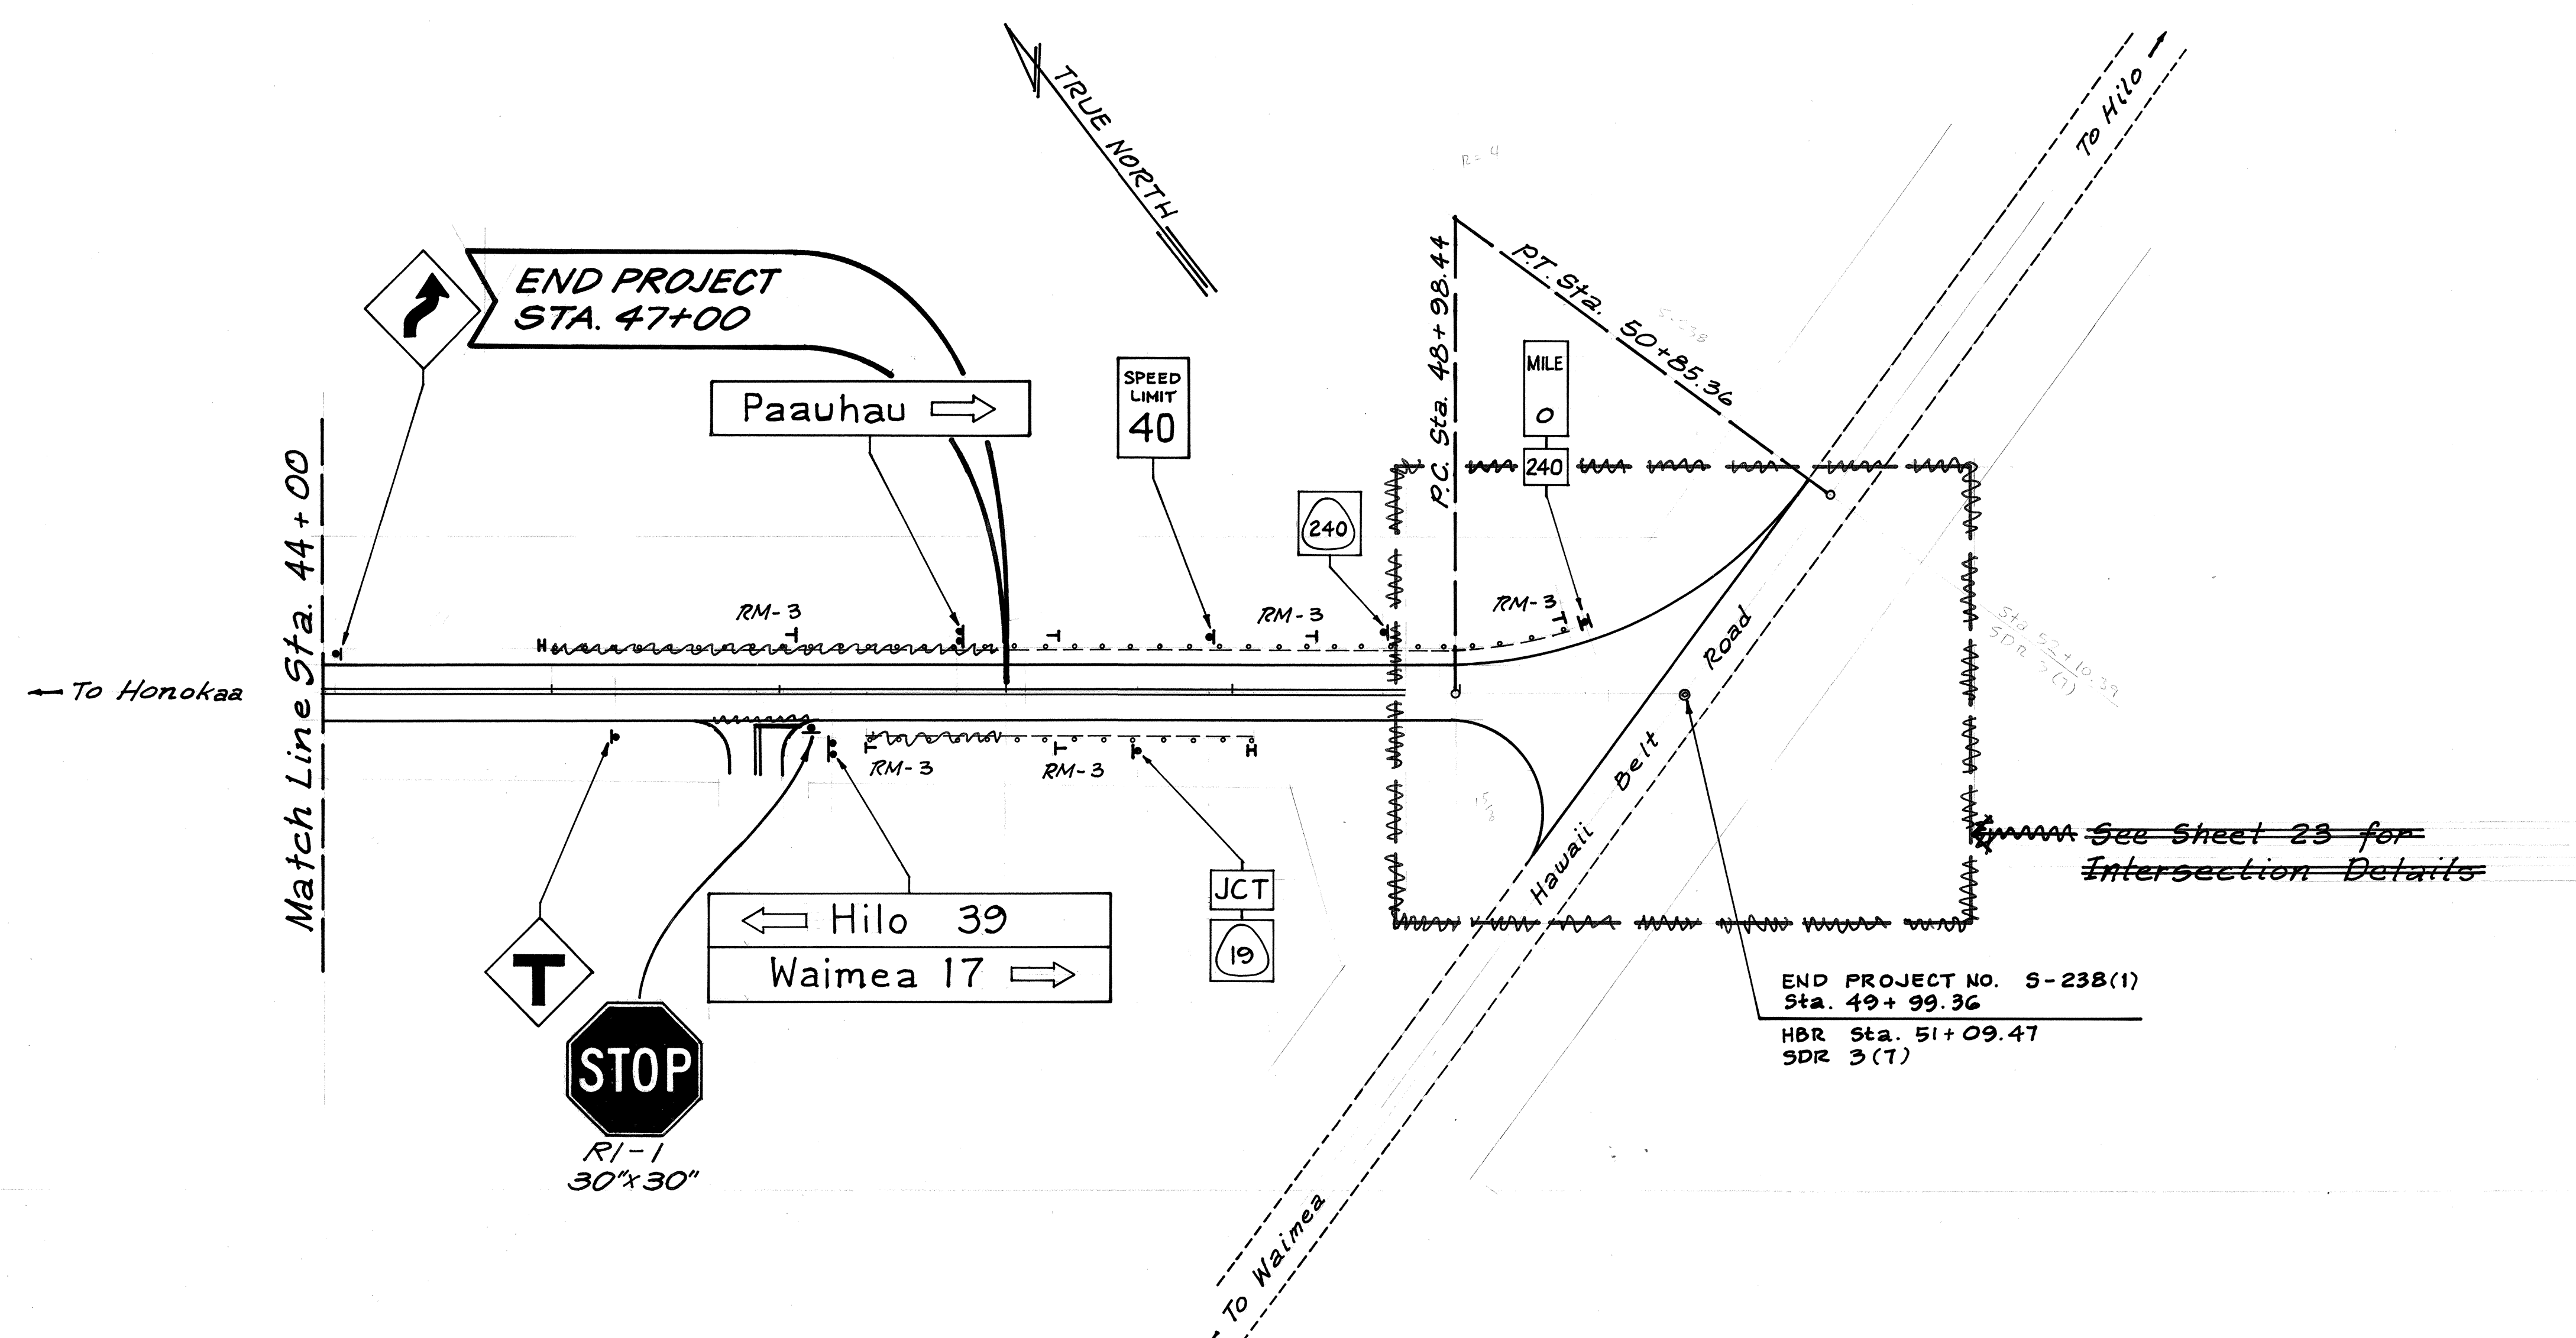

ORIGINAL PLAN	DATE
DESIGNED BY	
TRACED BY	
NOTED BY	
CHECKED BY	

STATE OF HAWAII
DEPARTMENT OF TRANSPORTATION
HIGHWAYS DIVISION

PLAN
ROADWAY, STRIPING & SIGNS

HONOKAA-WAIPIO ROAD RESURFACING
PROJ. No. 240A-01-92M
HAMAKUA, HAWAII

Scale: 1" = 50' Date: April, 1992

SHEET No. 18 OF 18 SHEETS