


FED. ROAD DIST. NO.	STATE	PROJ. NO.	FISCAL YEAR	SHEET NO.	TOTAL SHEETS
HAWAII	HAW.	250A-01-89M	1989	4	7

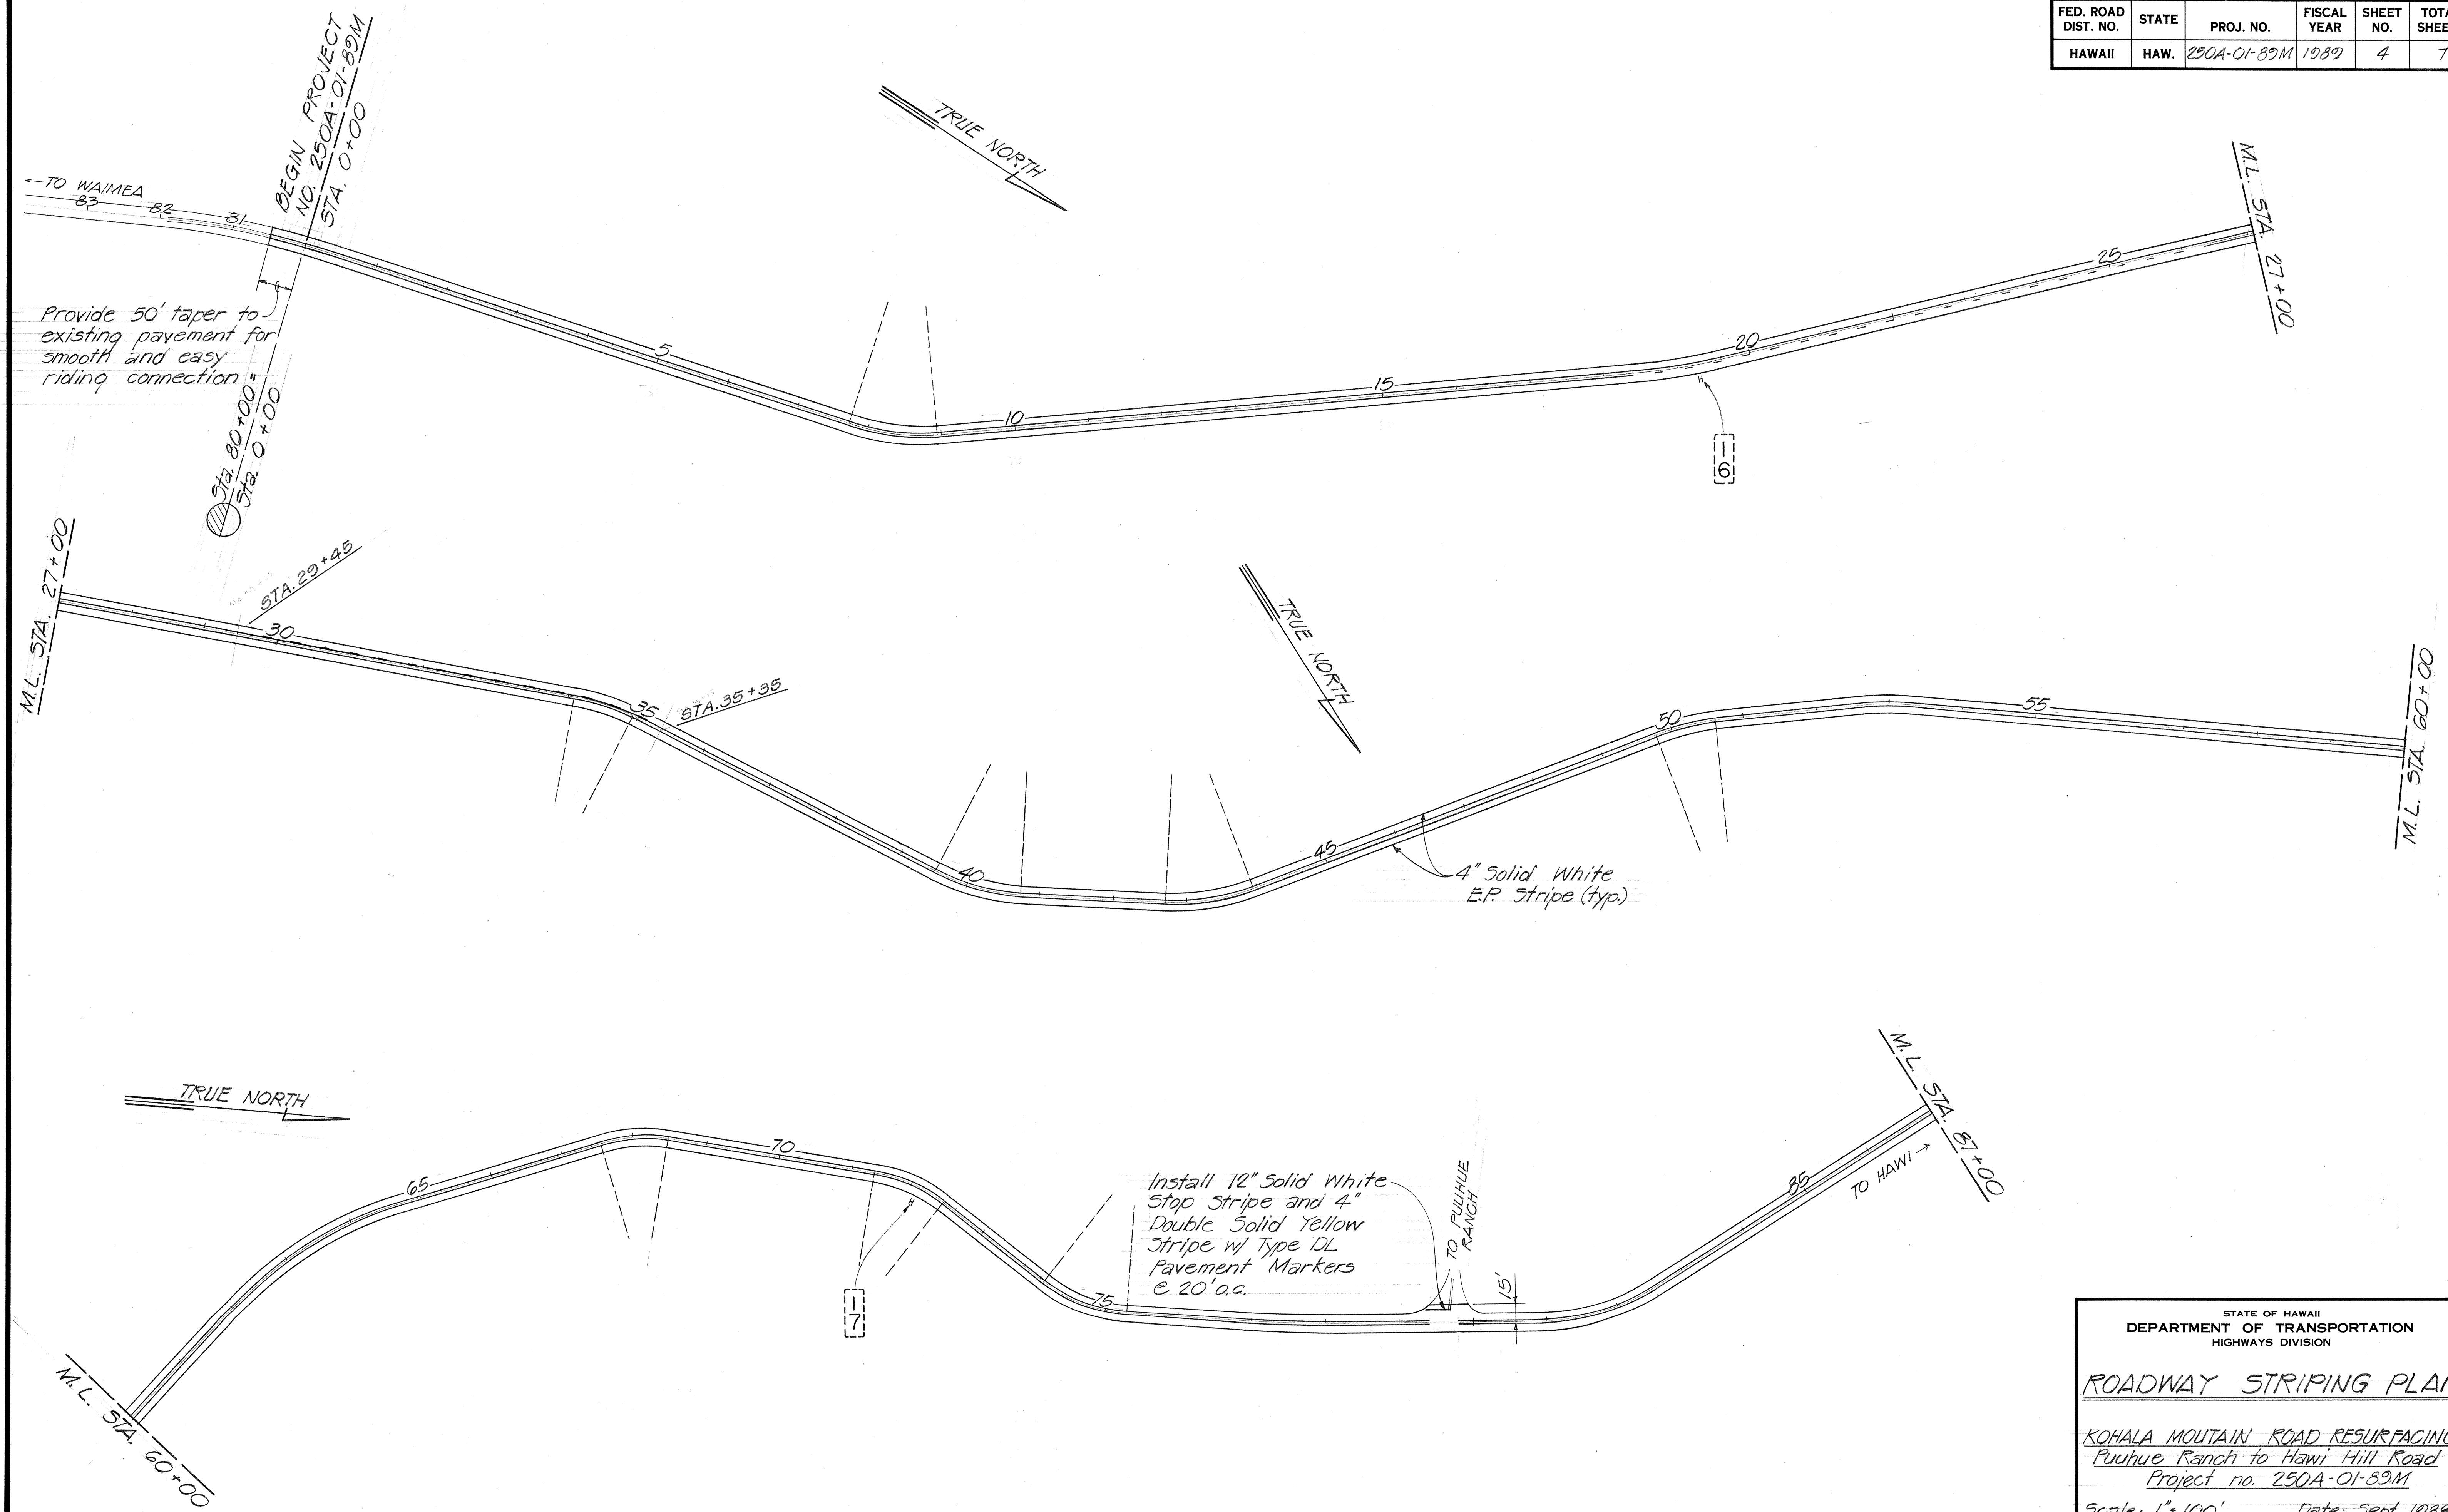

ORIGINAL PLAN	SURVEY PLOTTED BY	DATE
NOTE BOOK	DRAWN BY	
	DESIGNED BY	
	QUANTITIES BY	
	CHECKED BY	

STATE OF HAWAII
DEPARTMENT OF TRANSPORTATION
HIGHWAYS DIVISION


ROADWAY STRIPING PLAN

KOHALA MOUNTAIN ROAD RESURFACING
Pulihue Ranch to Hawi Hill Road
Project no. 250A-01-89M

Scale: 1"=100' Date: Sept. 1988

SHEET No. 1 OF 3 SHEETS

FED. ROAD DIST. NO.	STATE	PROJ. NO.	FISCAL YEAR	SHEET NO.	TOTAL SHEETS
HAWAII	HAW.	250A-01-89M	1988	5	7

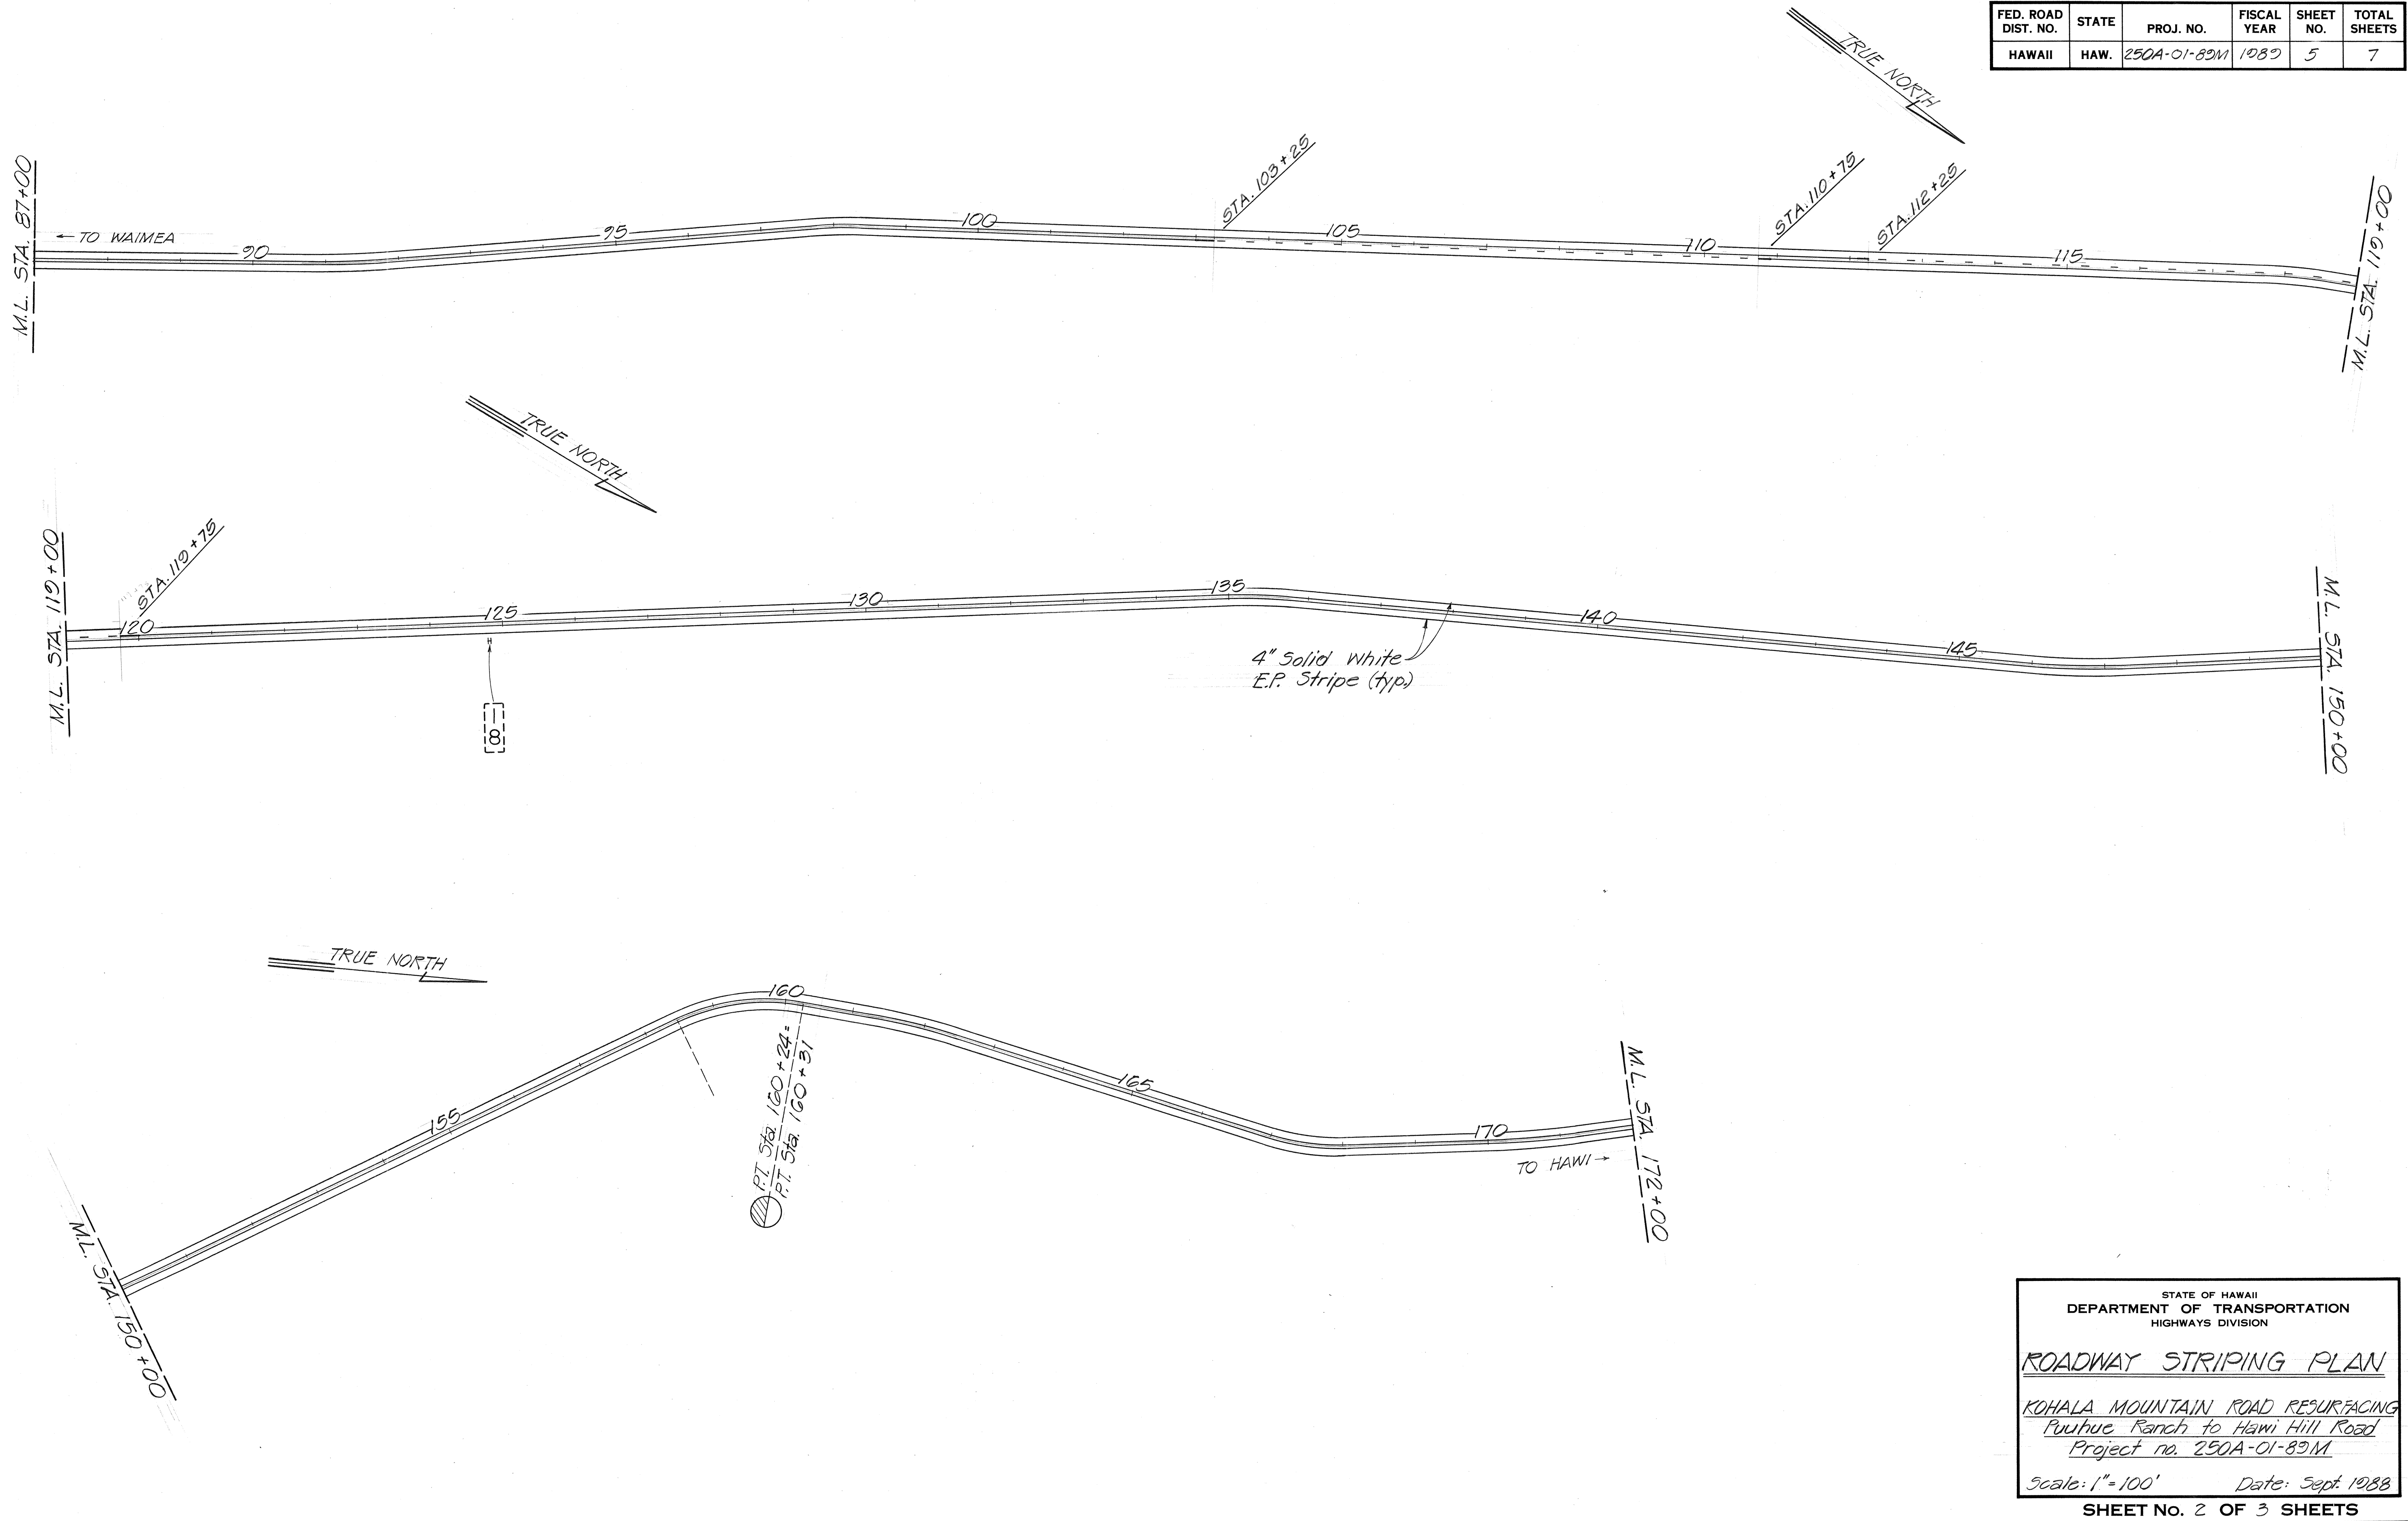

ORIGINAL PLAN	DATE
SURVEY PLOTTED BY	
DRAWN BY	
DESIGNED BY	
QUANTITIES BY	
CHECKED BY	

STATE OF HAWAII
DEPARTMENT OF TRANSPORTATION
HIGHWAYS DIVISION



ROADWAY STRIPING PLAN

KOHALA MOUNTAIN ROAD RESURFACING
Puuhoe Ranch to Hawi Hill Road
Project no. 250A-01-89M

Scale: 1"=100' Date: Sept. 1988

SHEET No. 2 OF 3 SHEETS

FED. ROAD DIST. NO.	STATE	PROJ. NO.	FISCAL YEAR	SHEET NO.	TOTAL SHEETS
HAWAII	HAW.	250A-01-89M	1989	6	7

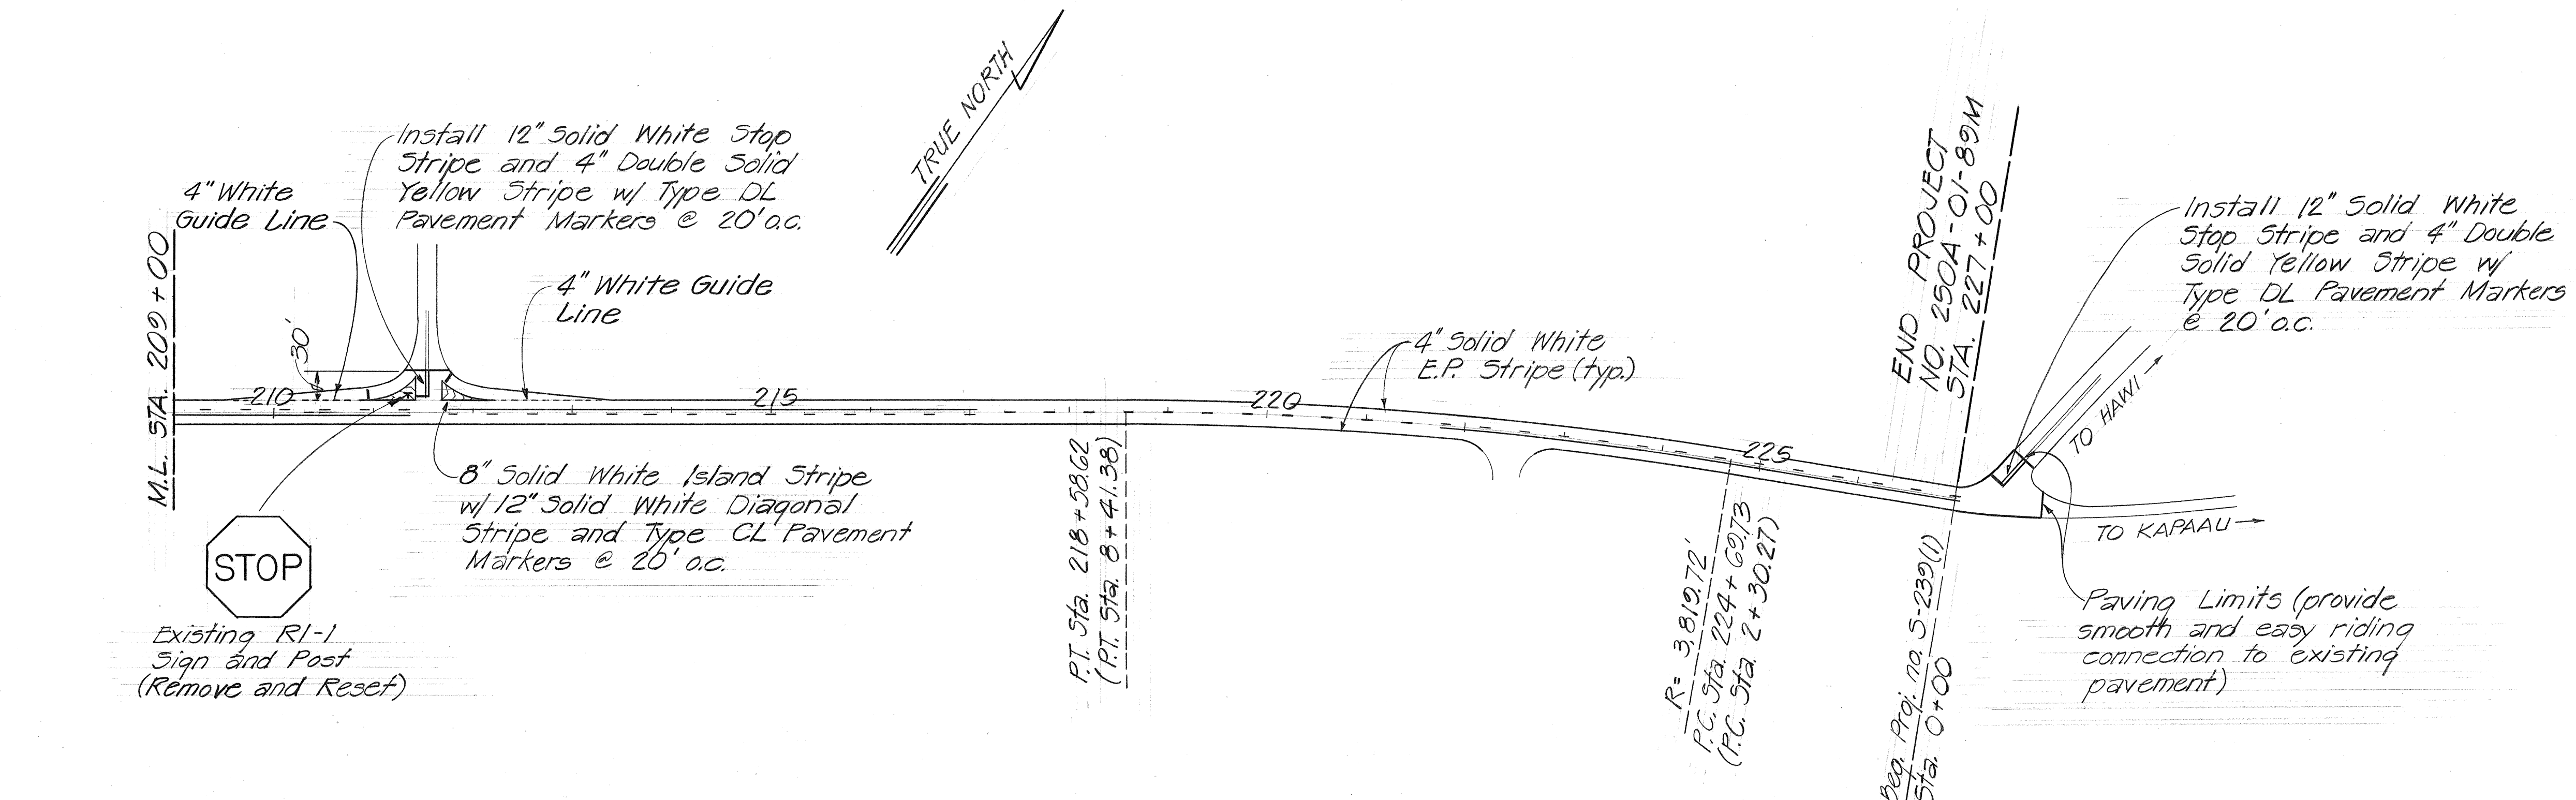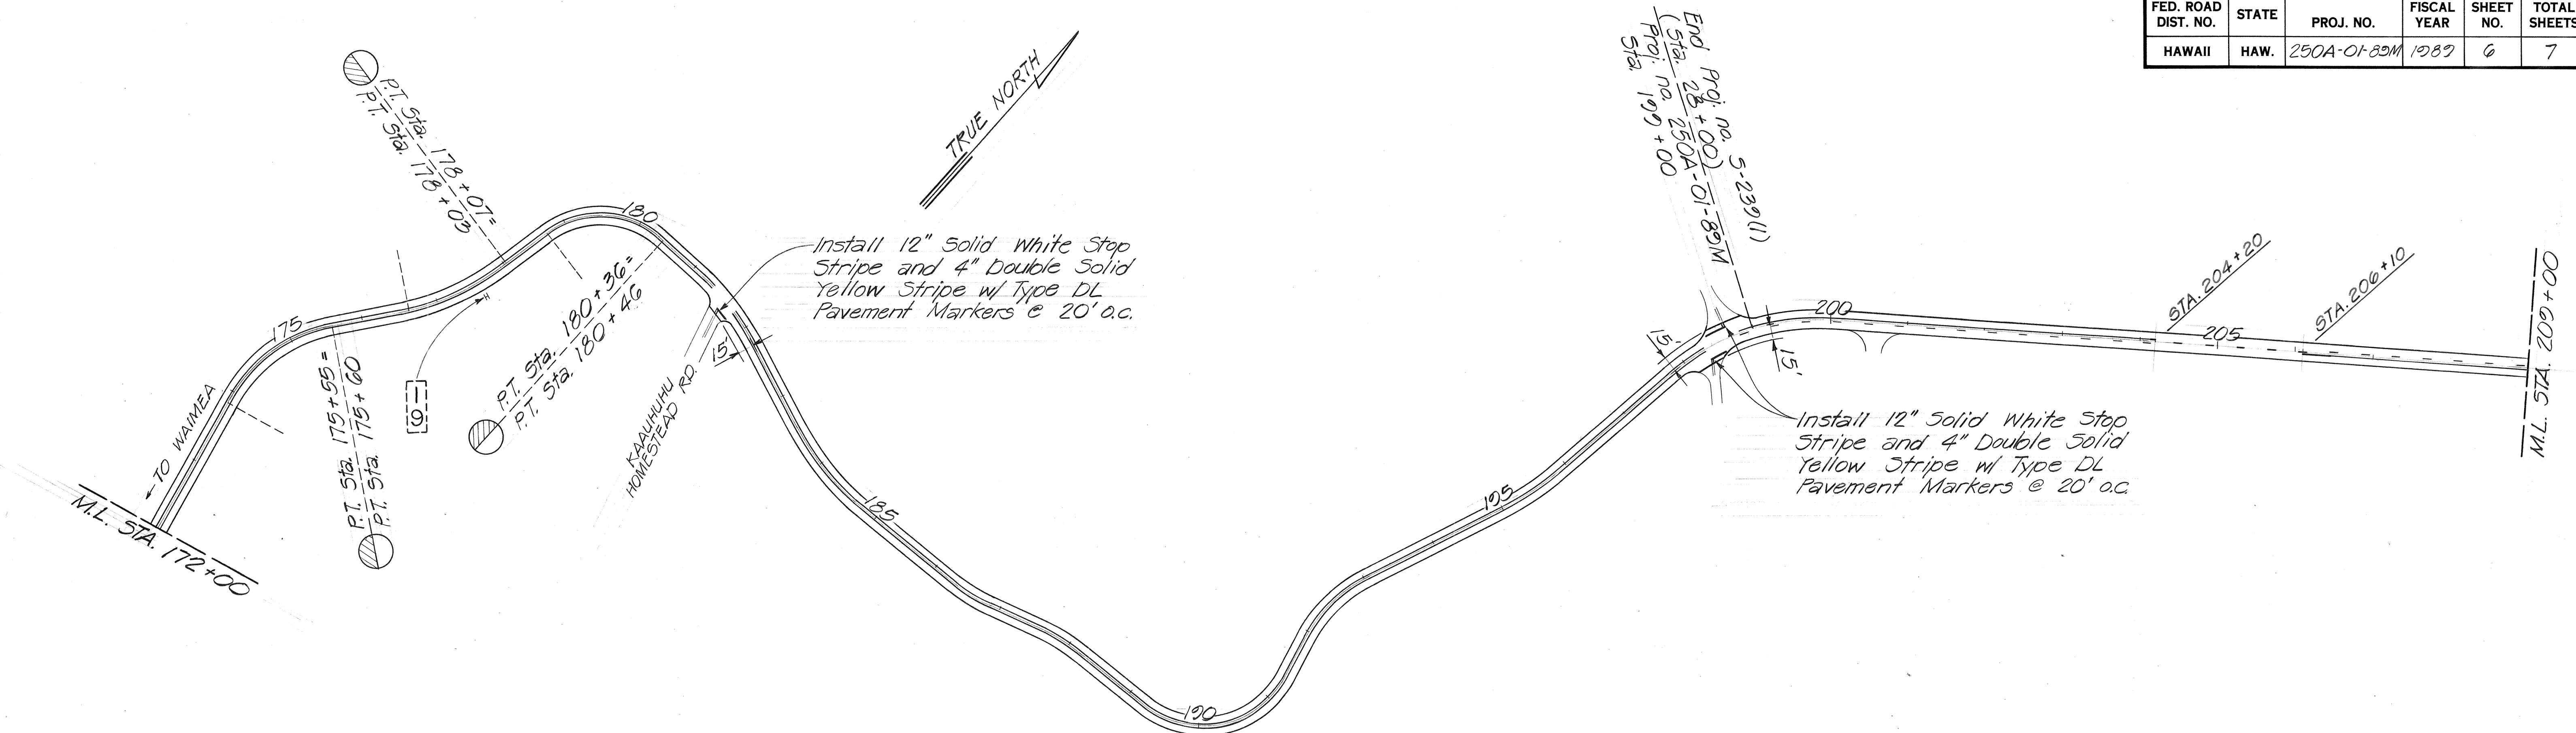

ORIGINAL PLAN	DATE
SURVEY PLOTTED BY	
DRAWN BY	
DESIGNED BY	
QUANTITIES BY	
CHECKED BY	

STATE OF HAWAII
DEPARTMENT OF TRANSPORTATION
HIGHWAYS DIVISION

ROADWAY STRIPING PLAN

KOHALA MOUNTAIN ROAD RESURFACING
Puuhue Ranch to Hani Hill Road
Project no. 250A-01-89M

Scale: 1"=100' Date: Sept. 1988

SHEET NO. 3 OF 3 SHEETS