

STATE OF HAWAII
DEPARTMENT OF TRANSPORTATION
HIGHWAYS DIVISION


SITE-1

ROADWAY & STRIPING PLAN


KOHALA MTN. RD. RESURF.
PROJ. No. 250A-01-21M

Scale: 1"=100' Date: Dec. 1990

SHEET No. 1 OF 2 SHEETS

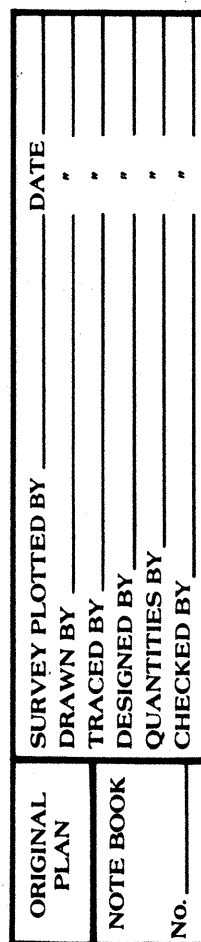

FED. ROAD DIST. NO.	STATE	PROJ. NO.	FISCAL YEAR	SHEET NO.	TOTAL SHEETS
HAWAII	HAW.	250A-01-91M	1991	5	12

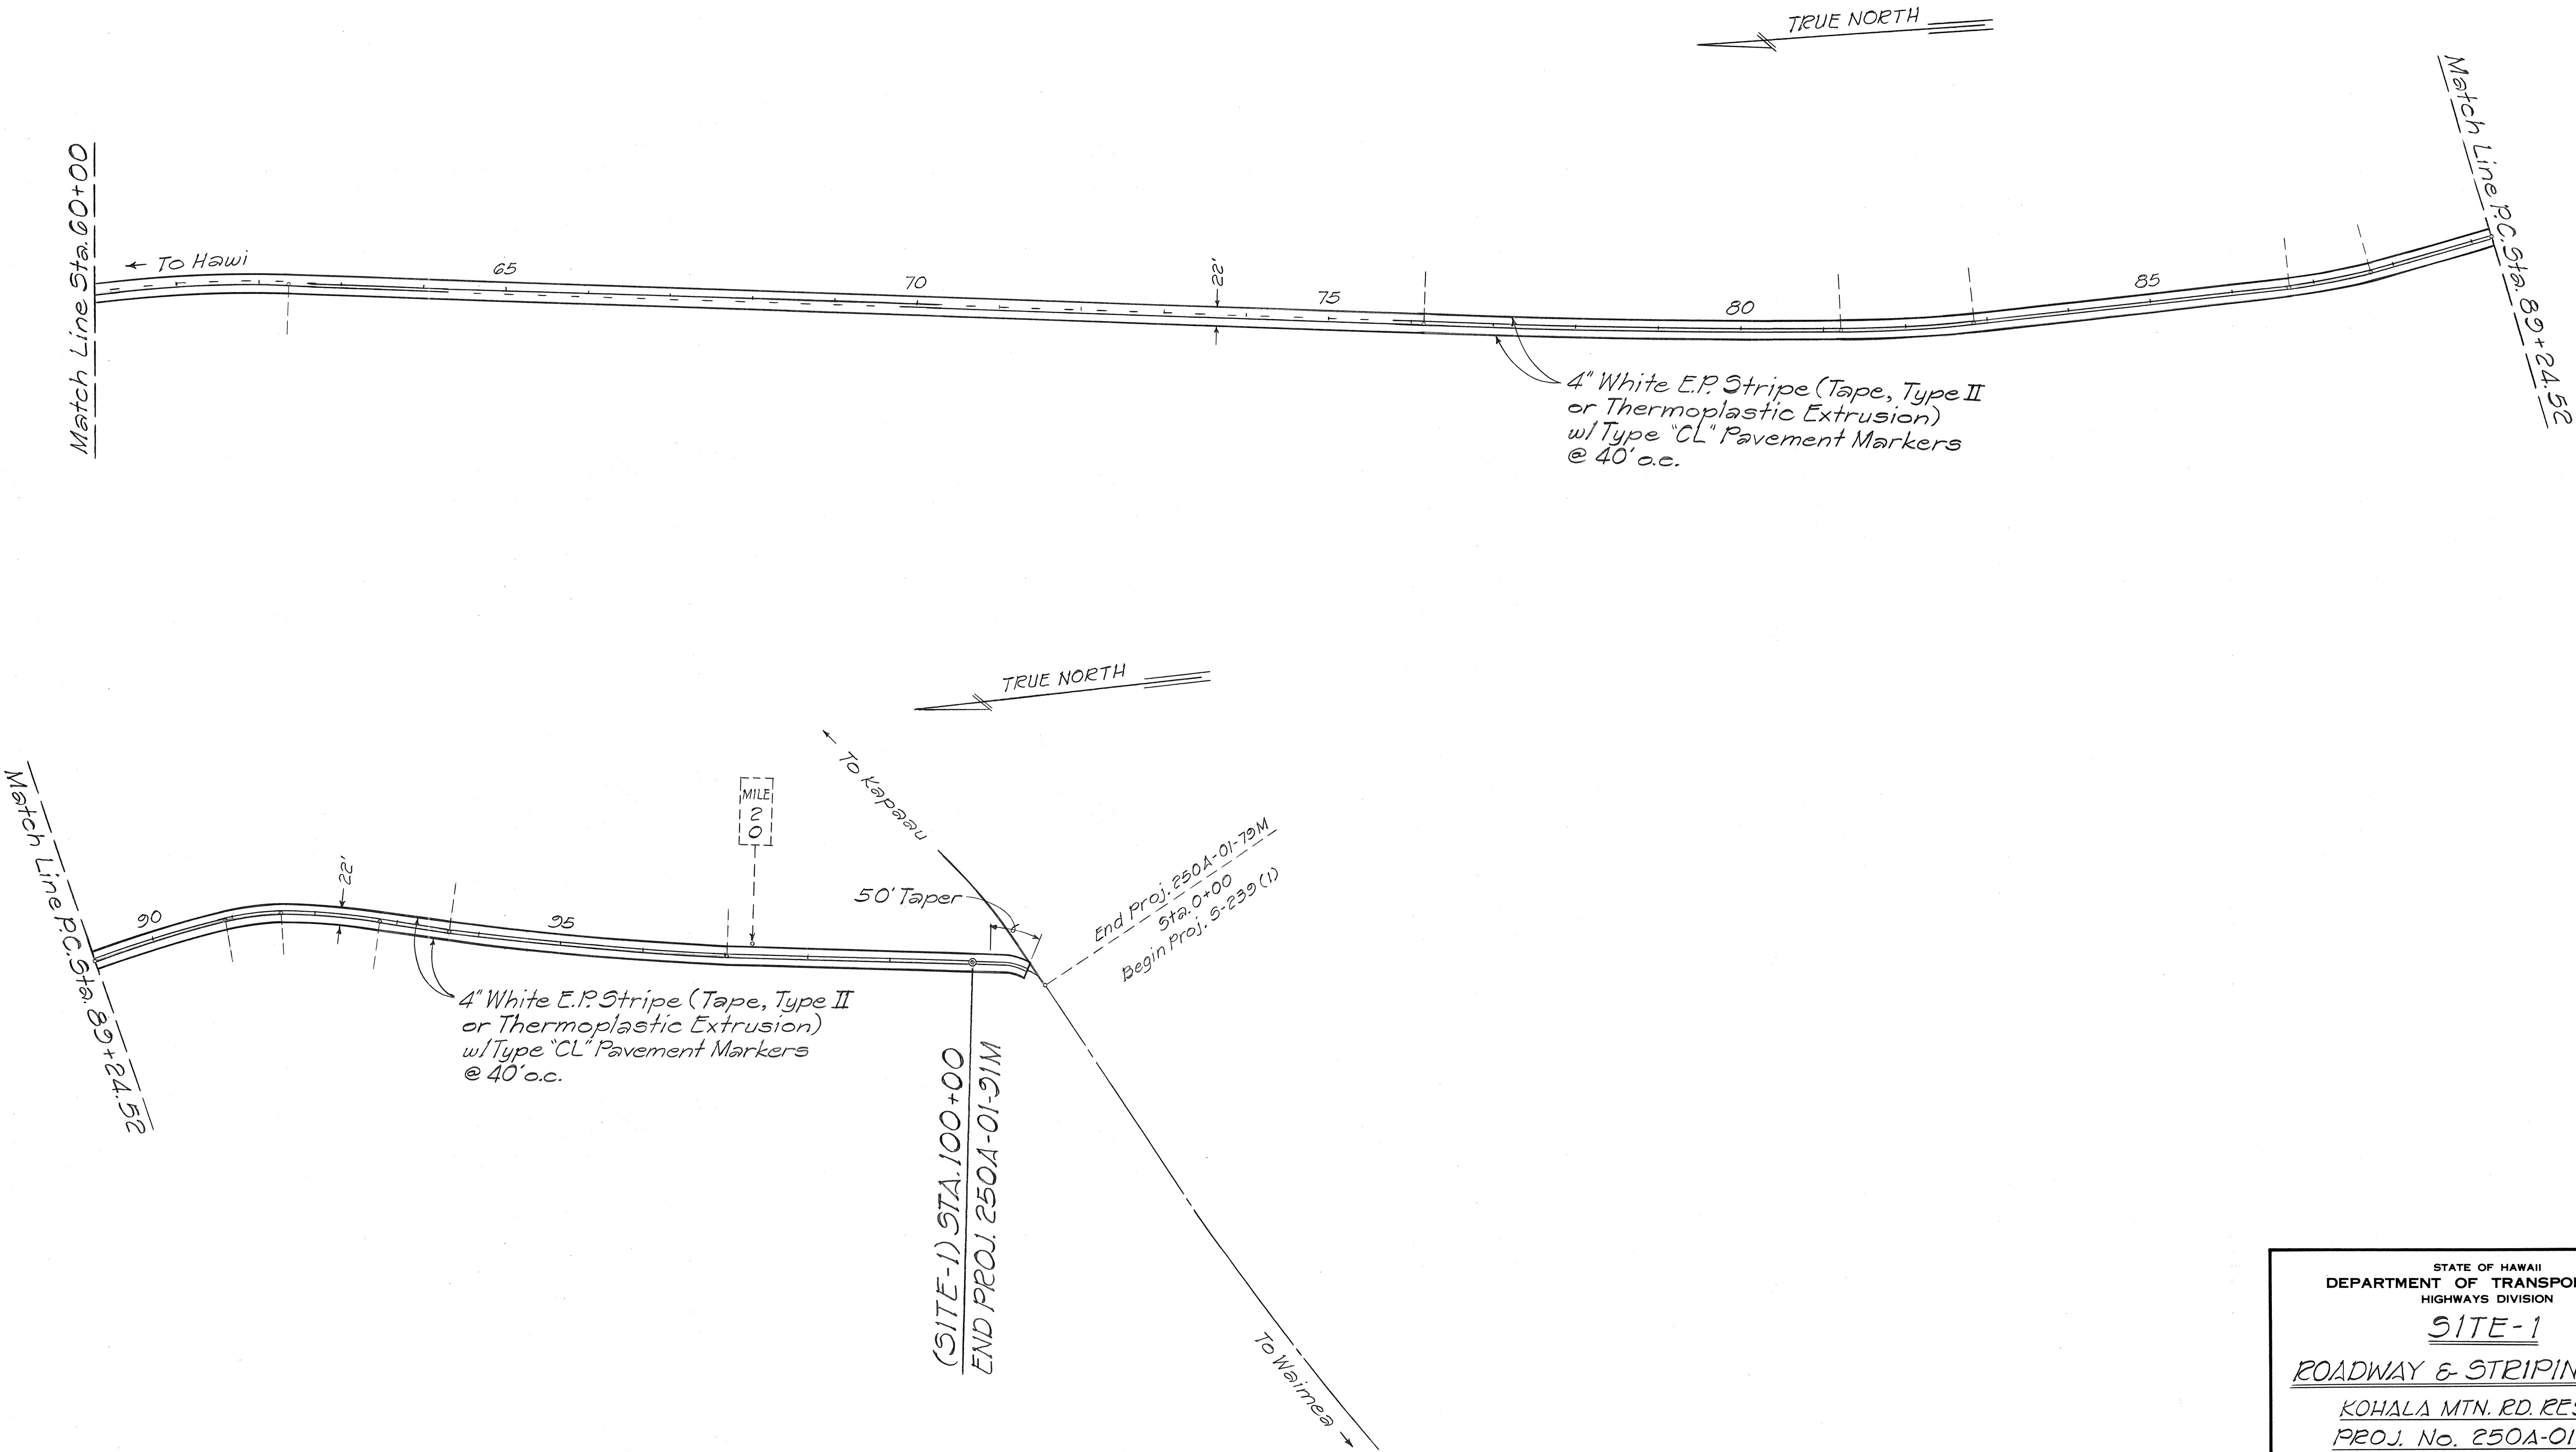

ORIGINAL PLAN	SURVEY PLOTTED BY	DATE
NOTE BOOK	DRAWN BY	
No.	DESIGNED BY	
	CHECKED BY	

STATE OF HAWAII
DEPARTMENT OF TRANSPORTATION
HIGHWAYS DIVISION

SITE-1
ROADWAY & STRIPING PLAN
KOHALA MTN. RD. RESURF.
PROJ. No. 250A-01-91M
Scale: 1"=100' Date: Dec. 1990
SHEET No. 2 OF 2 SHEETS