


FED. ROAD DIST. NO.	STATE	PROJ. NO.	FISCAL YEAR	SHEET NO.	TOTAL SHEETS
HAWAII	HAW.	250A-01-21M	1991	6	12

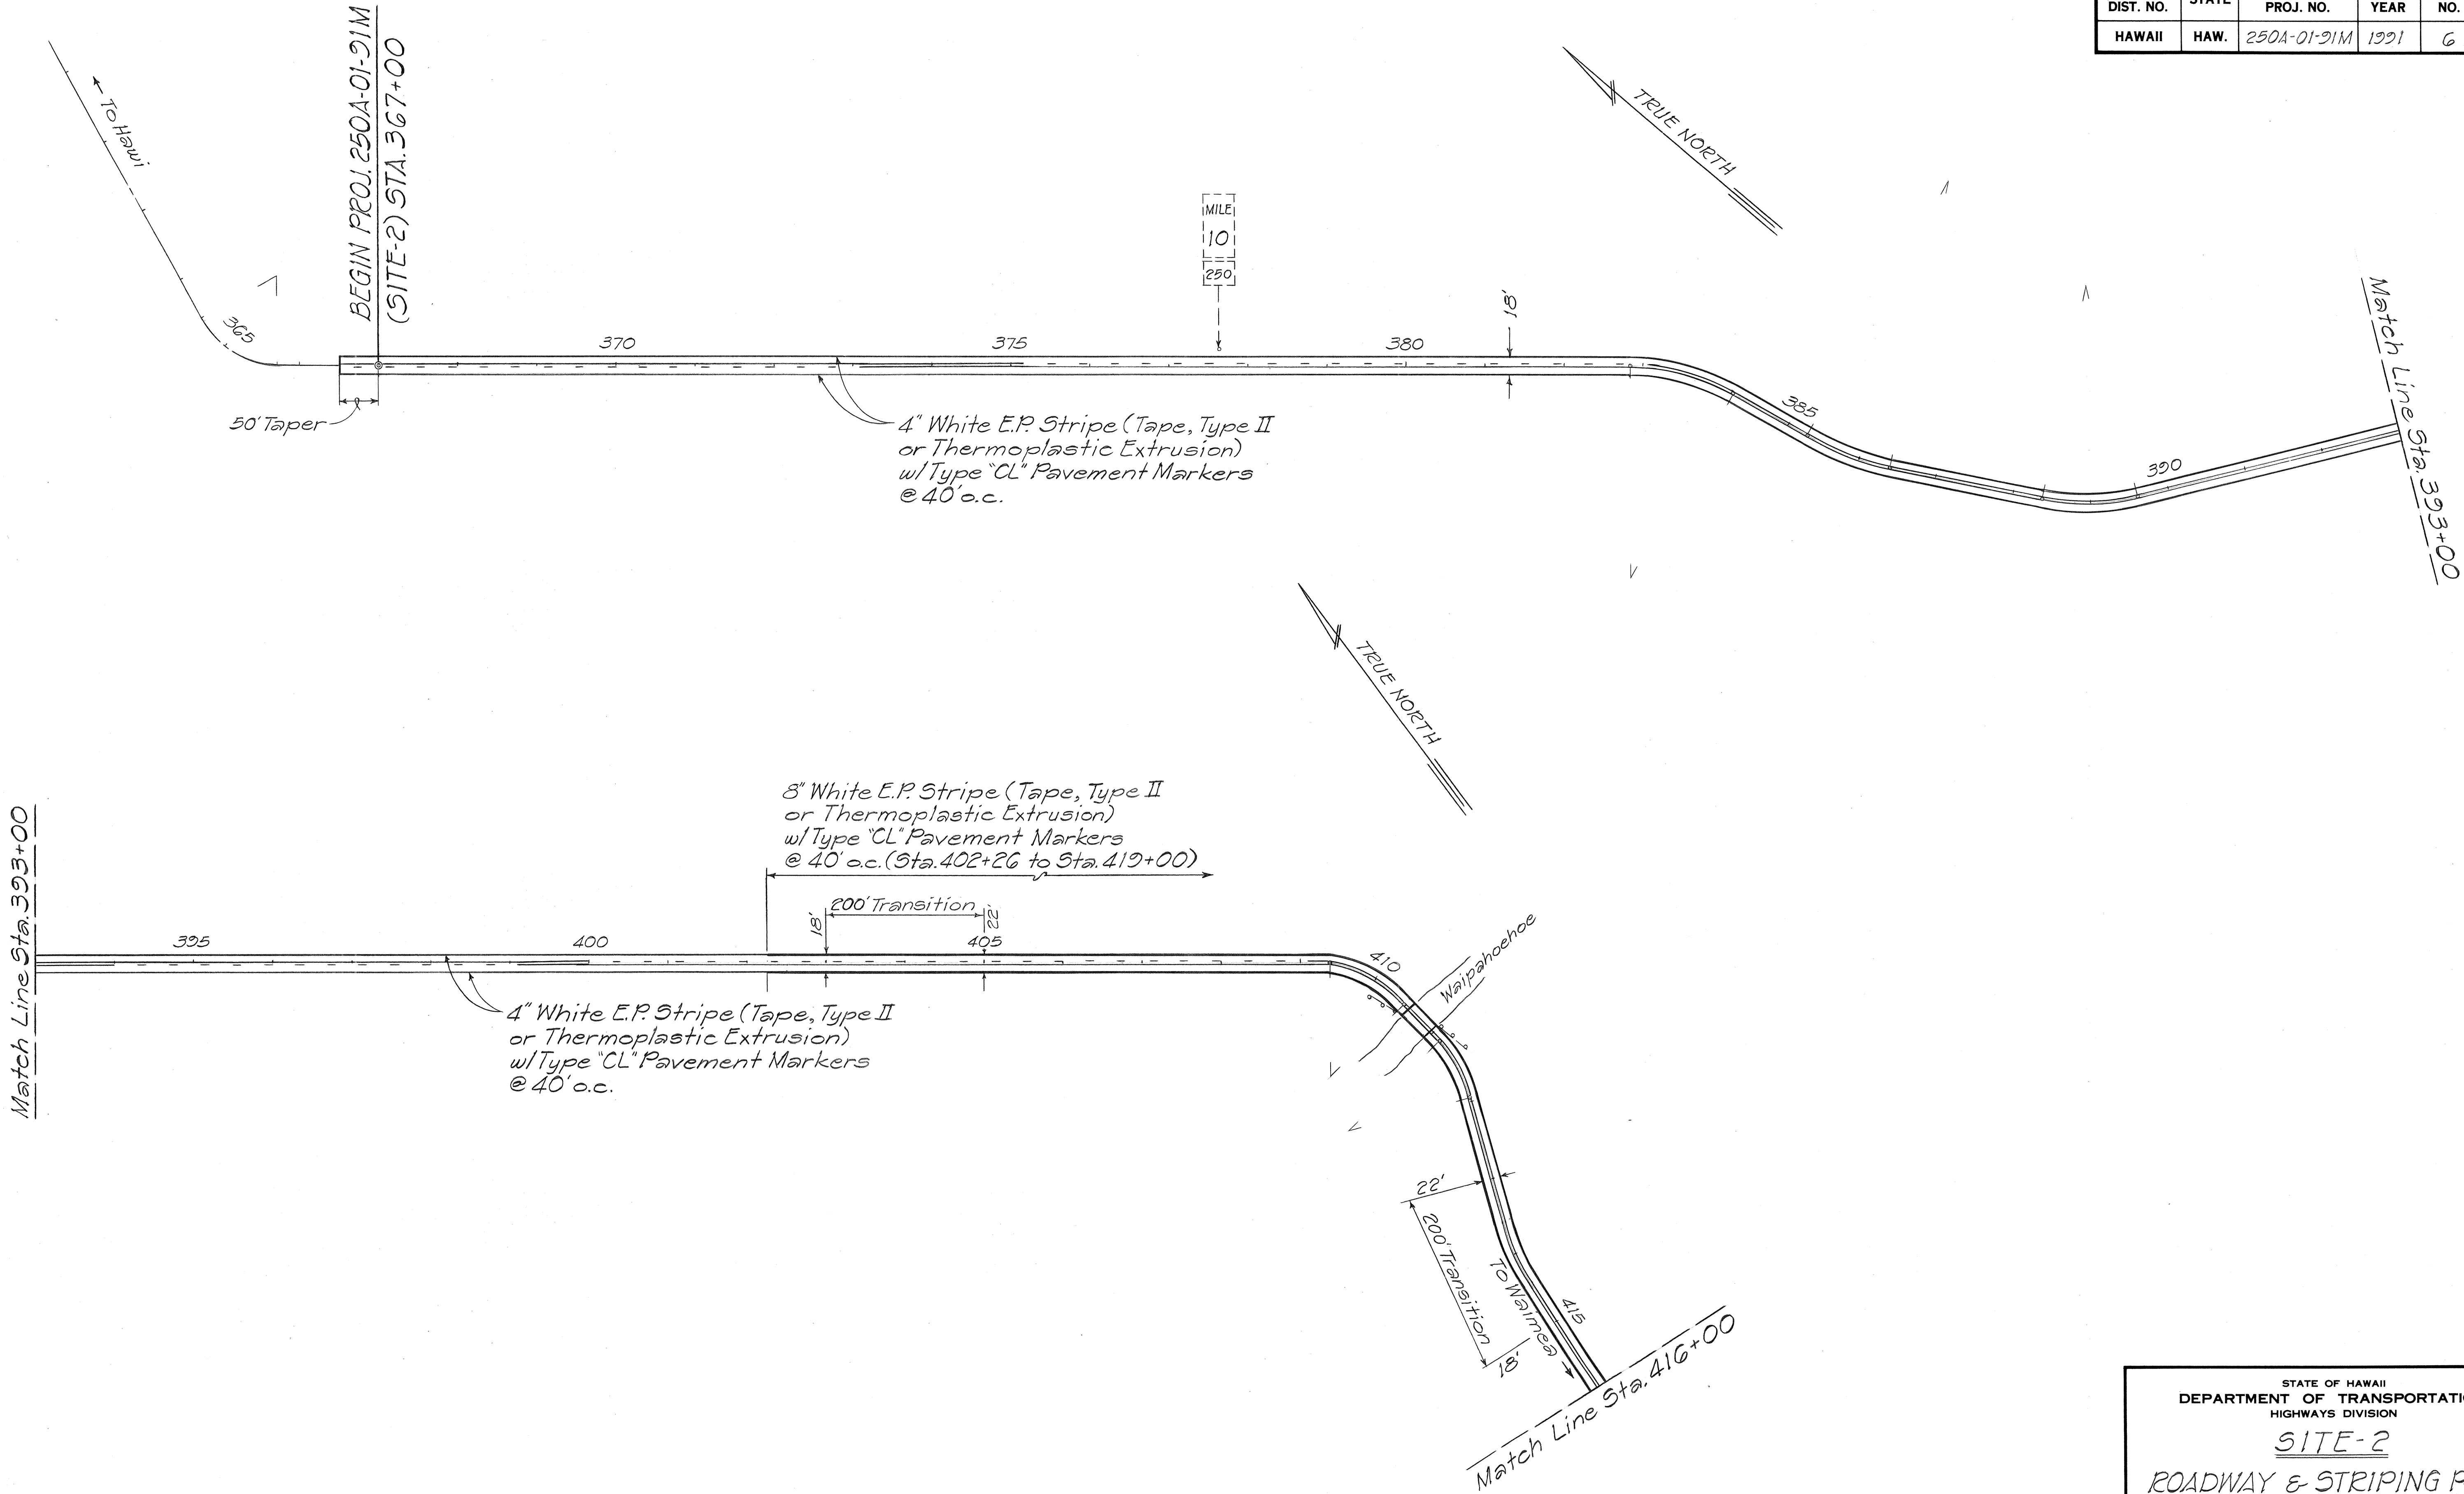

ORIGINAL PLAN	SURVEY PLOTTED BY	DATE
NOTE BOOK	DRAWN BY	
	DESIGNED BY	
	CHECKED BY	
No.		

STATE OF HAWAII
DEPARTMENT OF TRANSPORTATION
HIGHWAYS DIVISION

SITE-2

ROADWAY & STRIPING PLAN



KOHALA MTN. RD. RESURF.

PROJ. No. 250A-01-21M

Scale: 1"=100' Date: Dec. 1990

SHEET No. 1 OF 4 SHEETS

FED. ROAD DIST. NO.	STATE	PROJ. NO.	FISCAL YEAR	SHEET NO.	TOTAL SHEETS
HAWAII	HAW.	250A-01-91M	1991	7	12

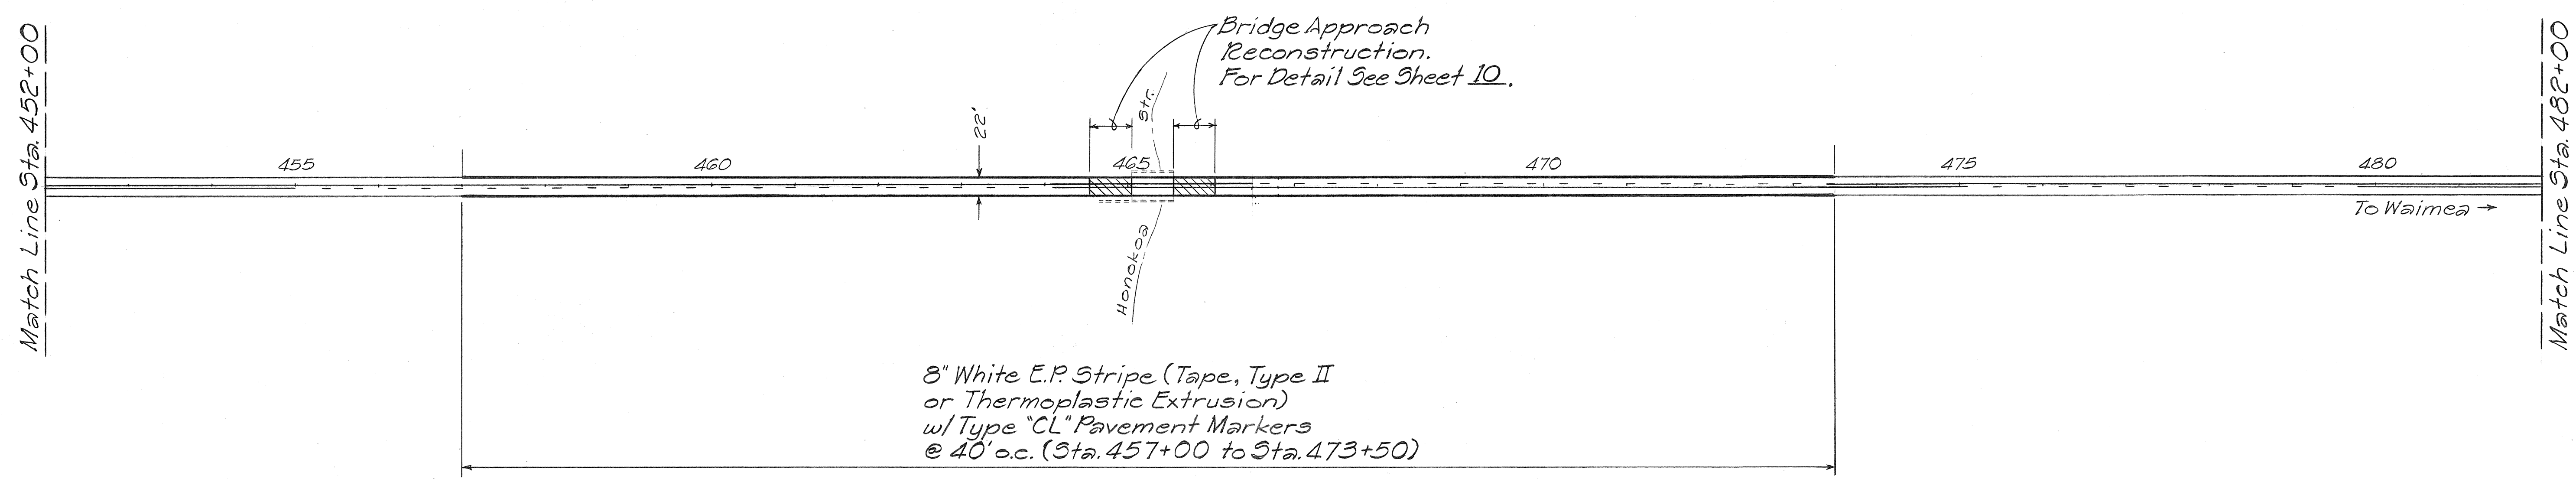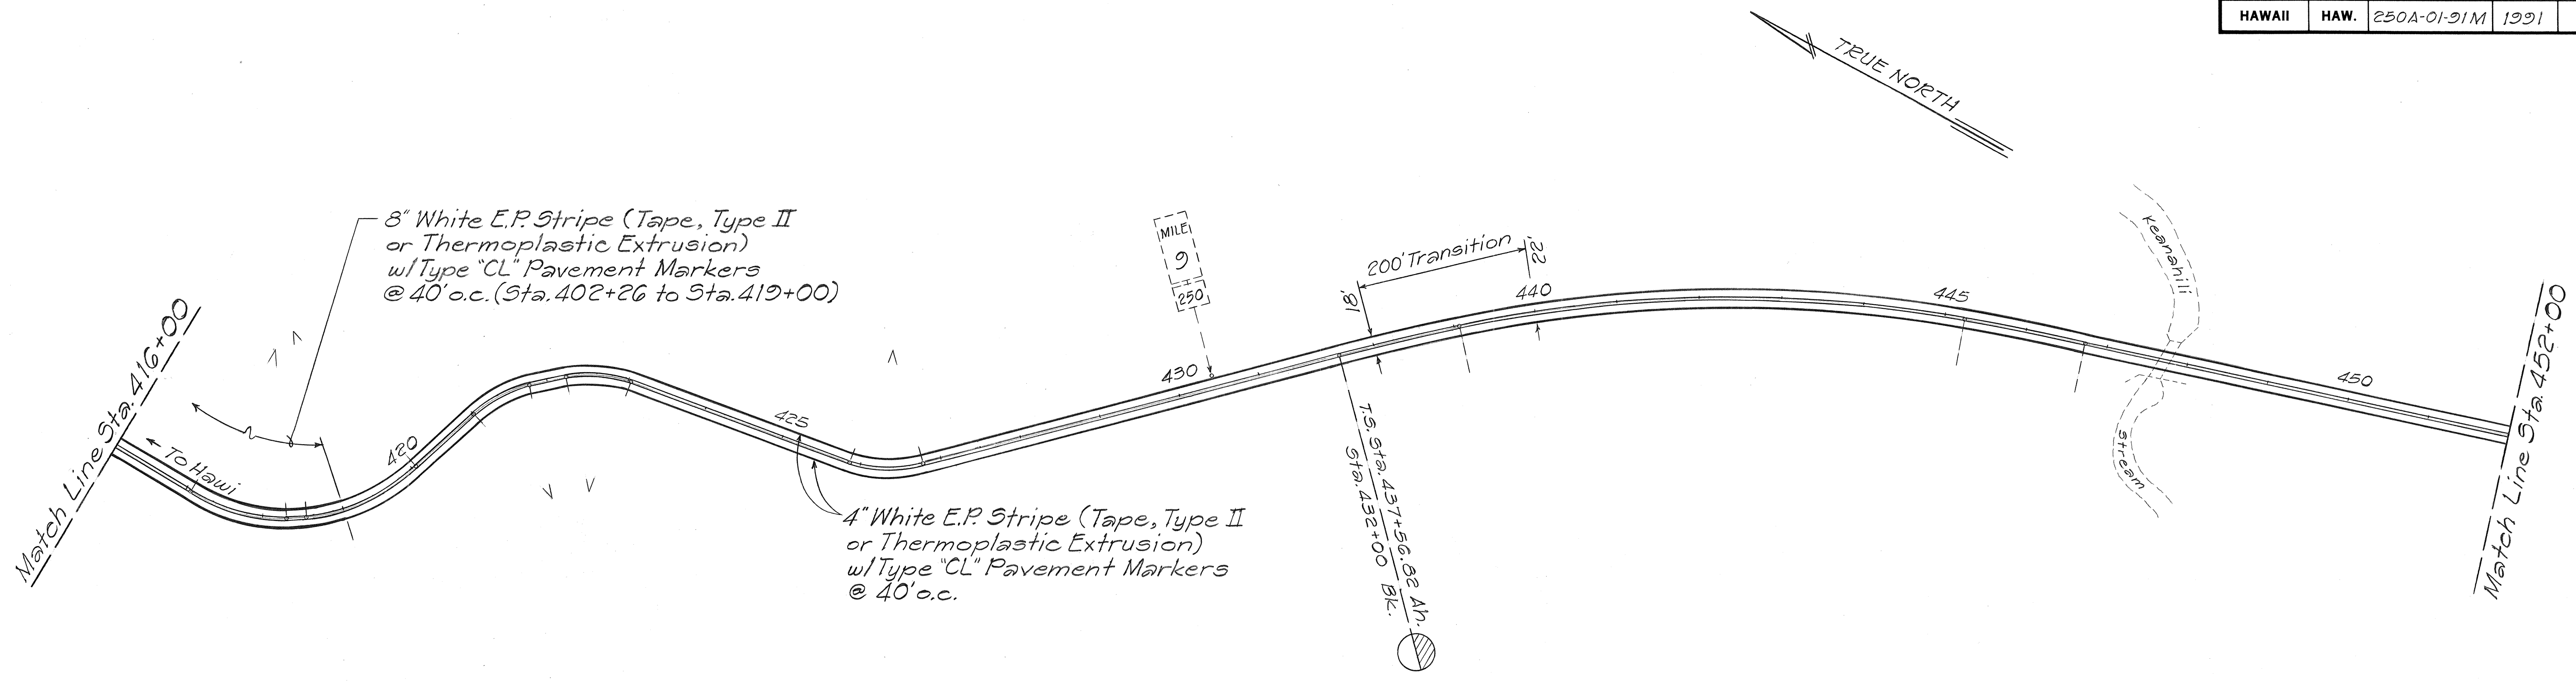

ORIGINAL PLAN	SURVEY PLOTTED BY	DATE
NOTE BOOK	DRAWN BY	
	DESIGNED BY	
	CHECKED BY	

STATE OF HAWAII
DEPARTMENT OF TRANSPORTATION
HIGHWAYS DIVISION

SITE-2

ROADWAY & STRIPING PLAN


KOHALA MTN. RD. RESURF.

PROJ. No. 250A-01-91M

Scale: 1"=100' Date: Dec. 1990

SHEET No. 2 OF 4 SHEETS

FED. ROAD DIST. NO.	STATE	PROJ. NO.	FISCAL YEAR	SHEET NO.	TOTAL SHEETS
HAWAII	HAW.	250A-01-21M	1991	8	12

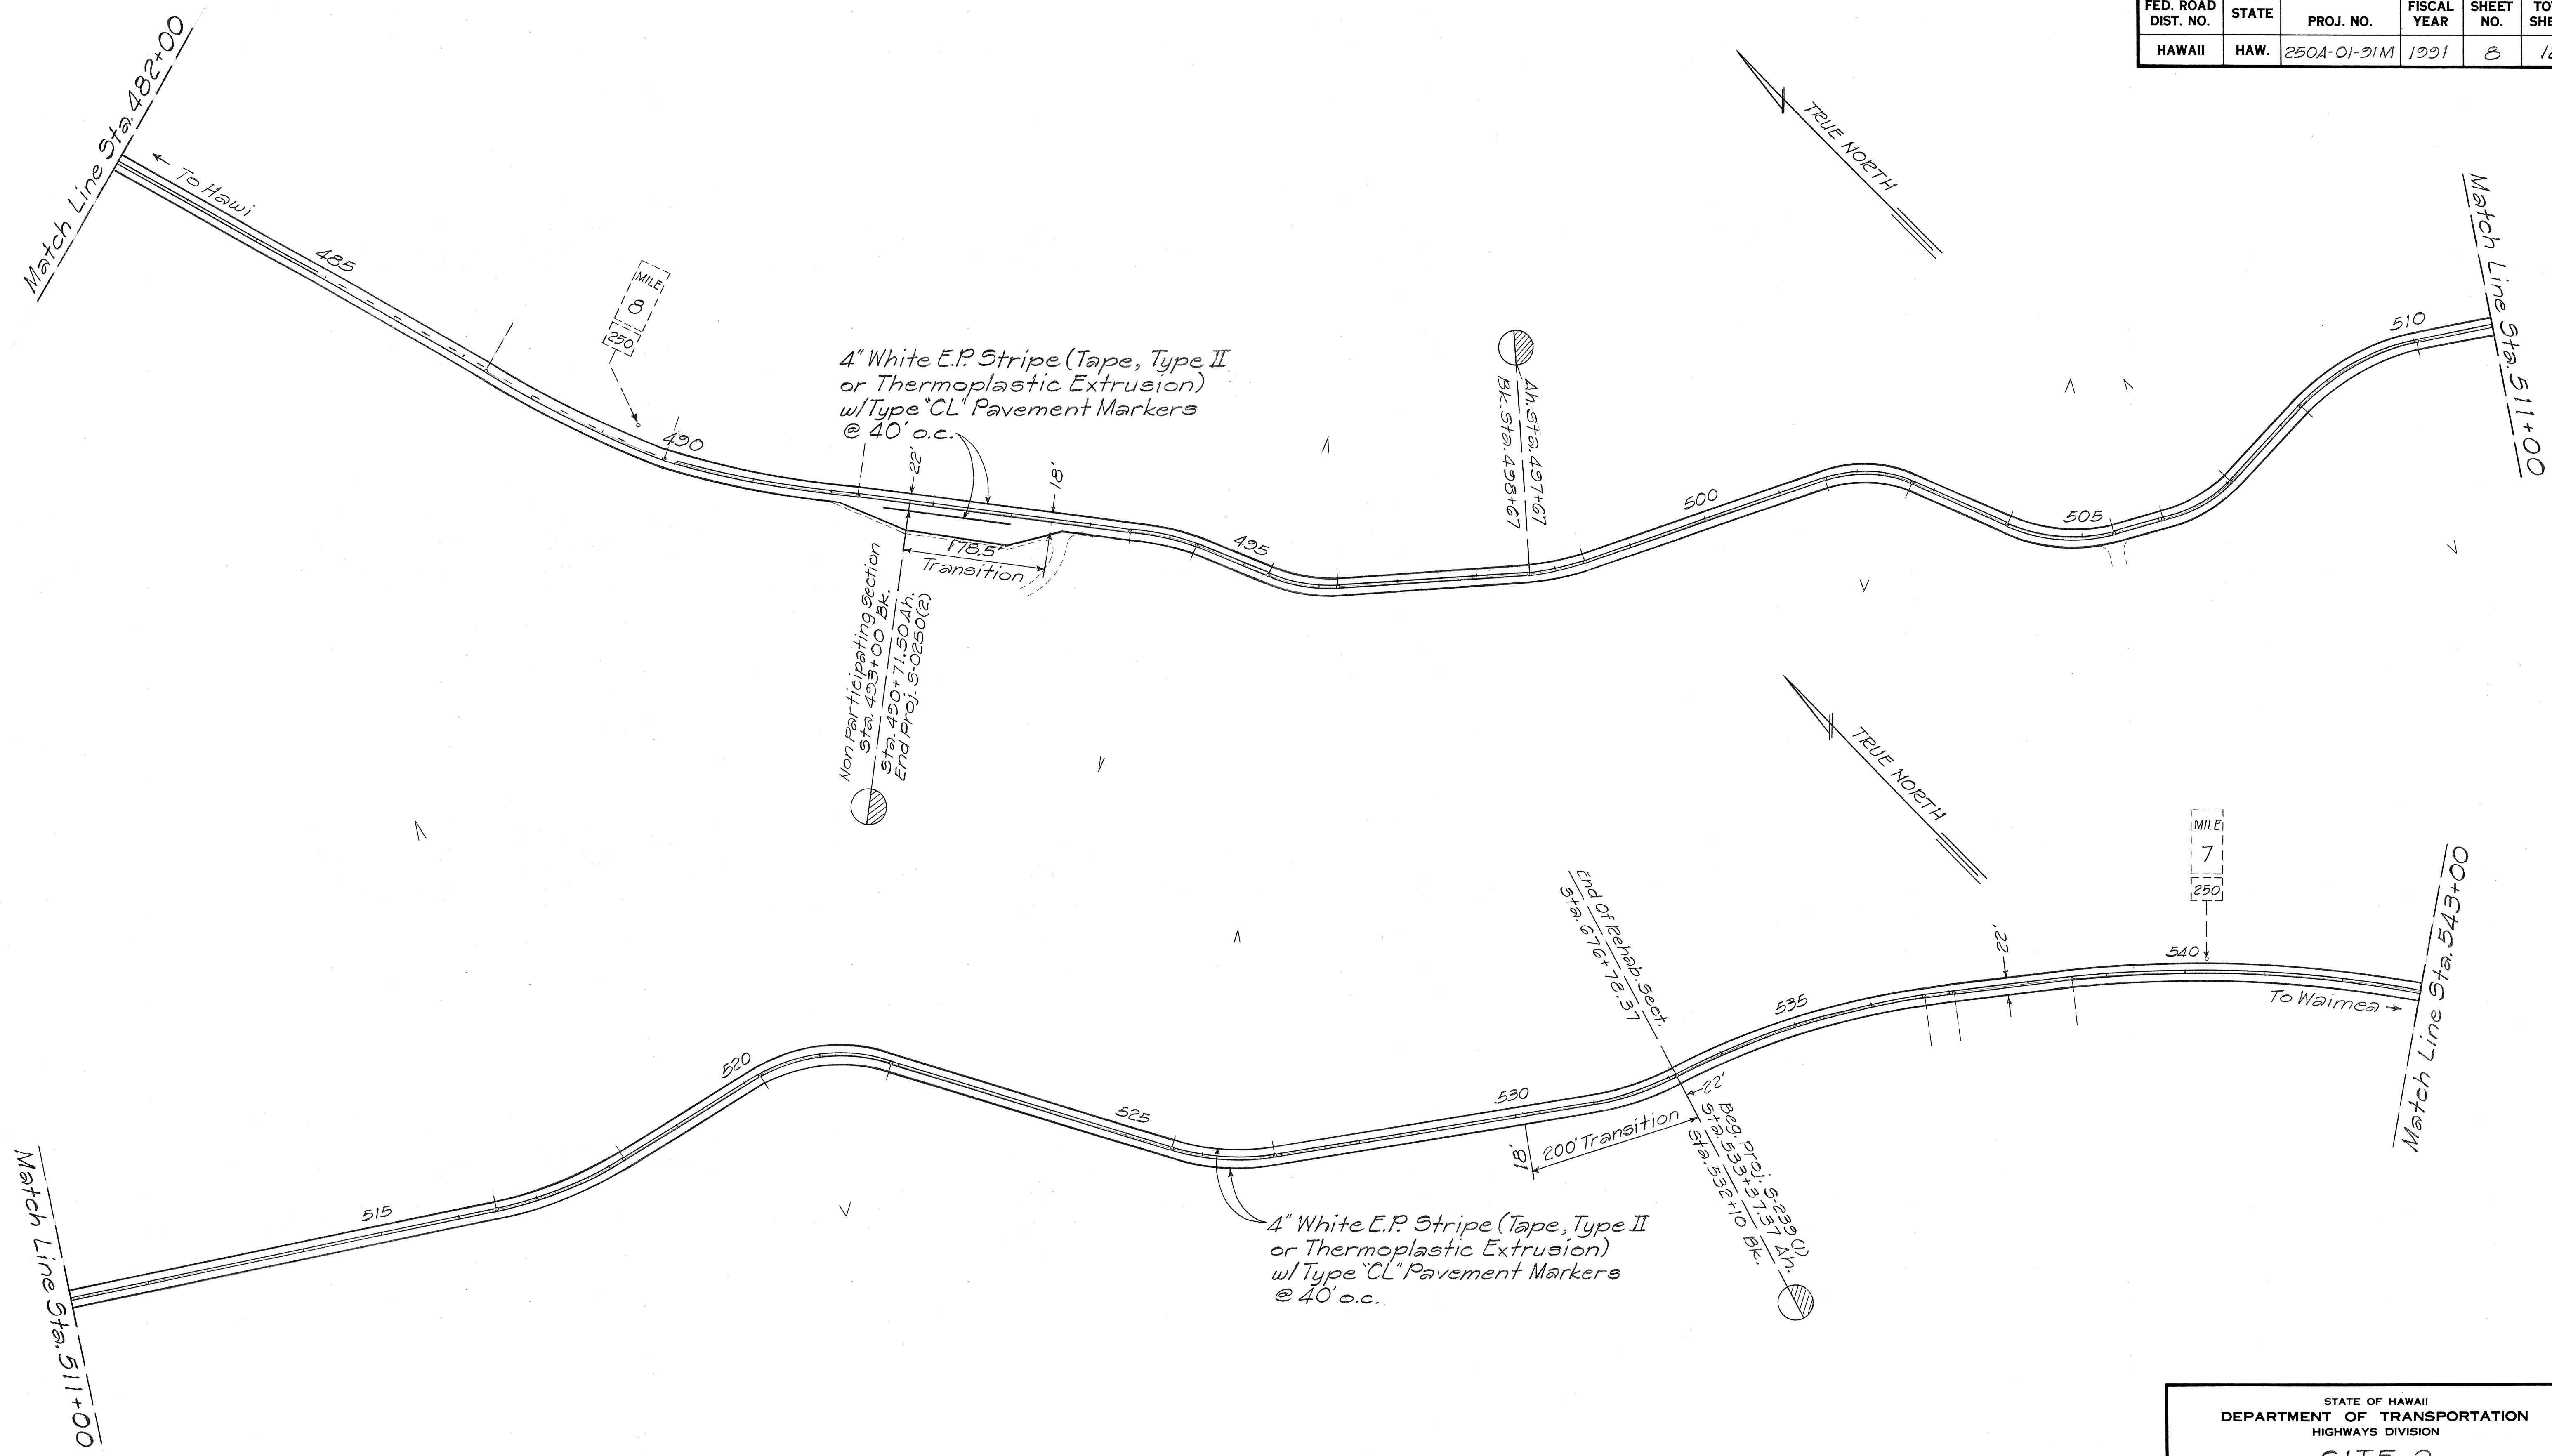

ORIGINAL PLAN	DATE
DRAWN BY	
DESIGNED BY	
CHECKED BY	
NO.	

STATE OF HAWAII
DEPARTMENT OF TRANSPORTATION
HIGHWAYS DIVISION

SITE-2

ROADWAY & STRIPING PLAN


KOHALA MTN. RD. RESURF.

PROJ. No. 250A-01-21M

Scale: 1"=100' Date: Dec. 1990

SHEET No. 3 OF 4 SHEETS

FED. ROAD DIST. NO.	STATE	PROJ. NO.	FISCAL YEAR	SHEET NO.	TOTAL SHEETS
HAWAII	HAW.	250A-01-21M	1991	9	12

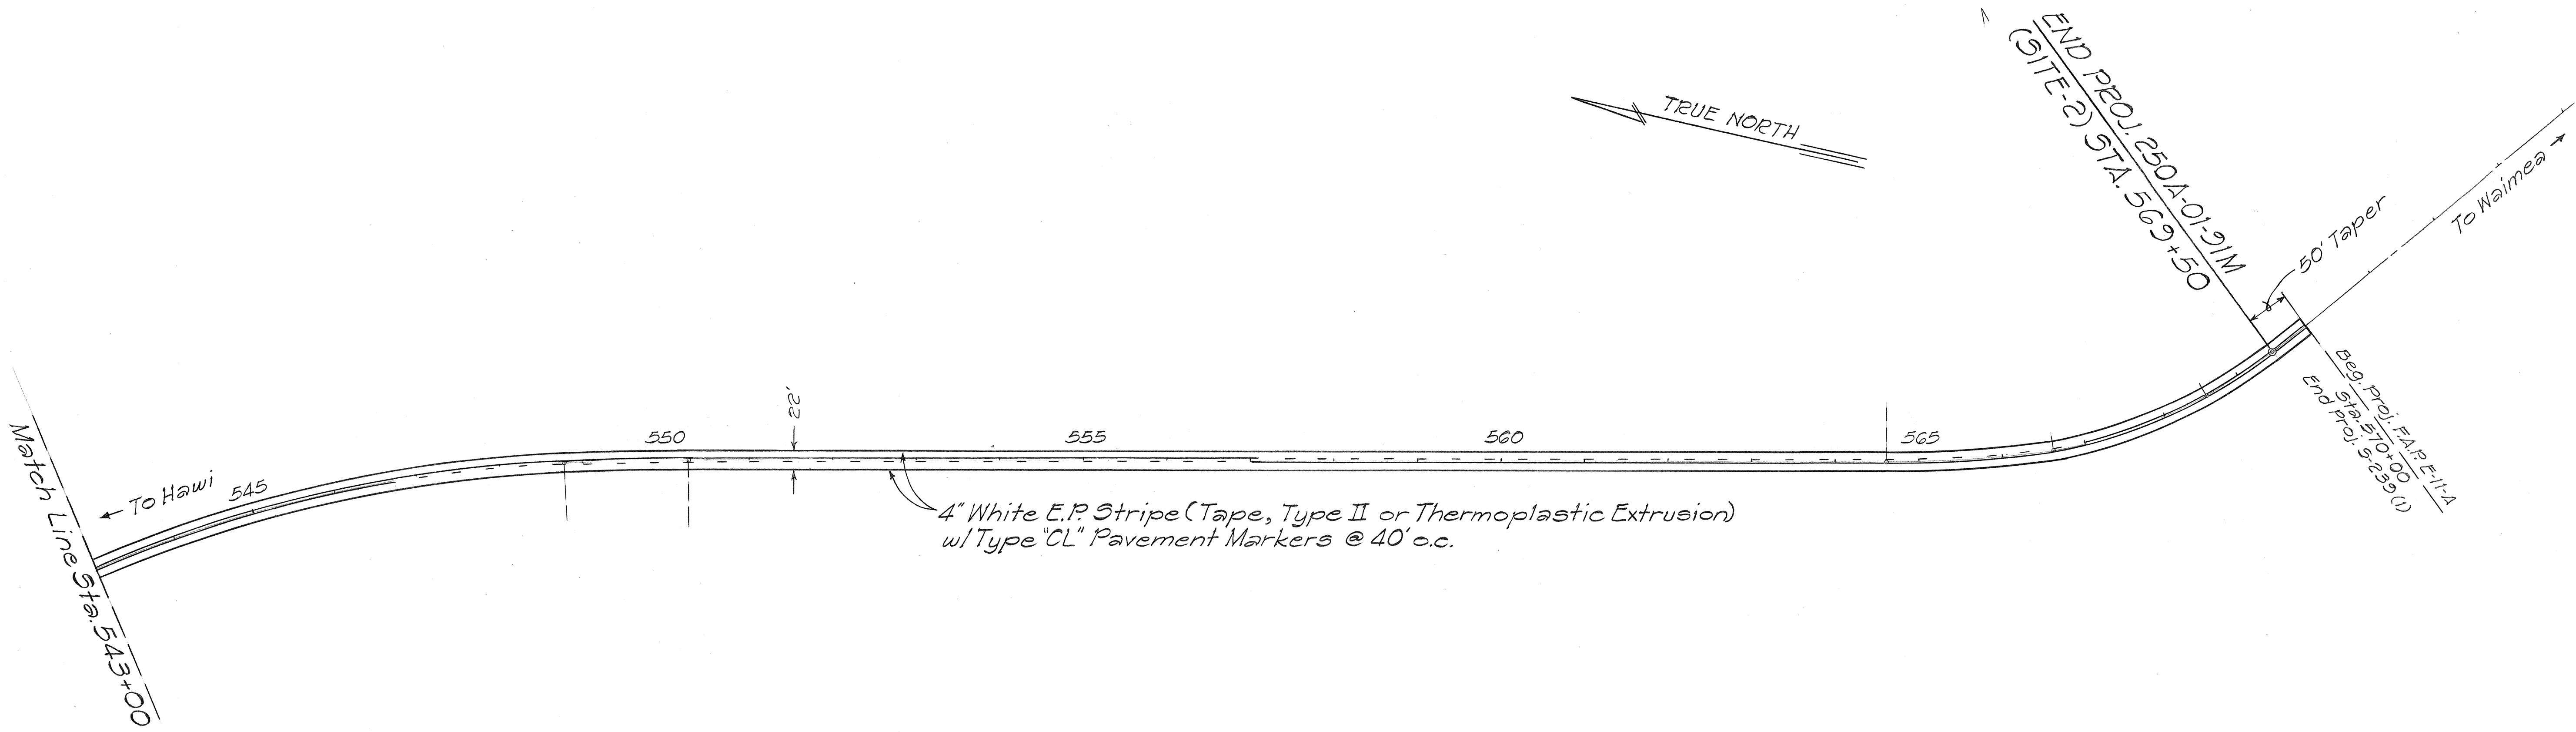

ORIGINAL PLAN	SURVEY PLOTTED BY	DATE
NOTE BOOK	DRAWN BY	
No.	DESIGNED BY	
	CHECKED BY	

STATE OF HAWAII
DEPARTMENT OF TRANSPORTATION
HIGHWAYS DIVISION

SITE-2
ROADWAY & STRIPING PLAN
KOHALA MTN. RD. RESURF.
PROJ. No. 250A-01-21M
Scale: 1"=100' Date: Dec. 1990
SHEET No. 4 OF 4 SHEETS