

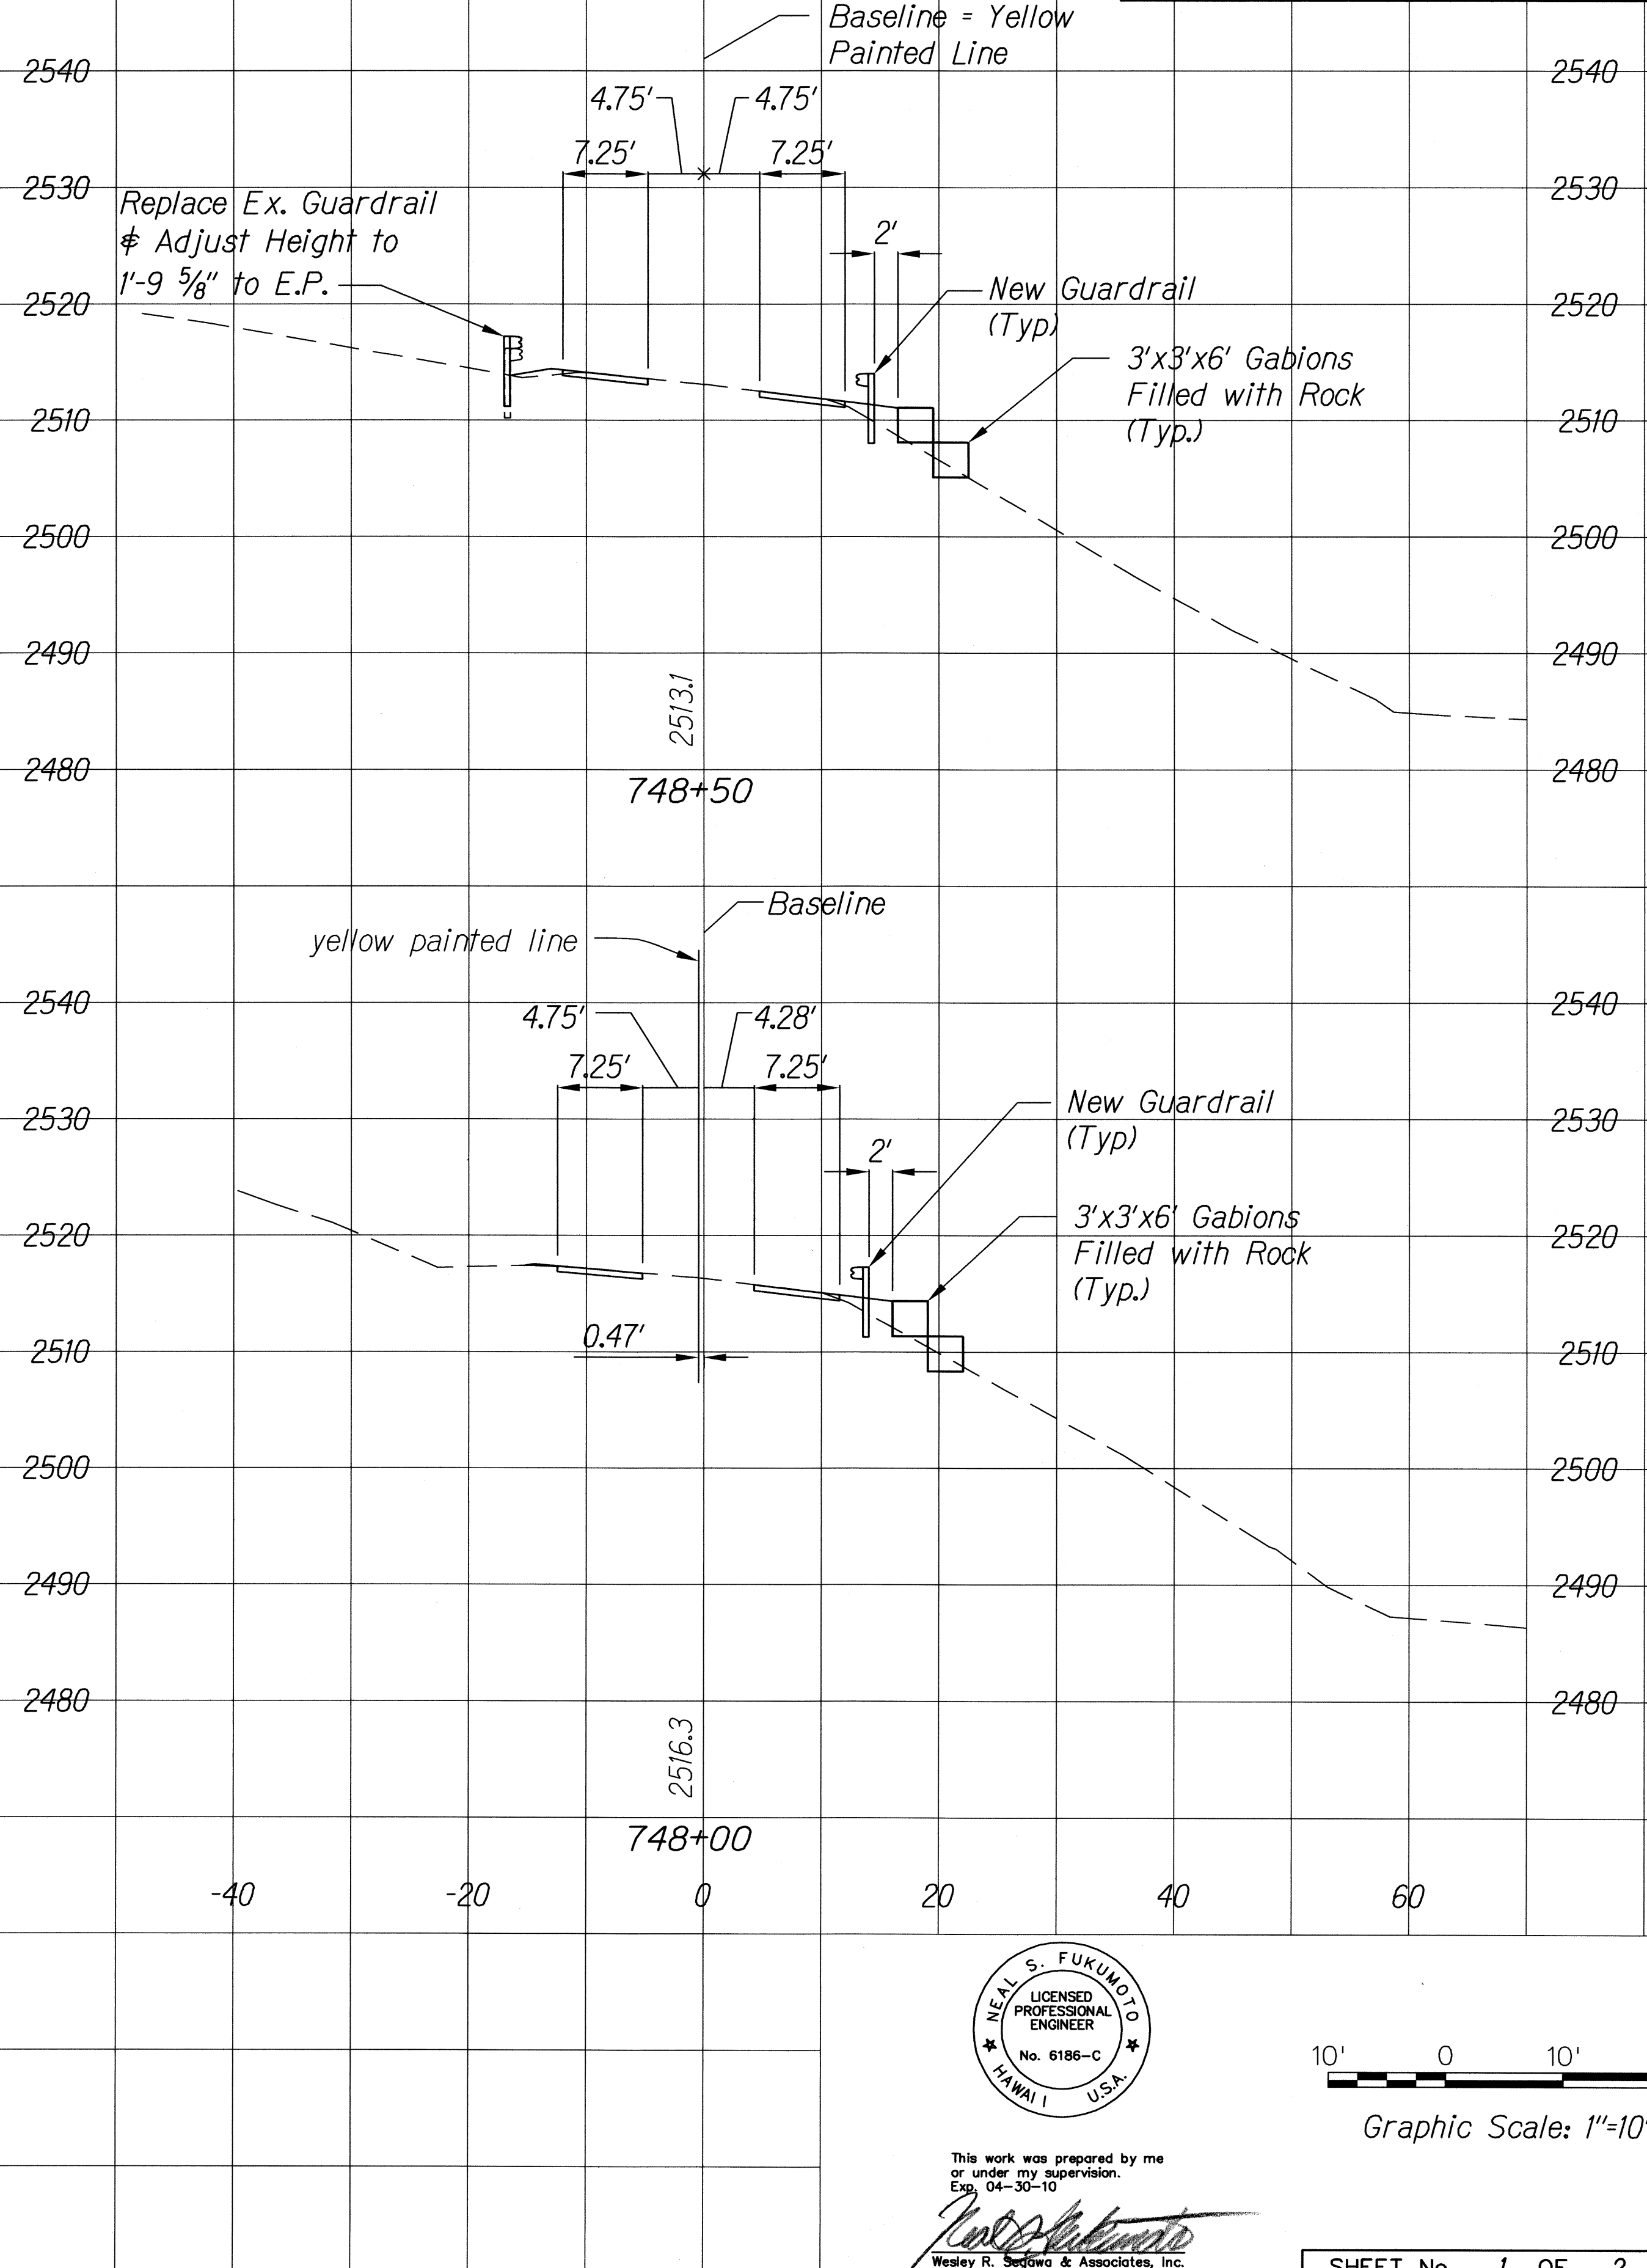
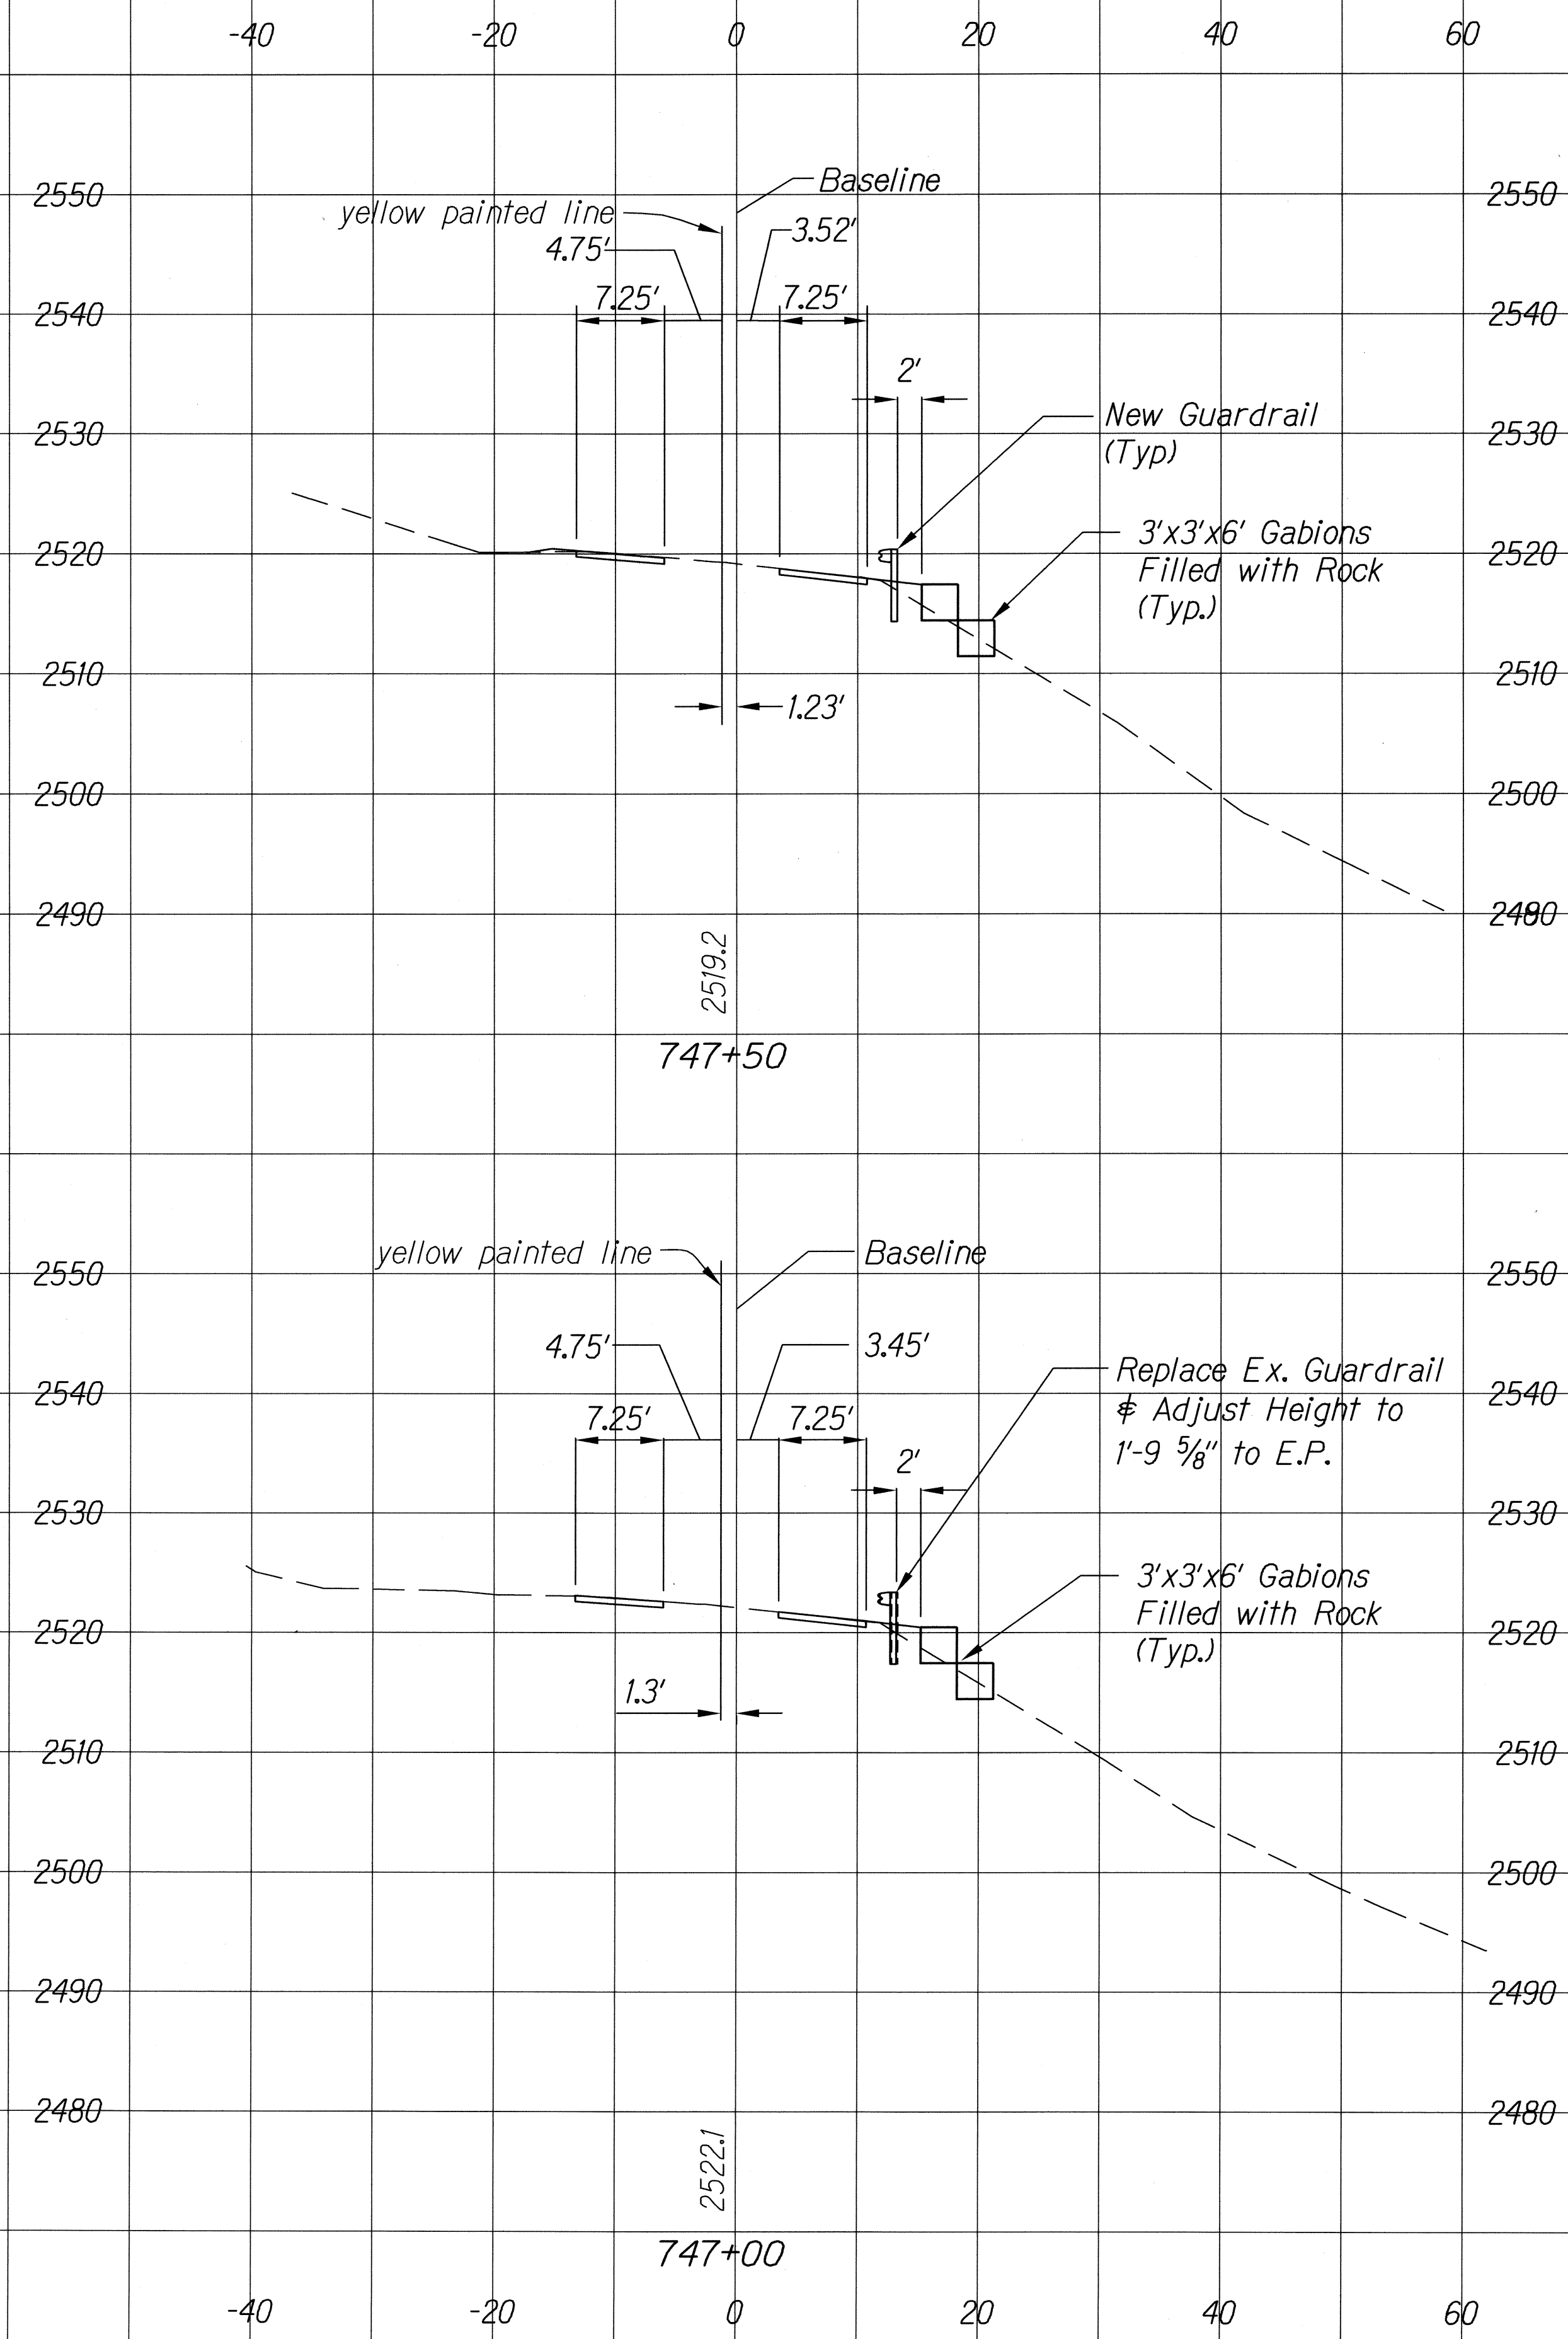


FED. ROAD DIST. NO.	STATE	PROJ. NO.	FISCAL YEAR	SHEET NO.	TOTAL SHEETS
HAWAII	HAW.	250A-01-06M	2009	54	55




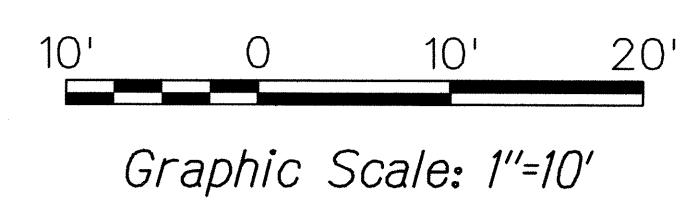


ORIGINAL PLAN	DATE
DRAWN BY	
TRACED BY	
DESIGNED BY	
NOTED BY	
CHECKED BY	

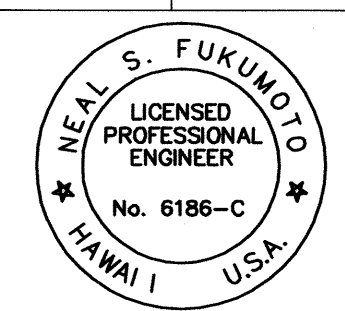


This work was prepared by me or under my supervision.
Exp. 04-30-10
Neal S. Fukumoto
Wesley R. Sugawa & Associates, Inc.

FED. ROAD DIST. NO.	STATE	PROJ. NO.	FISCAL YEAR	SHEET NO.	TOTAL SHEETS
HAWAII	HAW.	250A-01-06M	2009	55	55

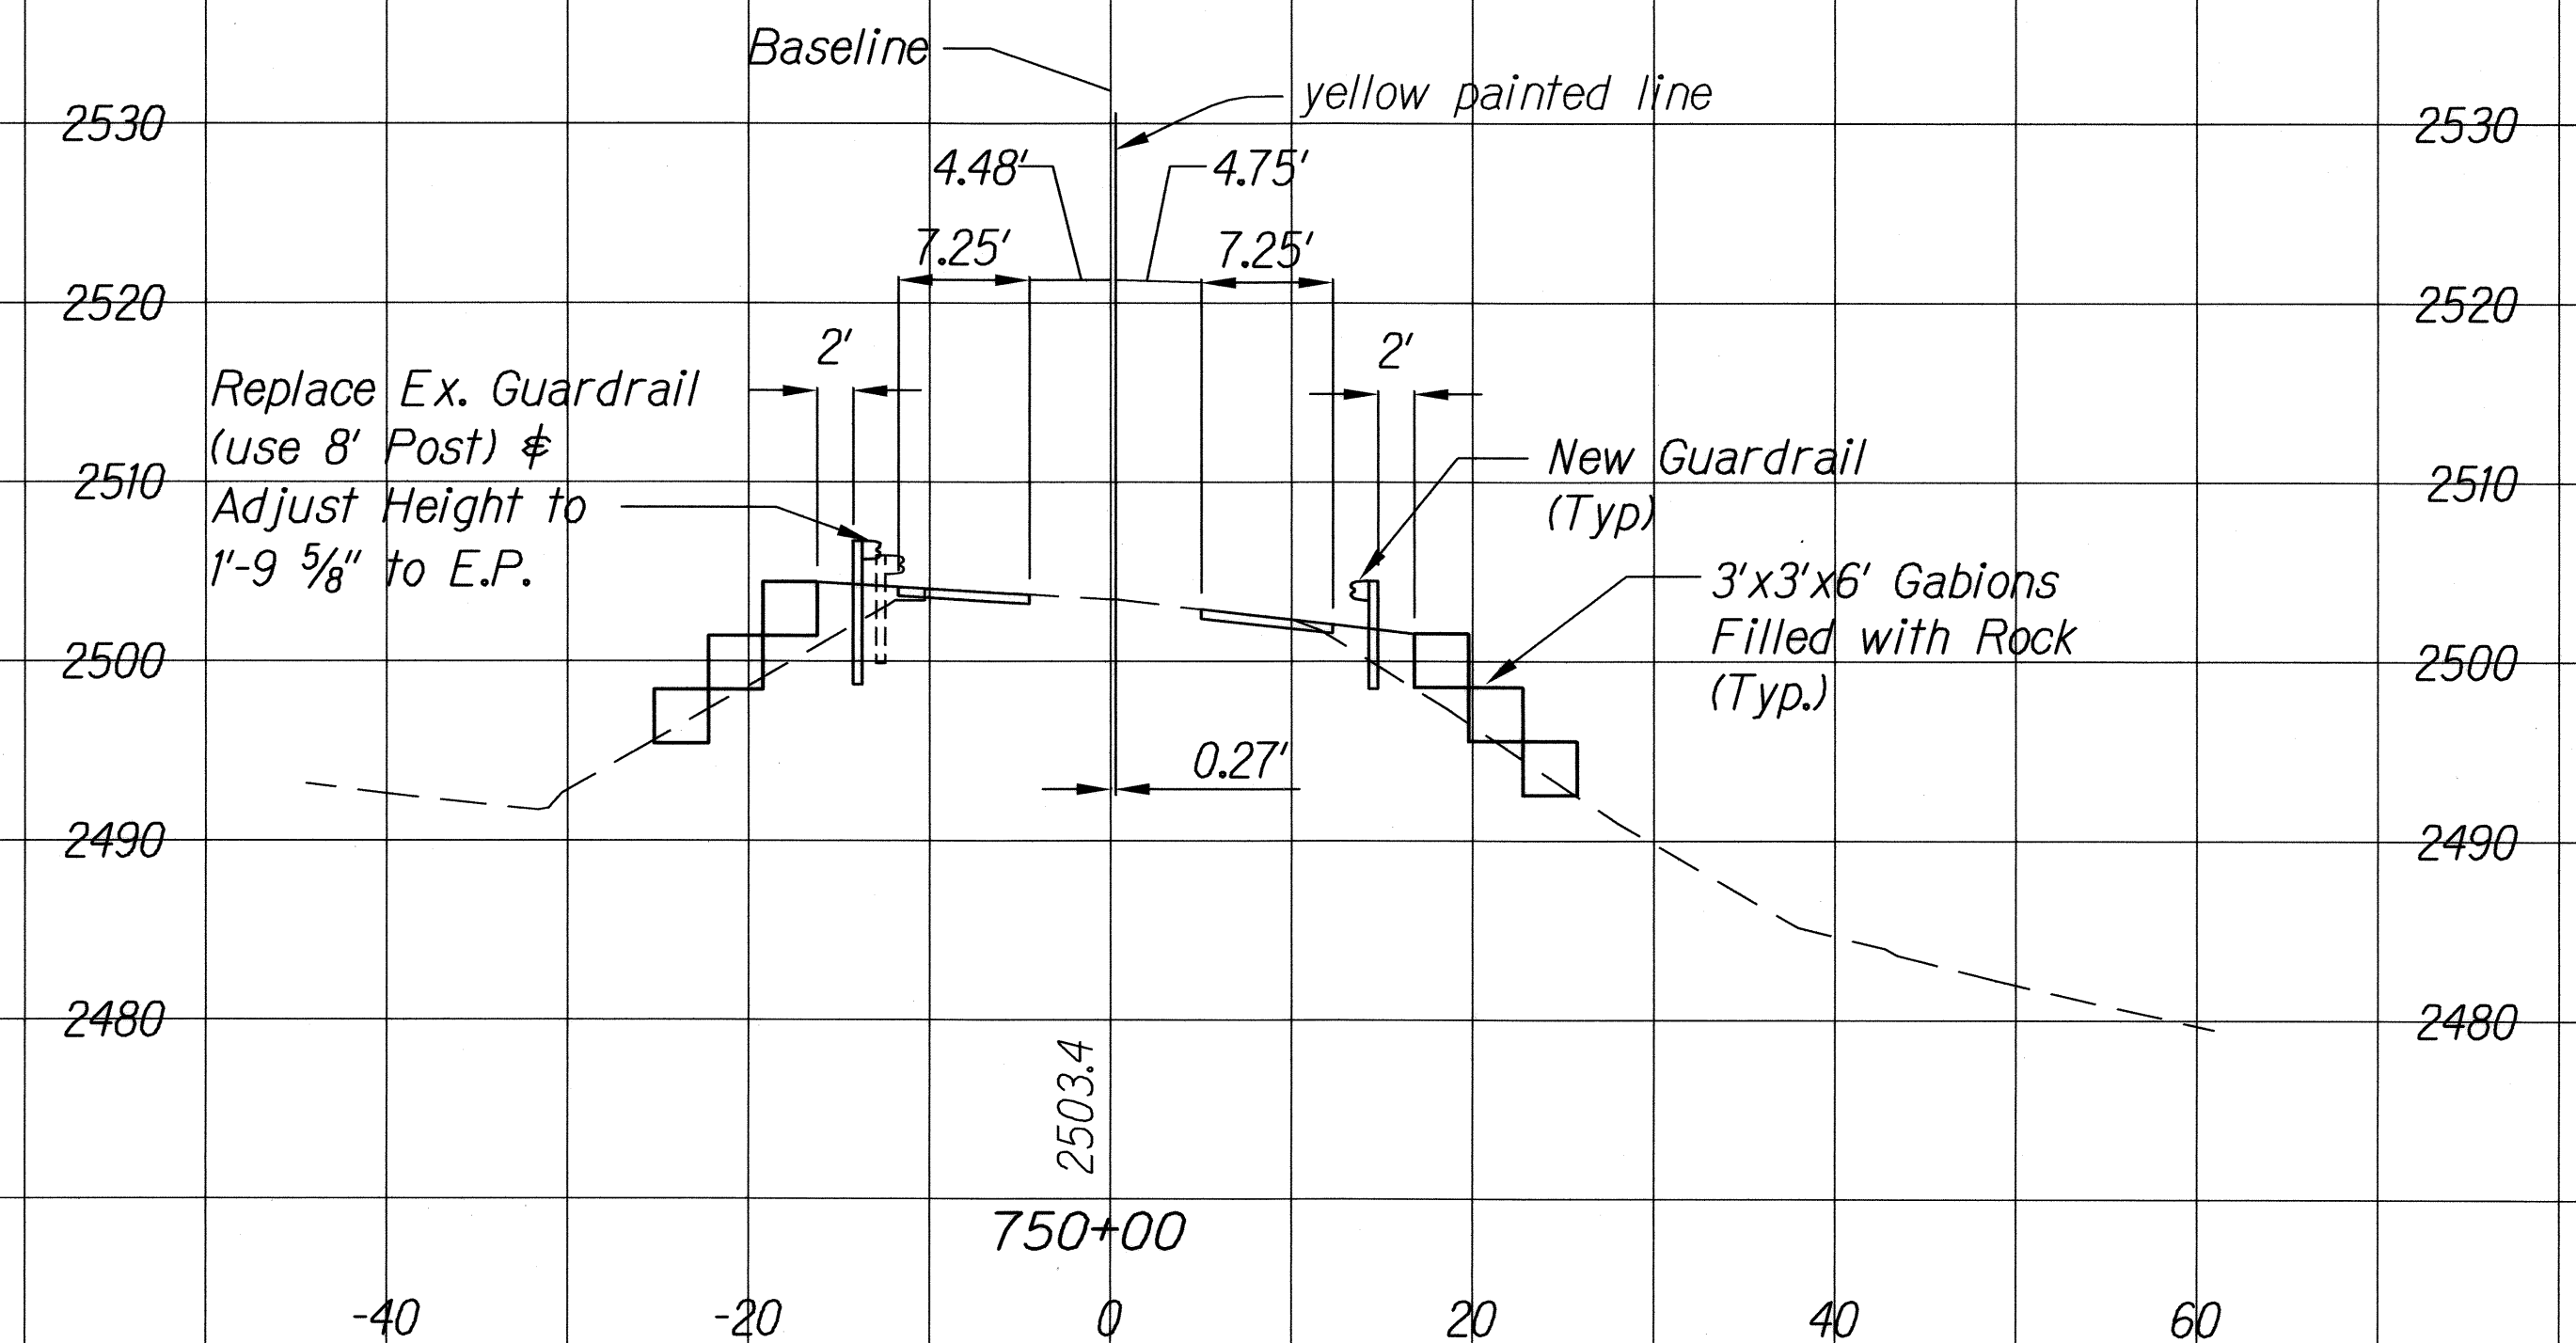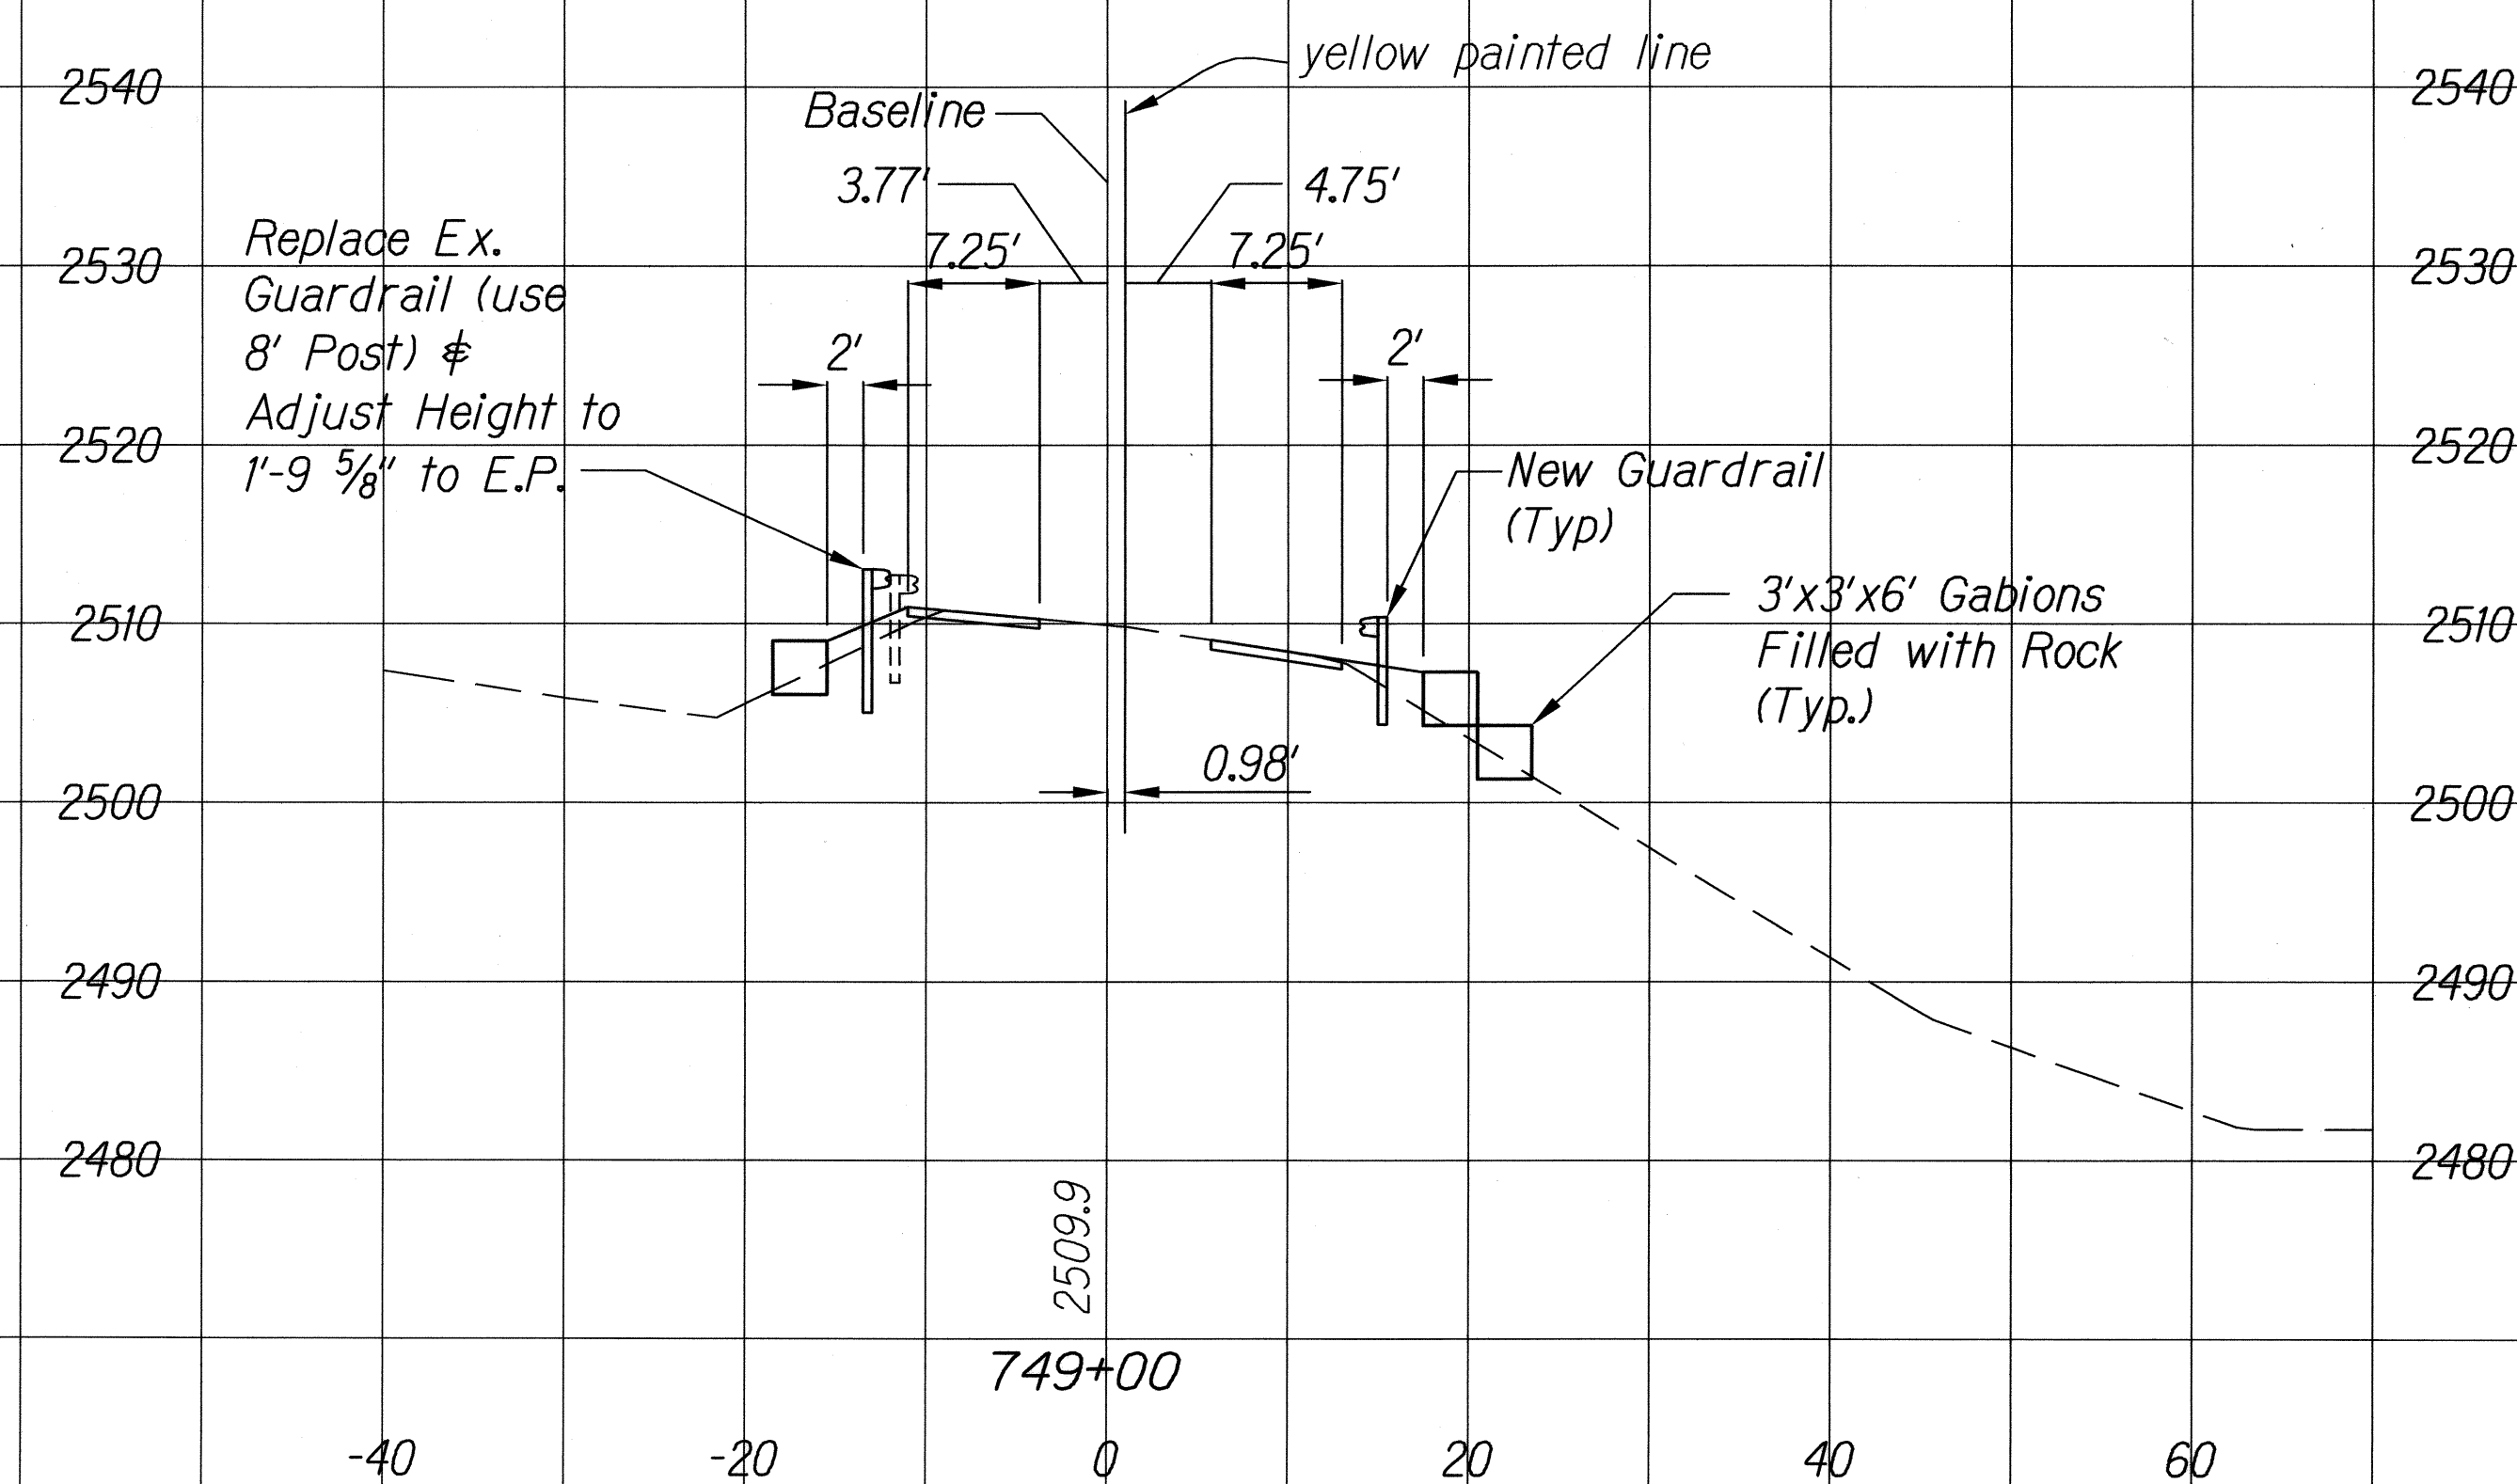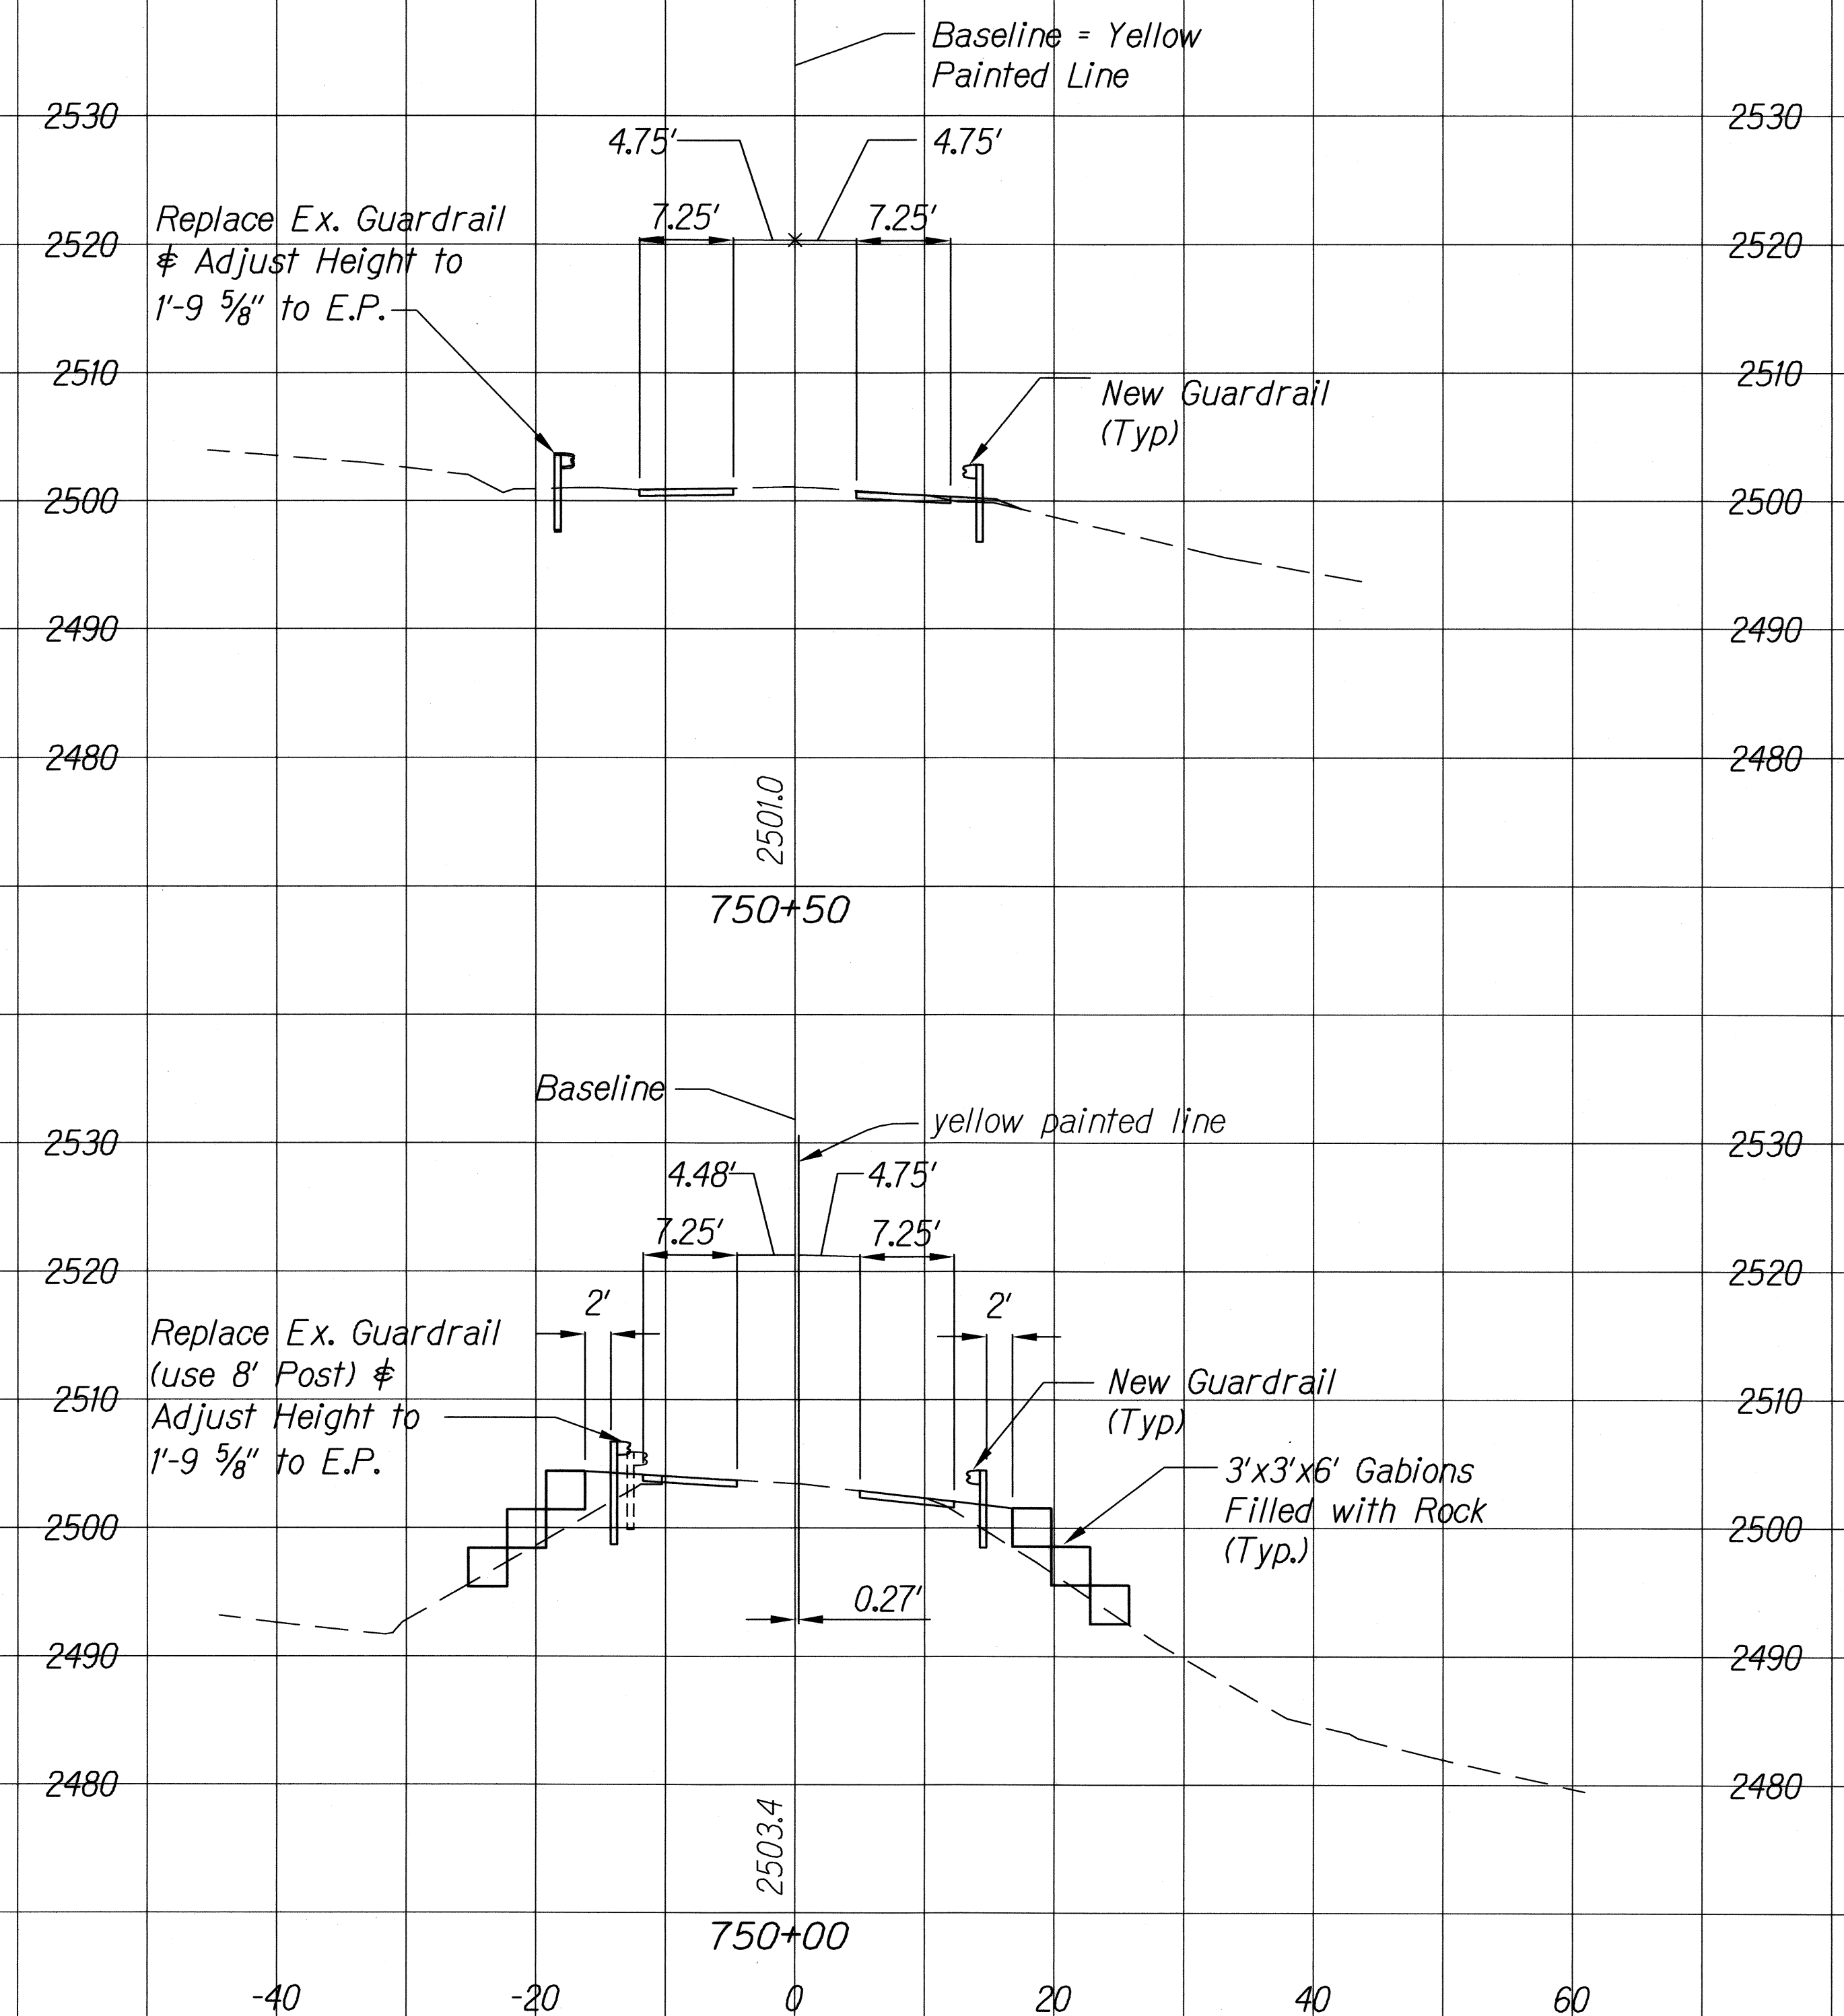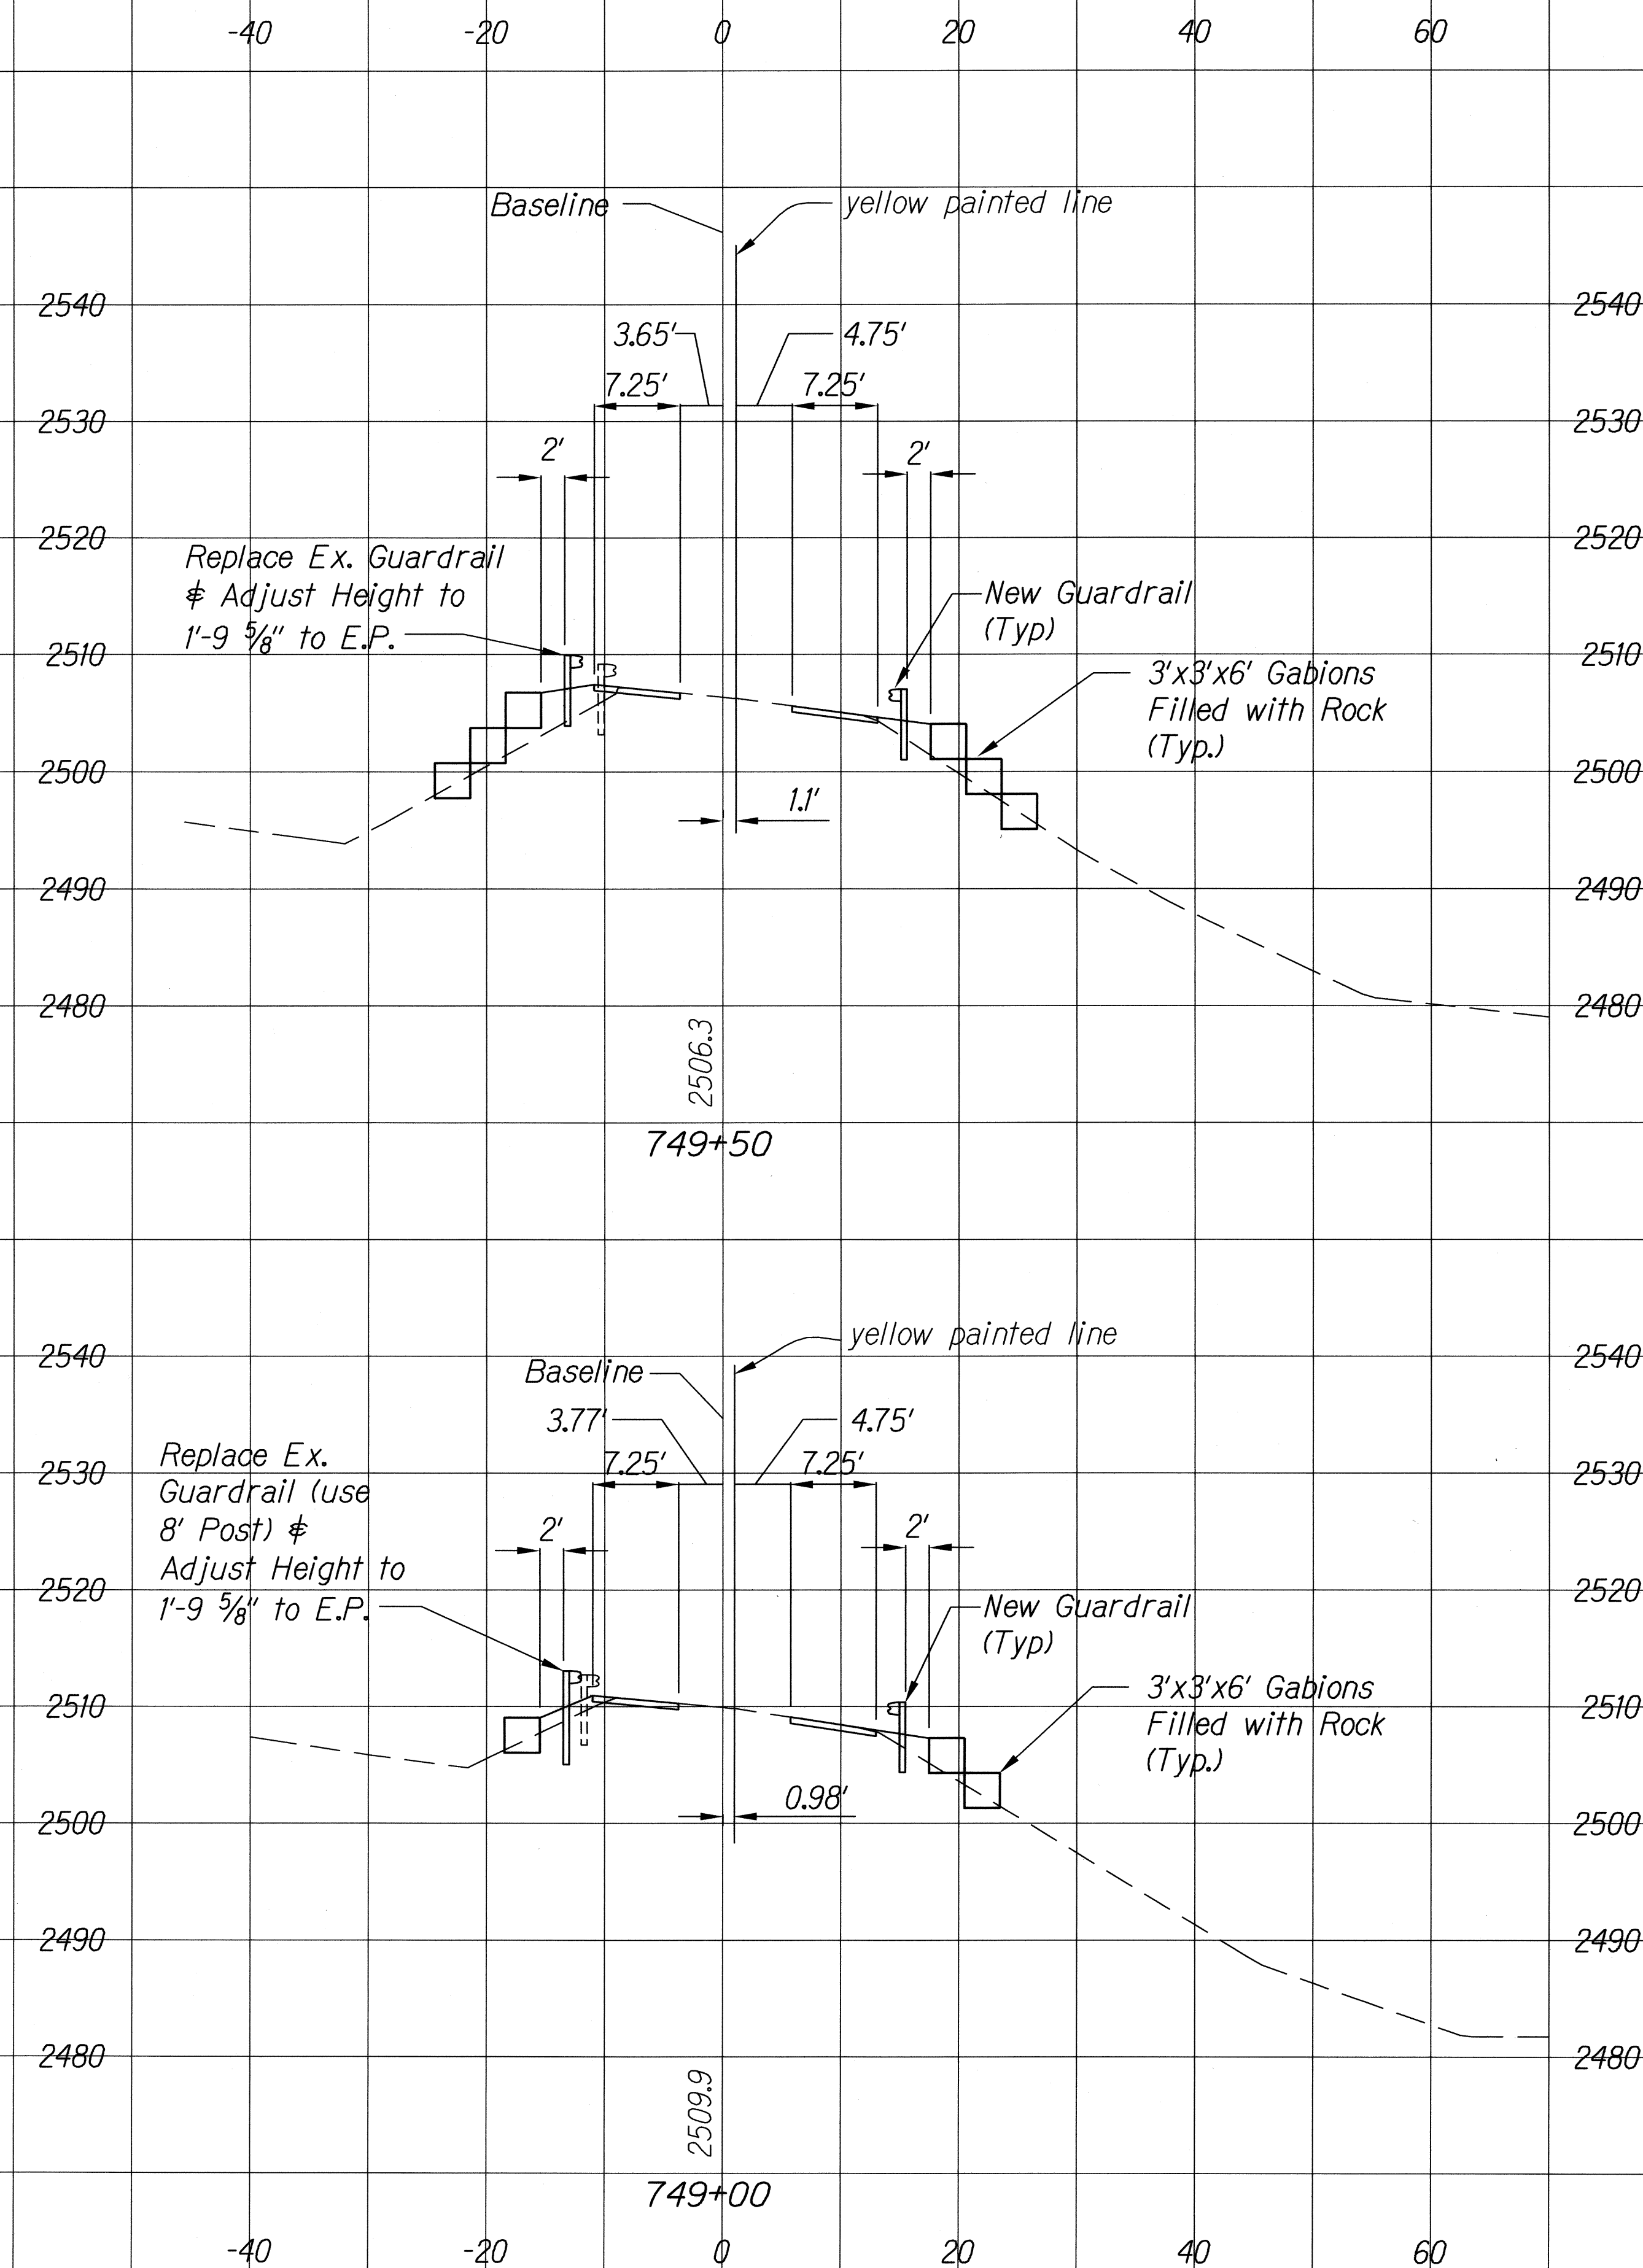


ORIGINAL PLAN	DATE
DRAWN BY	
DESIGNED BY	
NOTED BY	
CHECKED BY	

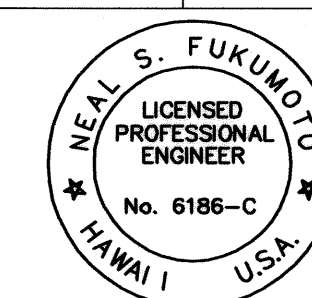

This work was prepared by me or under my supervision.
Exp. 04-30-10

Neal S. Fukunaga
Wesley R. Segawa & Associates, Inc.

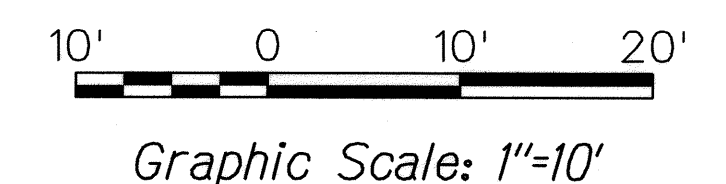

SHEET No. 2 OF 2 SHEETS