



| FED. ROAD DIST. NO. | STATE | PROJ. NO. | FISCAL YEAR | SHEET NO. | TOTAL SHEETS |
|---------------------|-------|-------------|-------------|-----------|--------------|
| HAWAII | HAW. | 250A-01-06M | 2009 | 7 | 55 |

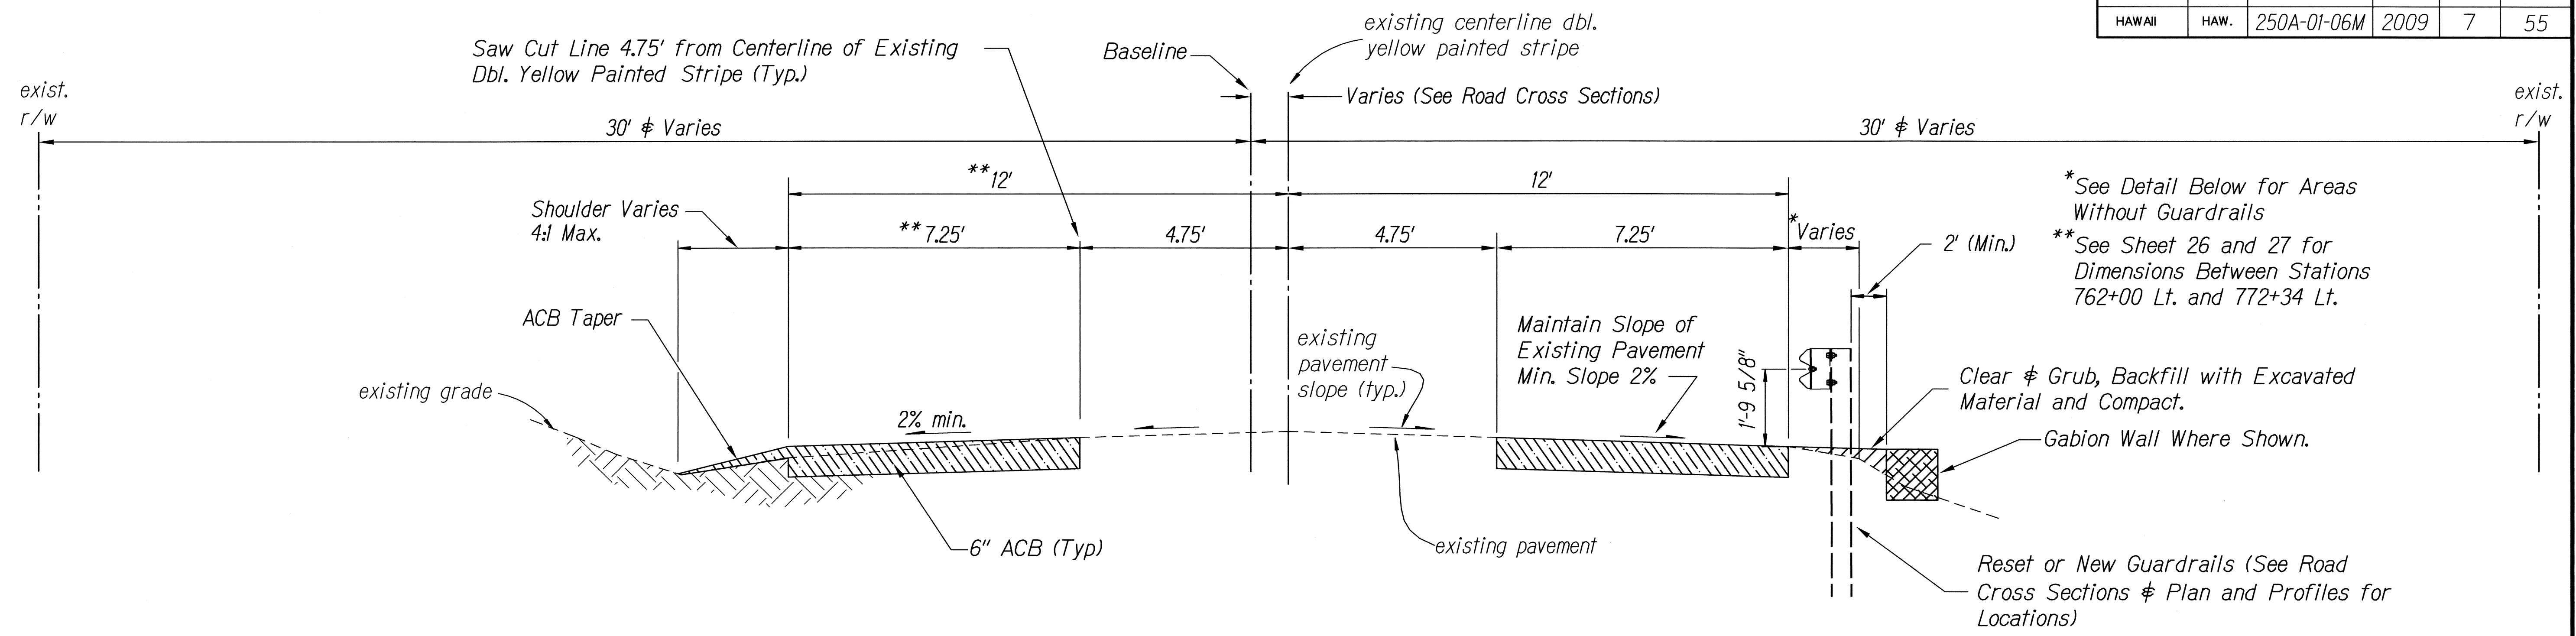


TYPICAL SECTION - KOHALA MOUNTAIN ROAD - NORMAL CROWN
Scale: Not to Scale

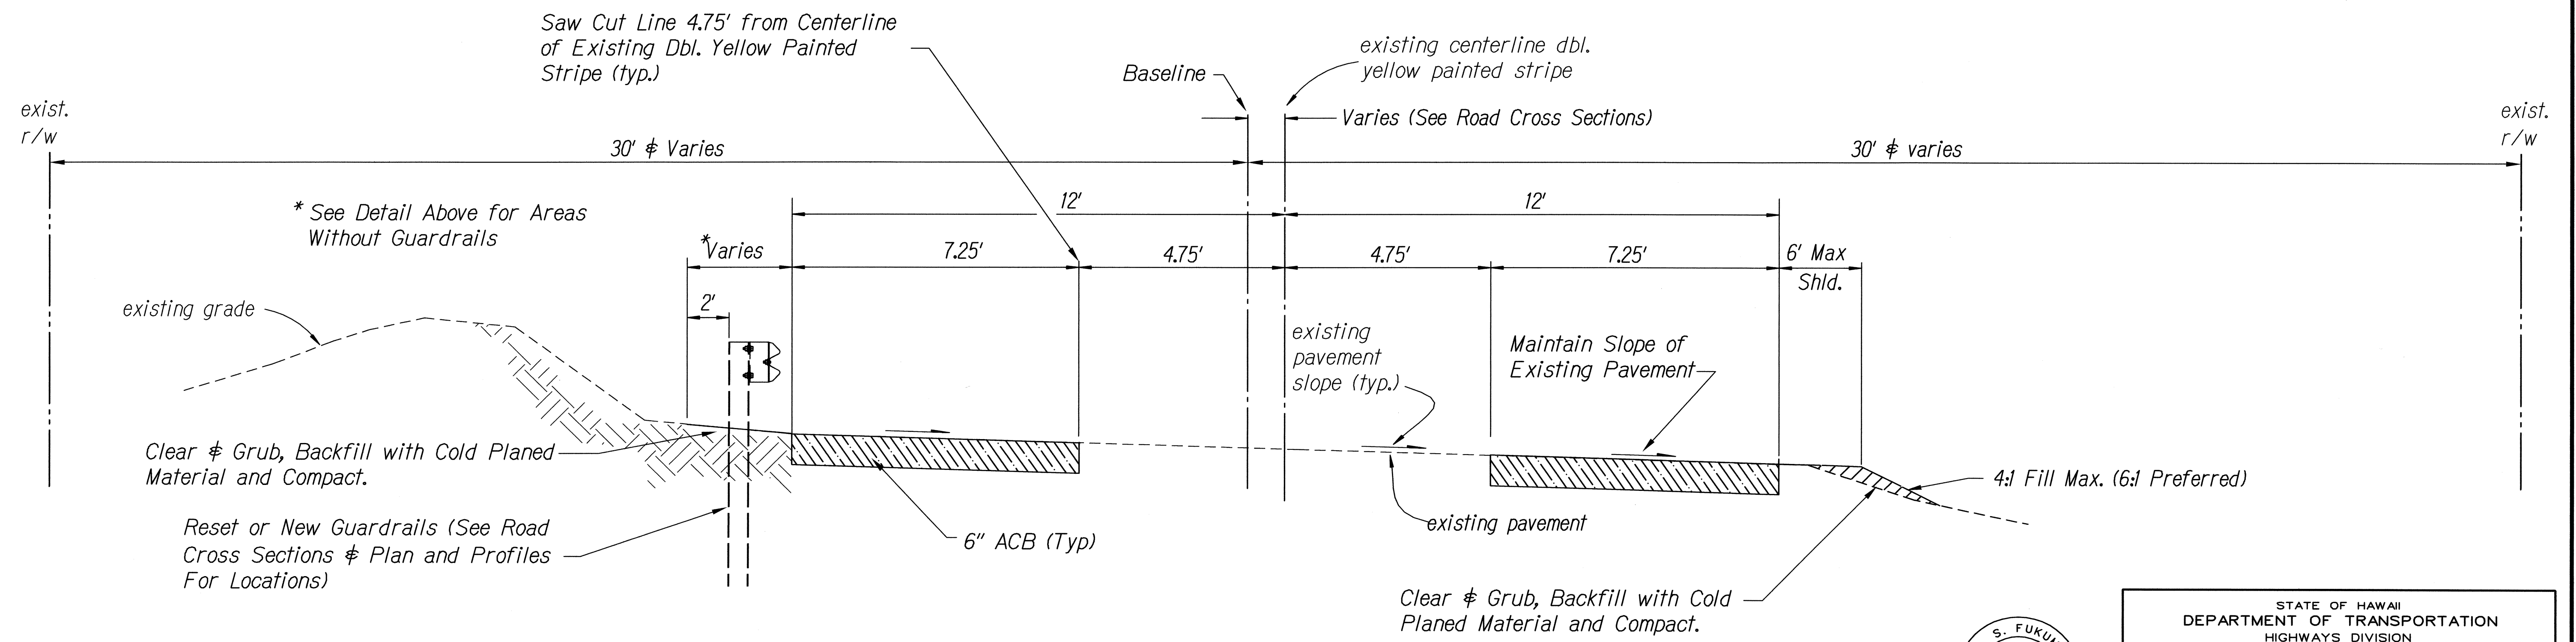

TYPICAL SECTION - KOHALA MOUNTAIN ROAD - SUPERELEVATED SECTION
Scale: Not to Scale

| | |
|-------------------|-------|
| DATE | _____ |
| SURVEY PLOTTED BY | _____ |
| DRAWN BY | _____ |
| DESIGNED BY | _____ |
| CHECKED BY | _____ |
| NOTE BOOK | _____ |
| NO. | _____ |

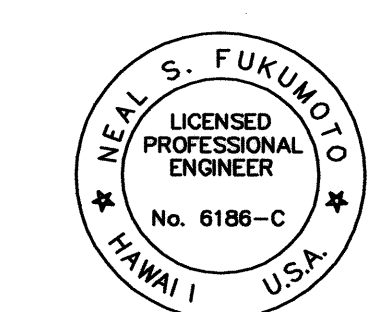

This work was prepared by me or under my supervision.
Exp. 04-30-10

Neil S. Fukunaga
Wesley R. Segawa & Associates, Inc.

STATE OF HAWAII
DEPARTMENT OF TRANSPORTATION
HIGHWAYS DIVISION

TYPICAL SECTIONS

KOHALA MOUNTAIN ROAD PAVEMENT REPAIRS
Waiaka Junction toward Hawi
Project No. 250A-01-06M
Date: April 2009

SHEET No. 1 OF 1 SHEETS