

INDEX TO DRAWINGS	
SHEET NO	DESCRIPTION
1	Title Sheet
2	Typical Sections
3	Plan & Profile
4-5	Standard Details
6-8	Culvert Details
9-11	Cross Sections

FED. ROAD DIST. NO.	STATE	FED. AID PROJ. NO.	FISCAL YEAR	SHEET NO.	TOTAL SHEETS
HAWAII	HAW	11-D	1937	1	11

TERRITORY OF HAWAII  
TERRITORIAL HIGHWAY DEPARTMENT  
HONOLULU - T. H.




PLANS OF  
**KAWAIHAE ROAD**  
FEDERAL AID PROJECT NO. 11-D

SOUTH KOHALA DISTRICT  
ISLAND OF HAWAII T. H.

SCALES

PLAN 1 INCH = 100 FEET  
PROFILE HOR. 1 INCH = 100 FEET  
VER. 1 INCH = 10 FEET  
CROSS SECTIONS 1 INCH = 10 FEET

CONVENTIONAL SIGNS

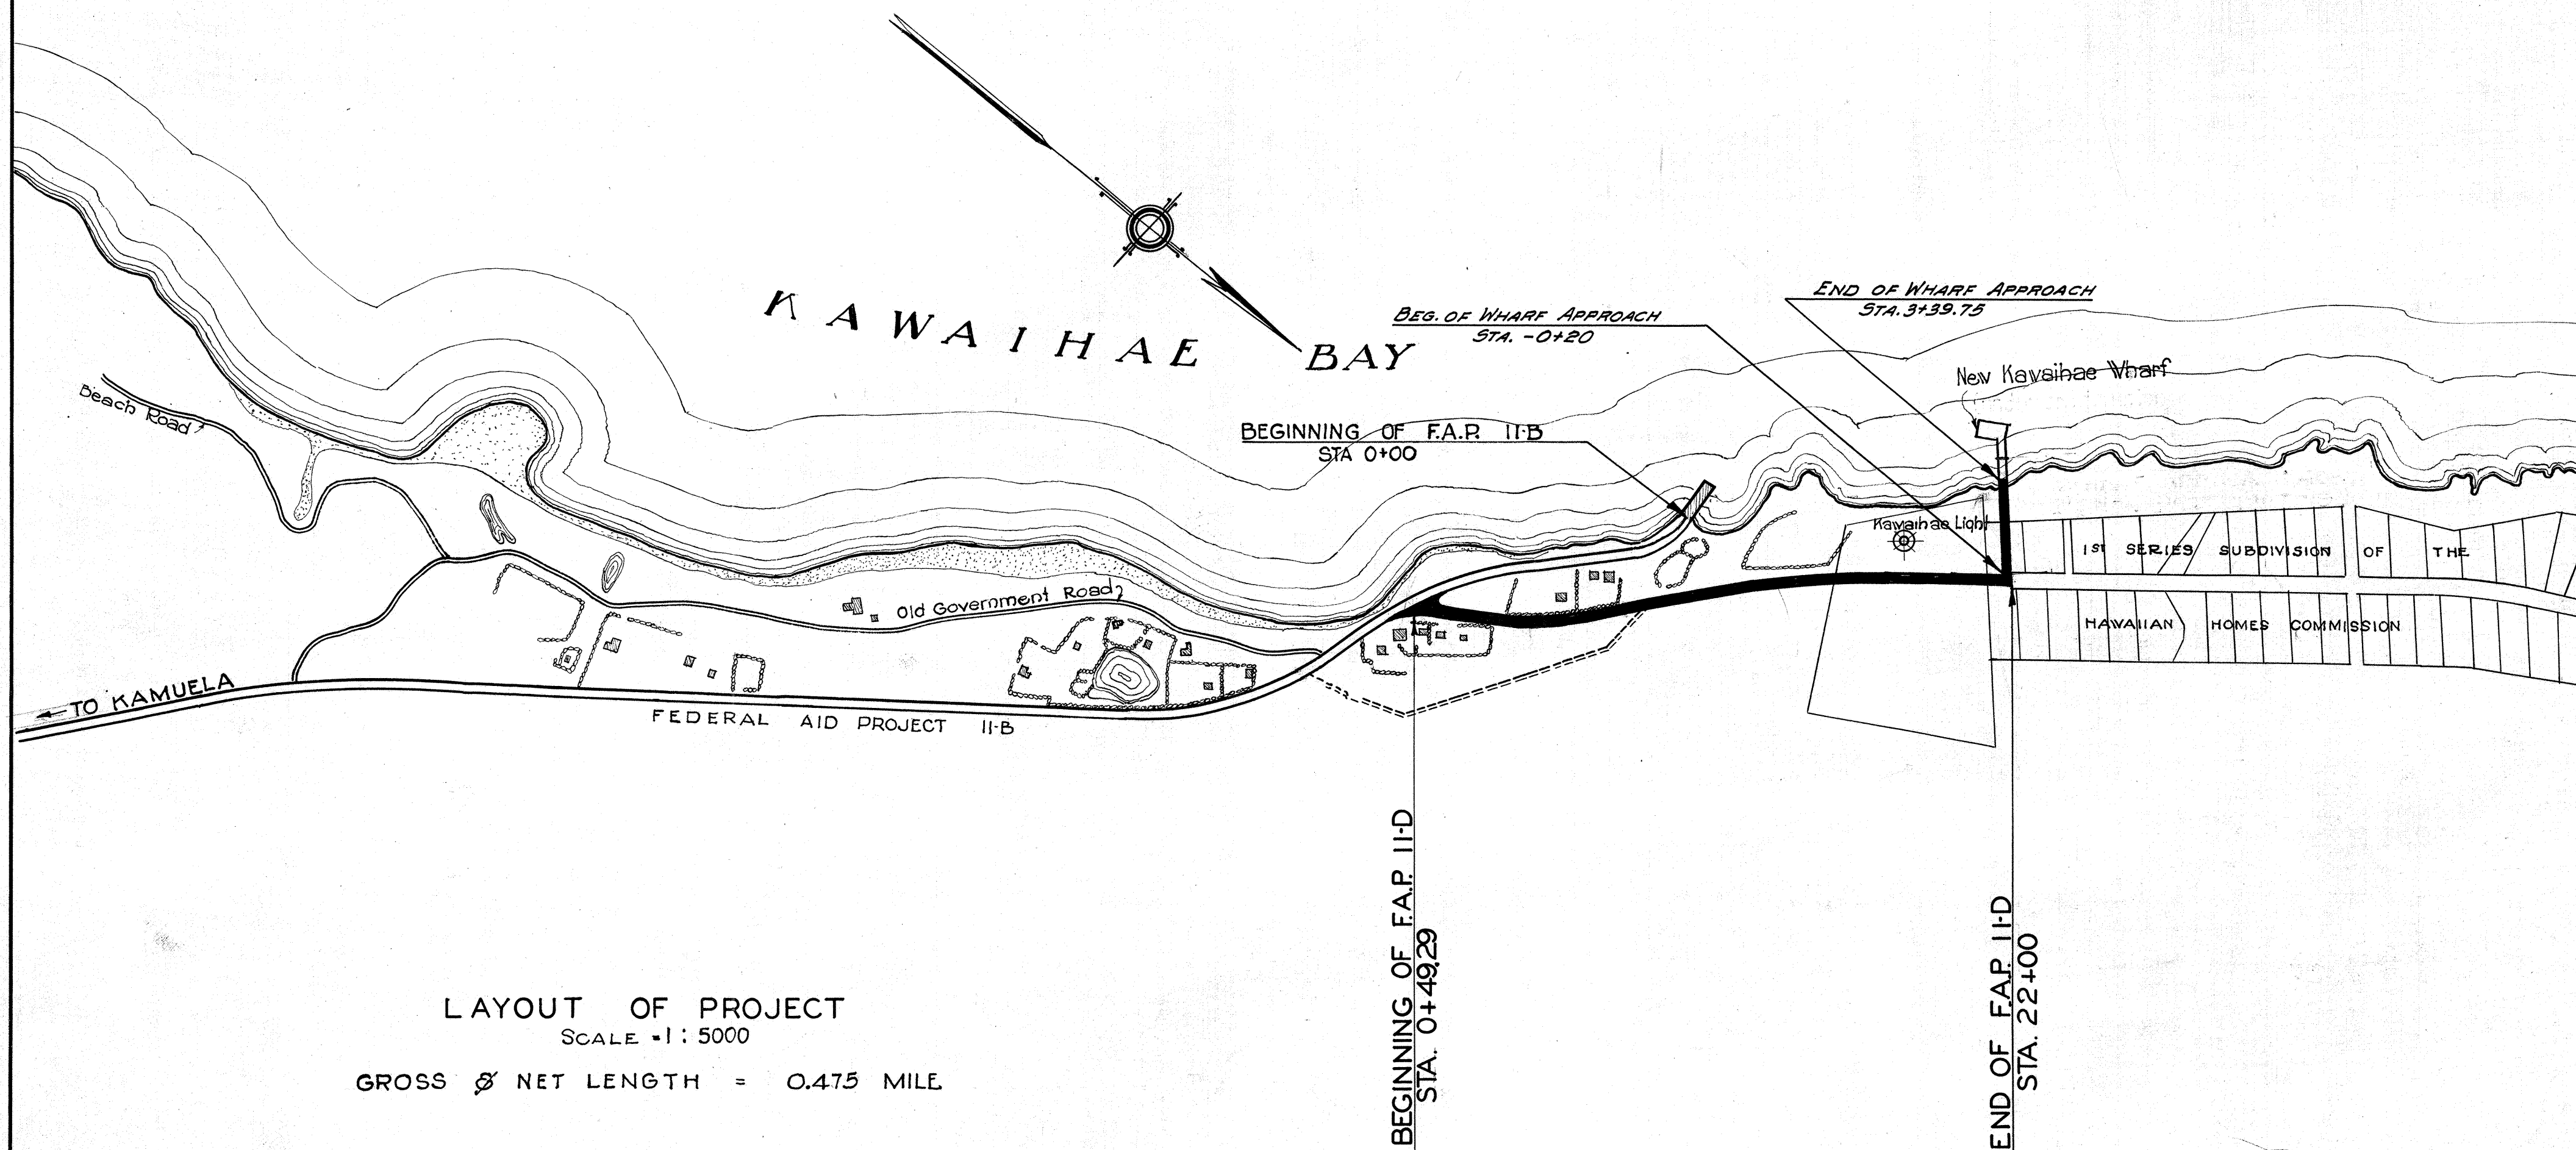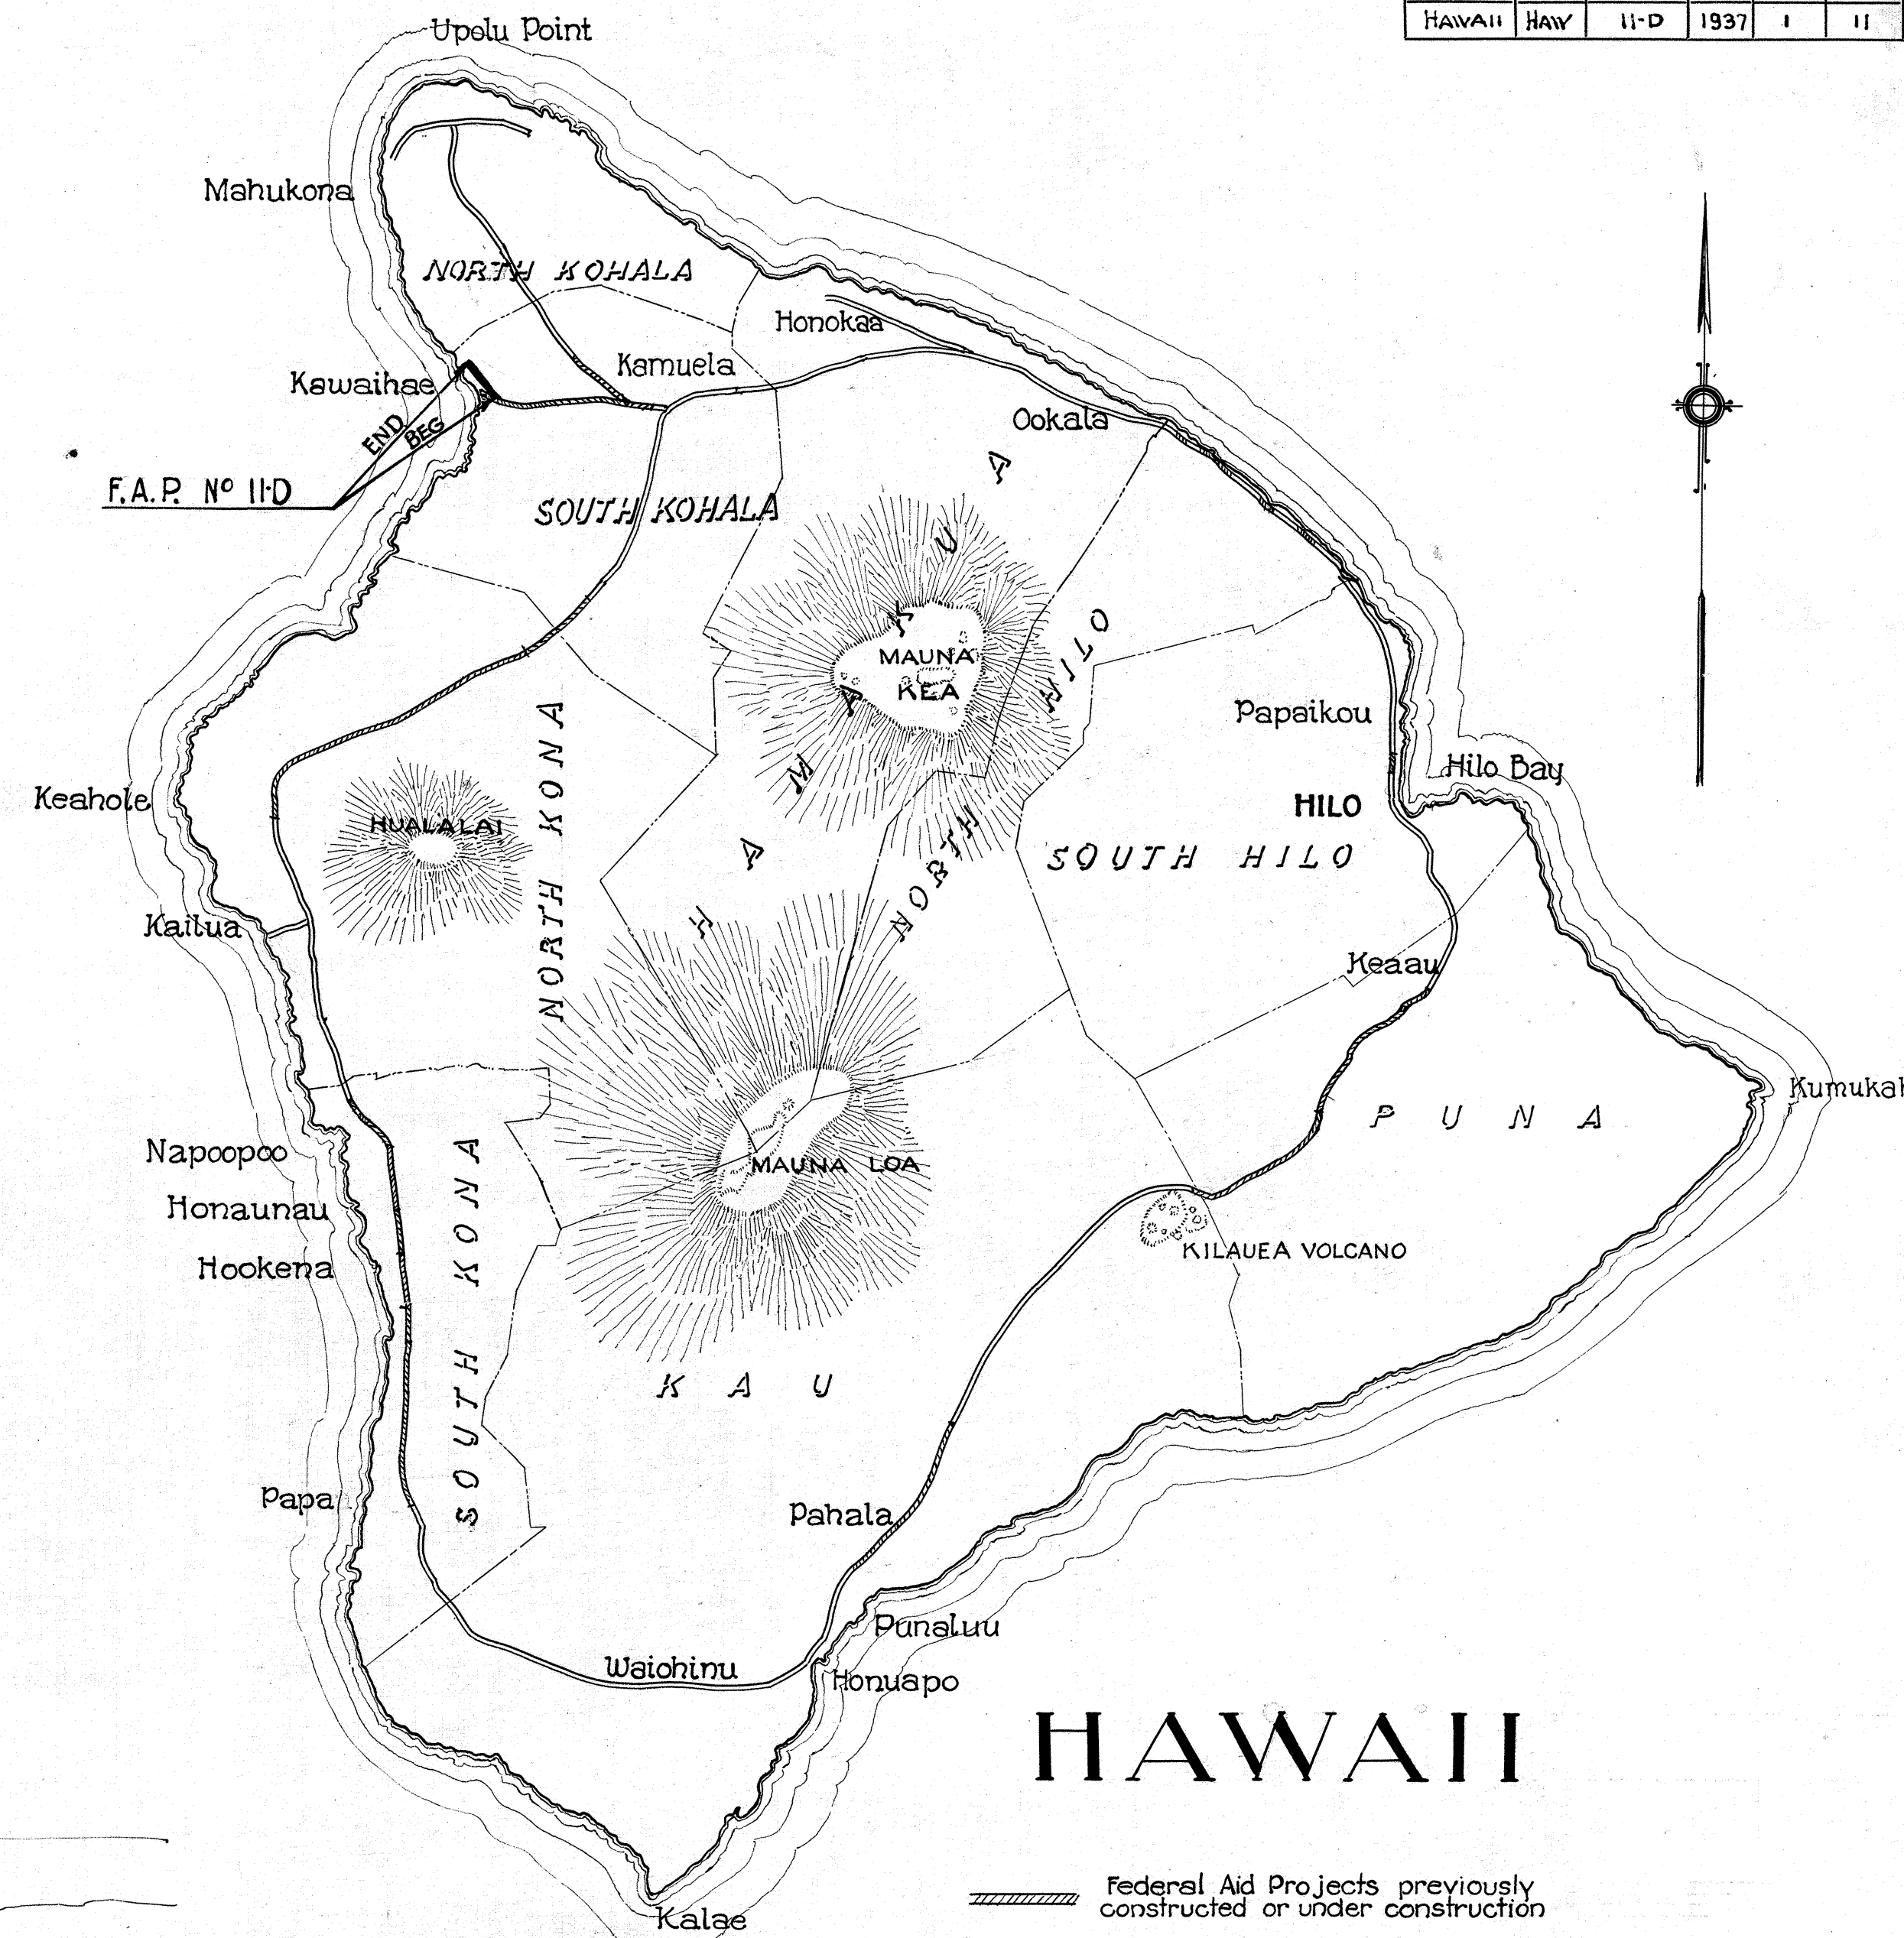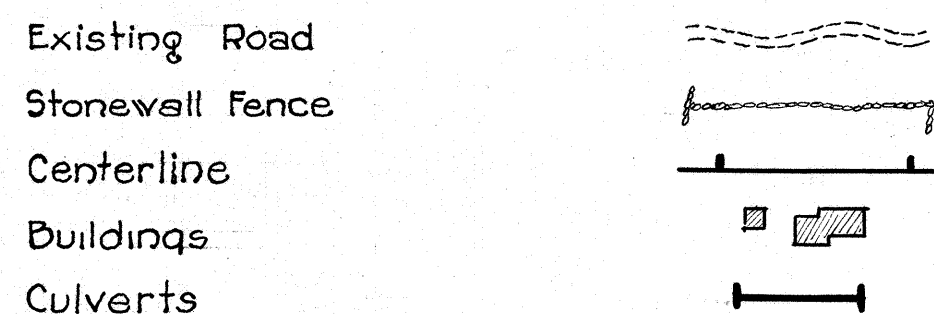

LAYOUT OF PROJECT  
SCALE = 1:5000

GROSS & NET LENGTH = 0.475 MILE

APPROVED

*Louis Blain*  
Date: \_\_\_\_\_  
Territorial Highway Engineer

RECOMMENDED FOR APPROVAL

Principal Highway Engineer Bu. of Pub. Rds.

RECOMMENDED FOR APPROVAL

Chief Engineer - Bureau of Public Roads

APPROVED

Chief - Bureau of Public Roads