


FED. ROAD DIST. NO.	STATE	FED. AID PROJ. NO.	FISCAL YEAR	SHEET NO.	TOTAL SHEETS
1 HAWAII	HAW.	S 203(2)	1950	10	10

LOCATION OF CINDER CONE BORROW PIT
FOR SELECT MATERIAL
PROJECT No. S 203 (2)
Scale: 1" = 1000'

~LEGEND~

20' Proposed Easement
to Cinder Cone

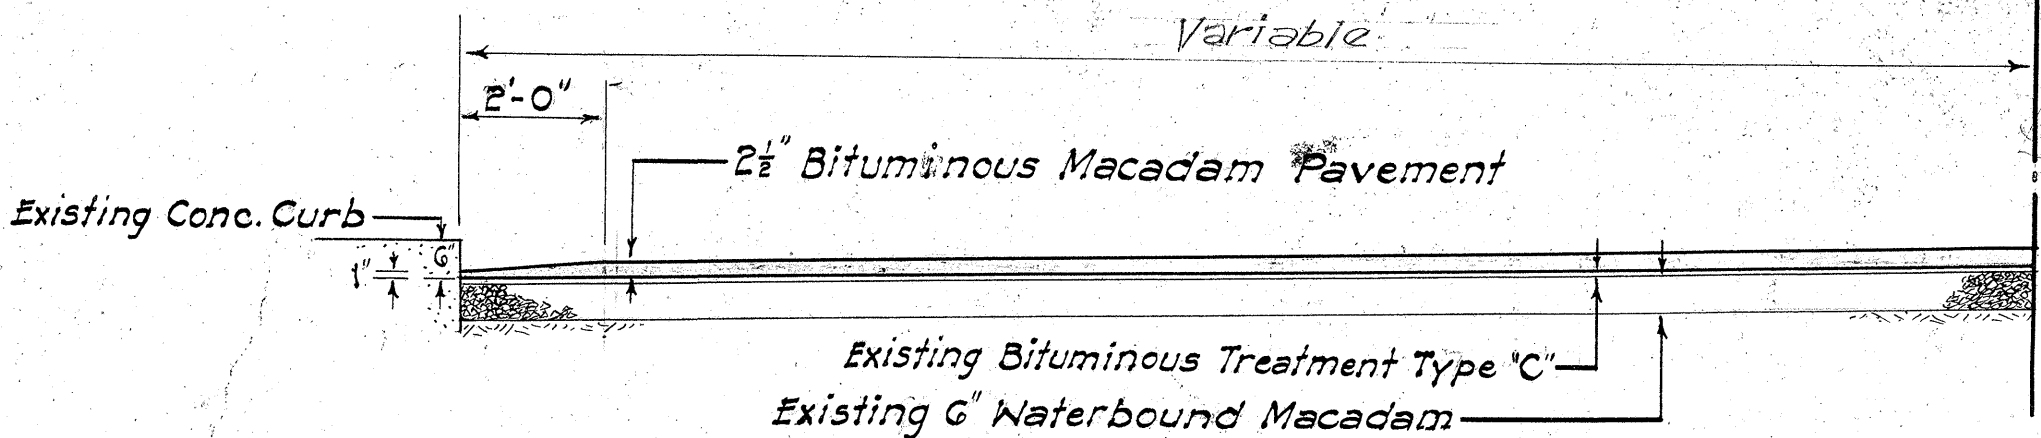


Sta. 328+00 to 333+57 ~ Left side only
Sta. 333+57 to 343+00 ~ Both sides
Sta. 446+00 to 449+06 ~ Left side only
Sta. 449+06 to 452+64 ~ Both sides.

FEATHERING SECTION
CURB DETAIL

SCALE: 3/8" = 1'-0"

Sta. 333+57 to 343+00
Existing 44'-0" wide Pav't. to be
resurfaced to full width.

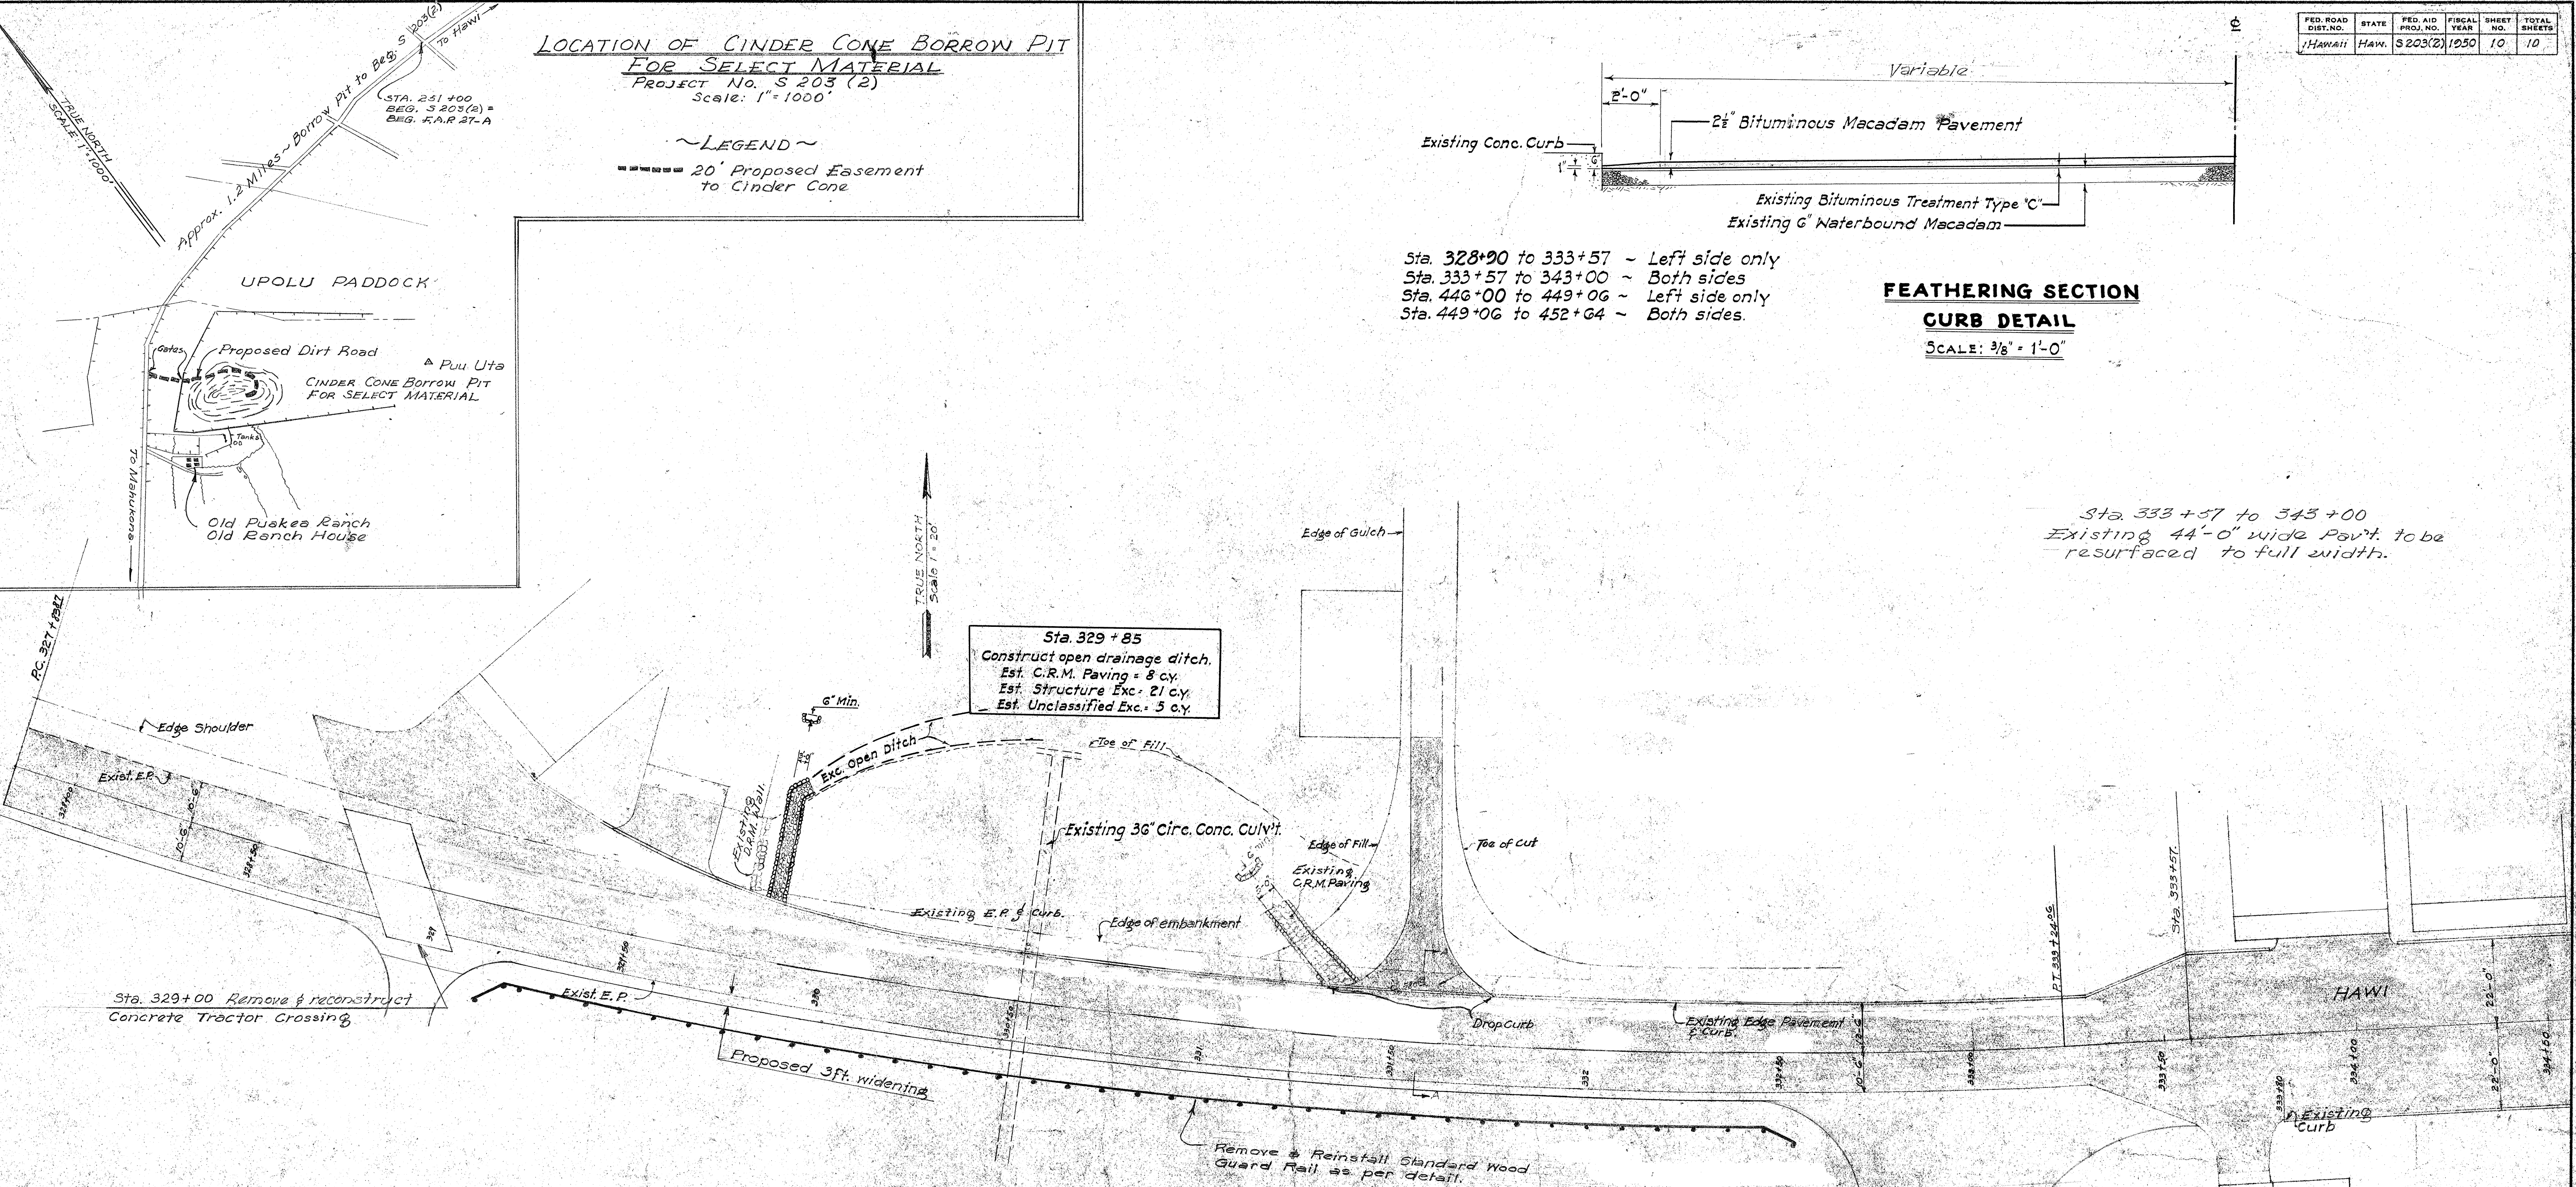

DESIGNED BY	DATE
DRAWN BY	
CHECKED BY	
NOTE BOOK	
QUANTITIES CHECKED BY	
CHECKED BY	

TERRITORIAL HIGHWAY DEPARTMENT
TERRITORY OF HAWAII

MISCELLANEOUS
DETAILS

PROJECT No. S 203 (2)
Scale: As Noted July, 1950

SHEET No. 10 OF 10 SHEETS

5495.10

