
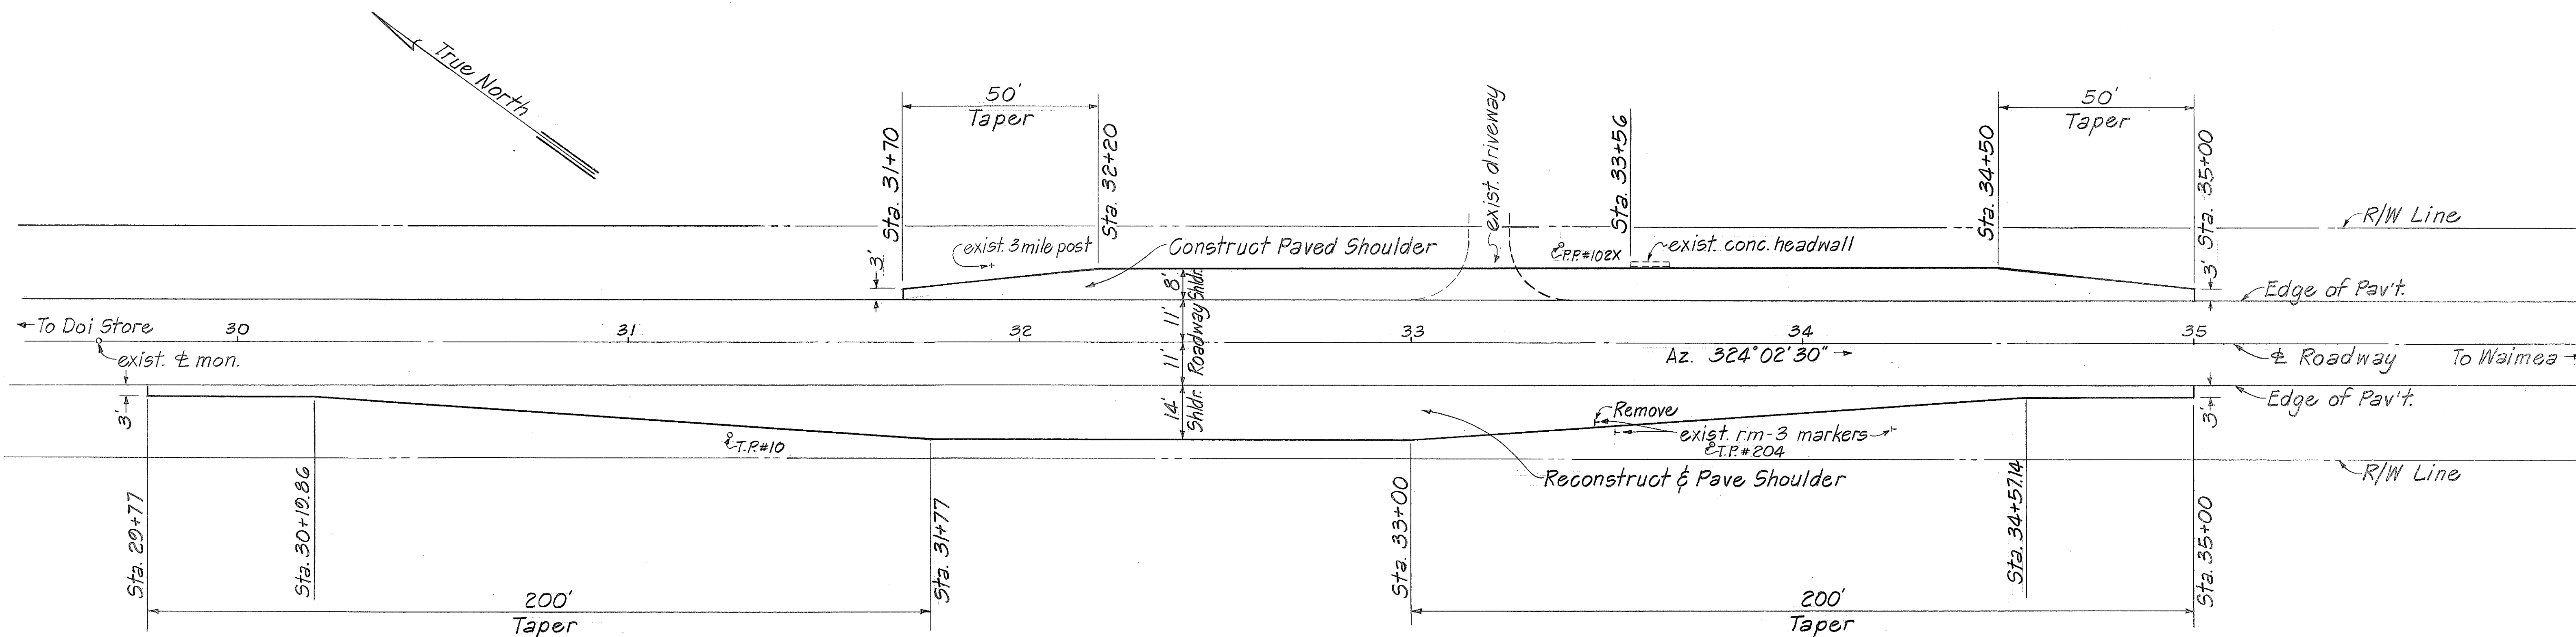


FED. ROAD DIST. NO.	STATE	PROJ. NO.	FISCAL YEAR	SHEET NO.	TOTAL SHEETS
HAWAII	HAW.	27A-01-88M	1988	6	7

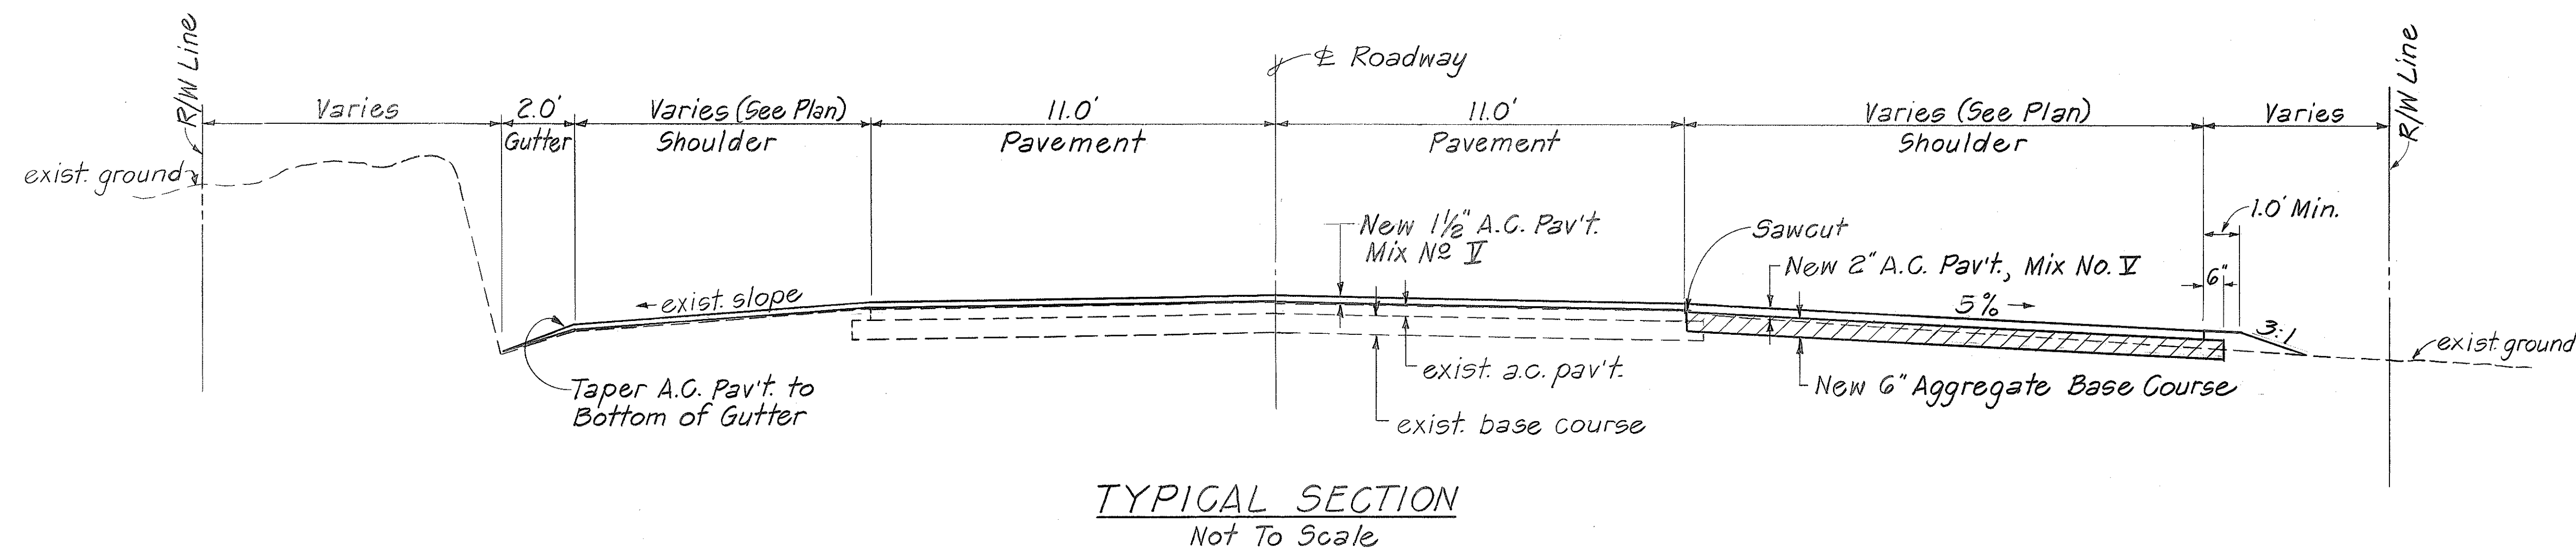

ESTIMATED QUANTITIES FOR SHOULDER IMPROVEMENTS

Item No.	Item	Quantity
203.0100	Roadway Excavation	91 C.Y.
304.0100	Aggregate Base Course	91 C.Y.
401.0500	A.C. Pavement, Mix No. V	63 Tons
408.0500	M.C. 70 Liquid Asphalt Prime Coat	263 Gal.

PLAN Scale: 1"=20'

STATE OF HAWAII
DEPARTMENT OF TRANSPORTATION
HIGHWAYS DIVISION
PLAN & TYPICAL SECTION
TRUCK SIZE-WEIGH STATION
KAWAIHAE ROAD RESURFACING
Queen Kaahumanu Jct to Doi Store
PROJECT NO. 27A-01-88M
Scale: As Shown Date: May 1987
SHEET No. 1 OF 1 SHEETS

SURVEY PLOTTED BY	DATE
DRAWN BY	
DESIGNED BY	
QUANTITIES BY	
CHECKED BY	
ORIGINAL PLAN	
NOTE BOOK	
NO.	